


EXISTING GROUND FLOOR PLAN



PROPOSED GROUND FLOOR PLAN

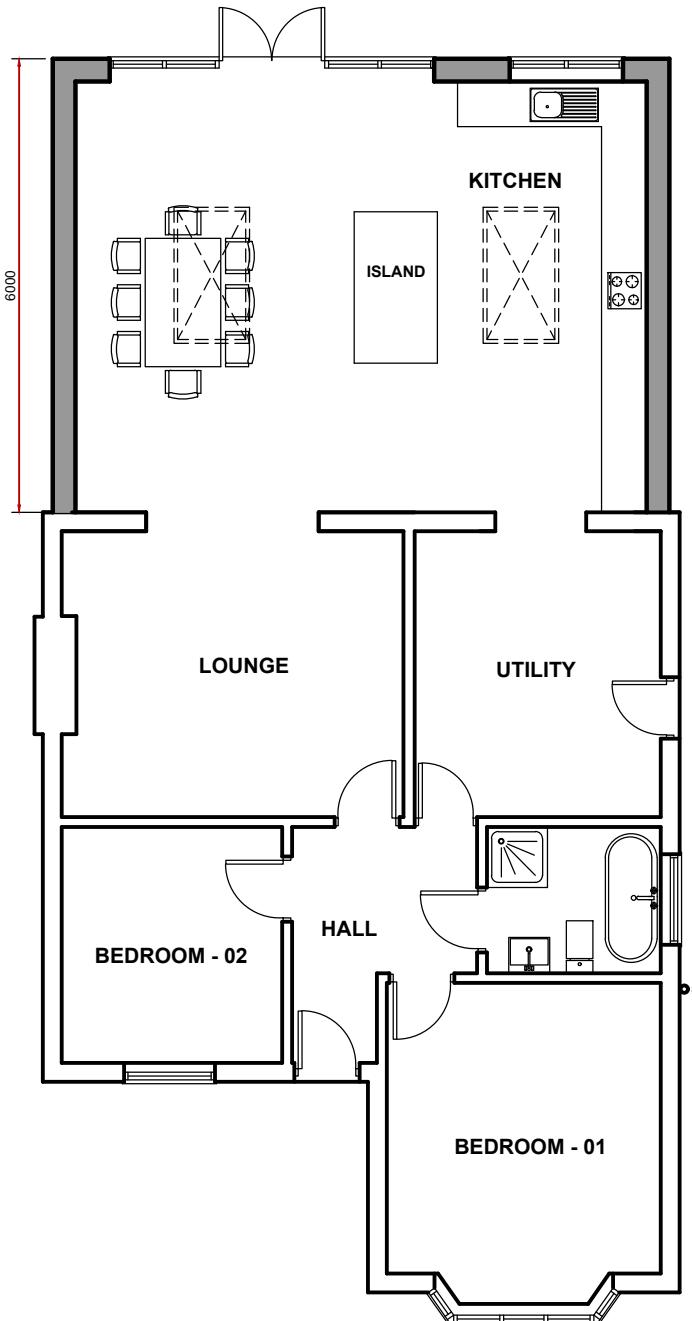

SCALE 1:100

© COPYRIGHT Mehra Design Services
NOT TO BE REPRODUCED WITHOUT WRITTEN PERMISSION
ALL DIMENSIONS TO BE CHECKED & VERIFIED ON SITE
PRIOR TO CONSTRUCTION

Mehra Design Services
41 Summit Avenue
Kingsbury
London
NW9 0TH

Telephone: 07456789516
E Mail: shihanaz41@aol.com

PRELIMINARY	<input type="checkbox"/>	INFORMATION	<input type="checkbox"/>
APPROVAL	<input type="checkbox"/>	CONSTRUCTION	<input type="checkbox"/>
TENDER	<input type="checkbox"/>	.	<input type="checkbox"/>
PLANNING	<input checked="" type="checkbox"/>	.	<input type="checkbox"/>
RECORD	<input type="checkbox"/>	.	<input type="checkbox"/>
CLIENT			
MRS. LYNN			
PROJECT			
29 HAWTHORNE AVENUE, RUISLIP, HA4 8SP			
DRAWING TITLE			
EXISTING AND PROPOSED GROUND FLOOR PLANS			
DRAWN BY	SM		
CHECKED	SM		
DATE	MAY 2023		
SCALE	1:100 @ A3		
DRAWING No.		REV.	
SM-01		---	
FILED ON AUTOCAD AS:			