


EXISTING ROOF PLAN



PROPOSED ROOF PLAN

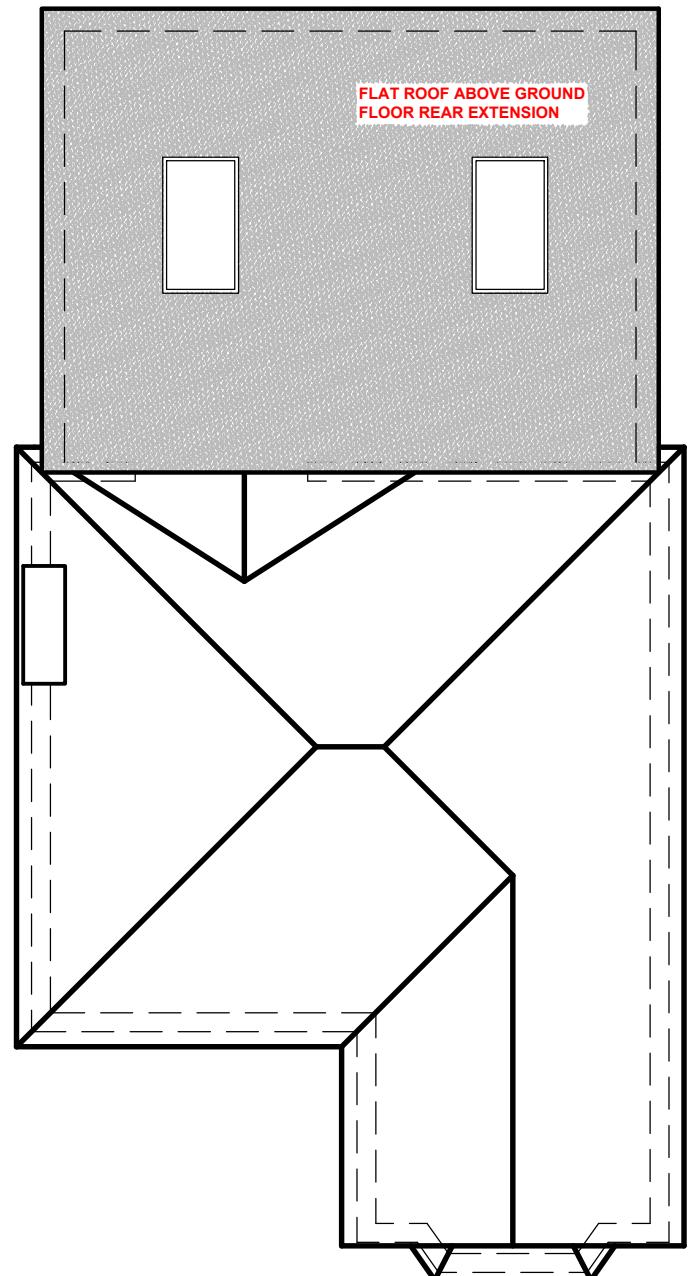

EXISTING FRONT ELEVATION

SCALE 1:100
0 1000 2000 5000

-	-	-	-
Rev	By	Description	Date

Mehra Design Services
41 Summit Avenue
Kingsbury
London
NW9 0TH

Telephone: 07456789516
E Mail: shihanaz41@aol.com


PRELIMINARY	<input type="checkbox"/>	INFORMATION	<input type="checkbox"/>
APPROVAL	<input type="checkbox"/>	CONSTRUCTION	<input type="checkbox"/>
TENDER	<input type="checkbox"/>	.	<input type="checkbox"/>
PLANNING	<input type="checkbox"/>	.	<input type="checkbox"/>
RECORD	<input type="checkbox"/>	.	<input type="checkbox"/>

CLIENT
MRS. LYNN

PROJECT
29 HAWTHORNE AVENUE, RUISLIP, HA4 8SP

DRAWING TITLE
EXISTING AND PROPOSED ROOF PLANS / ELEVATIONS

DRAWN BY	SM	REVIEWED	
CHECKED	SM	APPROVED	
DATE	MAY 2023	RELEASER	
SCALE	1:100 @ A3	FILED ON AUTOCAD AS:	
DRAWING NO.	SM-02	REV.	---

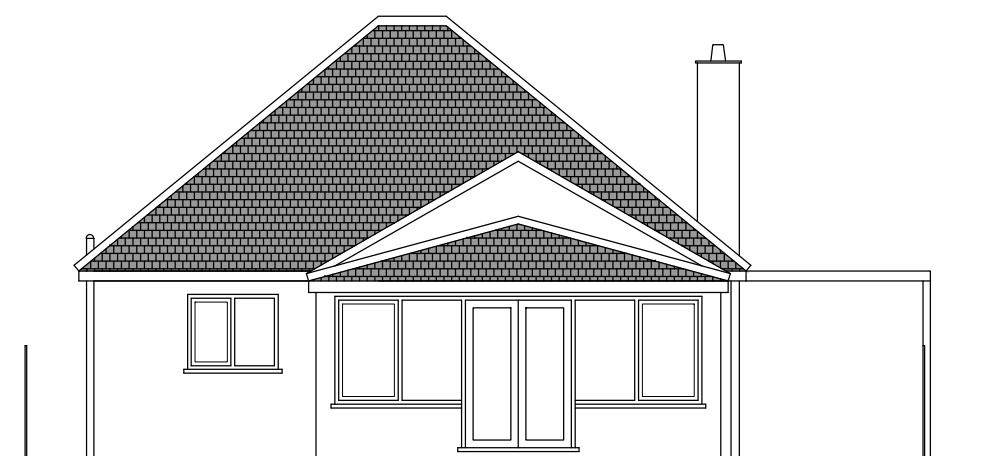

EXISTING REAR ELEVATION



PROPOSED REAR ELEVATION