




Existing Front Elevation (East)

1 : 100



Existing Rear Elevation (West)

1 : 100

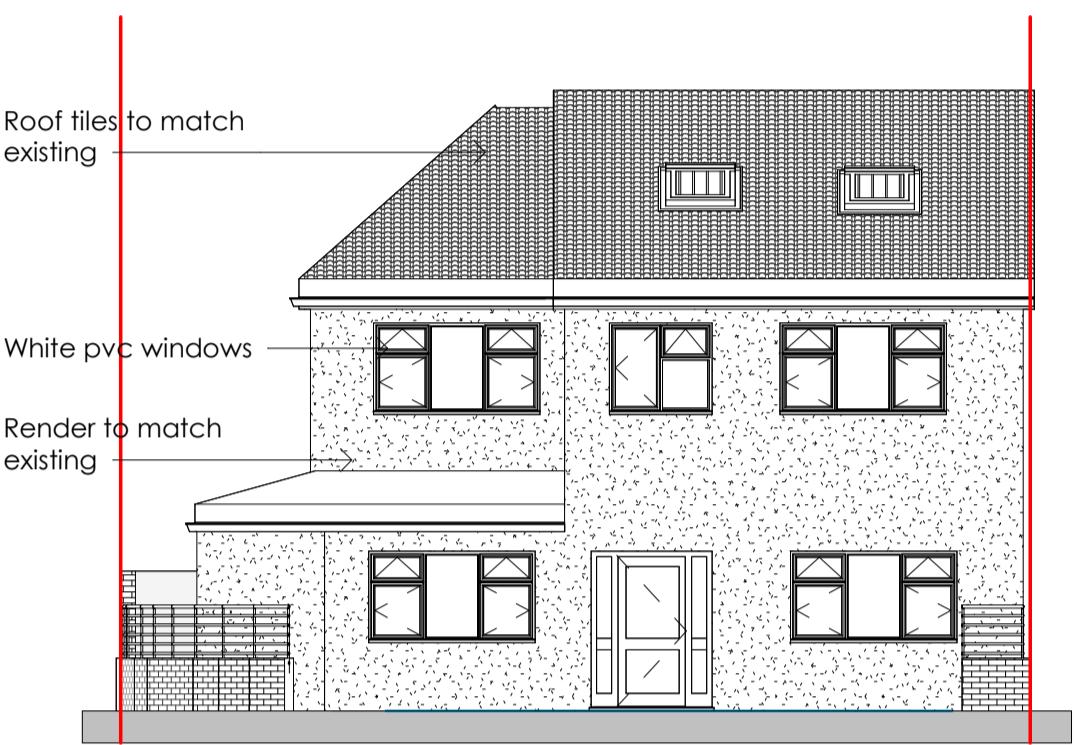


Proposed Front Elevation

1 : 100




Proposed Rear Elevation

1 : 100

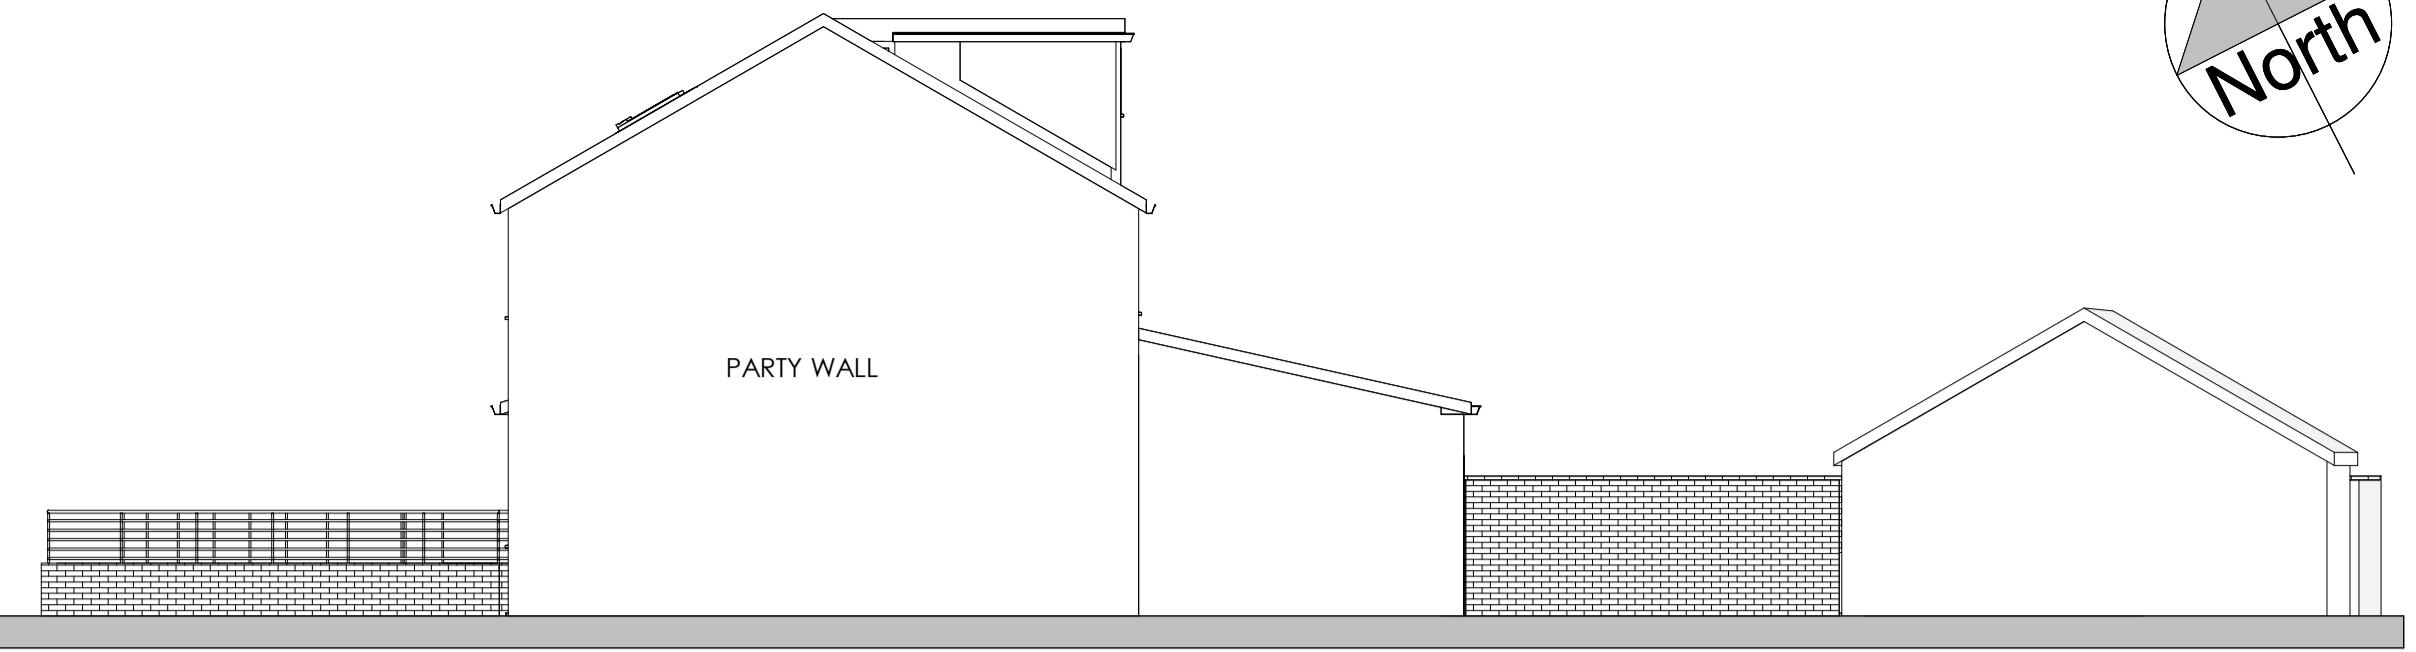

Existing Side Elevation (North)

1 : 100


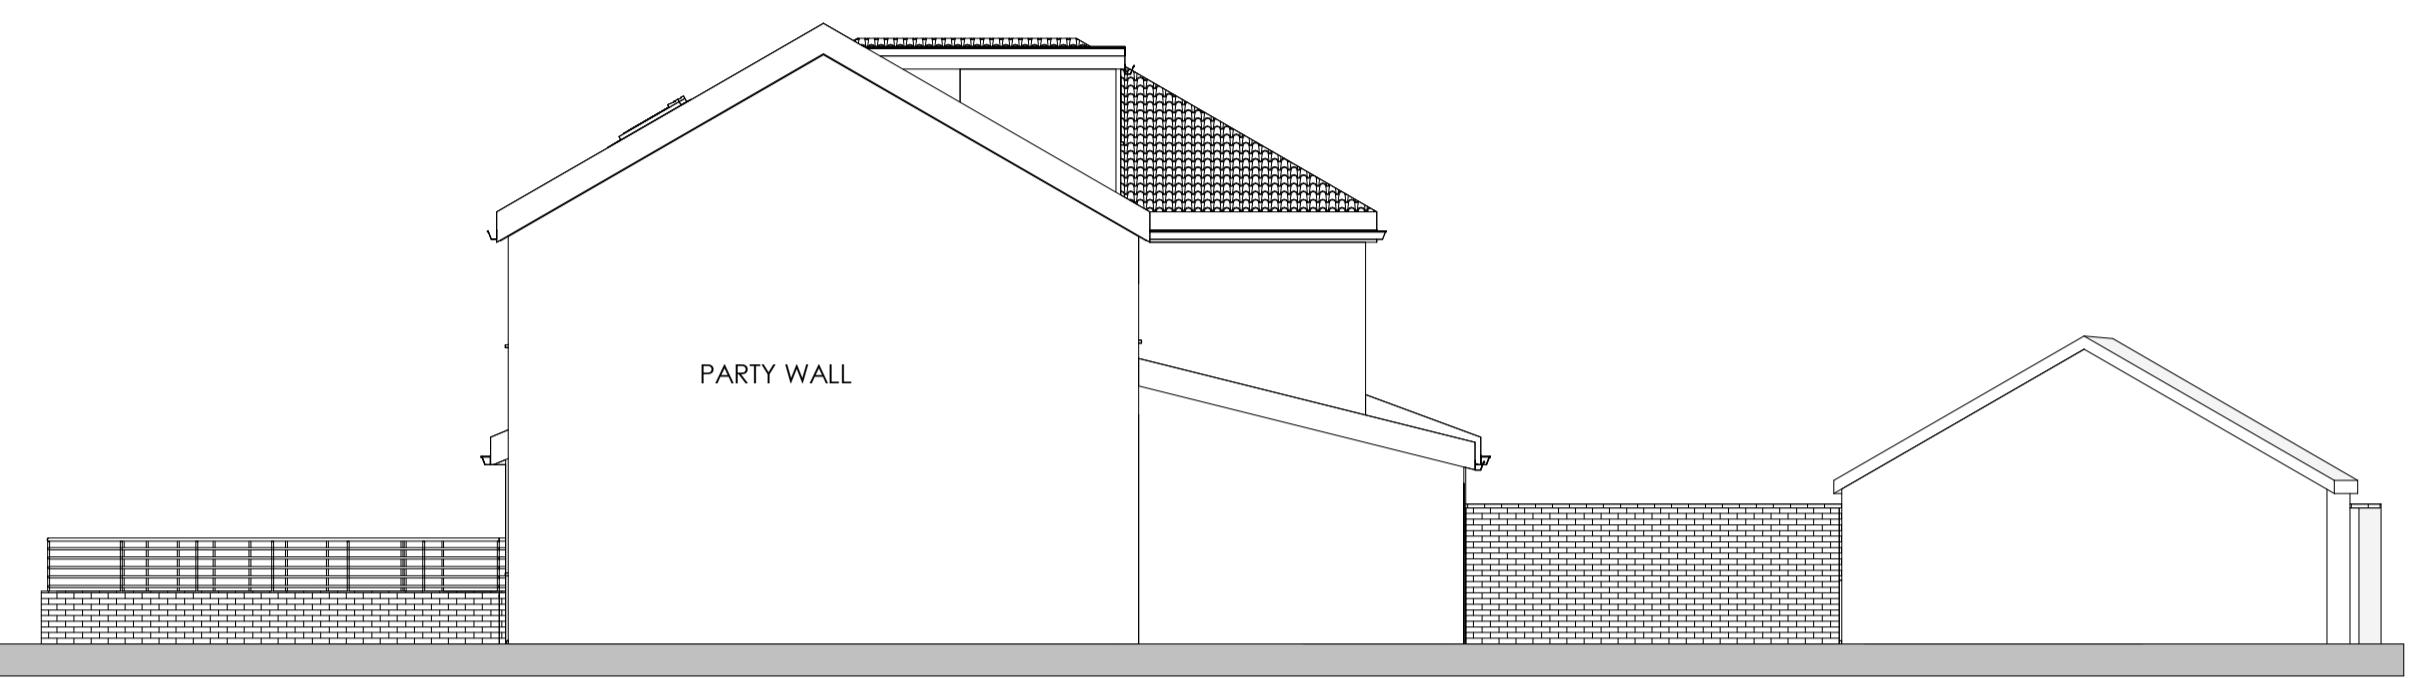


Proposed Side Elevation (North)

1 : 100


NOTES:
 THE CONTRACTORS ARE TO CHECK ALL DIMENSIONS, DRAIN RUNS AND GENERAL CONDITIONS ON THE SITE BEFORE WORKS COMMENCE, AND INFORM JCENG SOLUTIONS IMMEDIATELY UPON DISCOVERY OF ANY ERRORS, OMISSIONS OR DISCREPANCIES. ALL WORKS ARE TO BE CARRIED OUT IN ACCORDANCE WITH CURRENT BUILDING REGULATIONS, BRITISH STANDARDS, CODE OF PRACTICE AND LOCAL AUTHORITY REQUIREMENTS. DO NOT SCALE FROM THIS DRAWING WITHOUT FIRST OBTAINING WRITTEN AUTHORISATION FROM JCENG SOLUTIONS.

THIS DRAWING IS THE PROPERTY OF JCENG SOLUTIONS AND IS ISSUED ON THE CONDITION THAT IT IS NOT REPRODUCED, DISCLOSED OR COPIED TO ANY UNAUTHORISED PERSON IN WHOLE OR PART WITHOUT PRIOR WRITTEN CONSENT

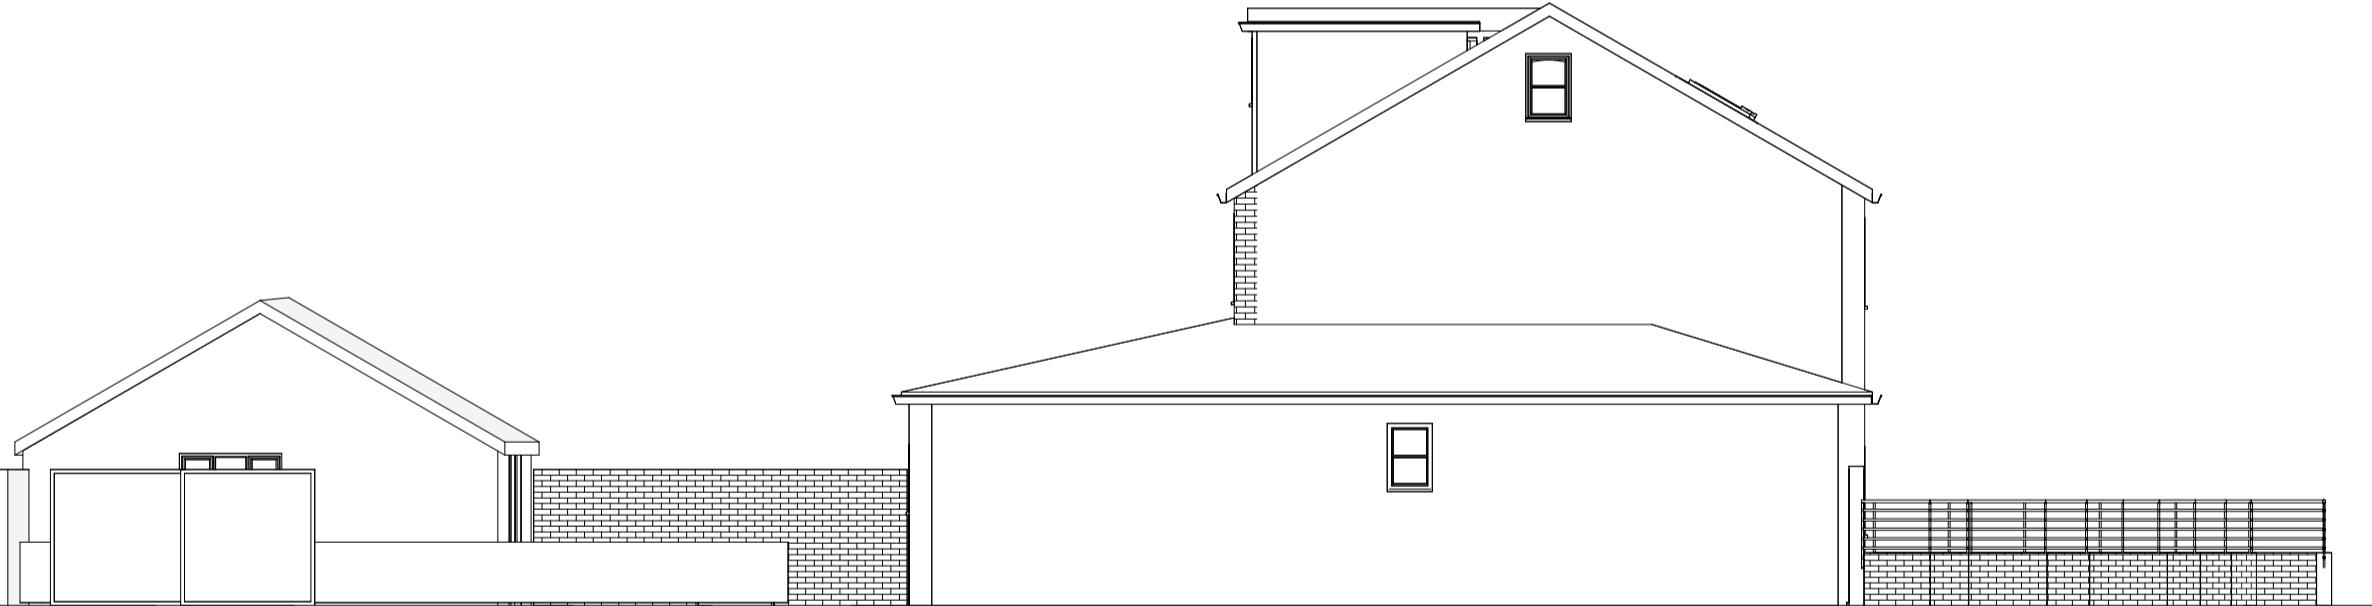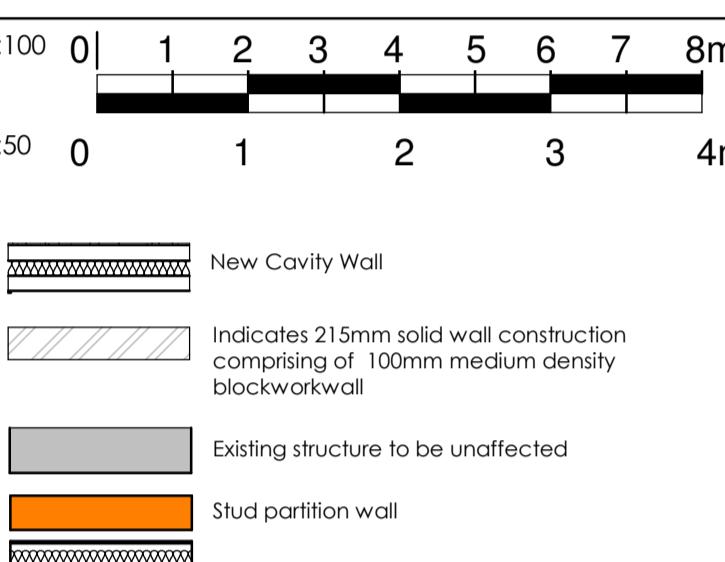

Existing Side Elevation (South)

1 : 100

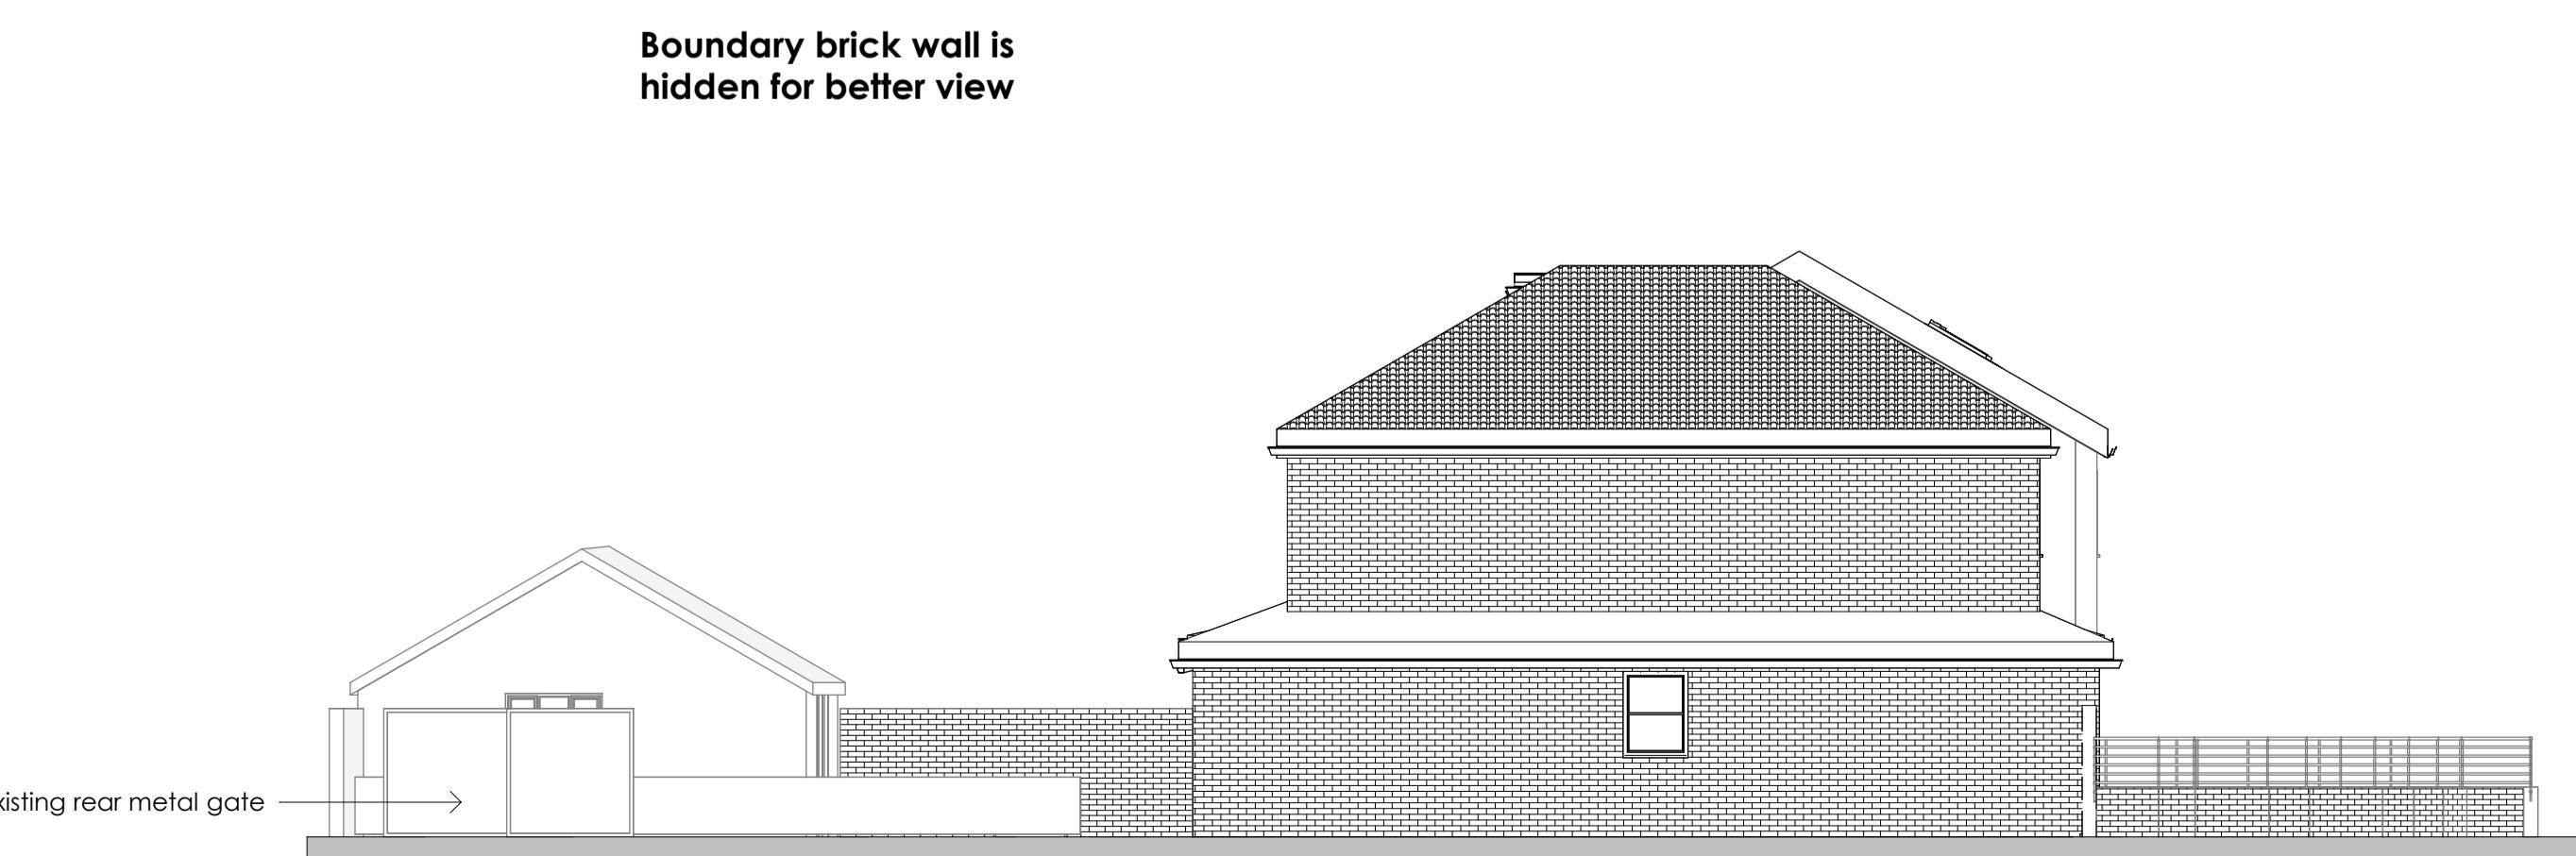

Proposed Side Elevation (South)

1 : 100

| | | |
|----------------------------------|------------------|-----------------------|
| REV | DATE | DESCRIPTION |
| CLIENT ADDRESS | | |
| 1 Shakespeare Ave, Hayes UB4 0BA | | |
| TITLE | | |
| Existing & Proposed Elevation | | |
| CLIENT | | |
| Mr. Singh | | |
| DRAWN BY JC | CHECKED BY RB | DATE |
| SCALE (@ A1) As indicated | | PROJECT NUMBER 157 |
| DRAWING NUMBER PP-157-02 | | REV |