



REAR ELEVATION




SIDE ELEVATION west

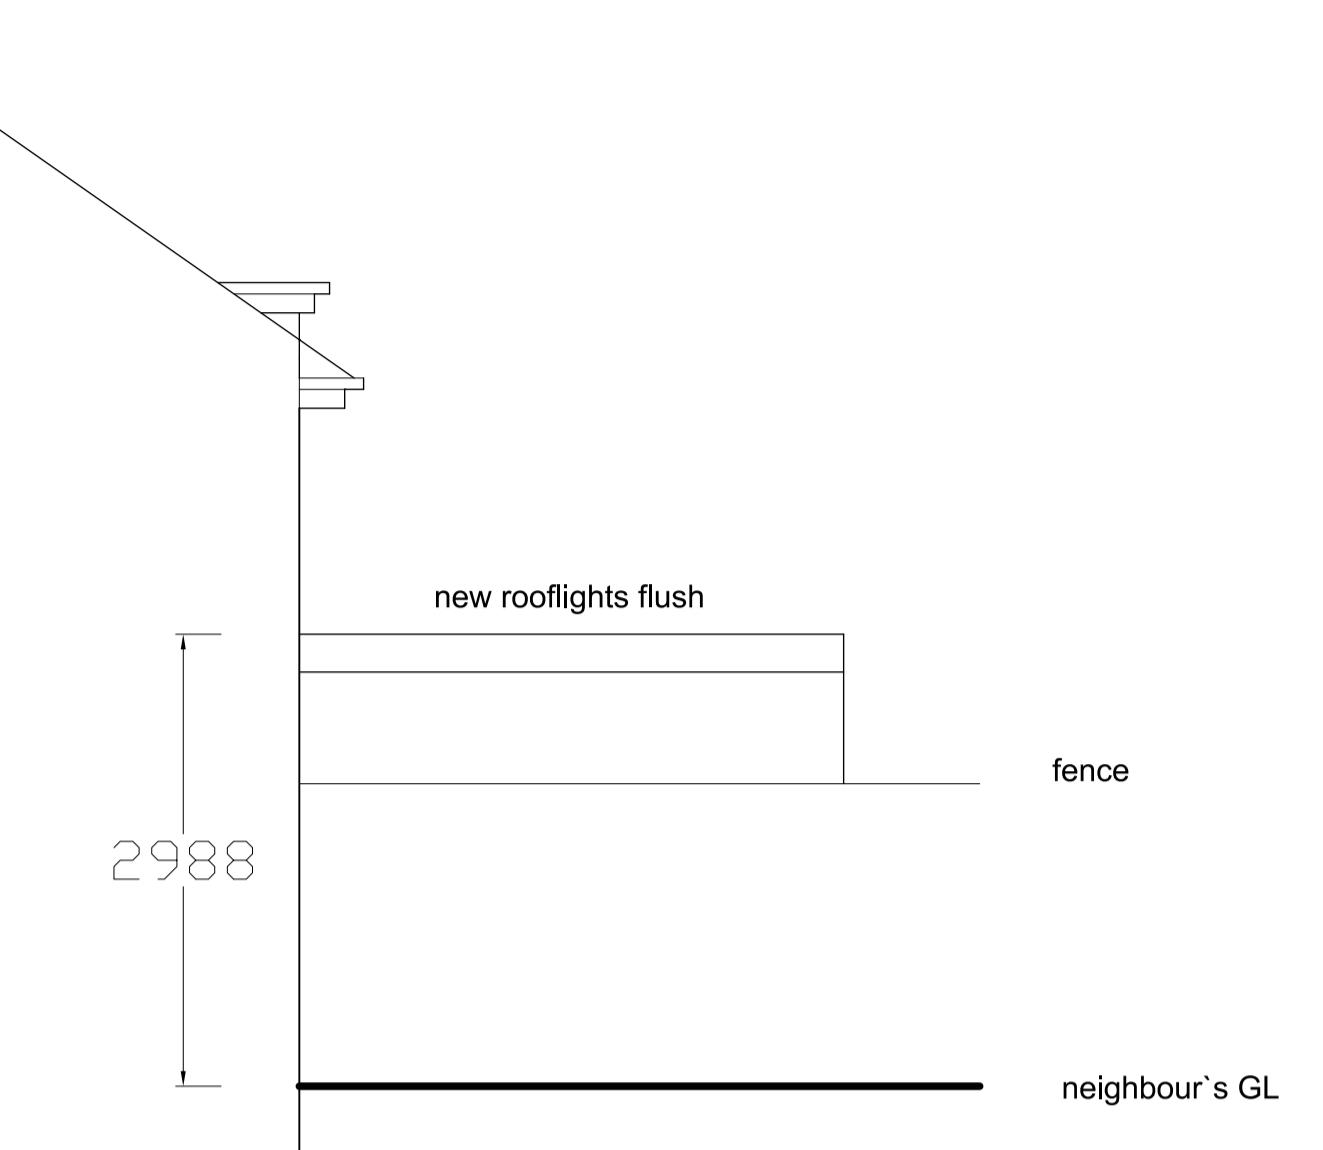

SIDE ELEVATION east

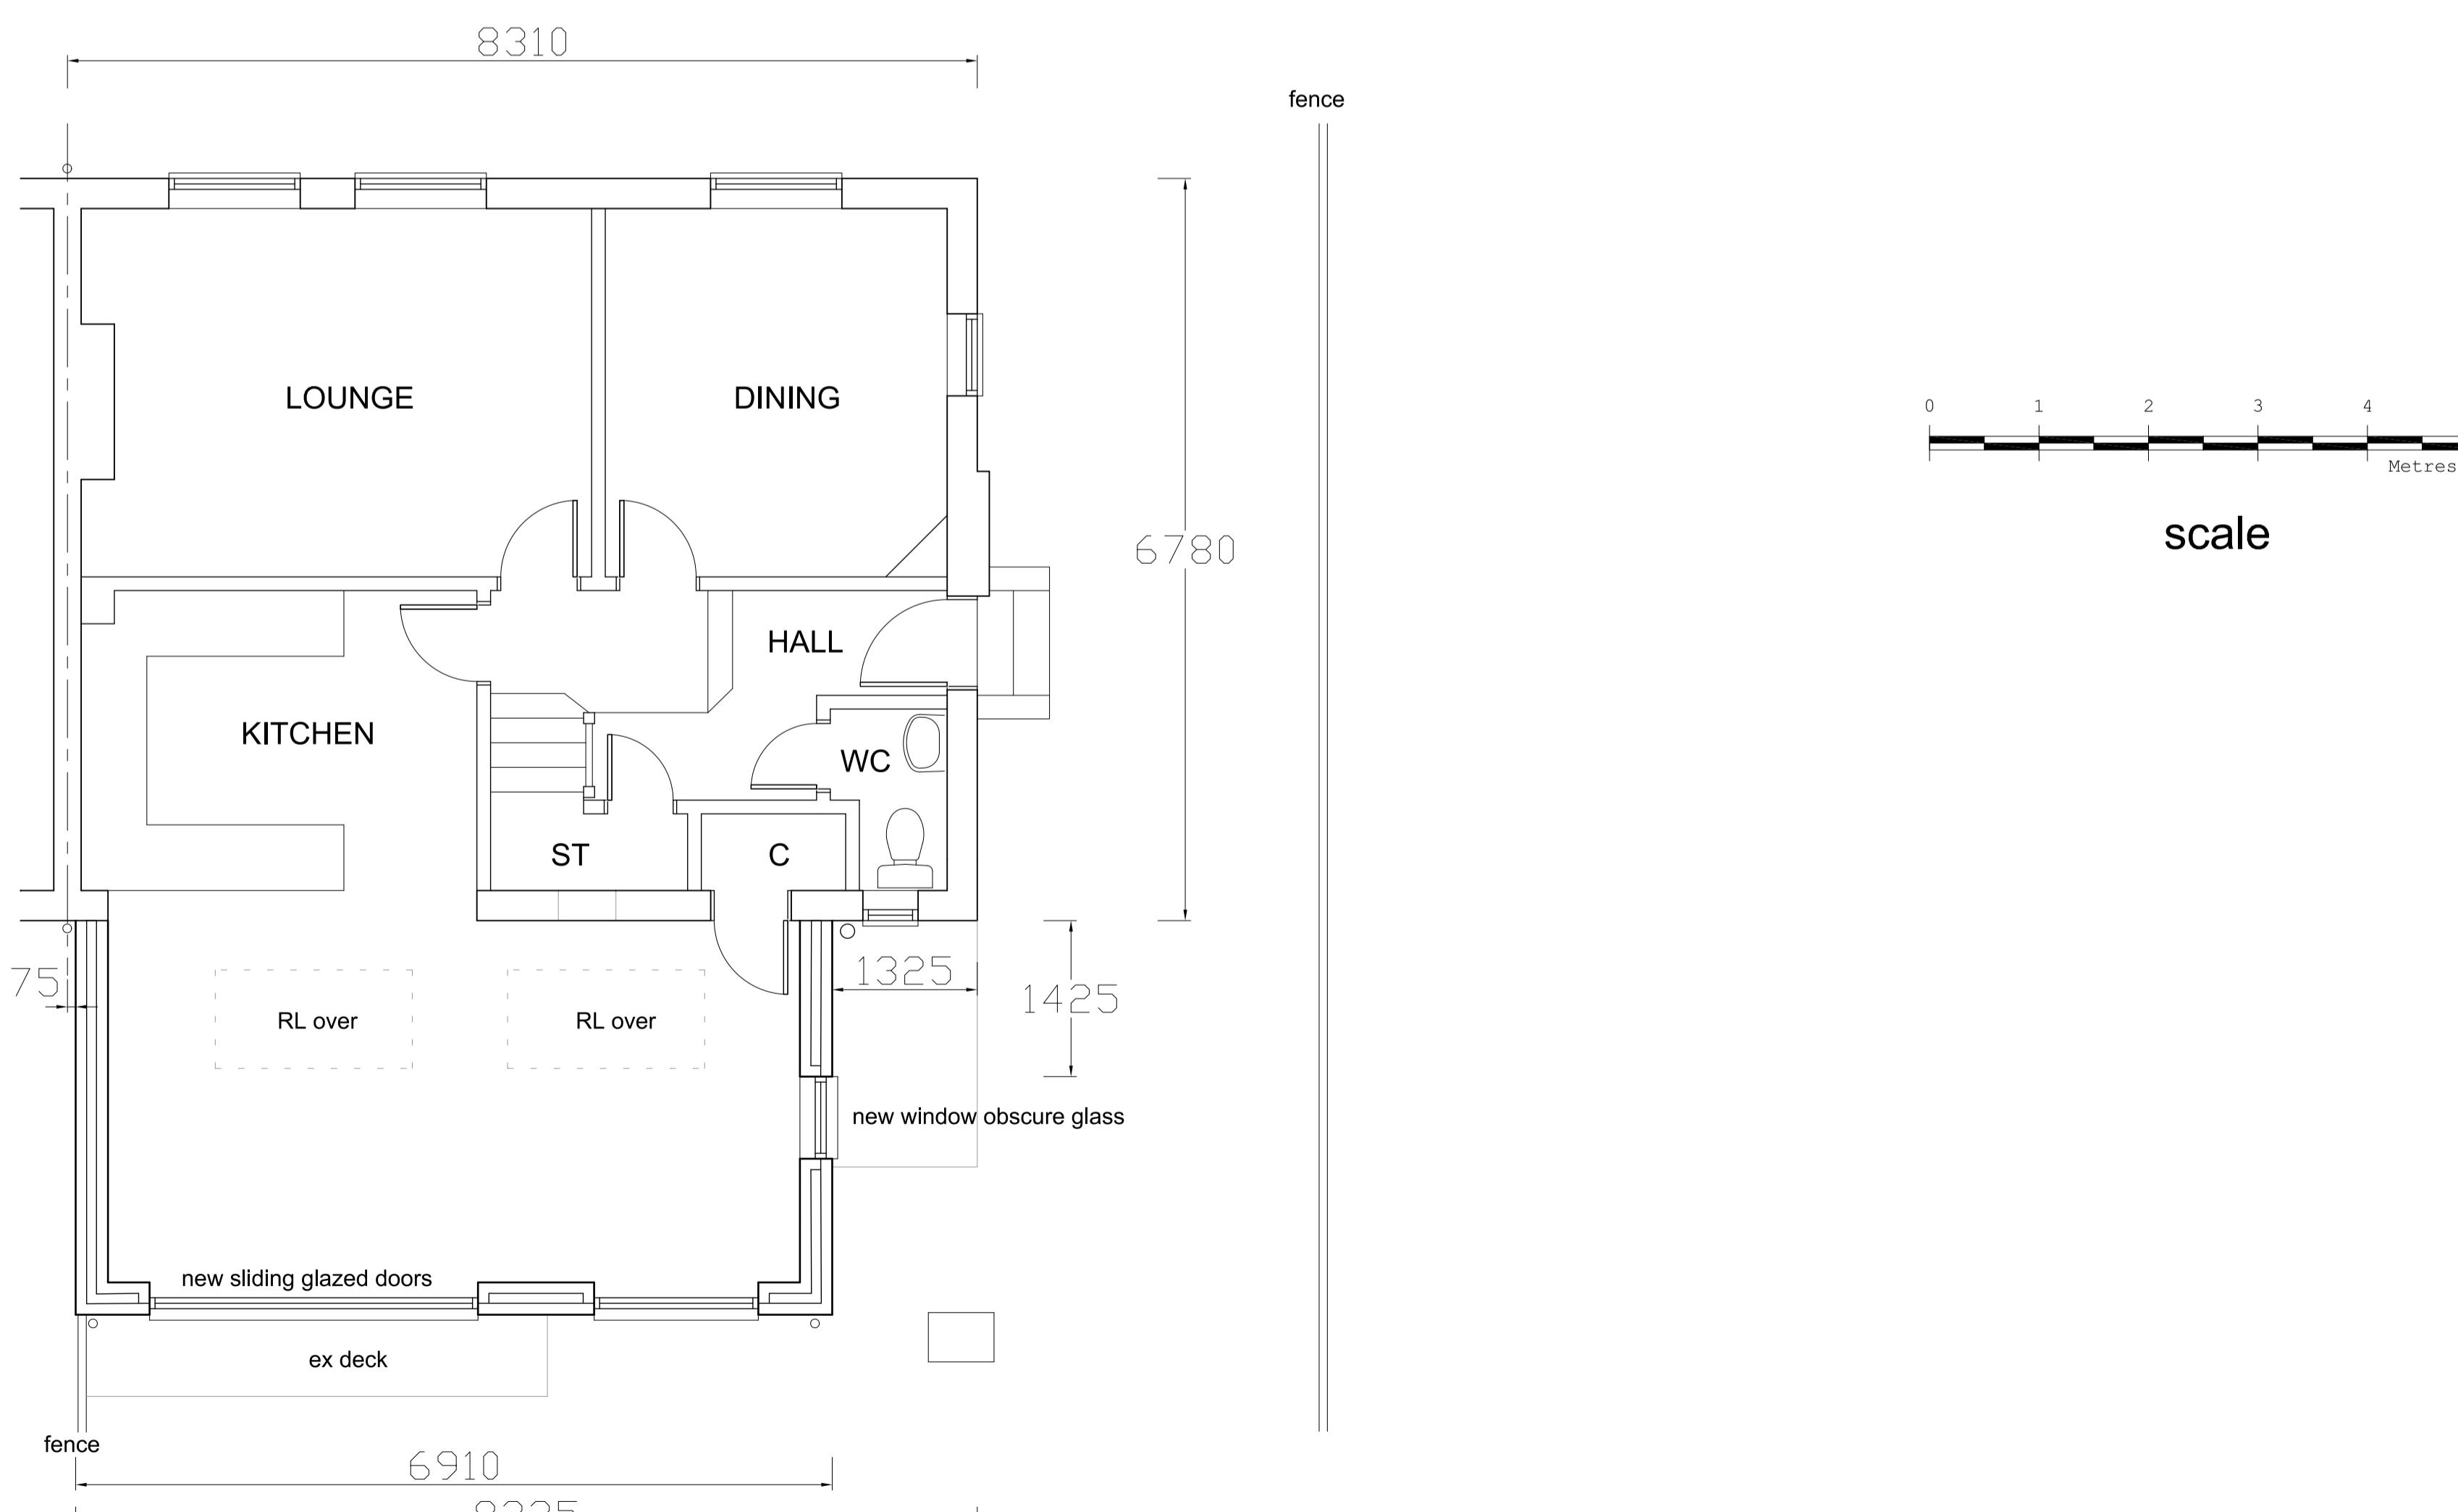

GROUND FLOOR PLAN

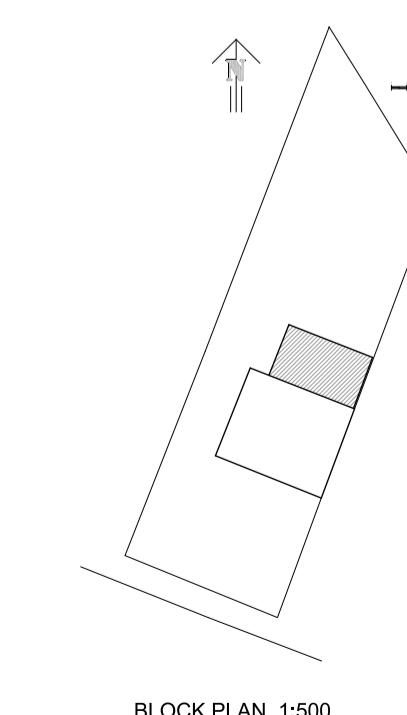

BLOCK PLAN 1:500

Revision	Description	Date
This drawing must not be re-issued, loaned or copied without consent of M. Baldwin ©		
	www.plansdesigned.co.uk	
	Mark Baldwin (MRC, MCIOB, MCAT)	
	CHARTERED SURVEYING & ARCHITECTURAL CONSULTANT	
	Telephone : 01895 254456	
	Client: Mr. R. Hutchison.	
	Project: 126 PARK LANE, HAREFIELD UB9 6BN.	
	Description: PROPOSED PLANS & ELEVATIONS.	
	Scale: 1:50 @ A1	Date: Apr 23
	Project No: MB / 3987 / 2	Rev. -