



REAR ELEVATION



SIDE ELEVATION west

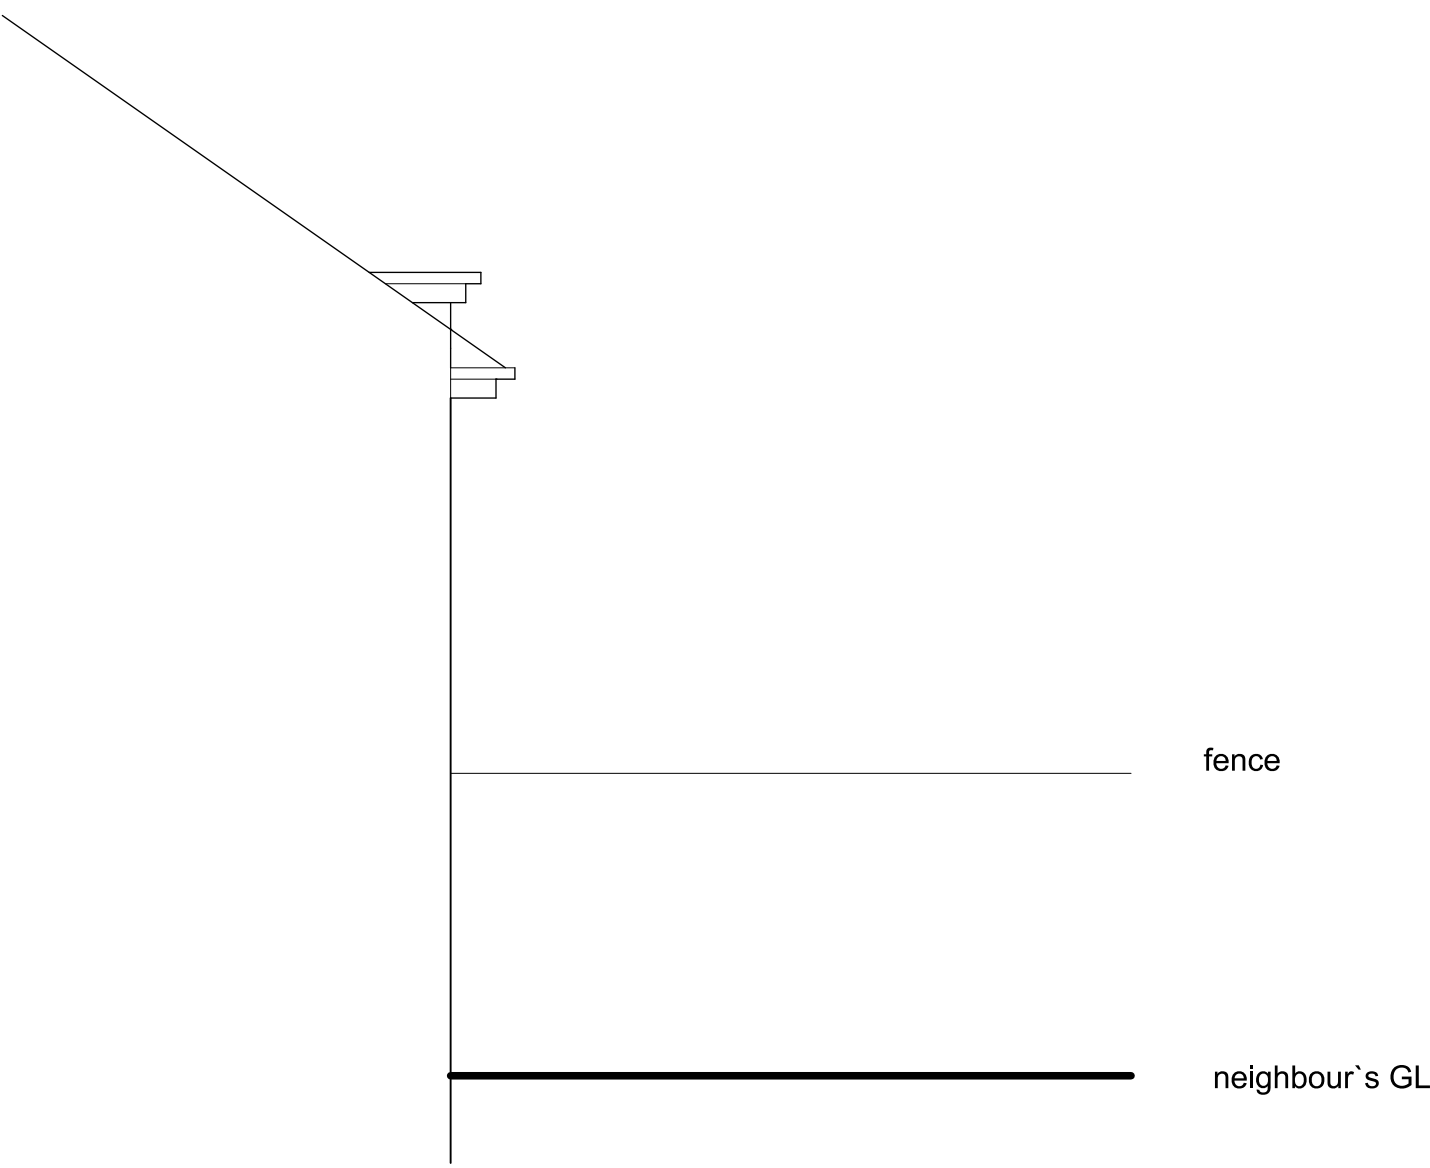

SIDE ELEVATION east

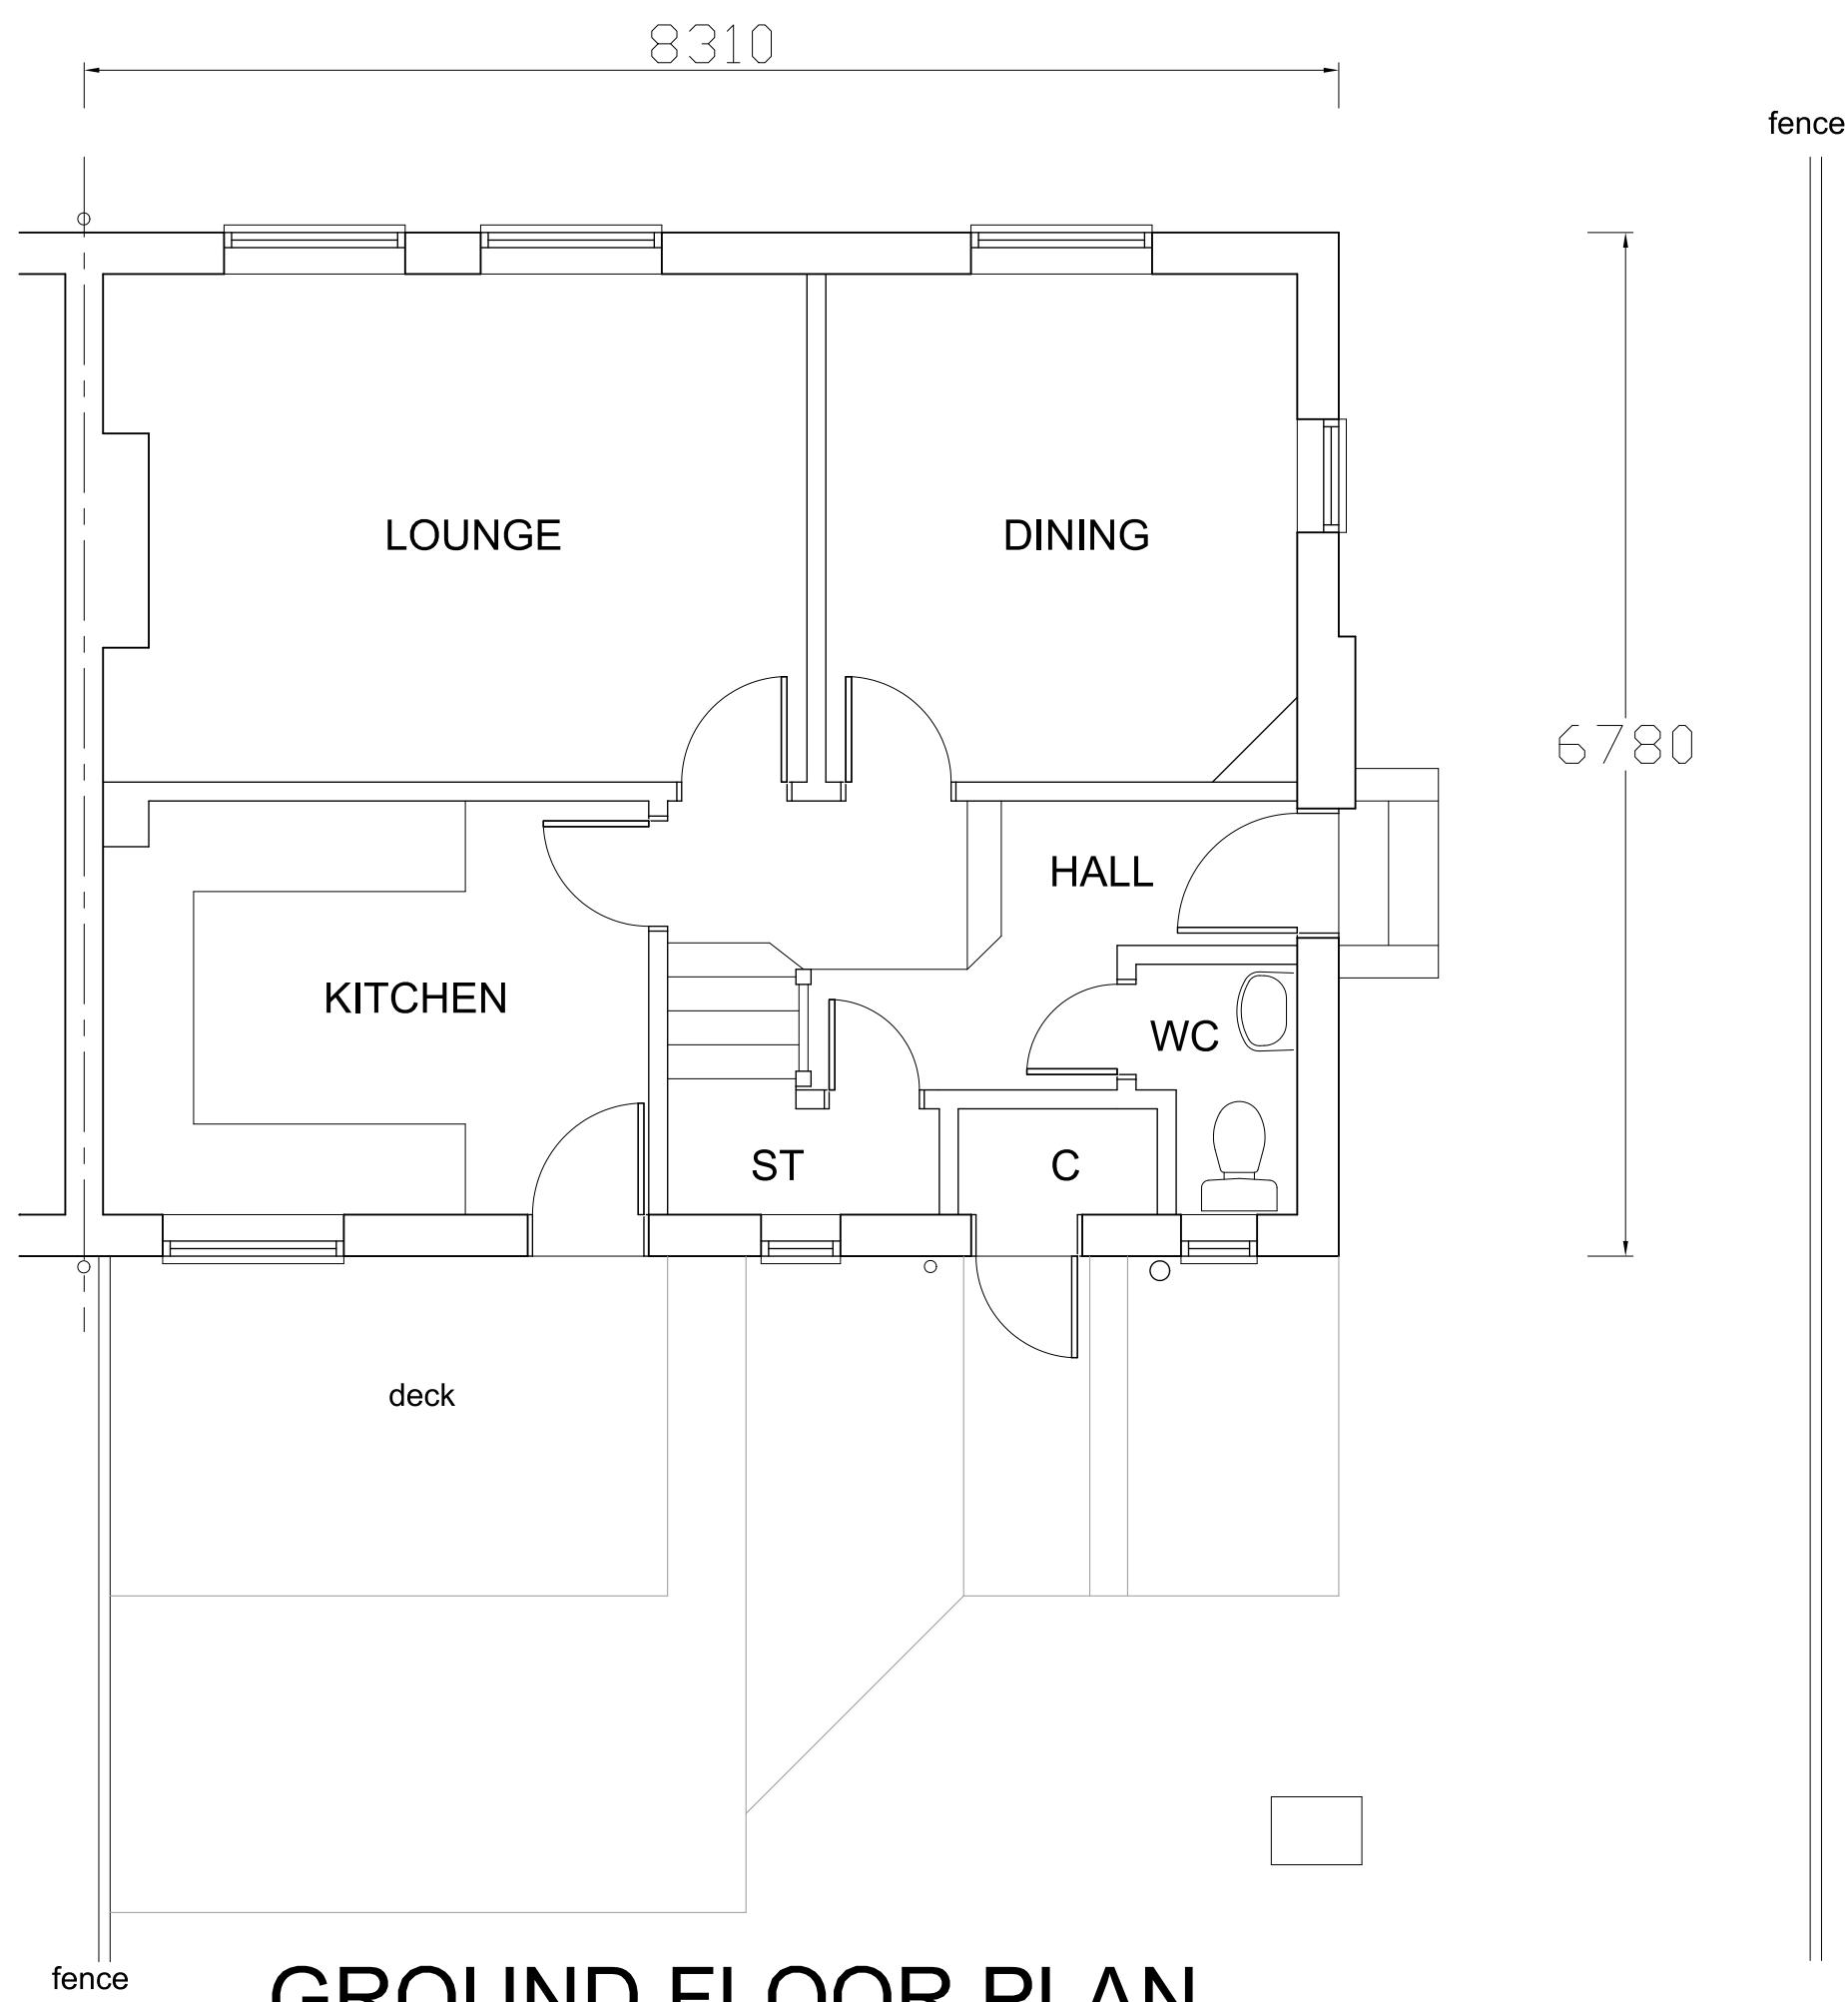

GROUND FLOOR PLAN



Revision	Description	Date
This drawing must not be re-issued, loaned or copied without consent of M. Baldwin ©		
www.plansdesigned.co.uk Mark Baldwin (MRIC/, MCIOB, MCIT) CHARTERED SURVEYING & ARCHITECTURAL CONSULTANT Telephone : 01895 254456		
Client: Mr. R. Hutchison.		
Project: 126 PARK LANE, HAREFIELD UB9 6BN.		
Description: EXISTING PLANS & ELEVATIONS.		
Scale: 1:50@A1	Date: Apr 23	
Project No: MB / 3987 / 1	Rev. -	