


21 Bishops road

Hayes

UB3 2TB

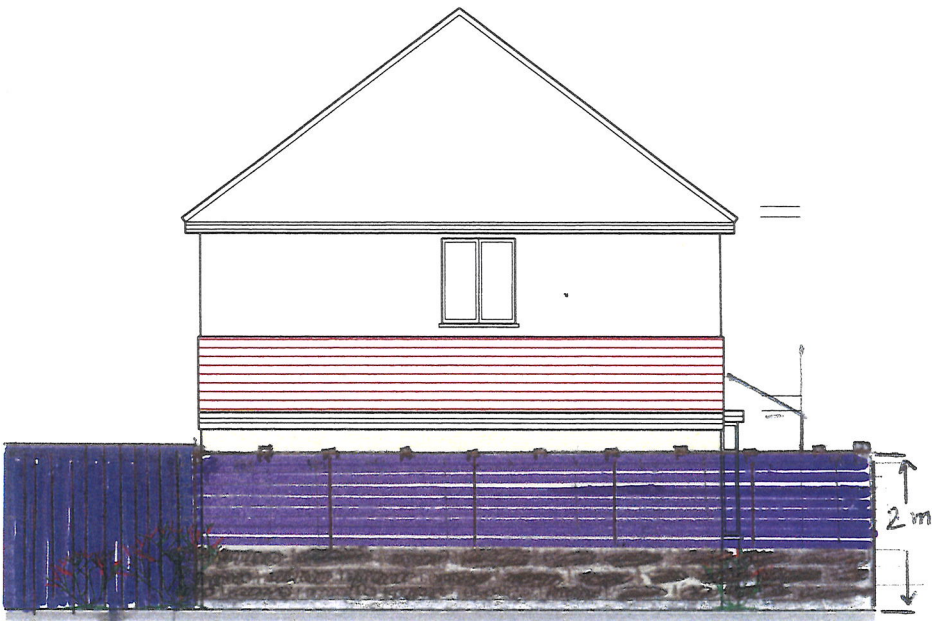

PROPOSED SIDE ELEVATION
1:100@A3



PROPOSED FRONT ELEVATION
1:100@A3

PROJECT	REVISIONS	SITE.	PROJECT NO.	SHEET TITLE	CLIENT	Drawing produced by A Warchitecture	
21 BISHOPS ROAD HAYES UB3 2TB			215F	PROPOSED ELEVATIONS	Mr Hossein Meshkat	Contact: 07934 906060 awarchitecture@yahoo.co.uk	
			SCALE as shown @A3	DATE 5/6/23	DEALT AW	CHECKED AW	