



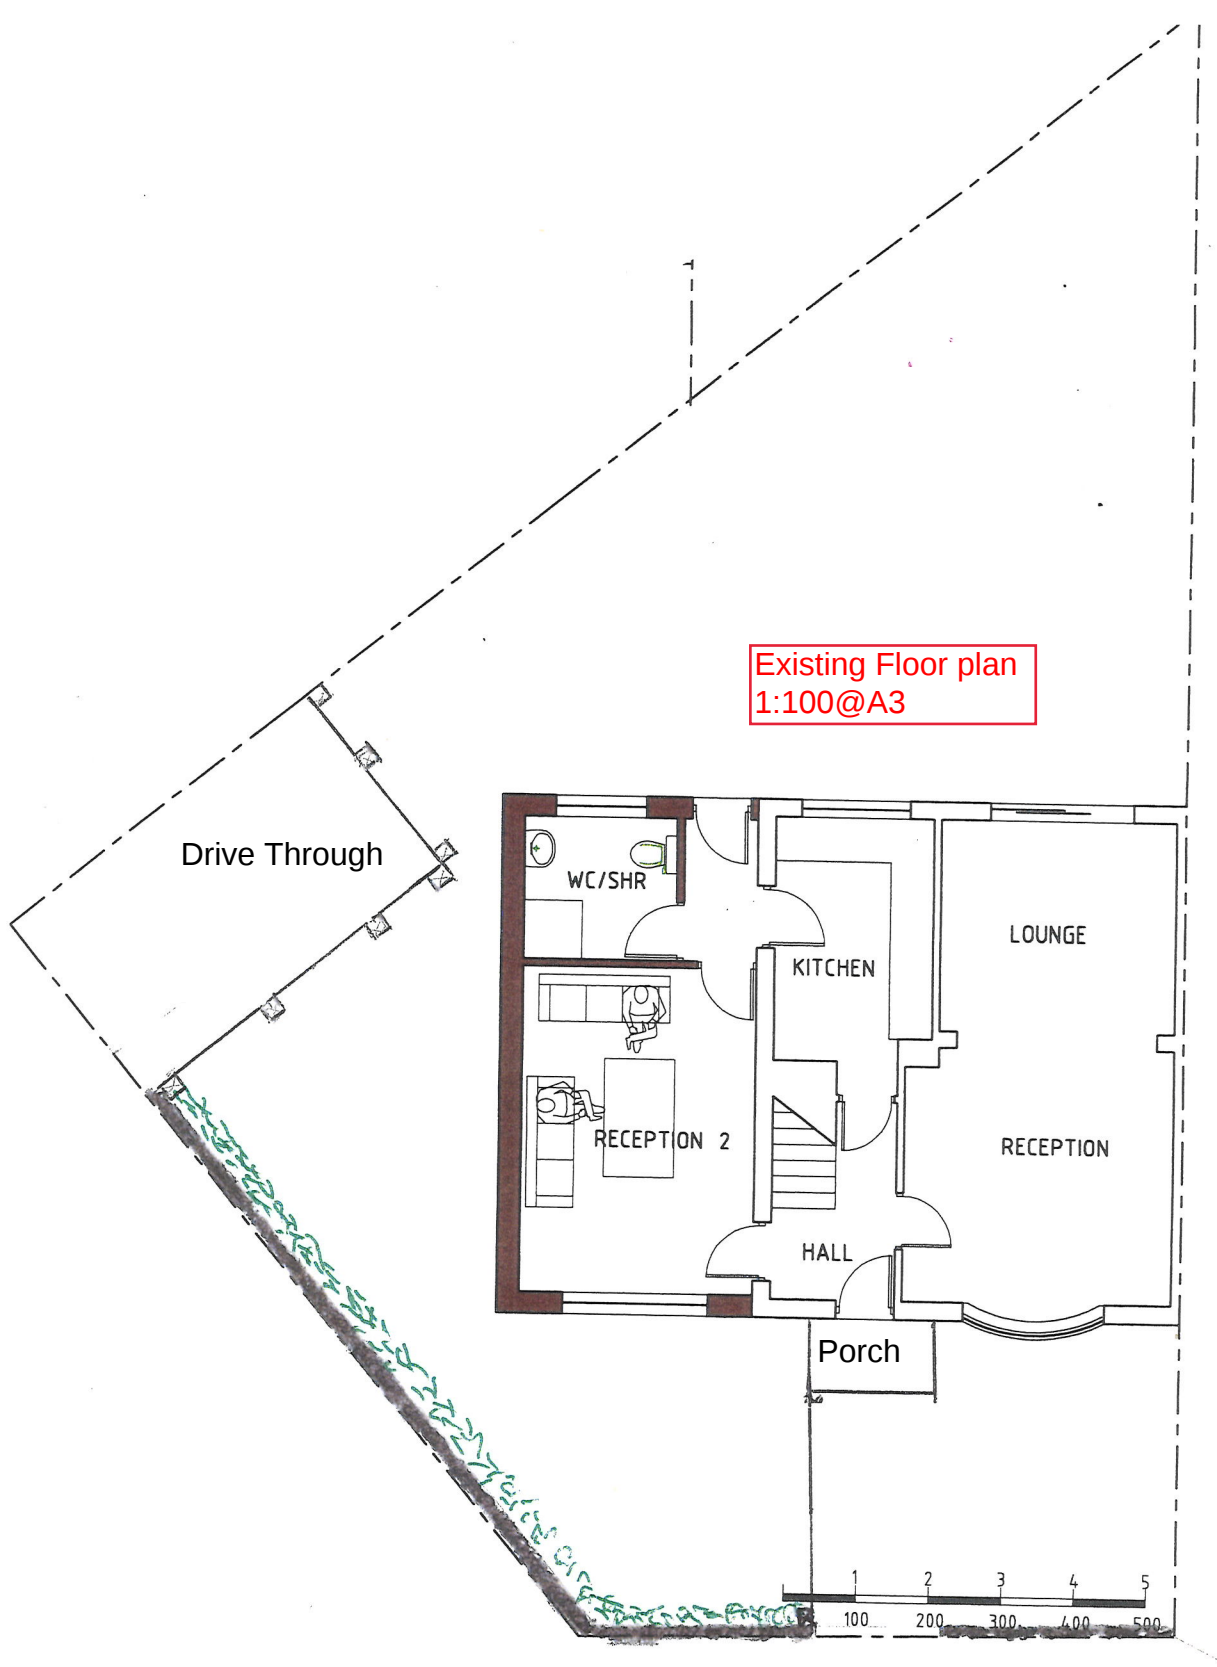

Existing Floor plan
1:100@A3

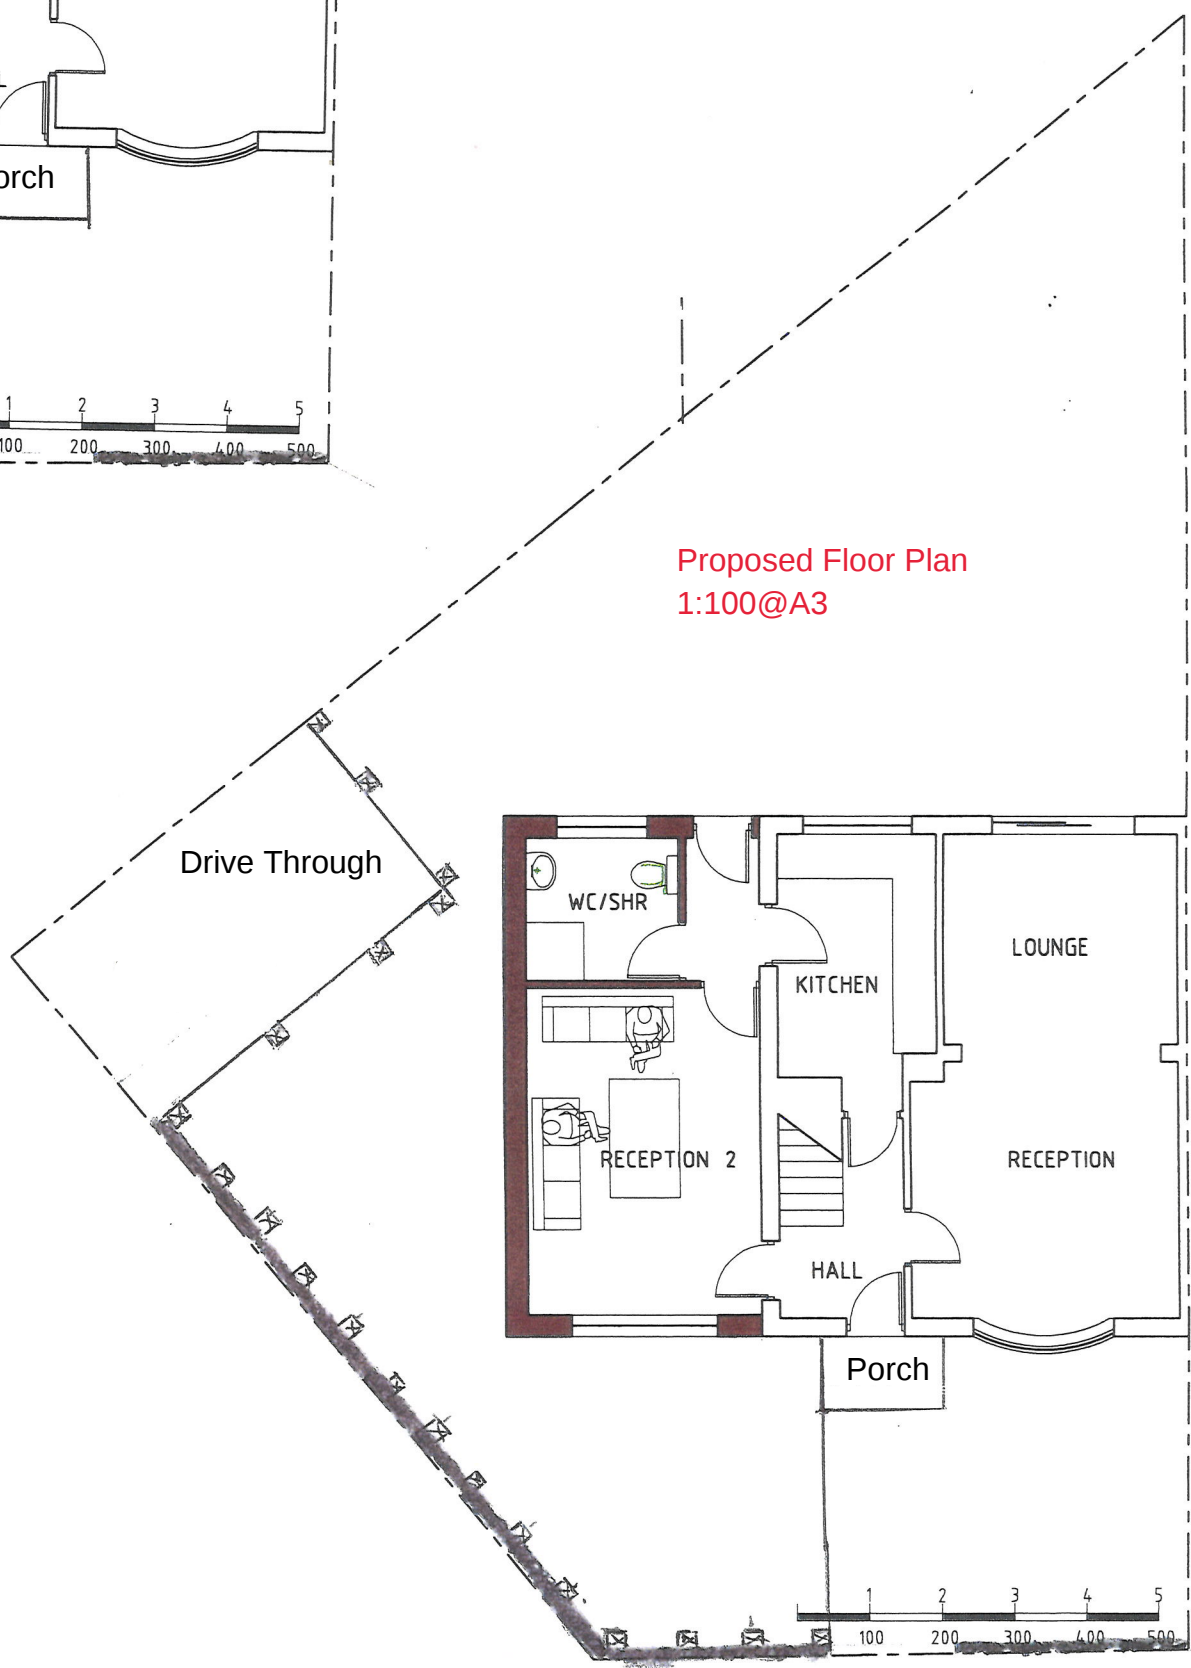

Proposed Floor Plan
1:100@A3

2m High Fence	PROJECT			SITE. 21 BISHOPS ROAD HAYES UB3 2TB	PROJECT NO: 21 P		SHEET TITLE PROPOSED FLOOR PLAN		CLIENT Mr Hossein Meshkat		Drawing produced by A Warchitecture Contact: 07934 906060 awarchitecture@yahoo.co.uk																							
	<table><tr><th colspan="4">REVISIONS</th></tr><tr><td></td><td></td><td></td><td></td></tr><tr><td></td><td></td><td></td><td></td></tr><tr><td></td><td></td><td></td><td></td></tr><tr><td></td><td></td><td></td><td></td></tr><tr><th>R. NO</th><th>DATED</th><th>DESCRIPTION</th><th>SIGN</th></tr></table>				REVISIONS																					R. NO	DATED	DESCRIPTION	SIGN	SCALE as shown @A3		DATE 5/6/23	DEALT AW	CHECKED AW
	REVISIONS																																	
R. NO	DATED	DESCRIPTION	SIGN																															