


21 Bishops road

Hayes

UB3 2TB

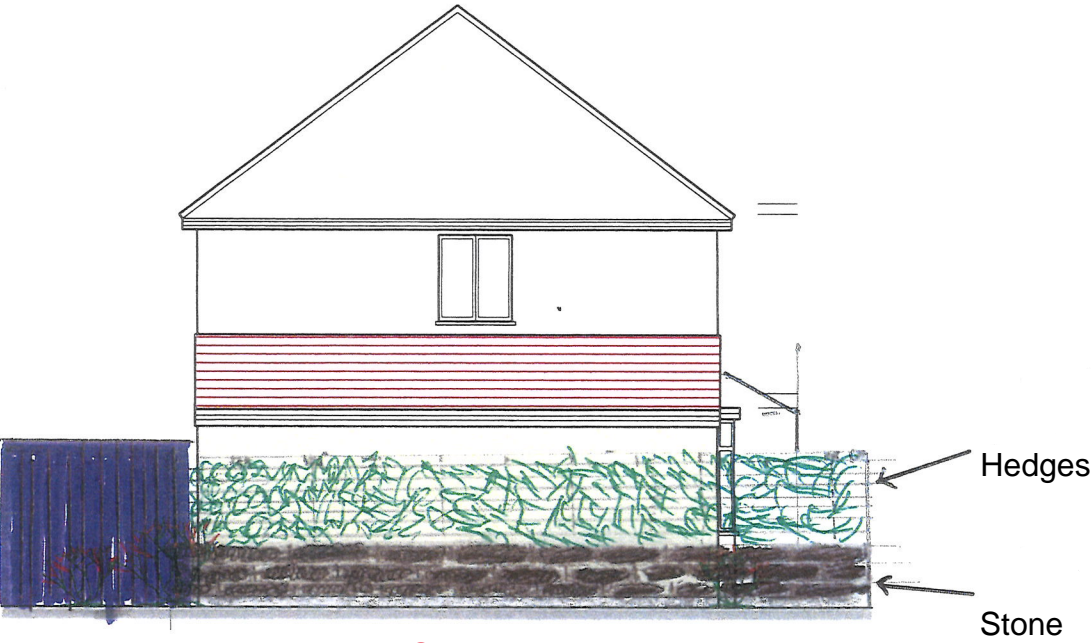

Existing Side Elevation
1:100@A3



Existing Front Elevation 1:100@A3

PROJECT Erection of Fence	REVISIONS				SITE. 21 BISHOPS ROAD HAYES UB3 2TB	PROJECT NO:		SHEET TITLE		CLIENT Mr Hossein Meshkat	Drawing produced by A Warchitecture Contact: 07934 906060 awarchitecture@yahoo.co.uk
R. NO	DATED	DESCRIPTION	SIGN	SCALE as shown @A3	DATE 5/6/23	DEALT AW	CHECKED AW				