
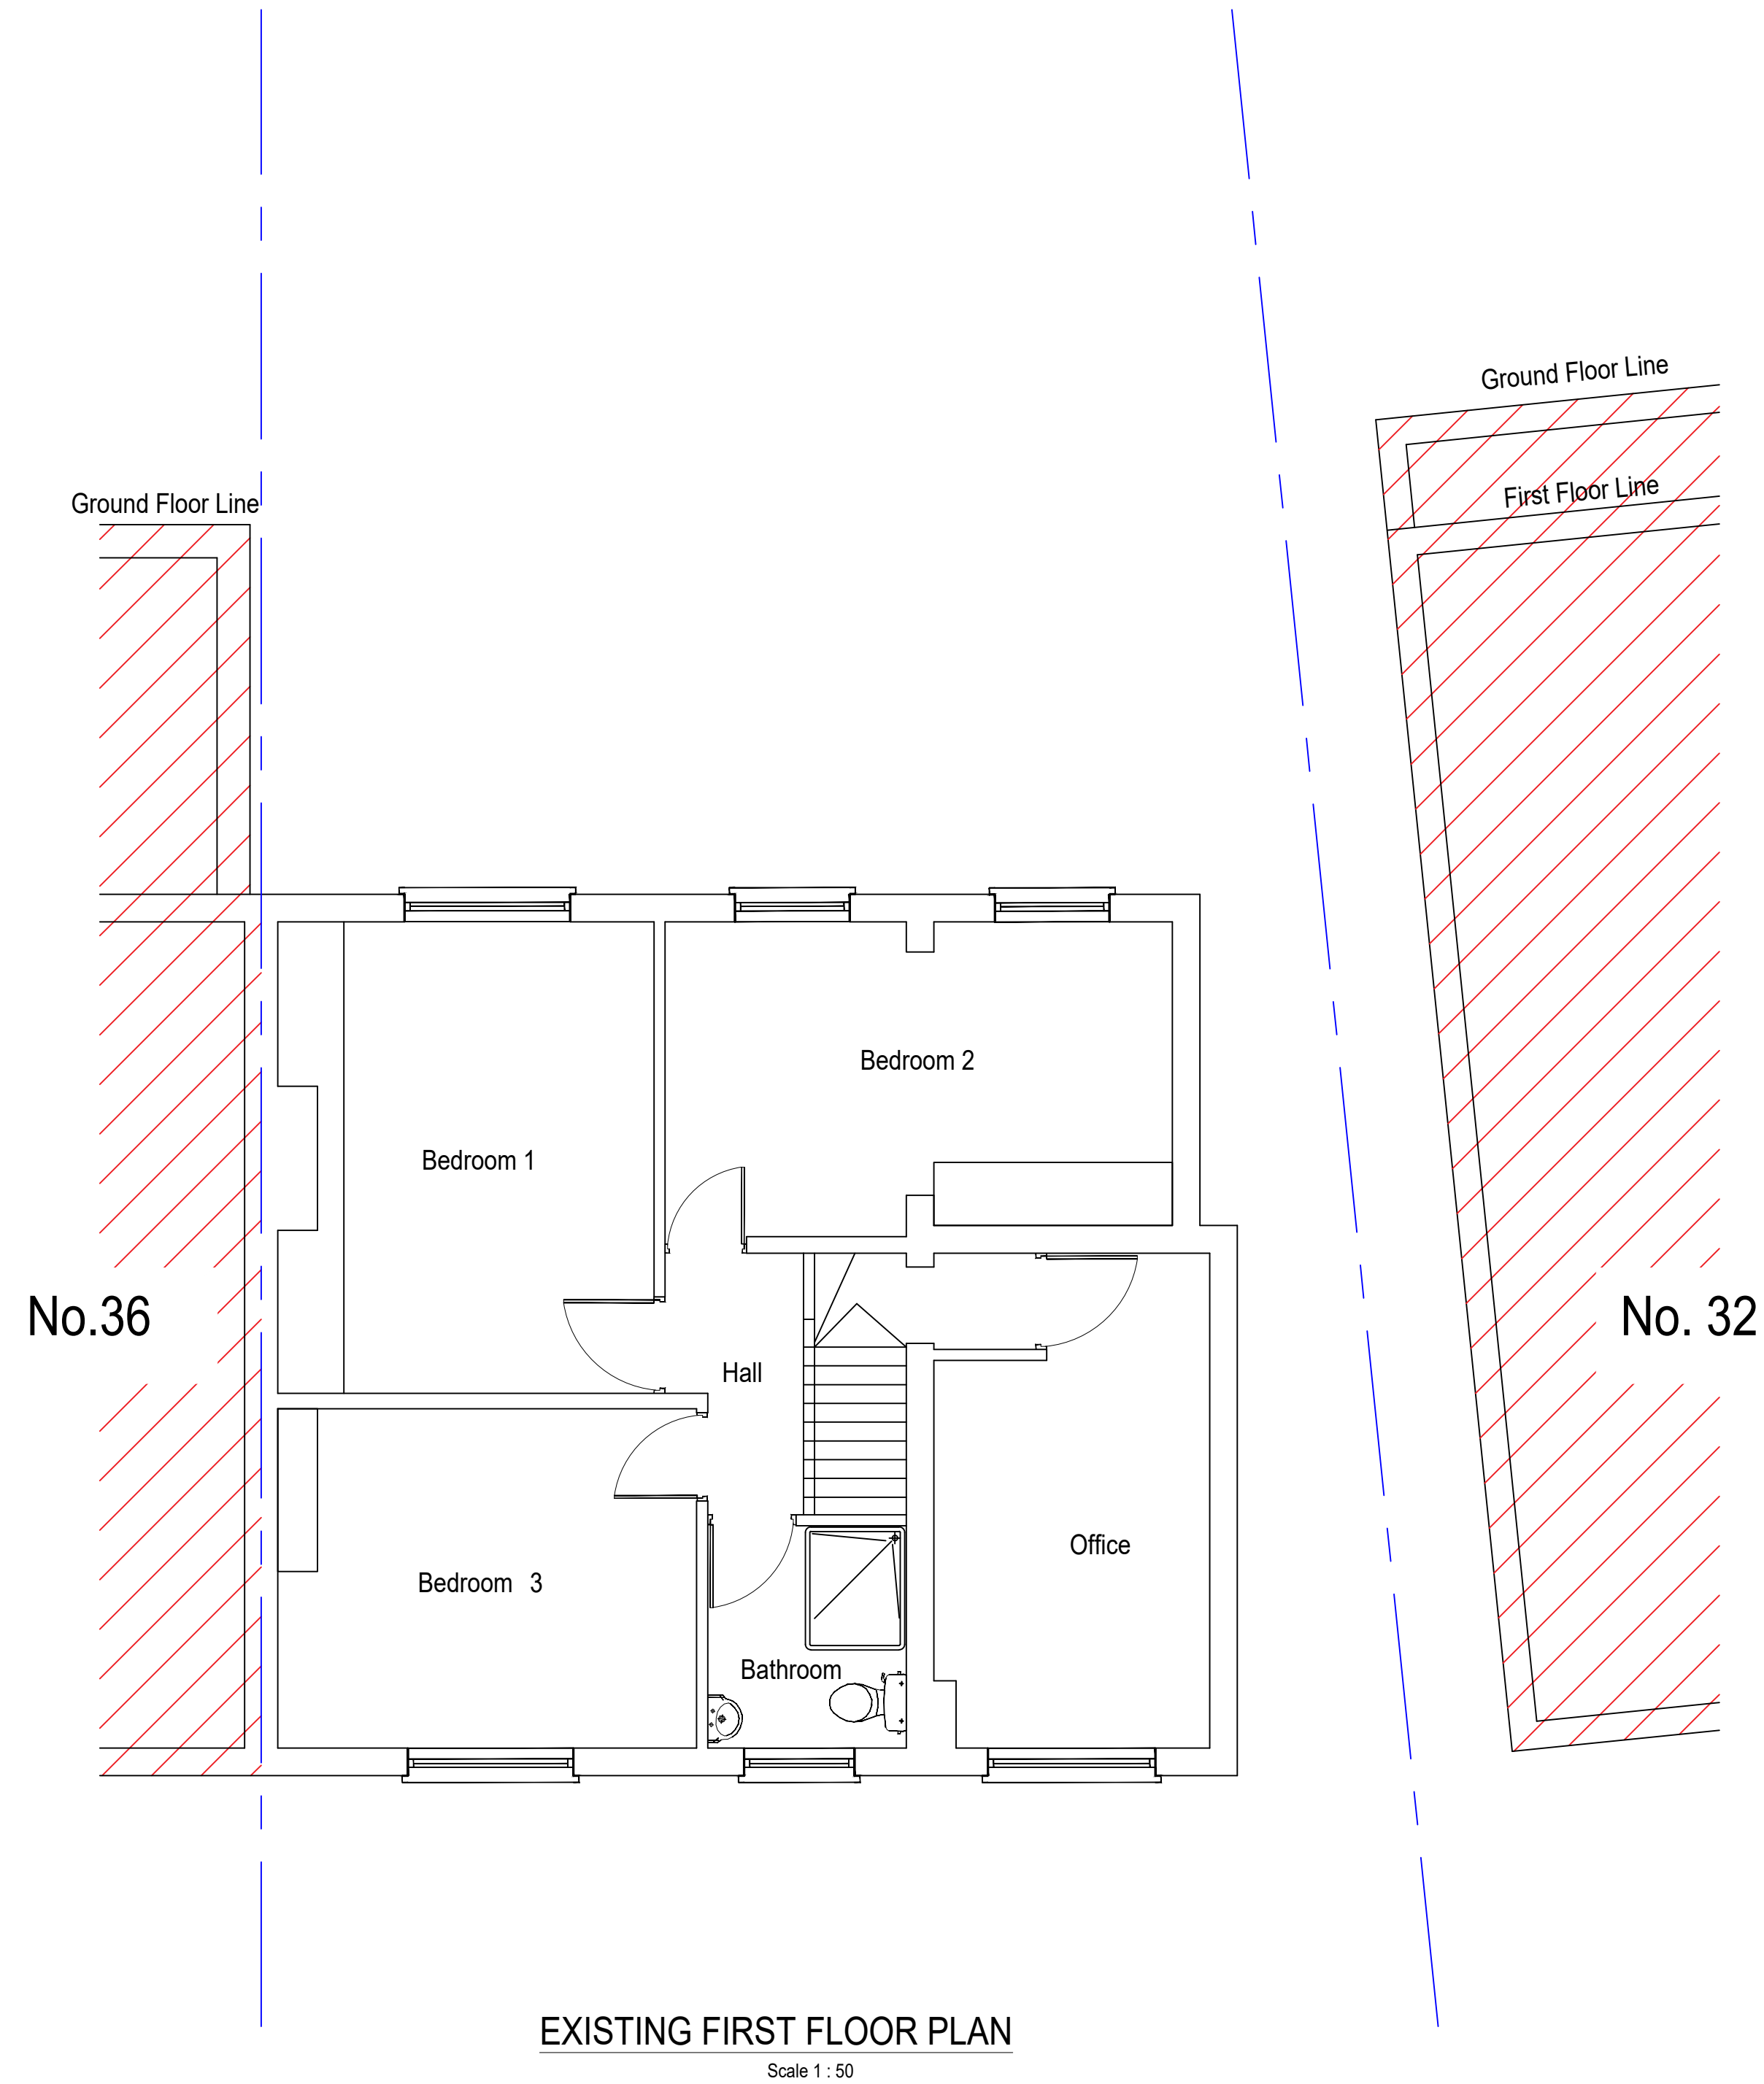


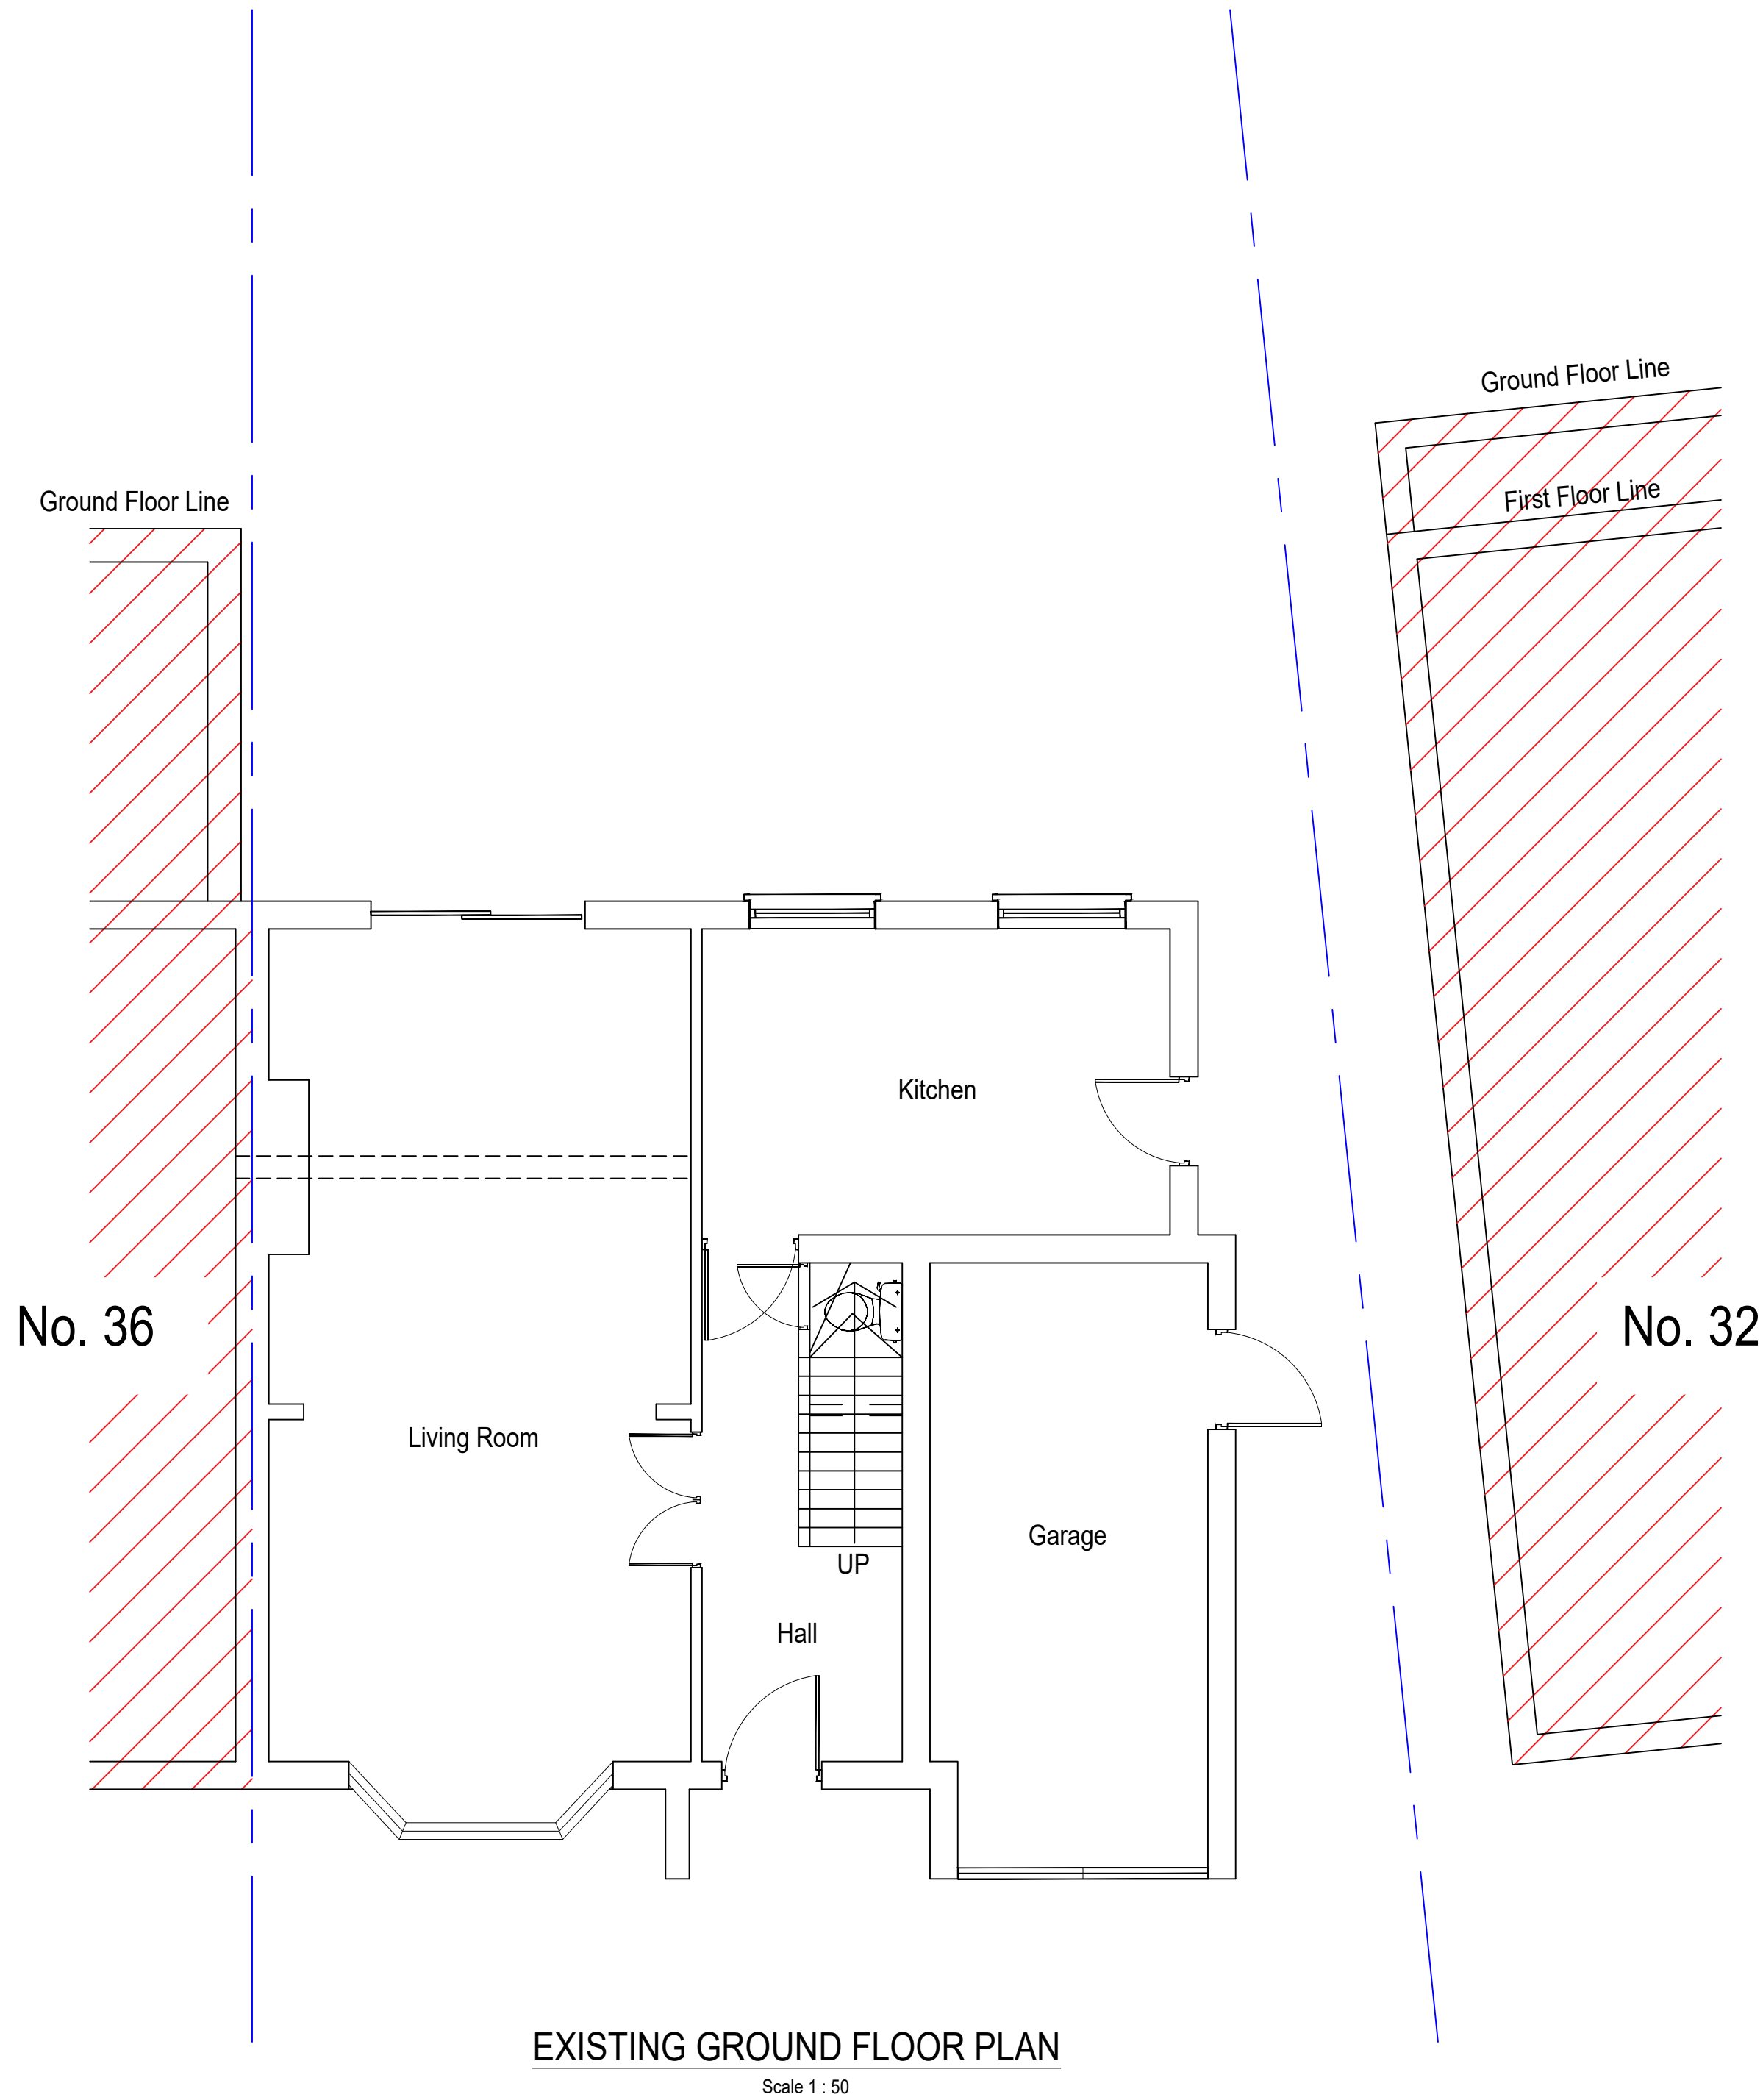

P1	20.03.24	FIRST ISSUE	TN	TN	JK
Rev.	Date	Amendment	Drawn	Chkd.	Appd.

Client

Mr Mayuran Parthalingam

Project Title

34 WALLASEY CRESCENT
ICKENHAM
UB10 8SA

Drawing Title

EXISTING
FLOOR PLAN

Drawn	Date	Checked	Date	Approved	Date
TN	MAR' 24	TN	MAR' 24	JK	JAN' 24

Scale	Orig Size	Dimensions
1:50	A1	mm

Project No.	Drawing File
2017	E200.dwg

Drawing No.	Rev.
E201	P1

Scale

0 500 1000 1500 2000 2500mm