






Existing Front Elevation  
Scale 1 : 50

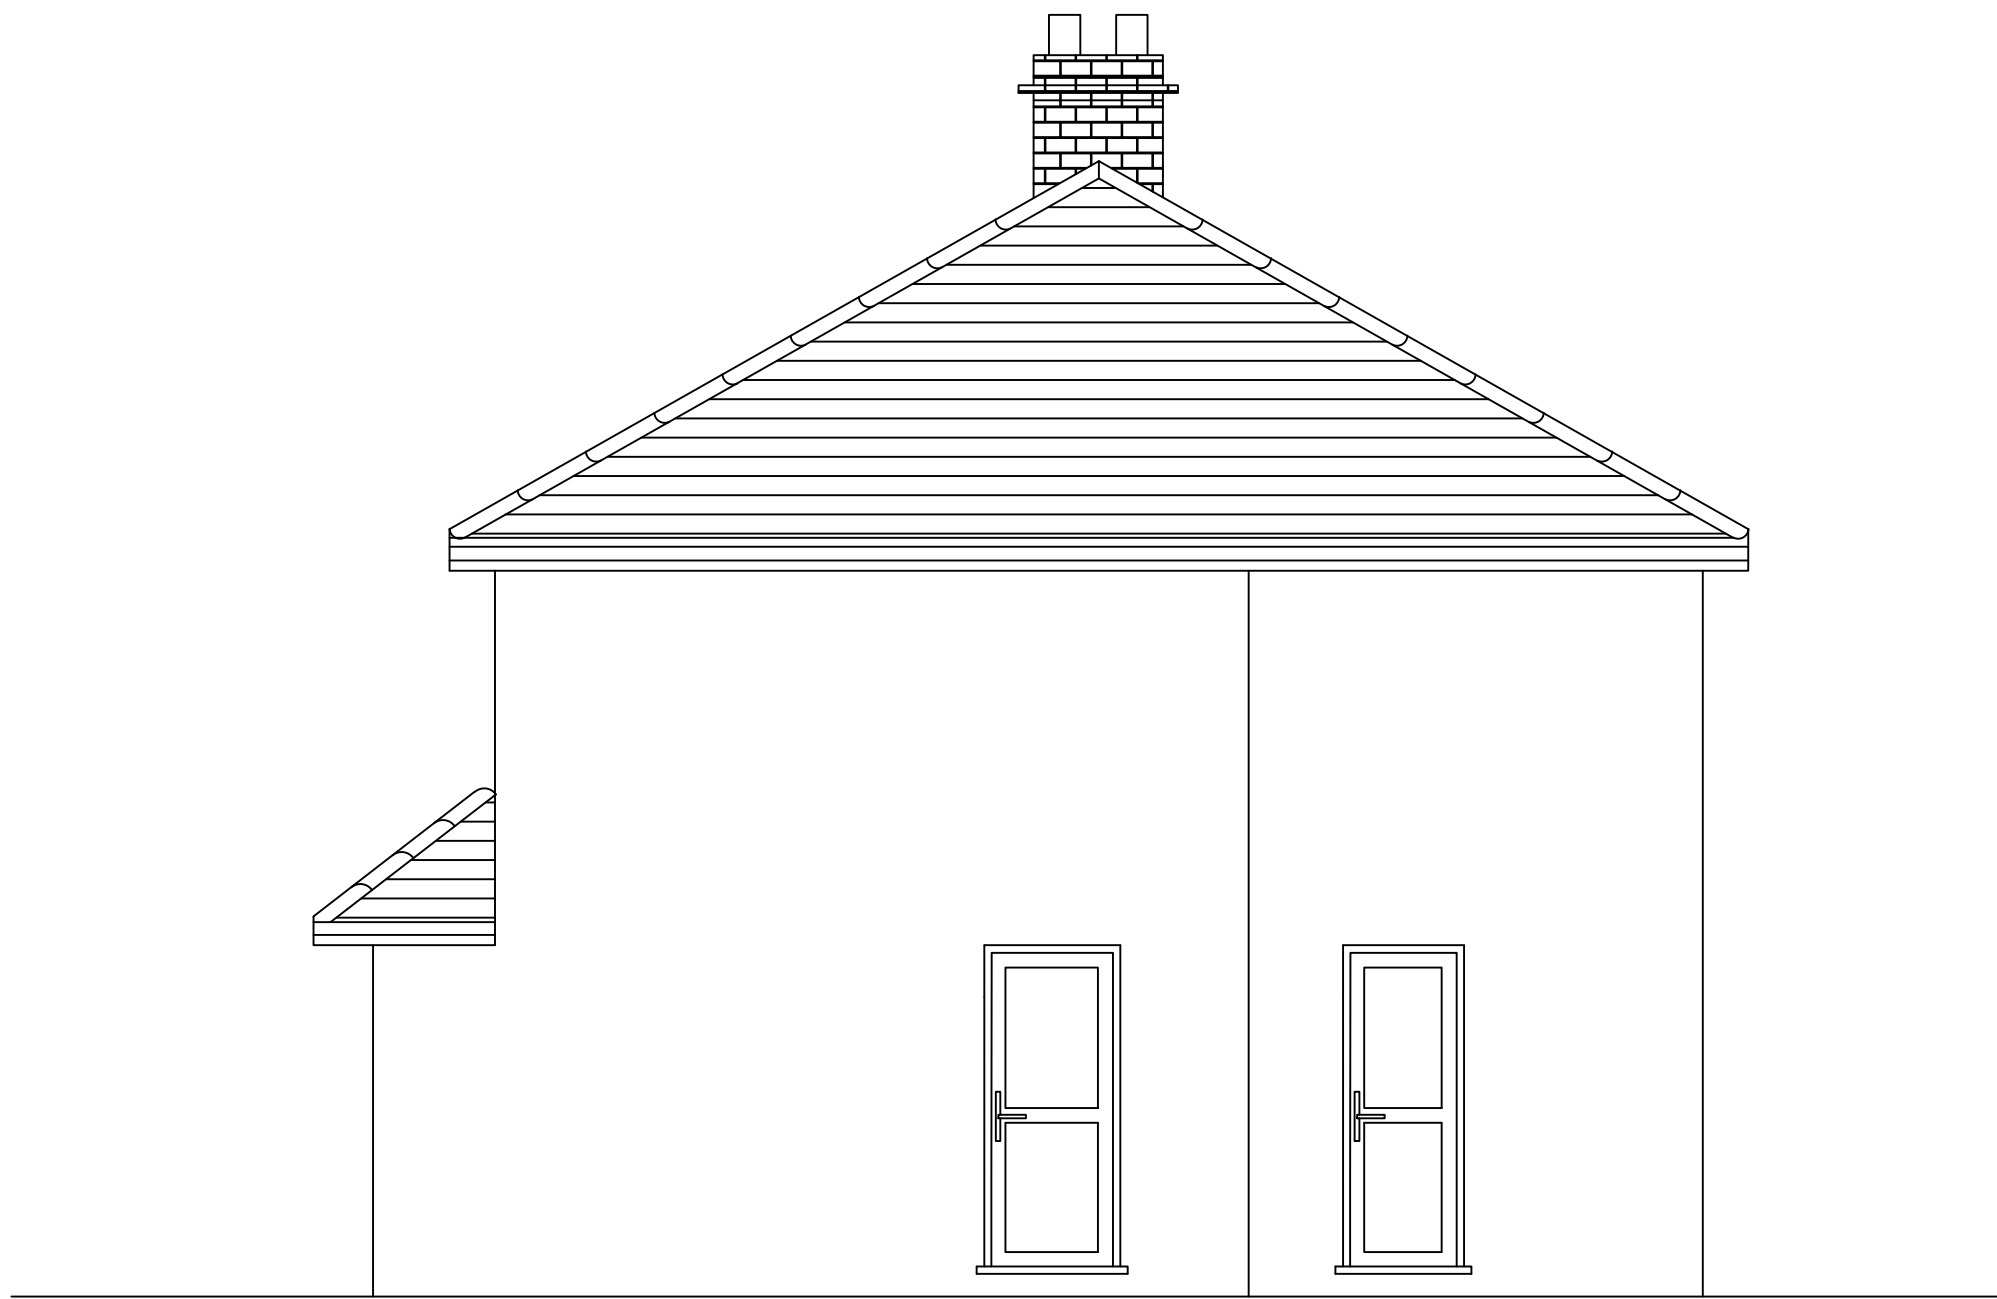

Existing Side Elevation  
Scale 1 : 50

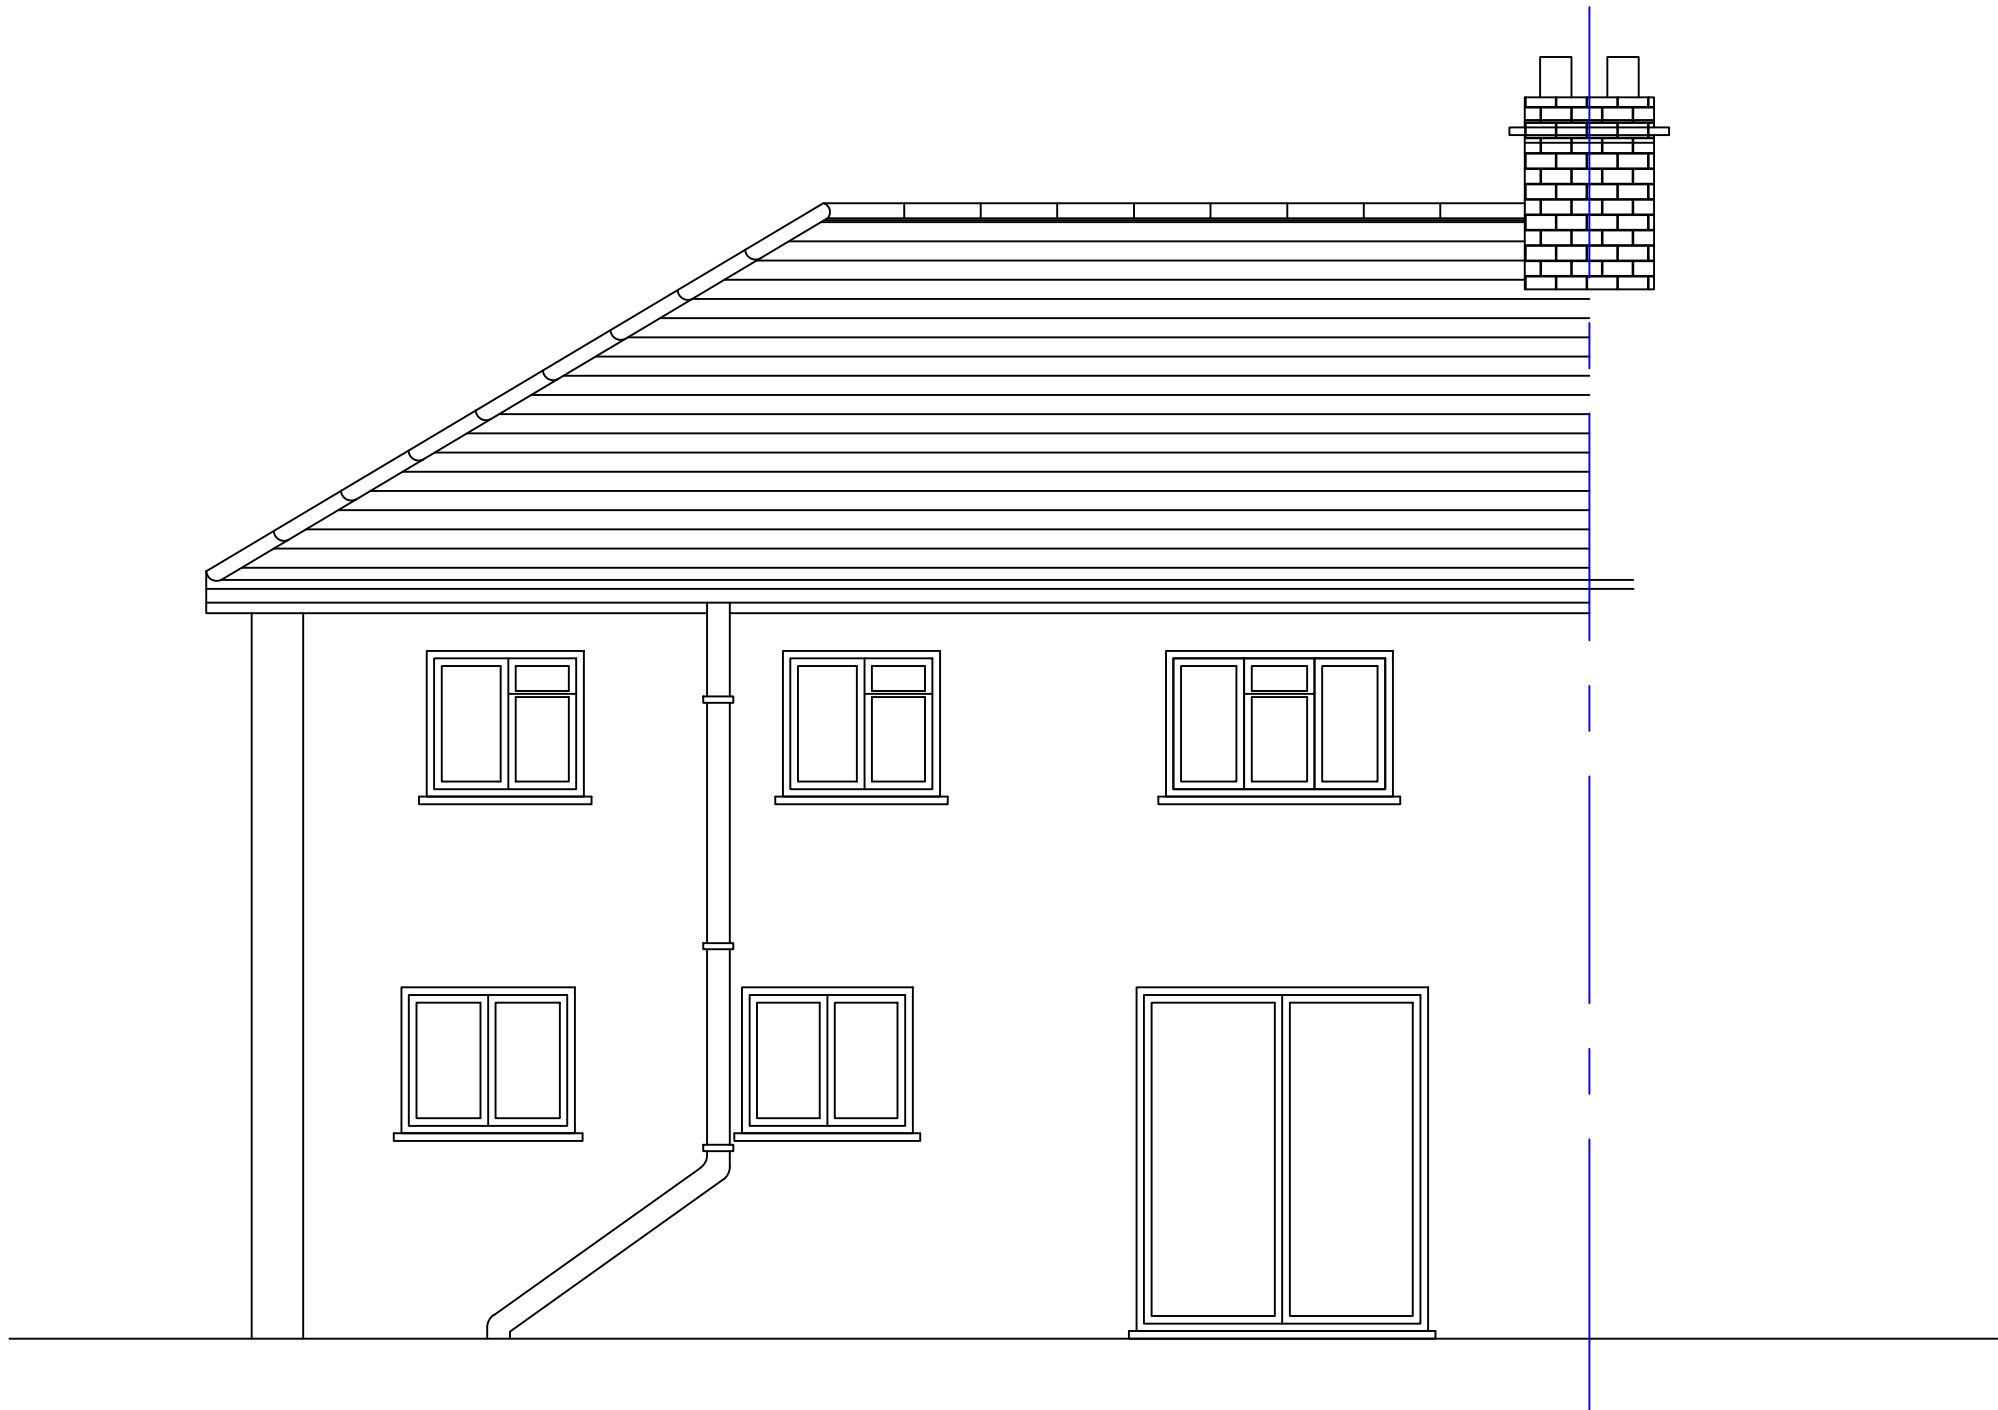

Existing Rear Elevation  
Scale 1 : 50

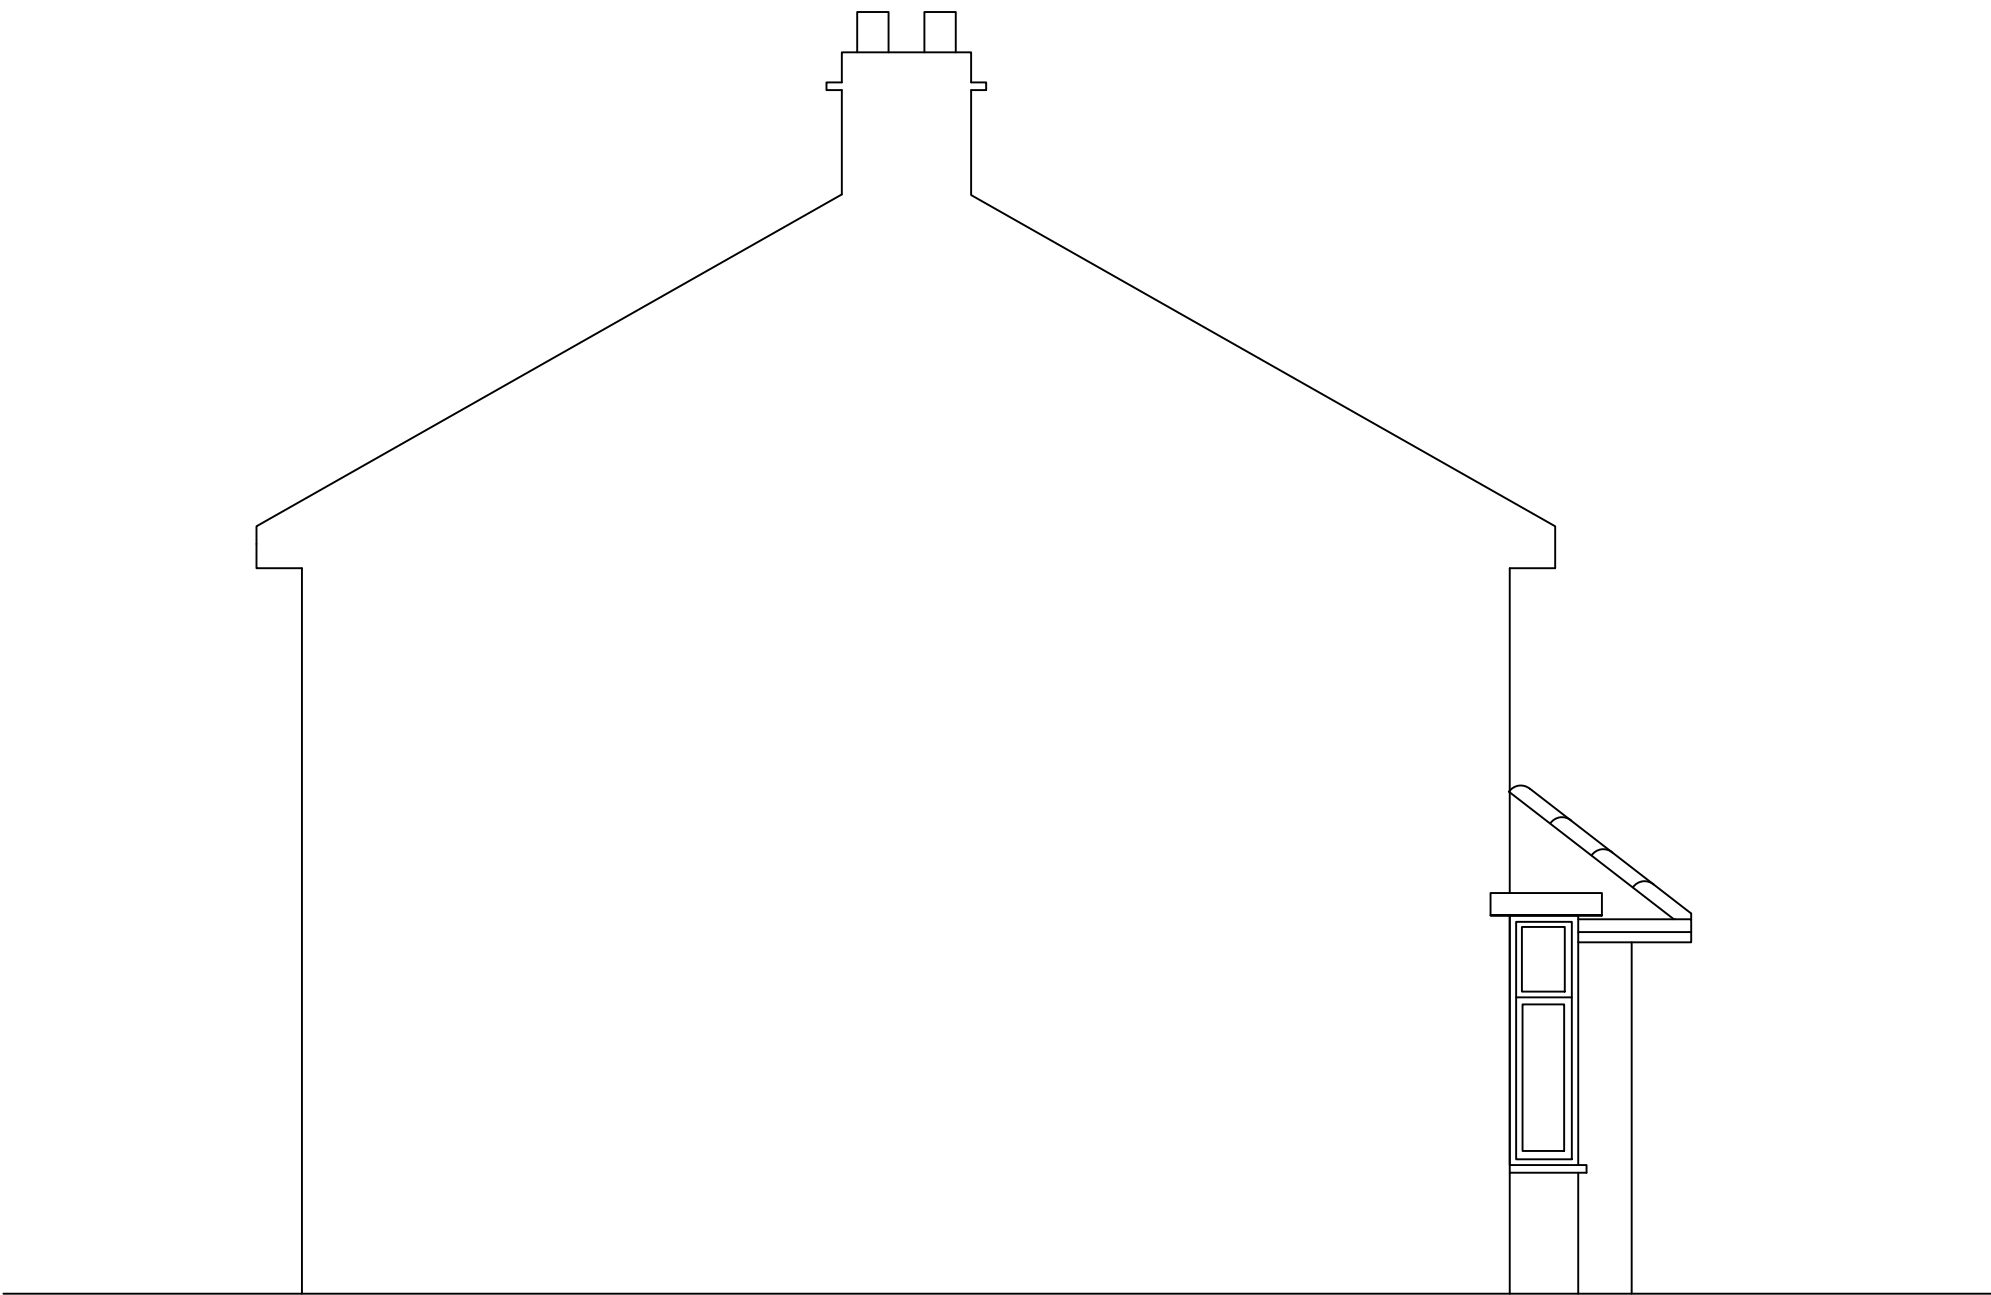

Existing Side Elevation  
Scale 1 : 50

|      |          |             |       |       |       |
|------|----------|-------------|-------|-------|-------|
| P1   | 20.03.24 | FIRST ISSUE | JK    | TN    | JK    |
| Rev. | Date     | Amendment   | Drawn | Chkd. | Appd. |

Client

Mr Mayuran Parthalingam

Project Title

34 WALLASEY CRESCENT  
ICKENHAM  
UB10 8SA

Drawing Title

EXISTING  
ELEVATIONS

|       |         |           |         |            |         |
|-------|---------|-----------|---------|------------|---------|
| Drawn | Date    | Checked   | Date    | Approved   | Date    |
| TN    | MAR' 24 | TN        | MAR' 24 | JK         | JAN' 24 |
| Scale | 1:50    | Orig Size | A1      | Dimensions | mm      |

|             |              |
|-------------|--------------|
| Project No. | Drawing File |
| 2017        | E200.dwg     |
| Drawing No. | Rev.         |
| E202        | P1           |

Scale

0 500 1000 1500 2000 2500mm