



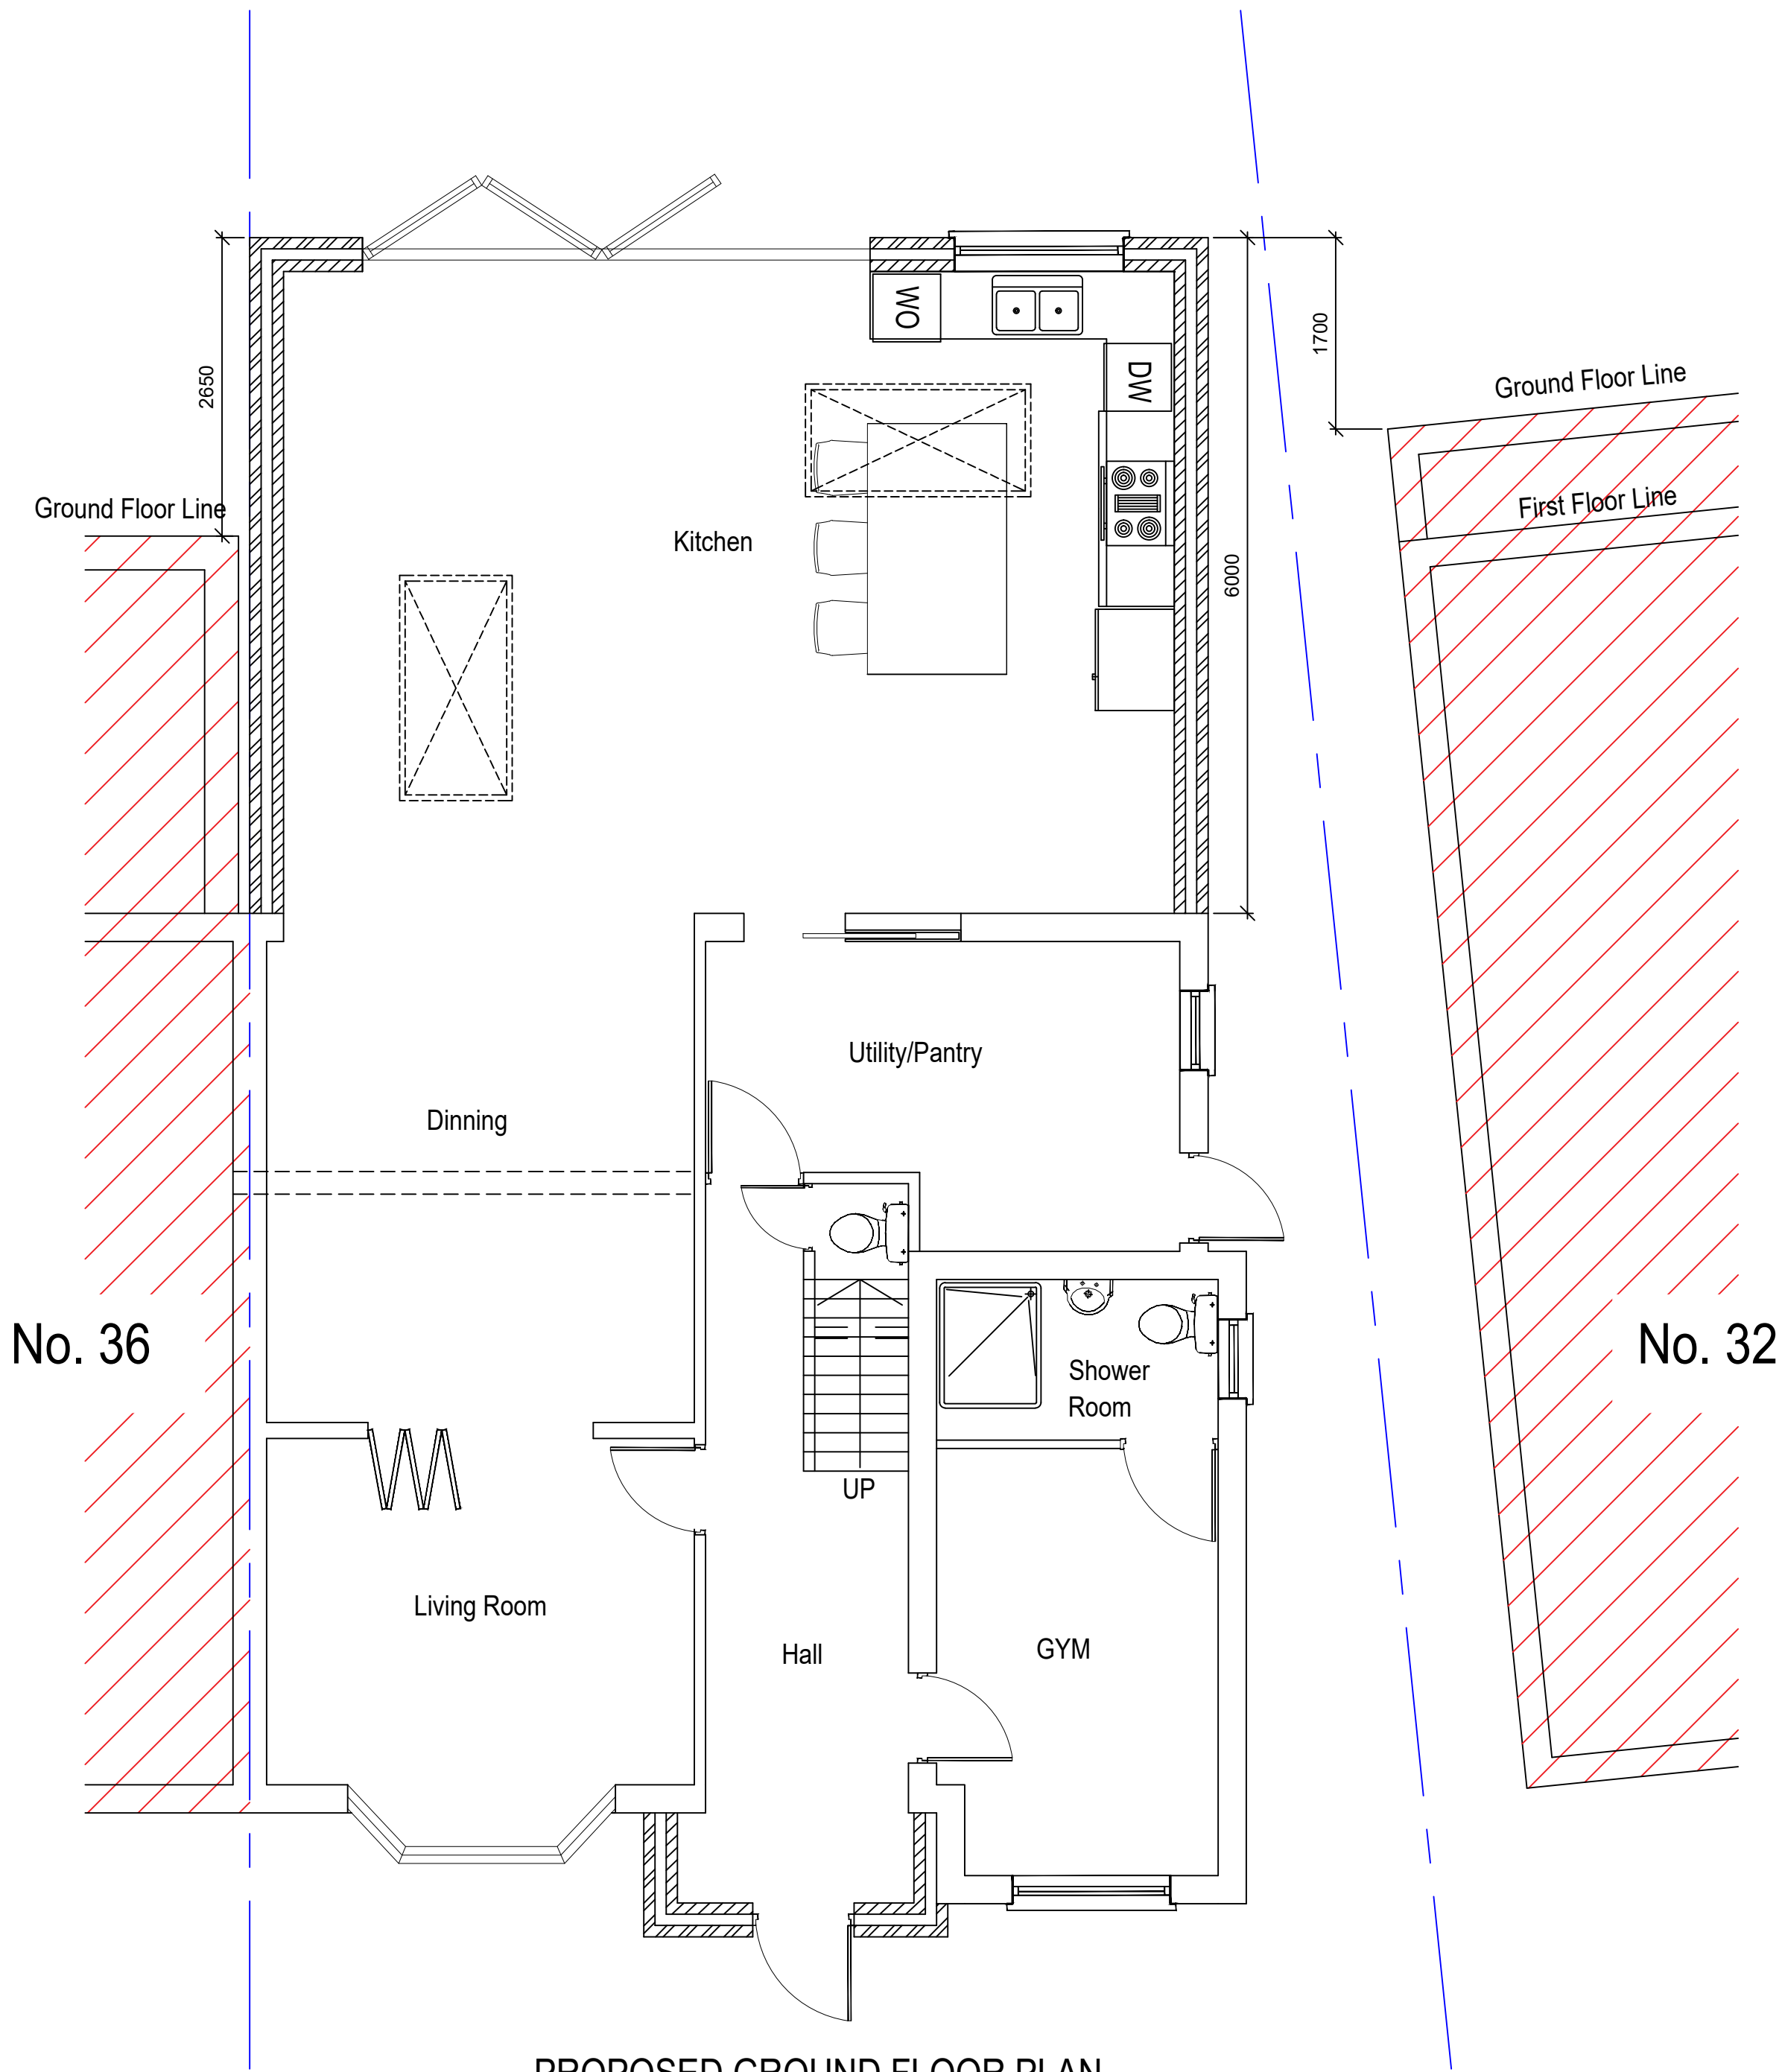

PROPOSED GROUND FLOOR PLAN
Scale 1 : 50

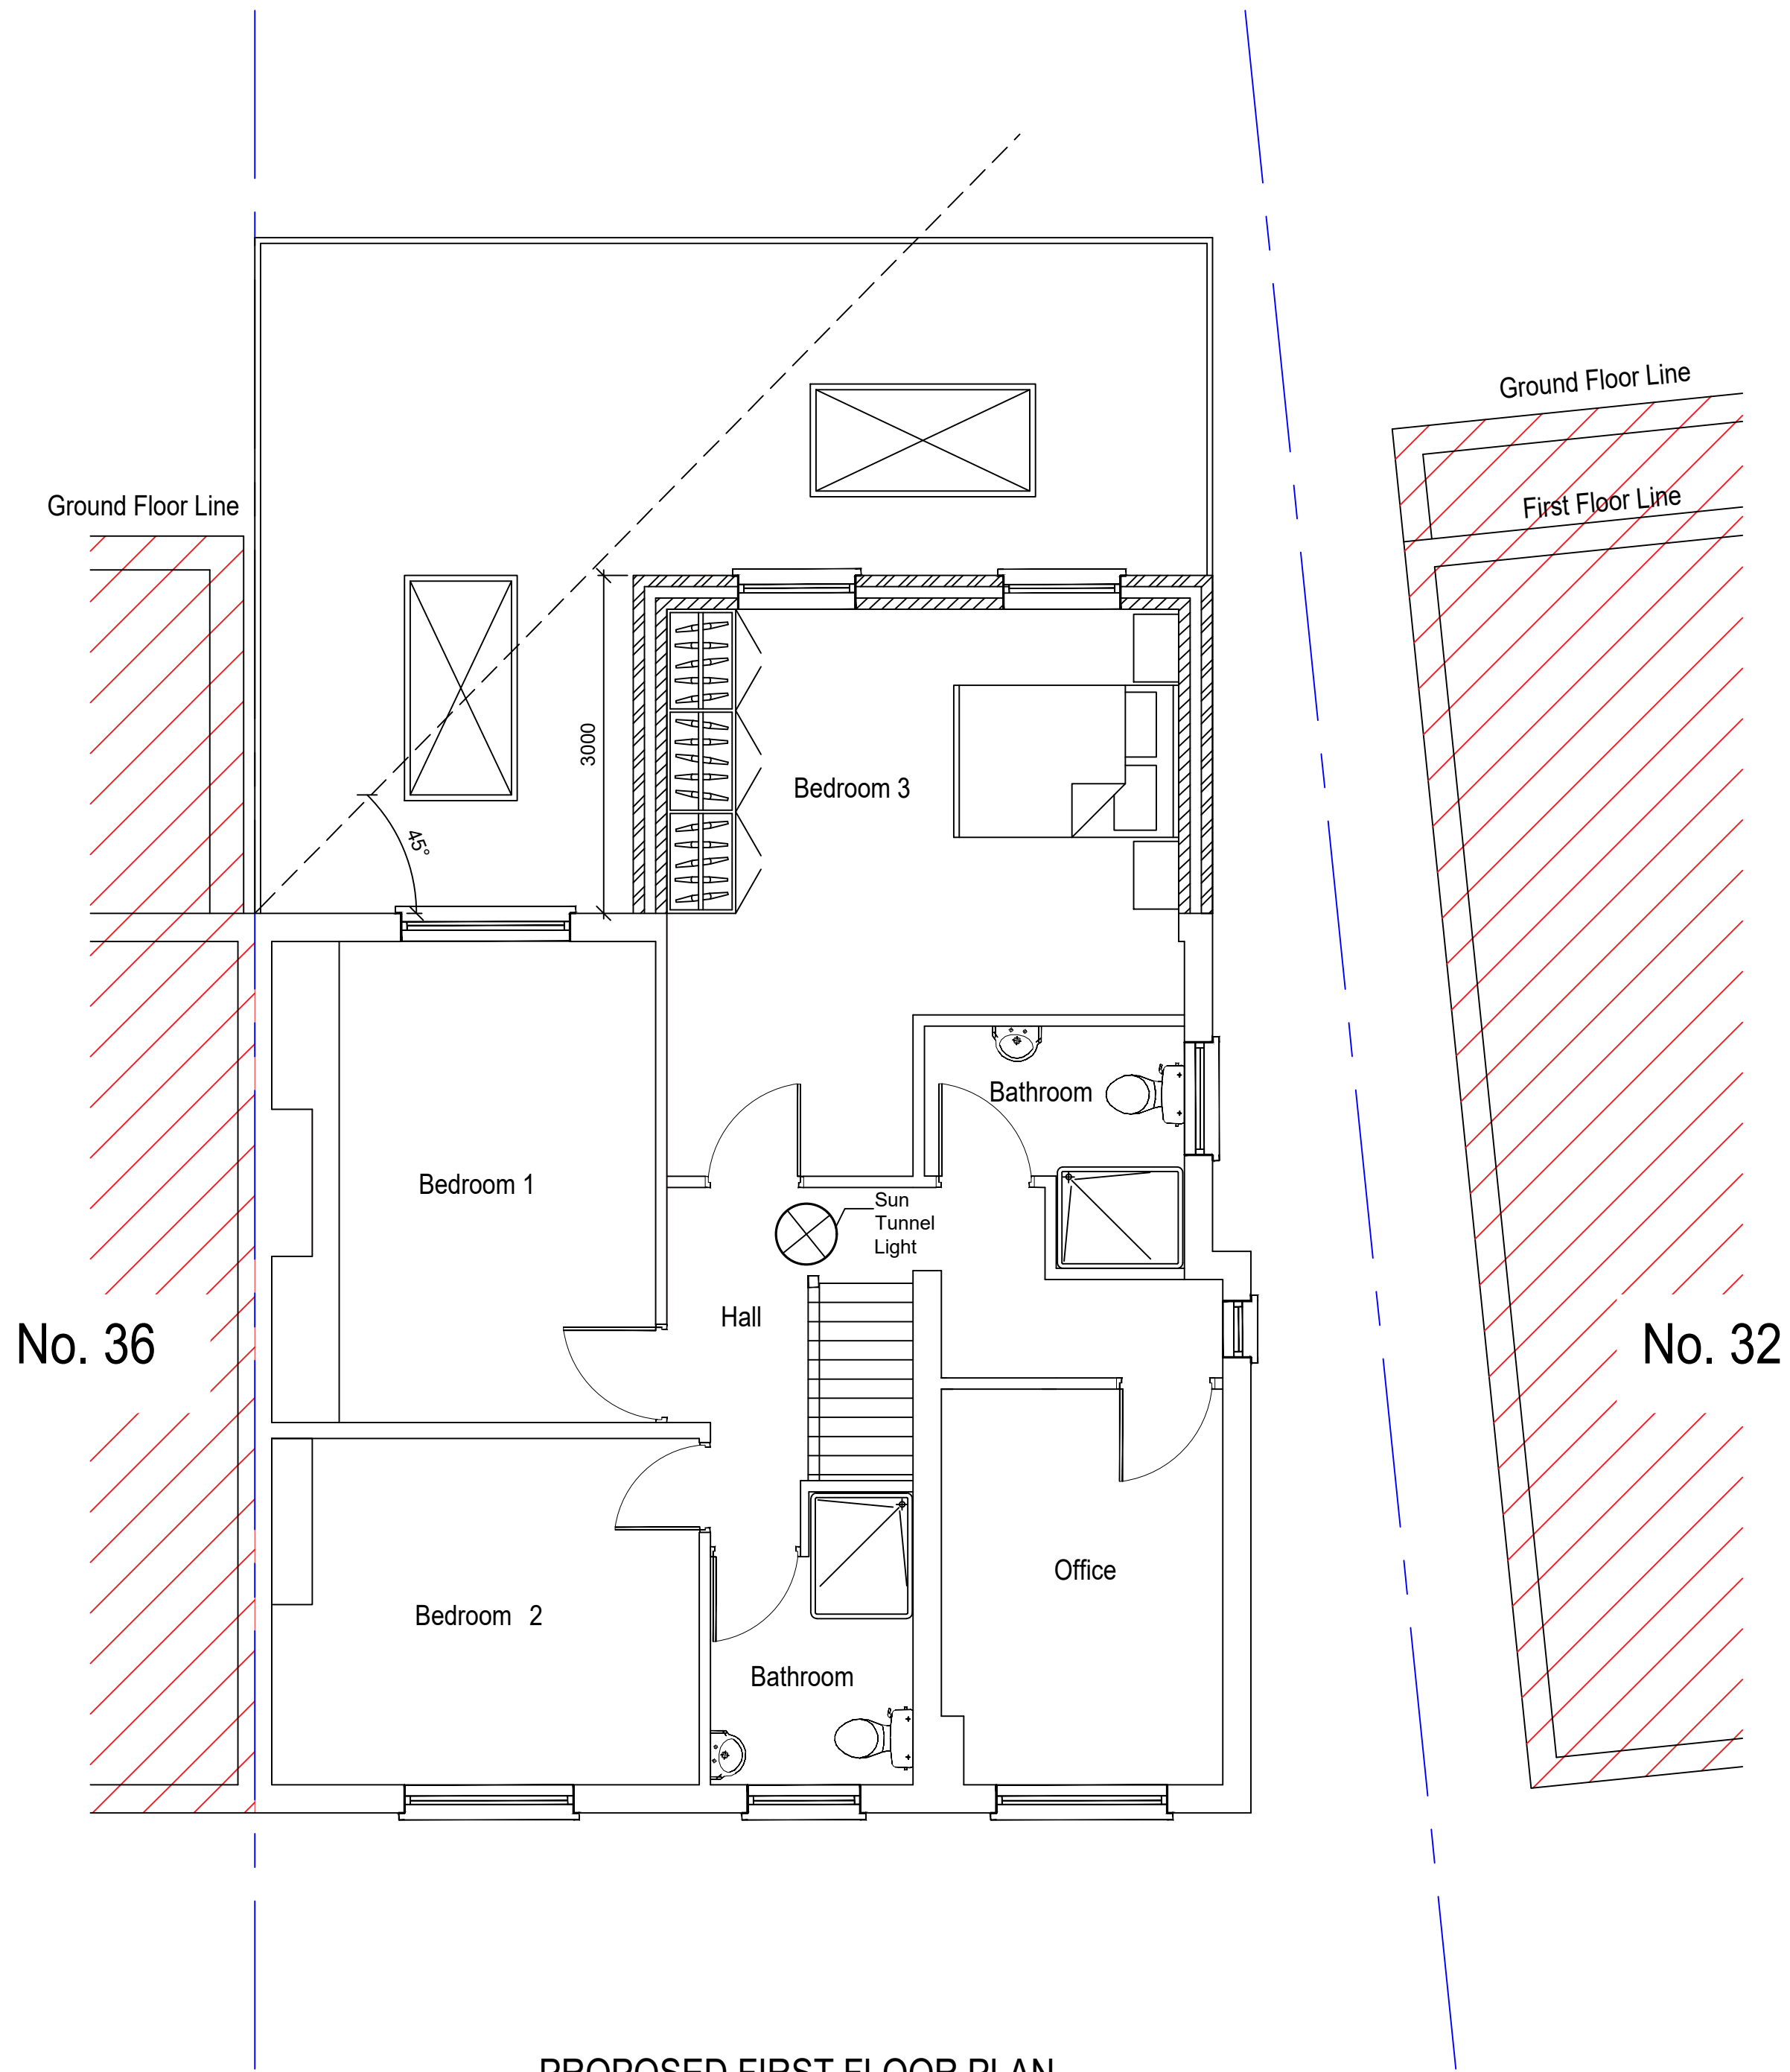

PROPOSED FIRST FLOOR PLAN
Scale 1 : 50

P1	20.03.24	FIRST ISSUE		JK	TN JK
Rev.	Date	Amendment		Drawn	Chkd. Appd.
AEON NEW HOMES					
Client					
Mr Mayuran Parthalingam					
Project Title					
34 WALLASEY CRESCENT ICKENHAM UB10 8SA					
Drawing Title					
PROPOSED FLOOR PLAN					
Drawn TN	Date MAR' 24	Checked TN	Date MAR' 24	Approved JK	Date JAN' 24
Scale 1:50		Orig Size A1		Dimensions mm	
Project No. 2017			Drawing File E200.dwg		
Drawing No. E203					Rev. P1
Scale 05001000150020002500mm					