



Proposed Front Elevation
Scale 1:50

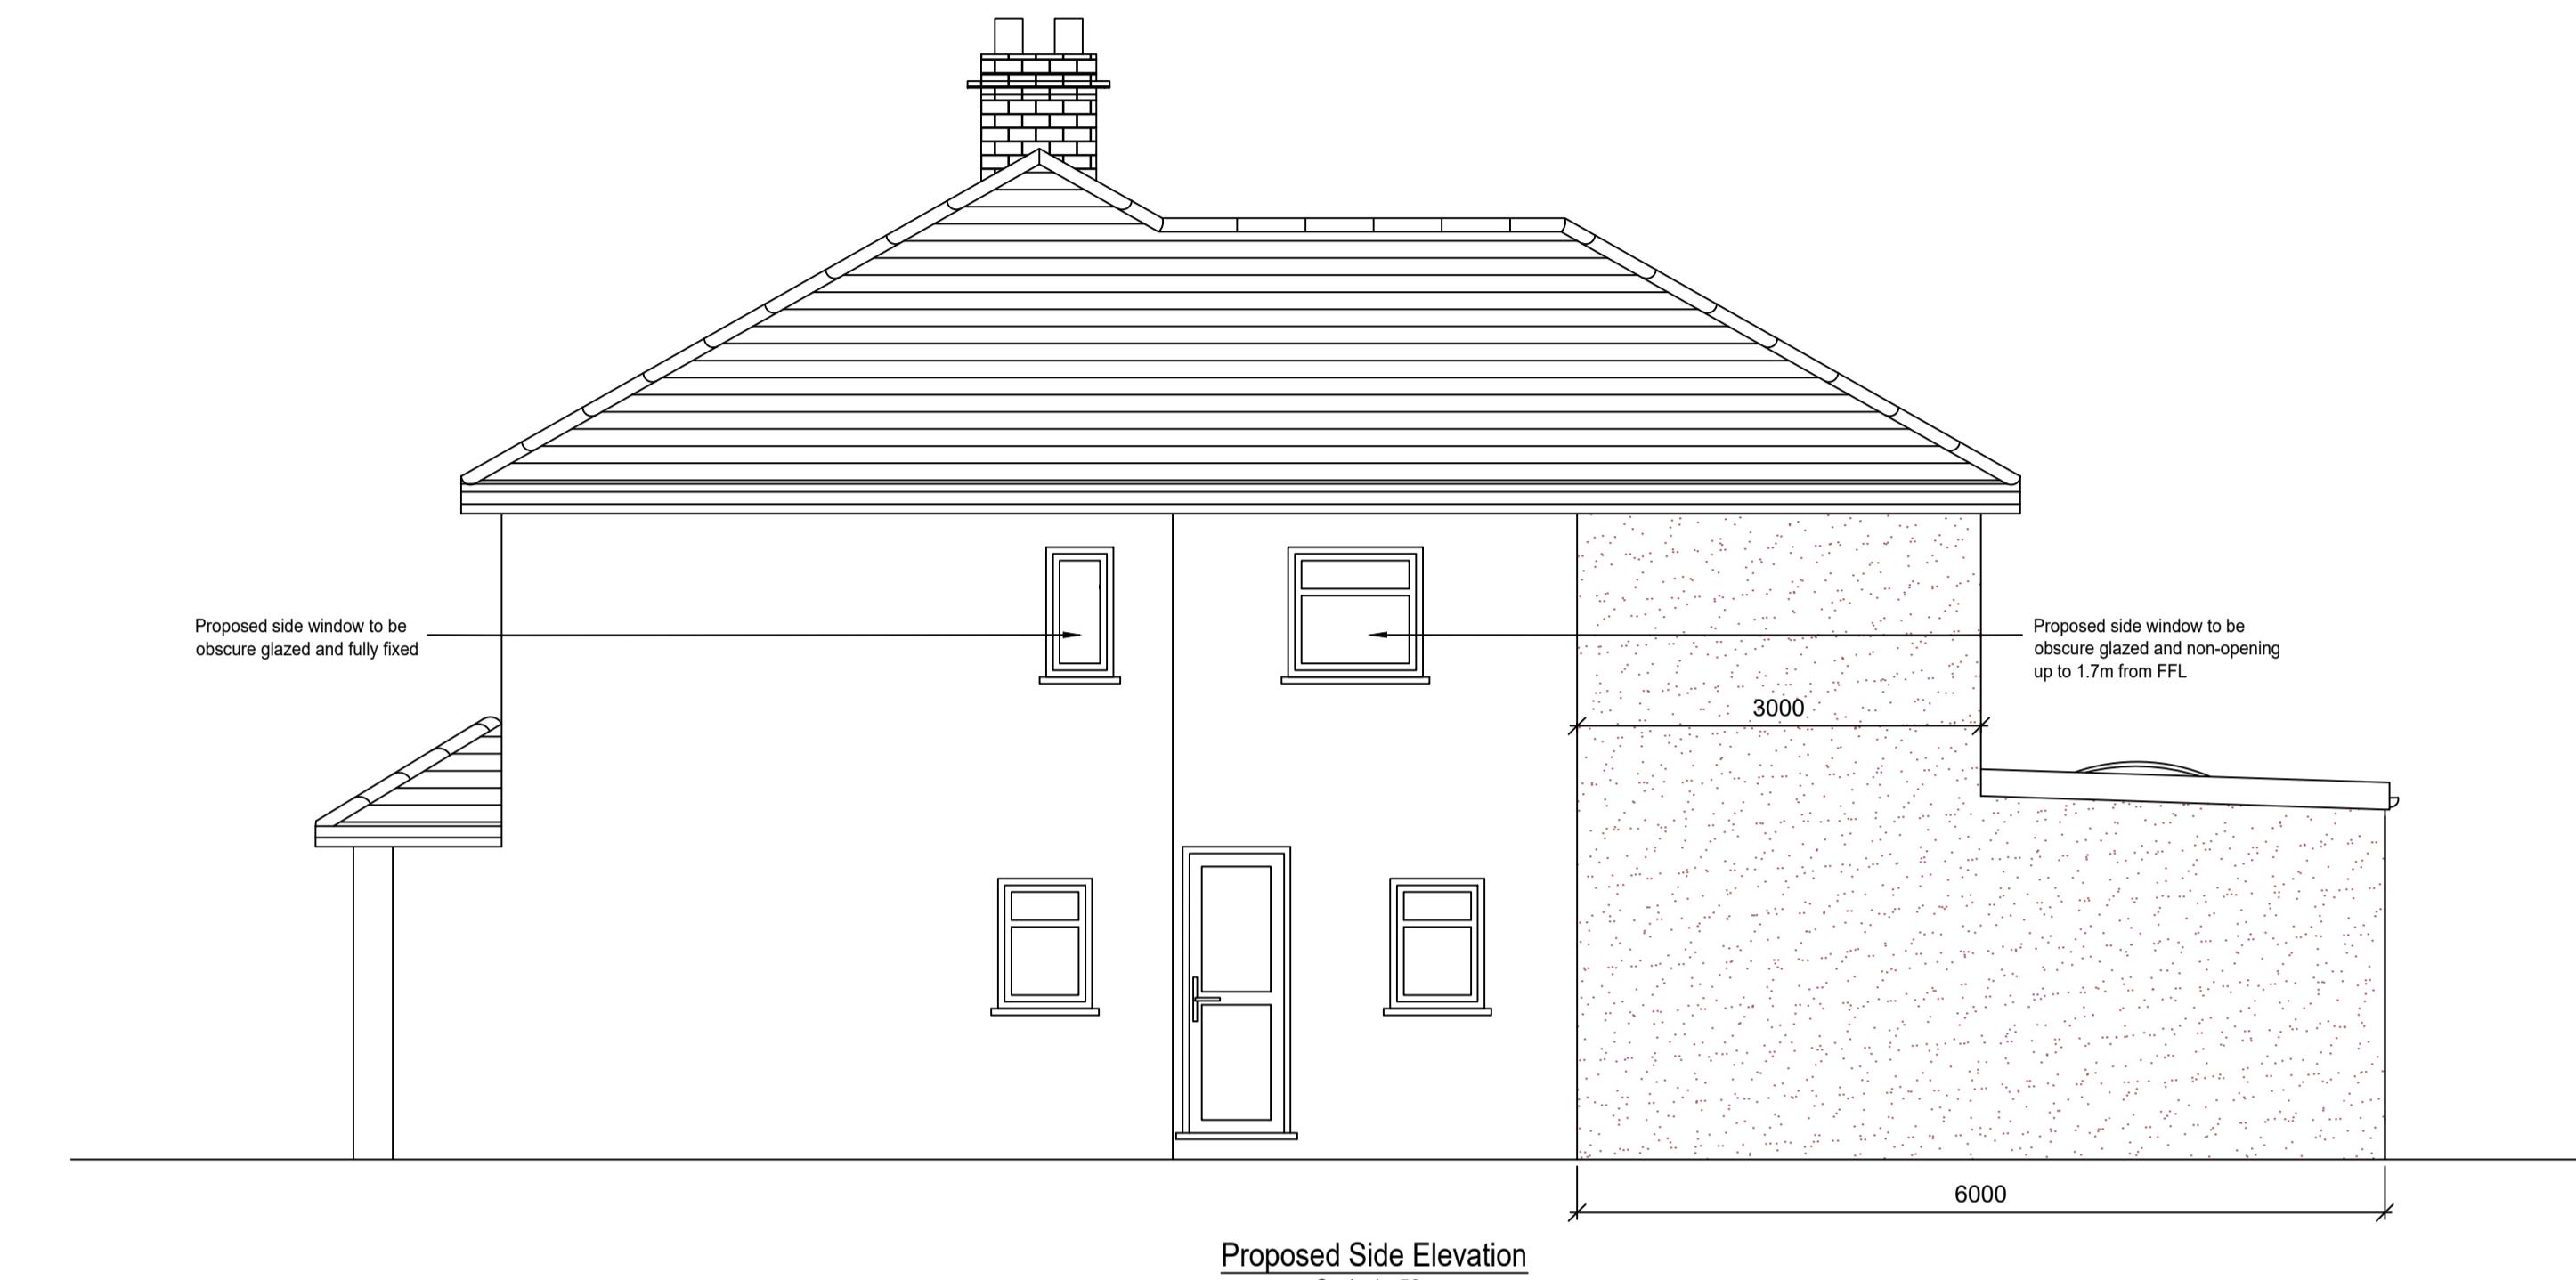

Proposed Side Elevation
Scale 1:50



Proposed Rear Elevation
Scale 1:50

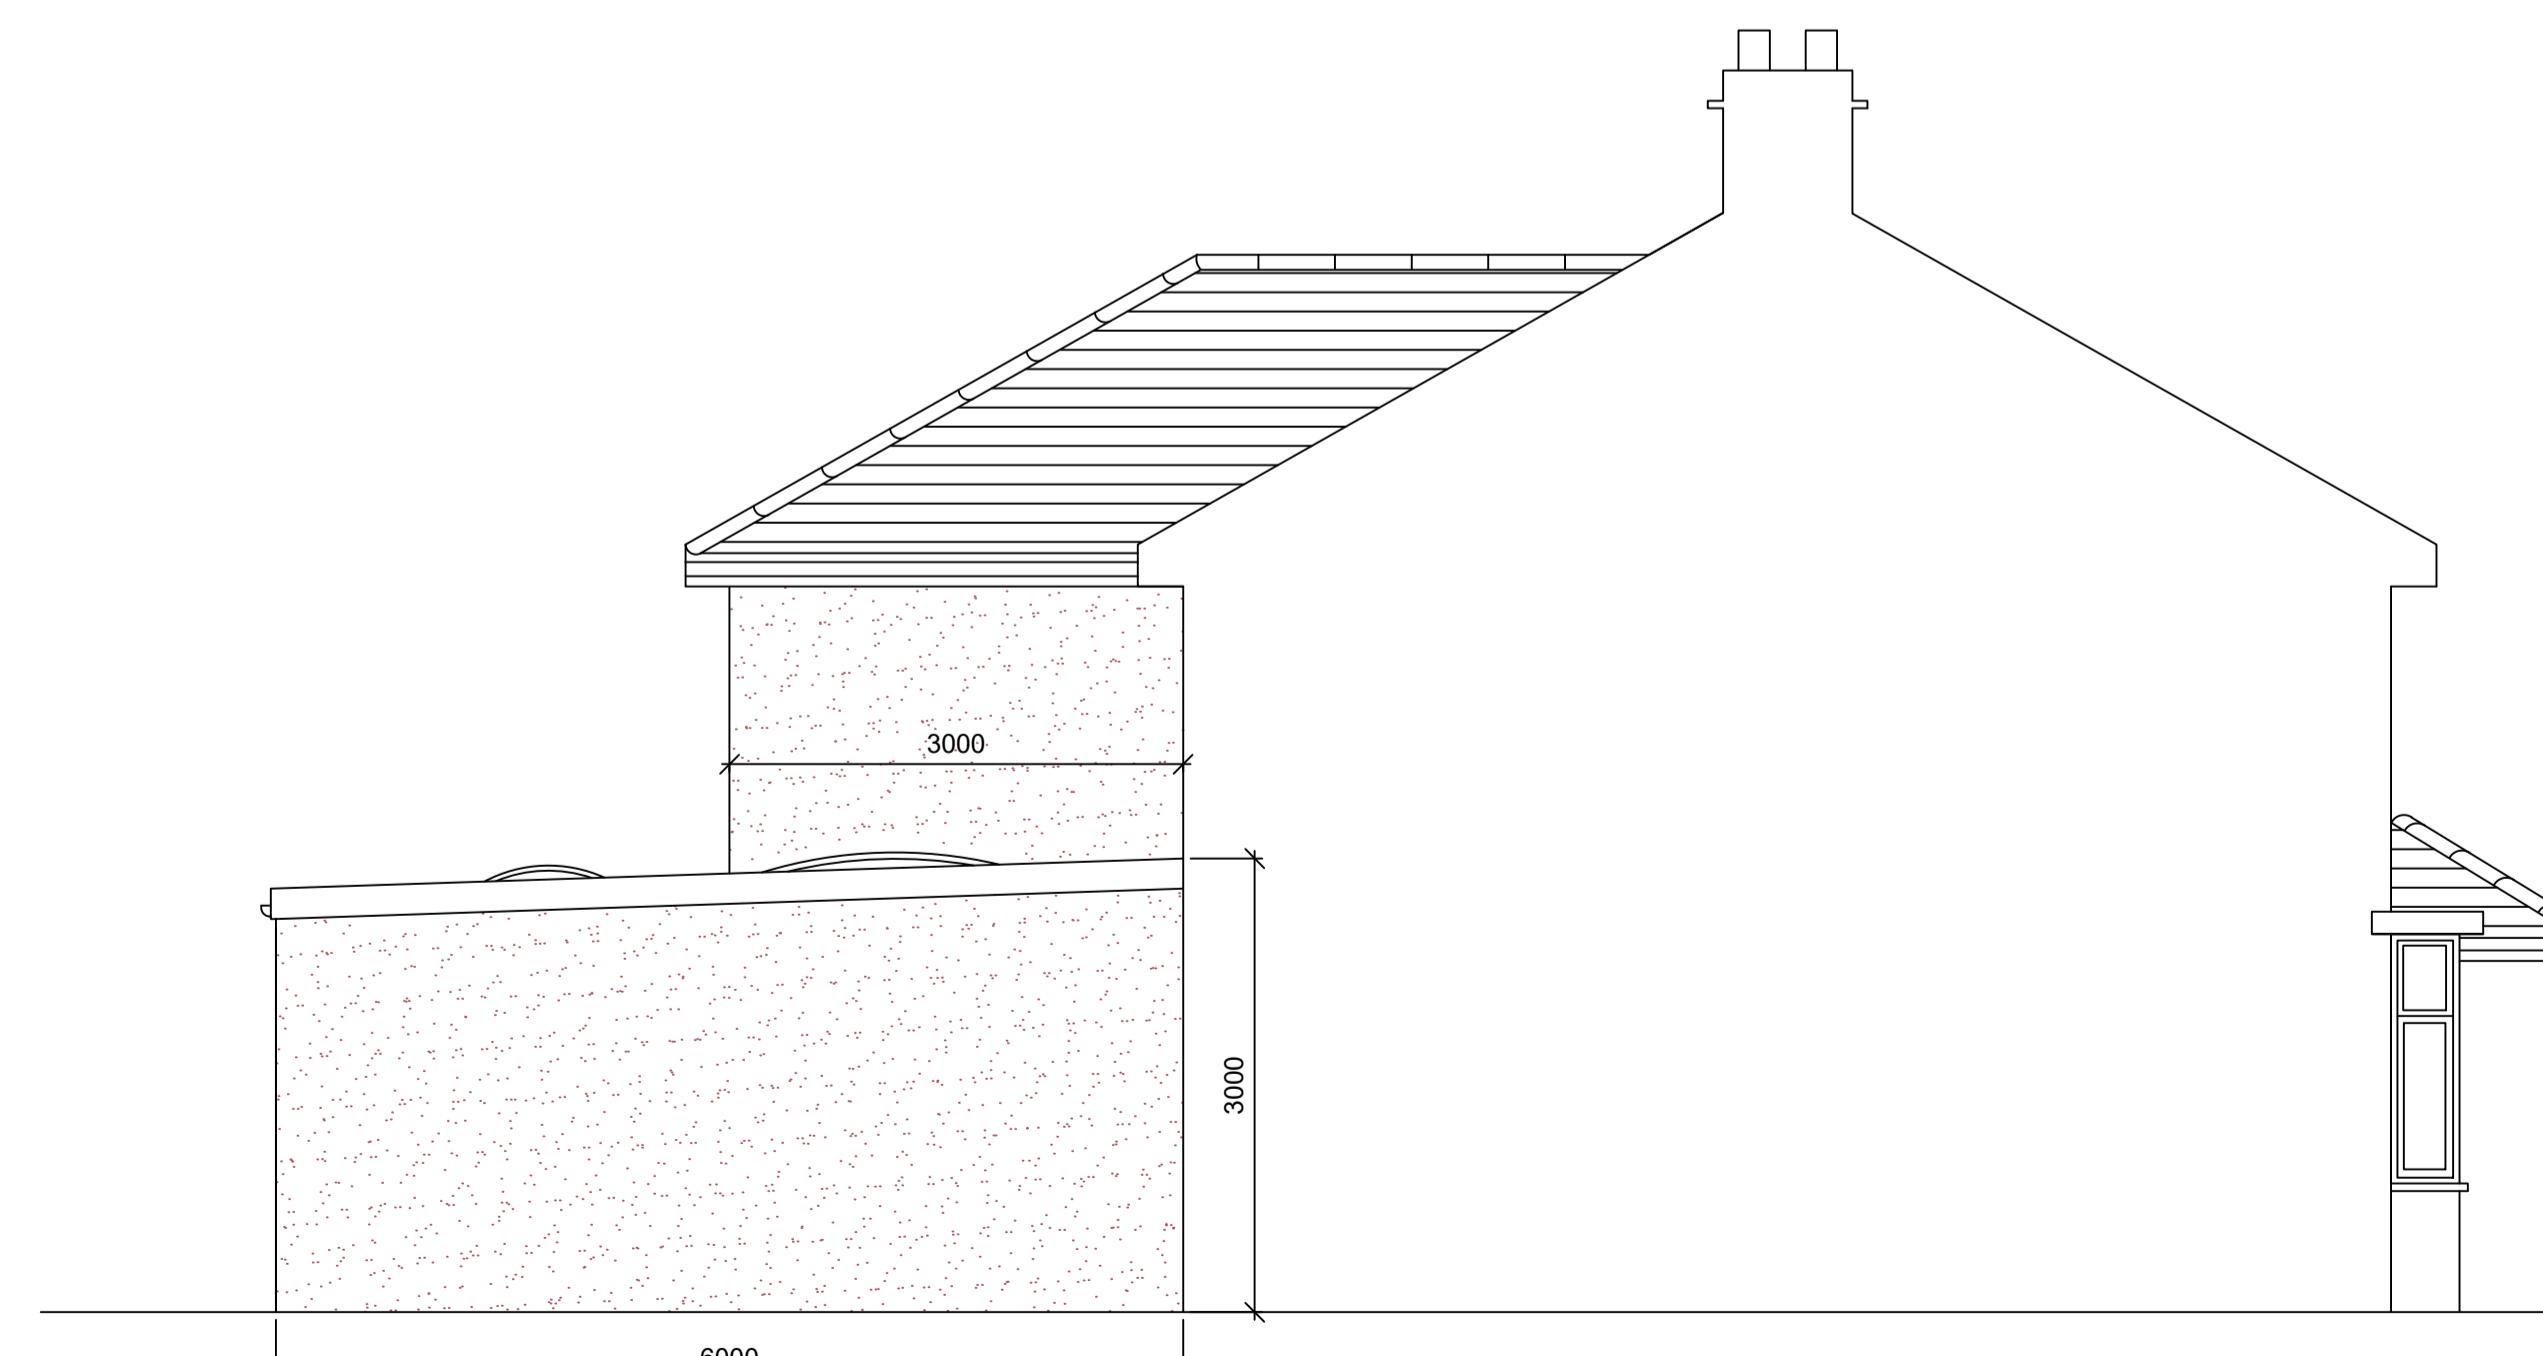

Proposed Side Elevation
Scale 1:50

P1	20.03.24	FIRST ISSUE	JK	TN	JK
Rev.	Date	Amendment	Drawn	Chkd.	Appd.
AEON NEW HOMES					
Client	Mr Mayuran Parthalingam				
Project Title	34 WALLASEY CRESCENT ICKENHAM UB10 8SA				
Drawing Title	PROPOSED ELEVATIONS				
Drawn	Date	Checked	Date	Approved	Date
TN	MAR' 24	TN	MAR' 24	JK	JAN' 24
Scale		Orig Size		Dimensions	
1:50		A1		mm	
Project No.		Drawing File			
2017		E200.dwg			
Drawing No.					
E204					
Rev.					
P1					

Scale
0 500 1000 1500 2000 2500mm