



No.36

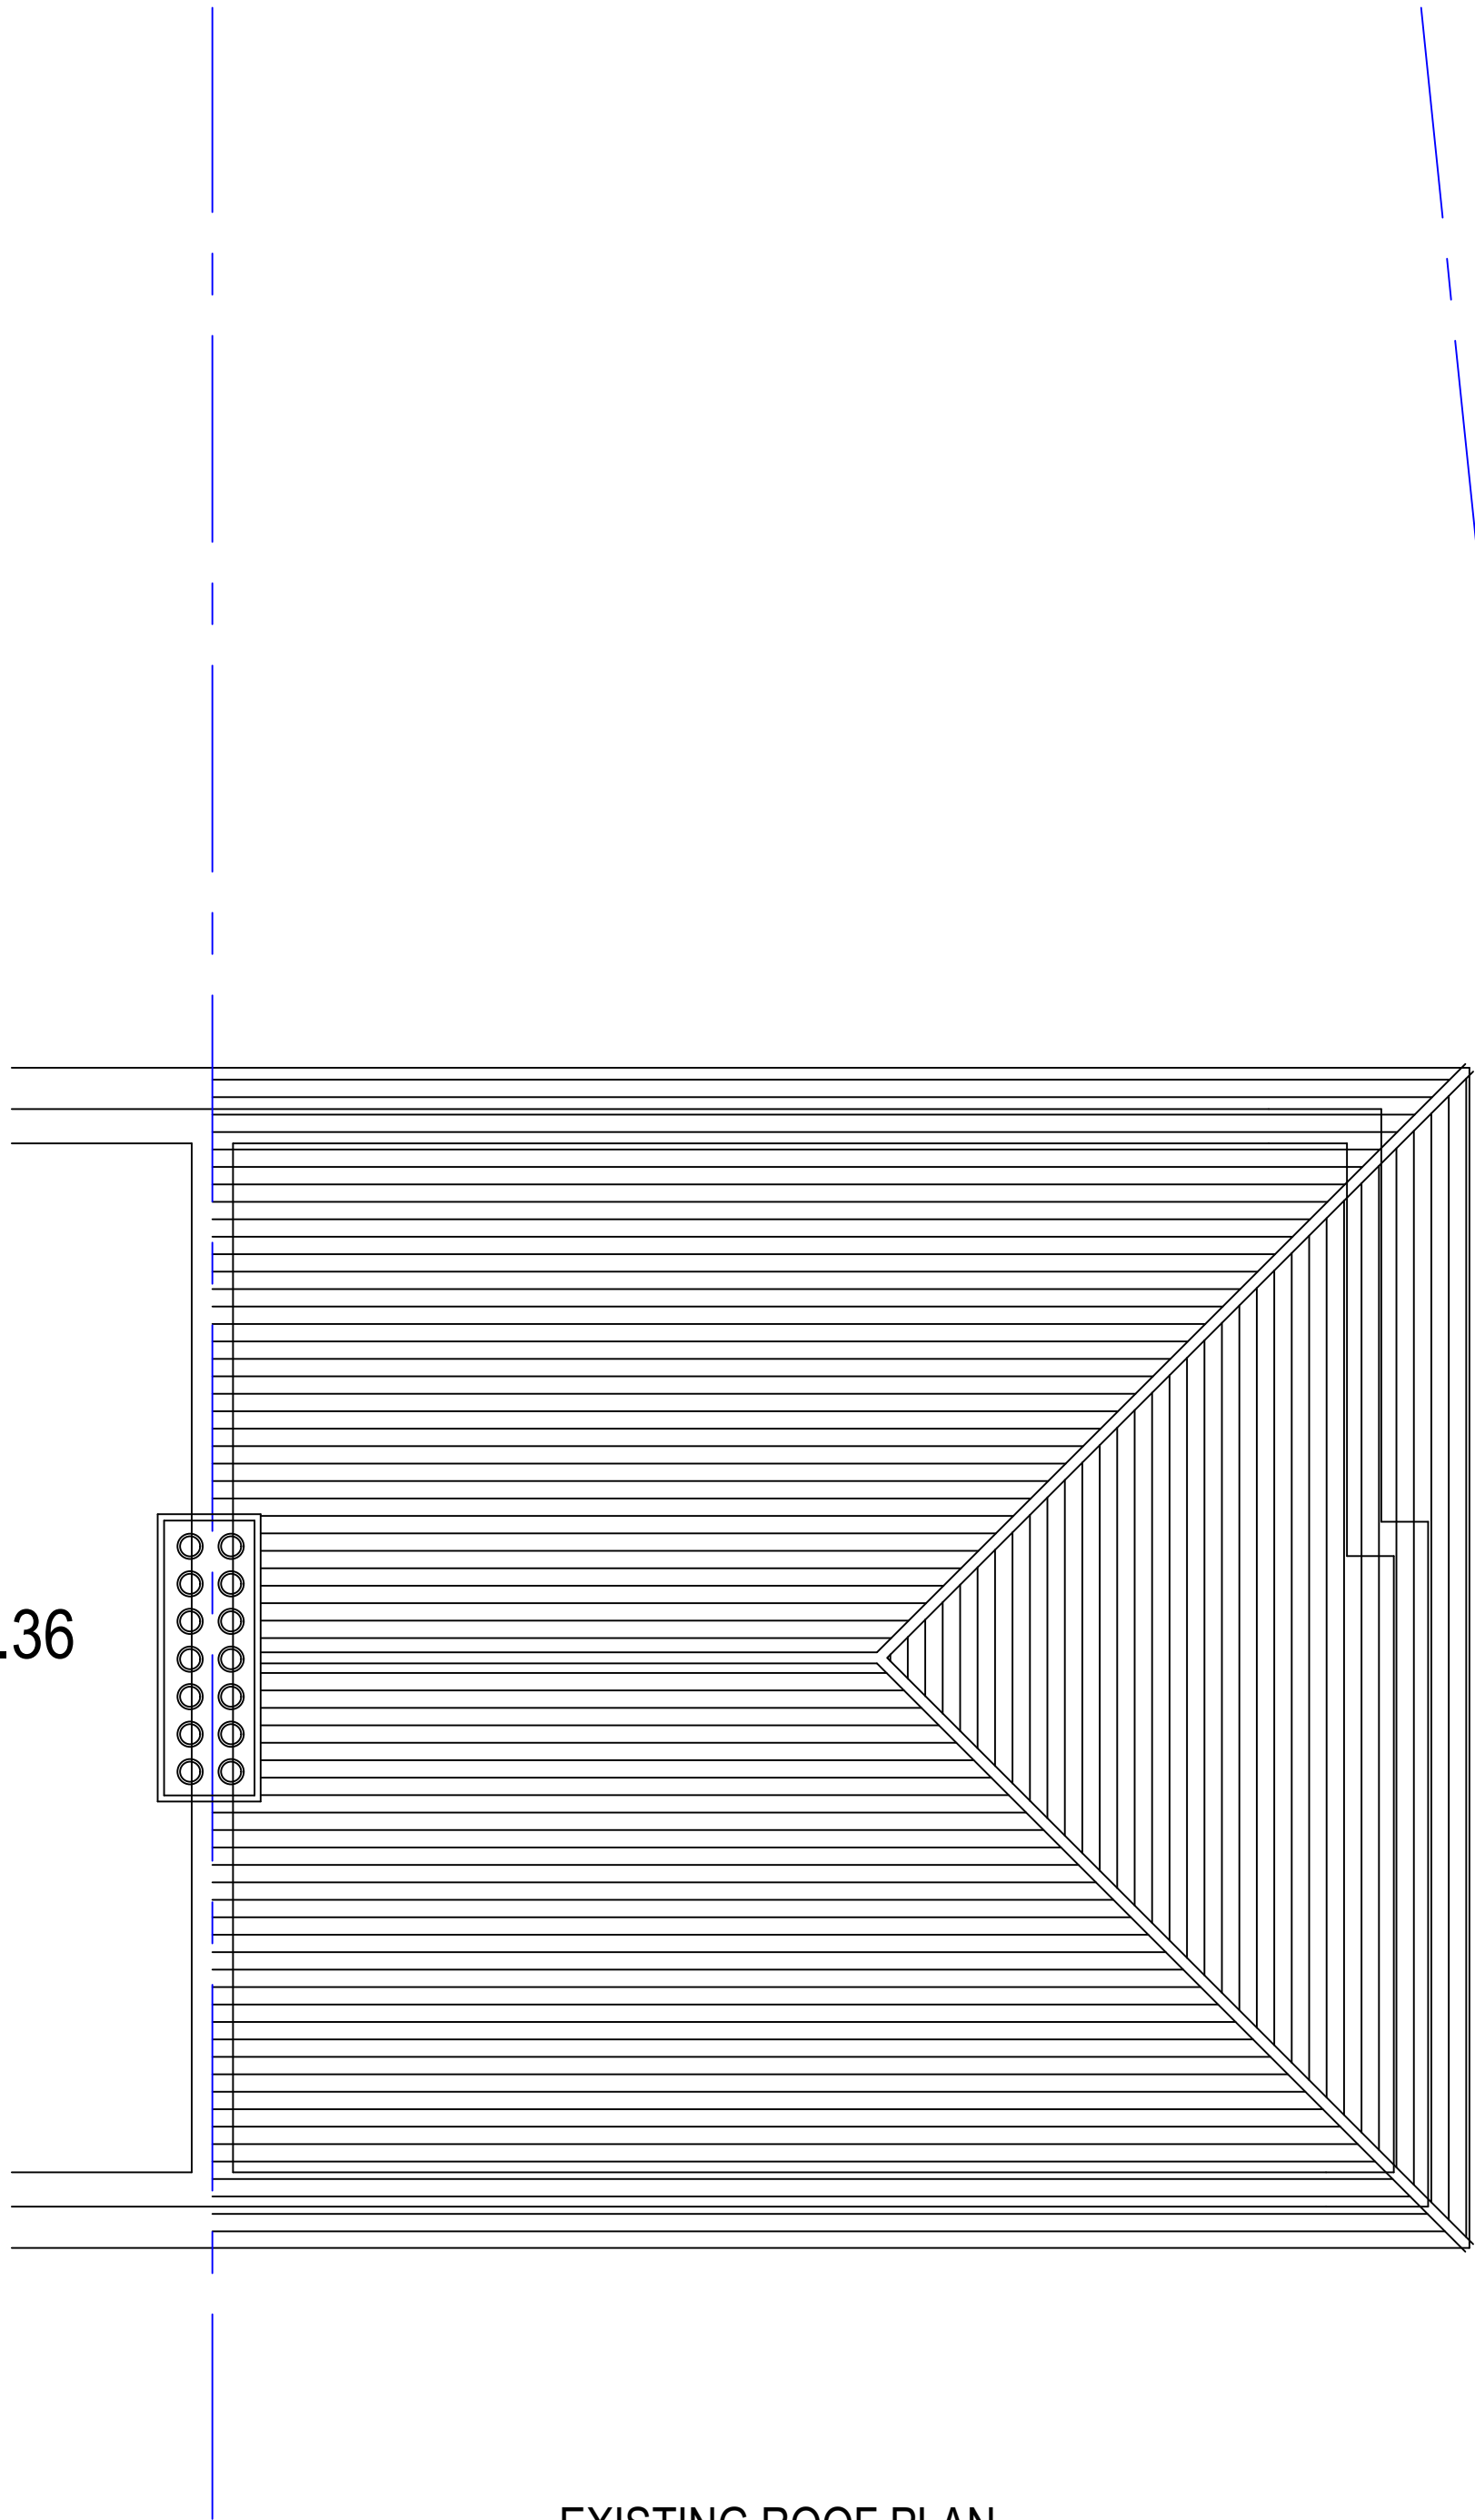

EXISTING ROOF PLAN
Scale 1 : 50

No. 36

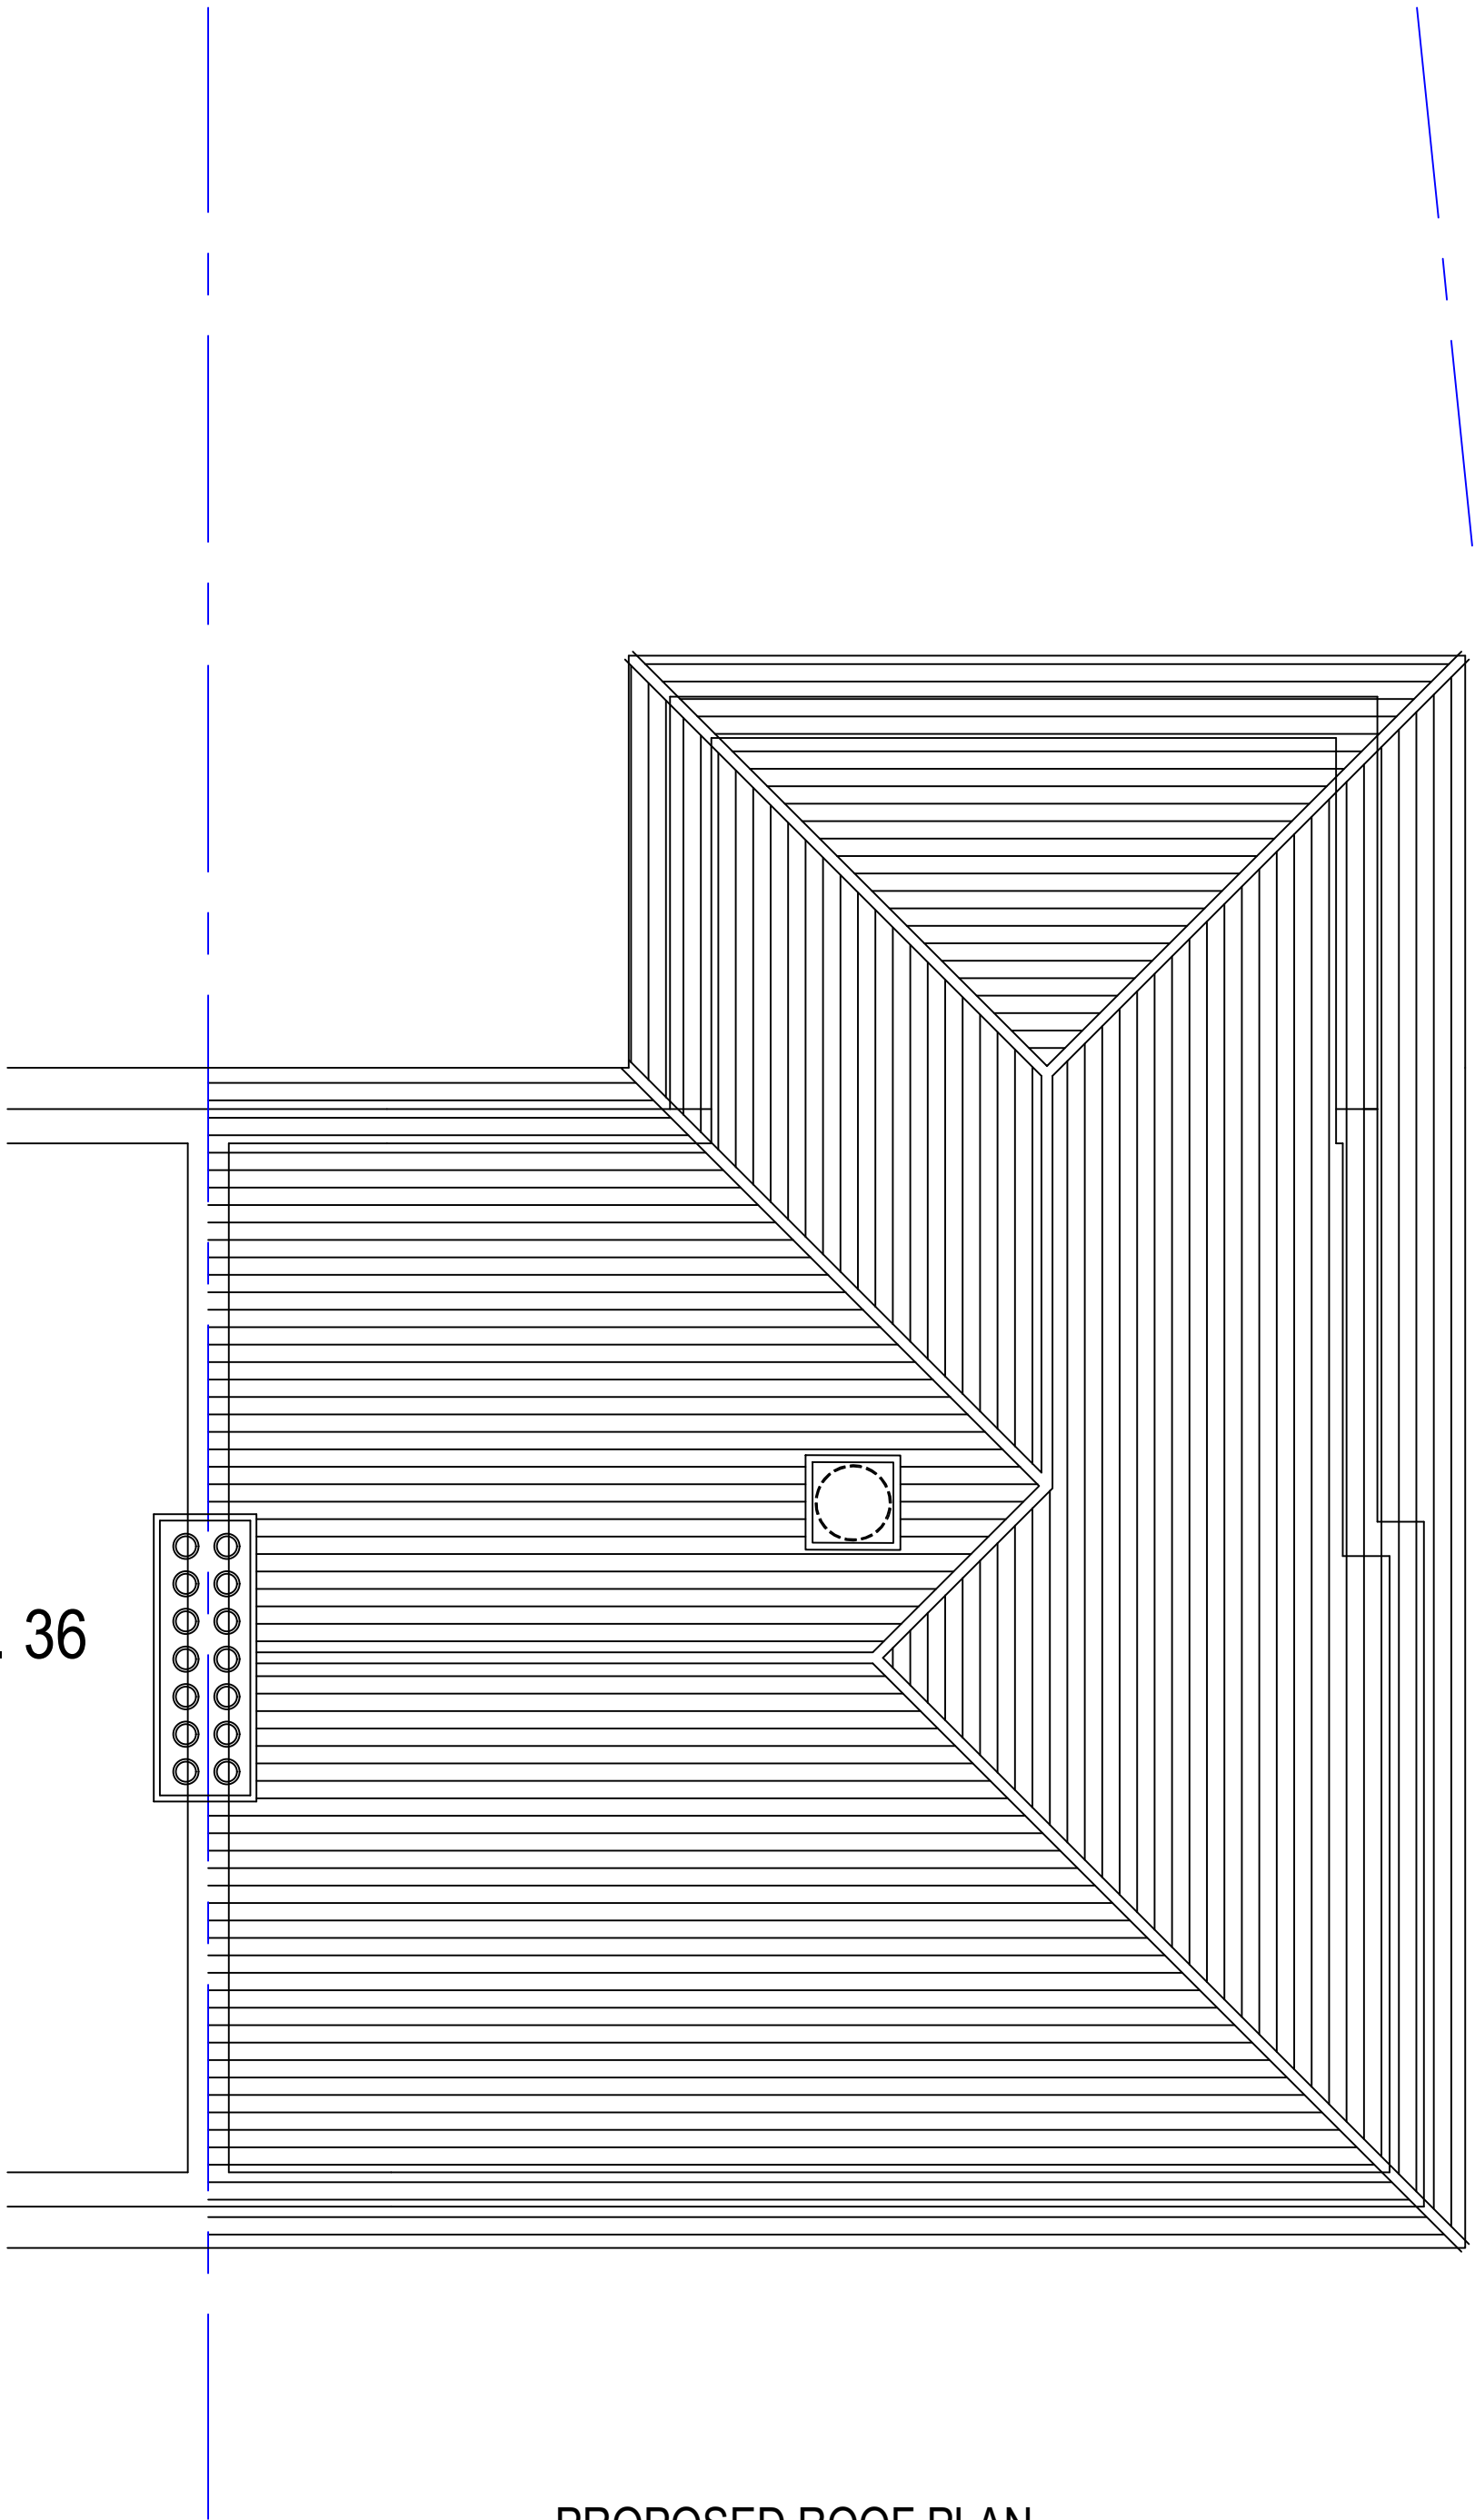

PROPOSED ROOF PLAN
Scale 1 : 50

P1	20.03.24	FIRST ISSUE	JK	TN	JK
Rev.	Date	Amendment	Drawn	Chkd.	Appd.

Client

Mr Mayuran Parthalingam

Project Title

34 WALLASEY CRESCENT
ICKENHAM
UB10 8SA

Drawing Title

EXISTING & PROPOSED
ROOF PLAN

Drawn	Date	Checked	Date	Approved	Date
TN	MAR' 24	TN	MAR' 24	JK	JAN' 24

Scale	Orig Size	Dimensions
1:50	A1	mm

Project No.	Drawing File
2017	E200.dwg

Drawing No.	Rev.
E205	P1

Scale

05001000150020002500mm