


NOTES:

ALL WORK TO BE CARRIED OUT IN ACCORDANCE WITH THE CURRENT BUILDING REGULATIONS.
ALL DIMENSIONS (LEVELS) TO BE CHECKED AND VERIFIED ON SITE BEFORE COMMENCEMENT OF WORK.
THIS DRAWINGS TO BE READ IN CONJUNCTION WITH PROJECT WORKING DRAWINGS, SPECIFICATIONS, DETAILS AND
STRUCTURE DRAWINGS.
ALL MATERIAL USED IN THE PROPOSED EXTENSION SHOULD MATCH THE EXISTING BUILDING.


Existing- Ground Floor Plan

Scale 1:100@A3

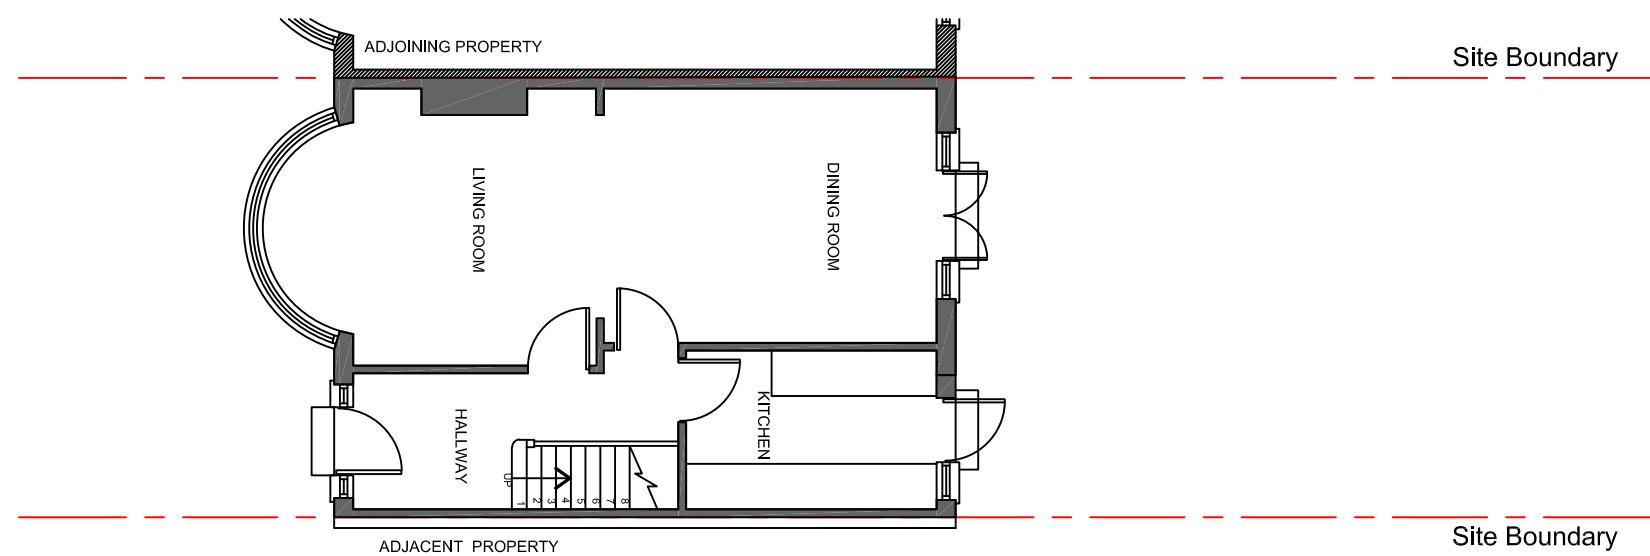


Existing- First Floor Plan

Scale 1:100@A3

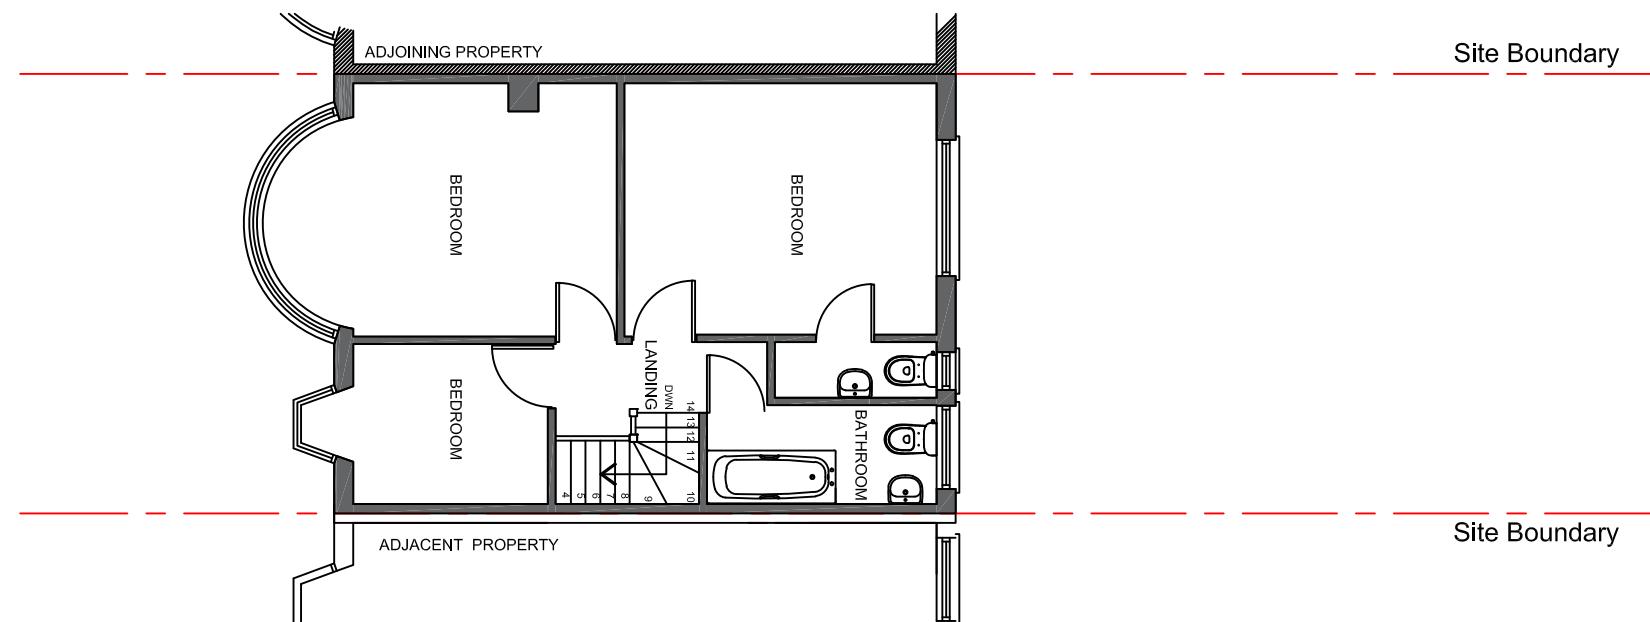

Existing - Roof Plan

Scale 1:100@A3

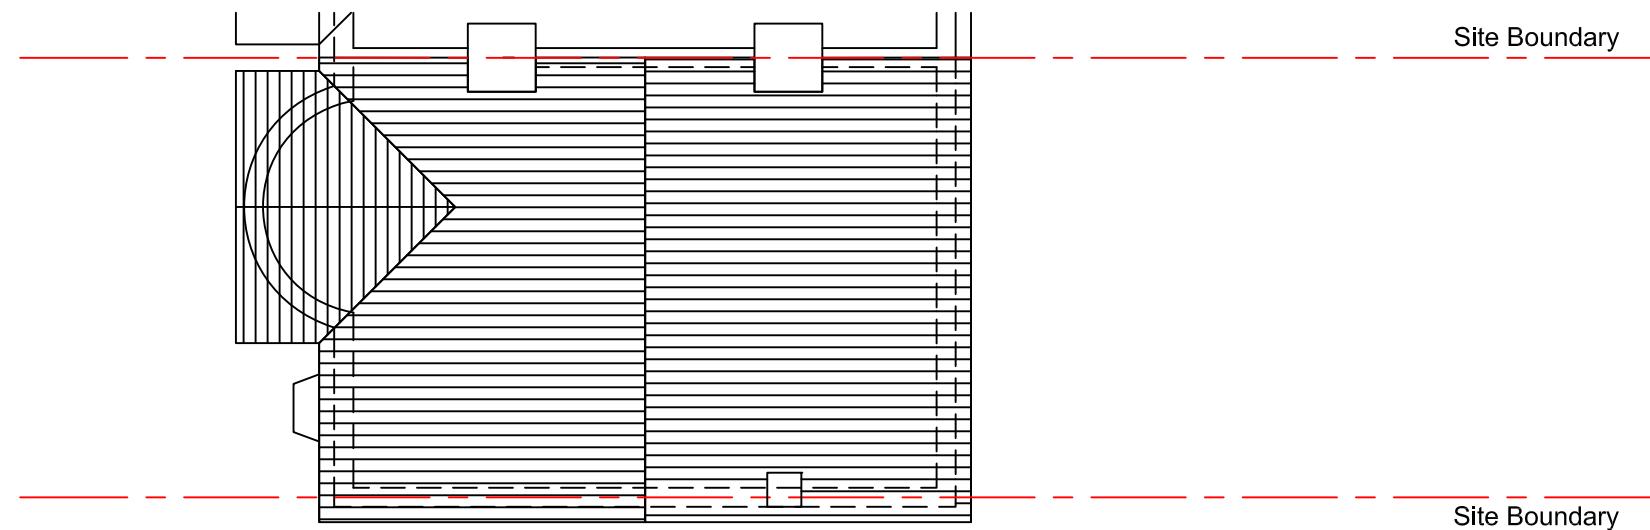

LAWFUL DEVELOPMENT CERTIFICATE		DRAWING TITLE: EXISTING PLAN	DRAWING NUMBER: GA 1001	REV: A
PROJECT: 158 VICTORIA ROAD , RUISLIP MANOR, HA4 0AW	SCALE: 1:100@A3	DATE: 01/11/2022		