




Existing - Front Elevation
Scale 1:100@A3

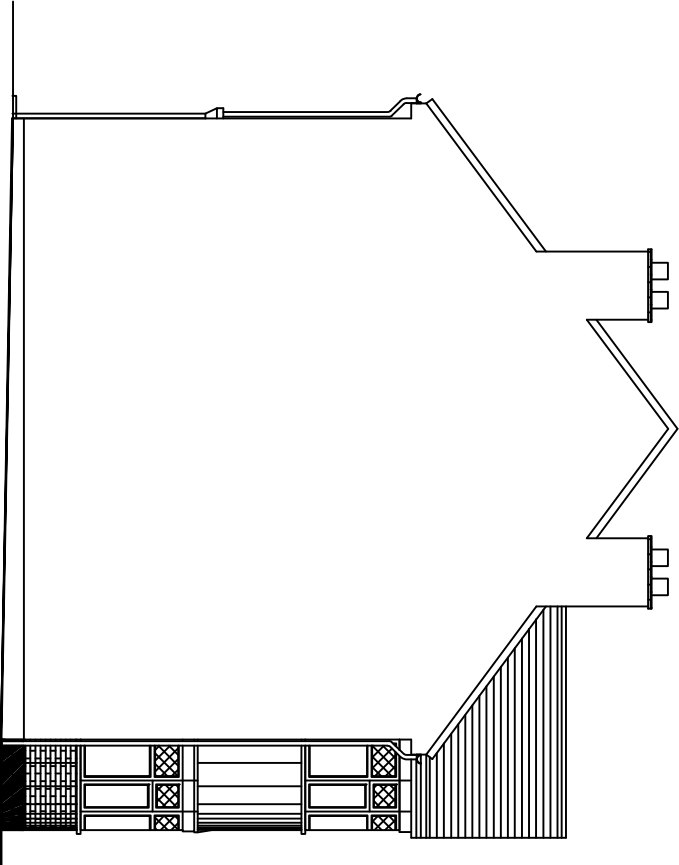

Existing- Side Elevation
Scale 1:100@A3

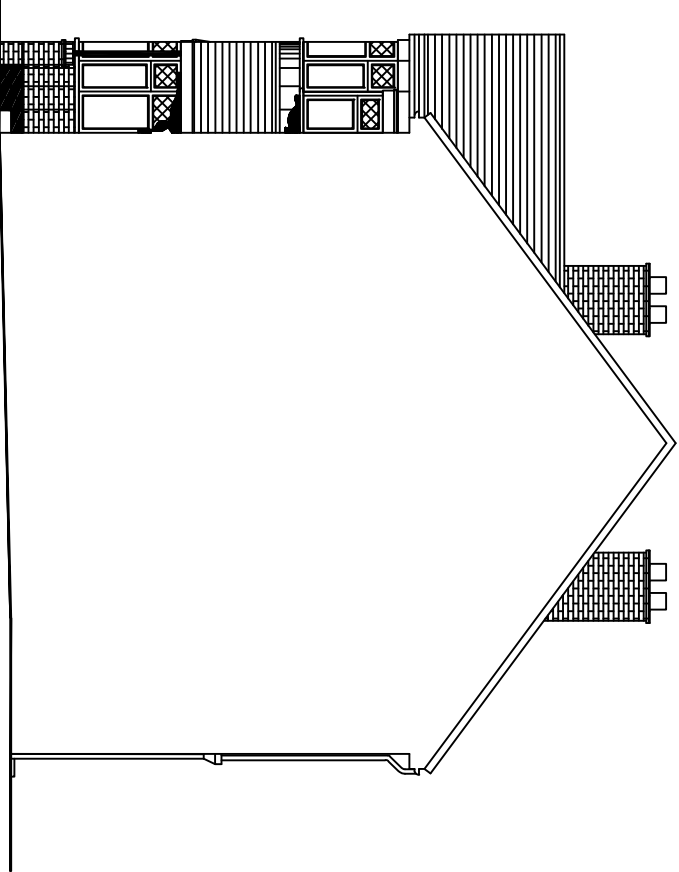

Existing- Side Elevation
Scale 1:100@A3

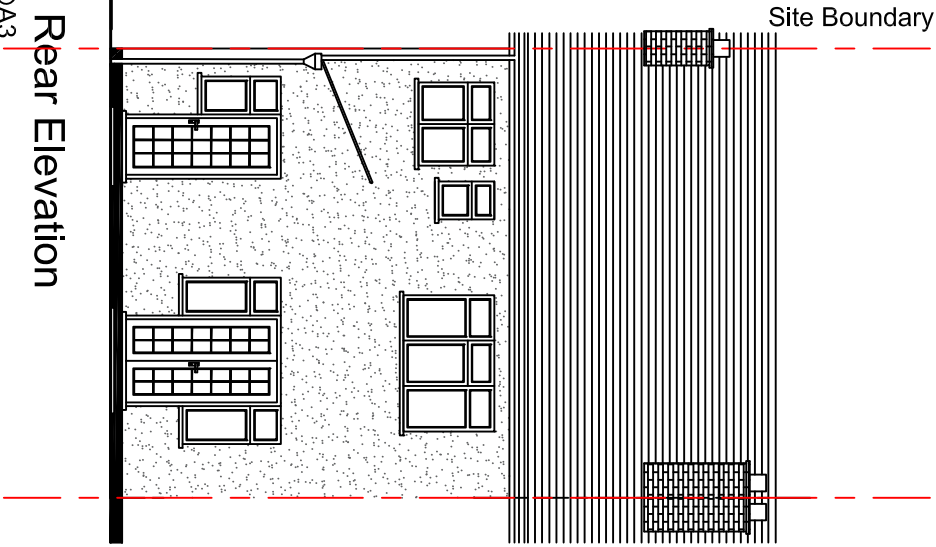

Existing- Rear Elevation
Scale 1:100@A3

NOTES:
ALL WORK TO BE CARRIED OUT IN ACCORDANCE WITH THE CURRENT BUILDING REGULATIONS.
ALL DIMENSIONS / LEVELS TO BE CHECKED AND VERIFIED ON SITE BEFORE COMMENCEMENT OF WORK.
THIS DRAWINGS TO BE RED IN CONJUNCTION WITH PROJECT WORKING DRAWINGS, SPECIFICATIONS, DETAILS AND STRUCTURE DRAWINGS.
ALL MATERIAL USED IN THE PROPOSED EXTENSION SHOULD MATCH THE EXISTING BUILDING .



PROJECT: 158 VICTORIA ROAD , RUISLIP MANOR, HA4 0AW		DRAWING TITLE: EXISTING PLAN & ELEVATION		DRAWING NUMBER: GA 1002		REV: A
SCALE: 1:100@A3		DATE: 01/11/2022				