


NOTES:

ALL WORK TO BE CARRIED OUT IN ACCORDANCE WITH THE CURRENT BUILDING REGULATIONS.  
ALL DIMENSIONS (LEVELS) TO BE CHECKED AND VERIFIED ON SITE BEFORE COMMENCEMENT OF WORK.  
THIS DRAWING TO BE READ IN CONJUNCTION WITH PROJECT WORKING DRAWINGS, SPECIFICATIONS, DETAILS AND  
STRUCTURE DRAWINGS.  
ALL MATERIAL USED IN THE PROPOSED EXTENSION SHOULD MATCH THE EXISTING BUILDING.


## Proposed- Ground Floor Plan

Scale 1:100@A3

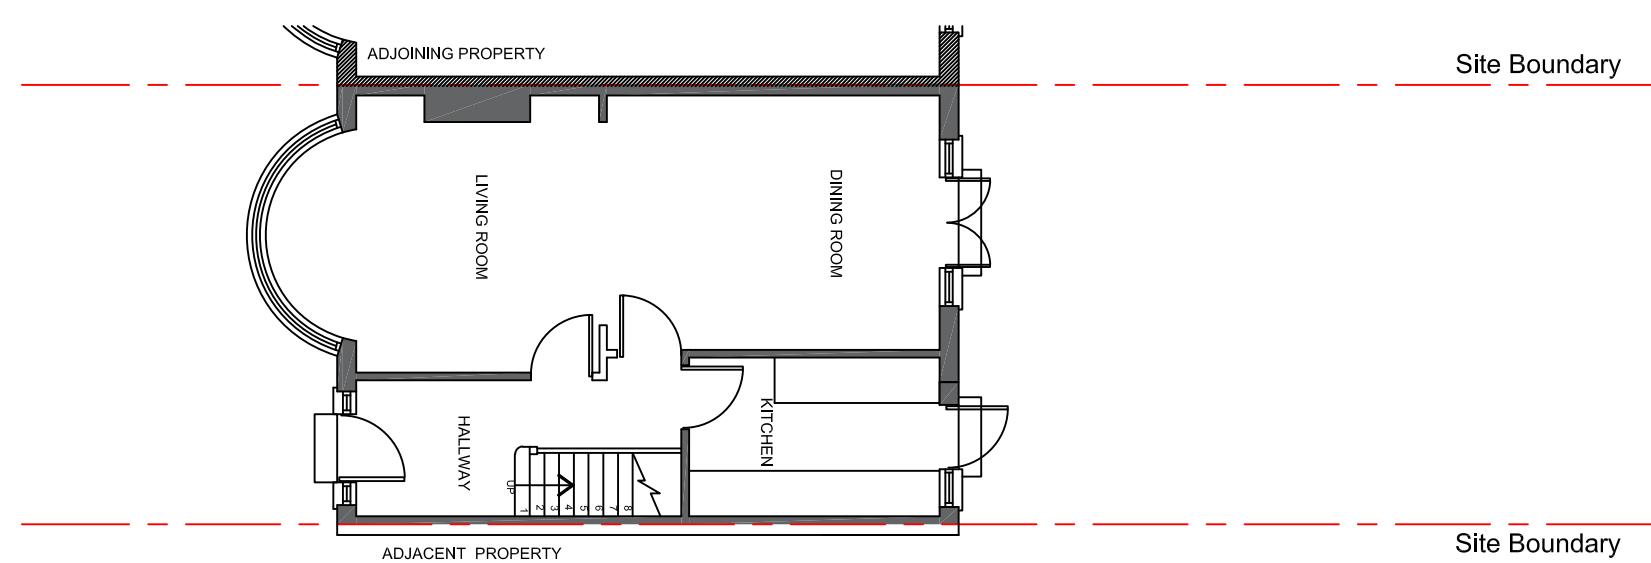


## Proposed- First Floor Plan

Scale 1:100@A3

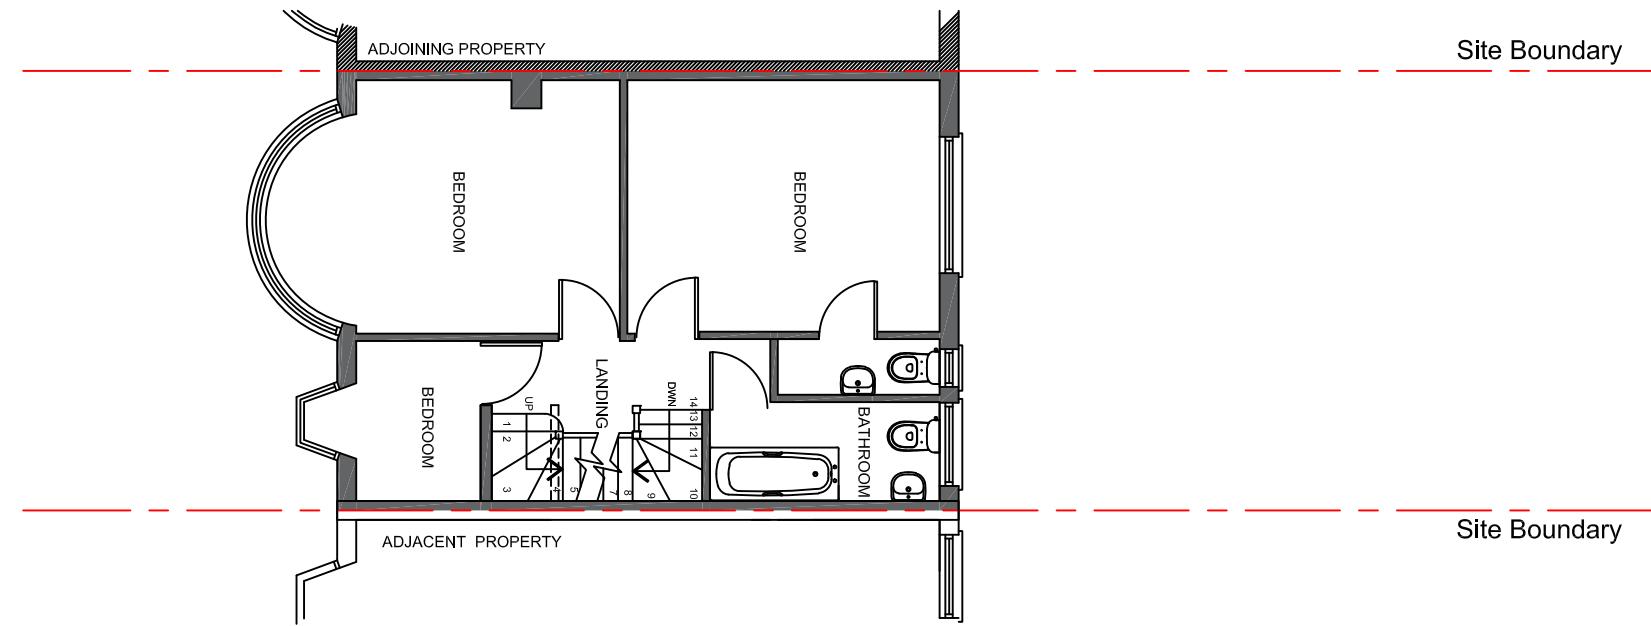


## Proposed - Loft Plan


Scale 1:100@A3

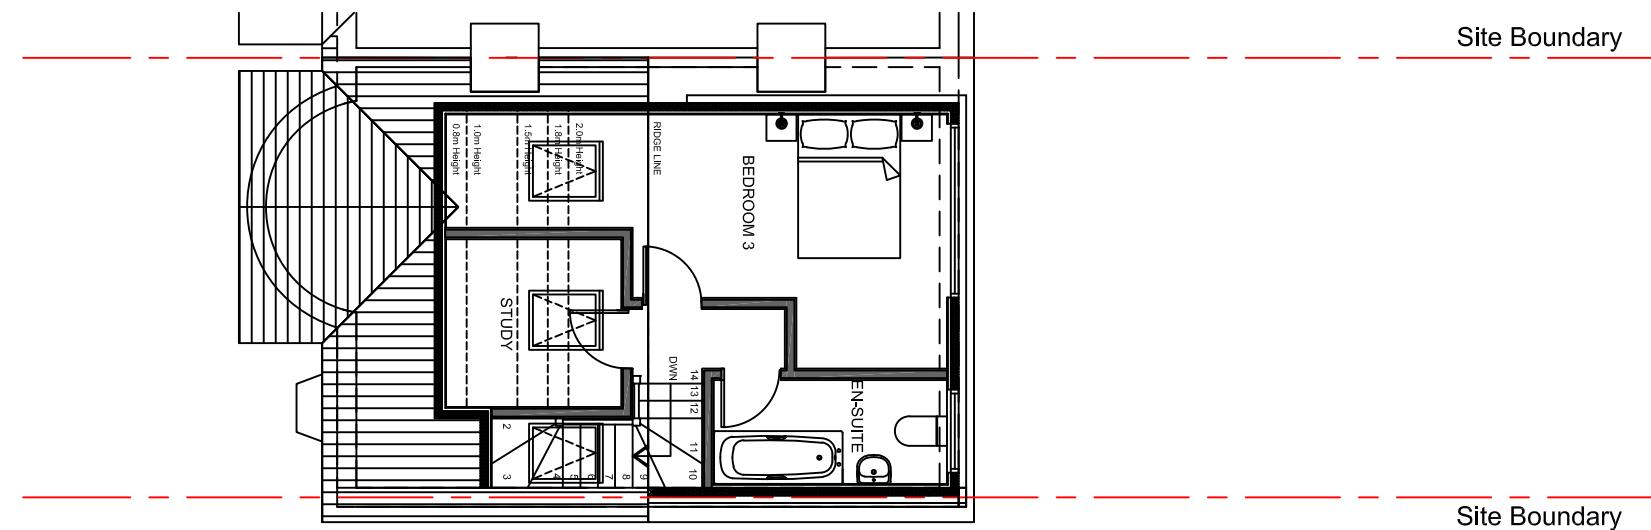


Scale 1:100@A3

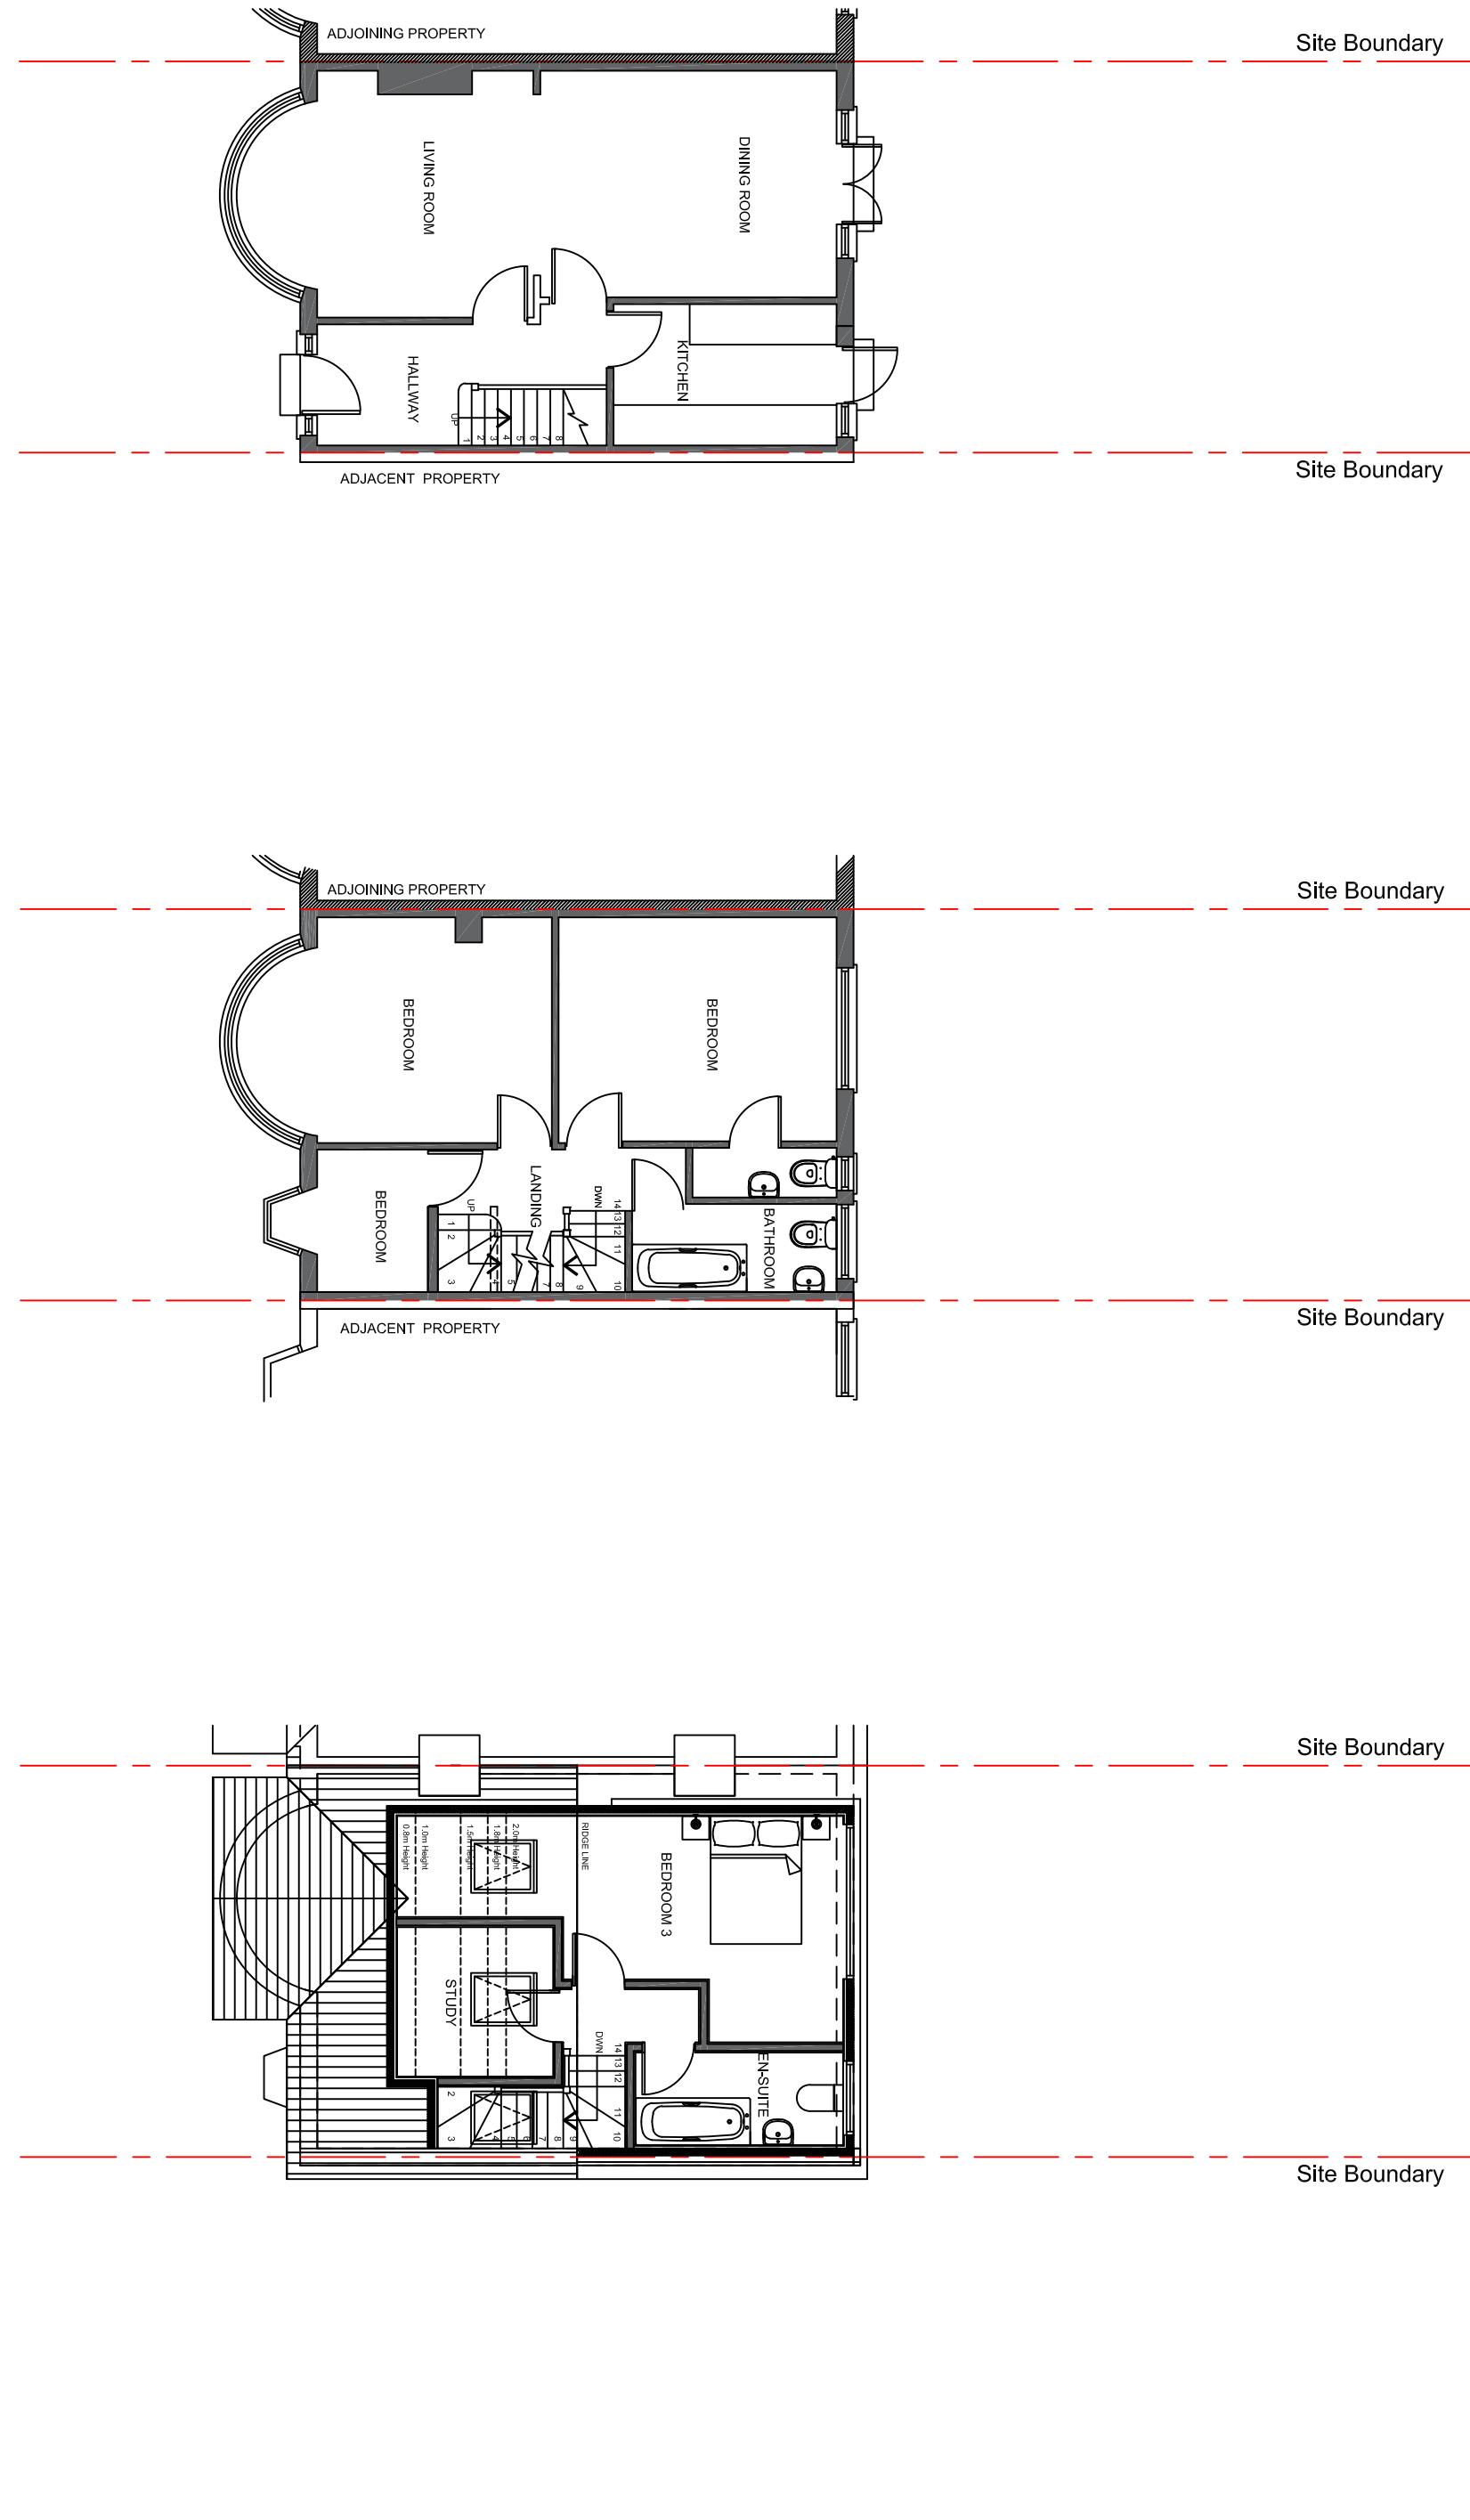


Scale 1:100@A3

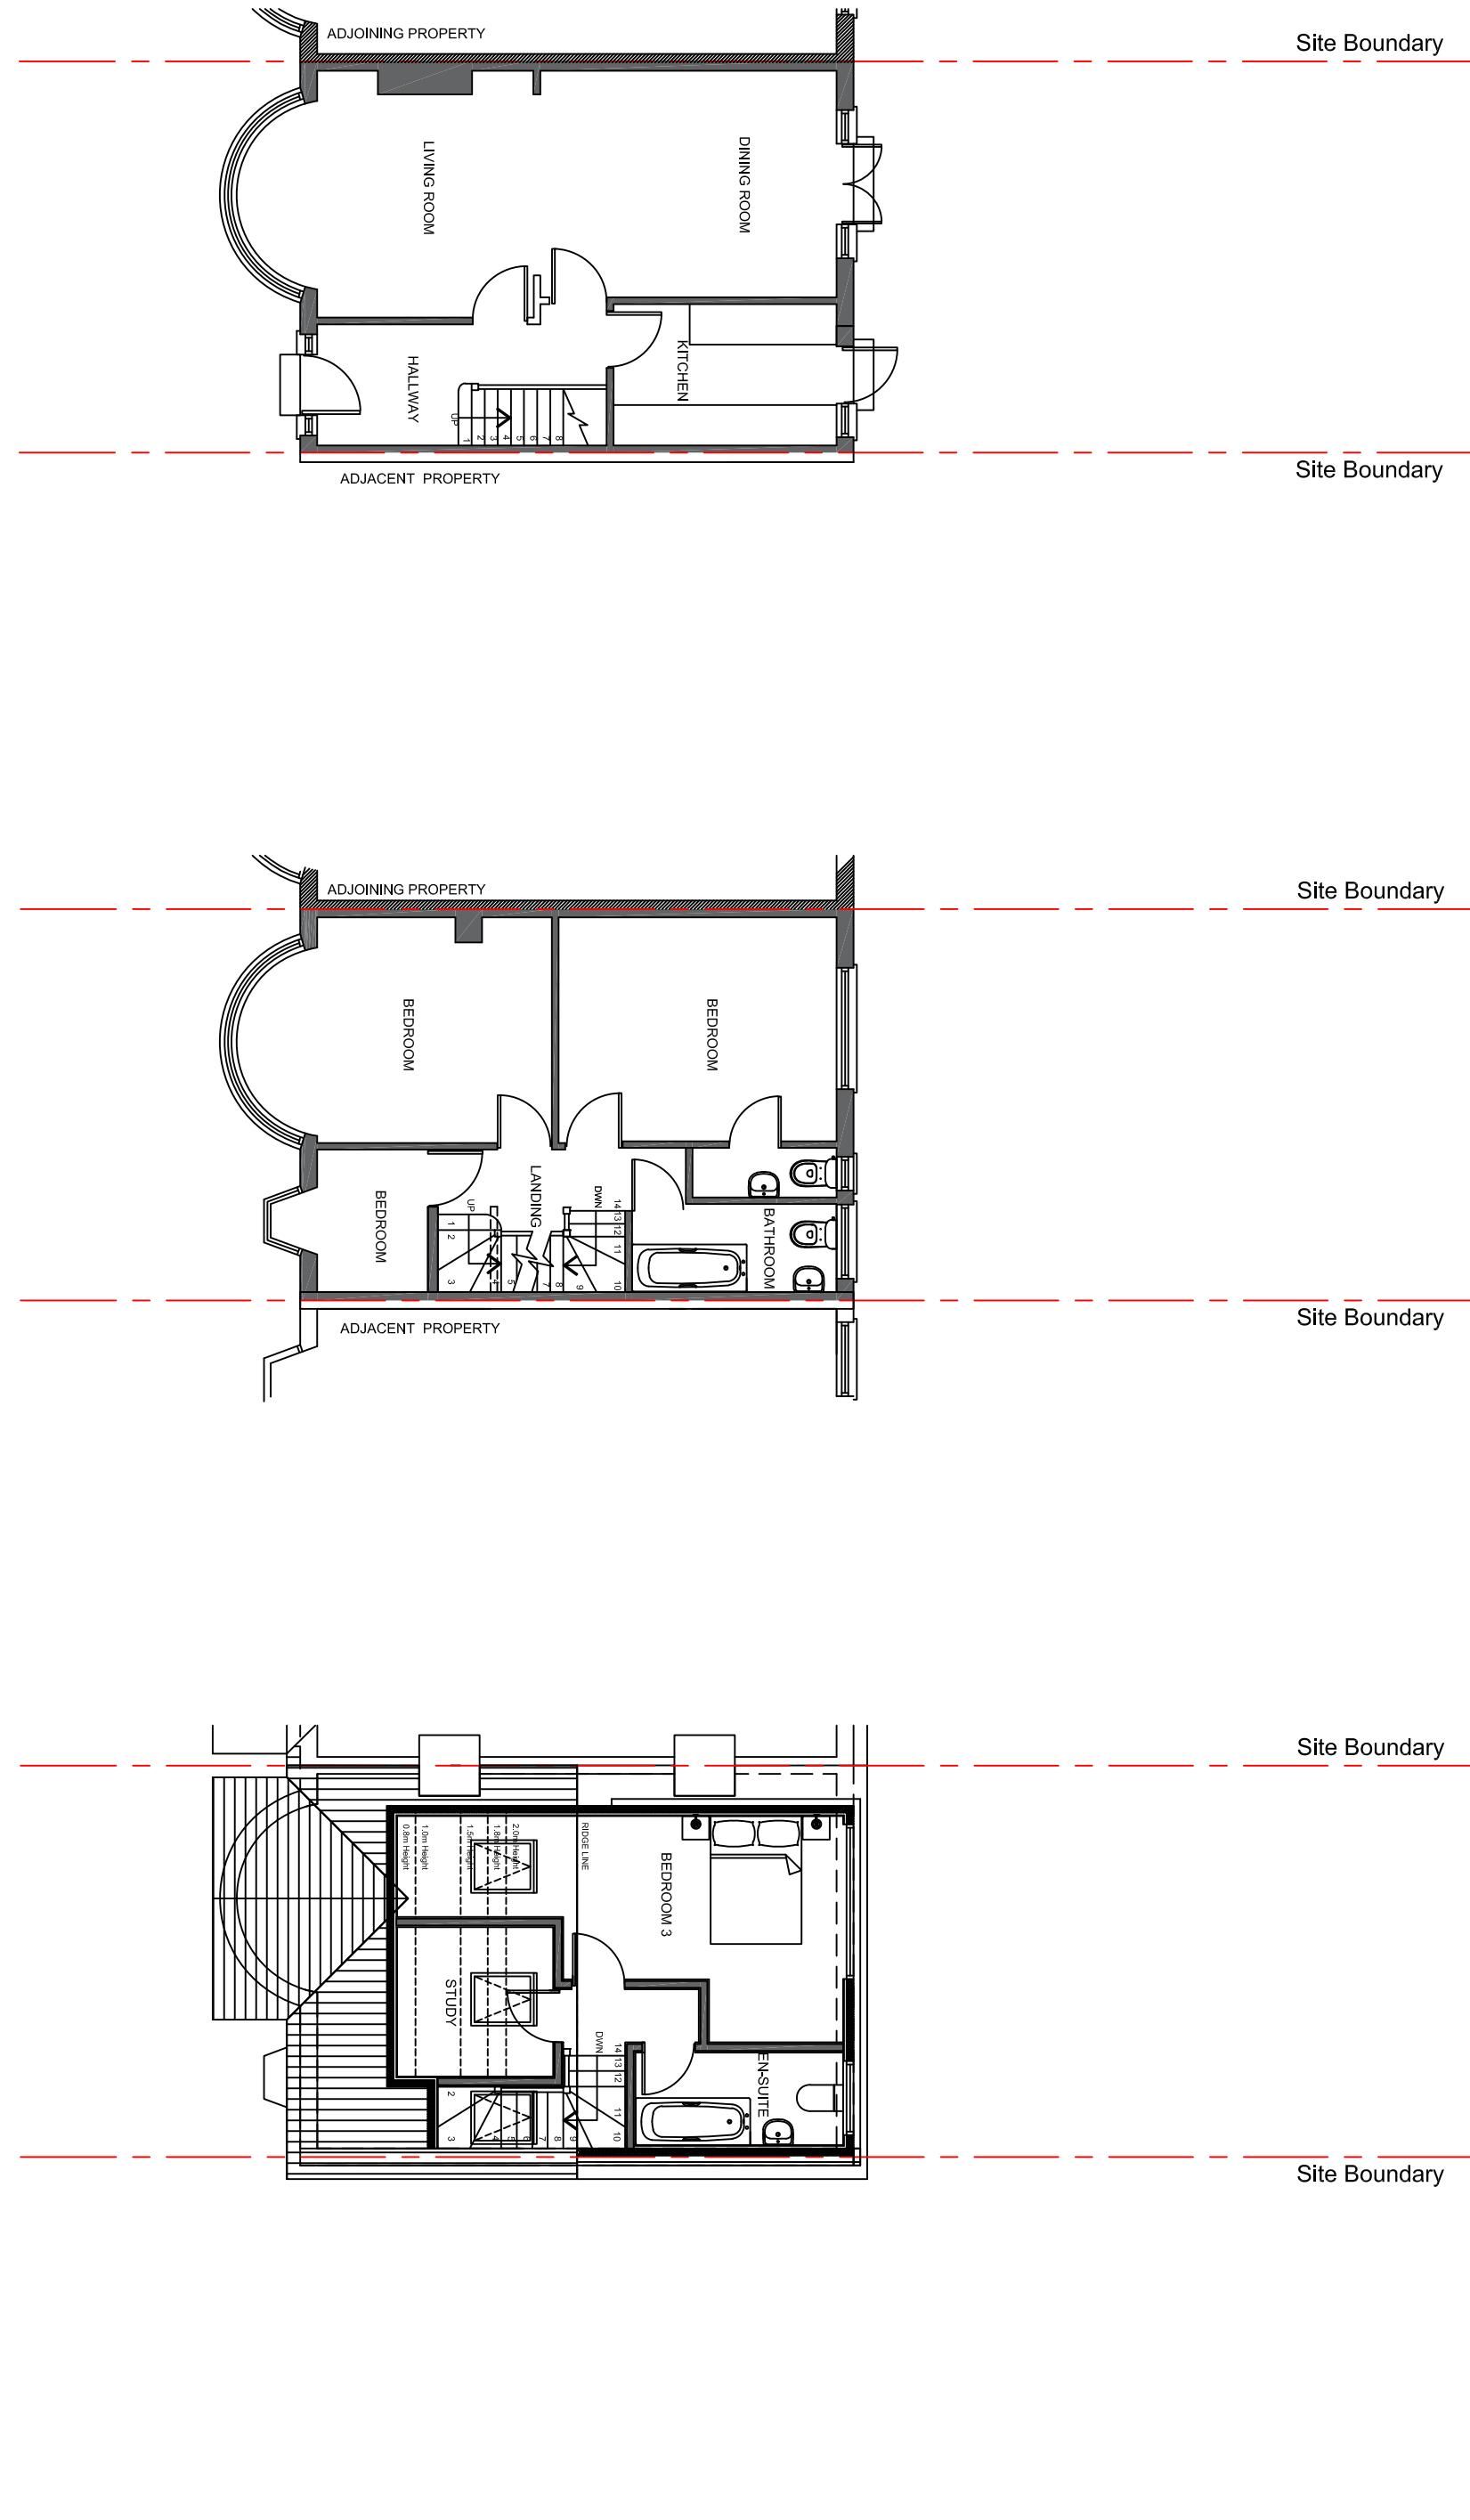


Scale 1:100@A3

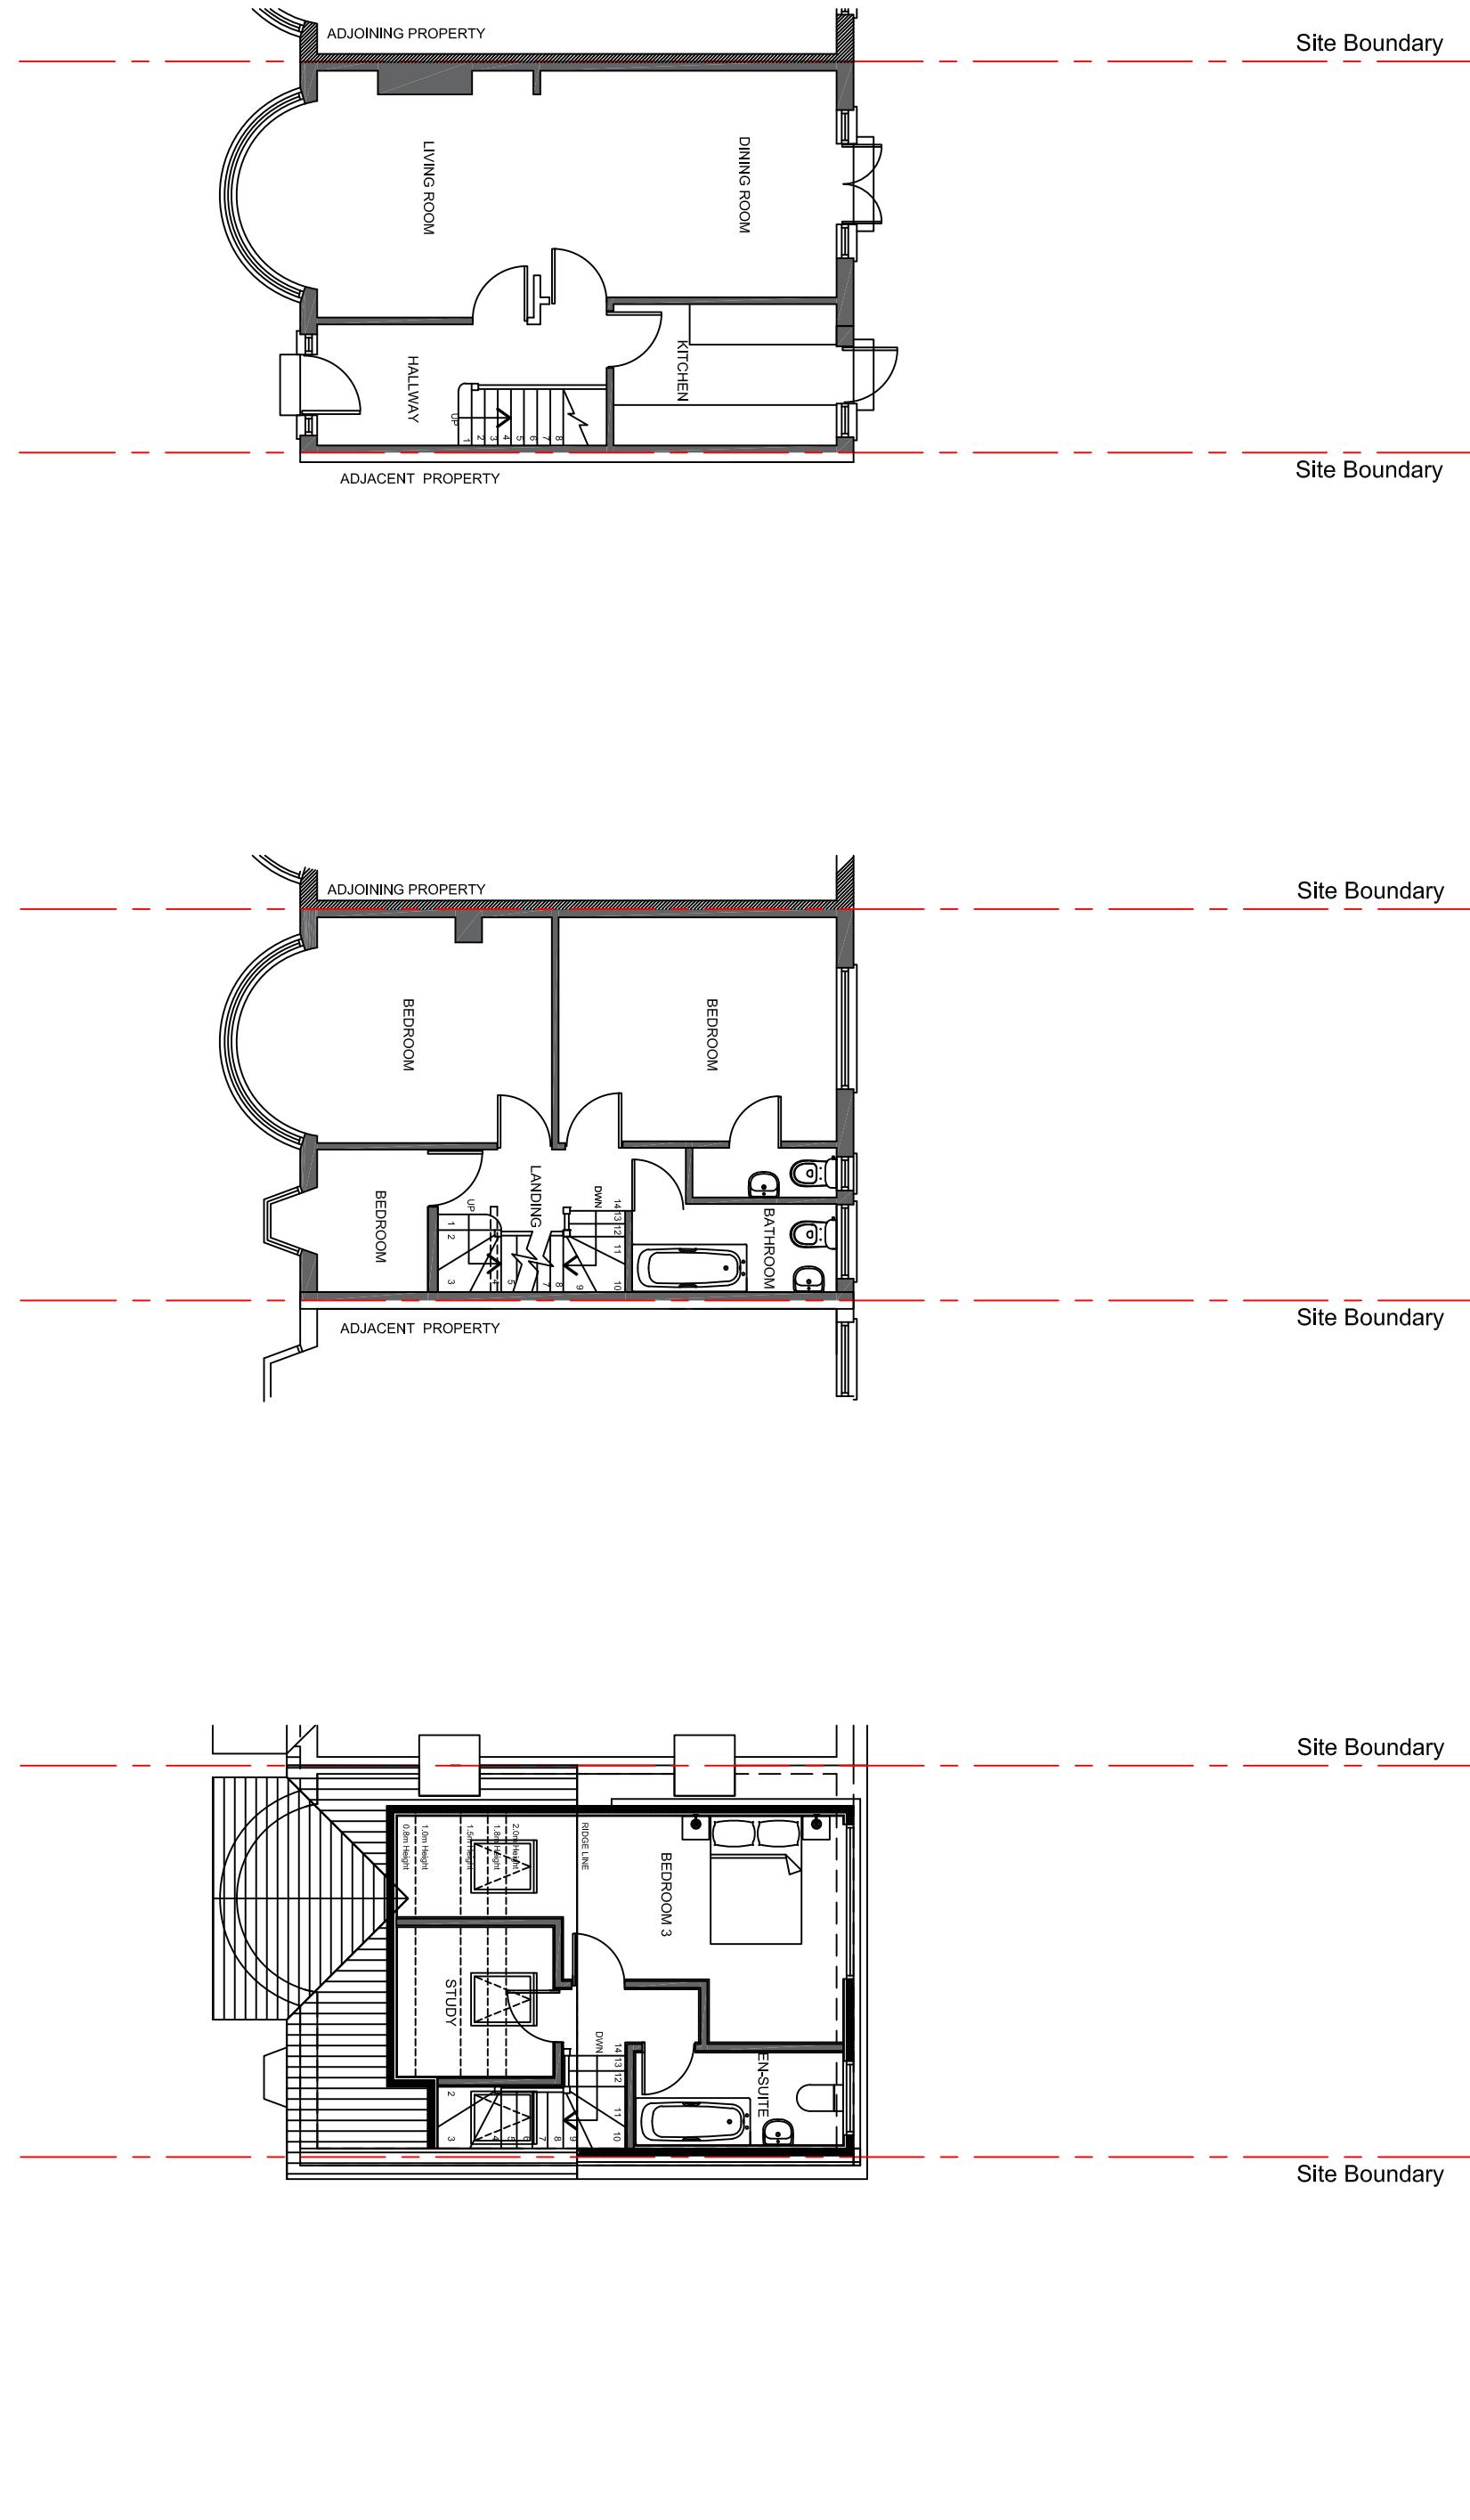


Scale 1:100@A3

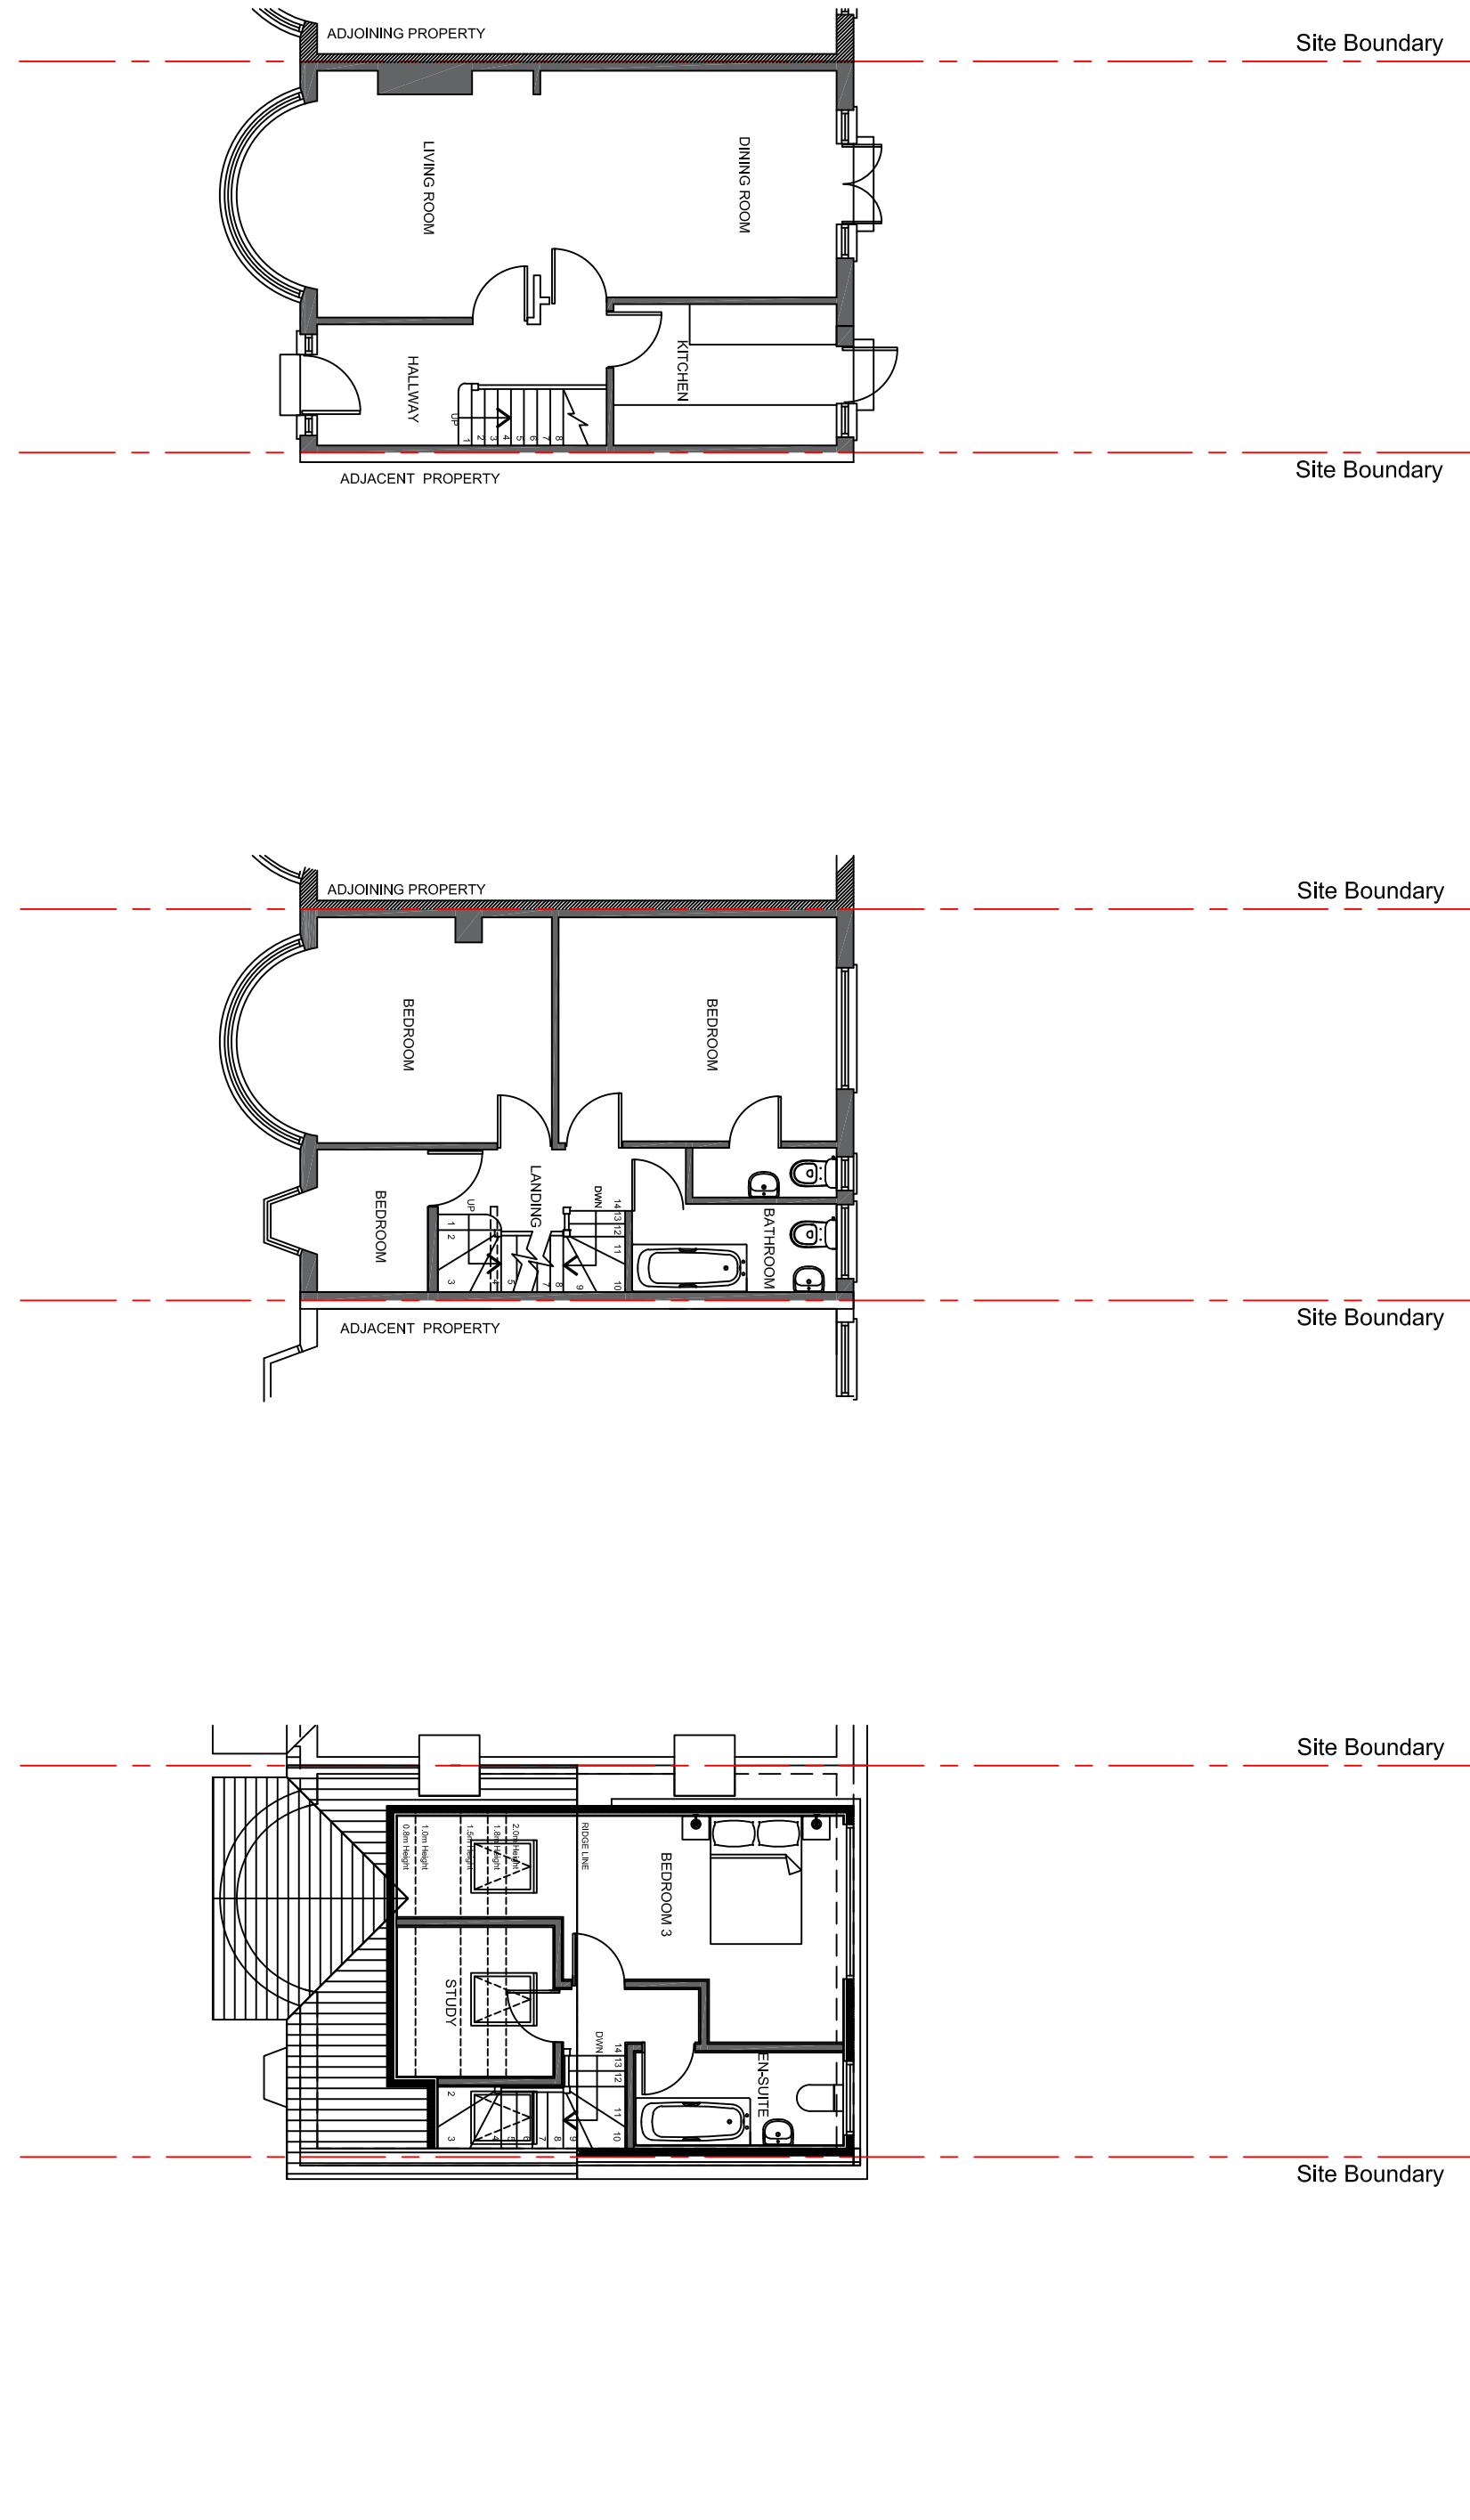


Scale 1:100@A3

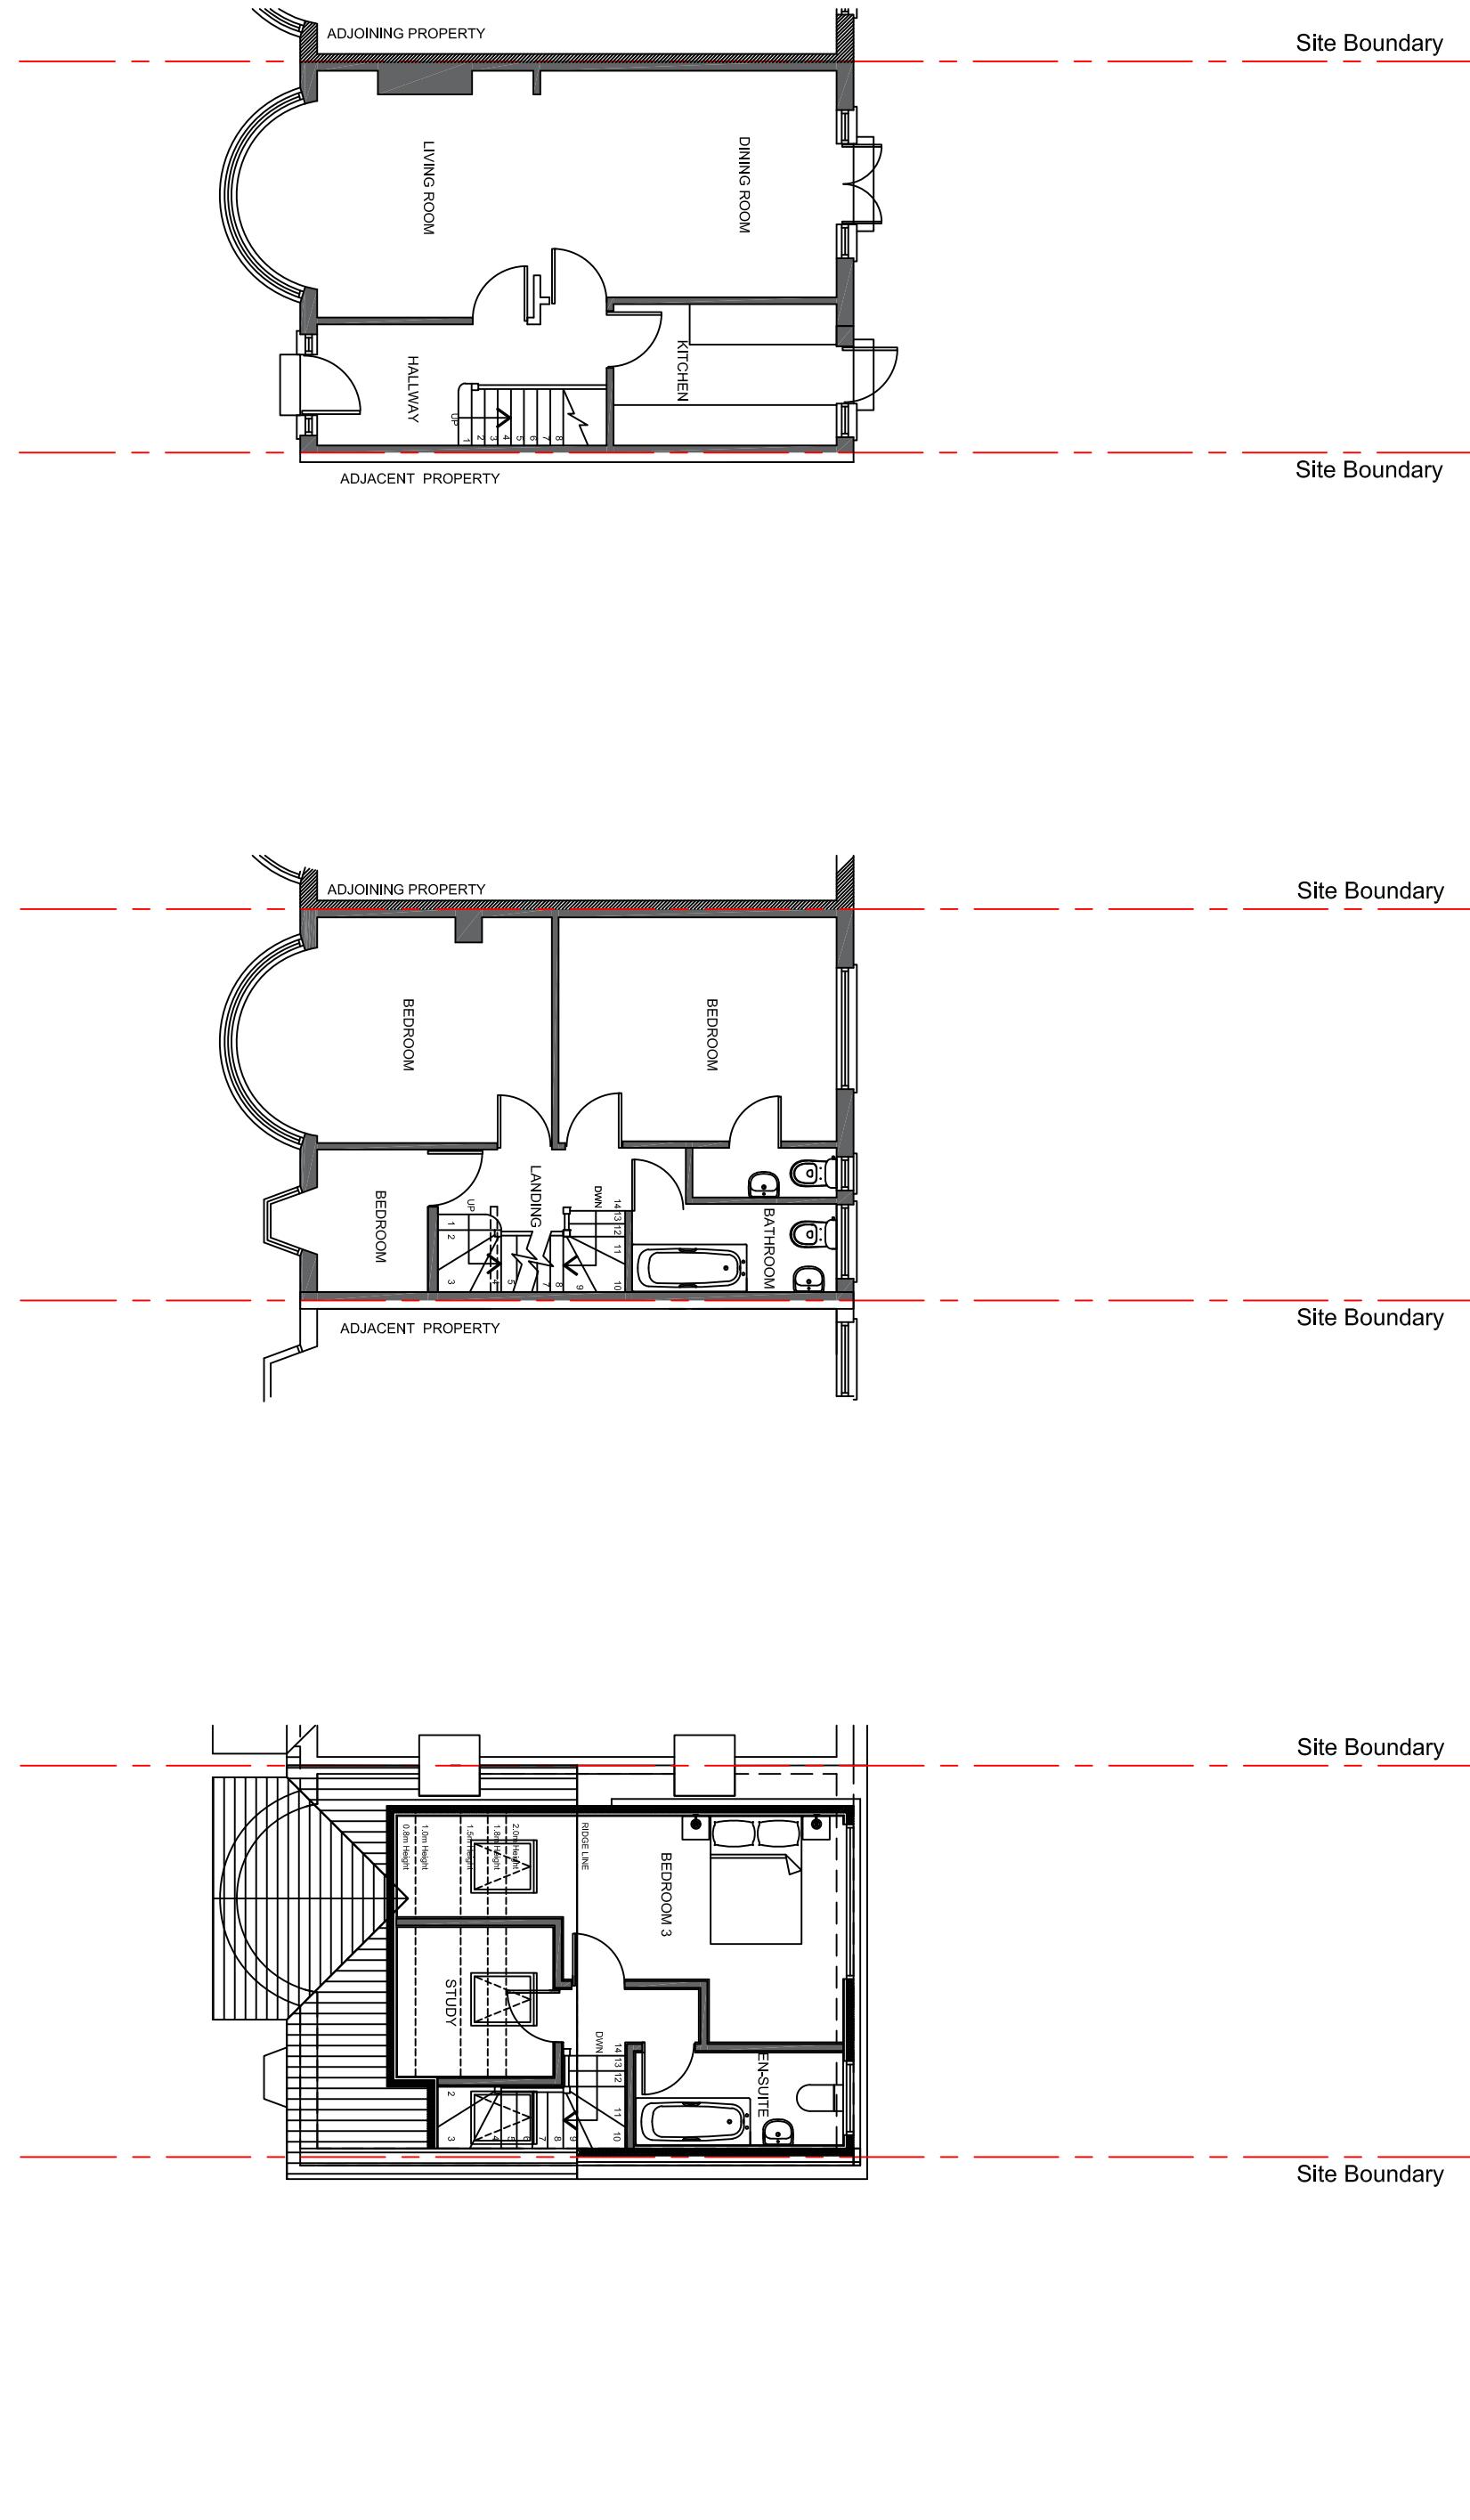


Scale 1:100@A3

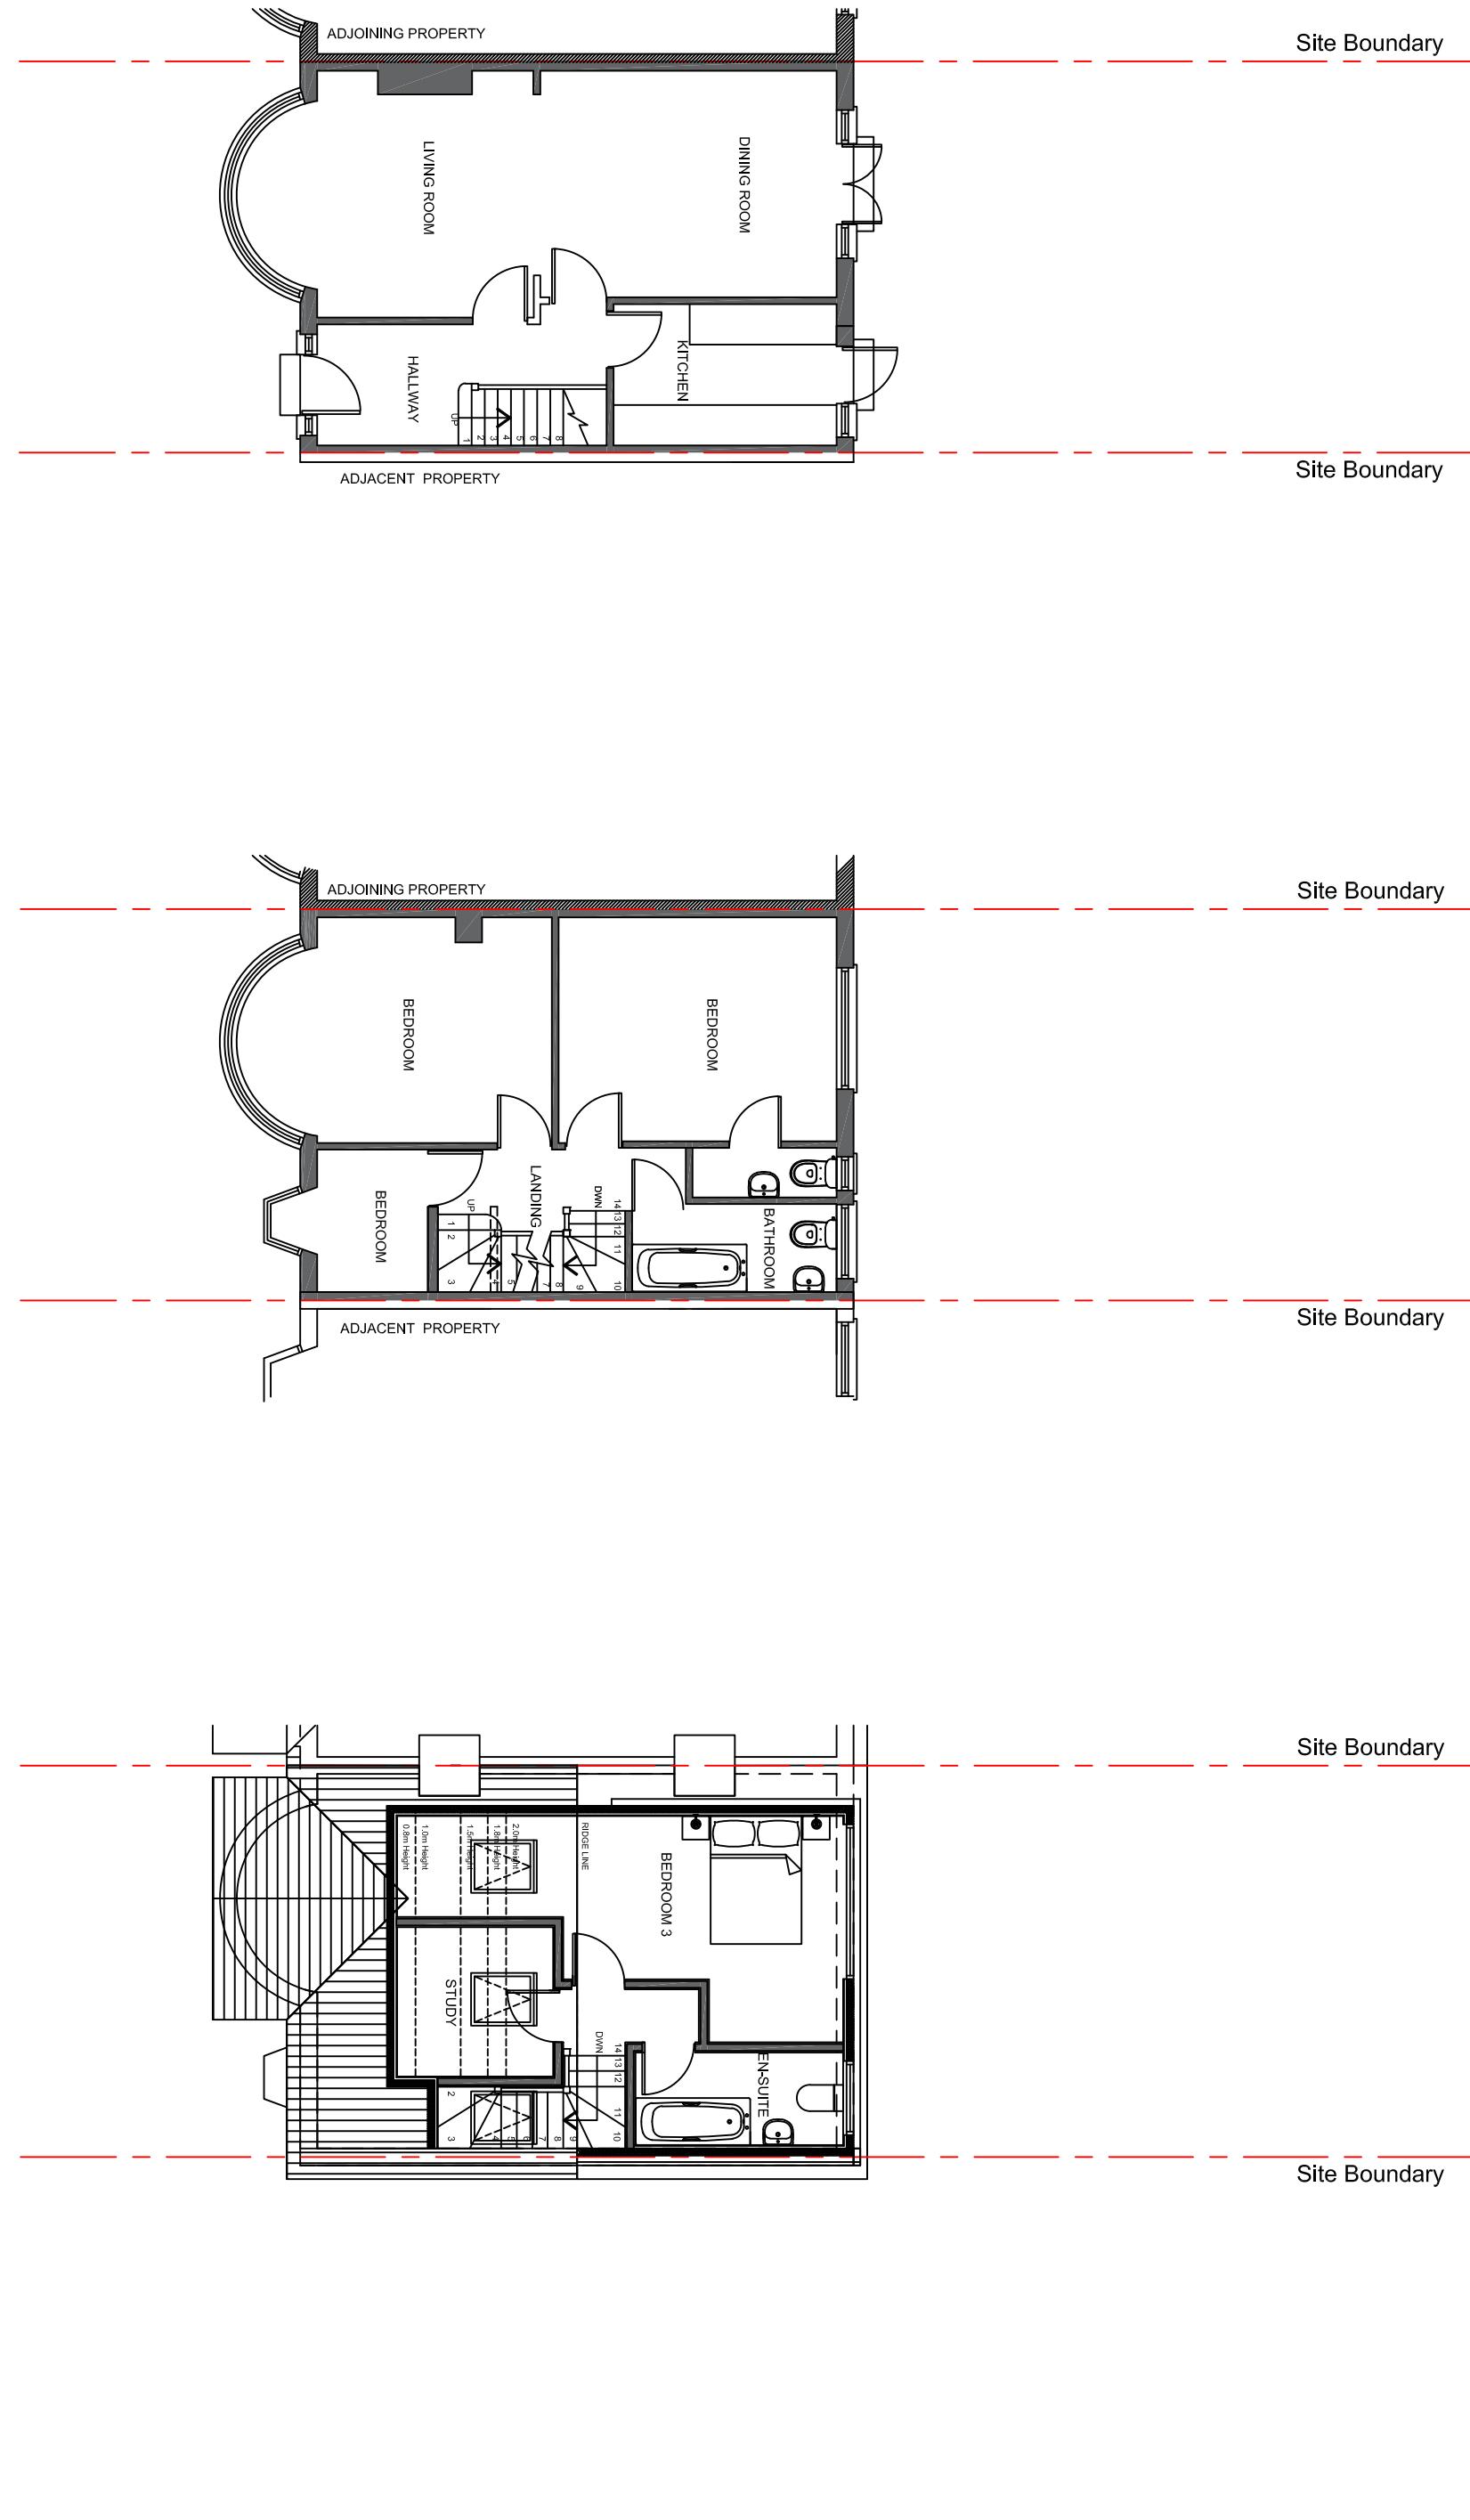


Scale 1:100@A3

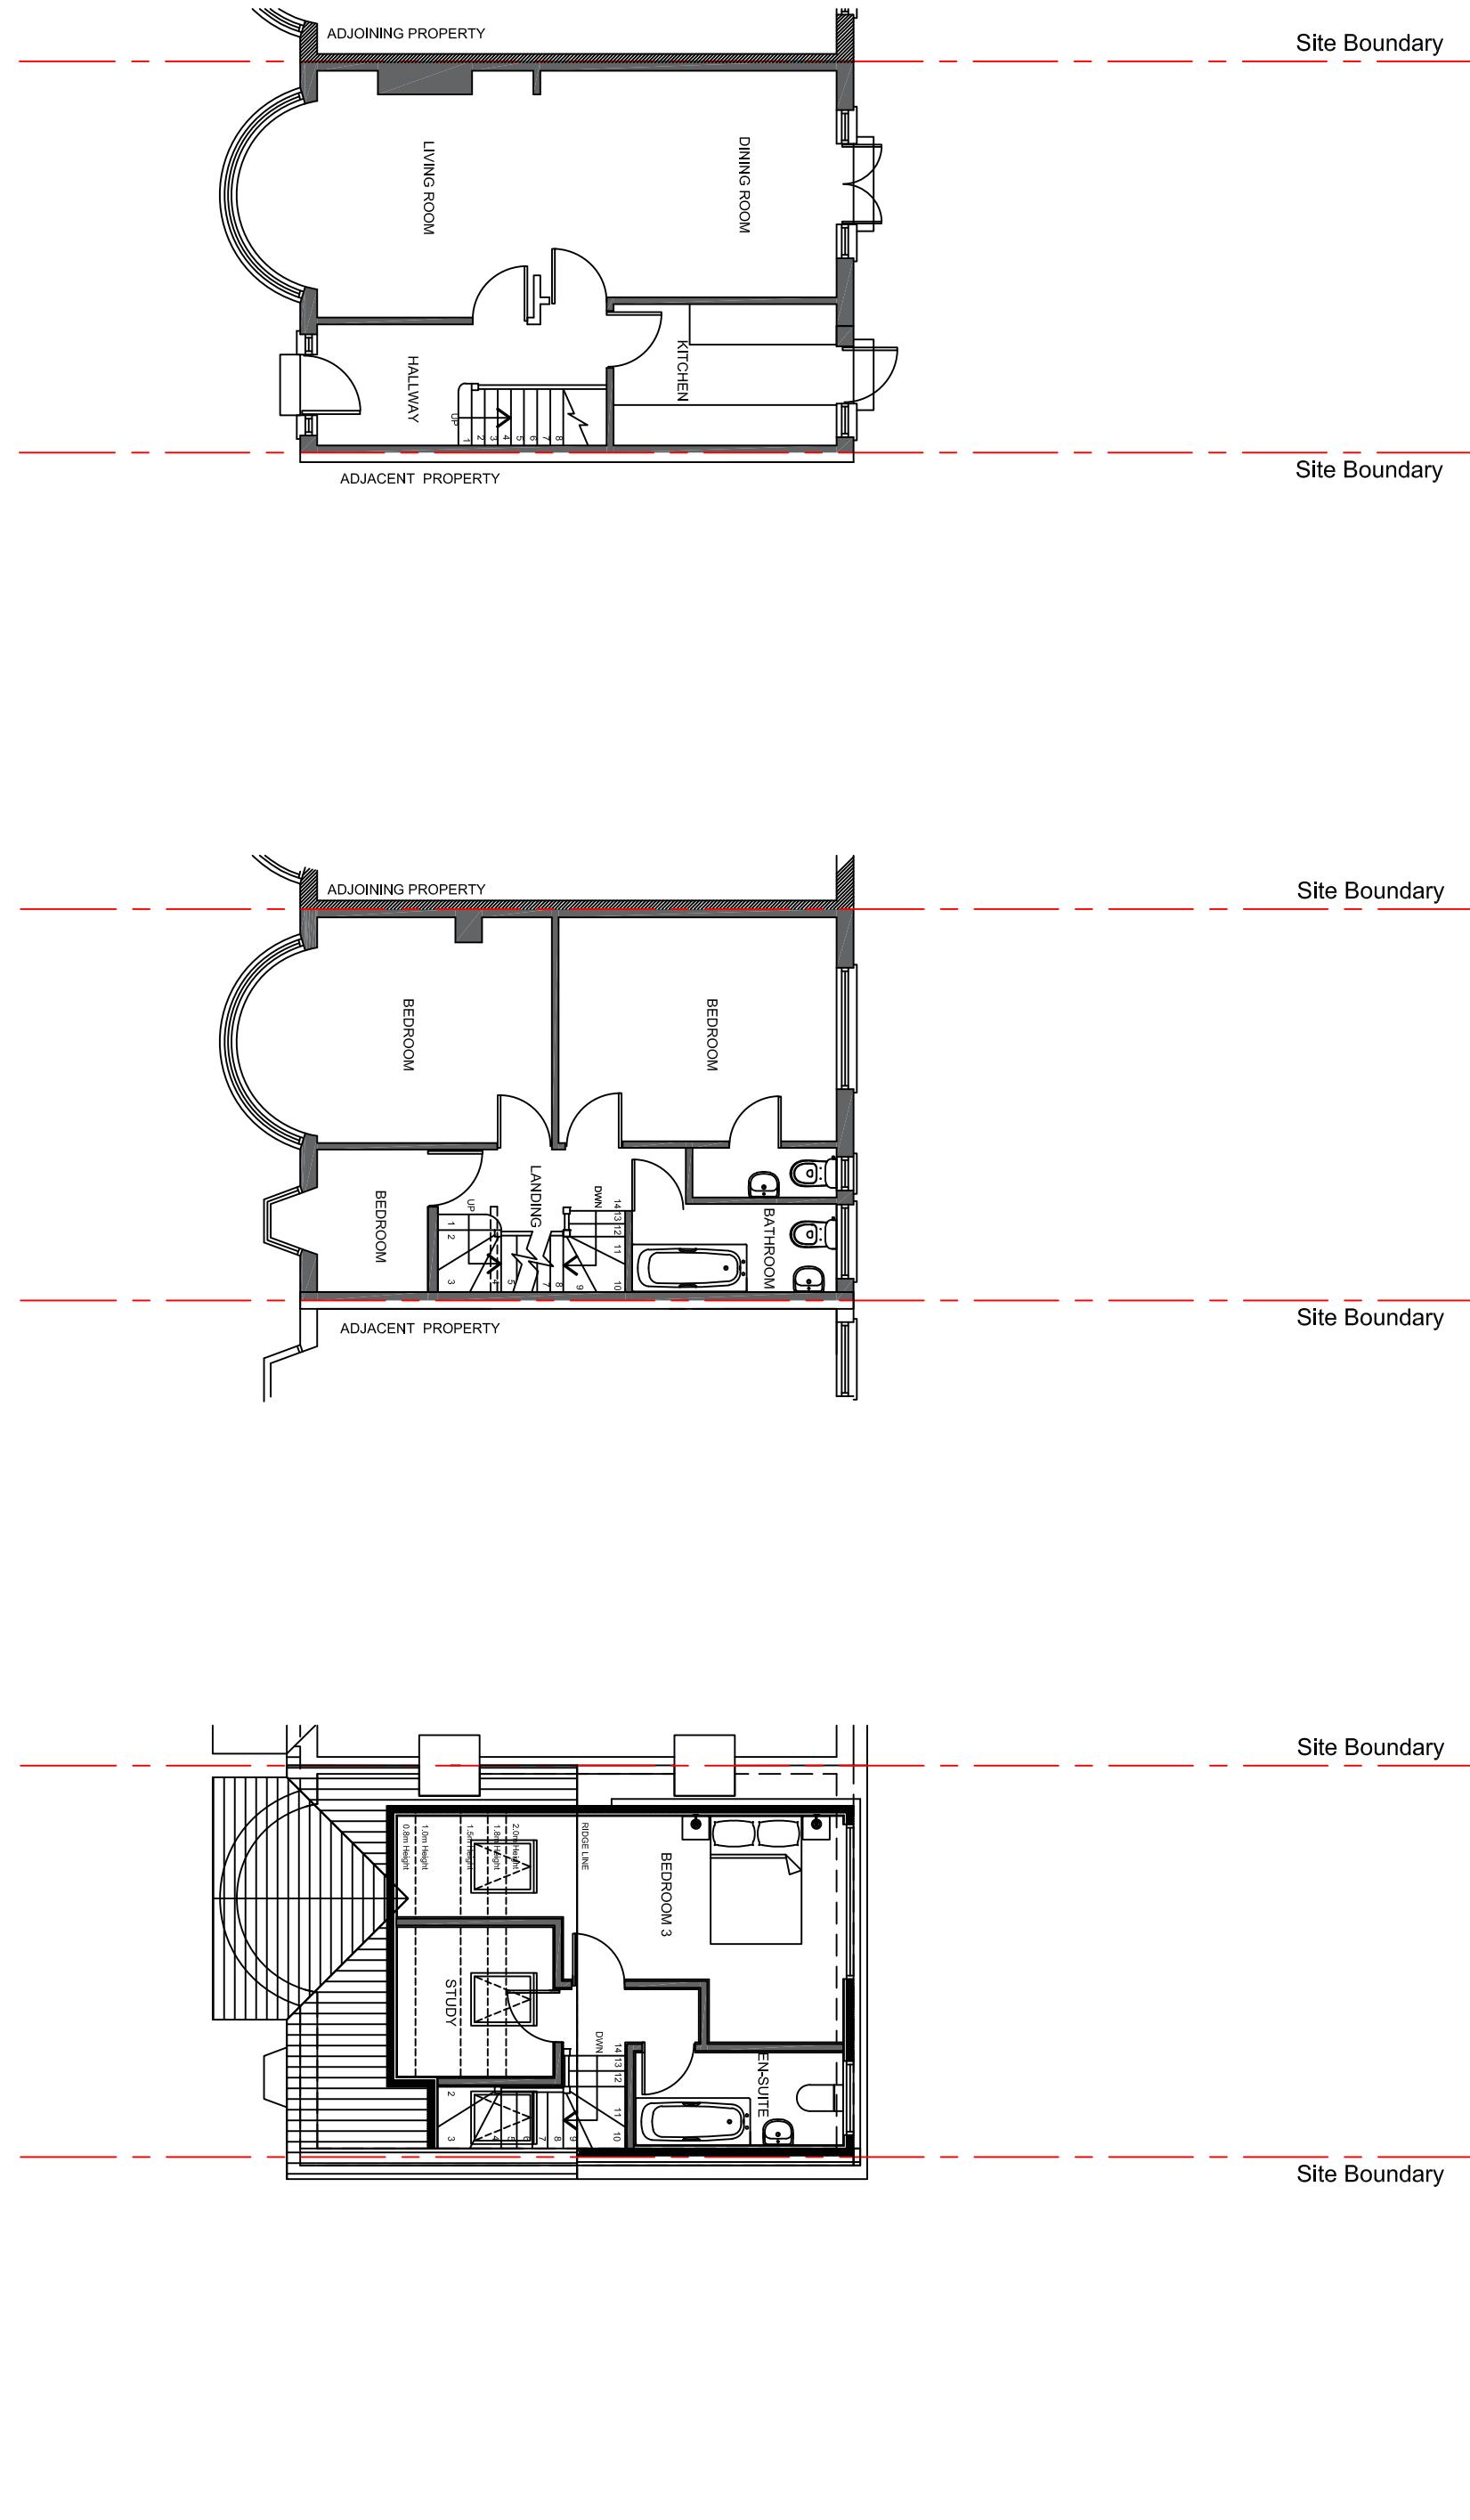


Scale 1:100@A3

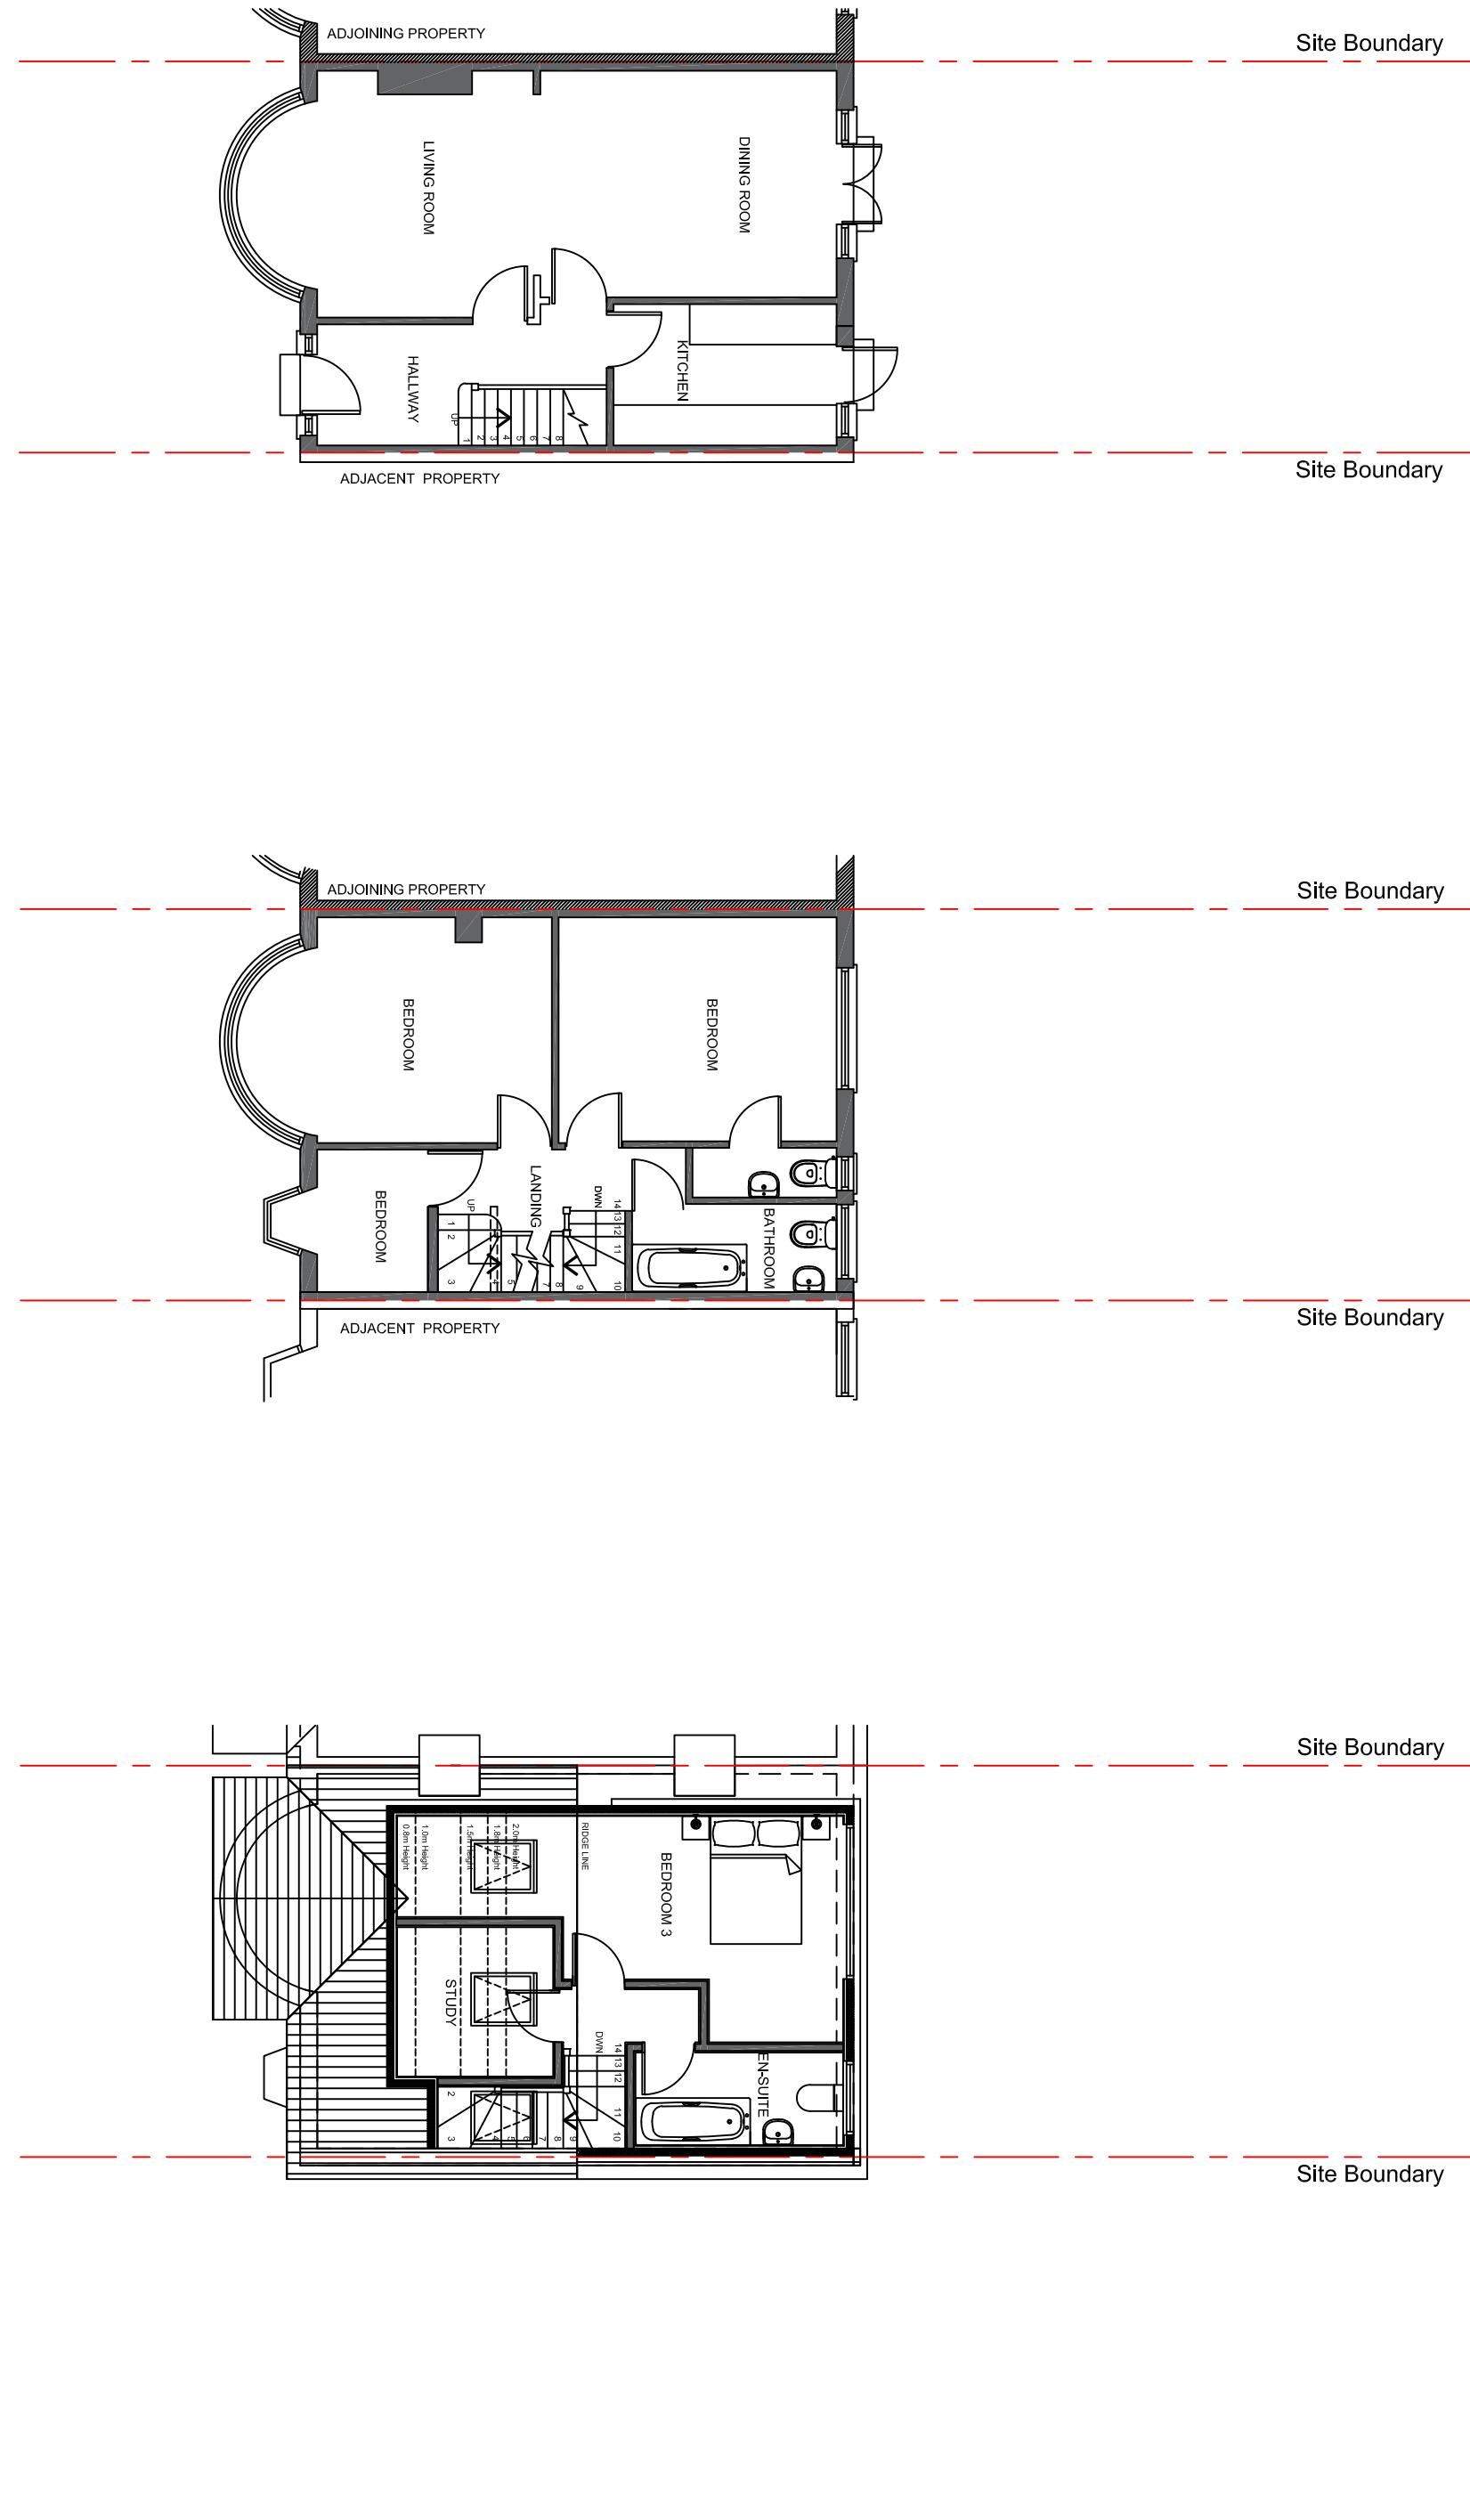


Scale 1:100@A3

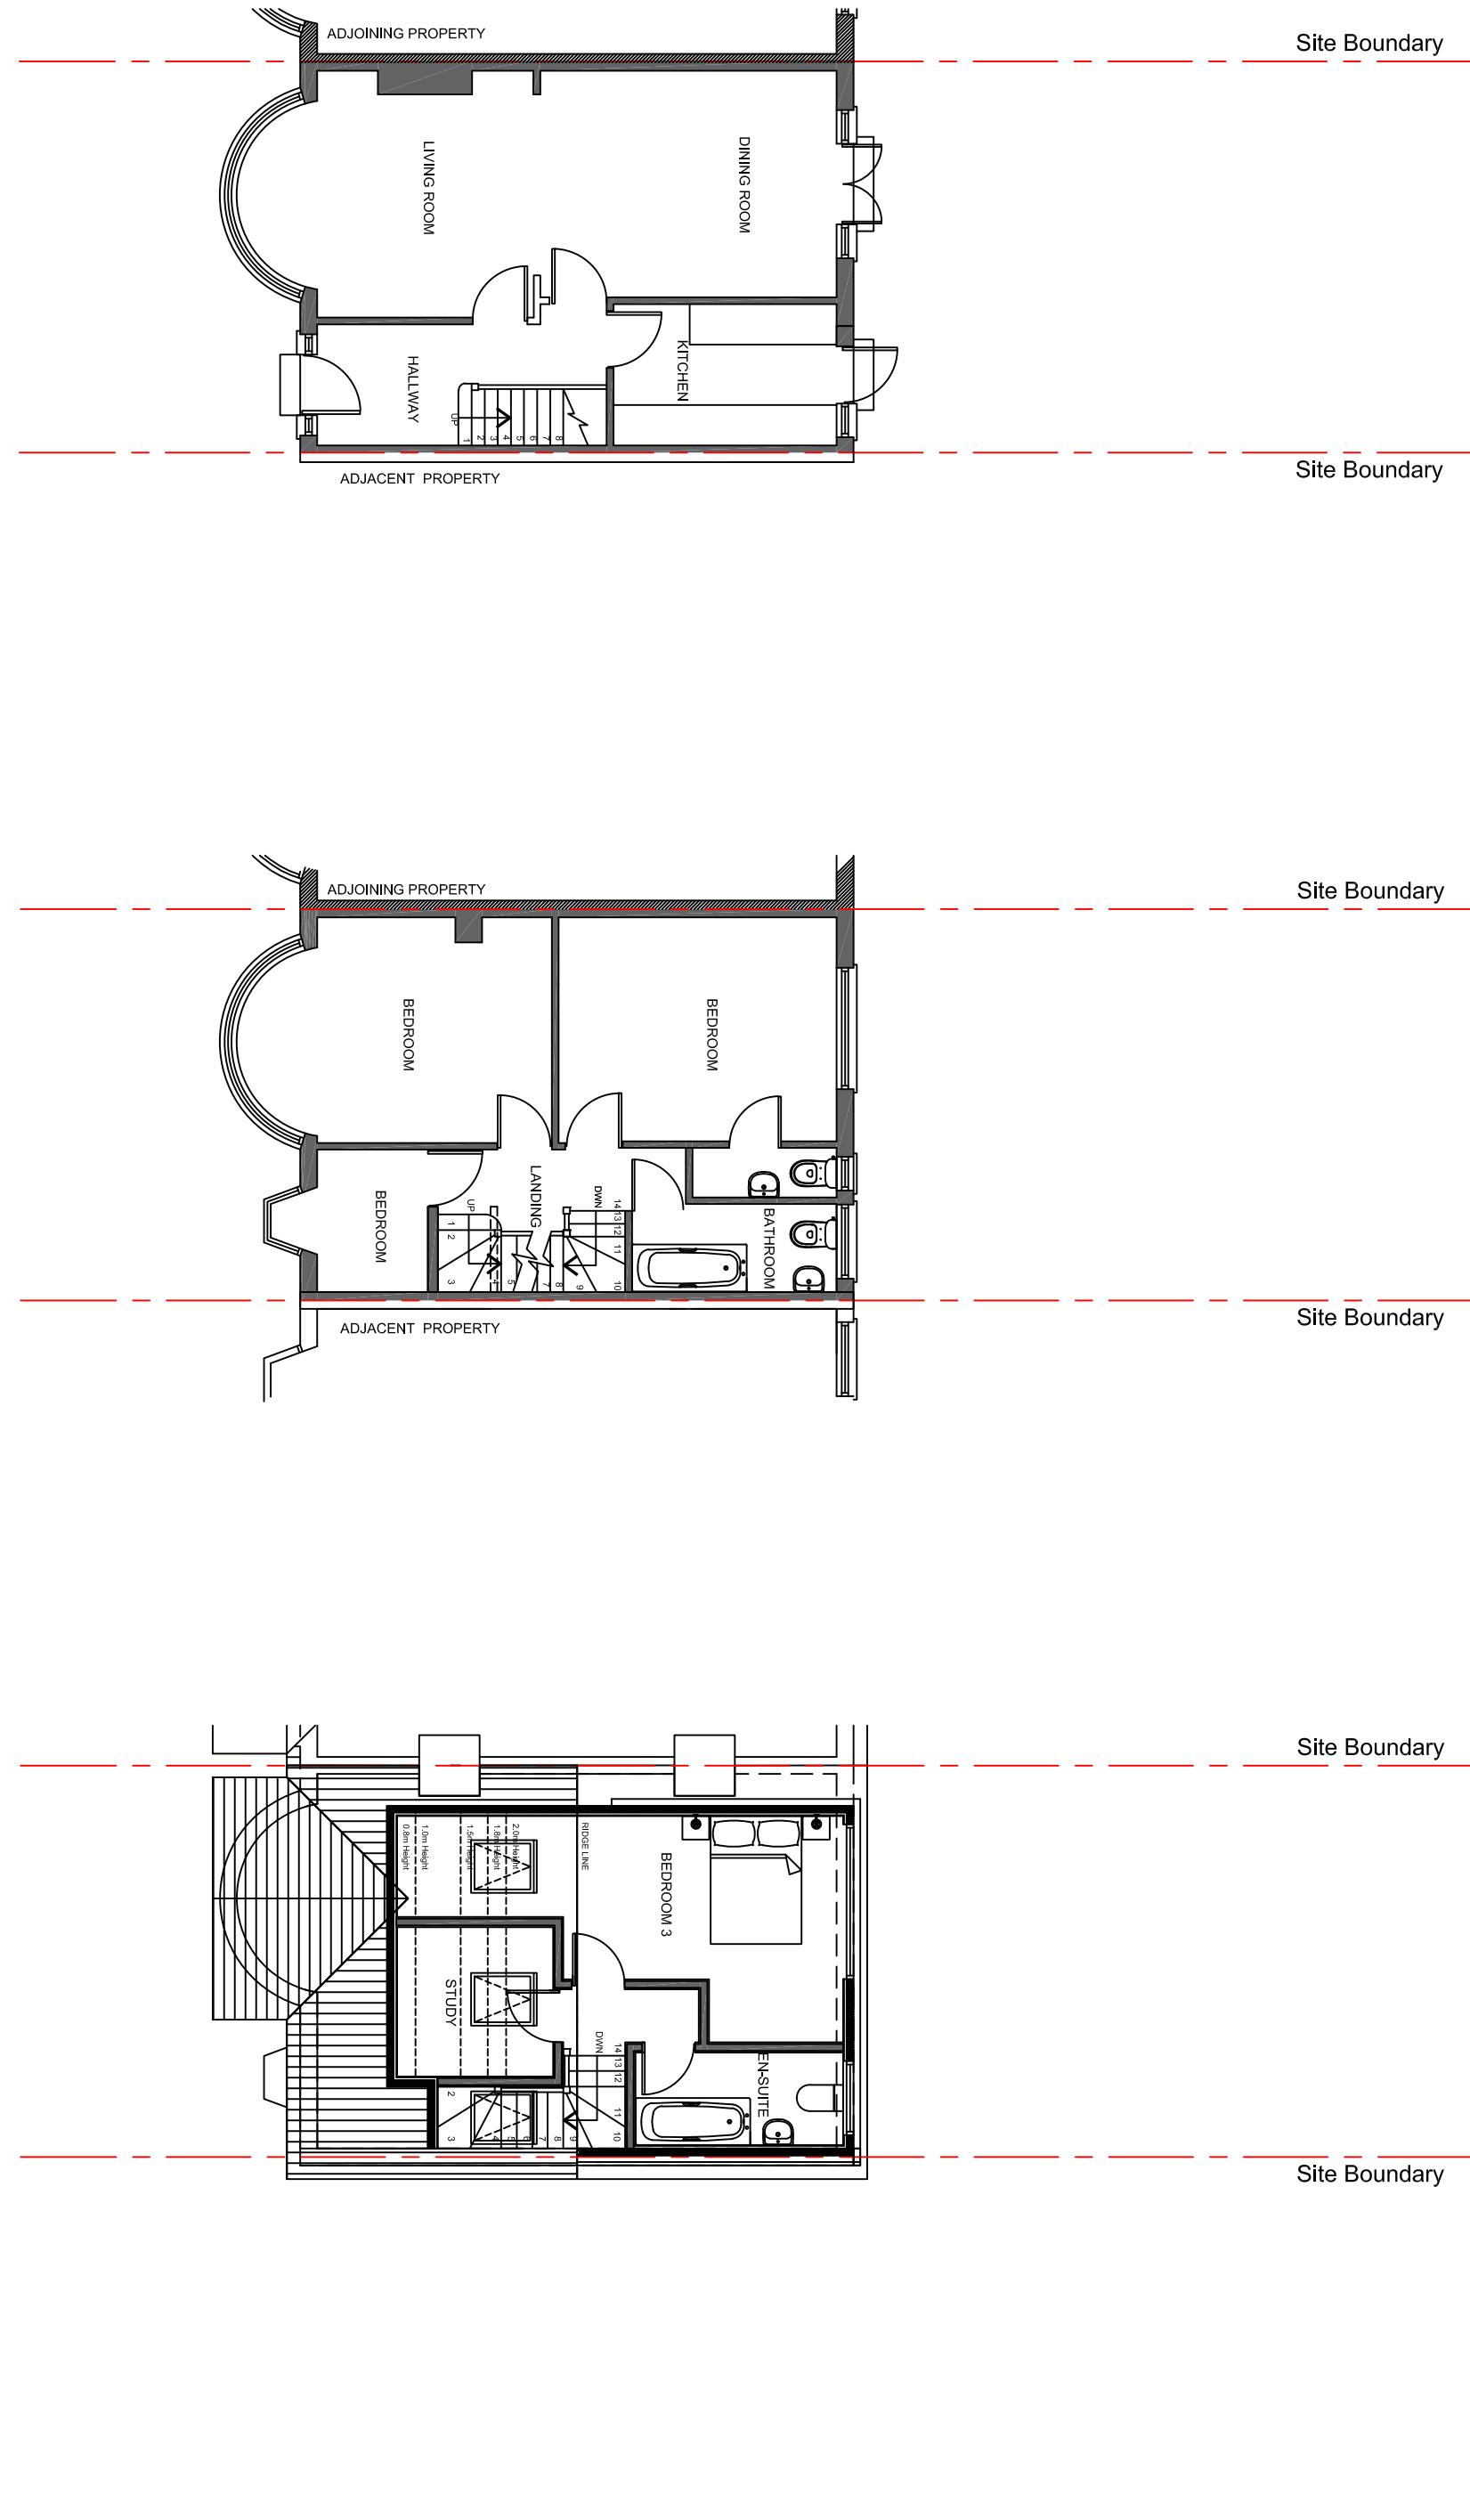


Scale 1:100@A3

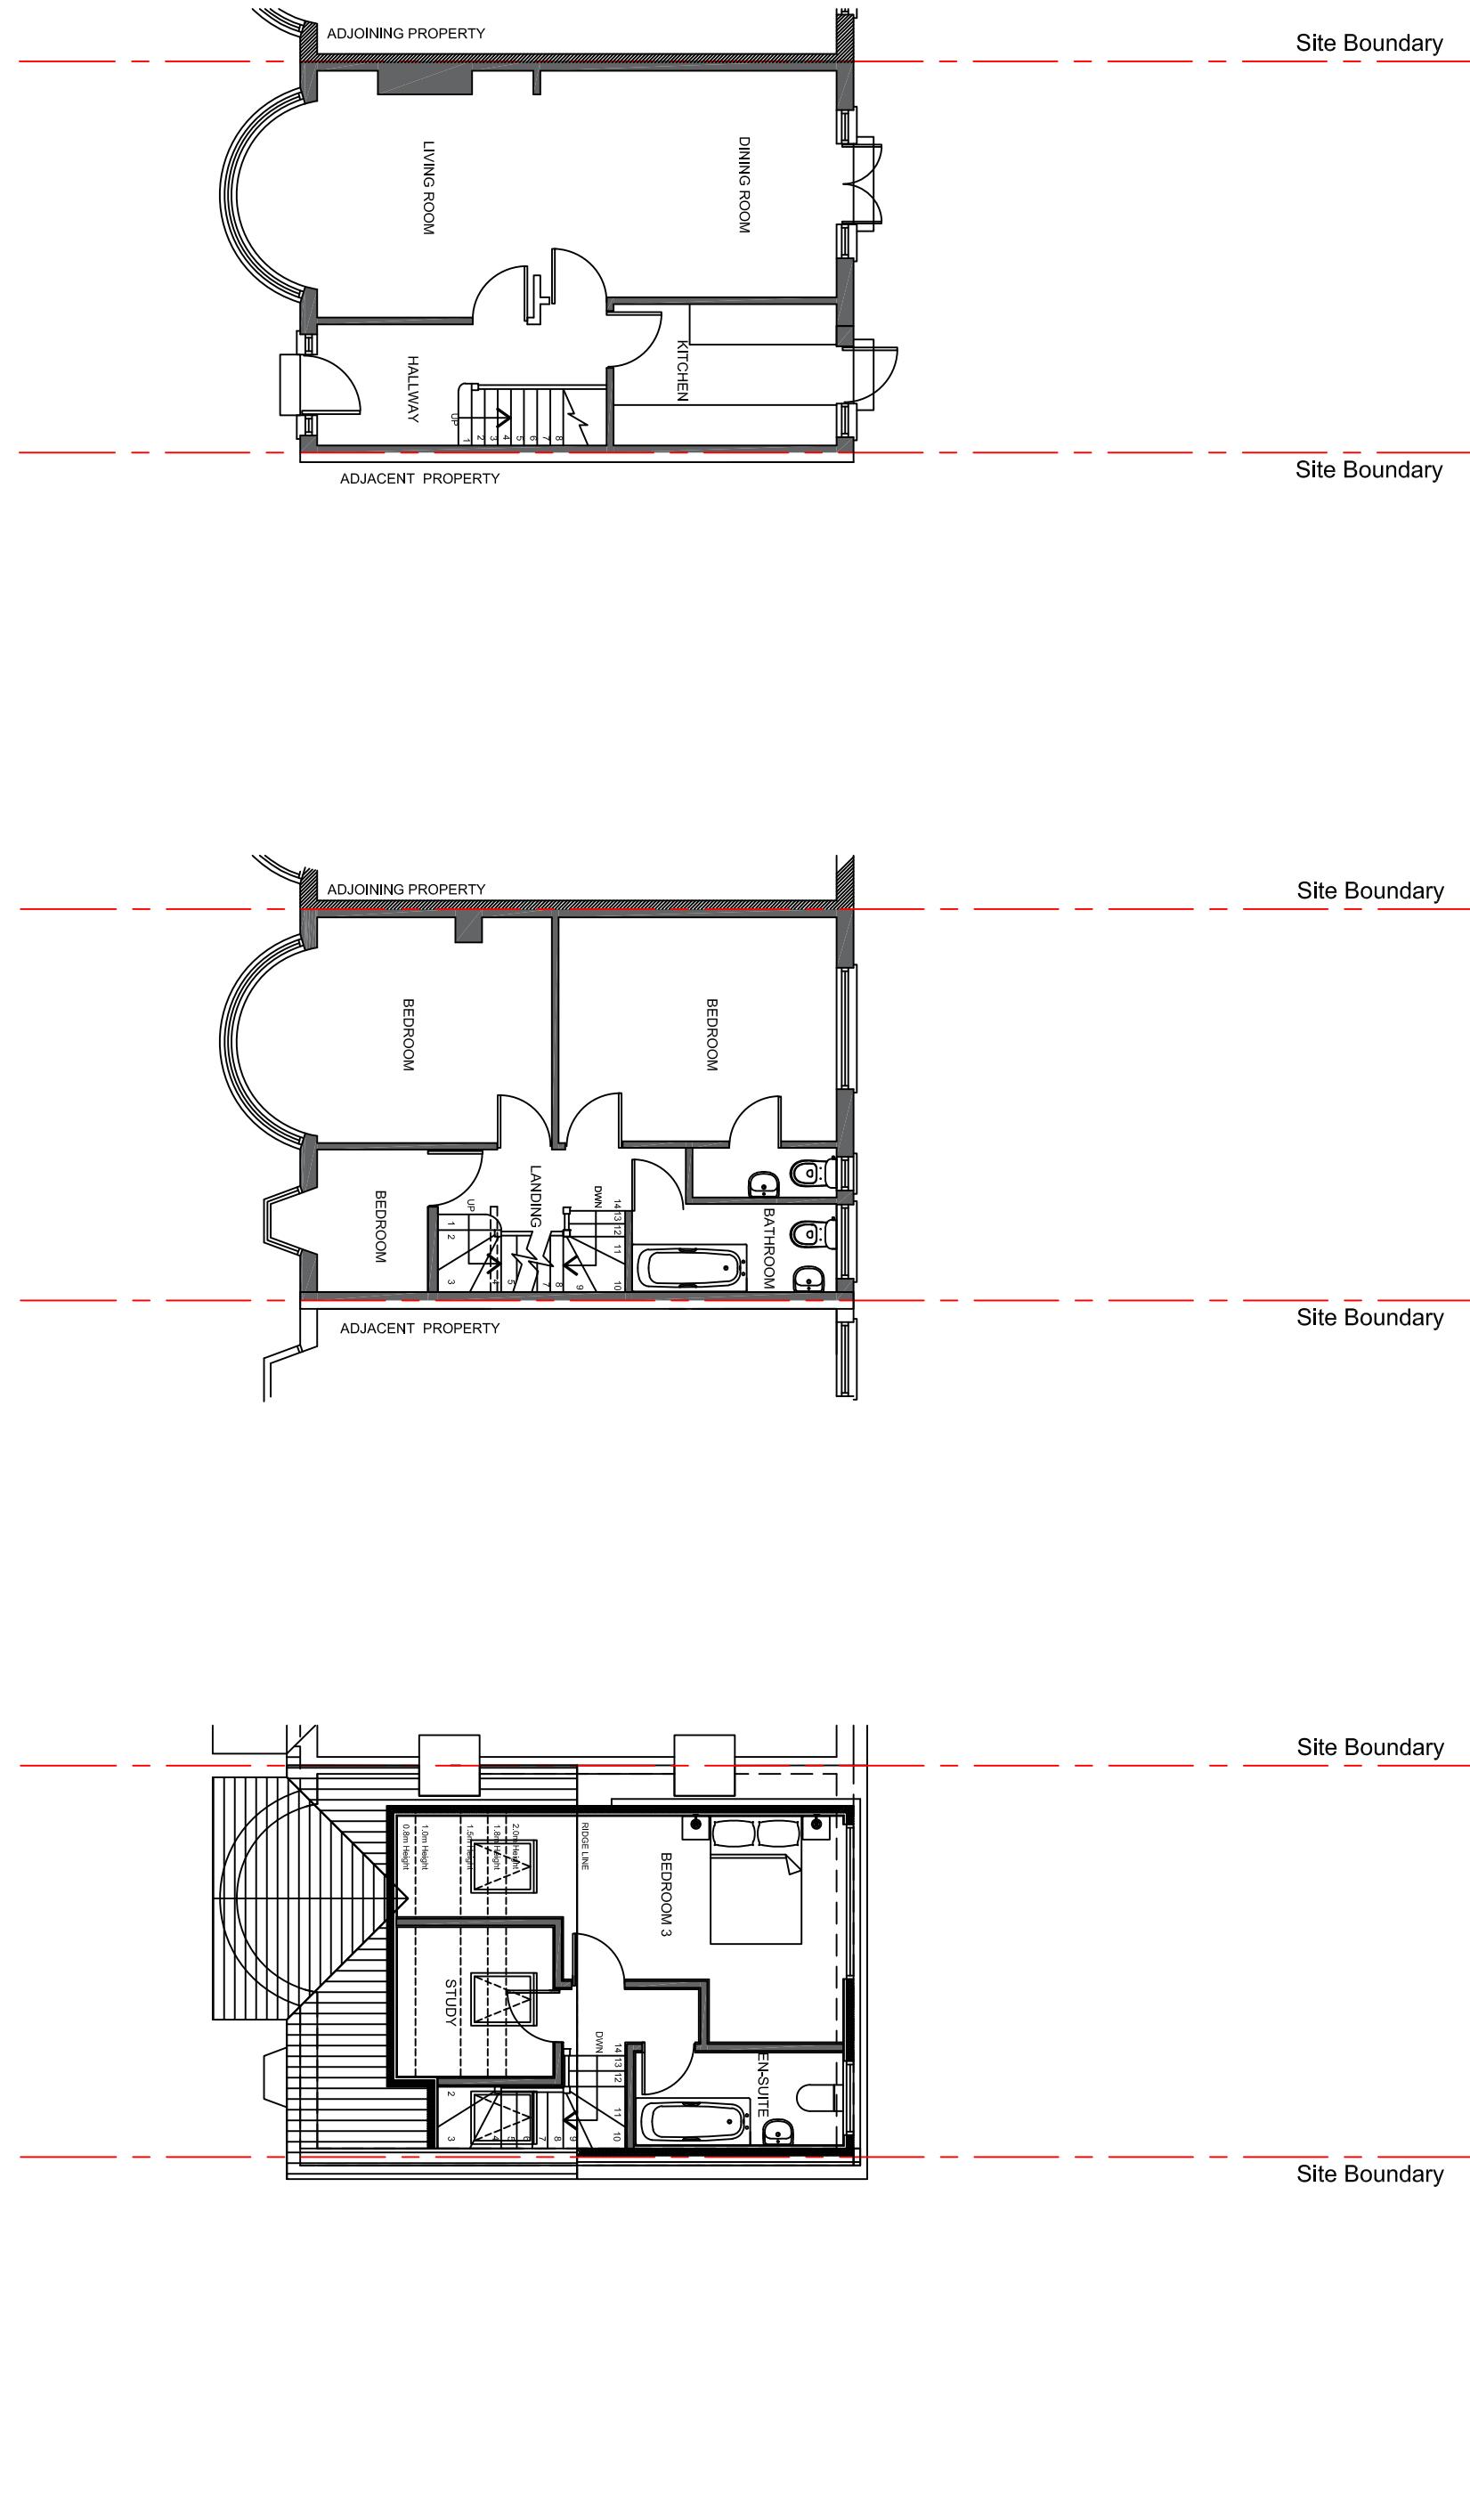


Scale 1:100@A3

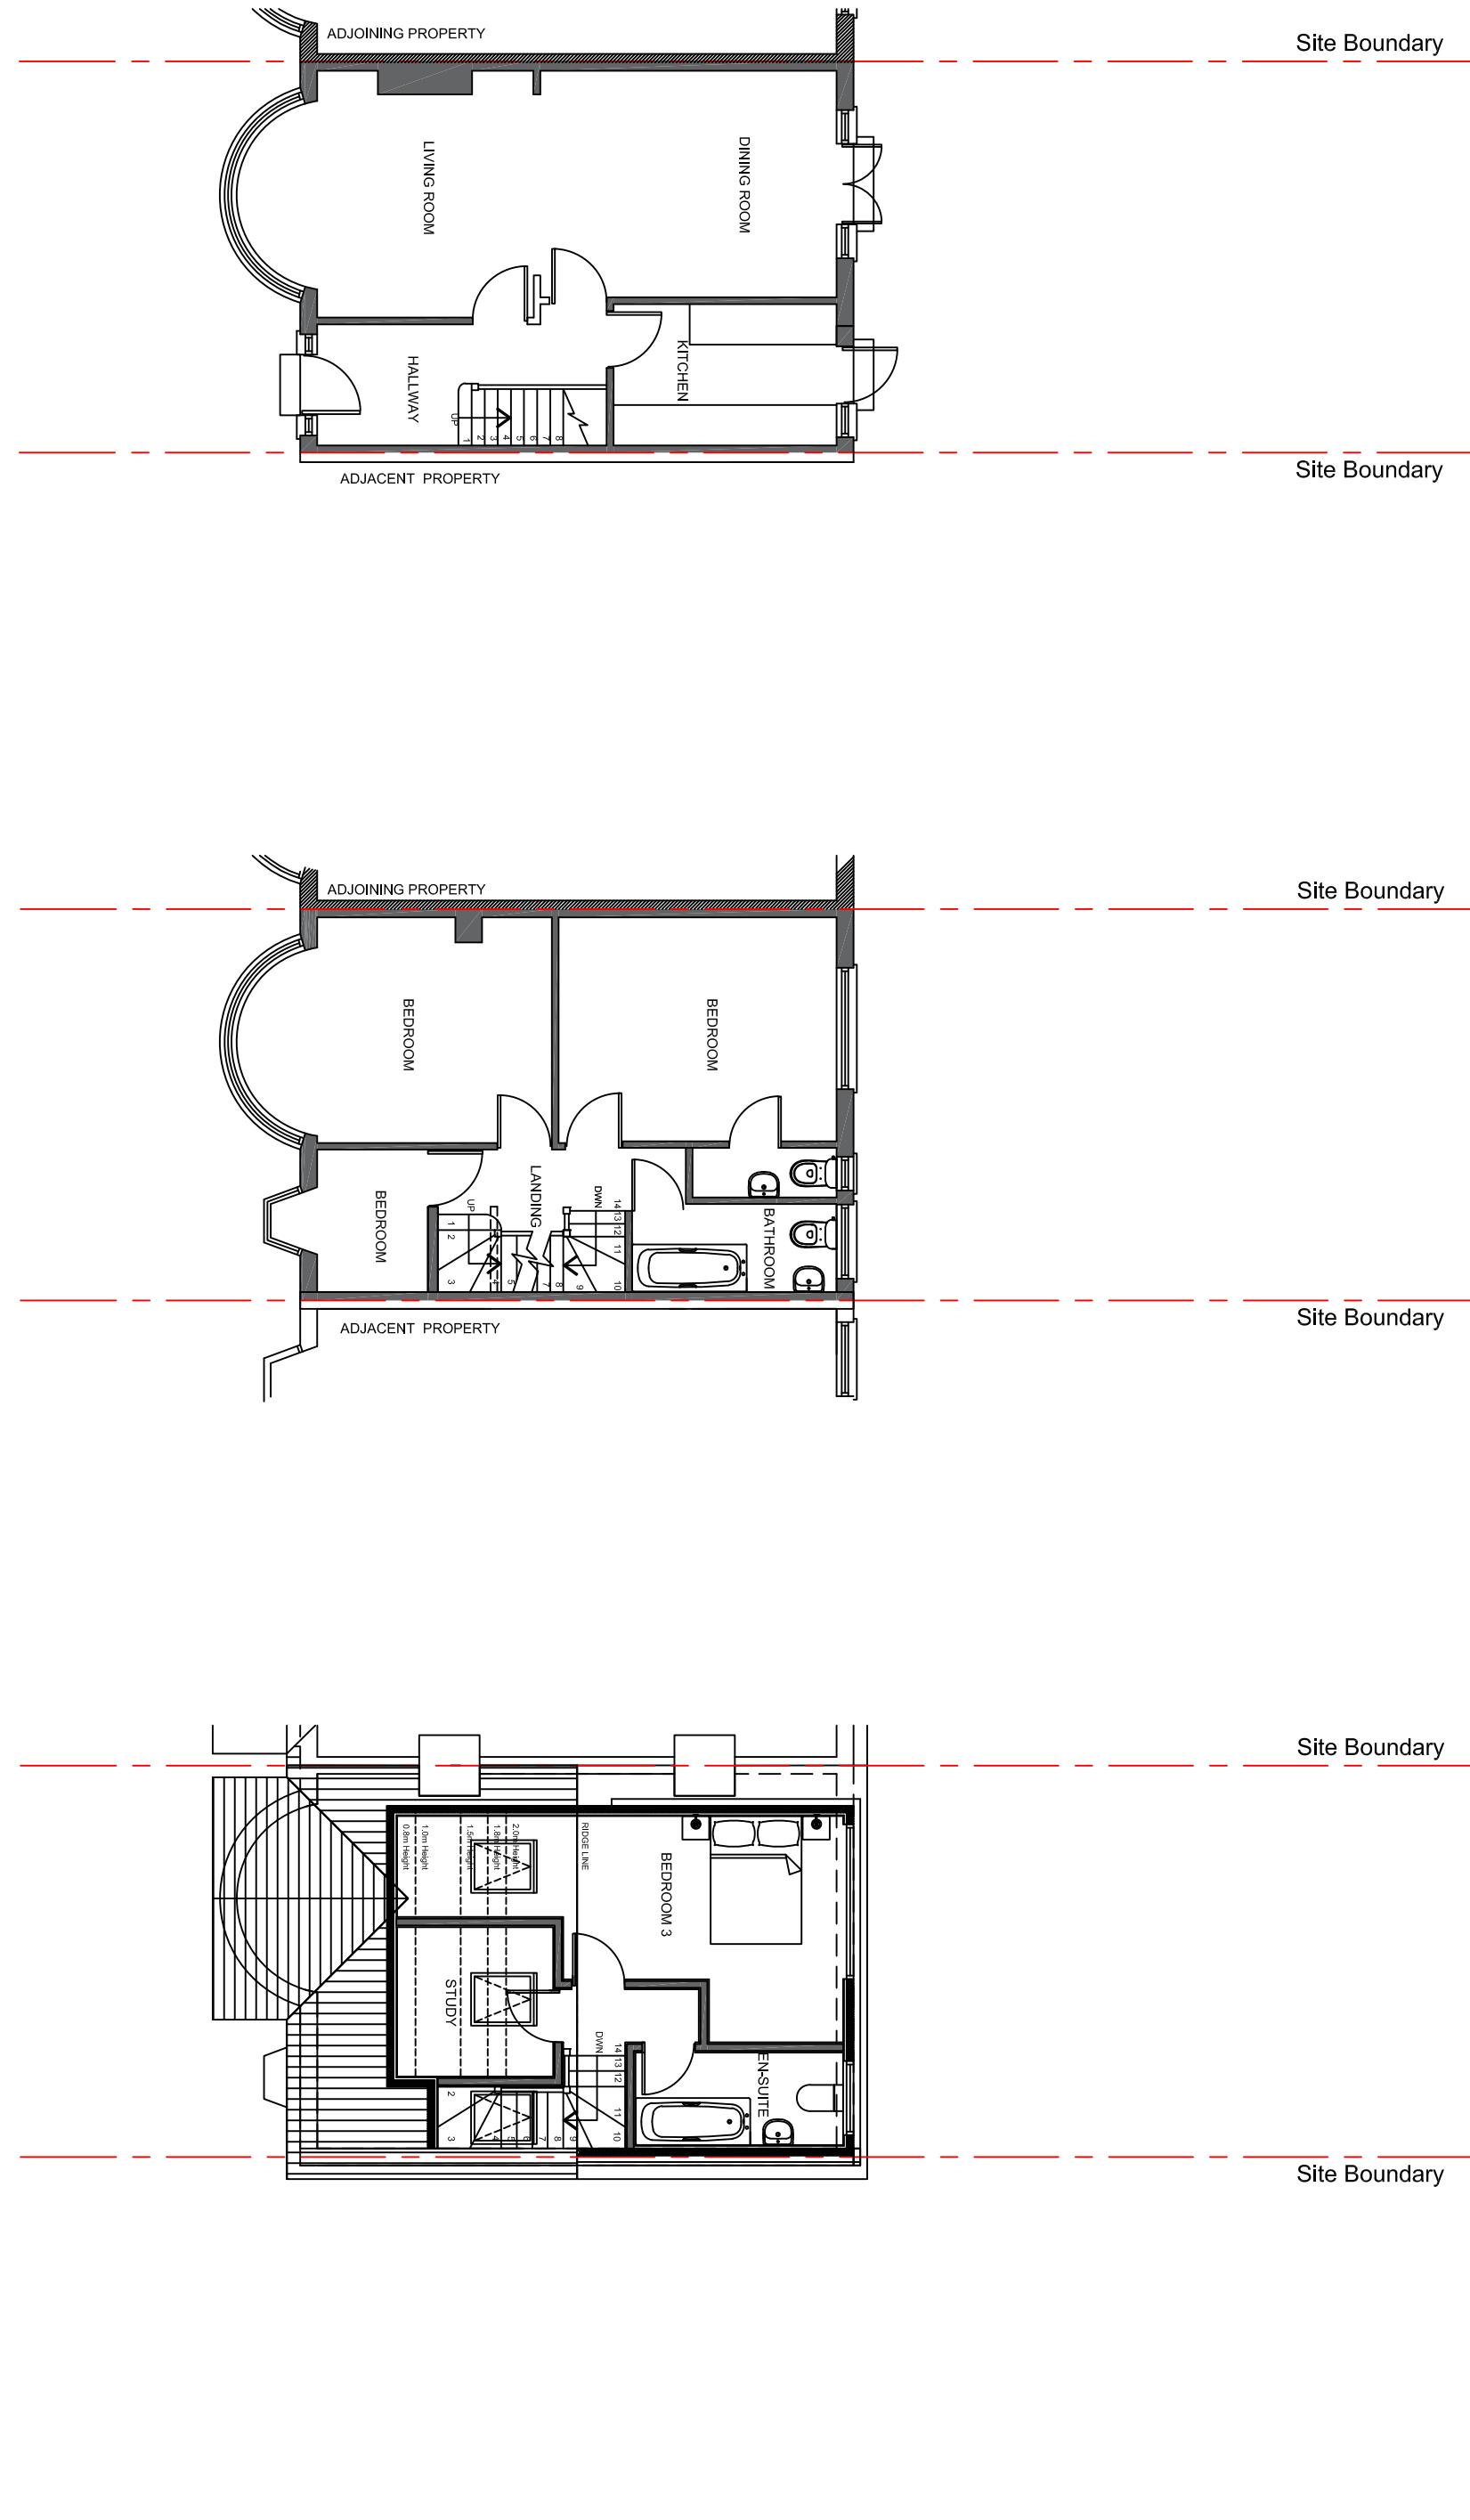


Scale 1:100@A3

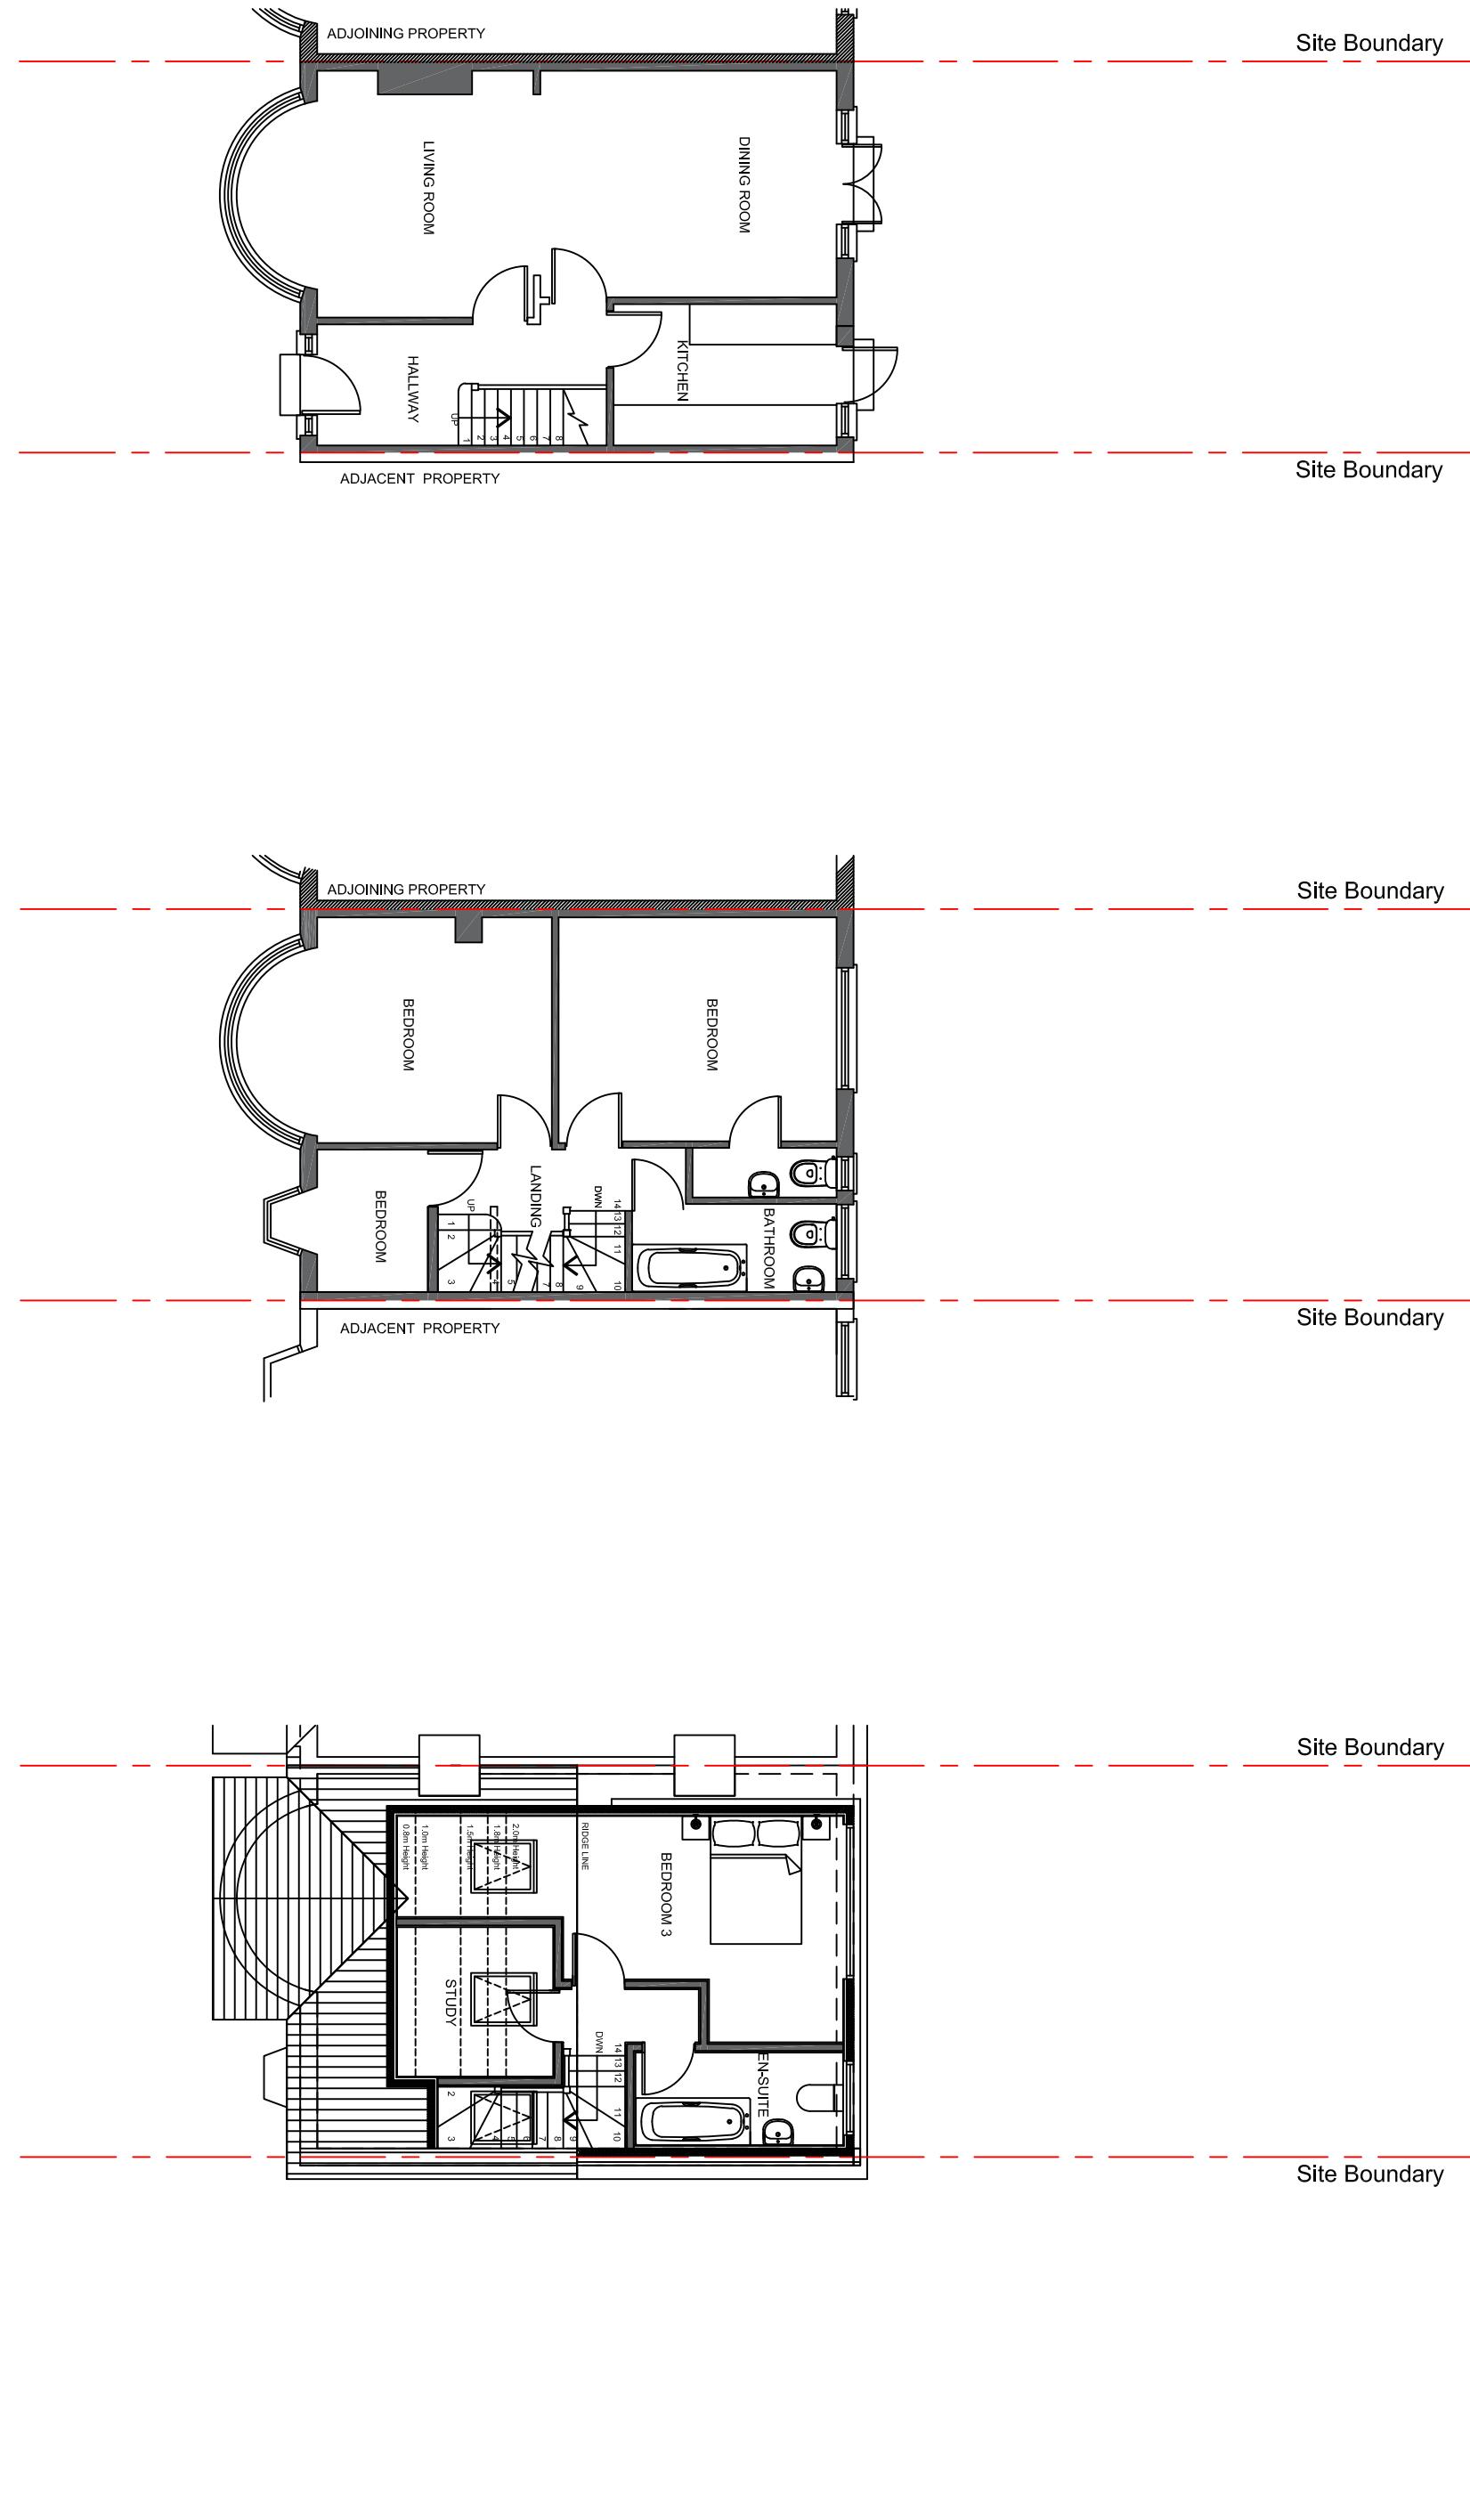


Scale 1:100@A3

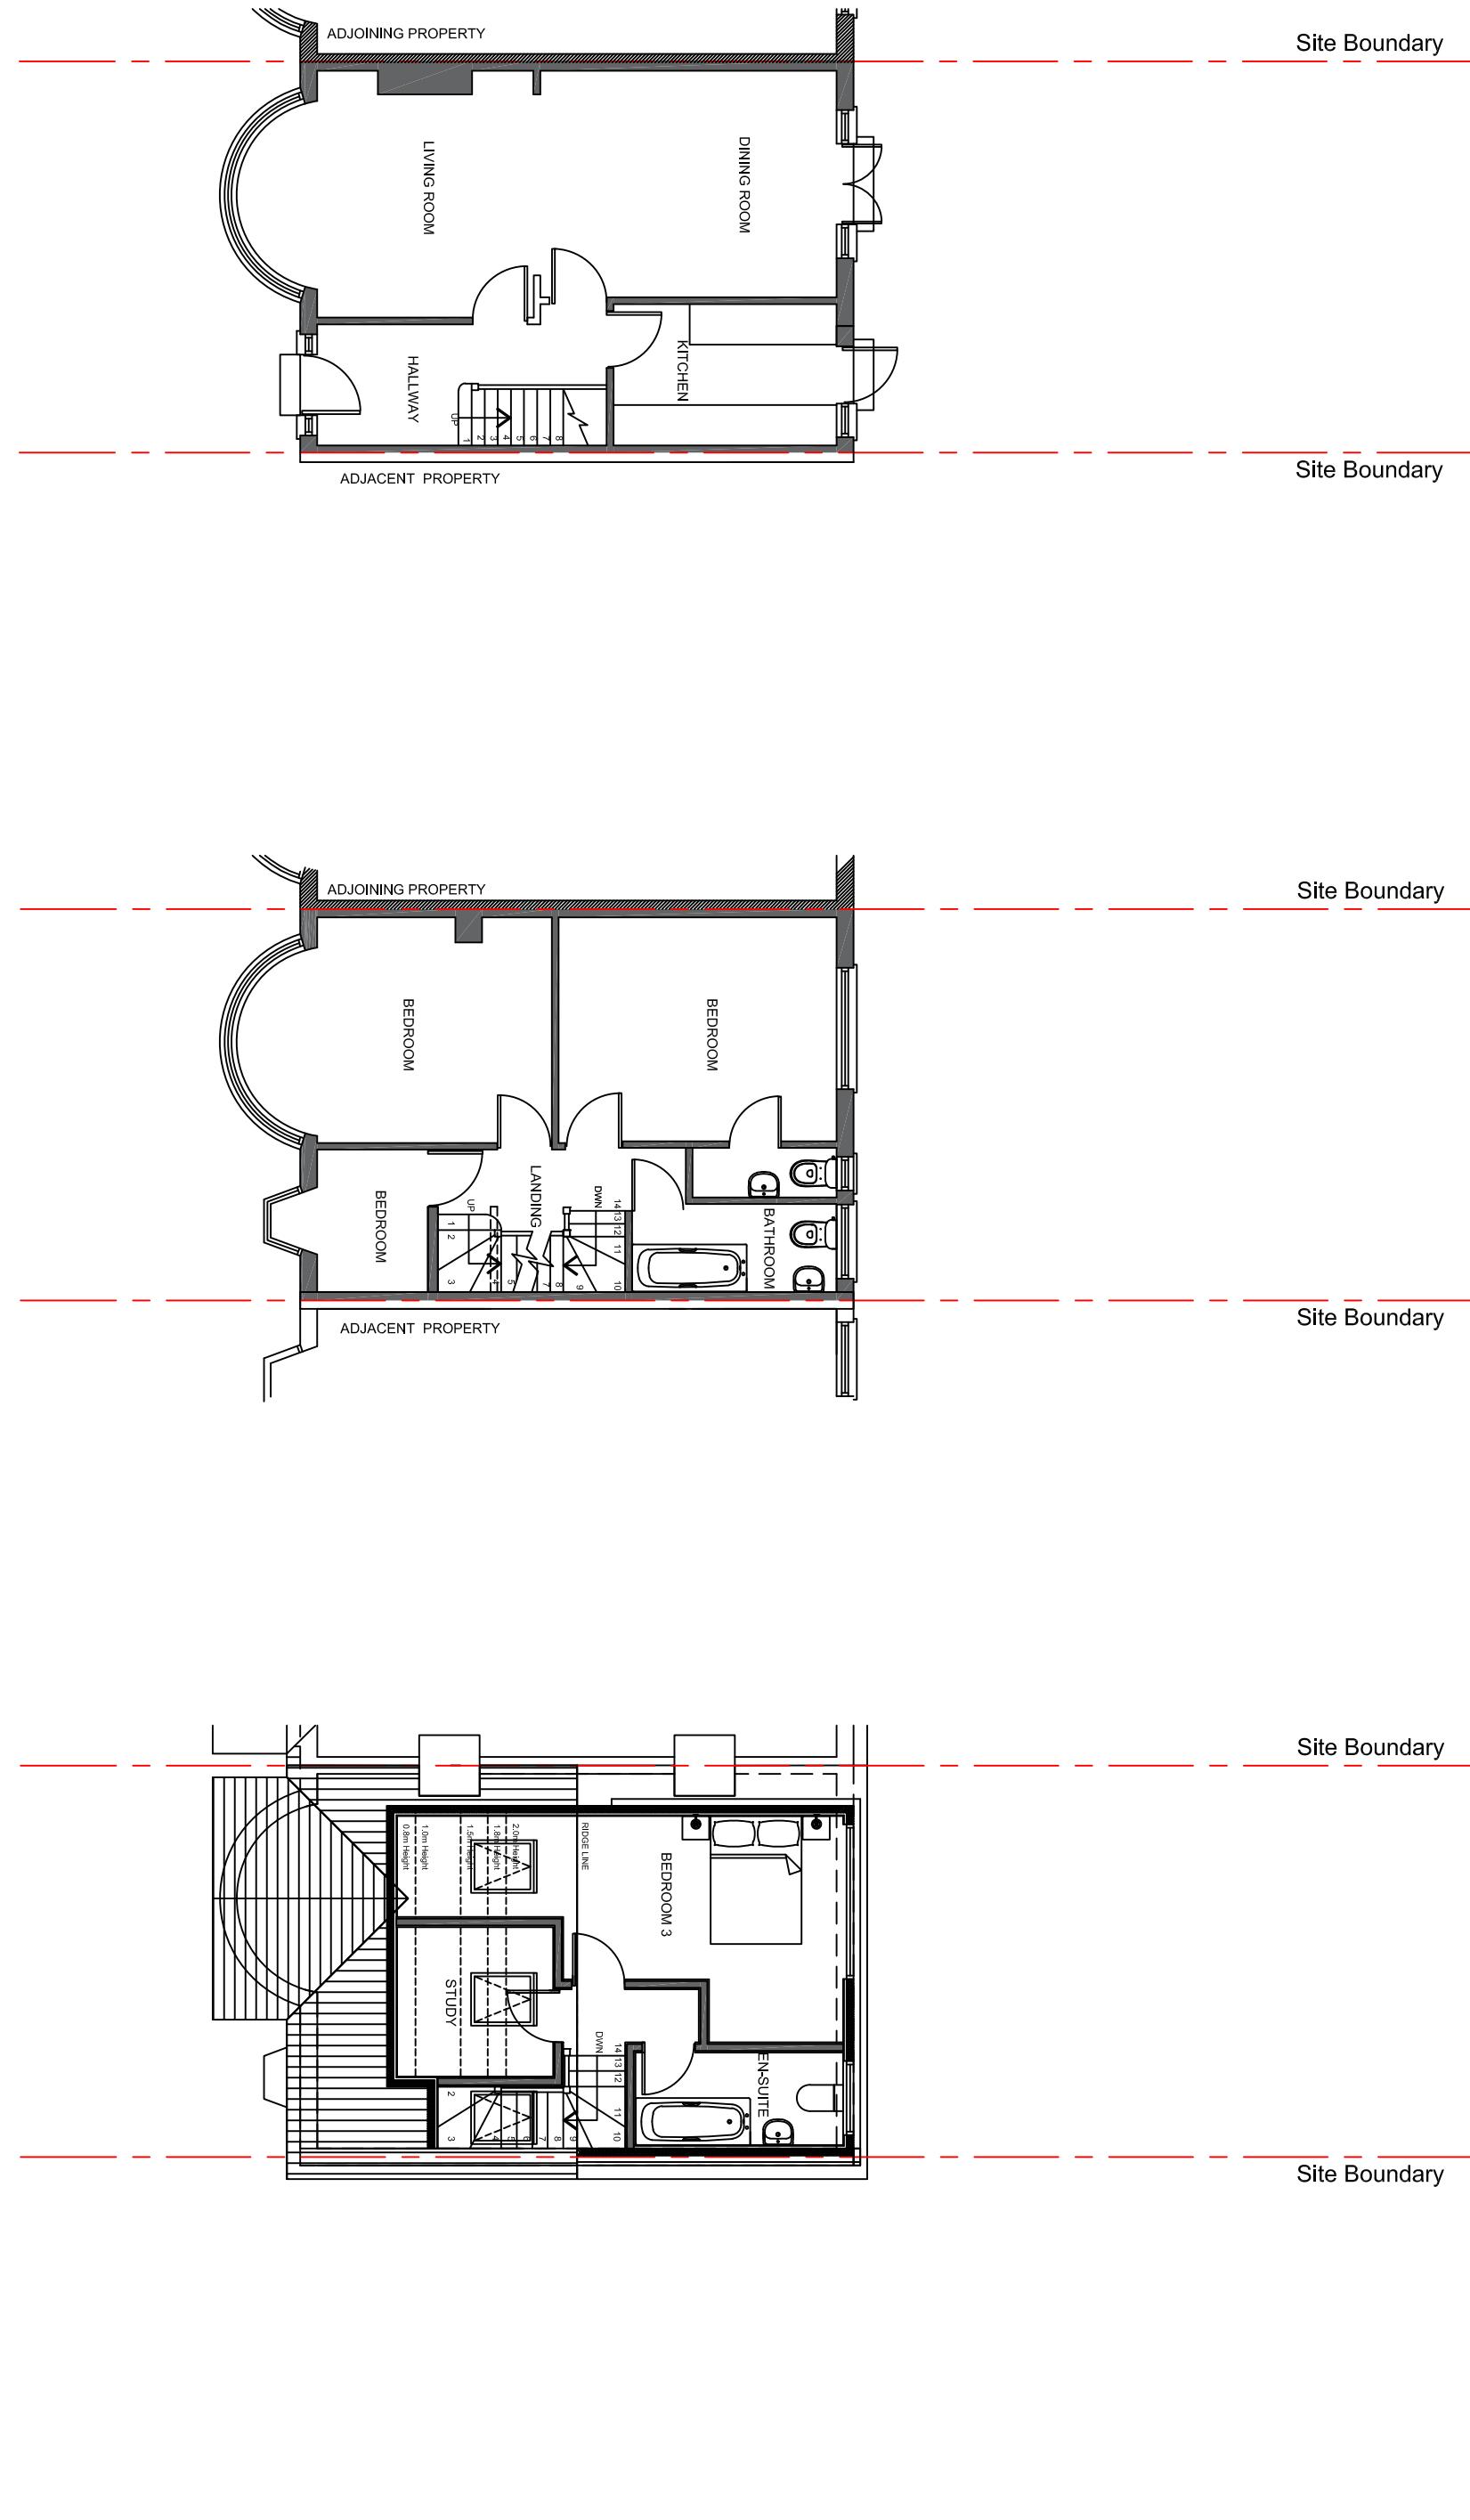


Scale 1:100@A3

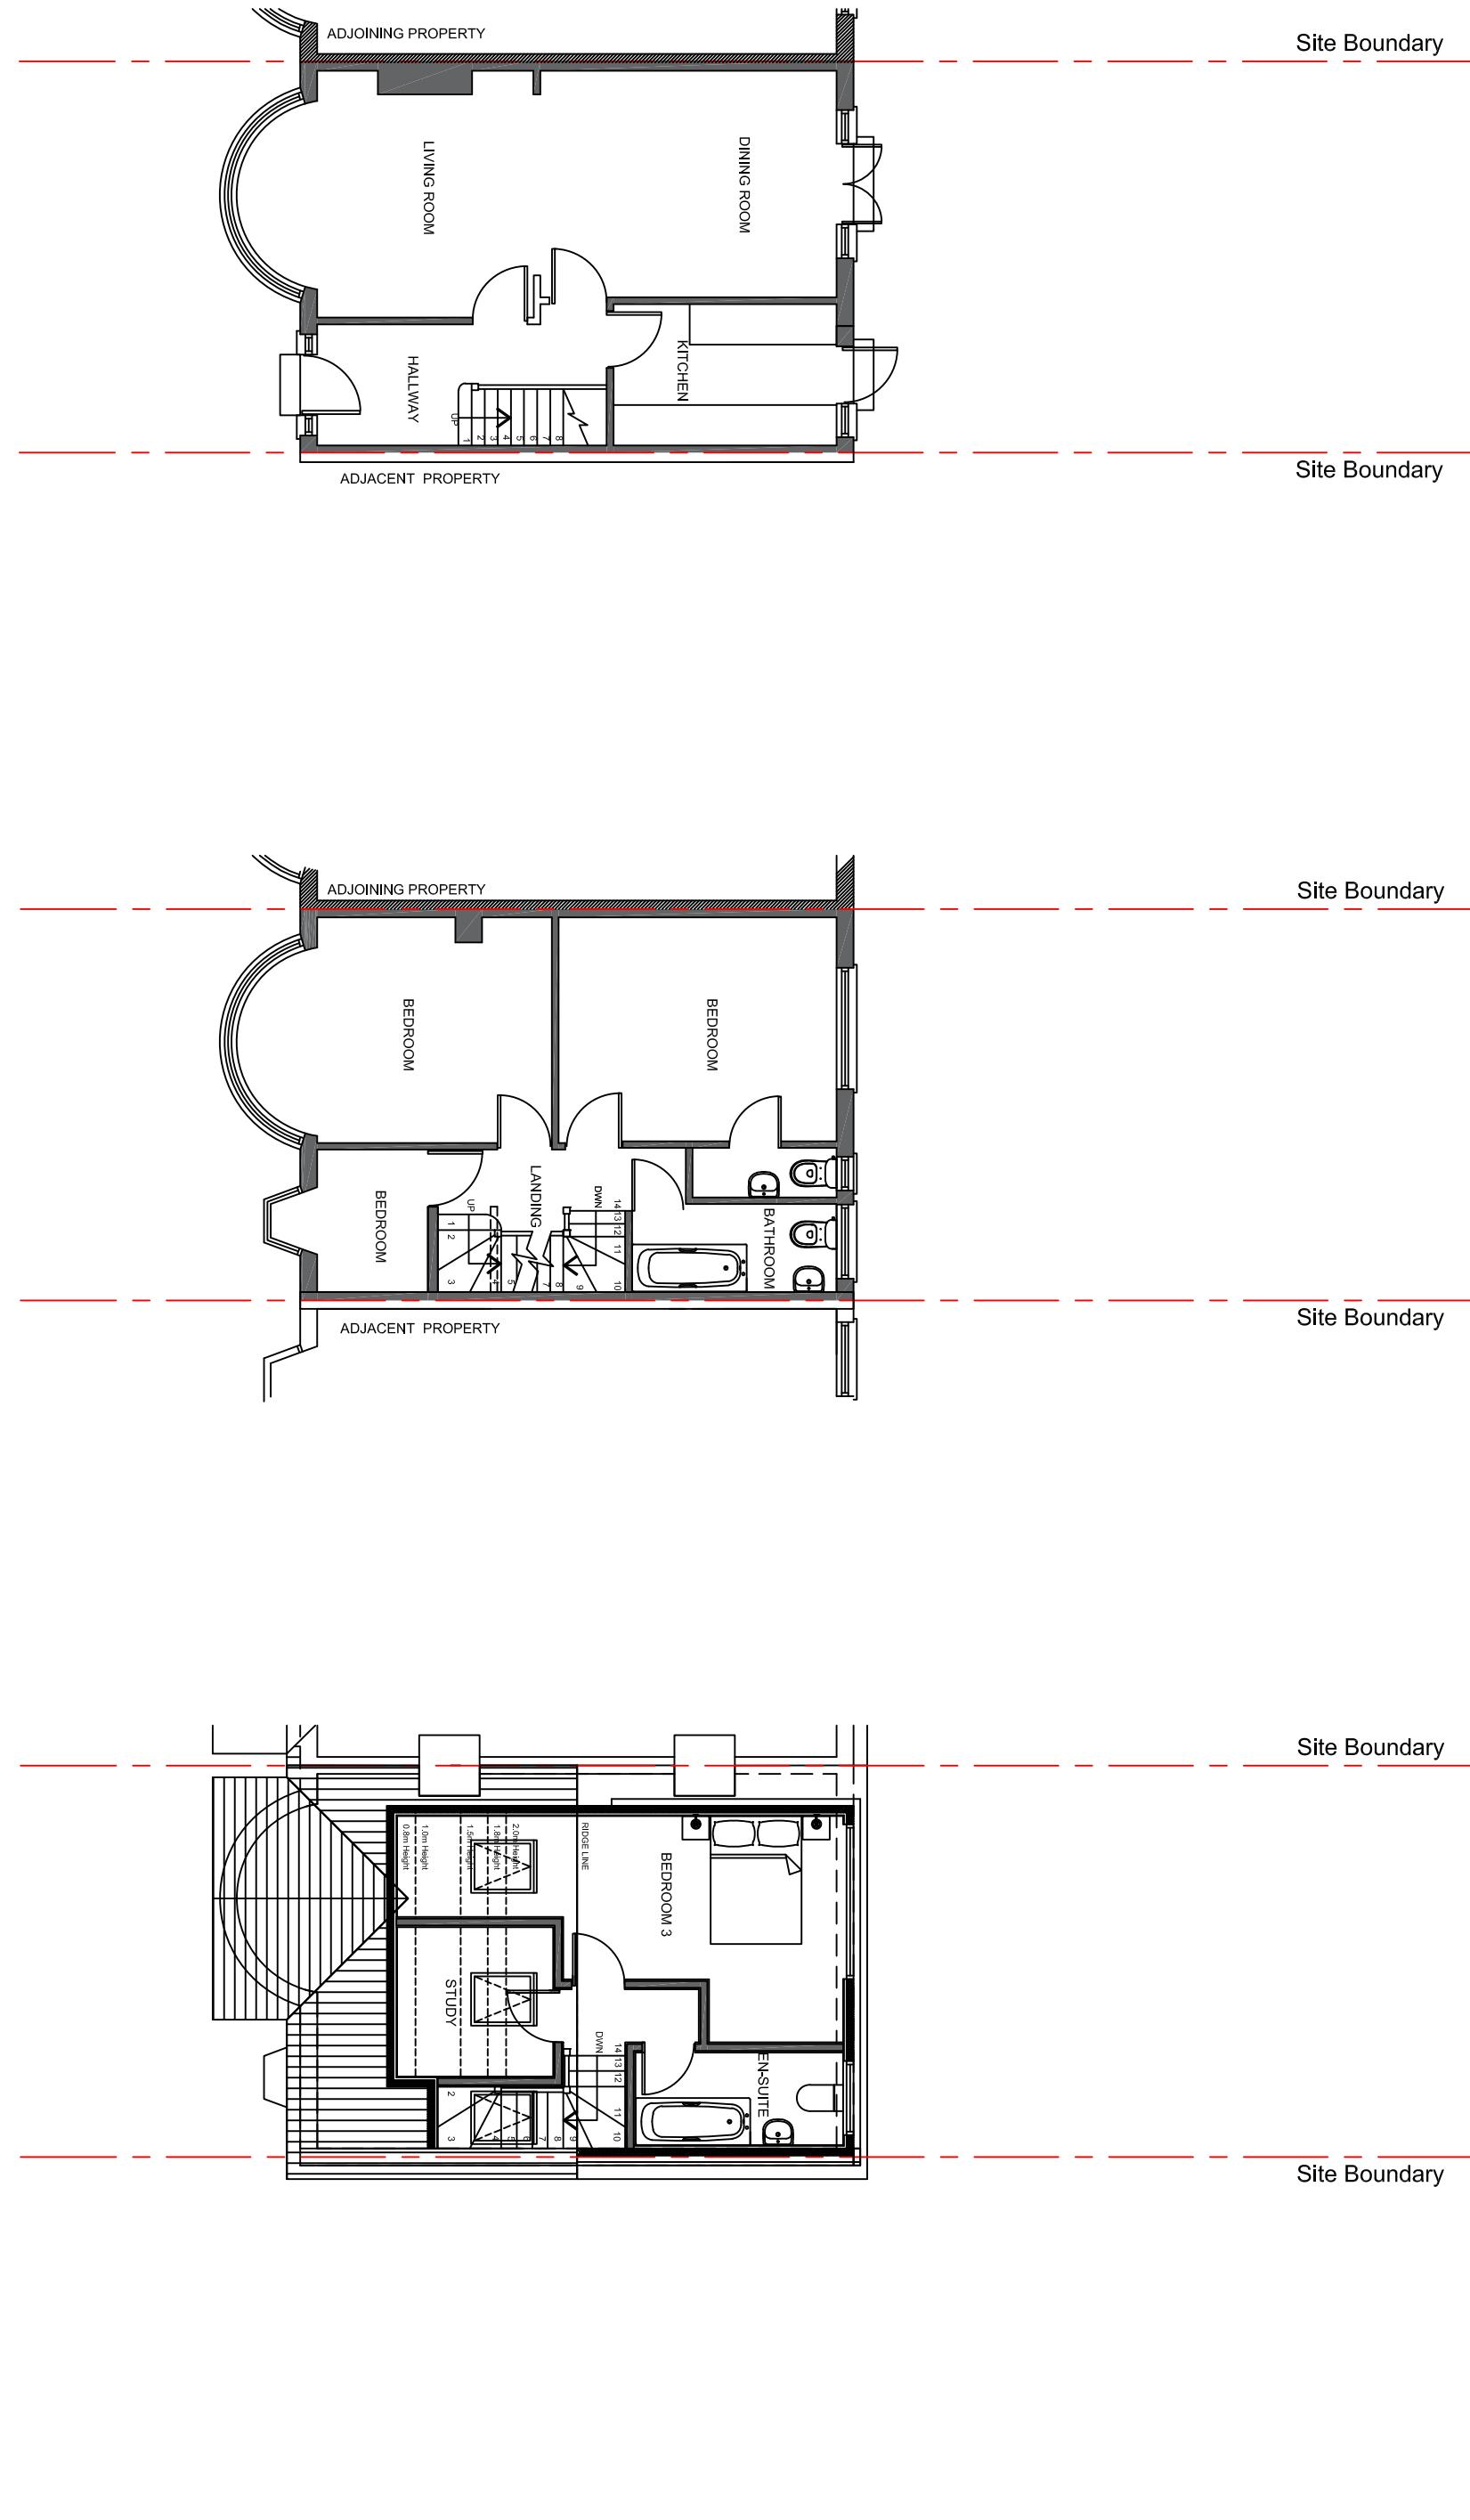


Scale 1:100@A3

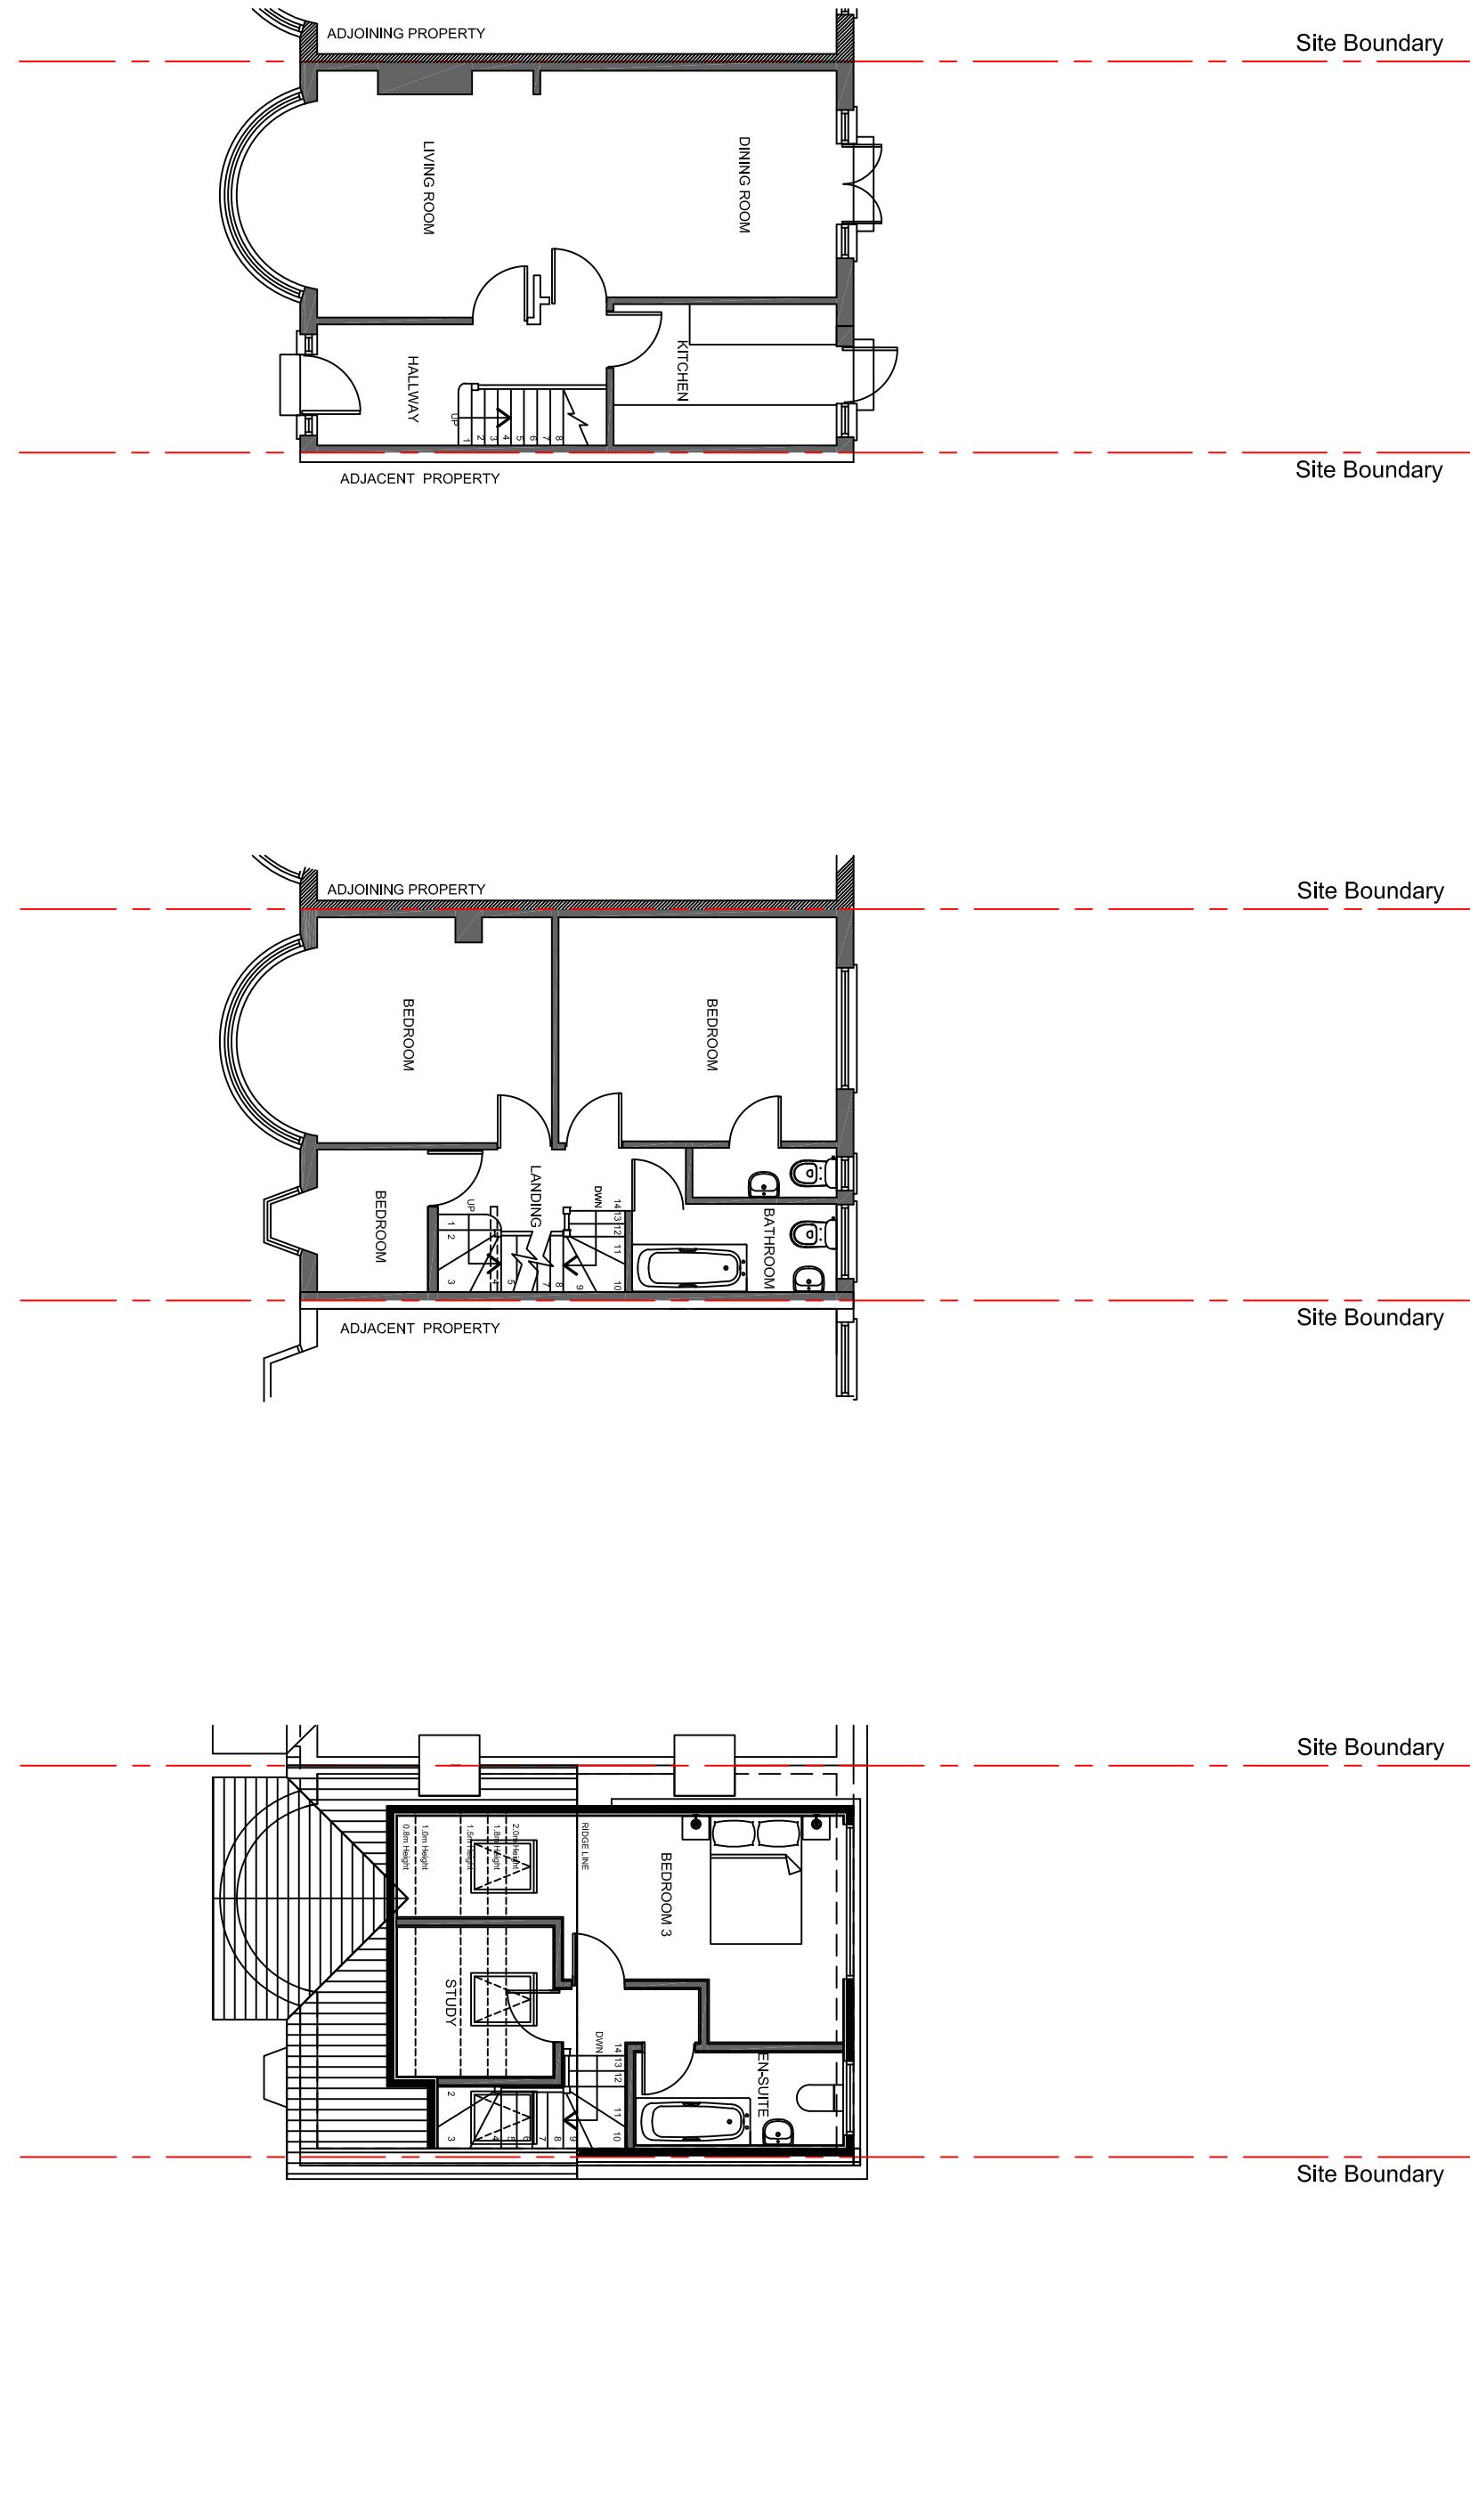


Scale 1:100@A3

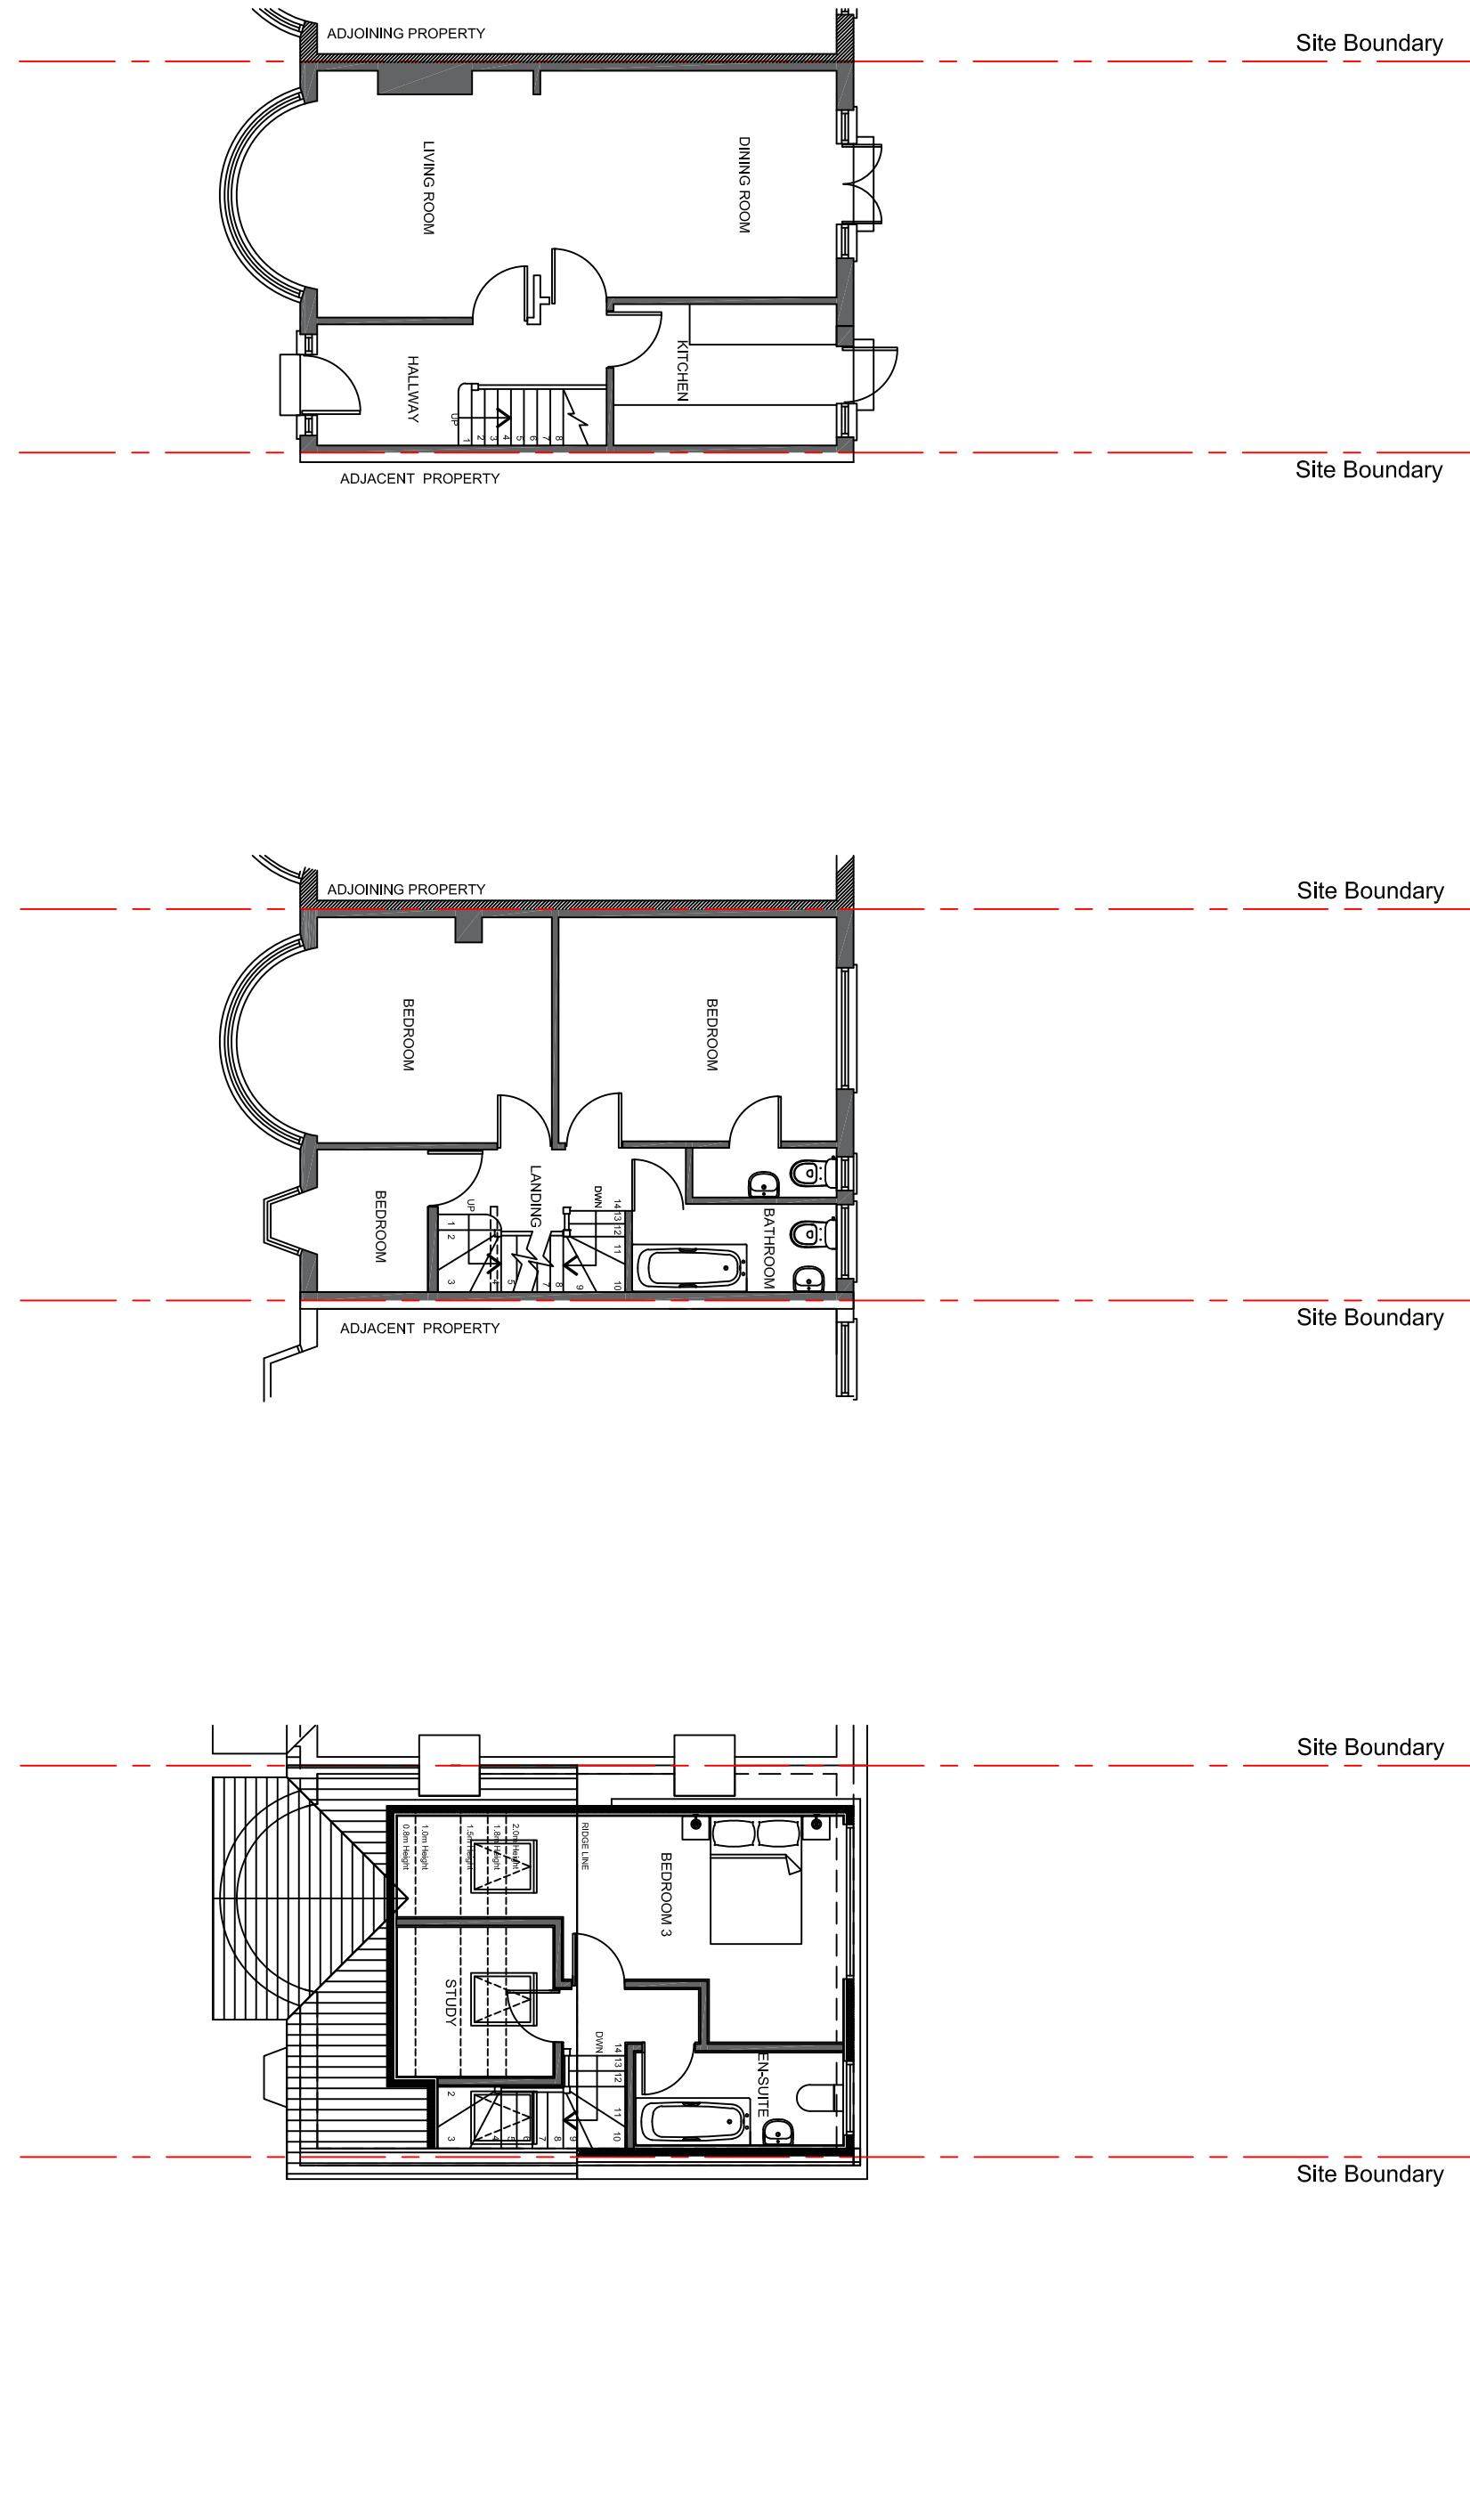


Scale 1:100@A3

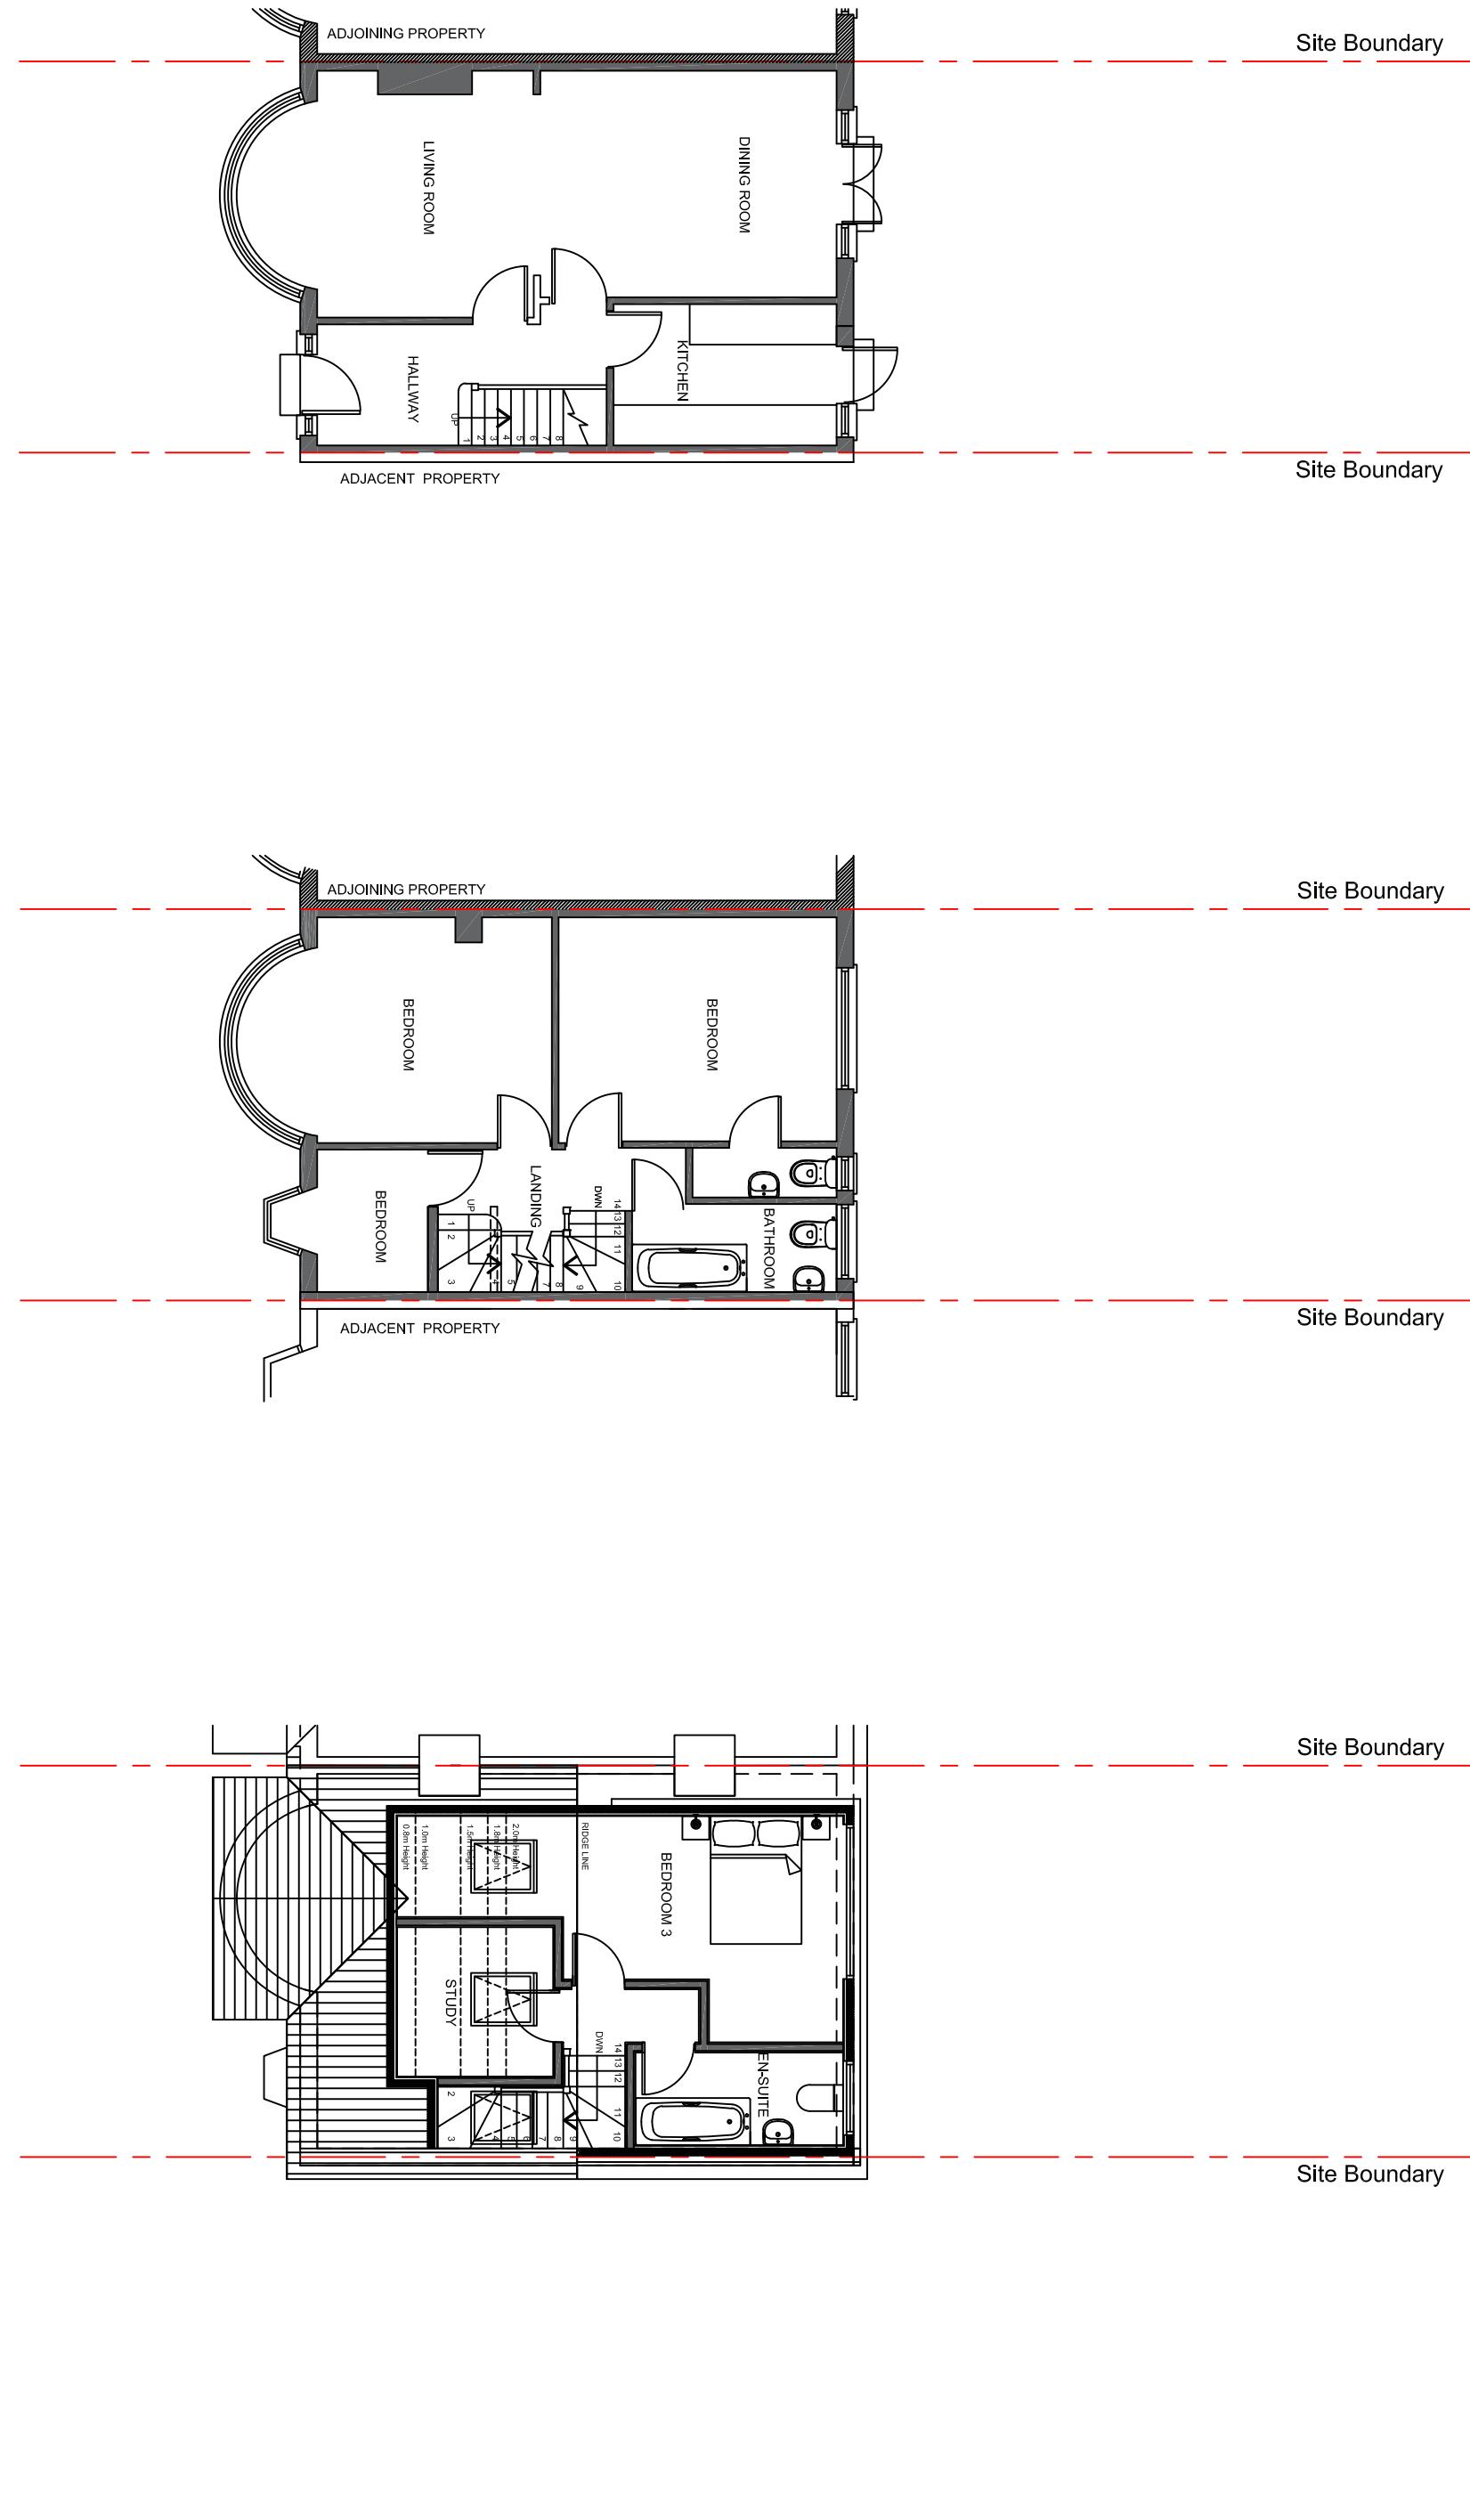


Scale 1:100@A3

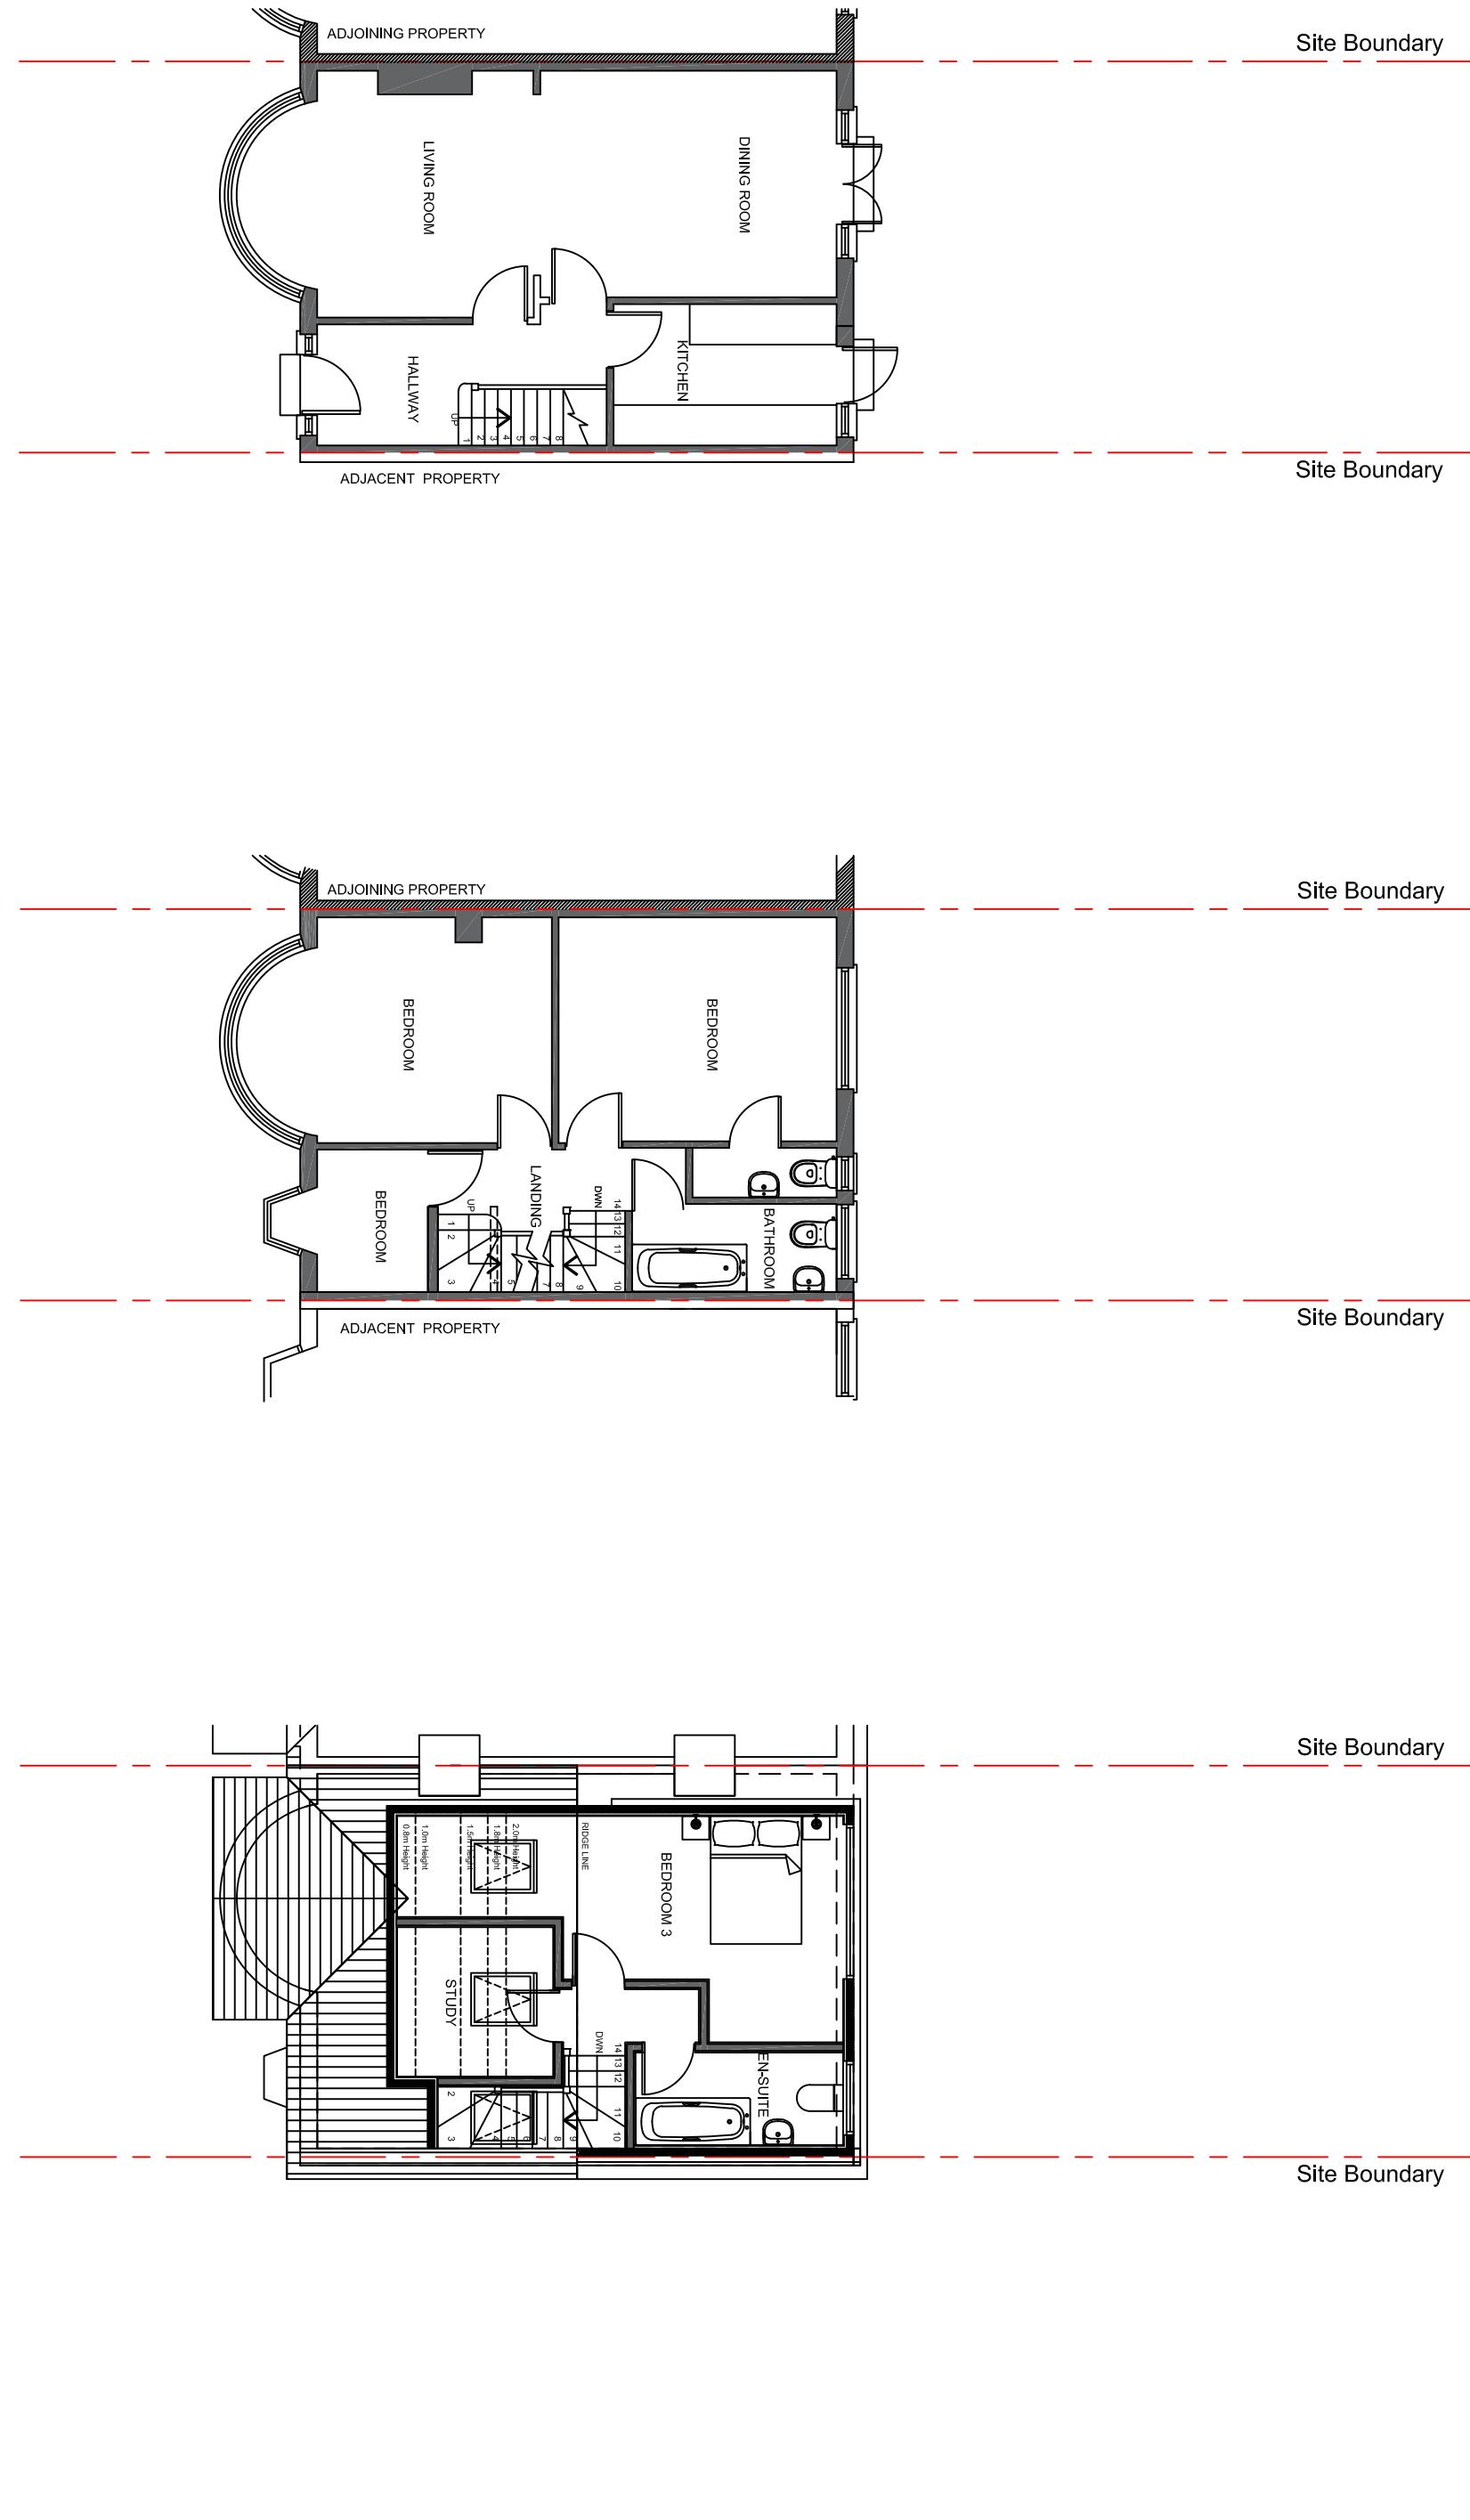


Scale 1:100@A3

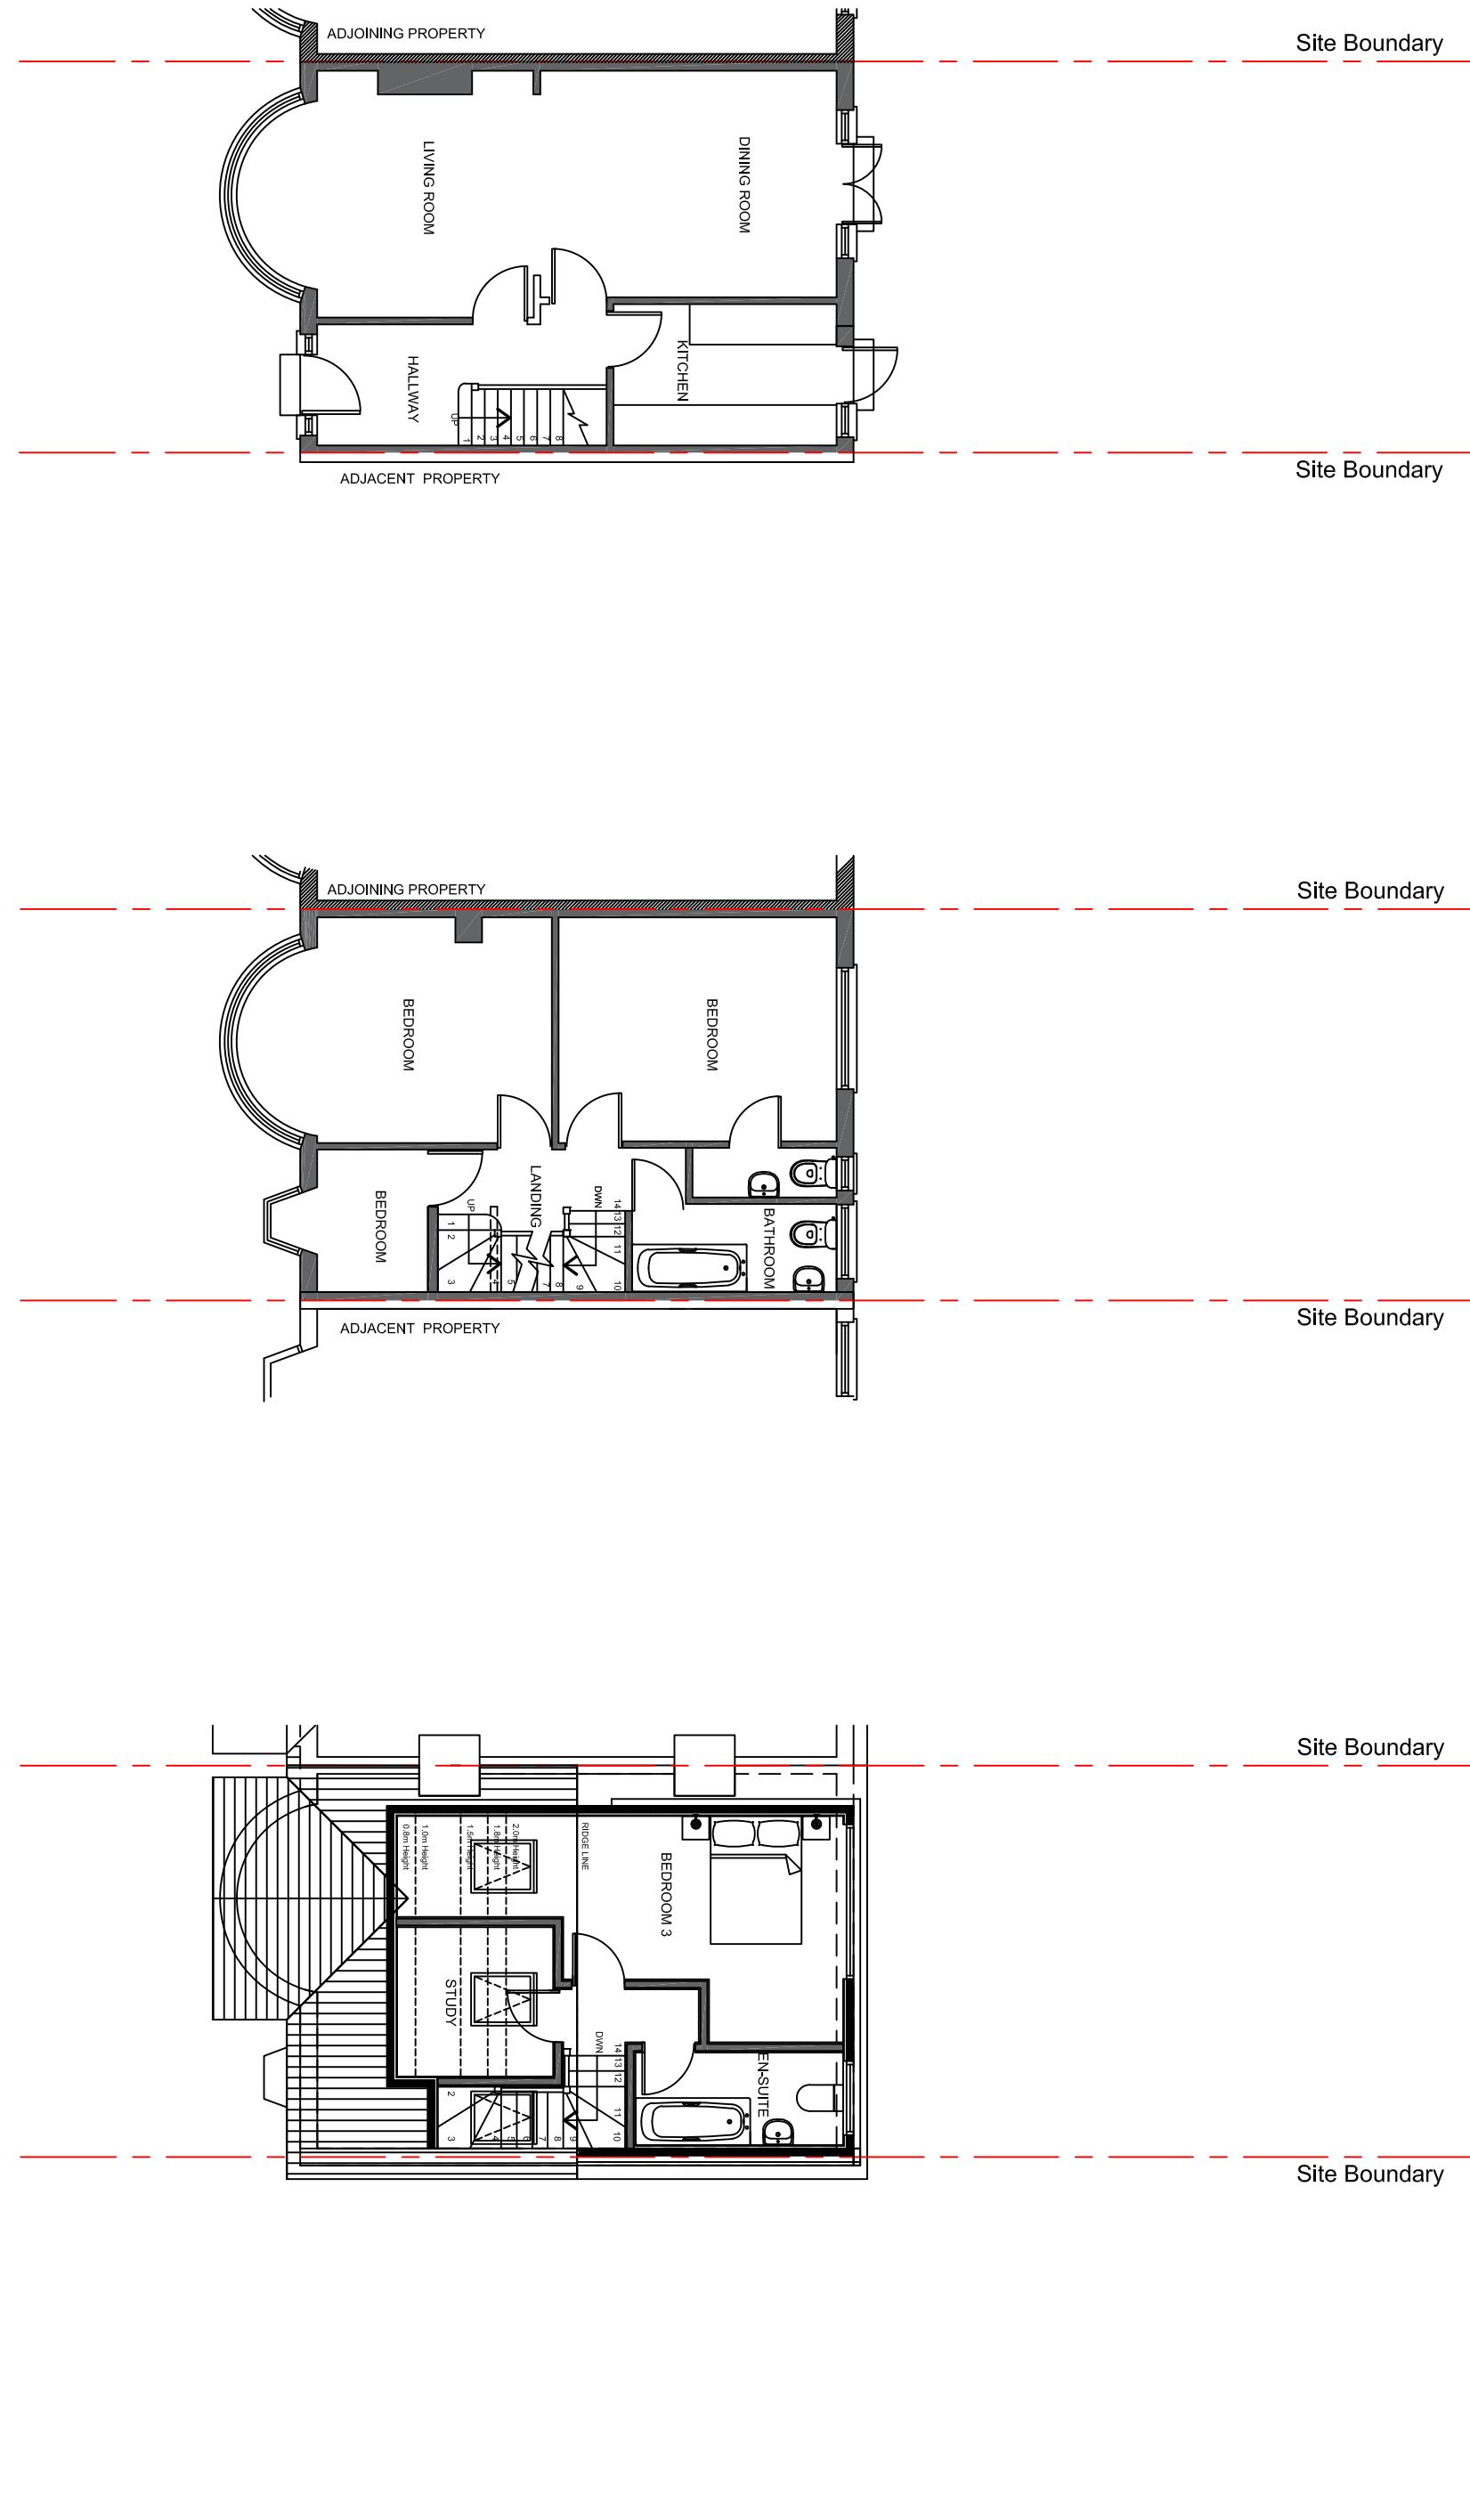


Scale 1:100@A3

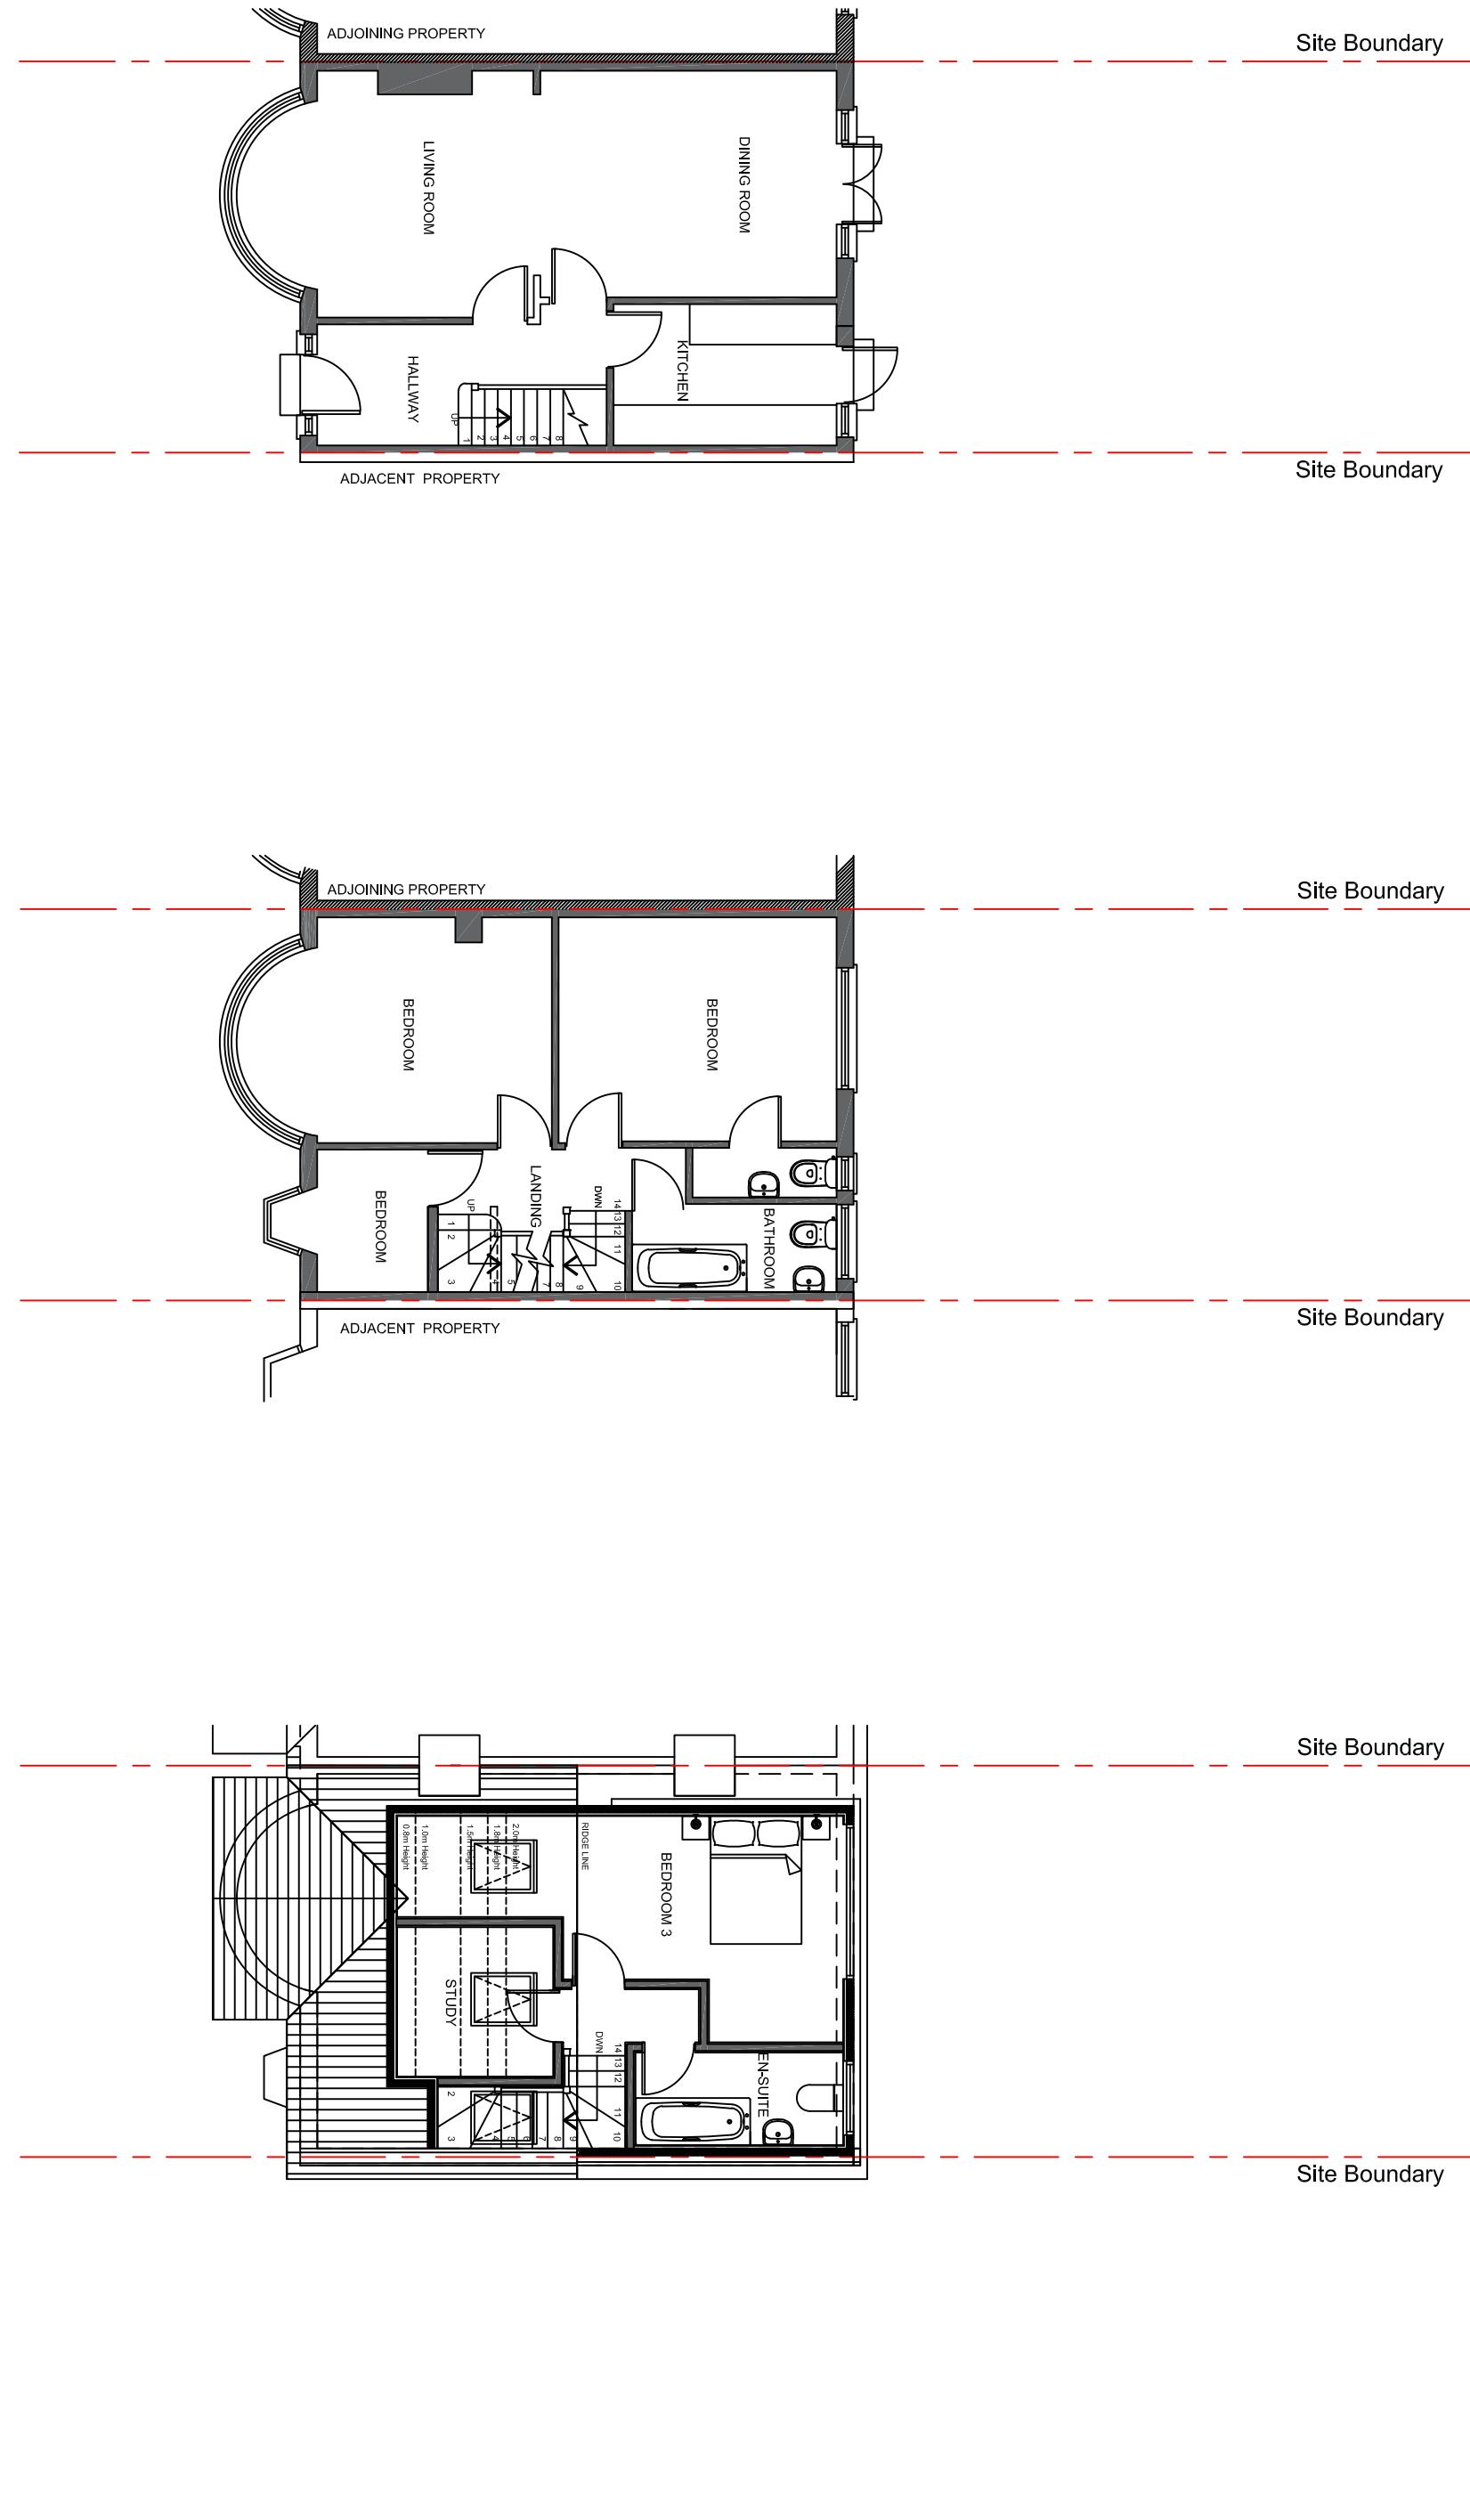


Scale 1:100@A3

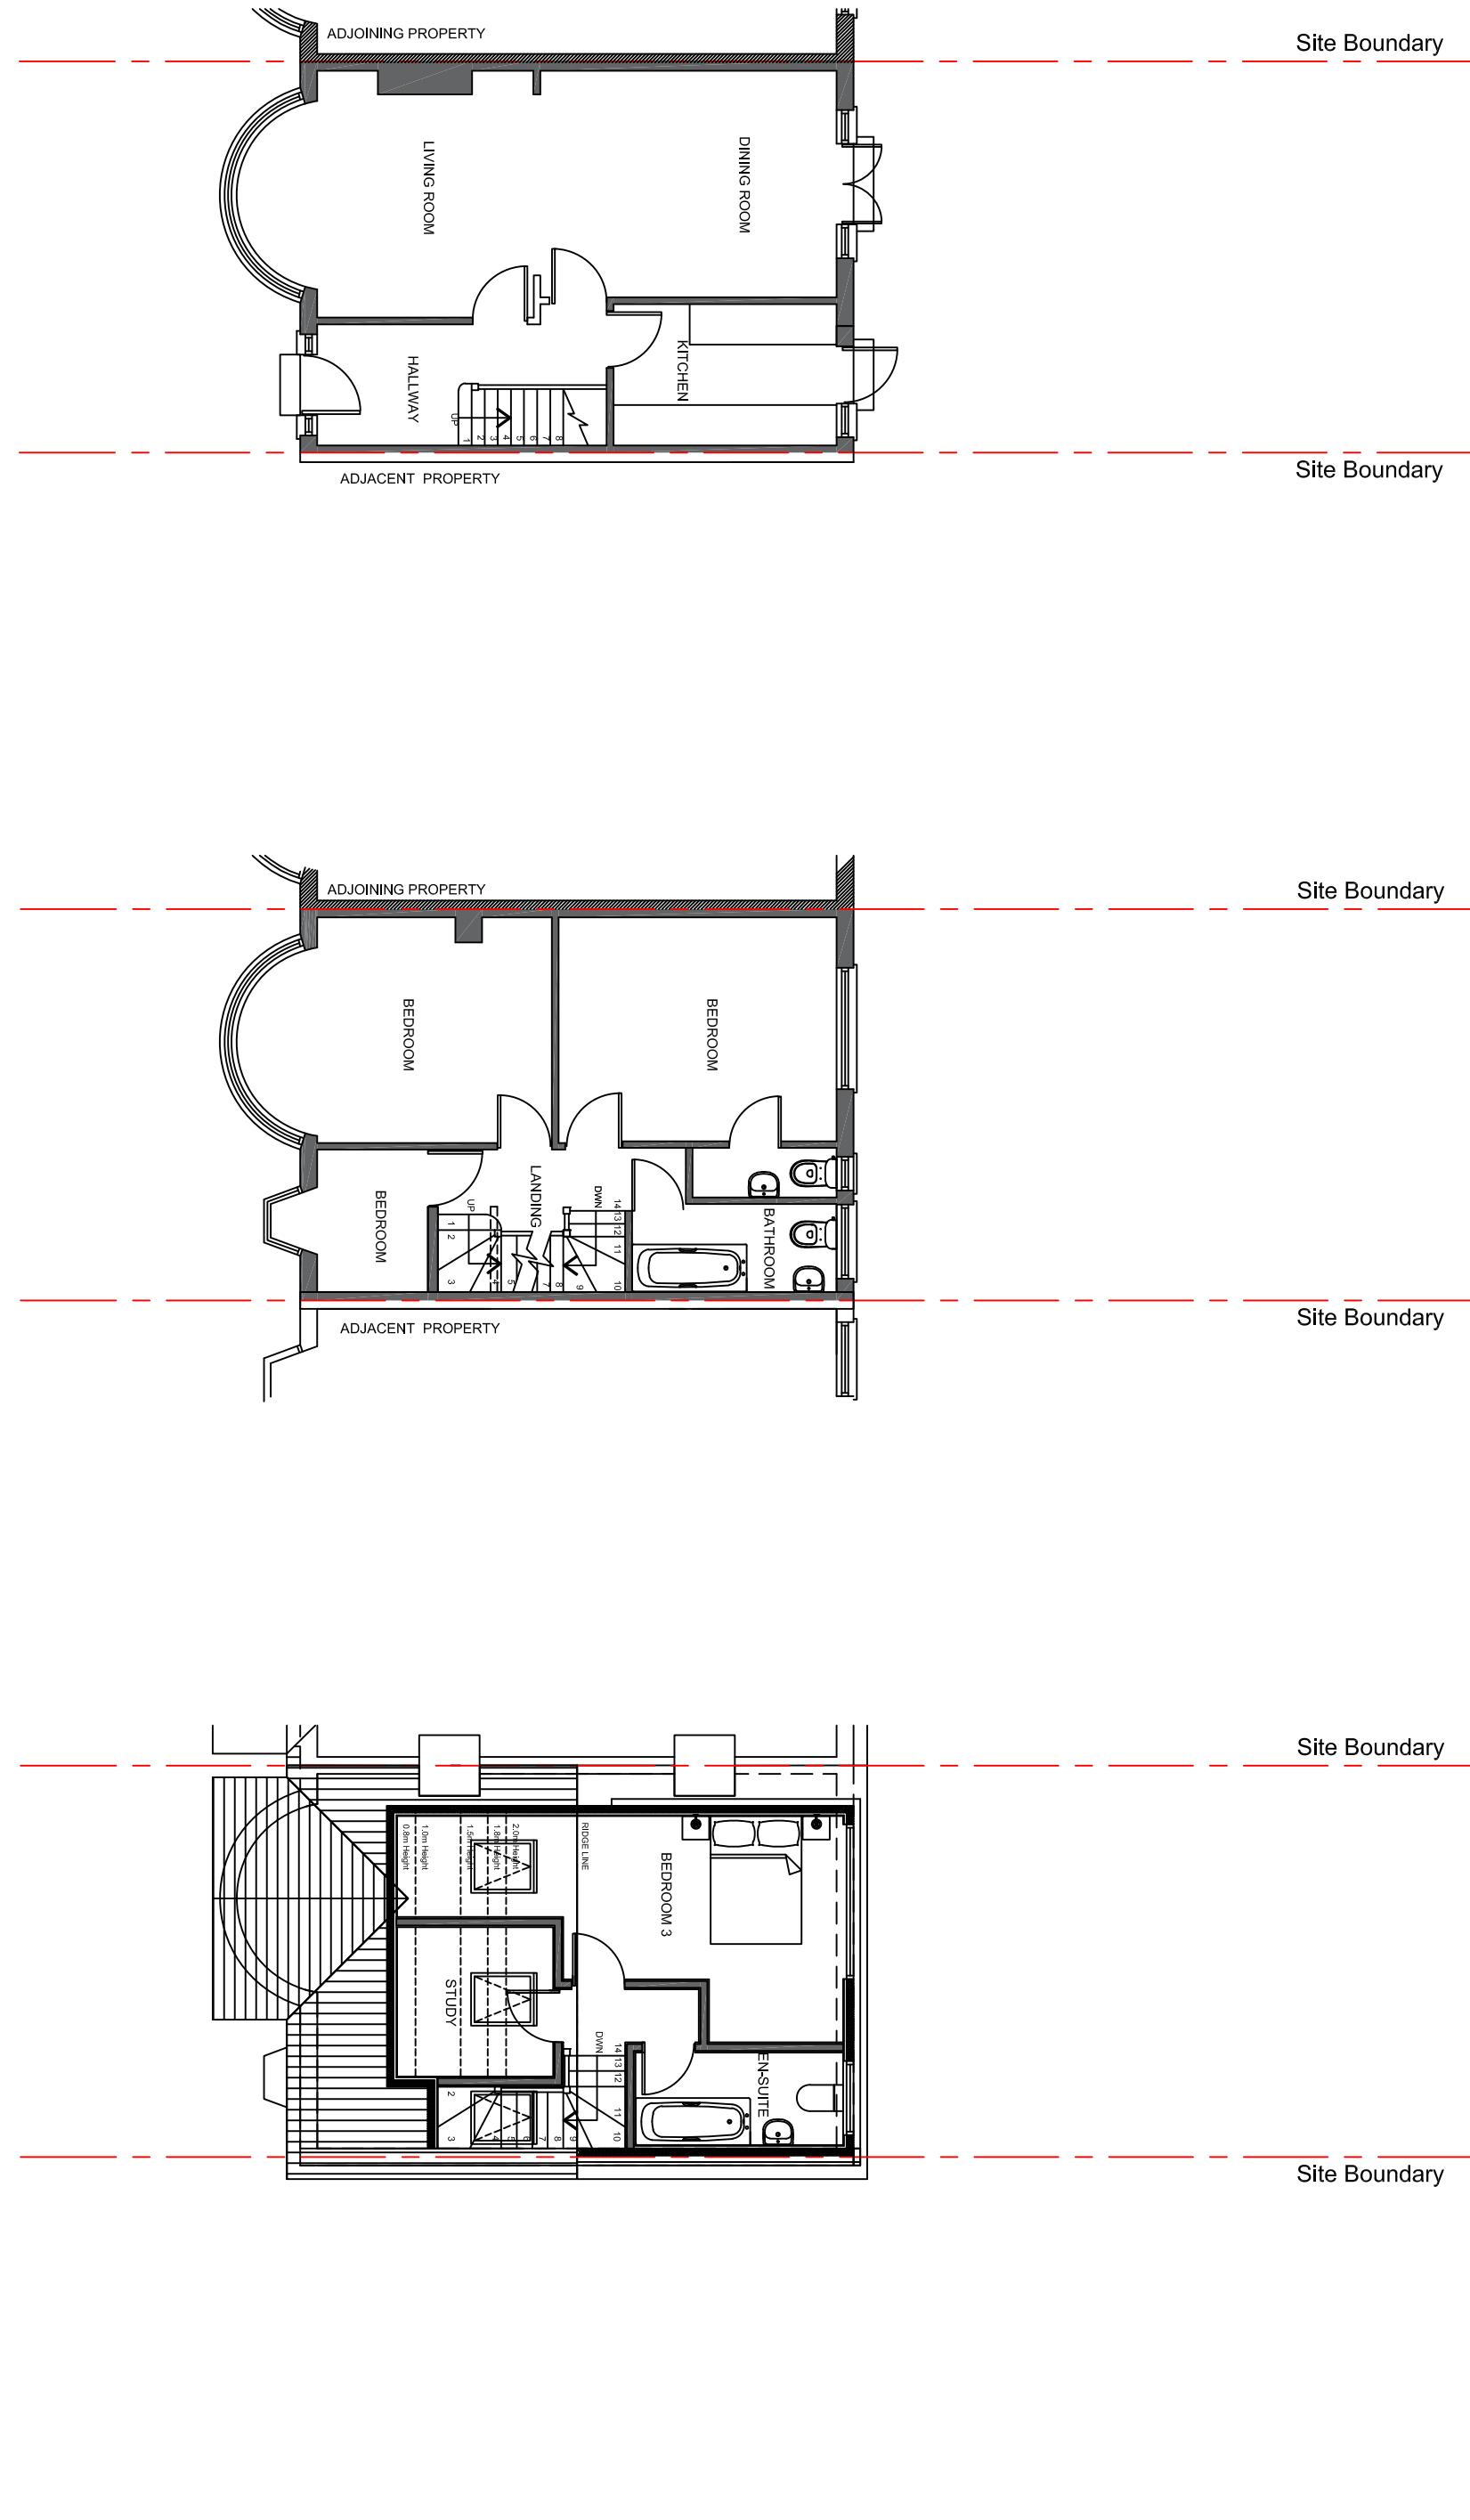


Scale 1:100@A3

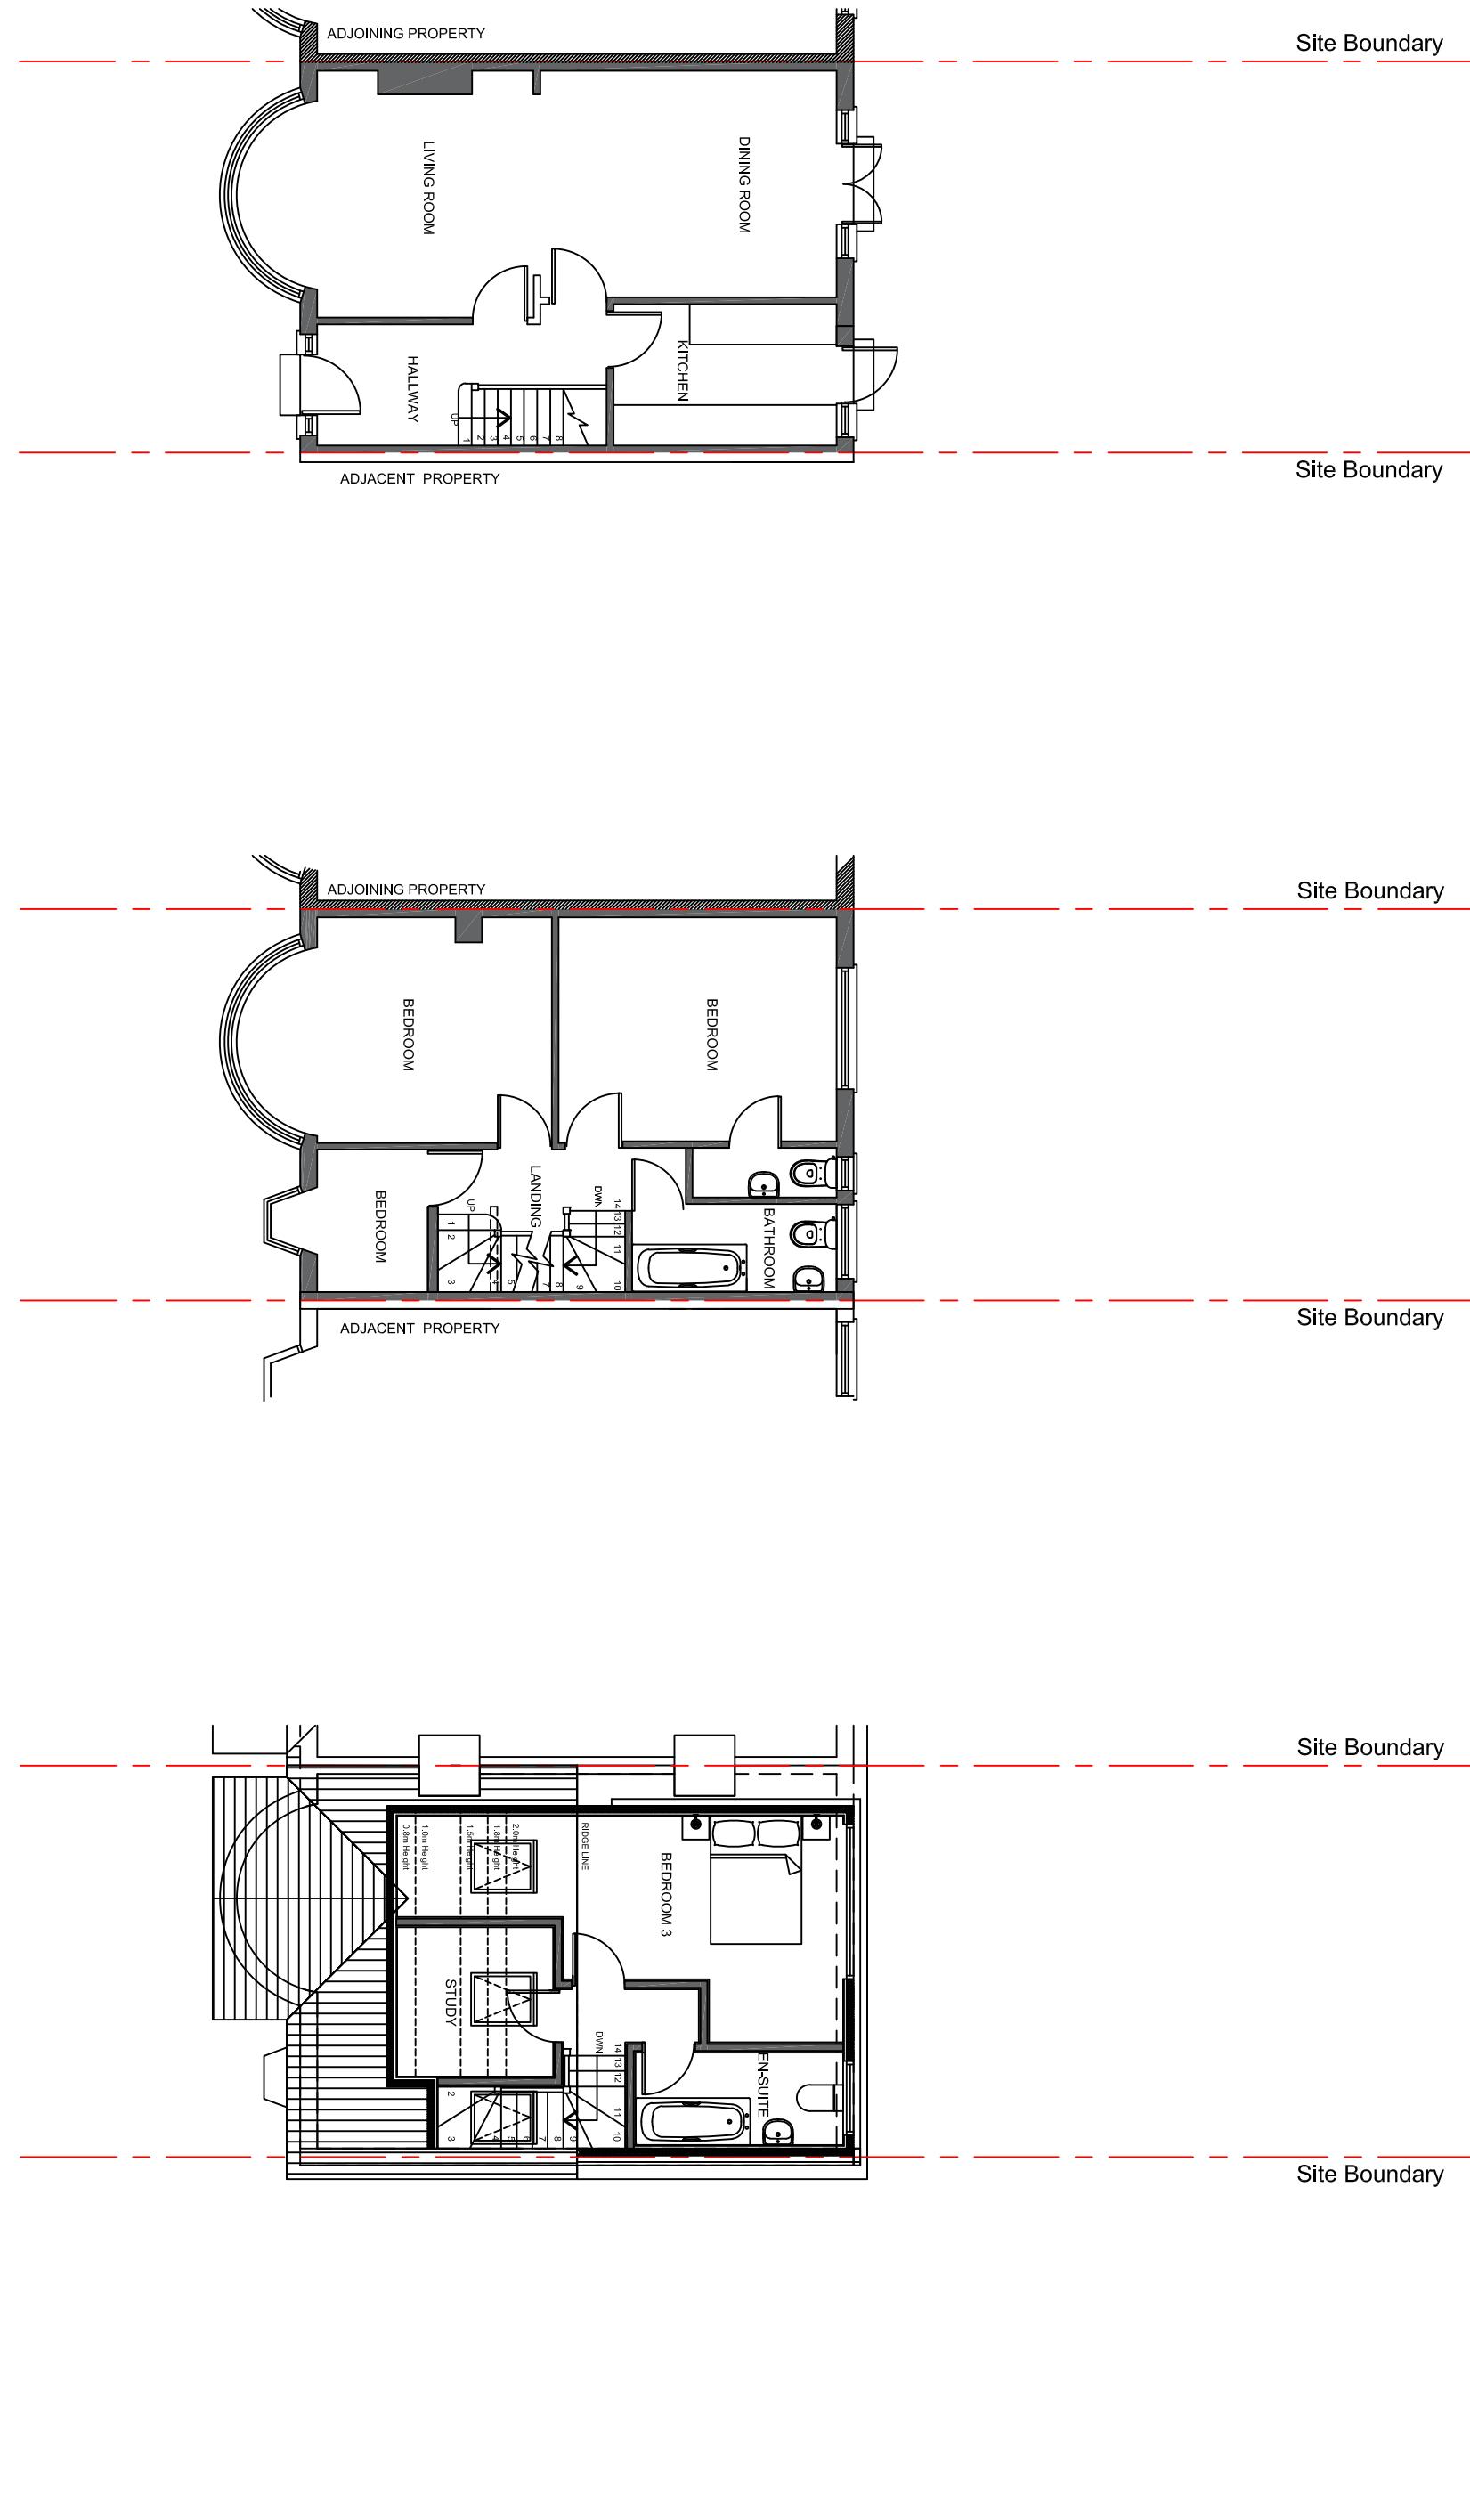


Scale 1:100@A3

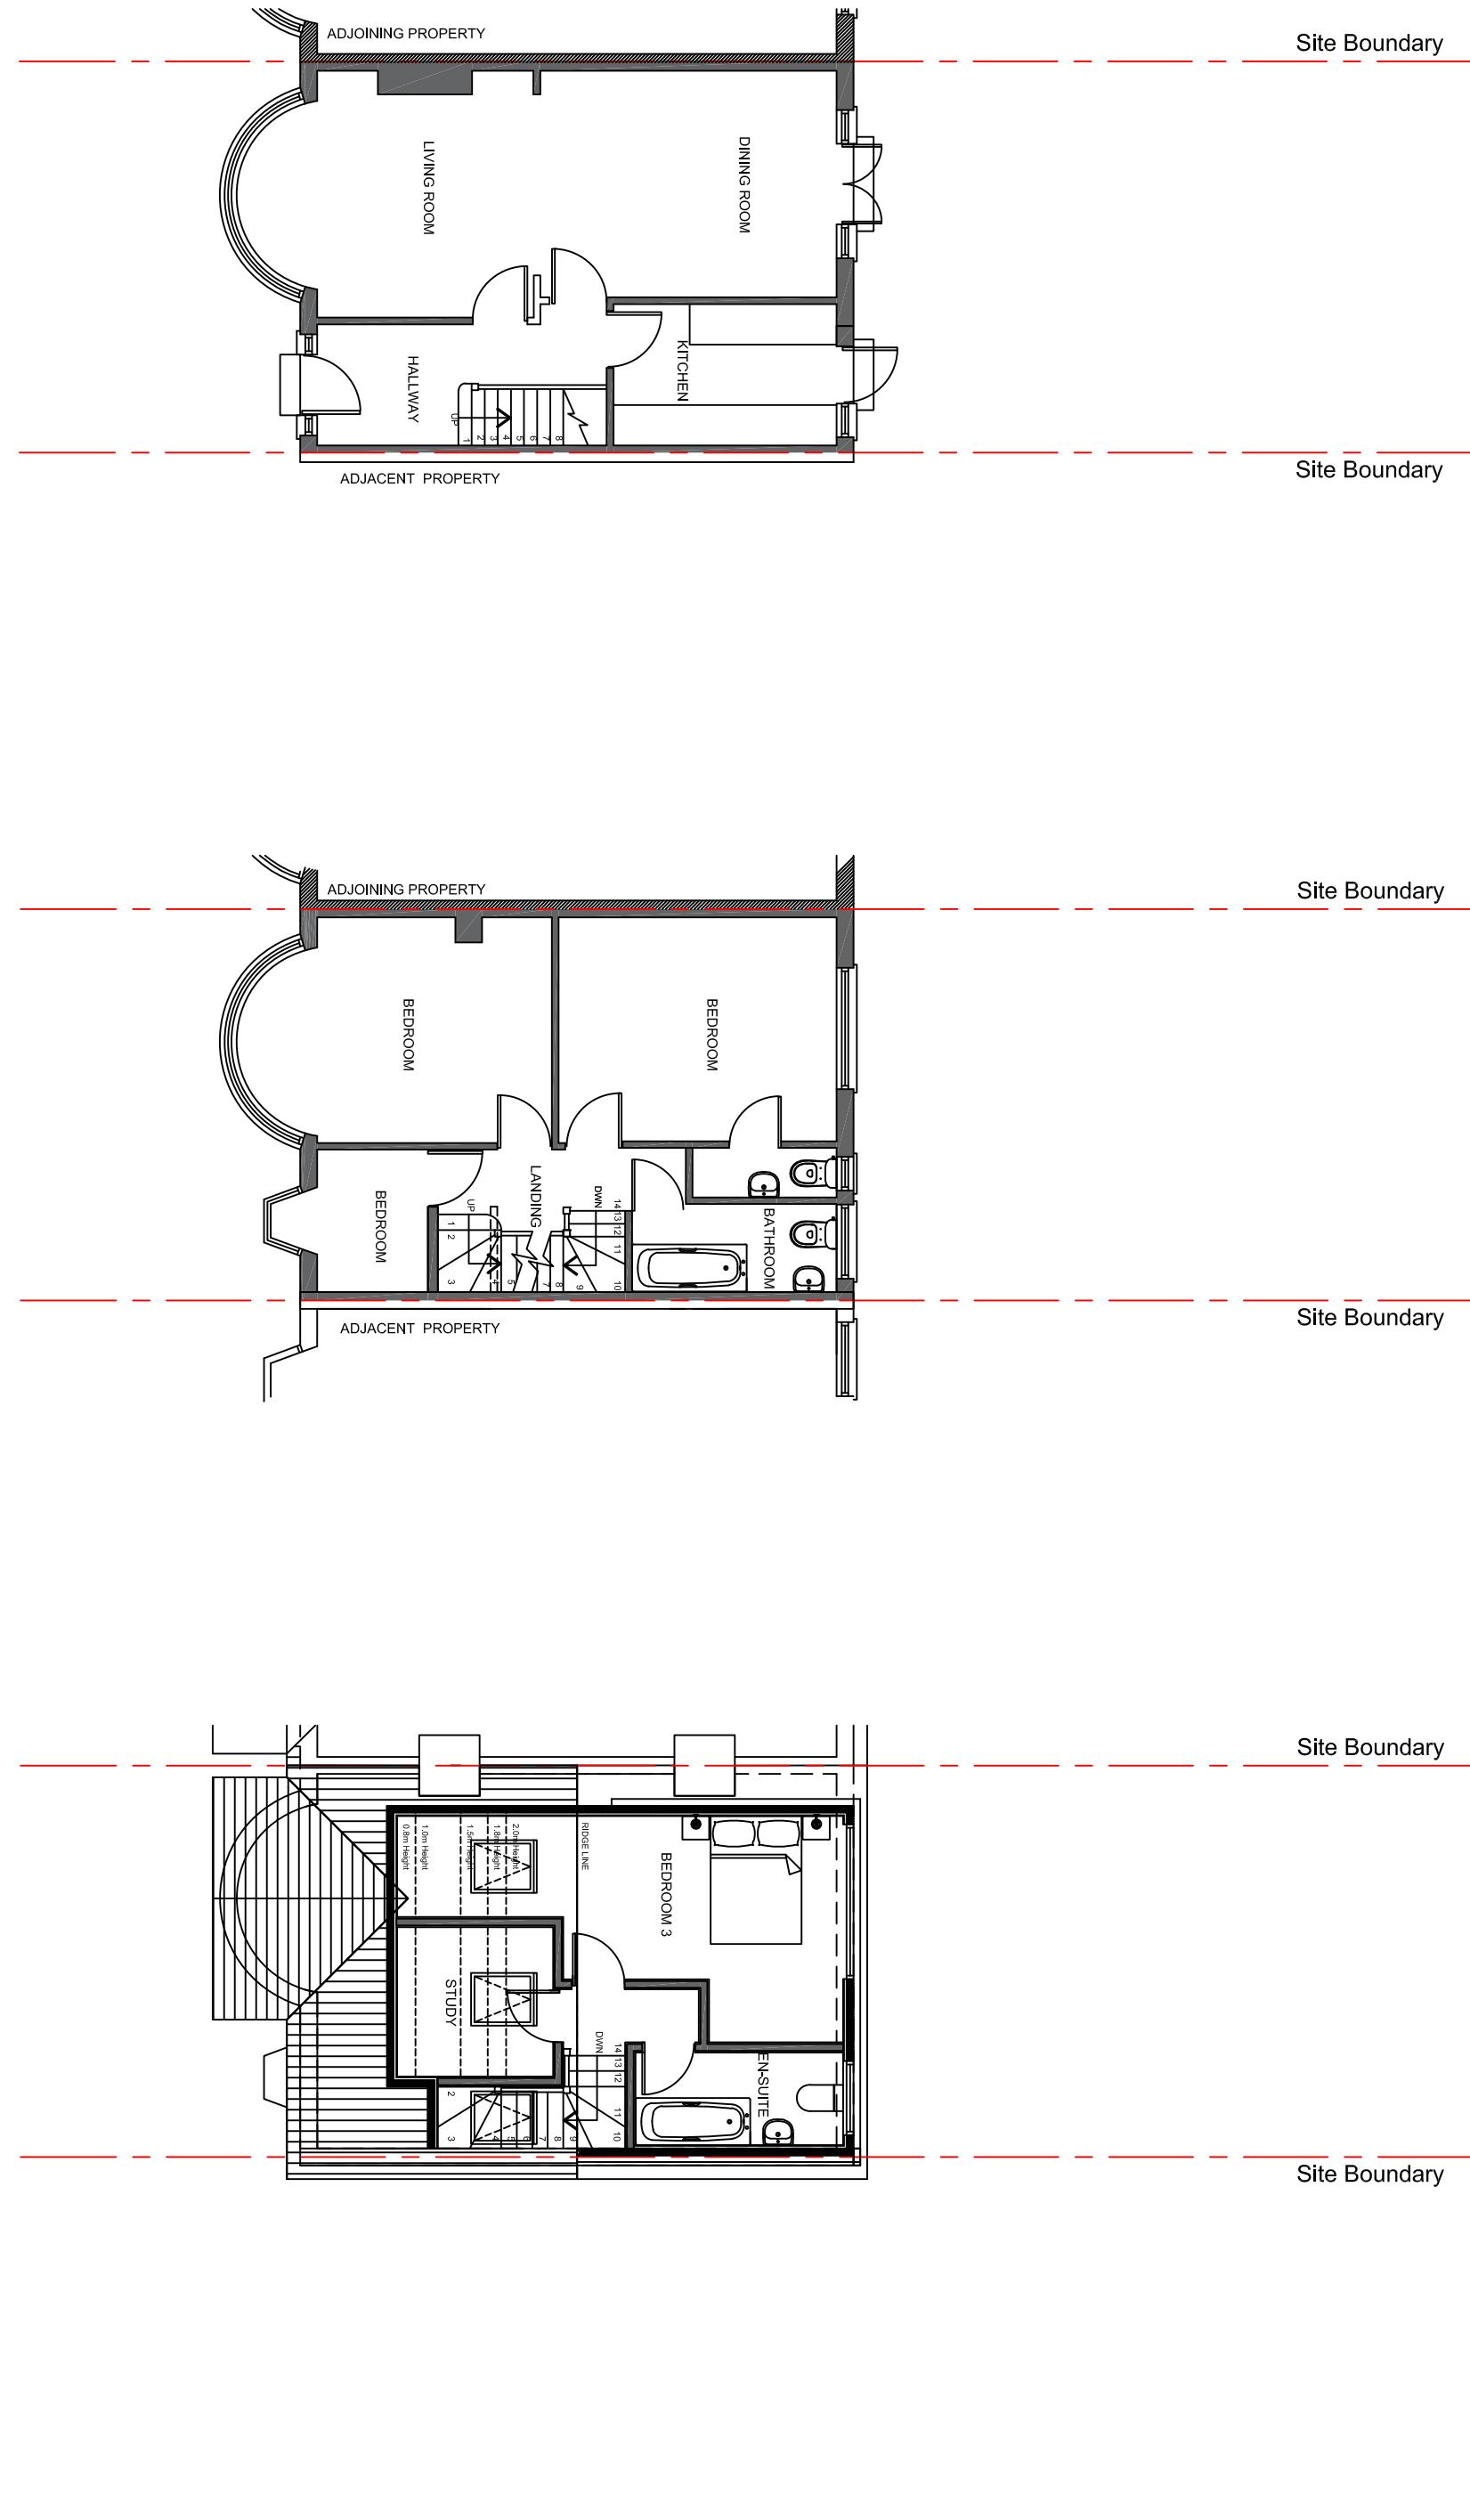


Scale 1:100@A3

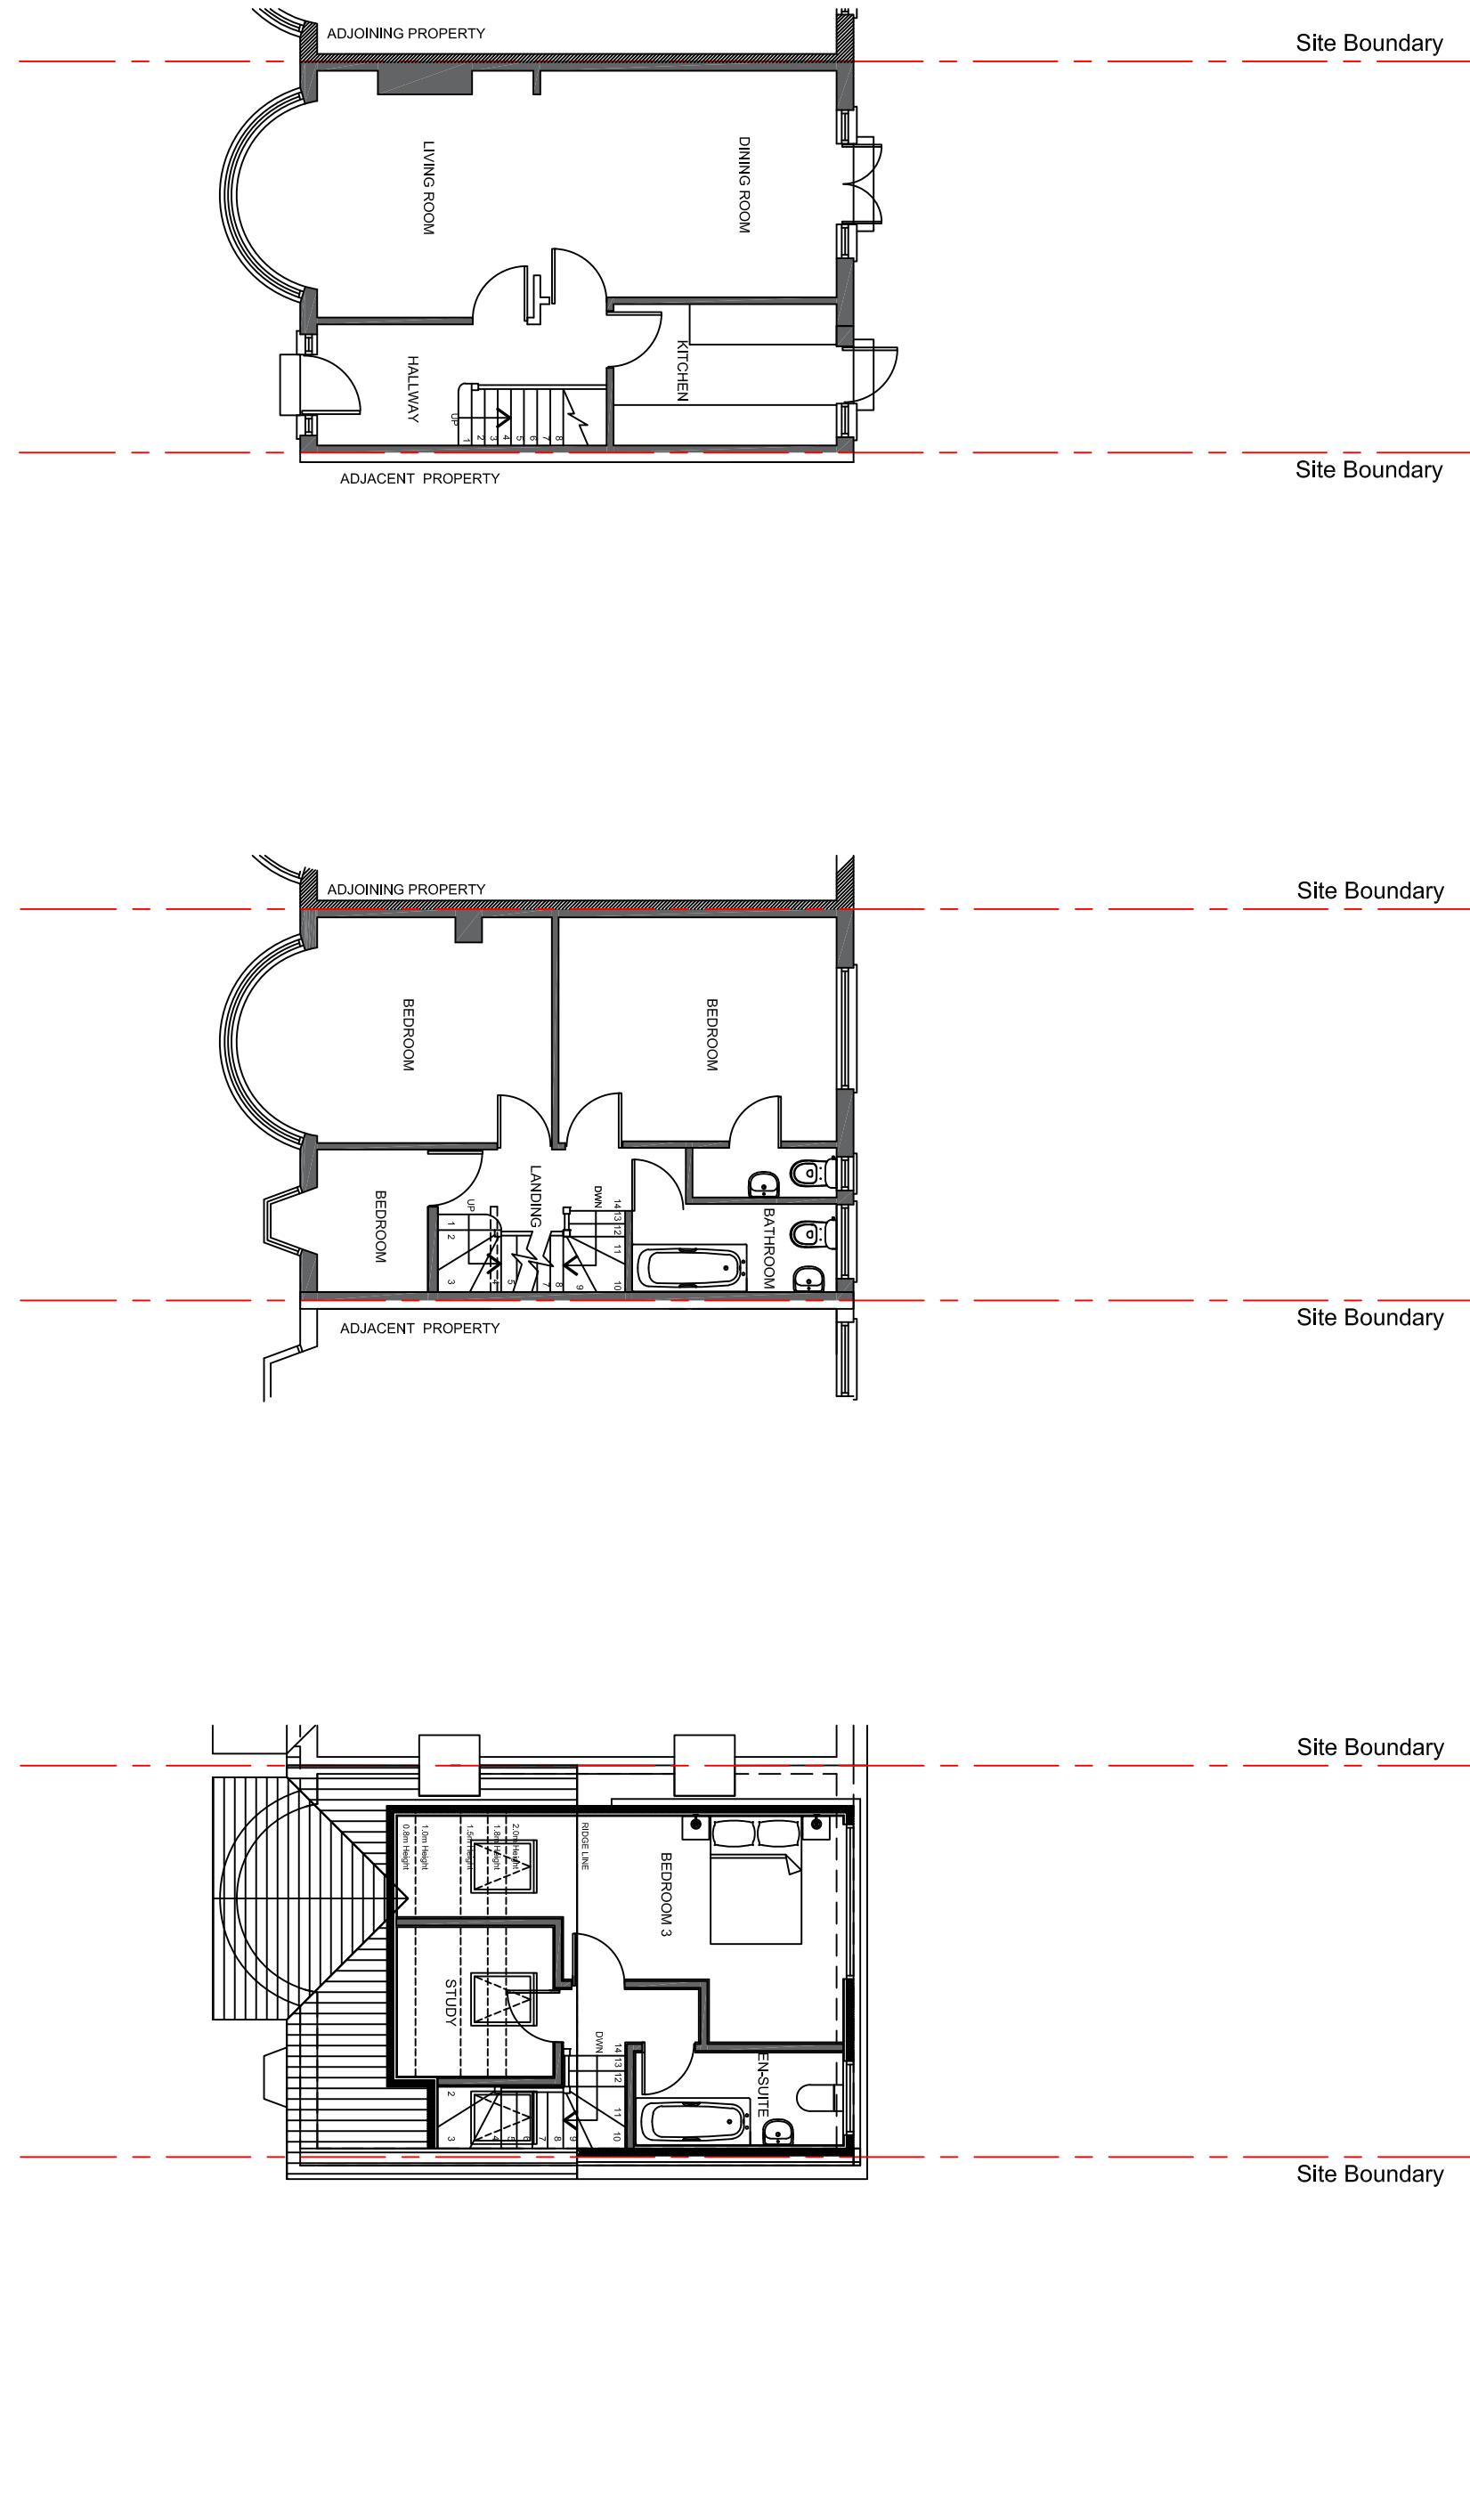


Scale 1:100@A3

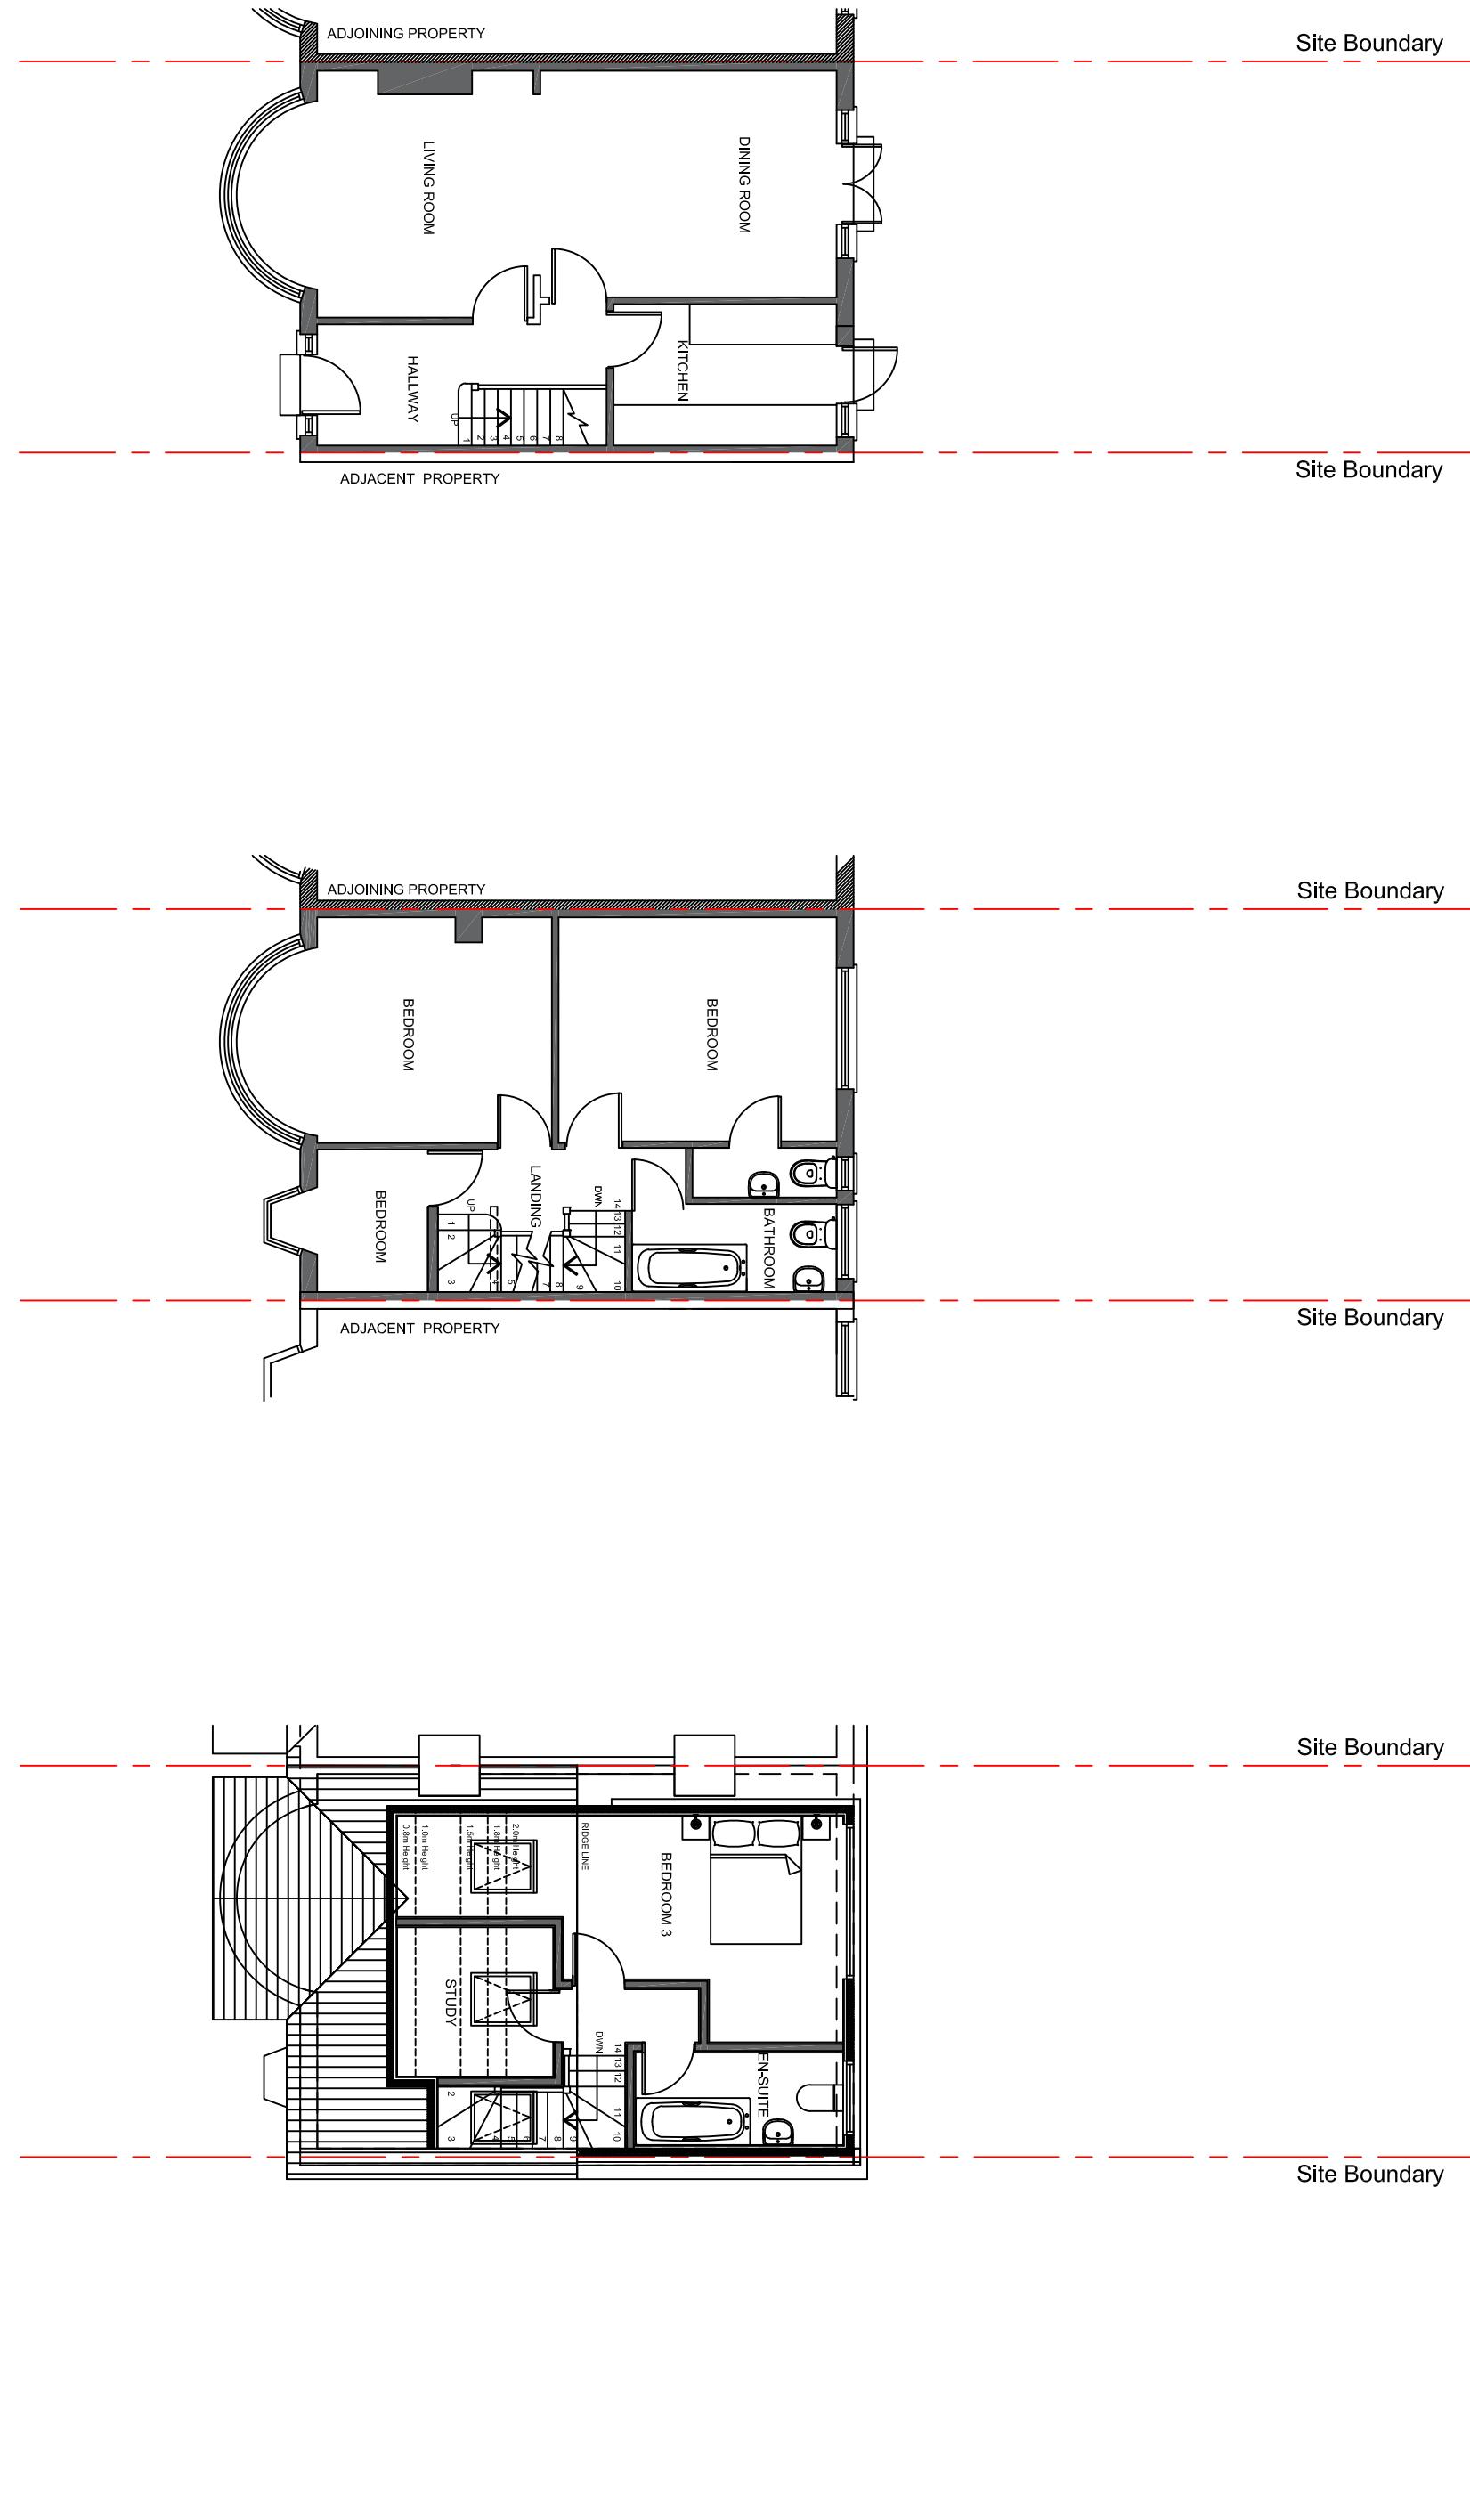


Scale 1:100@A3

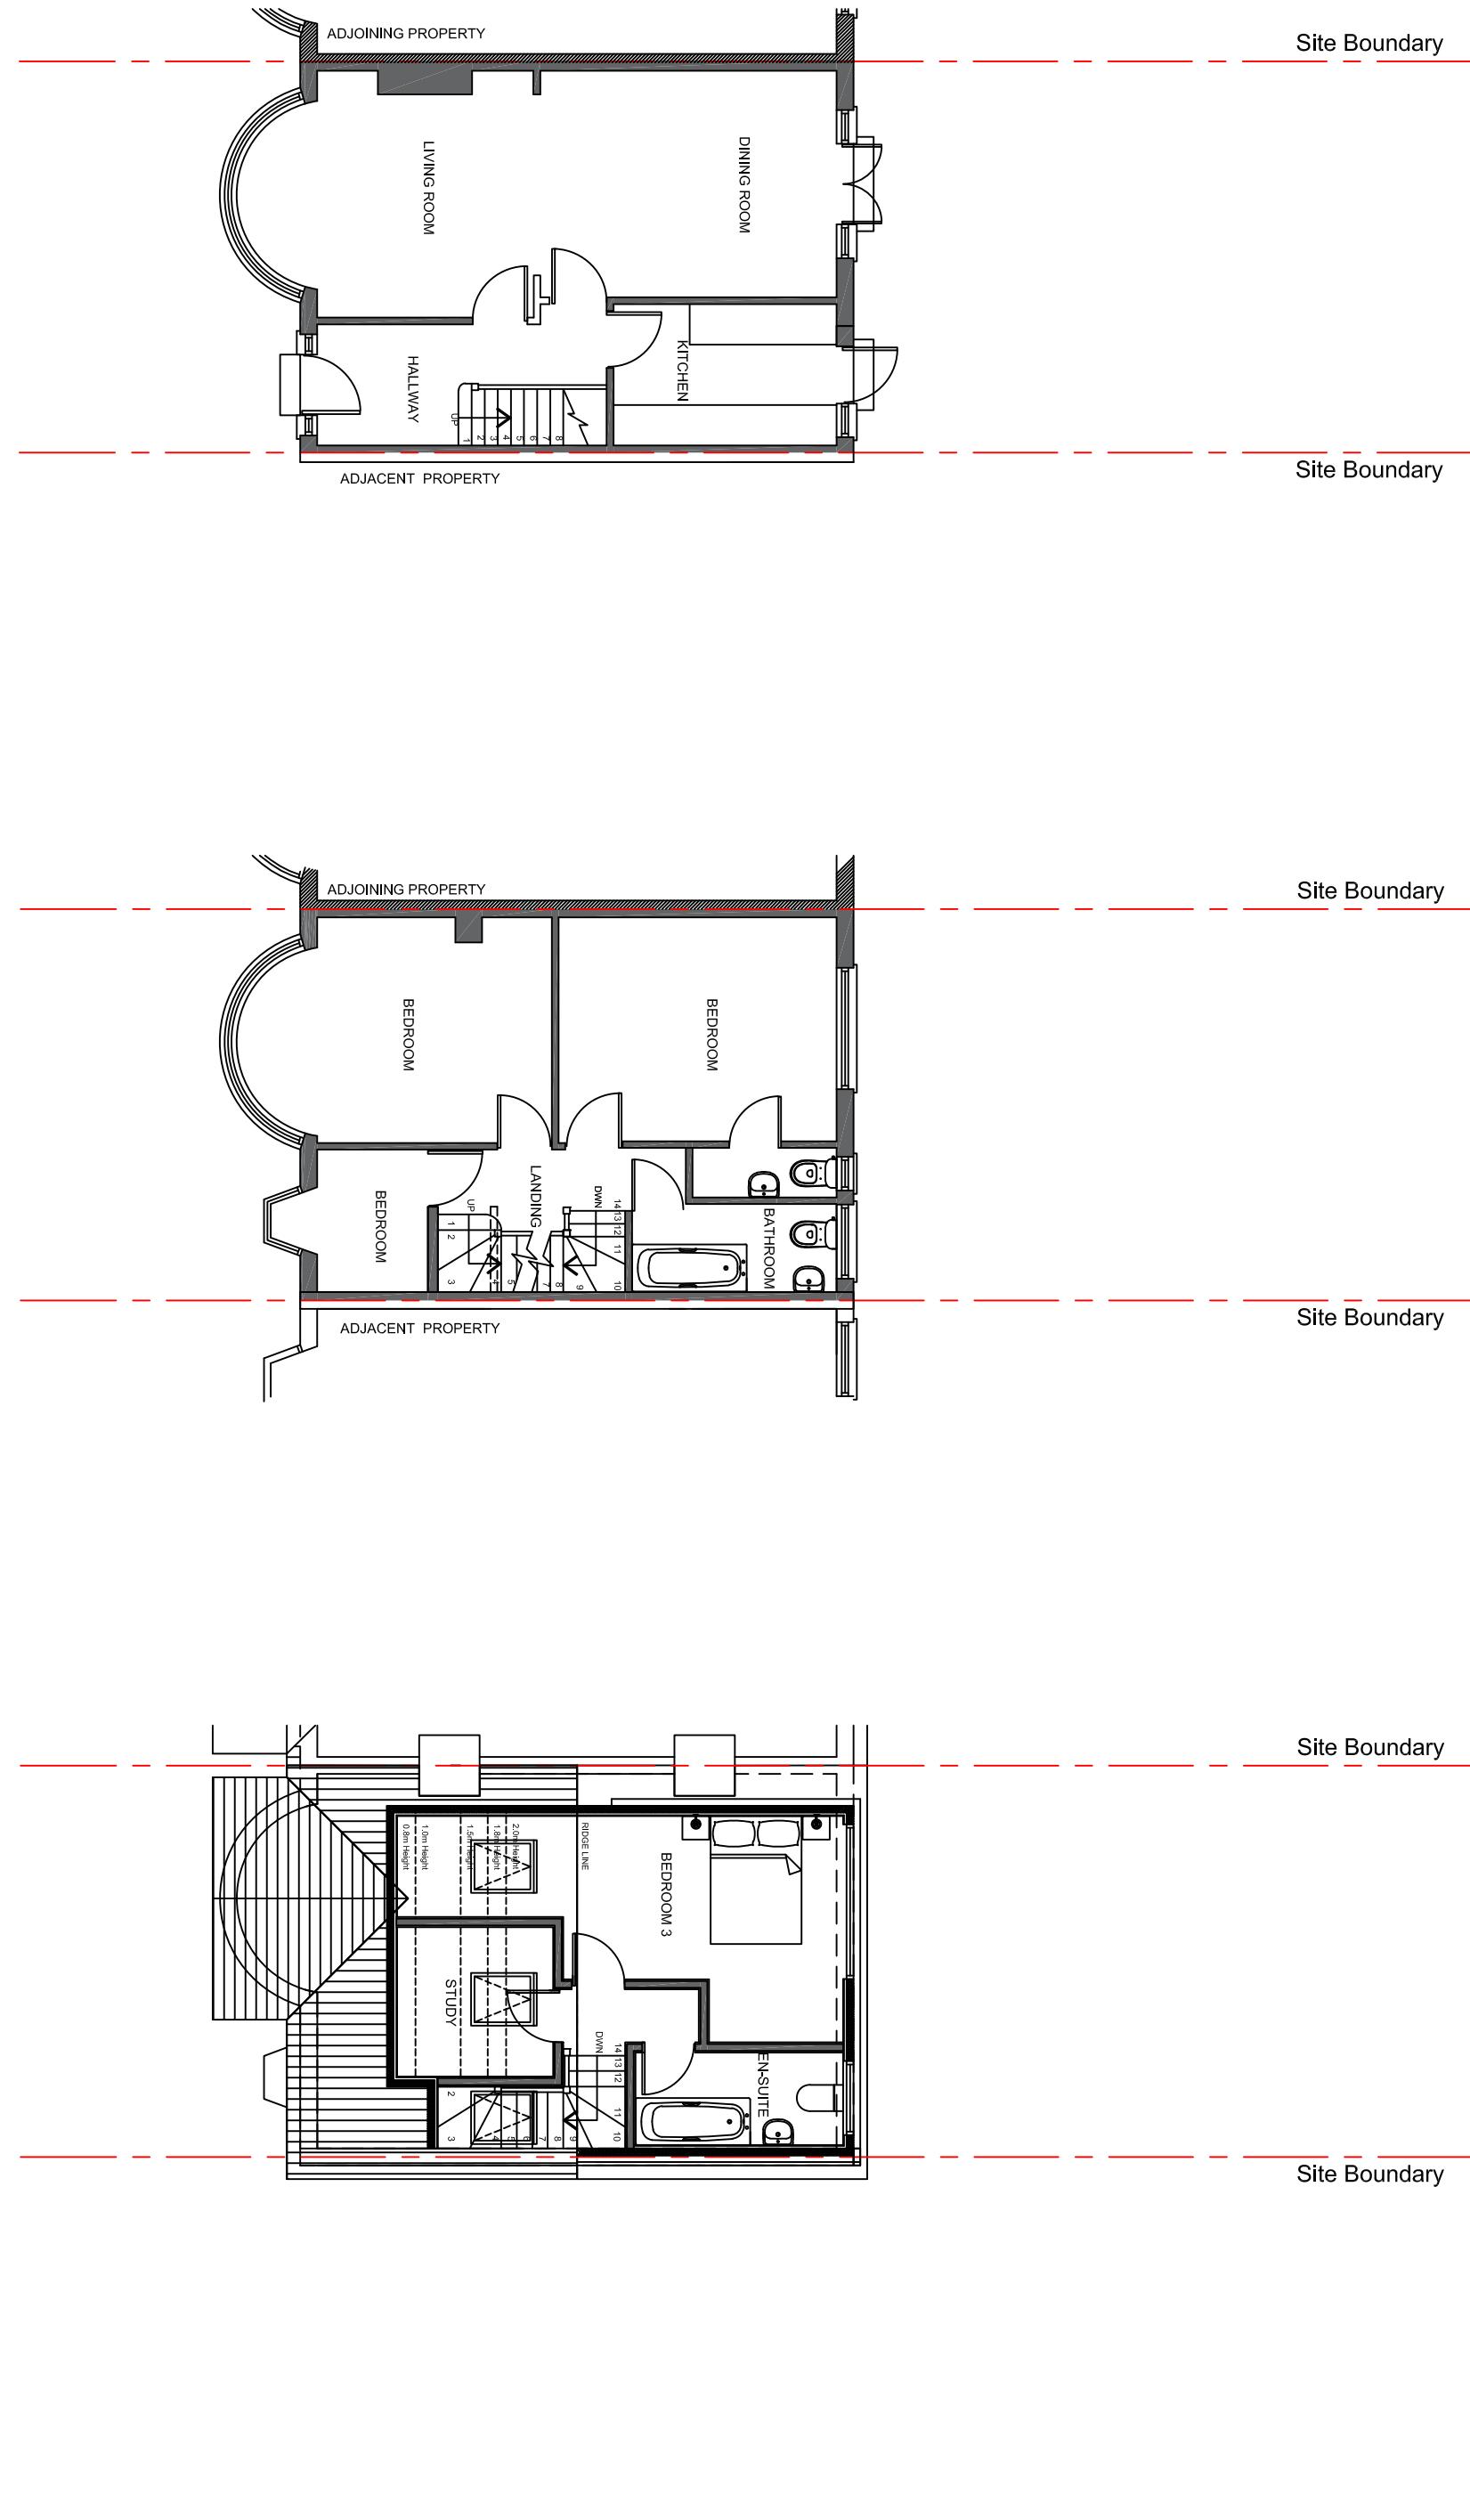


Scale 1:100@A3

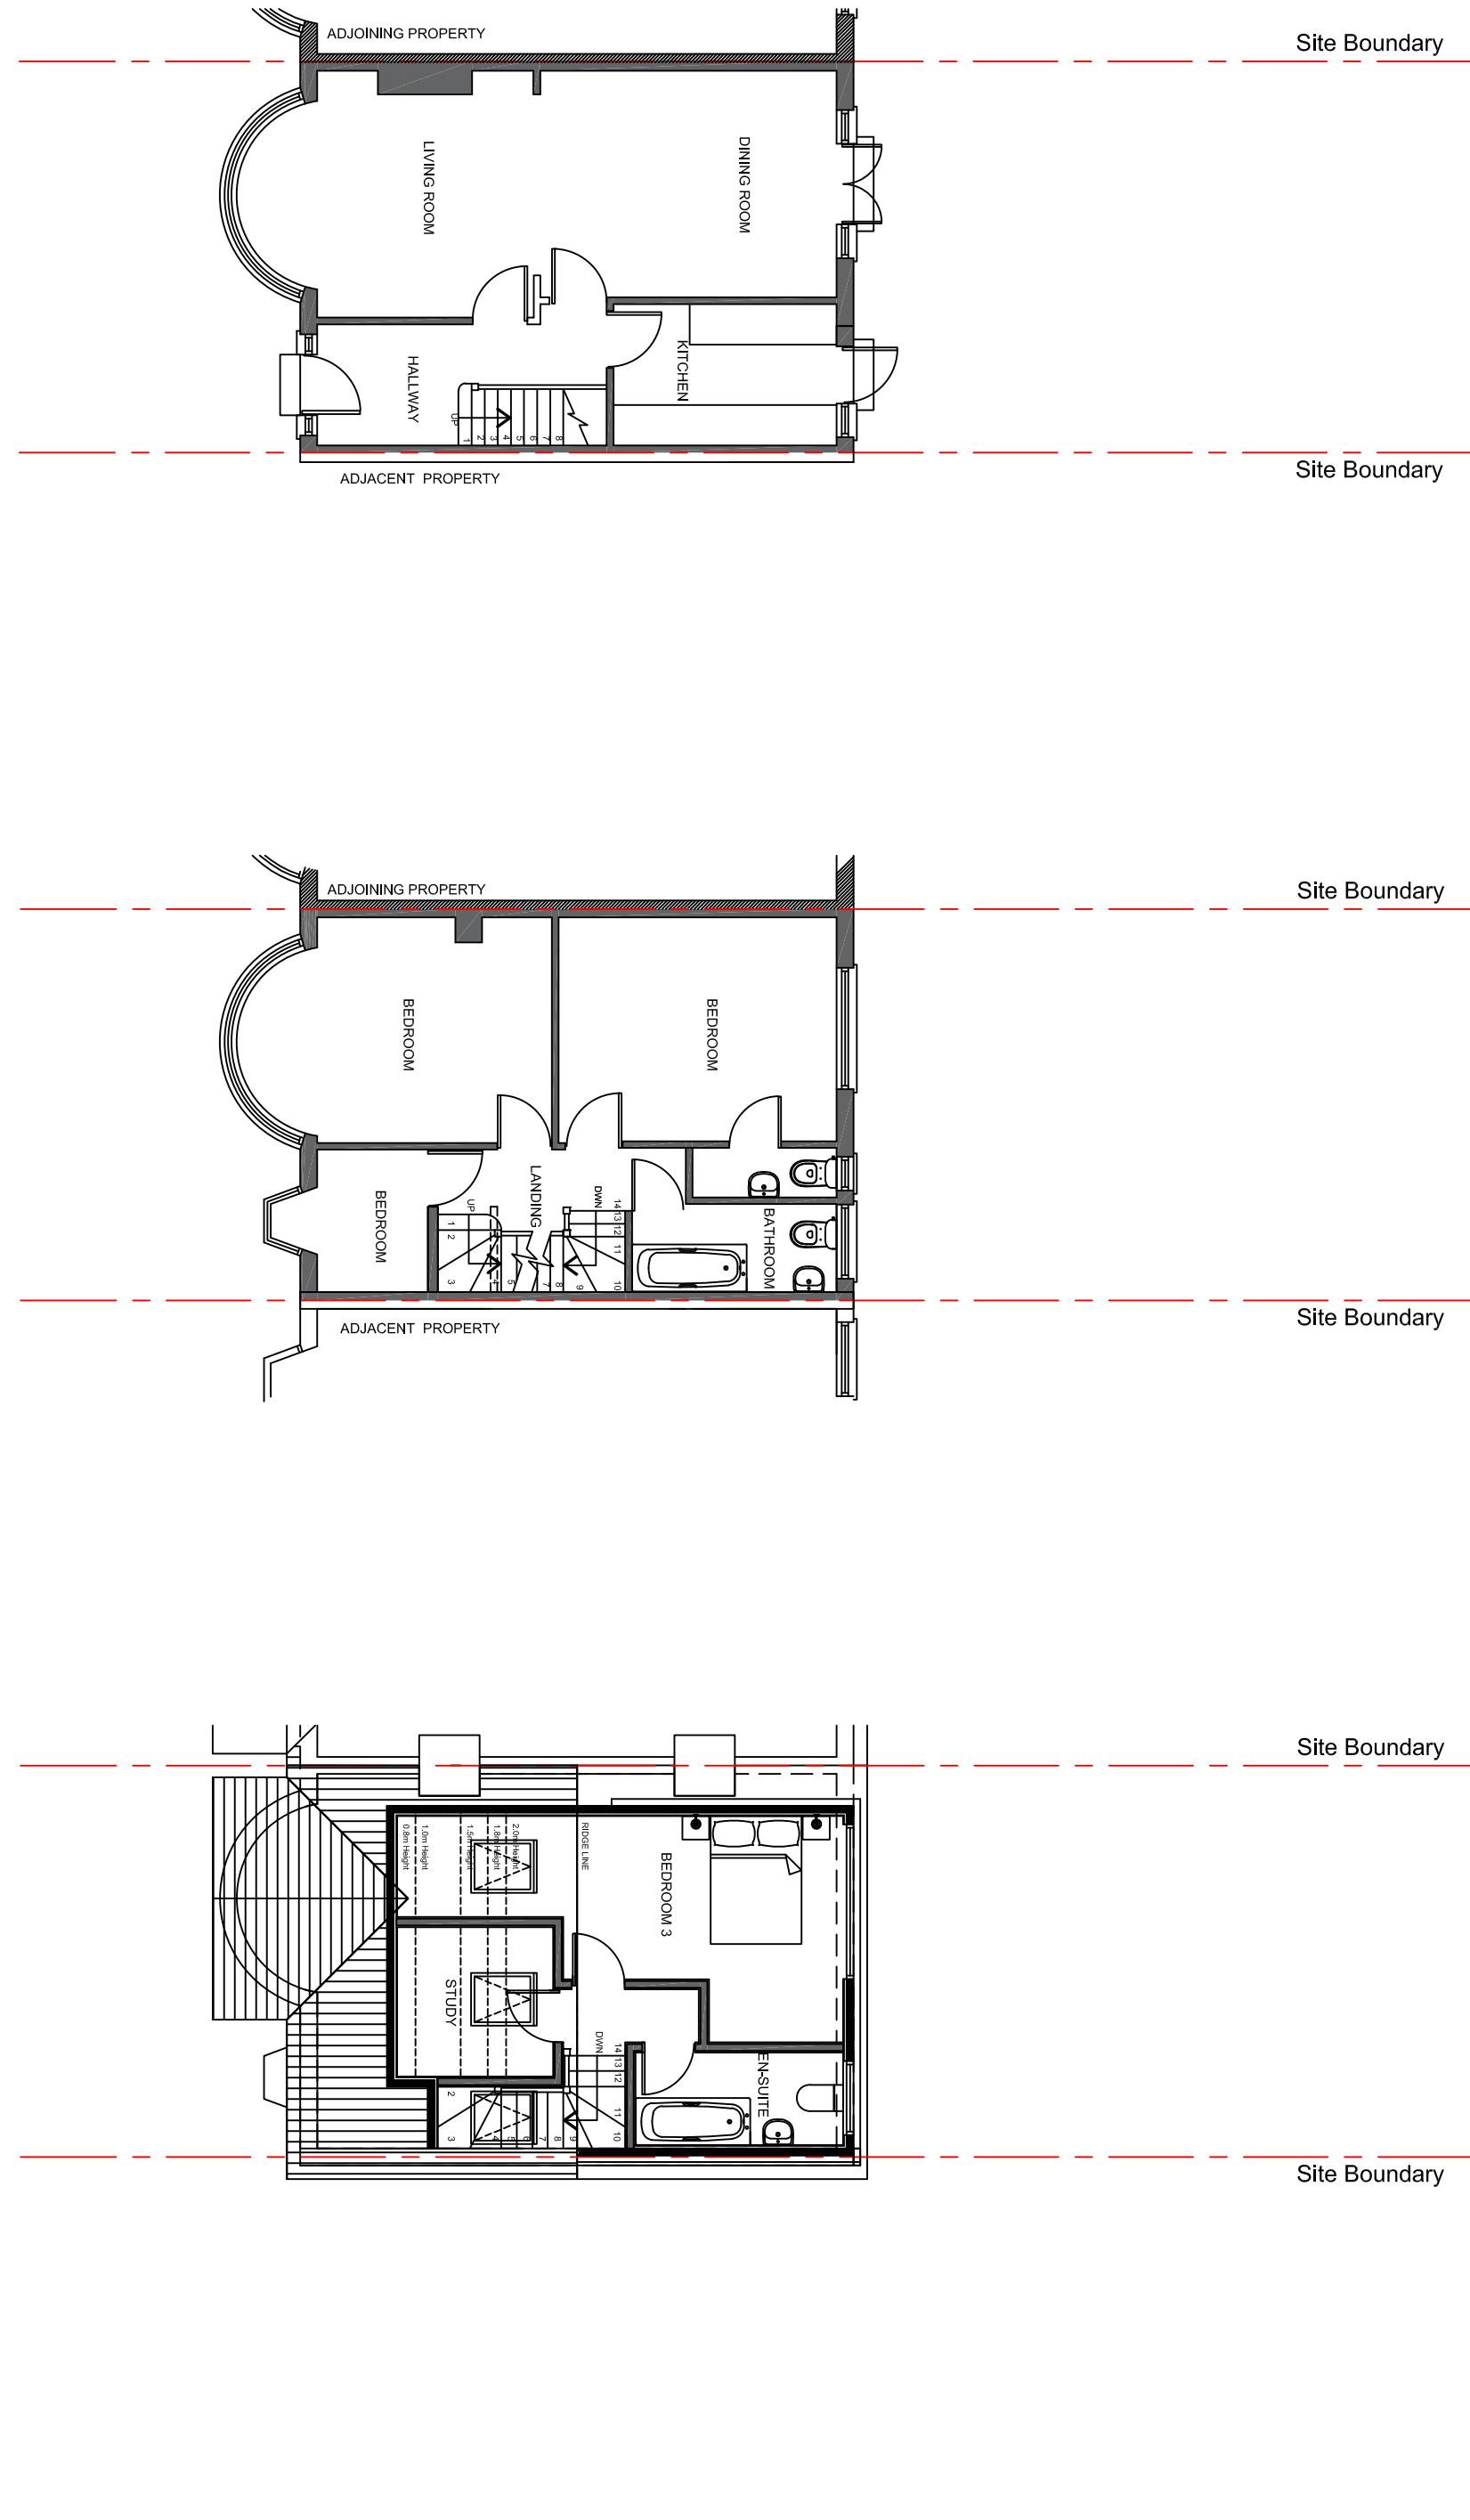


Scale 1:100@A3

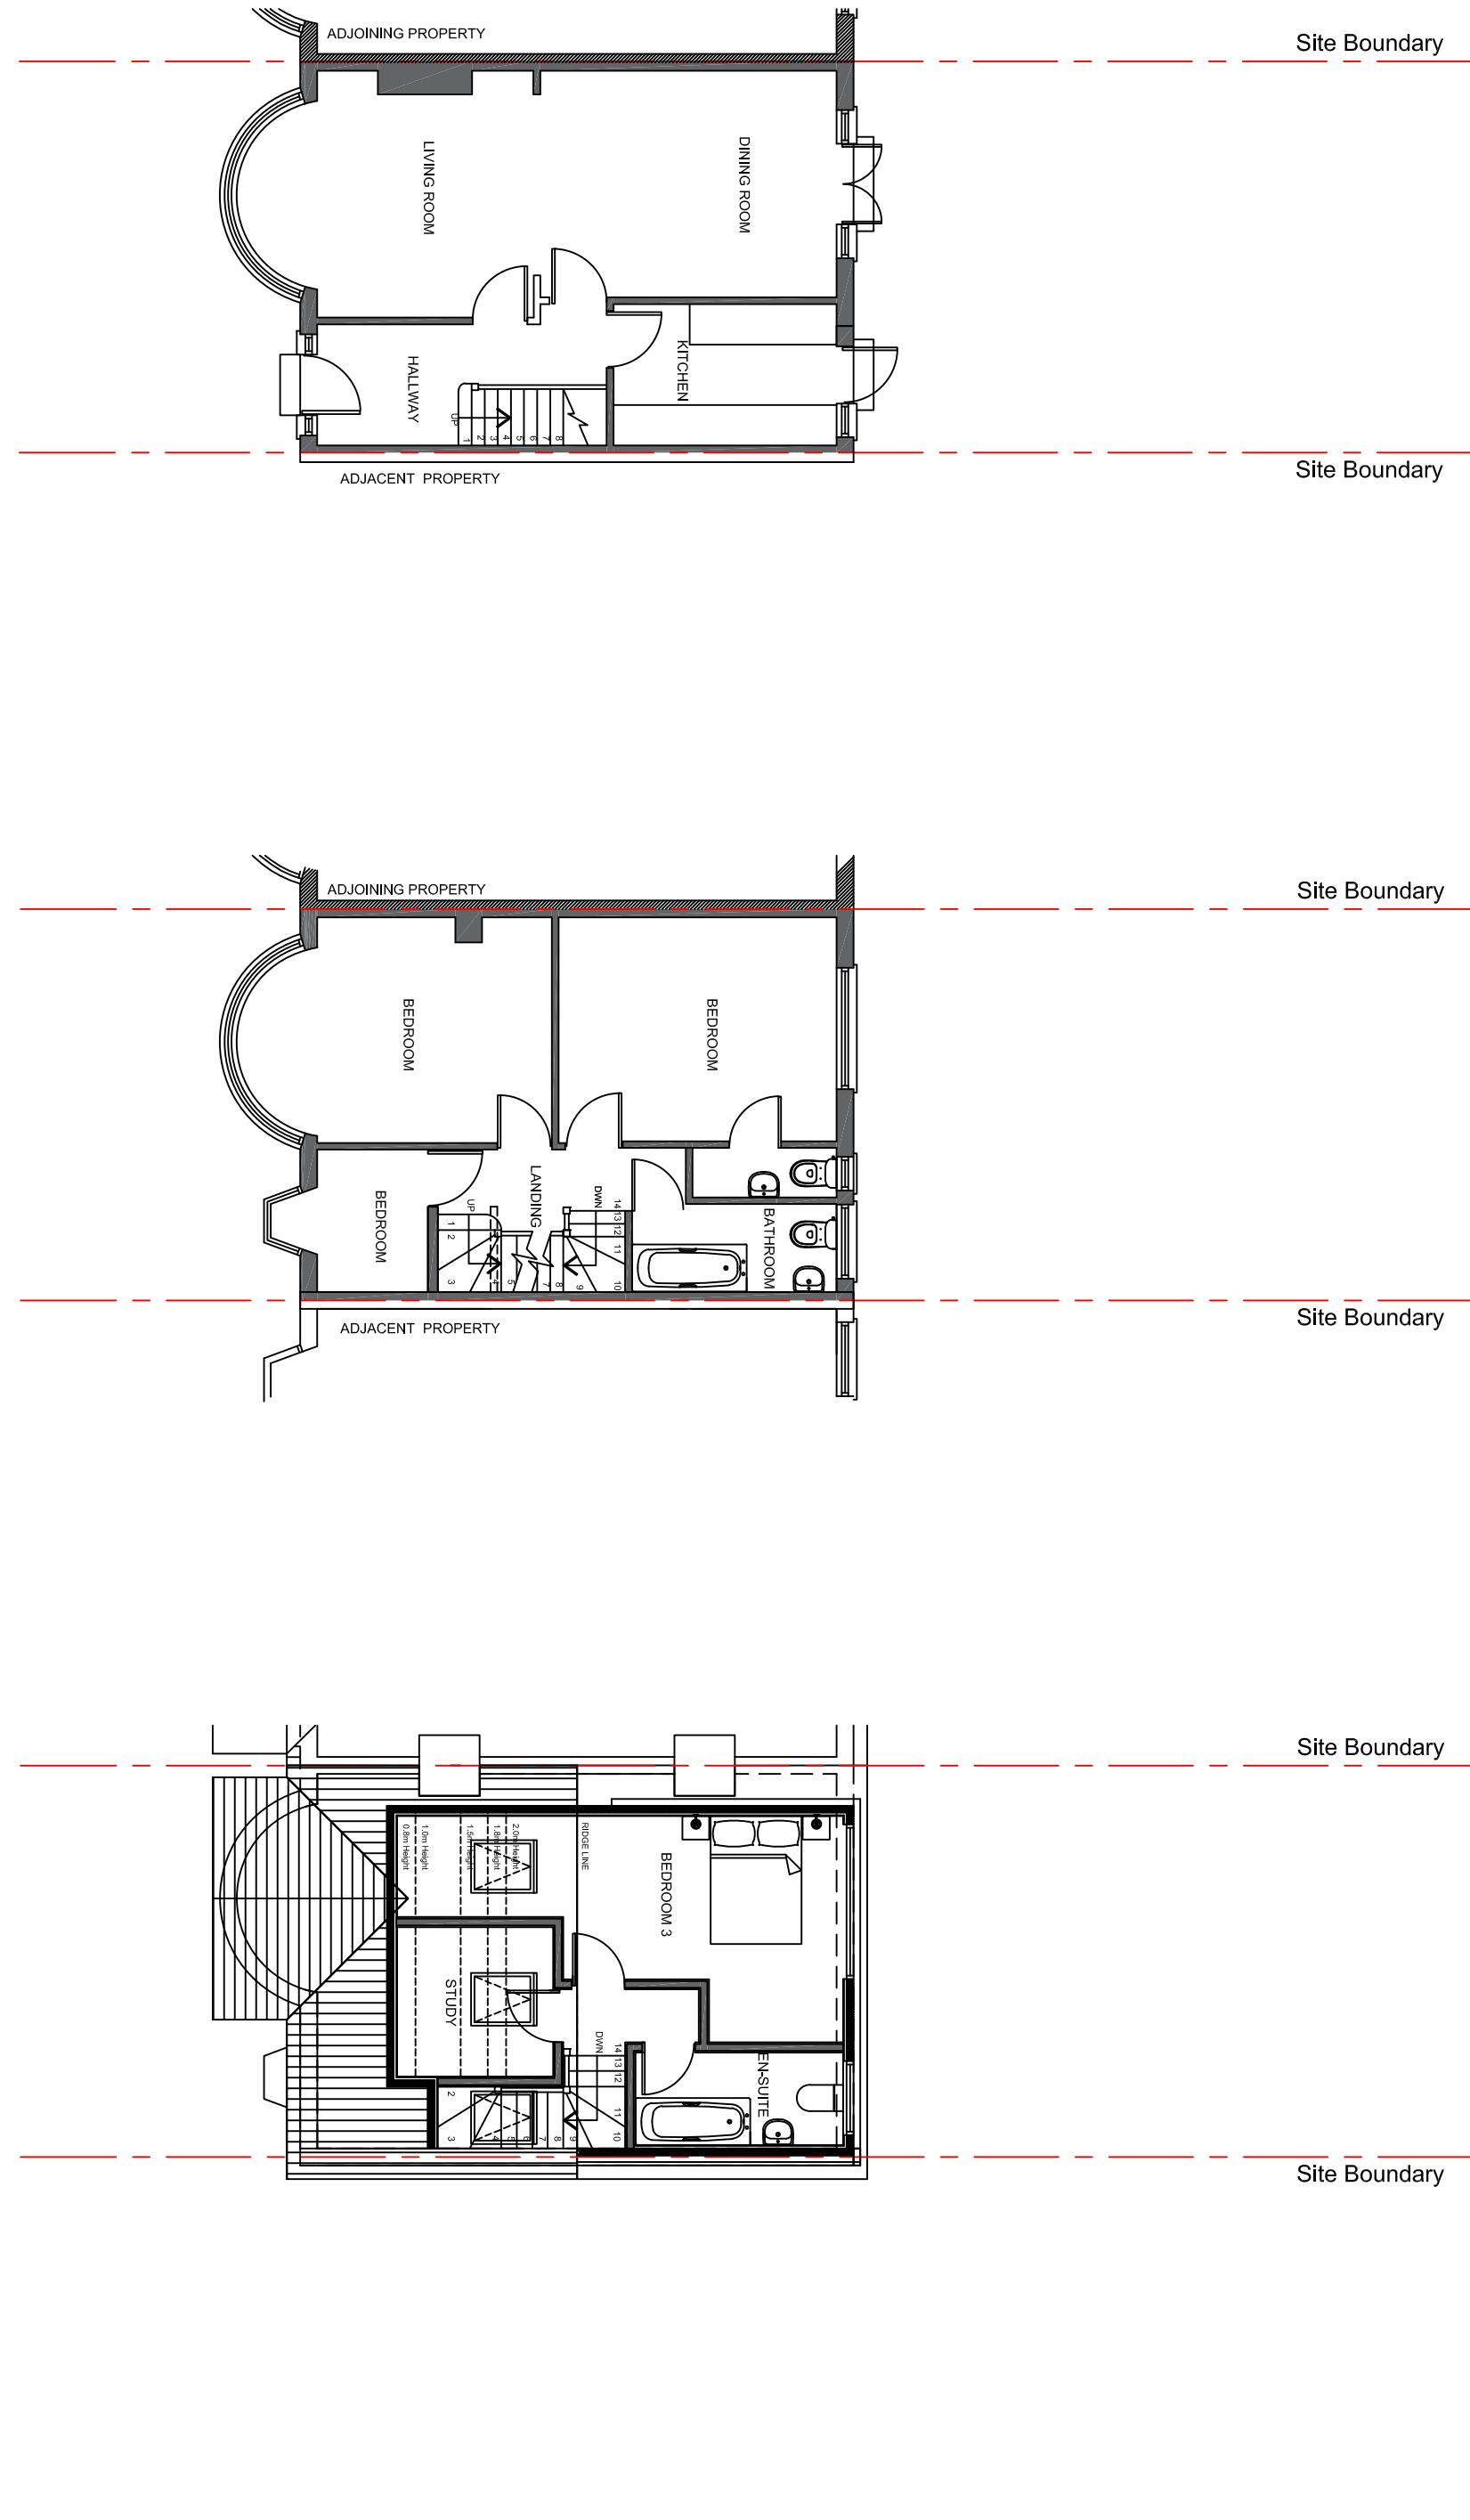


Scale 1:100@A3

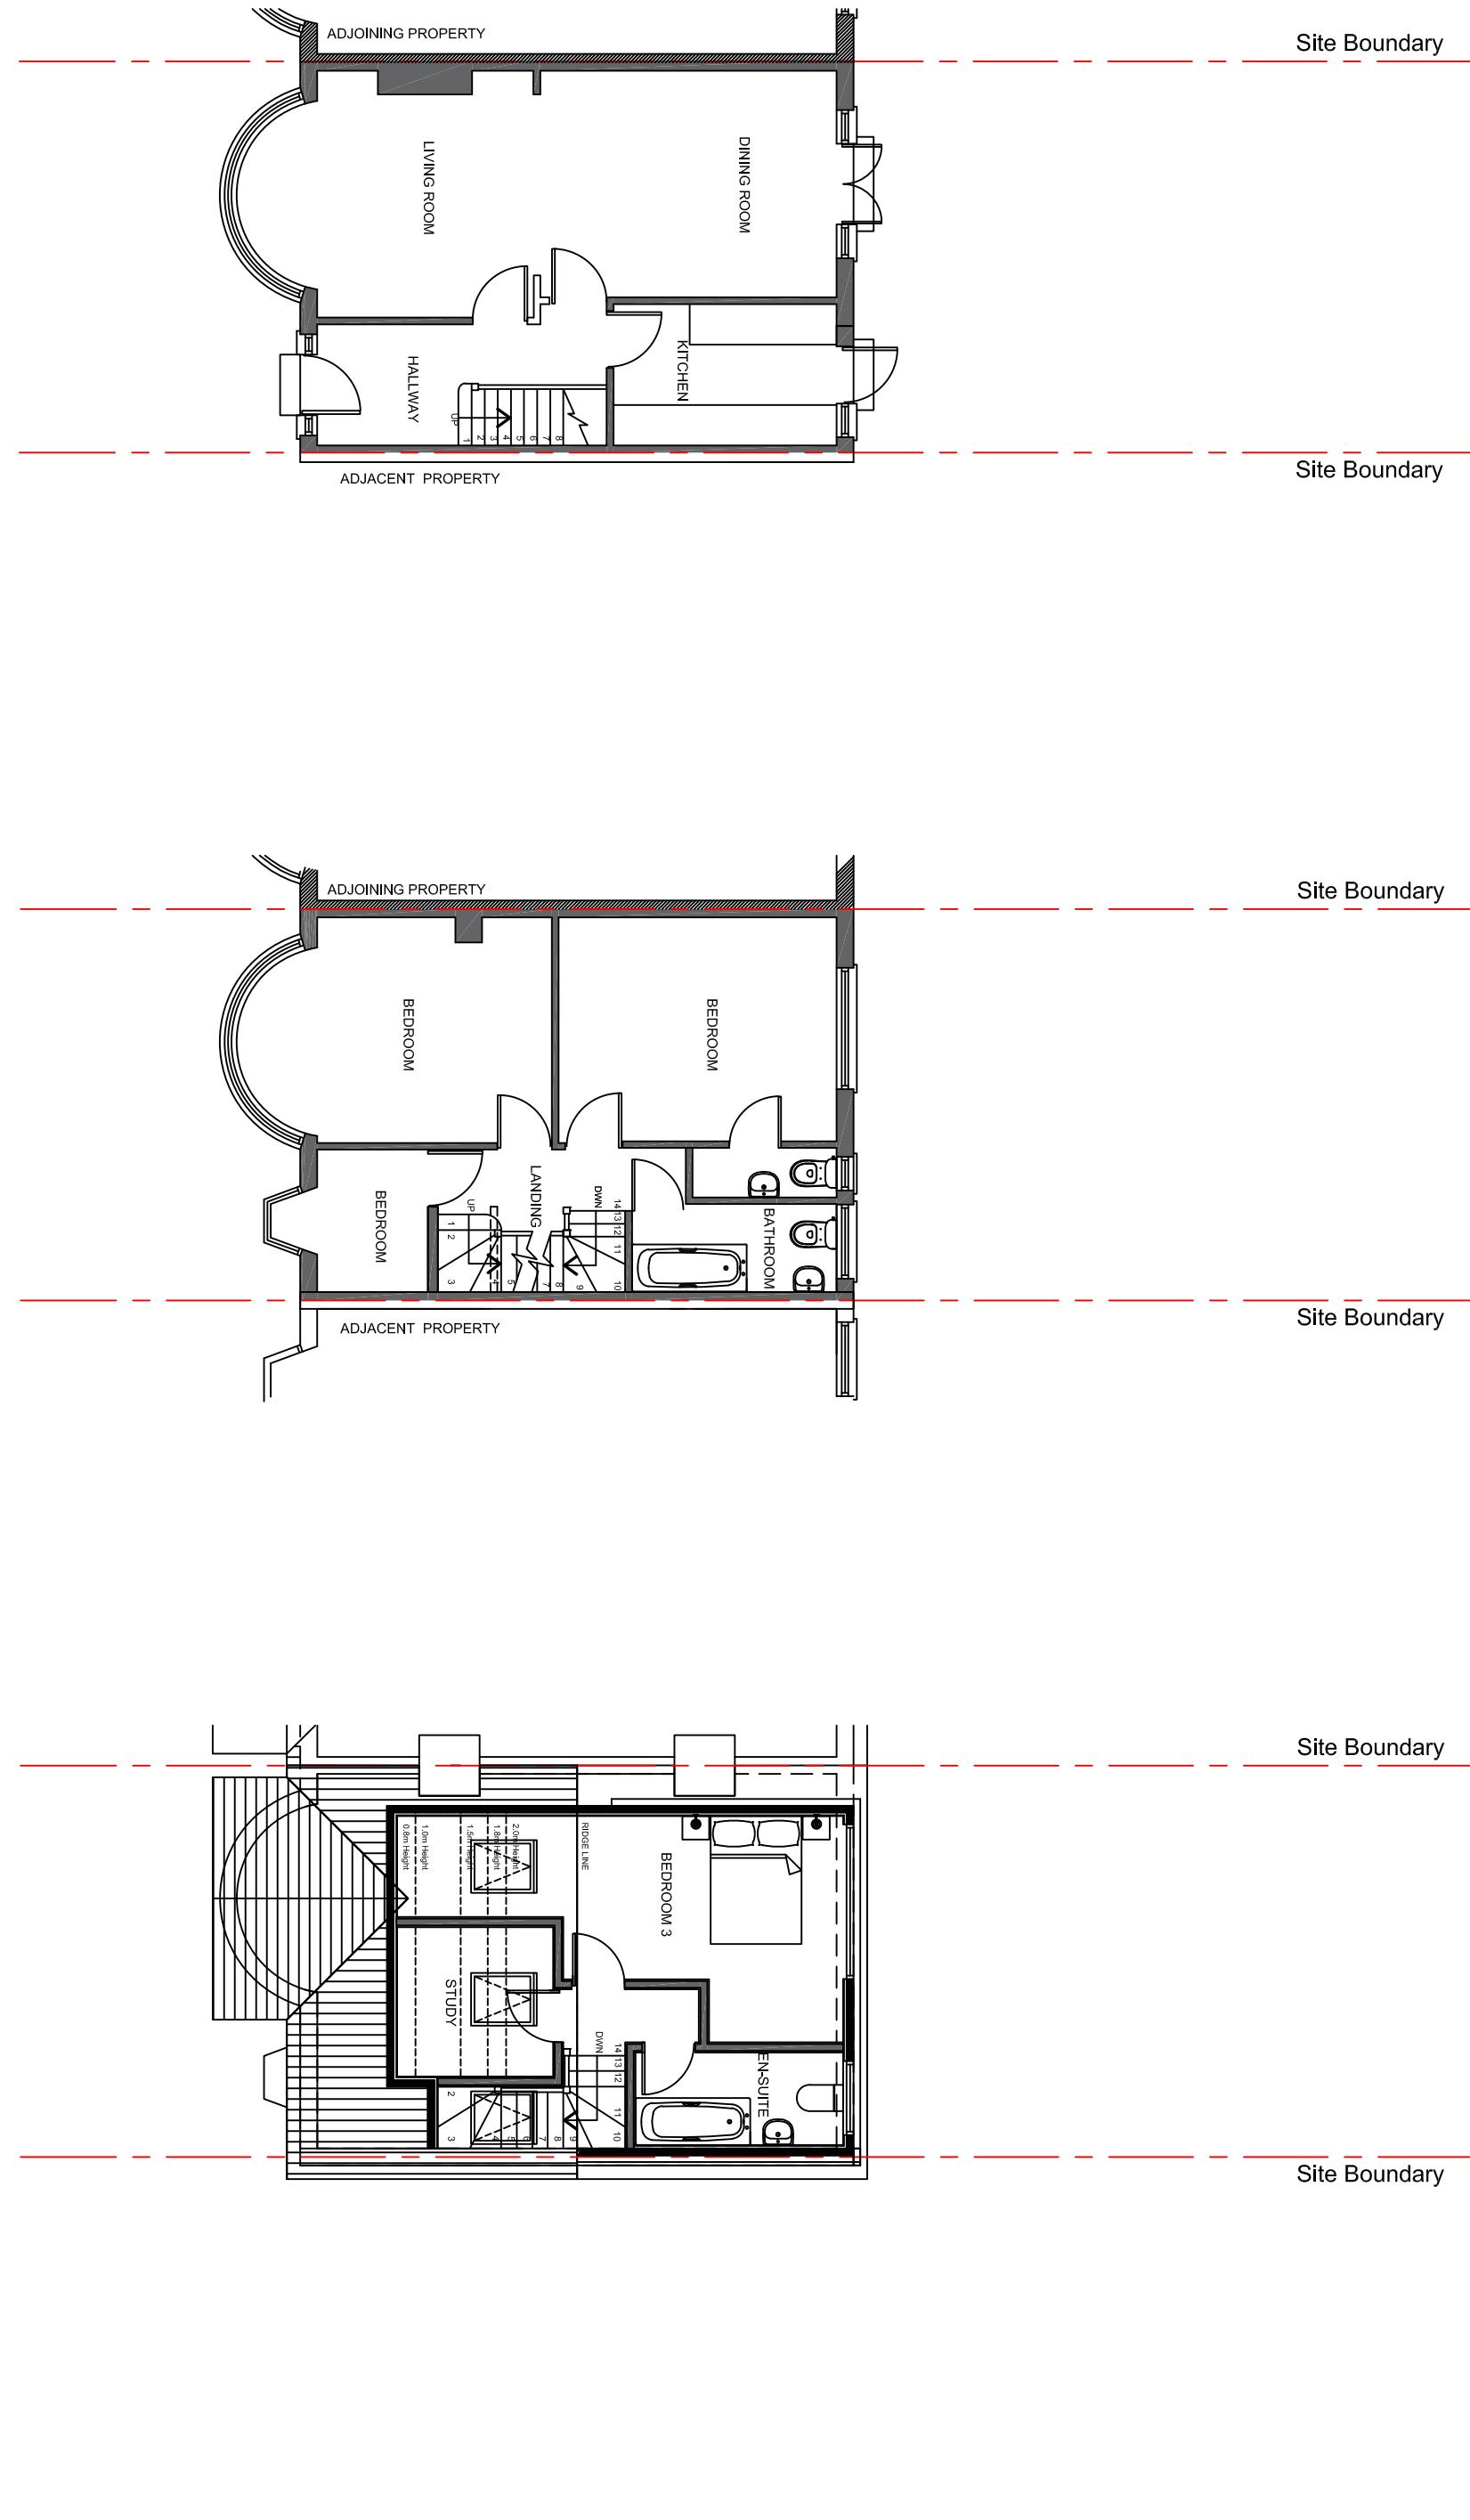


Scale 1:100@A3

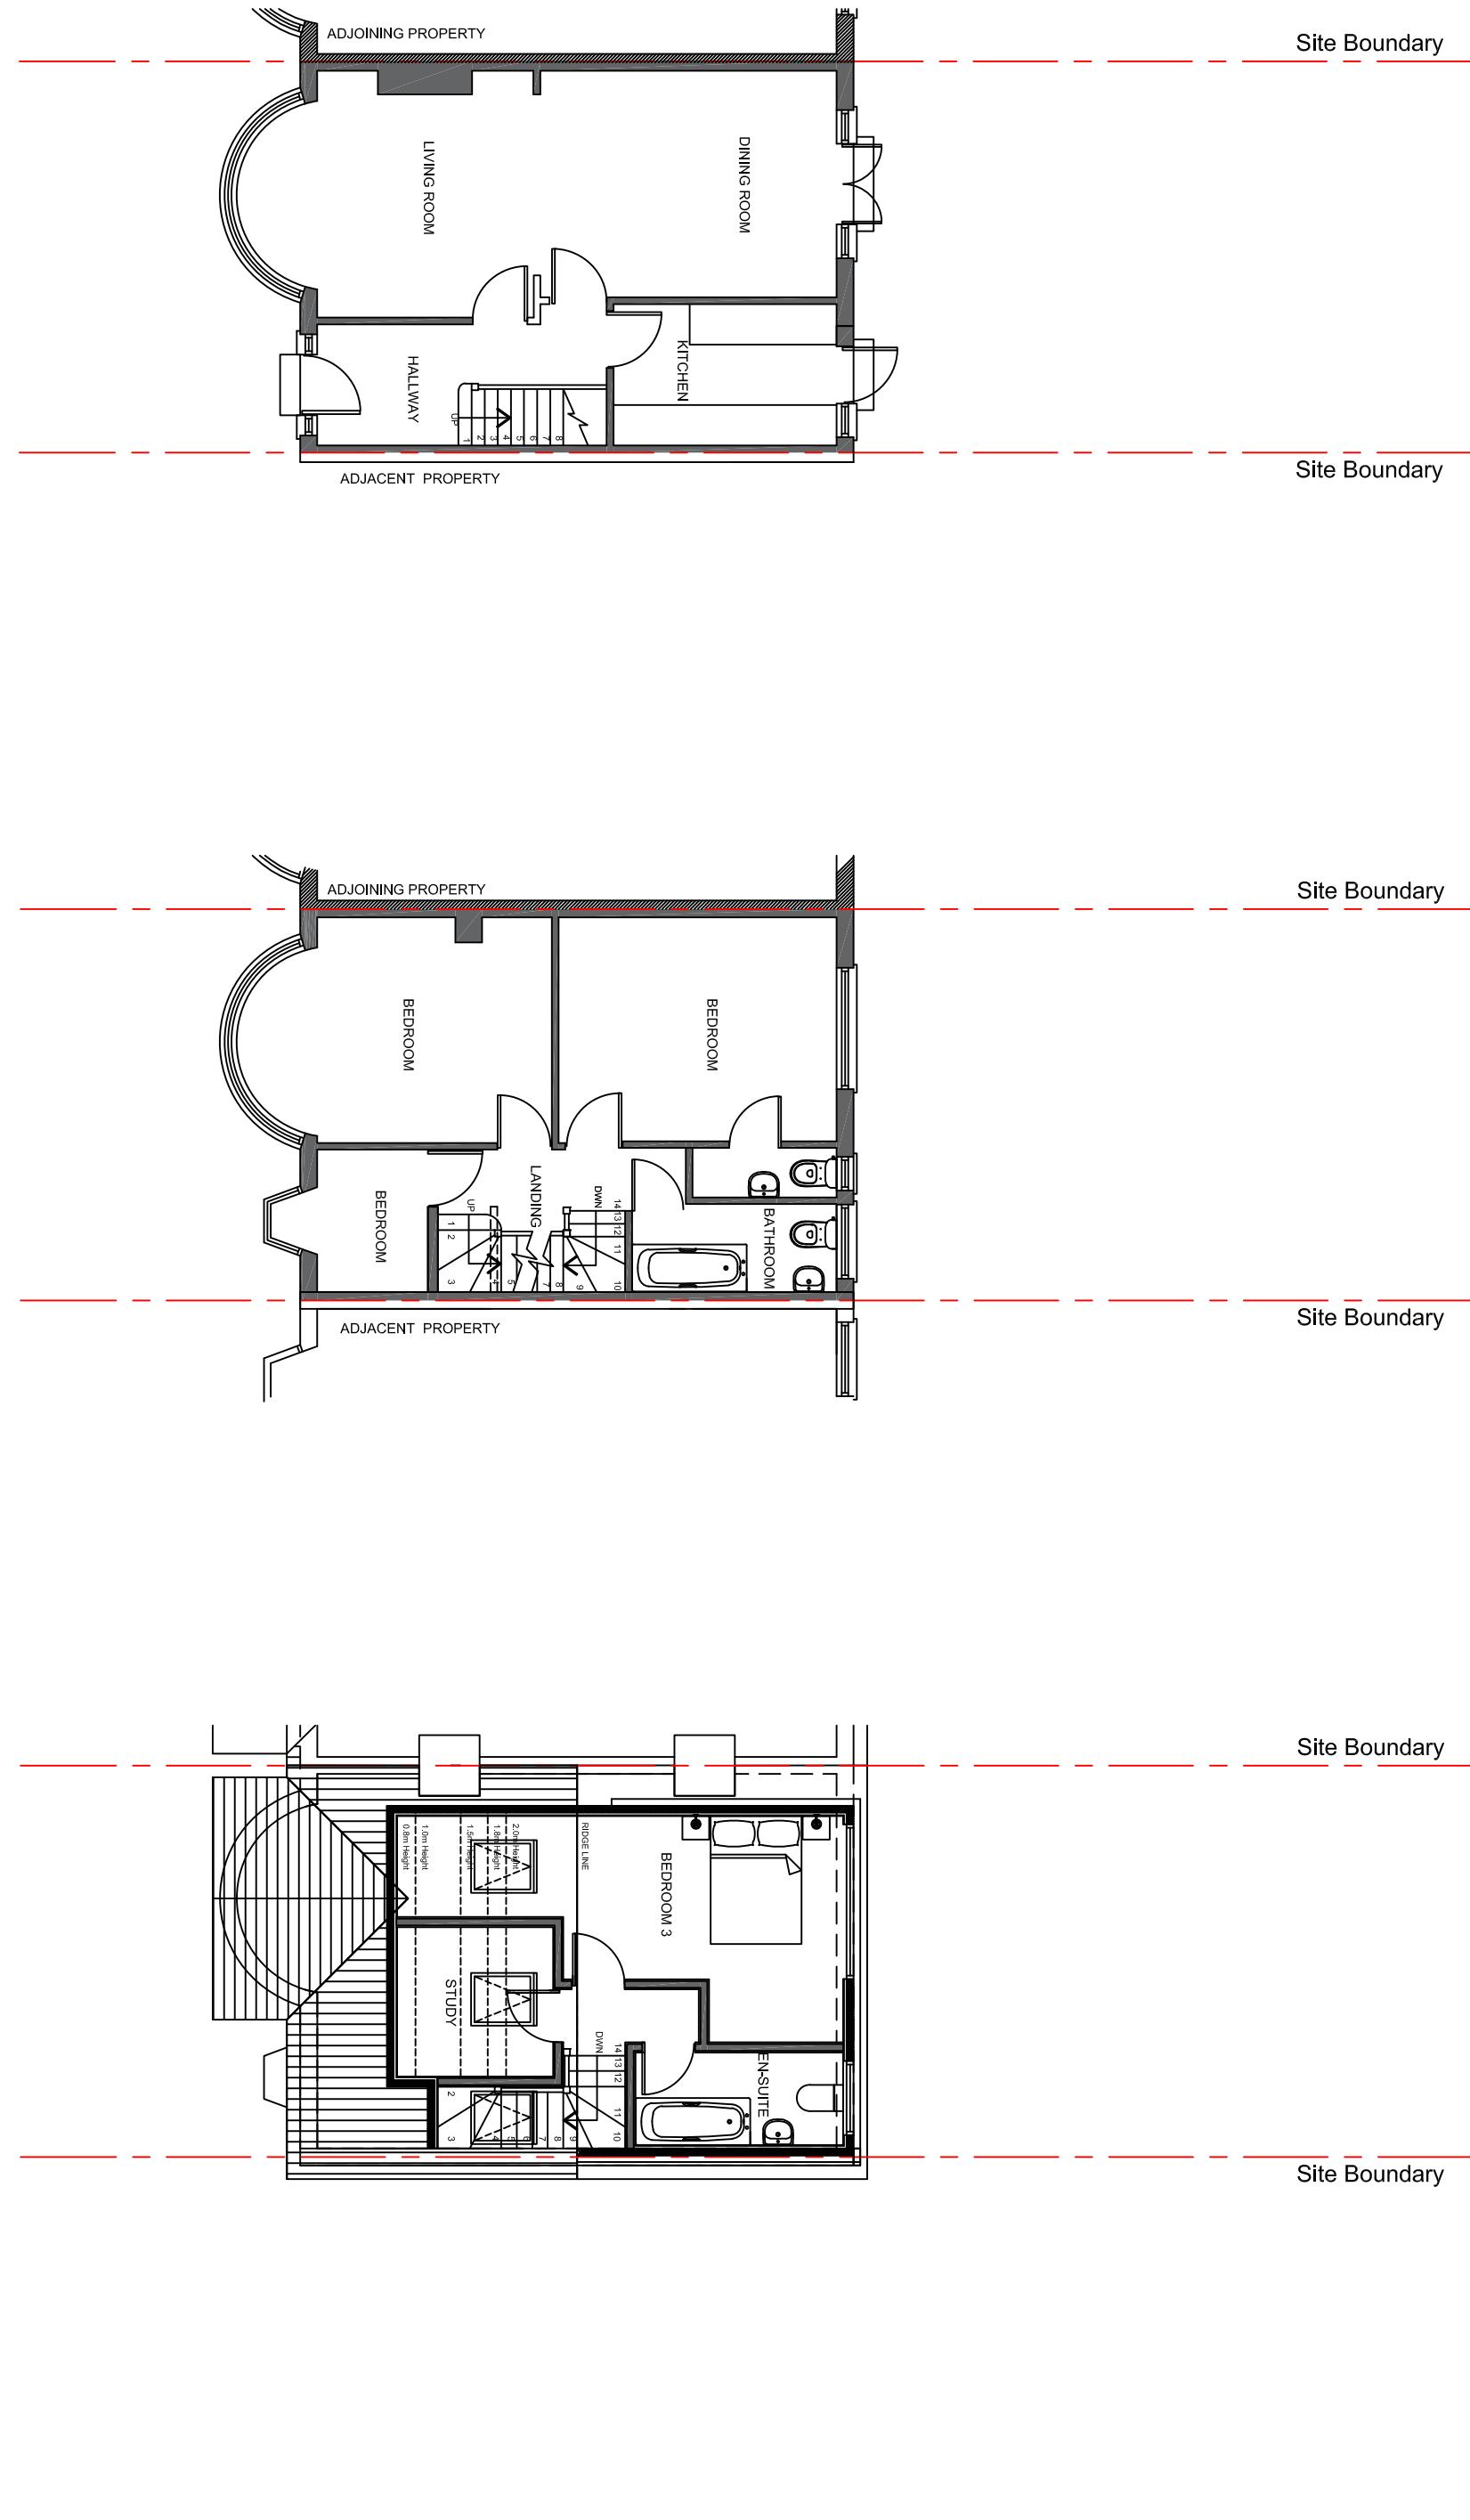


Scale 1:100@A3

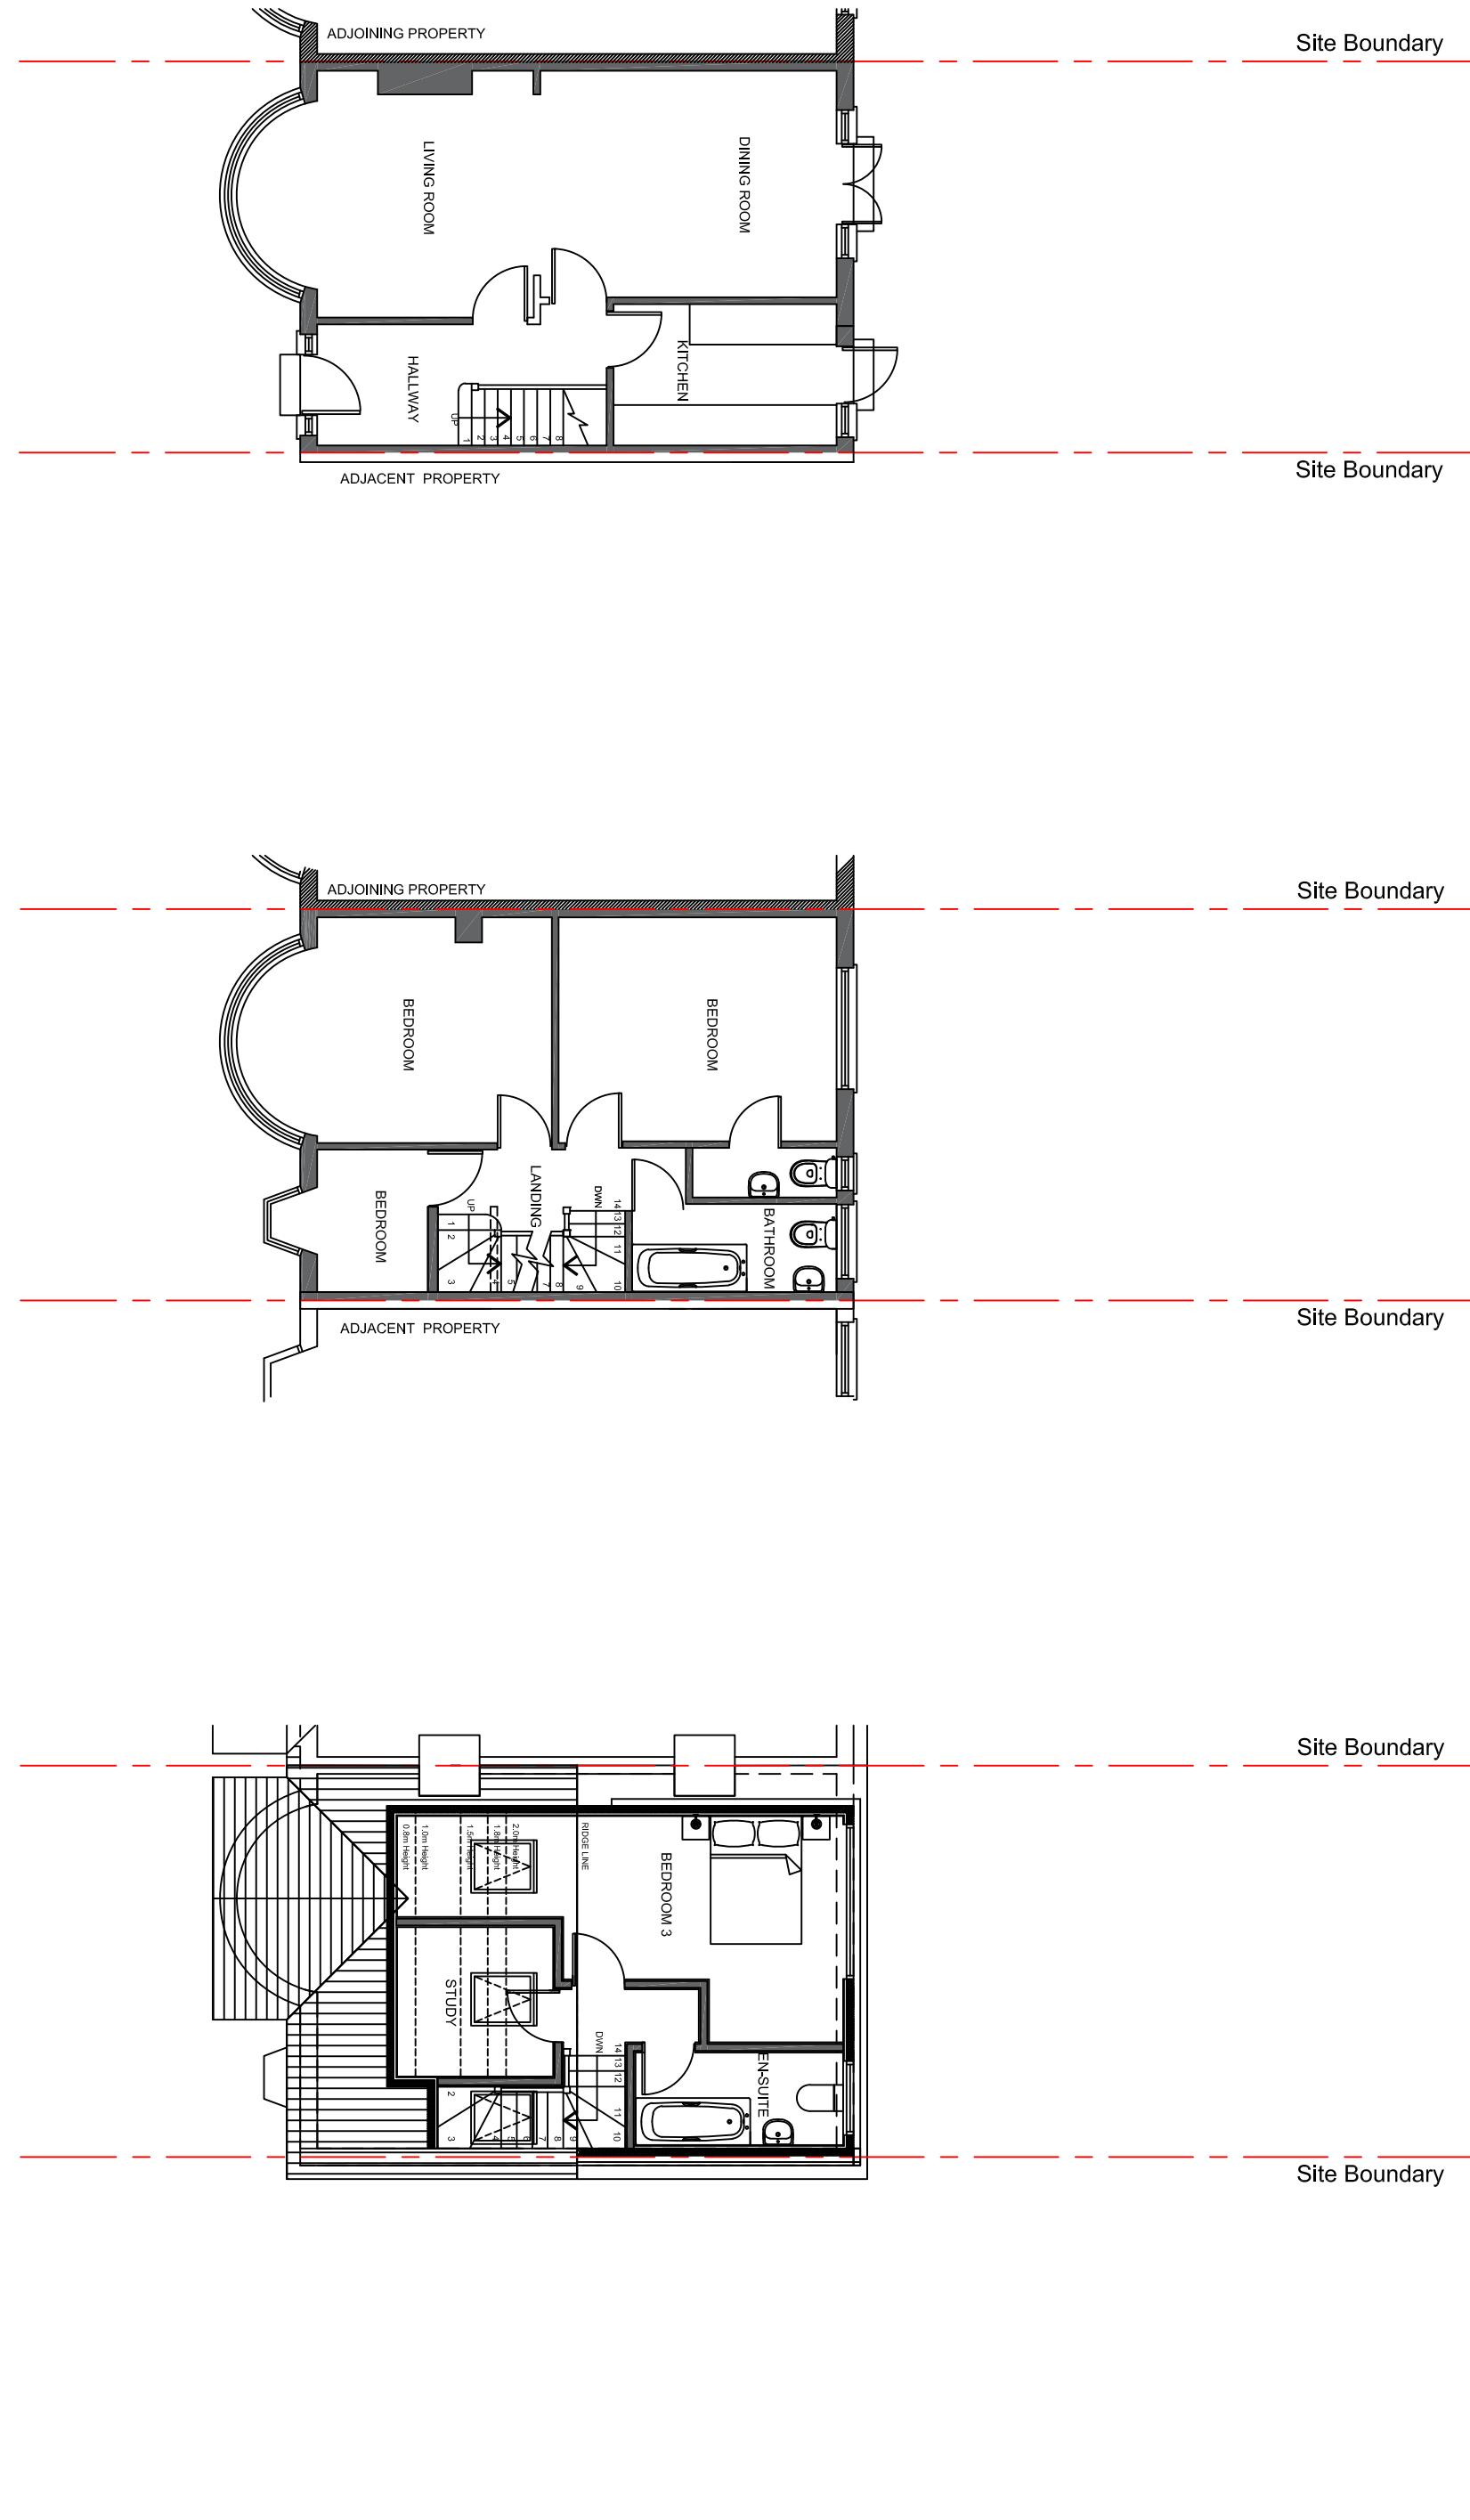


Scale 1:100@A3

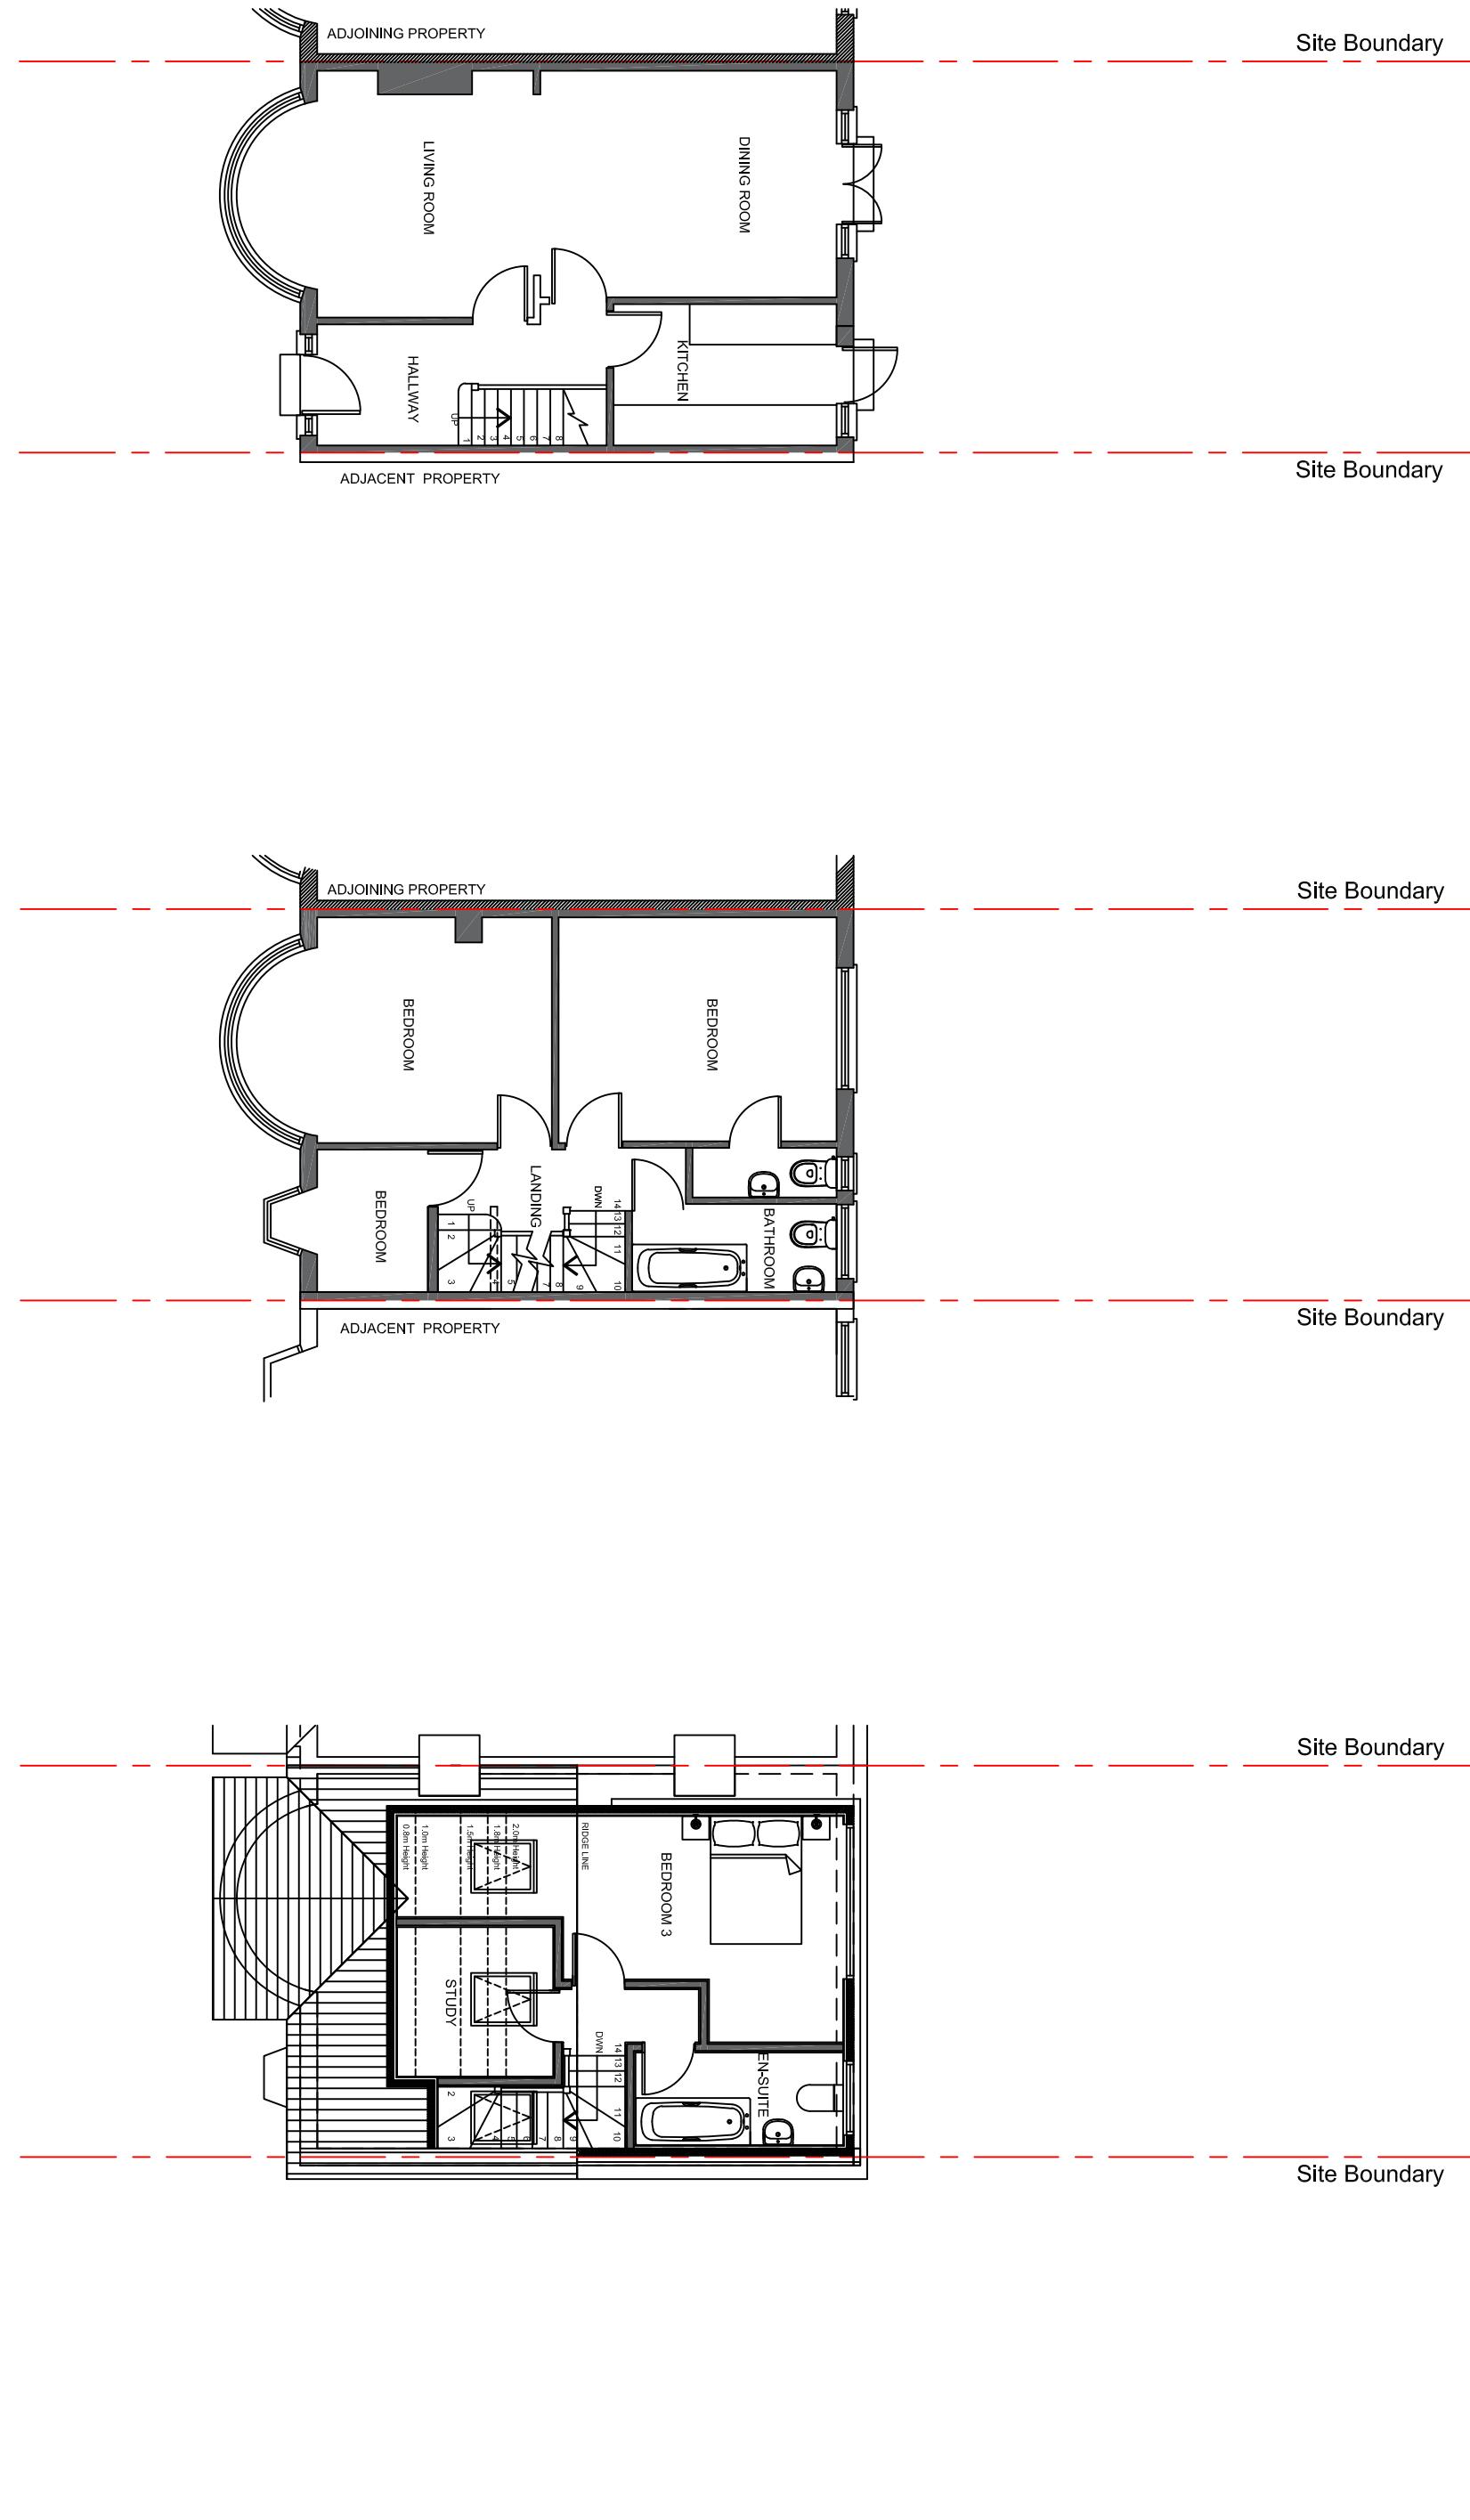


Scale 1:100@A3

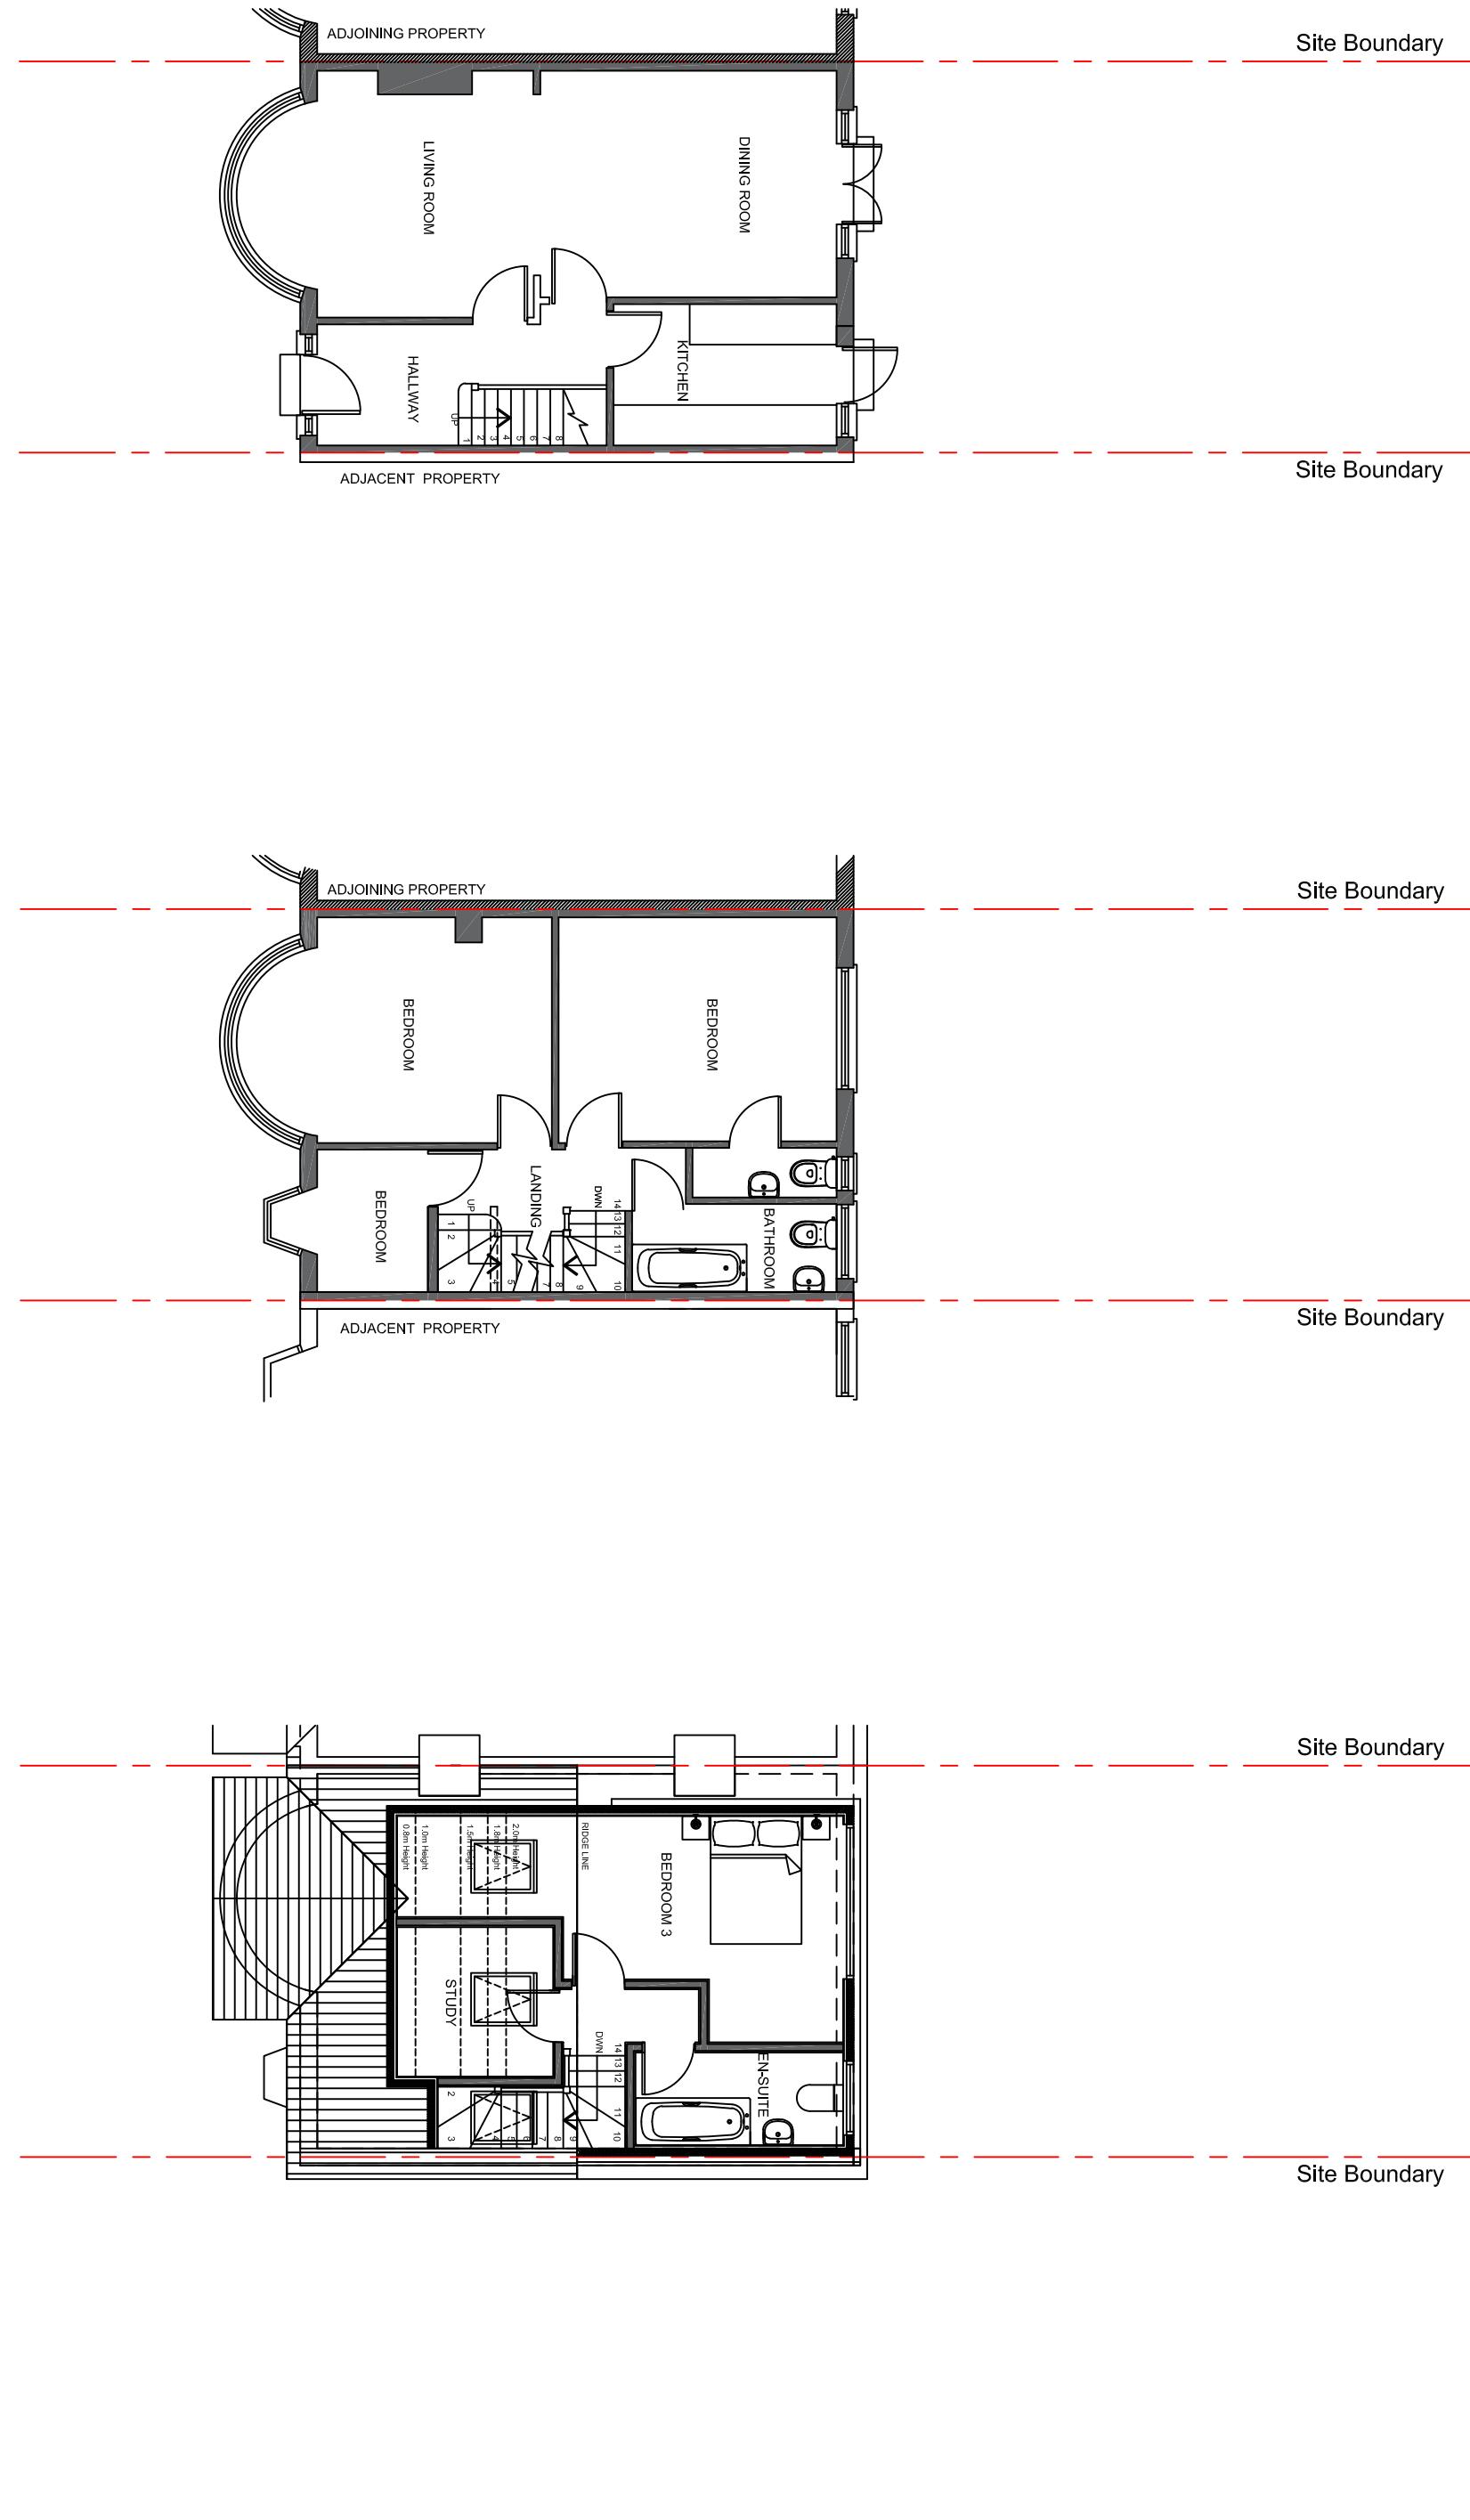


Scale 1:100@A3

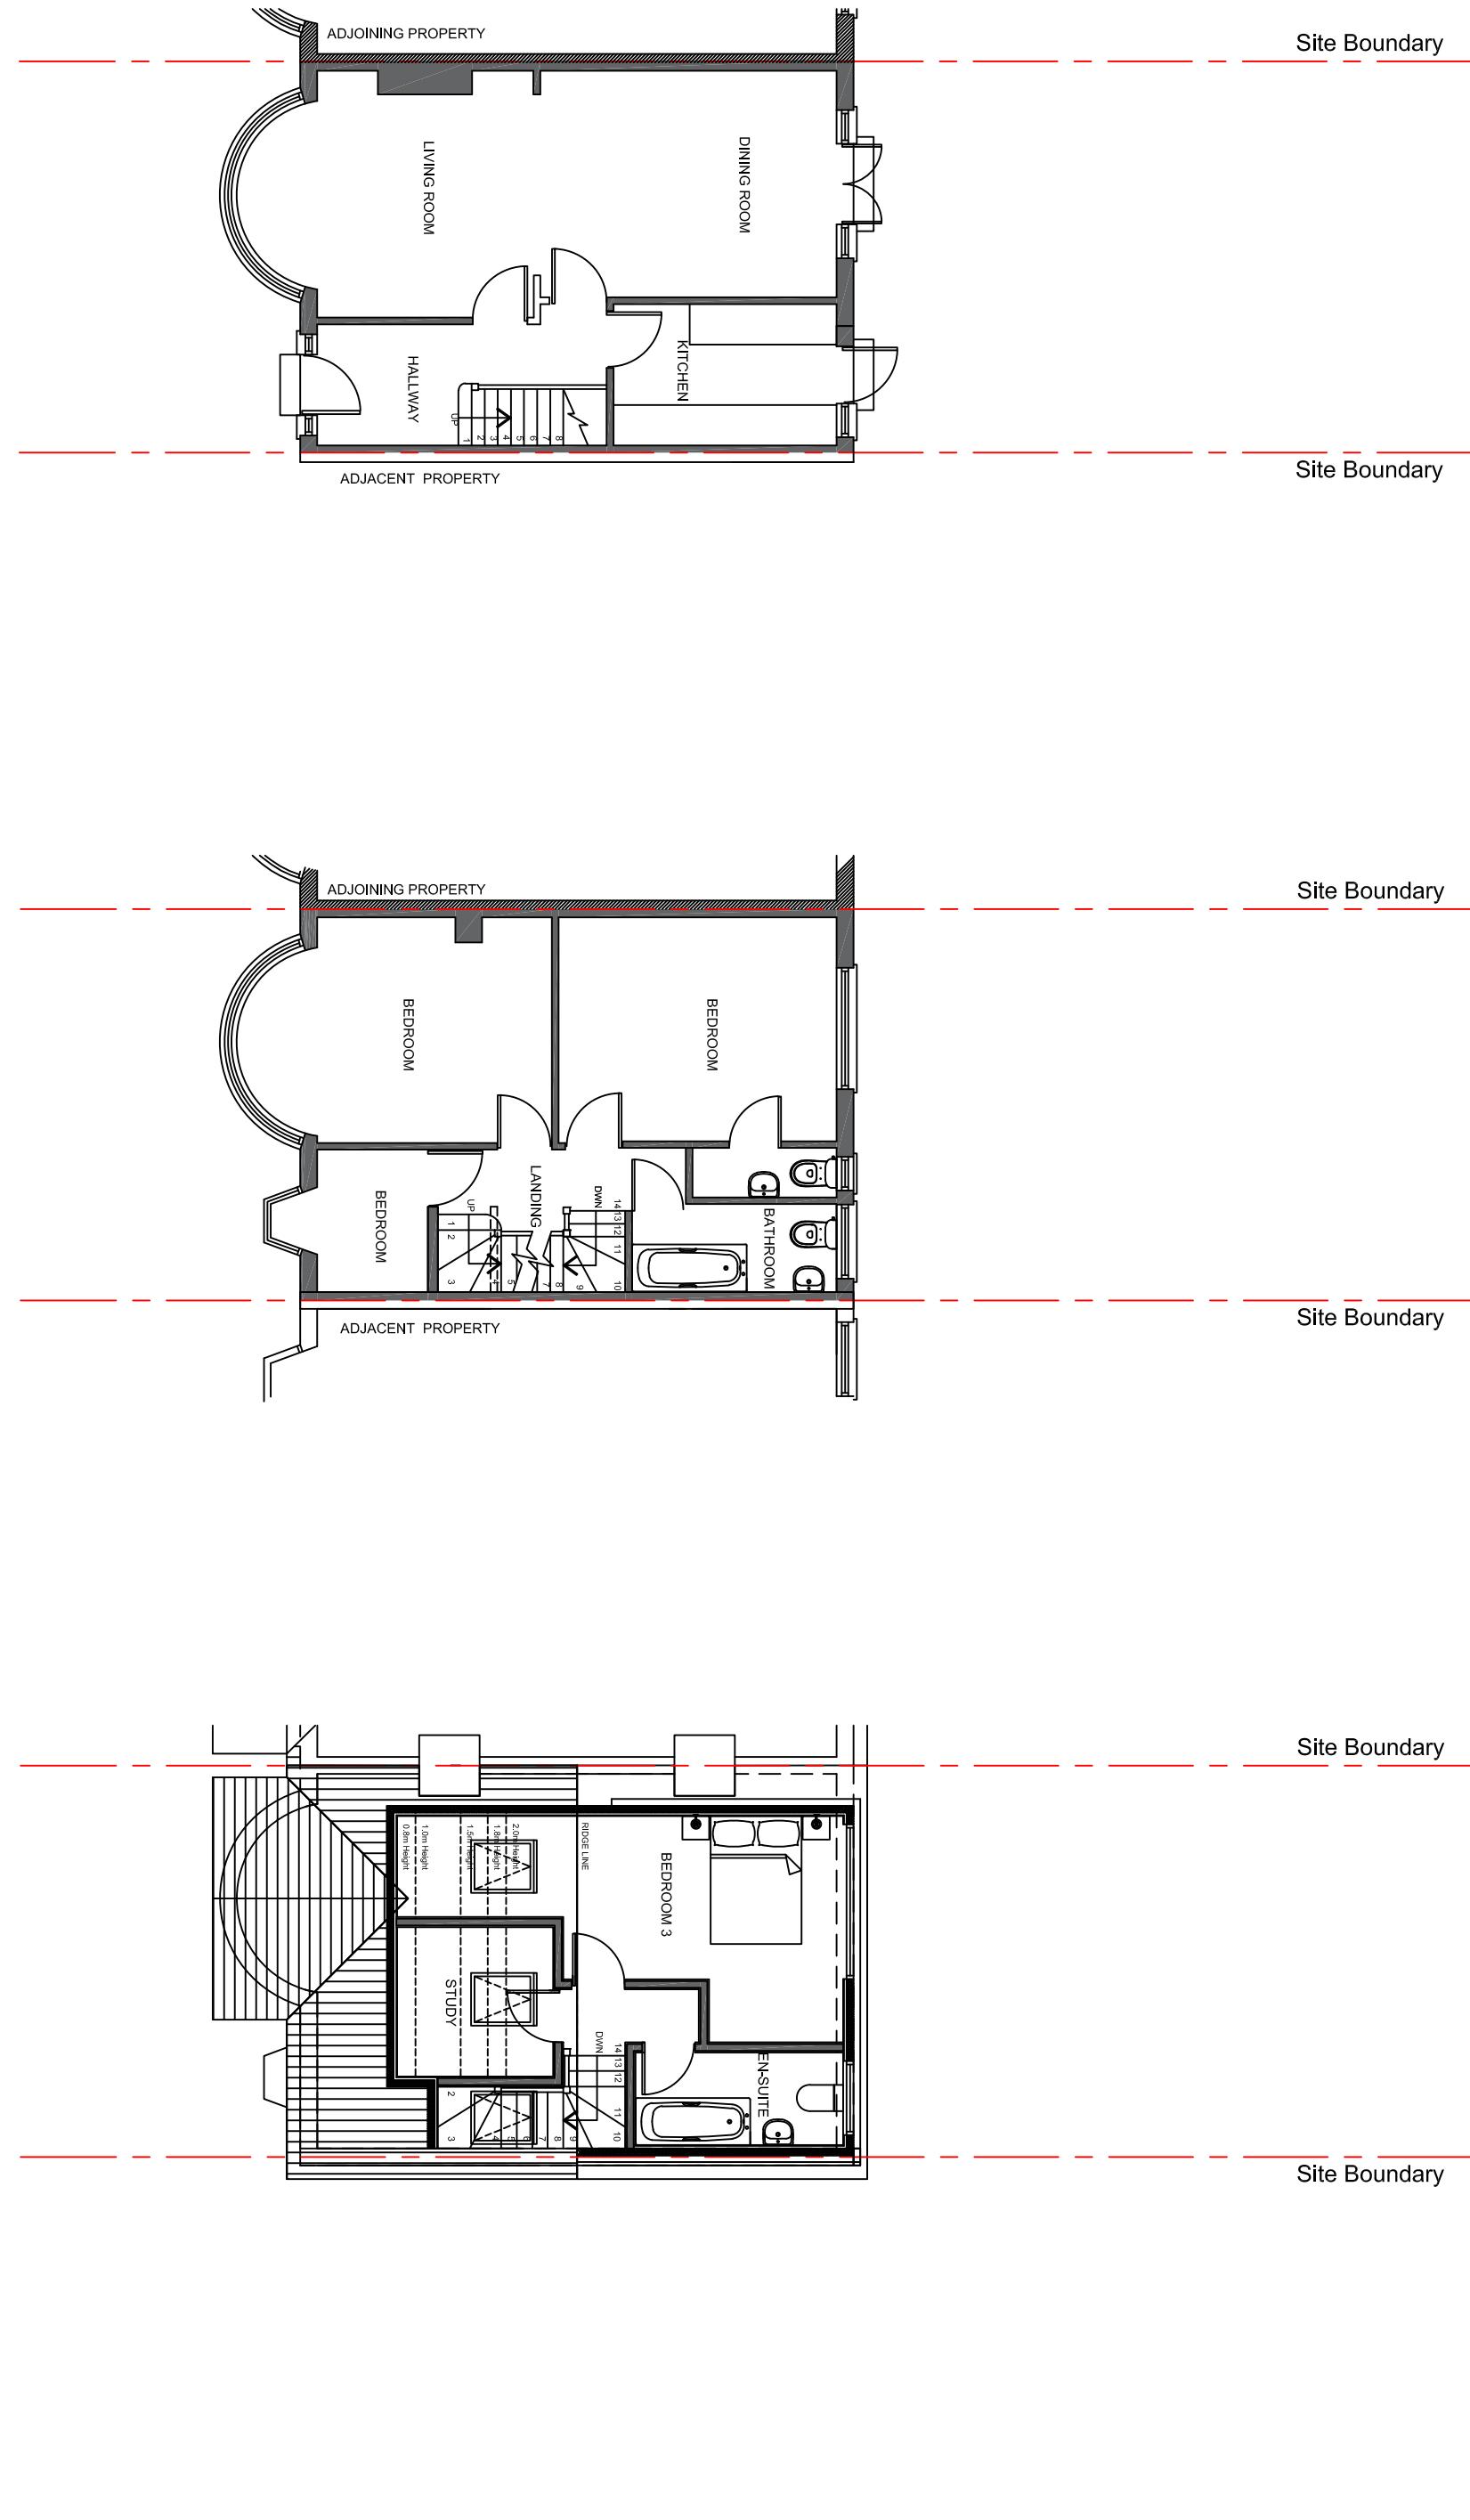


Scale 1:100@A3

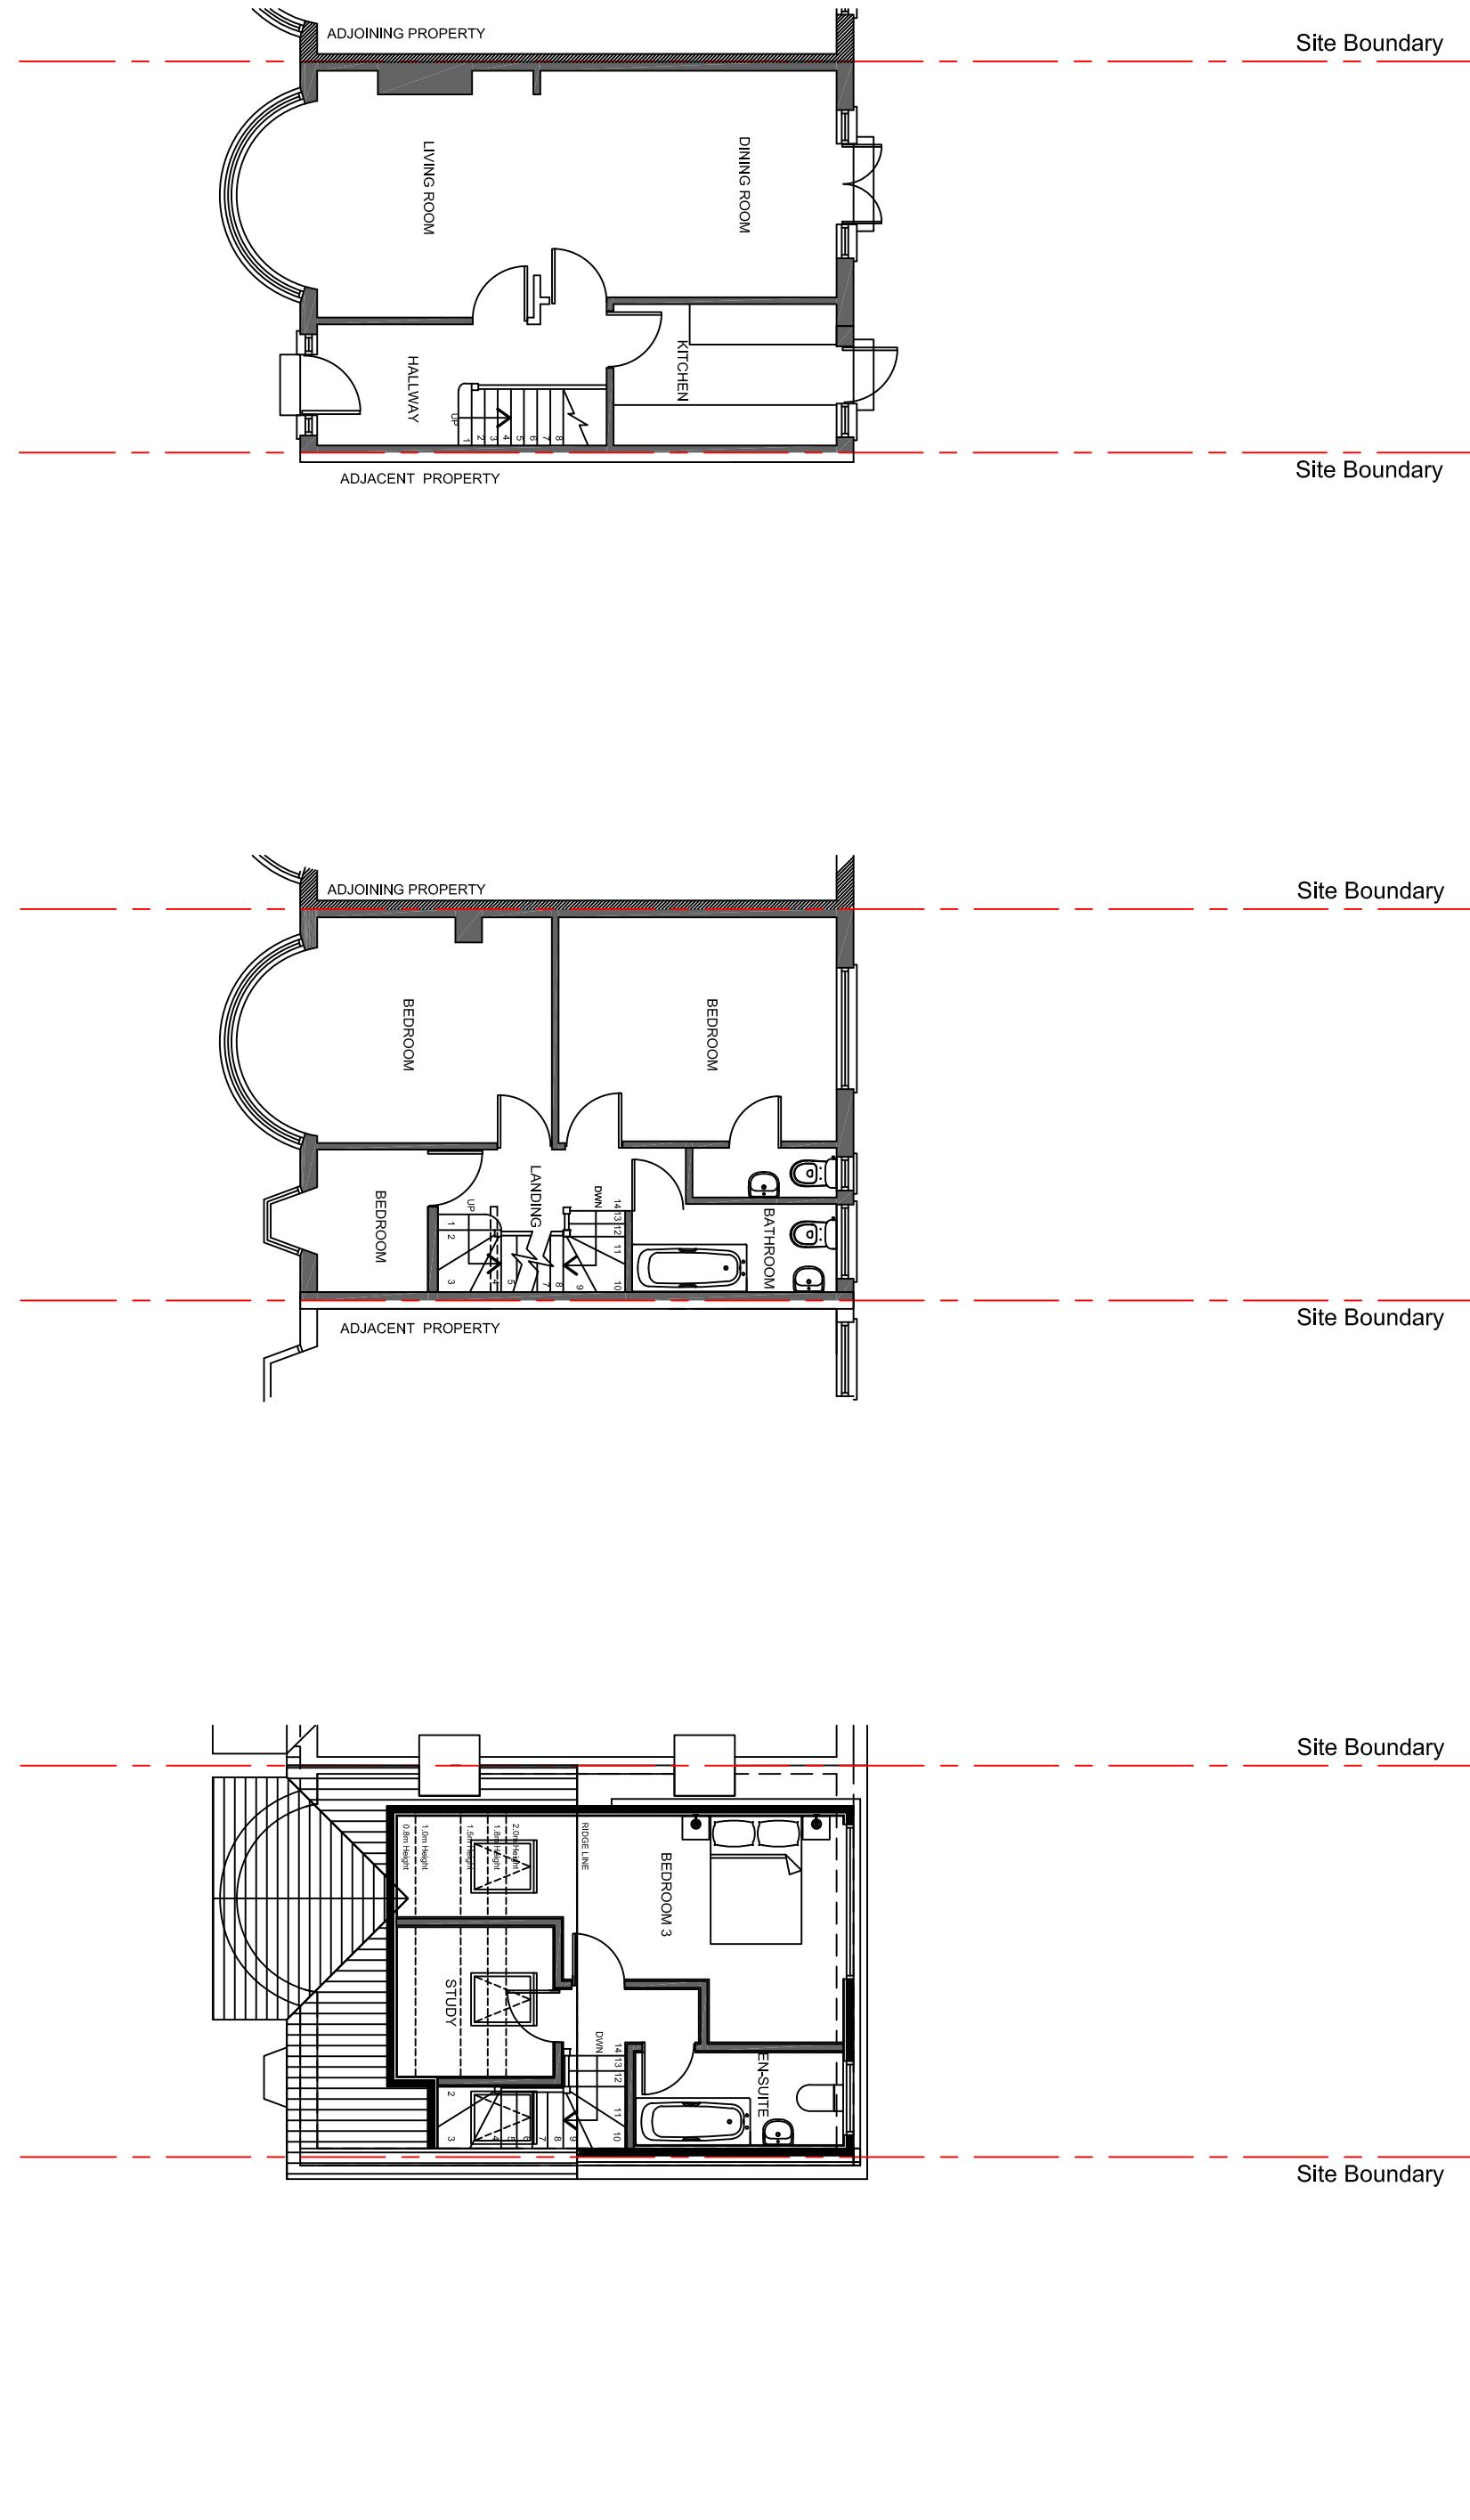


Scale 1:100@A3

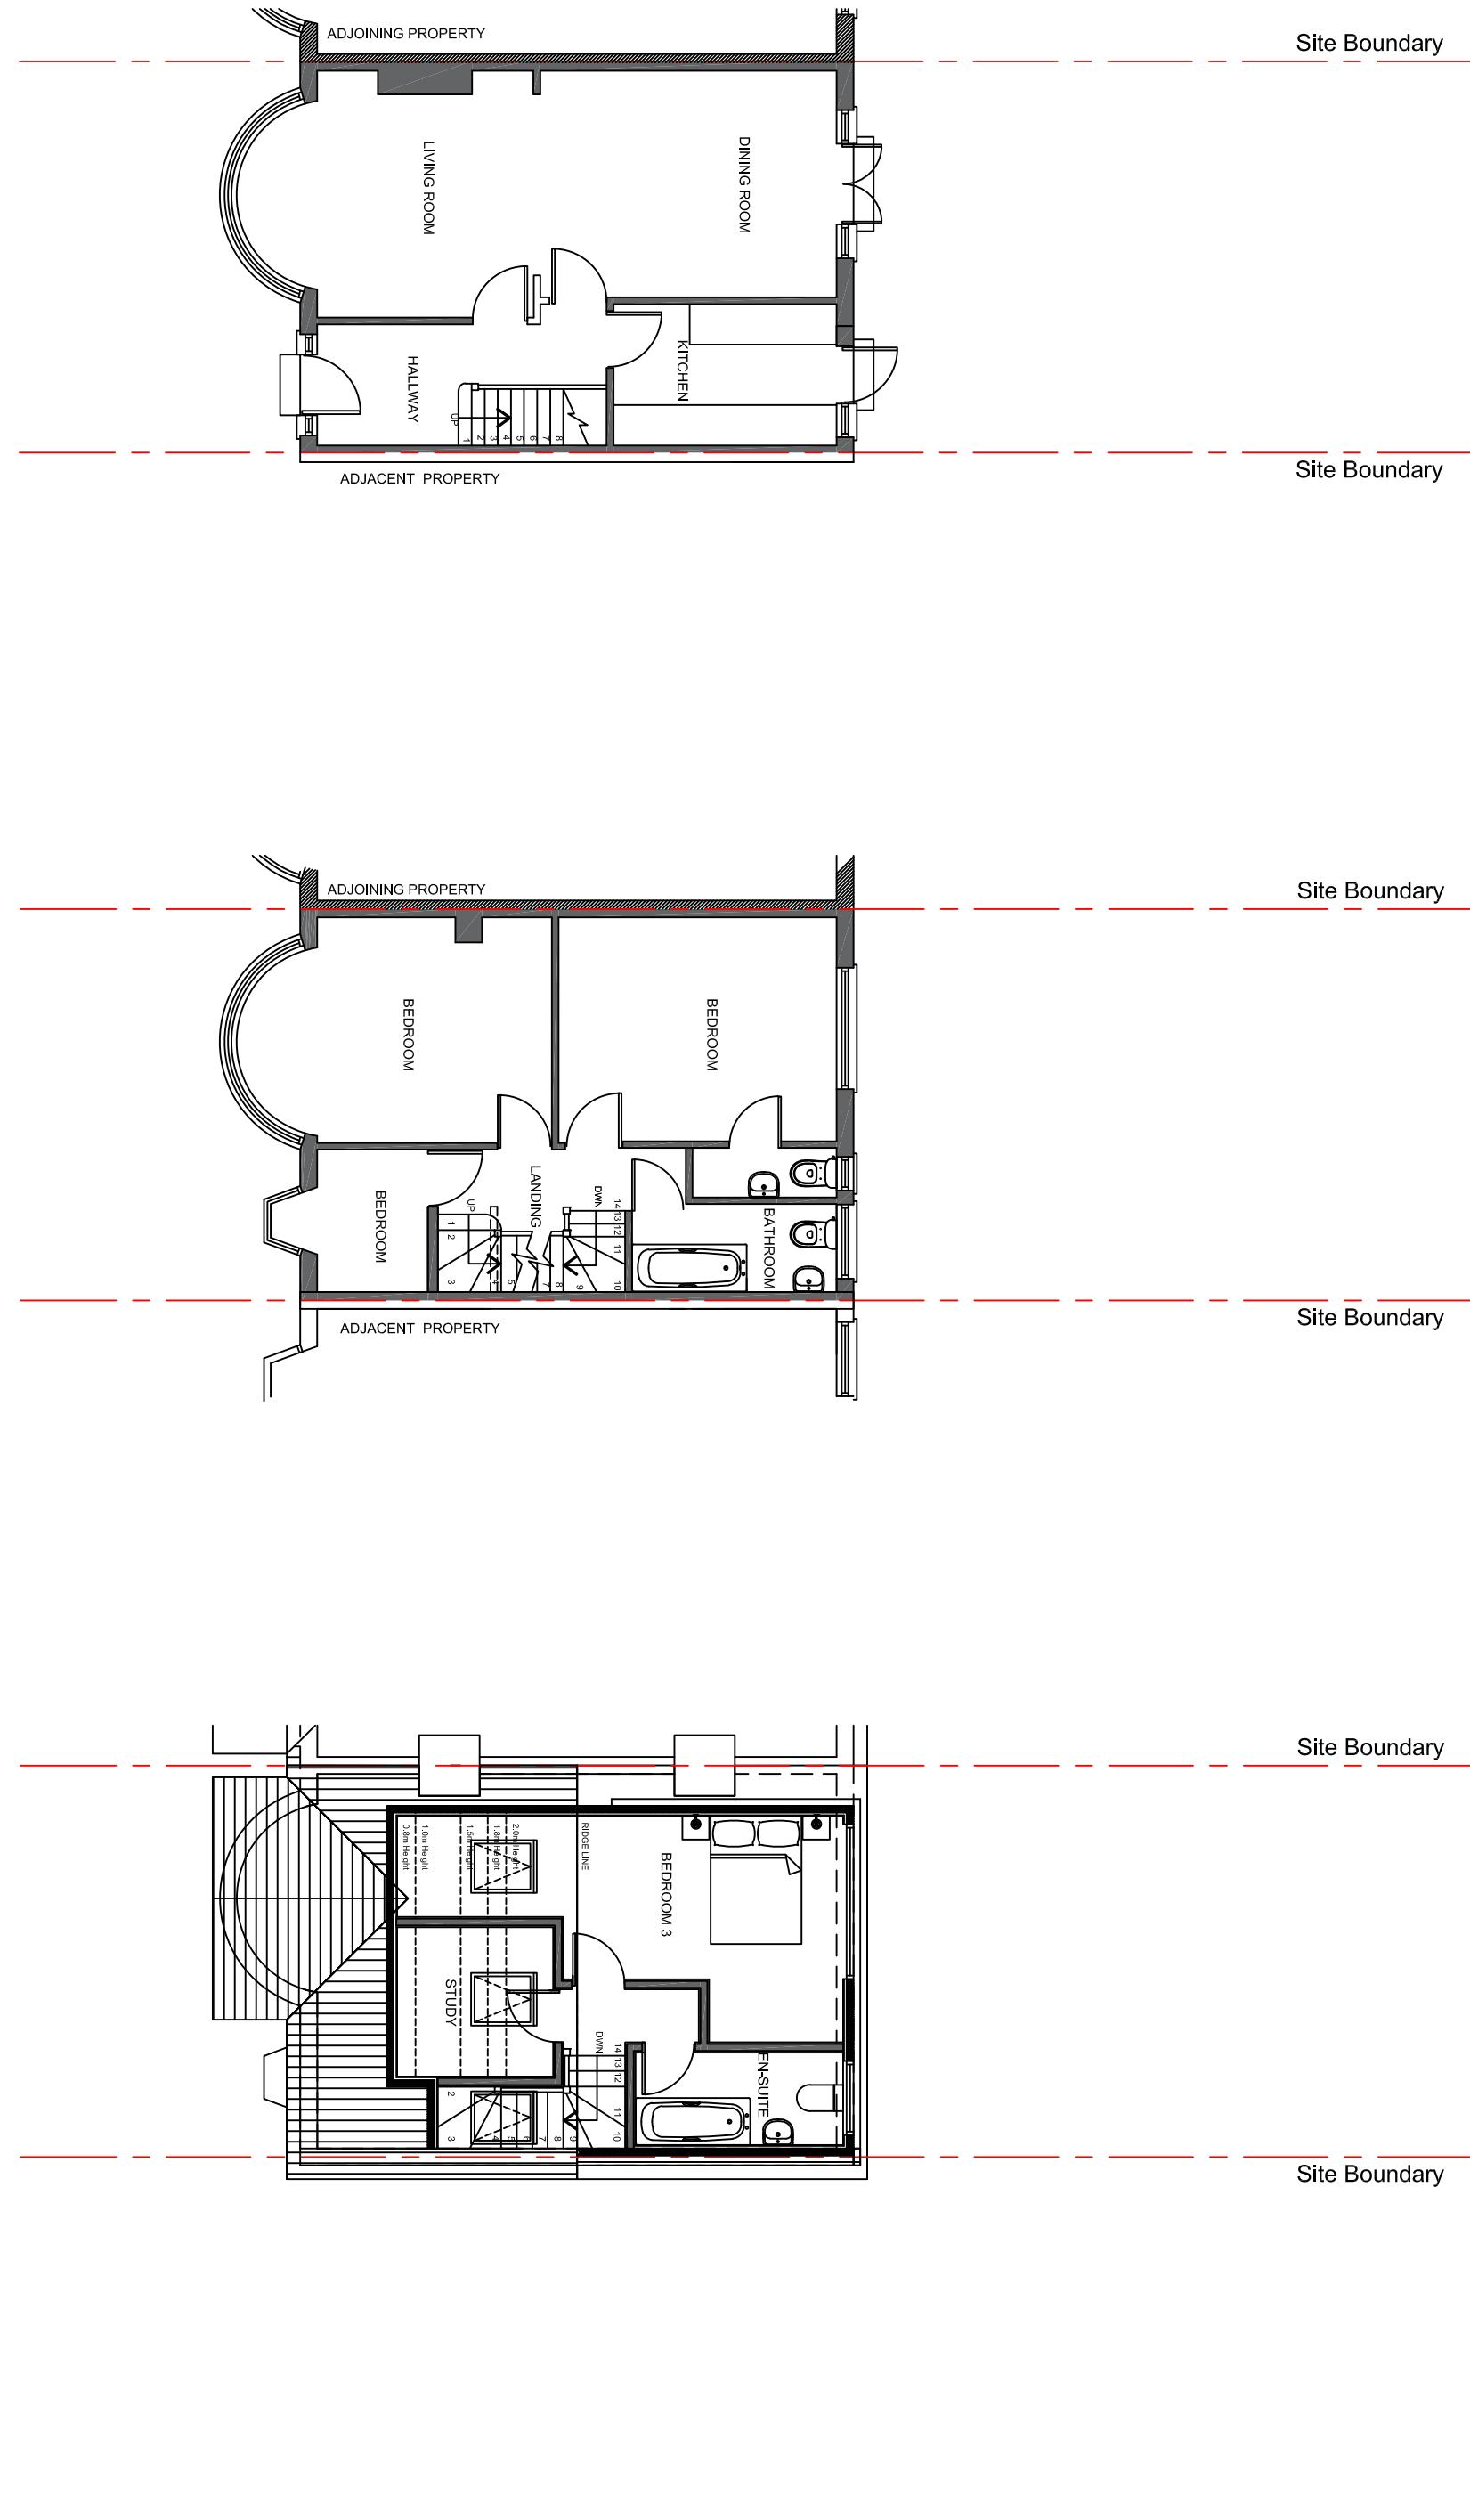


Scale 1:100@A3

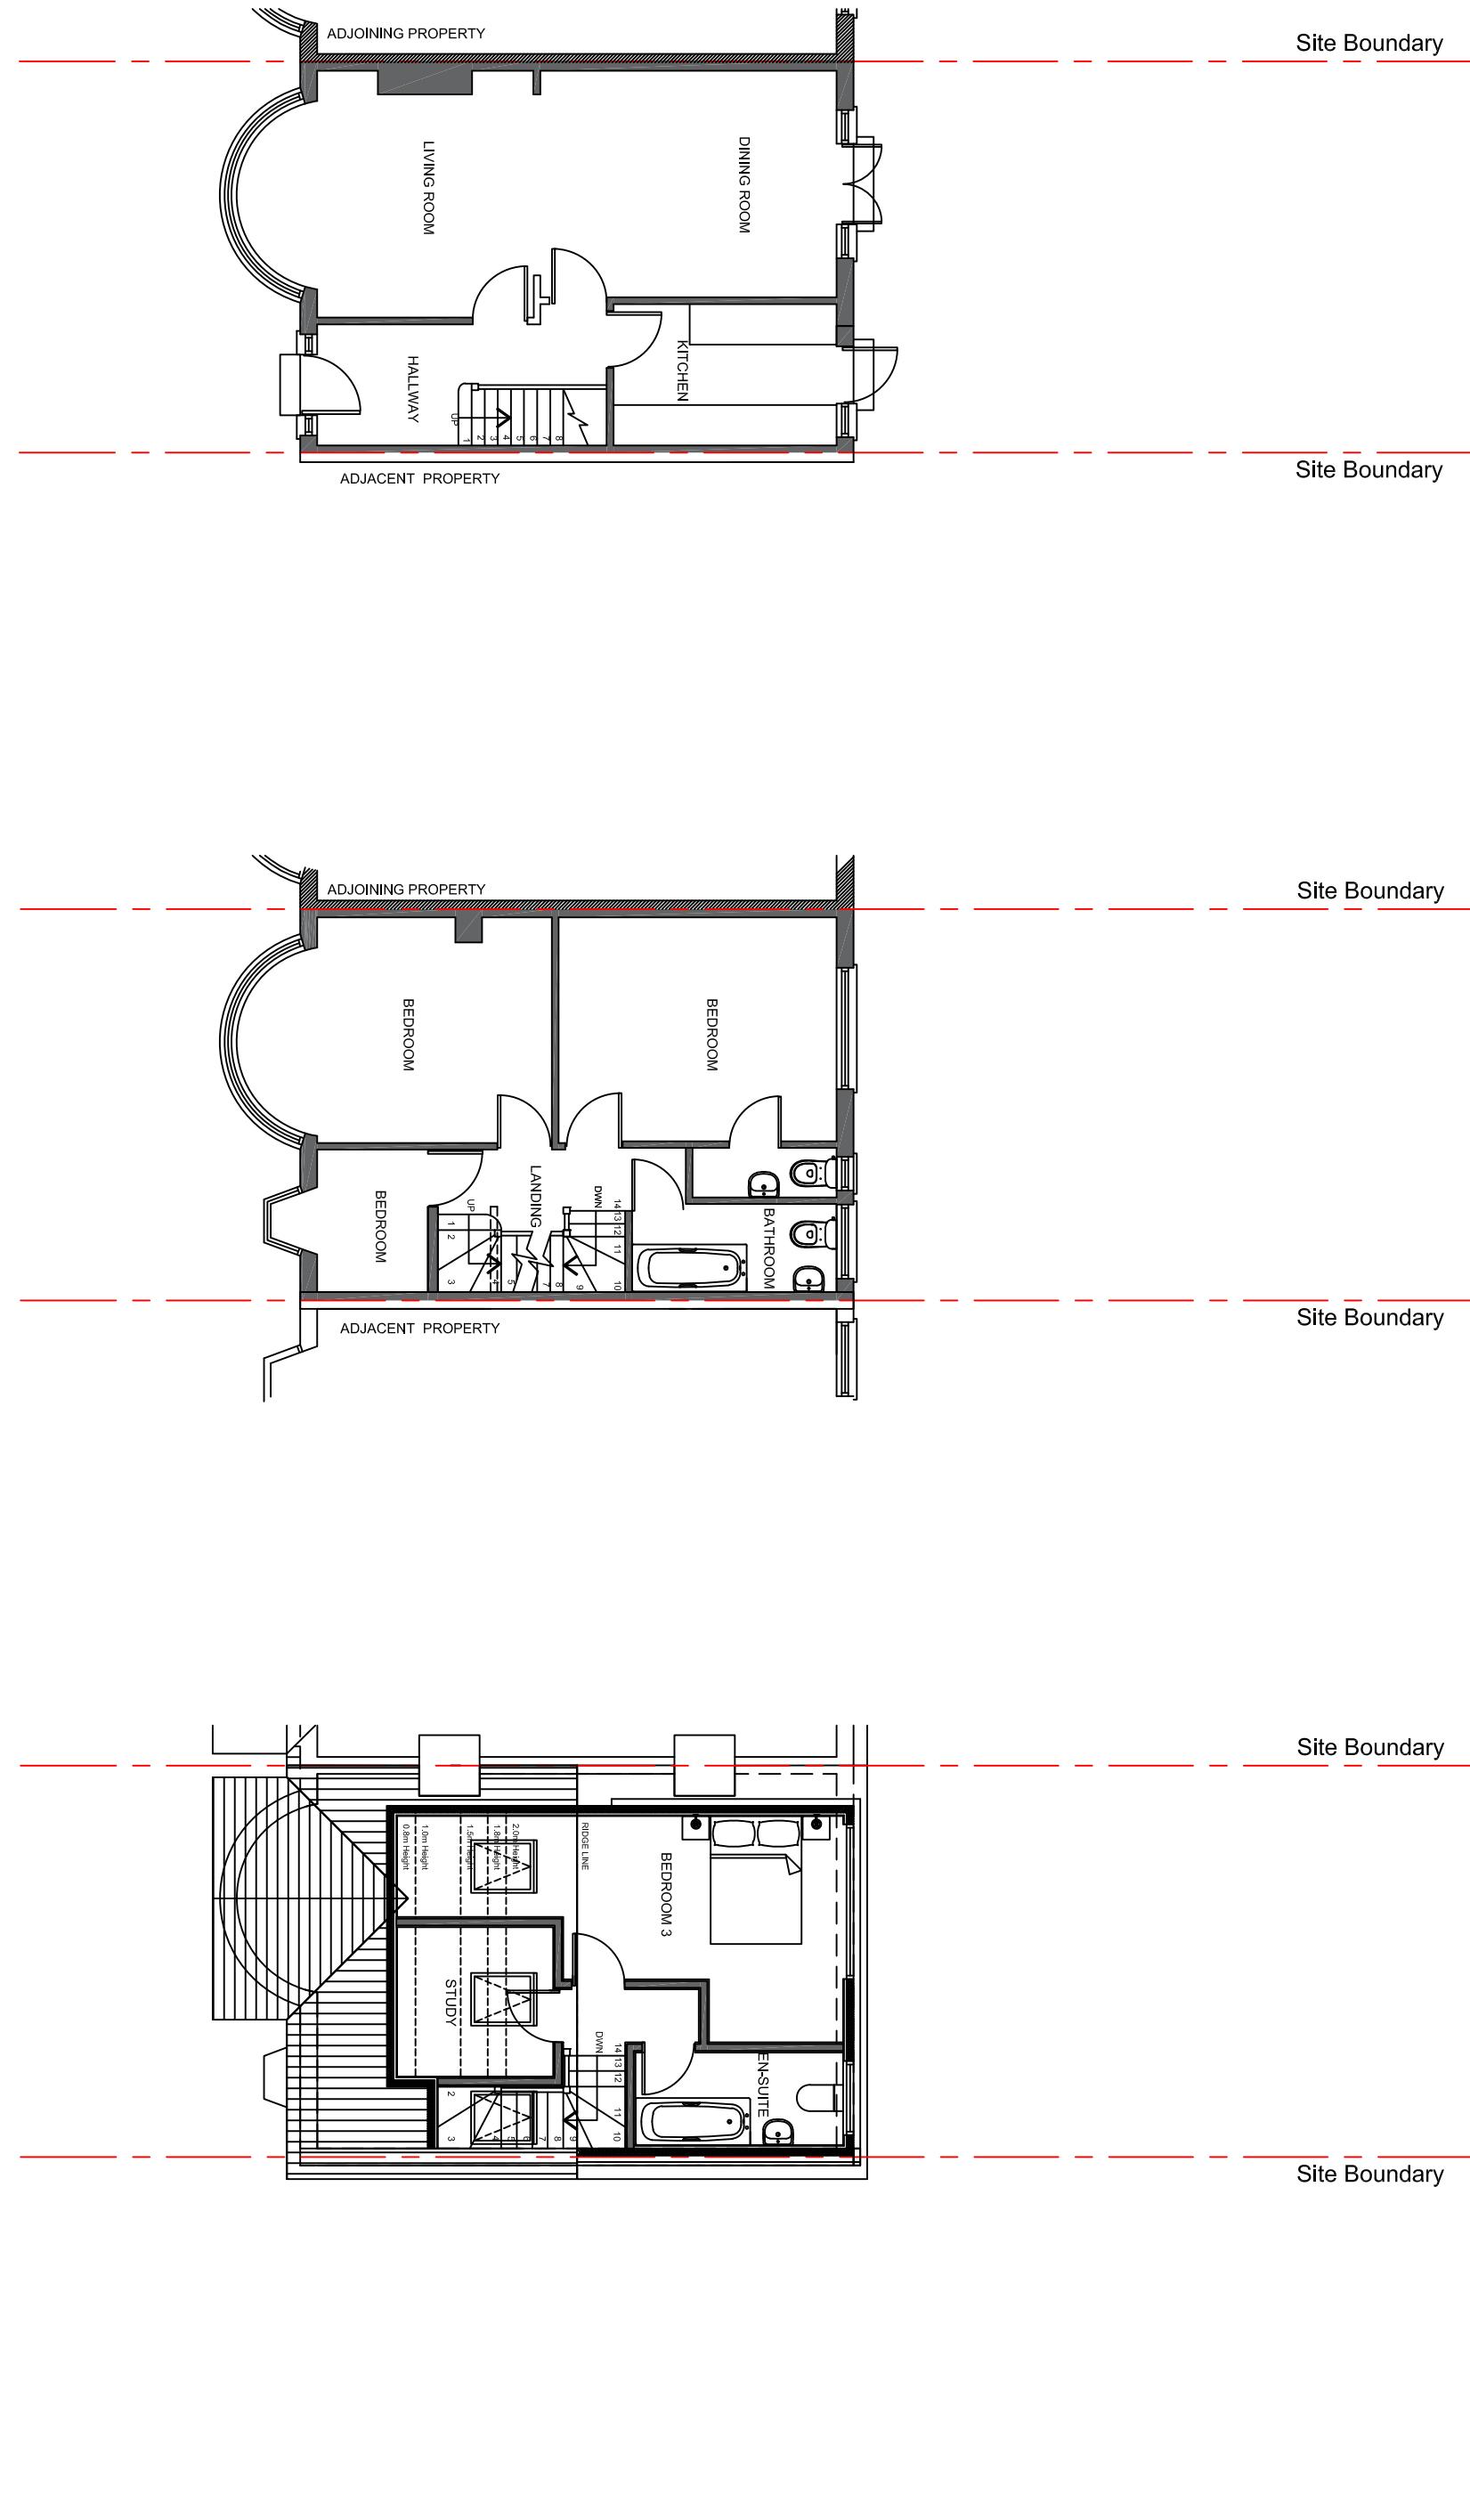


Scale 1:100@A3

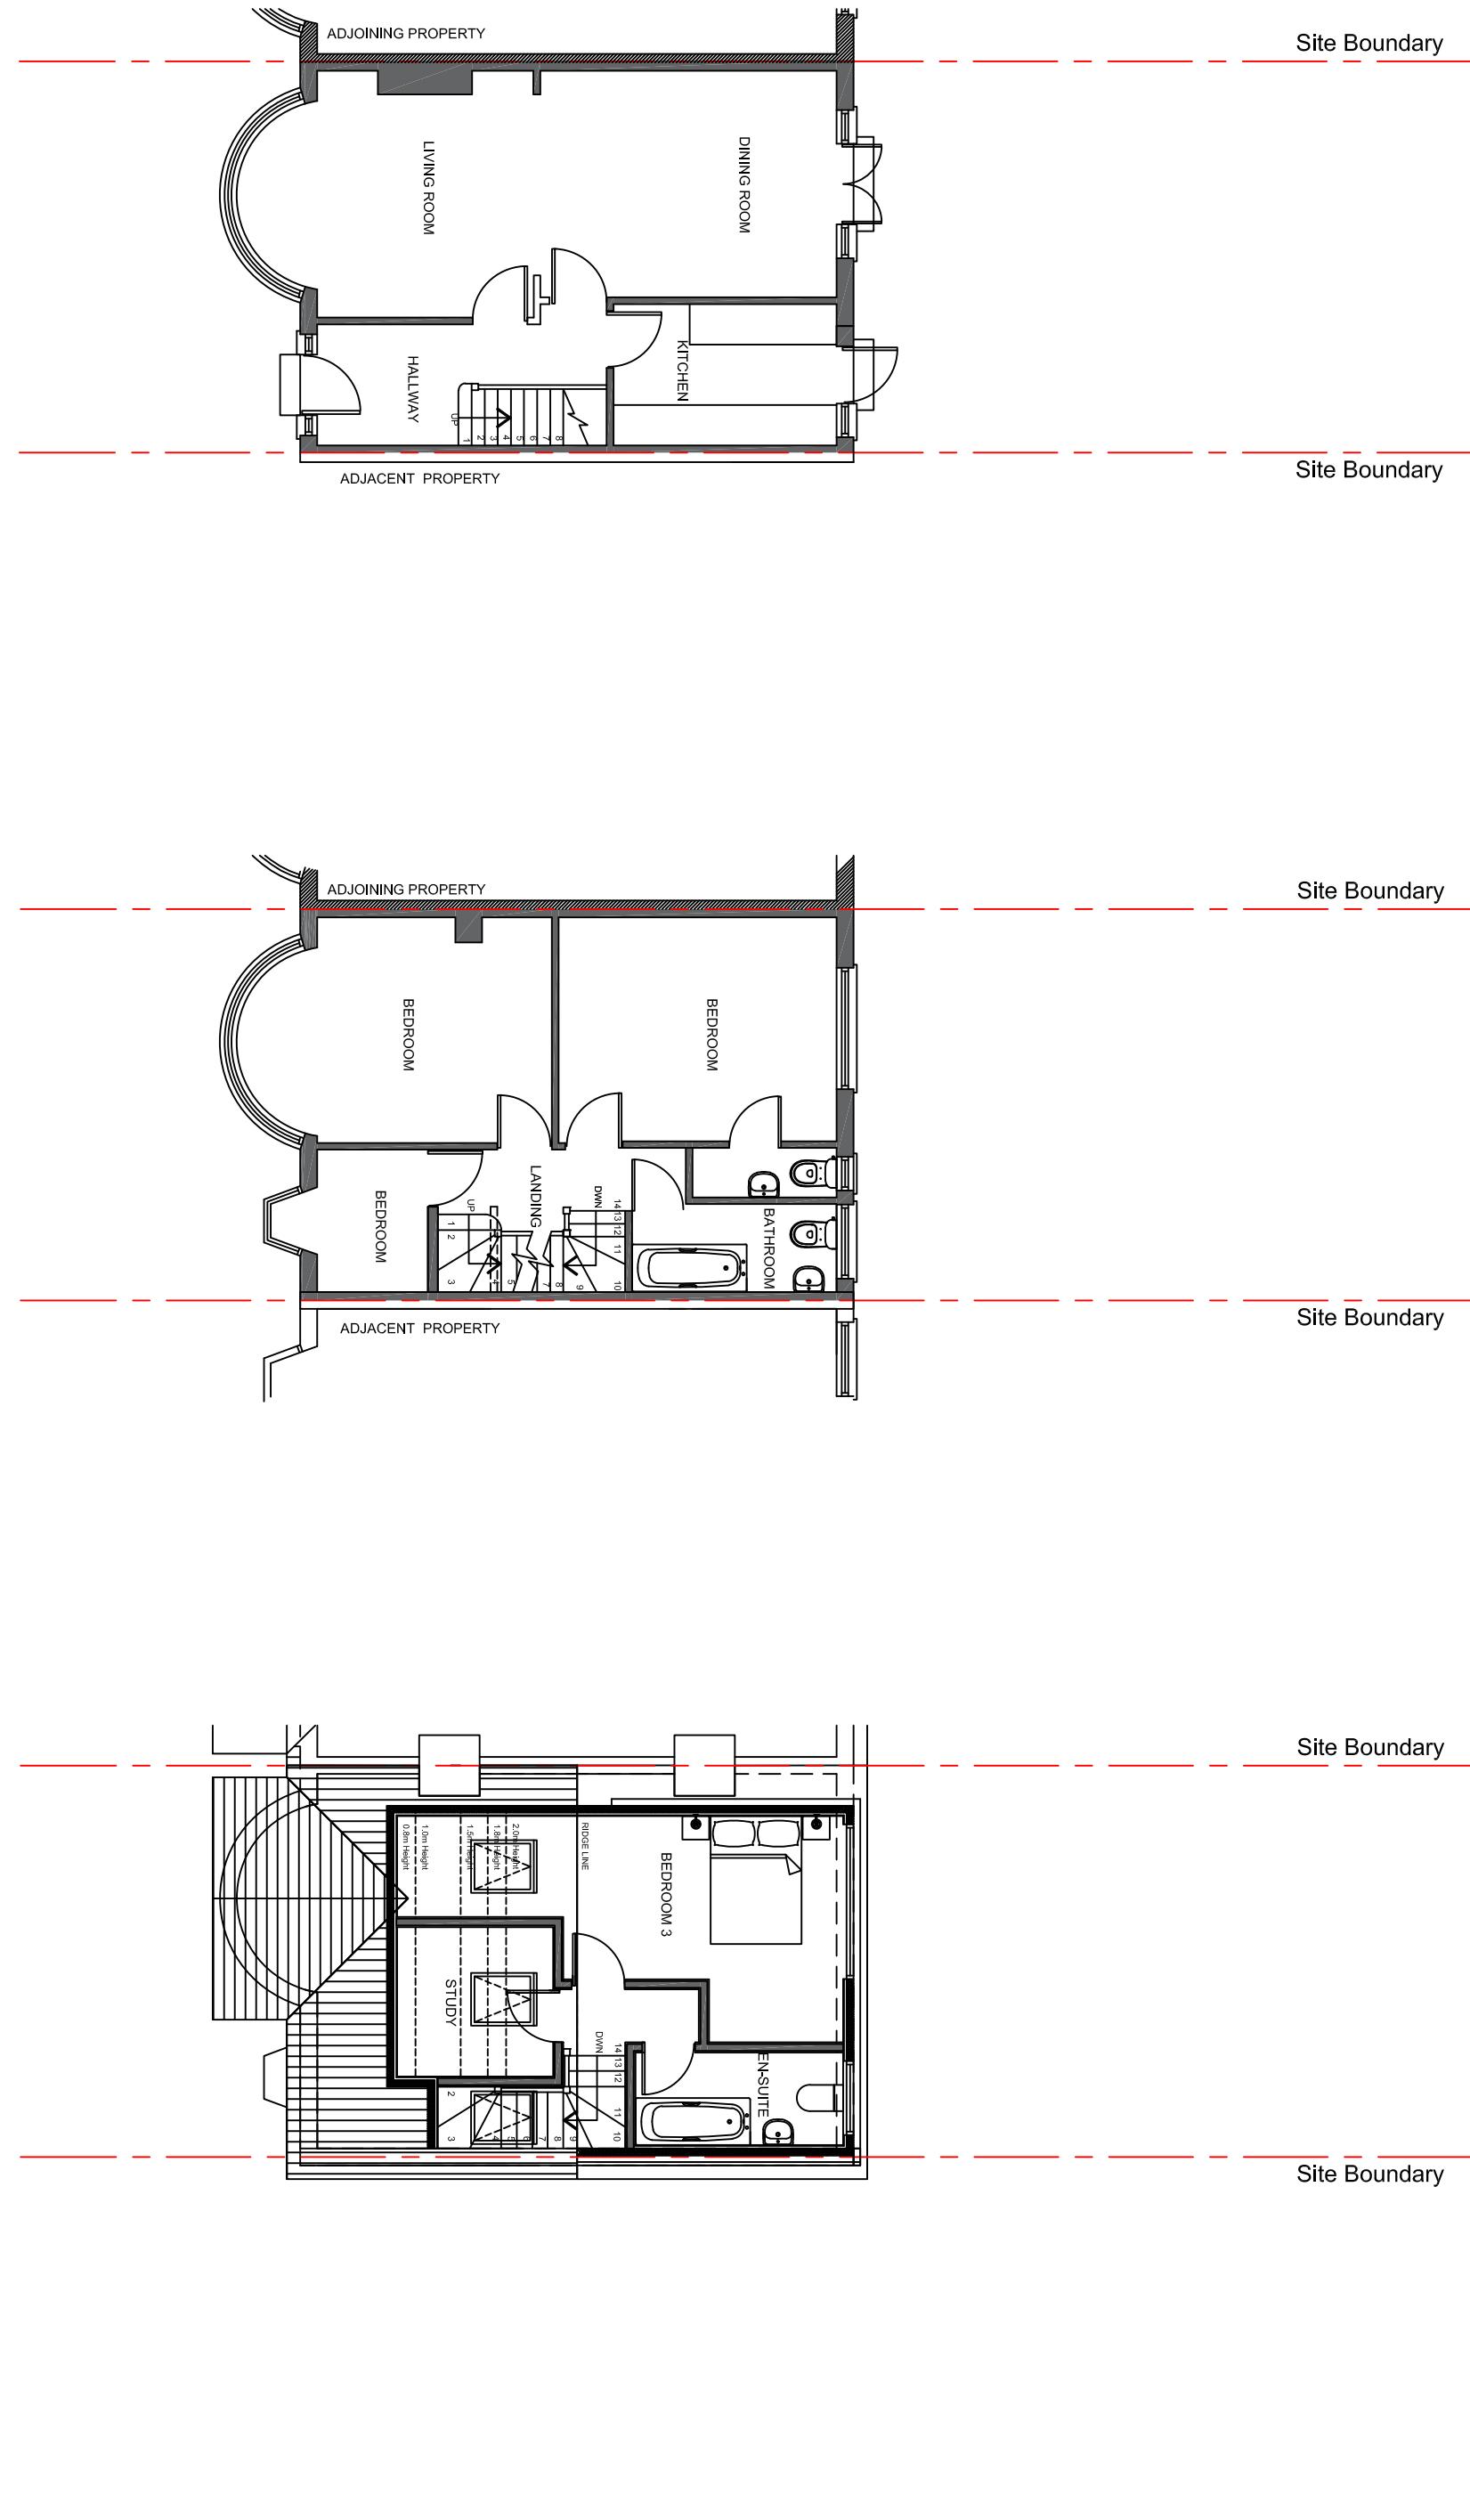


Scale 1:100@A3

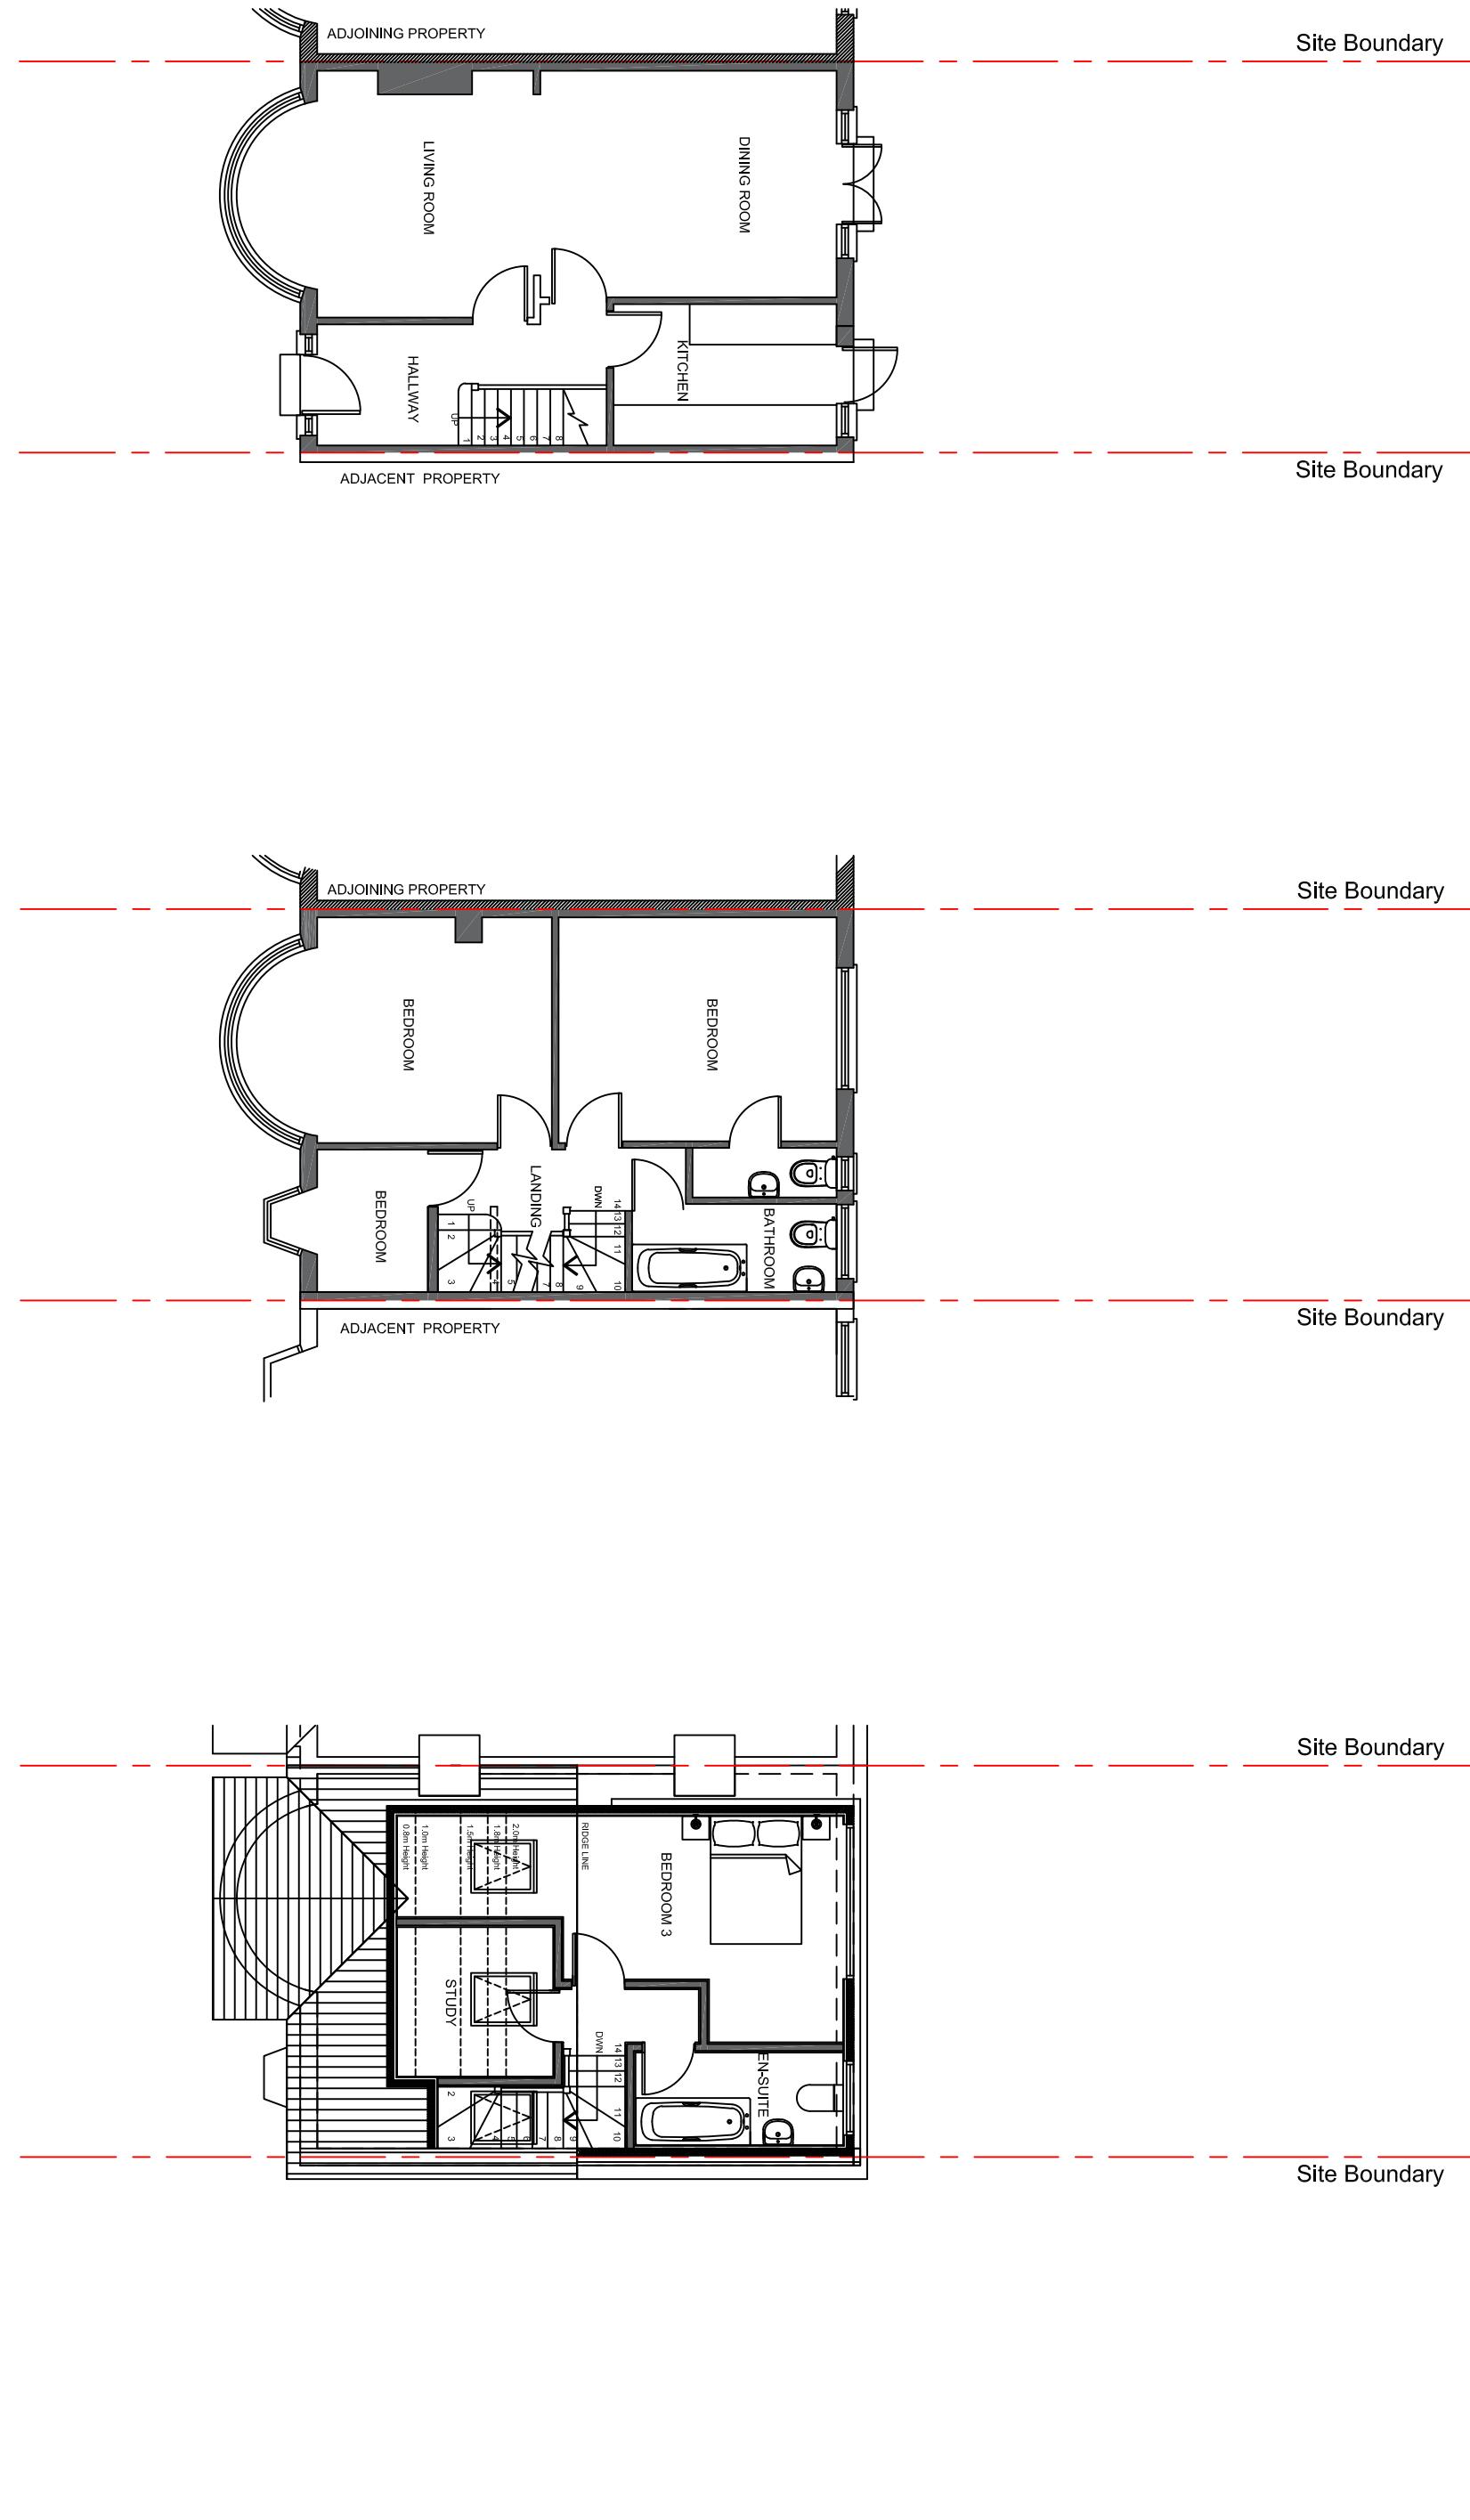


Scale 1:100@A3

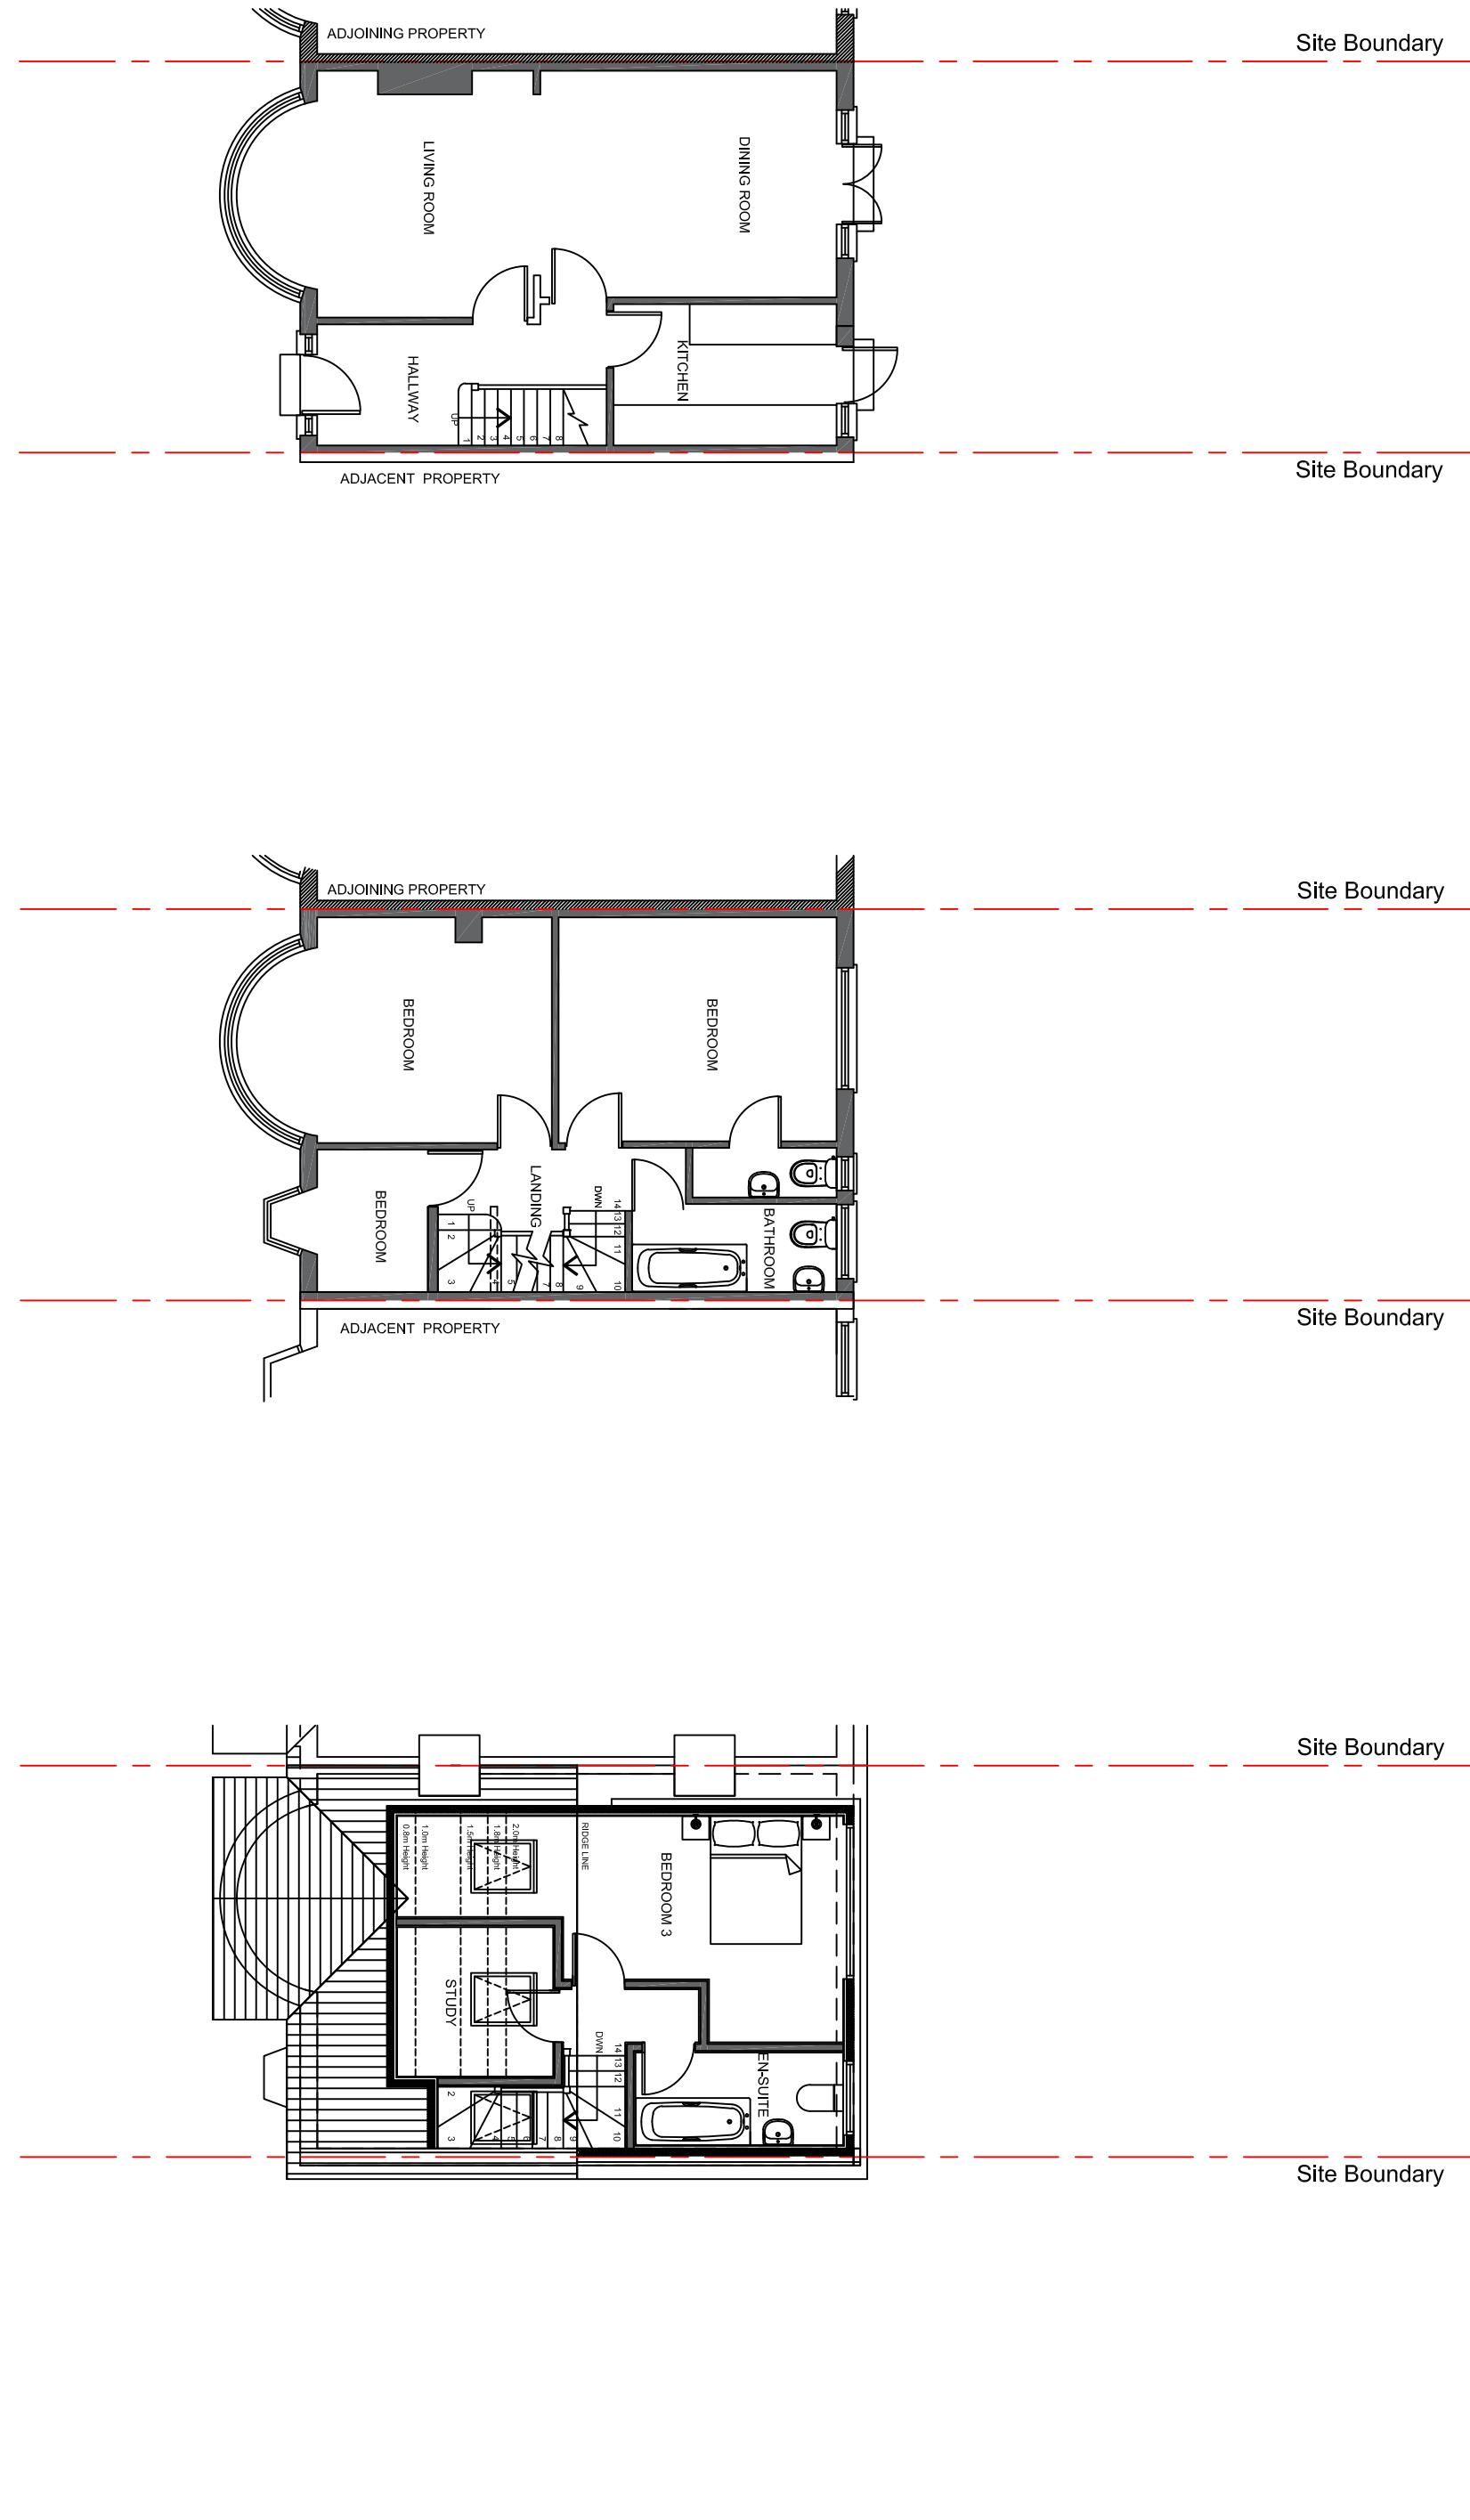


Scale 1:100@A3

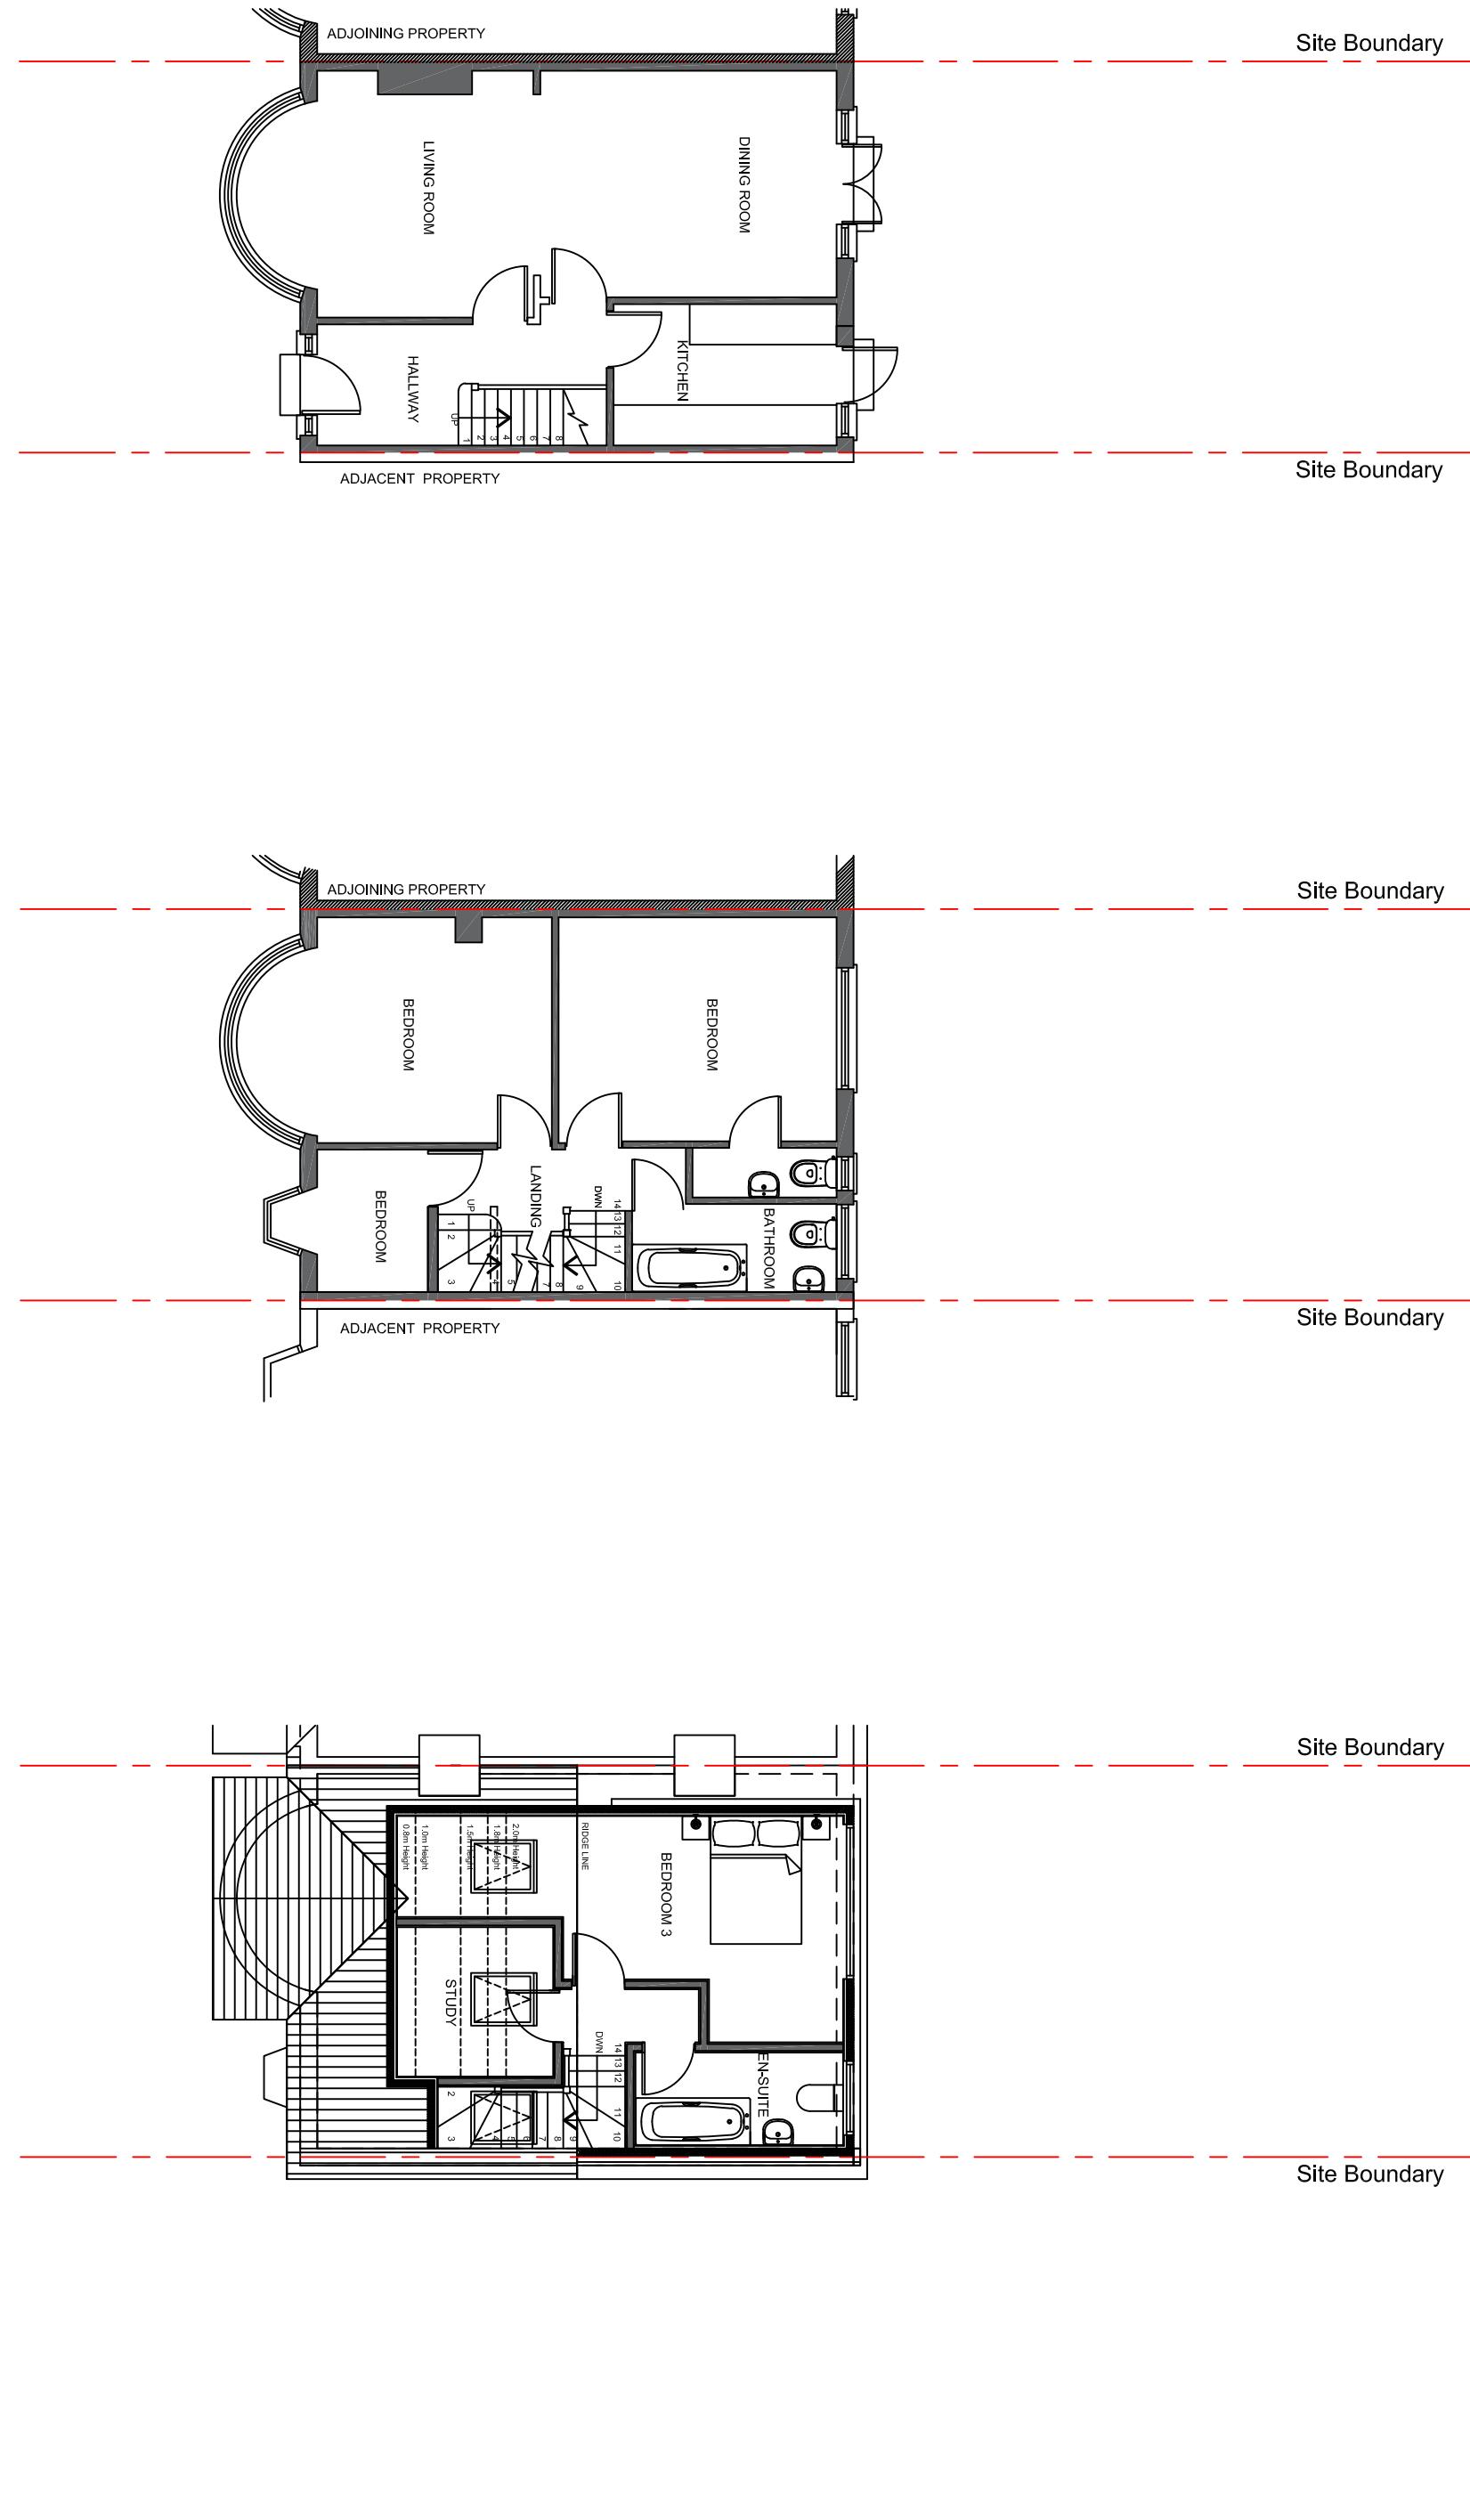


Scale 1:100@A3

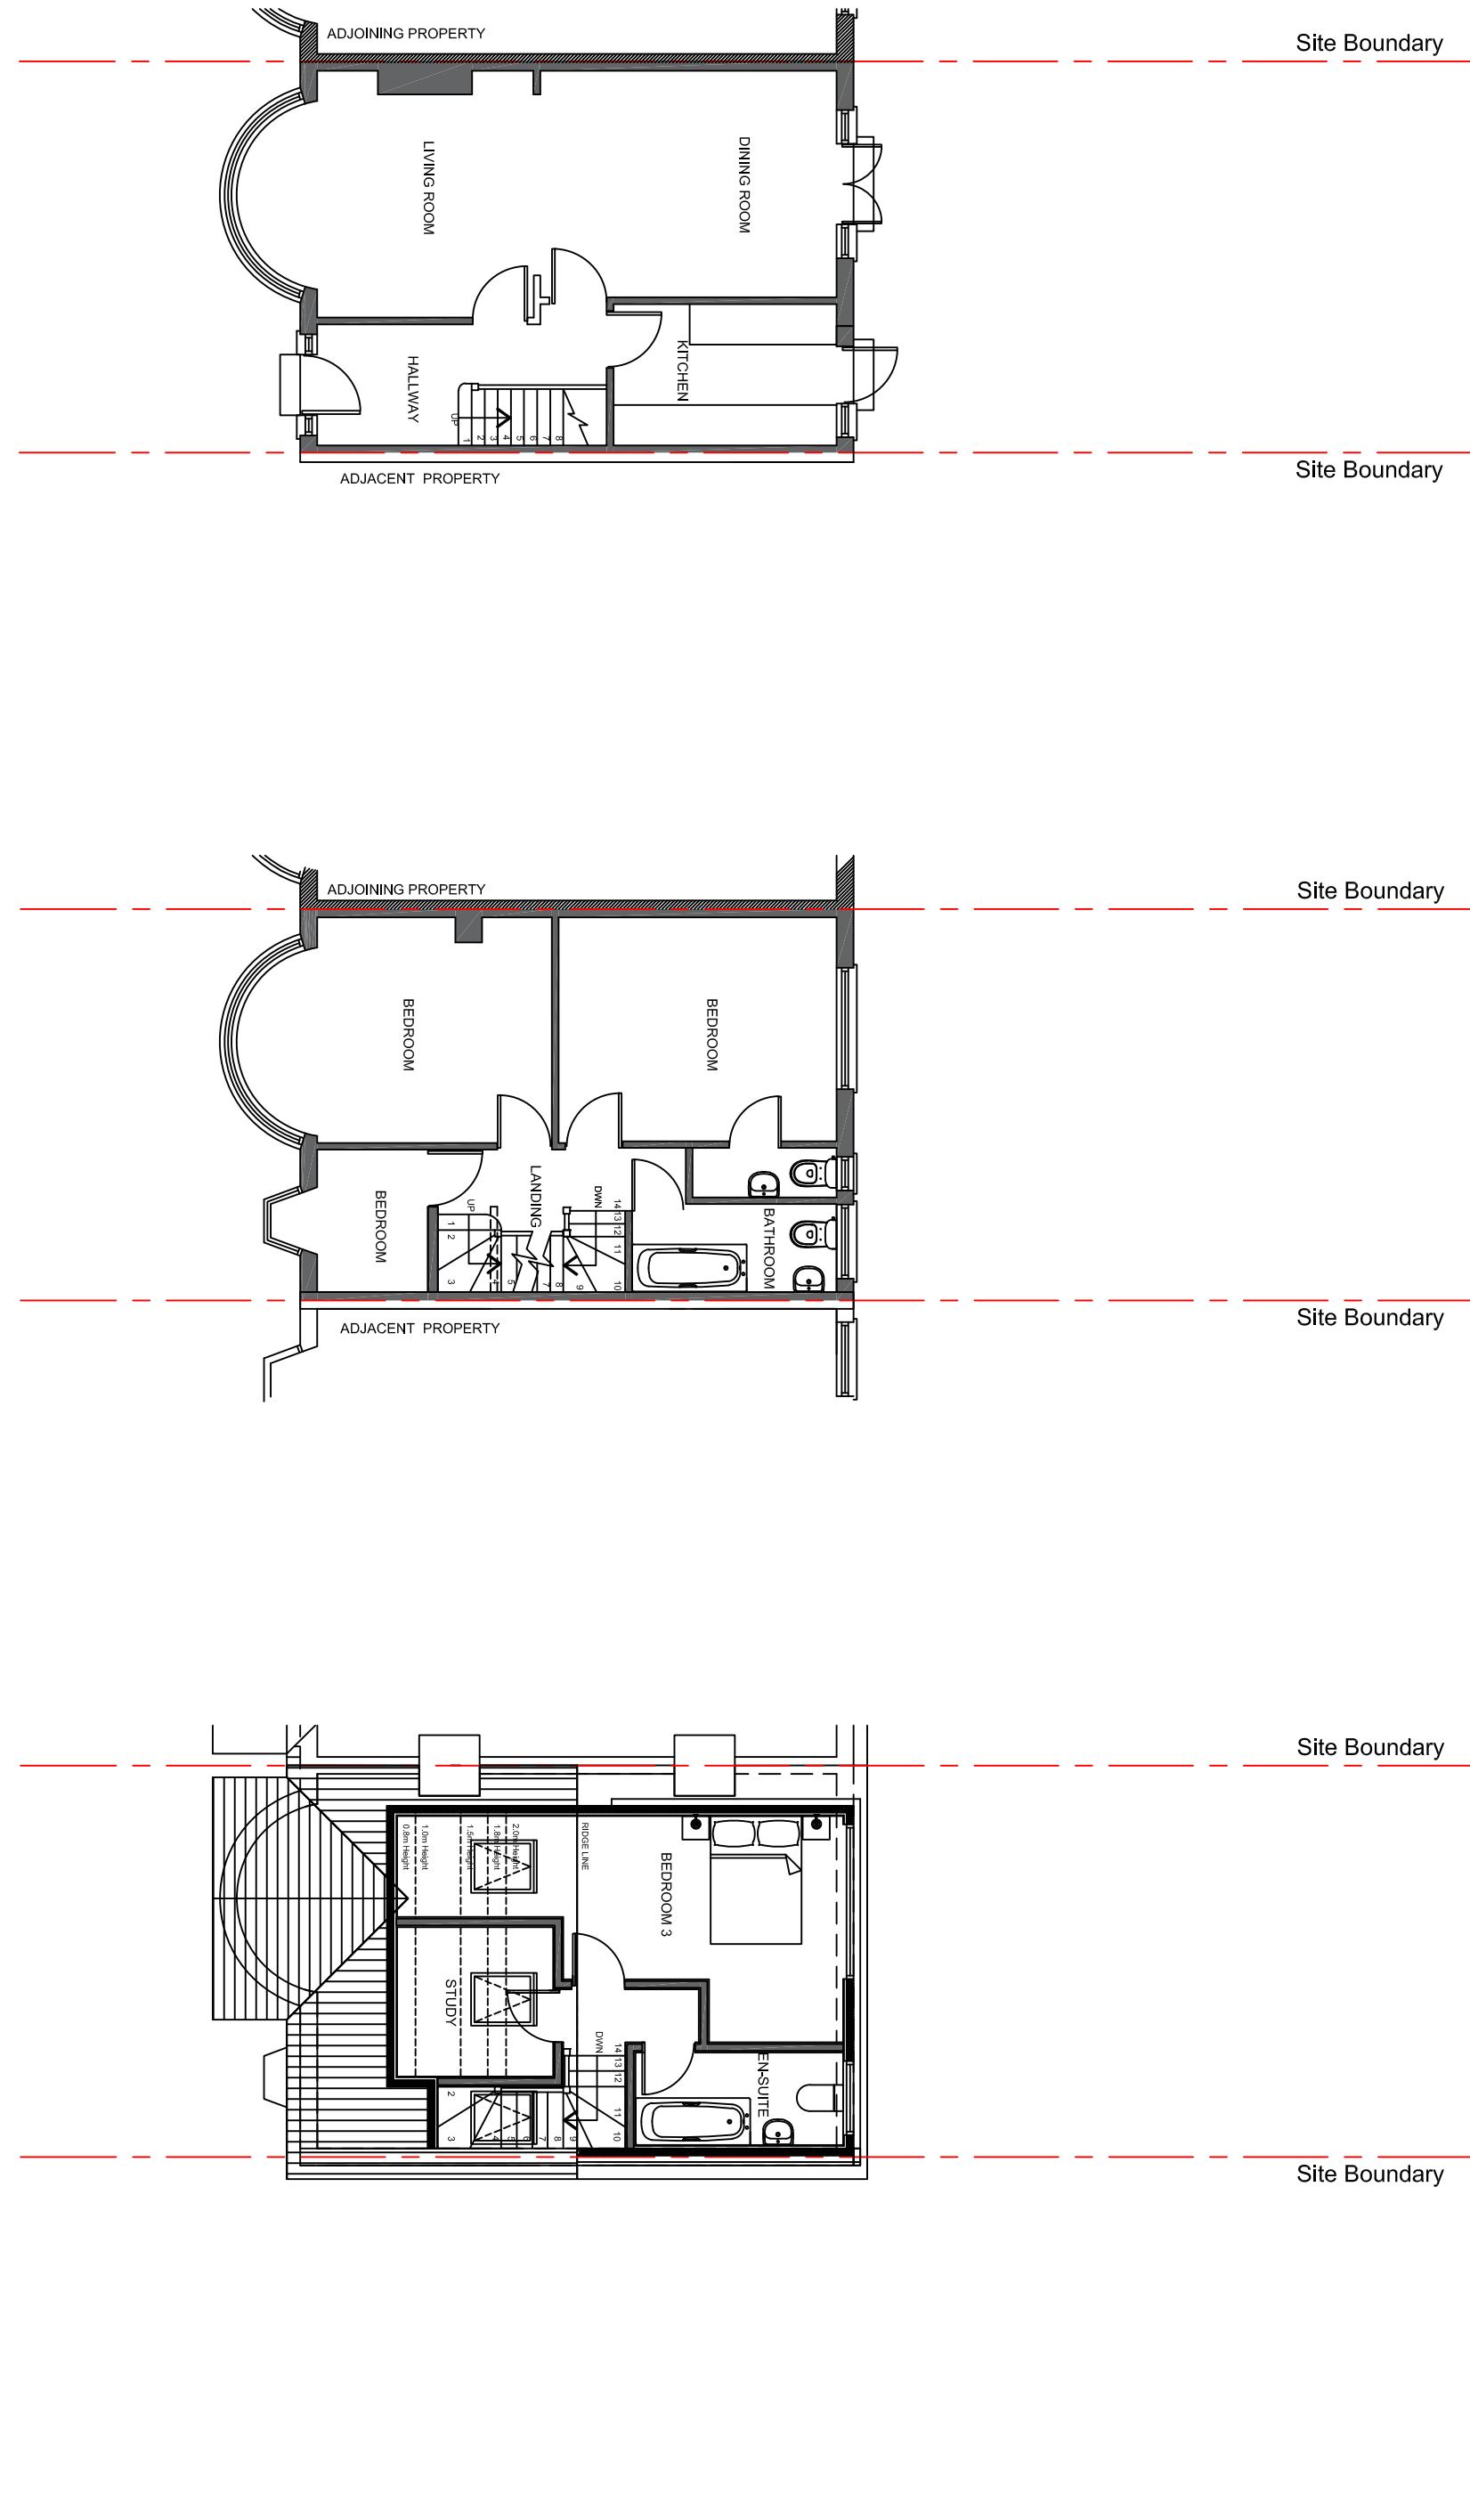


Scale 1:100@A3

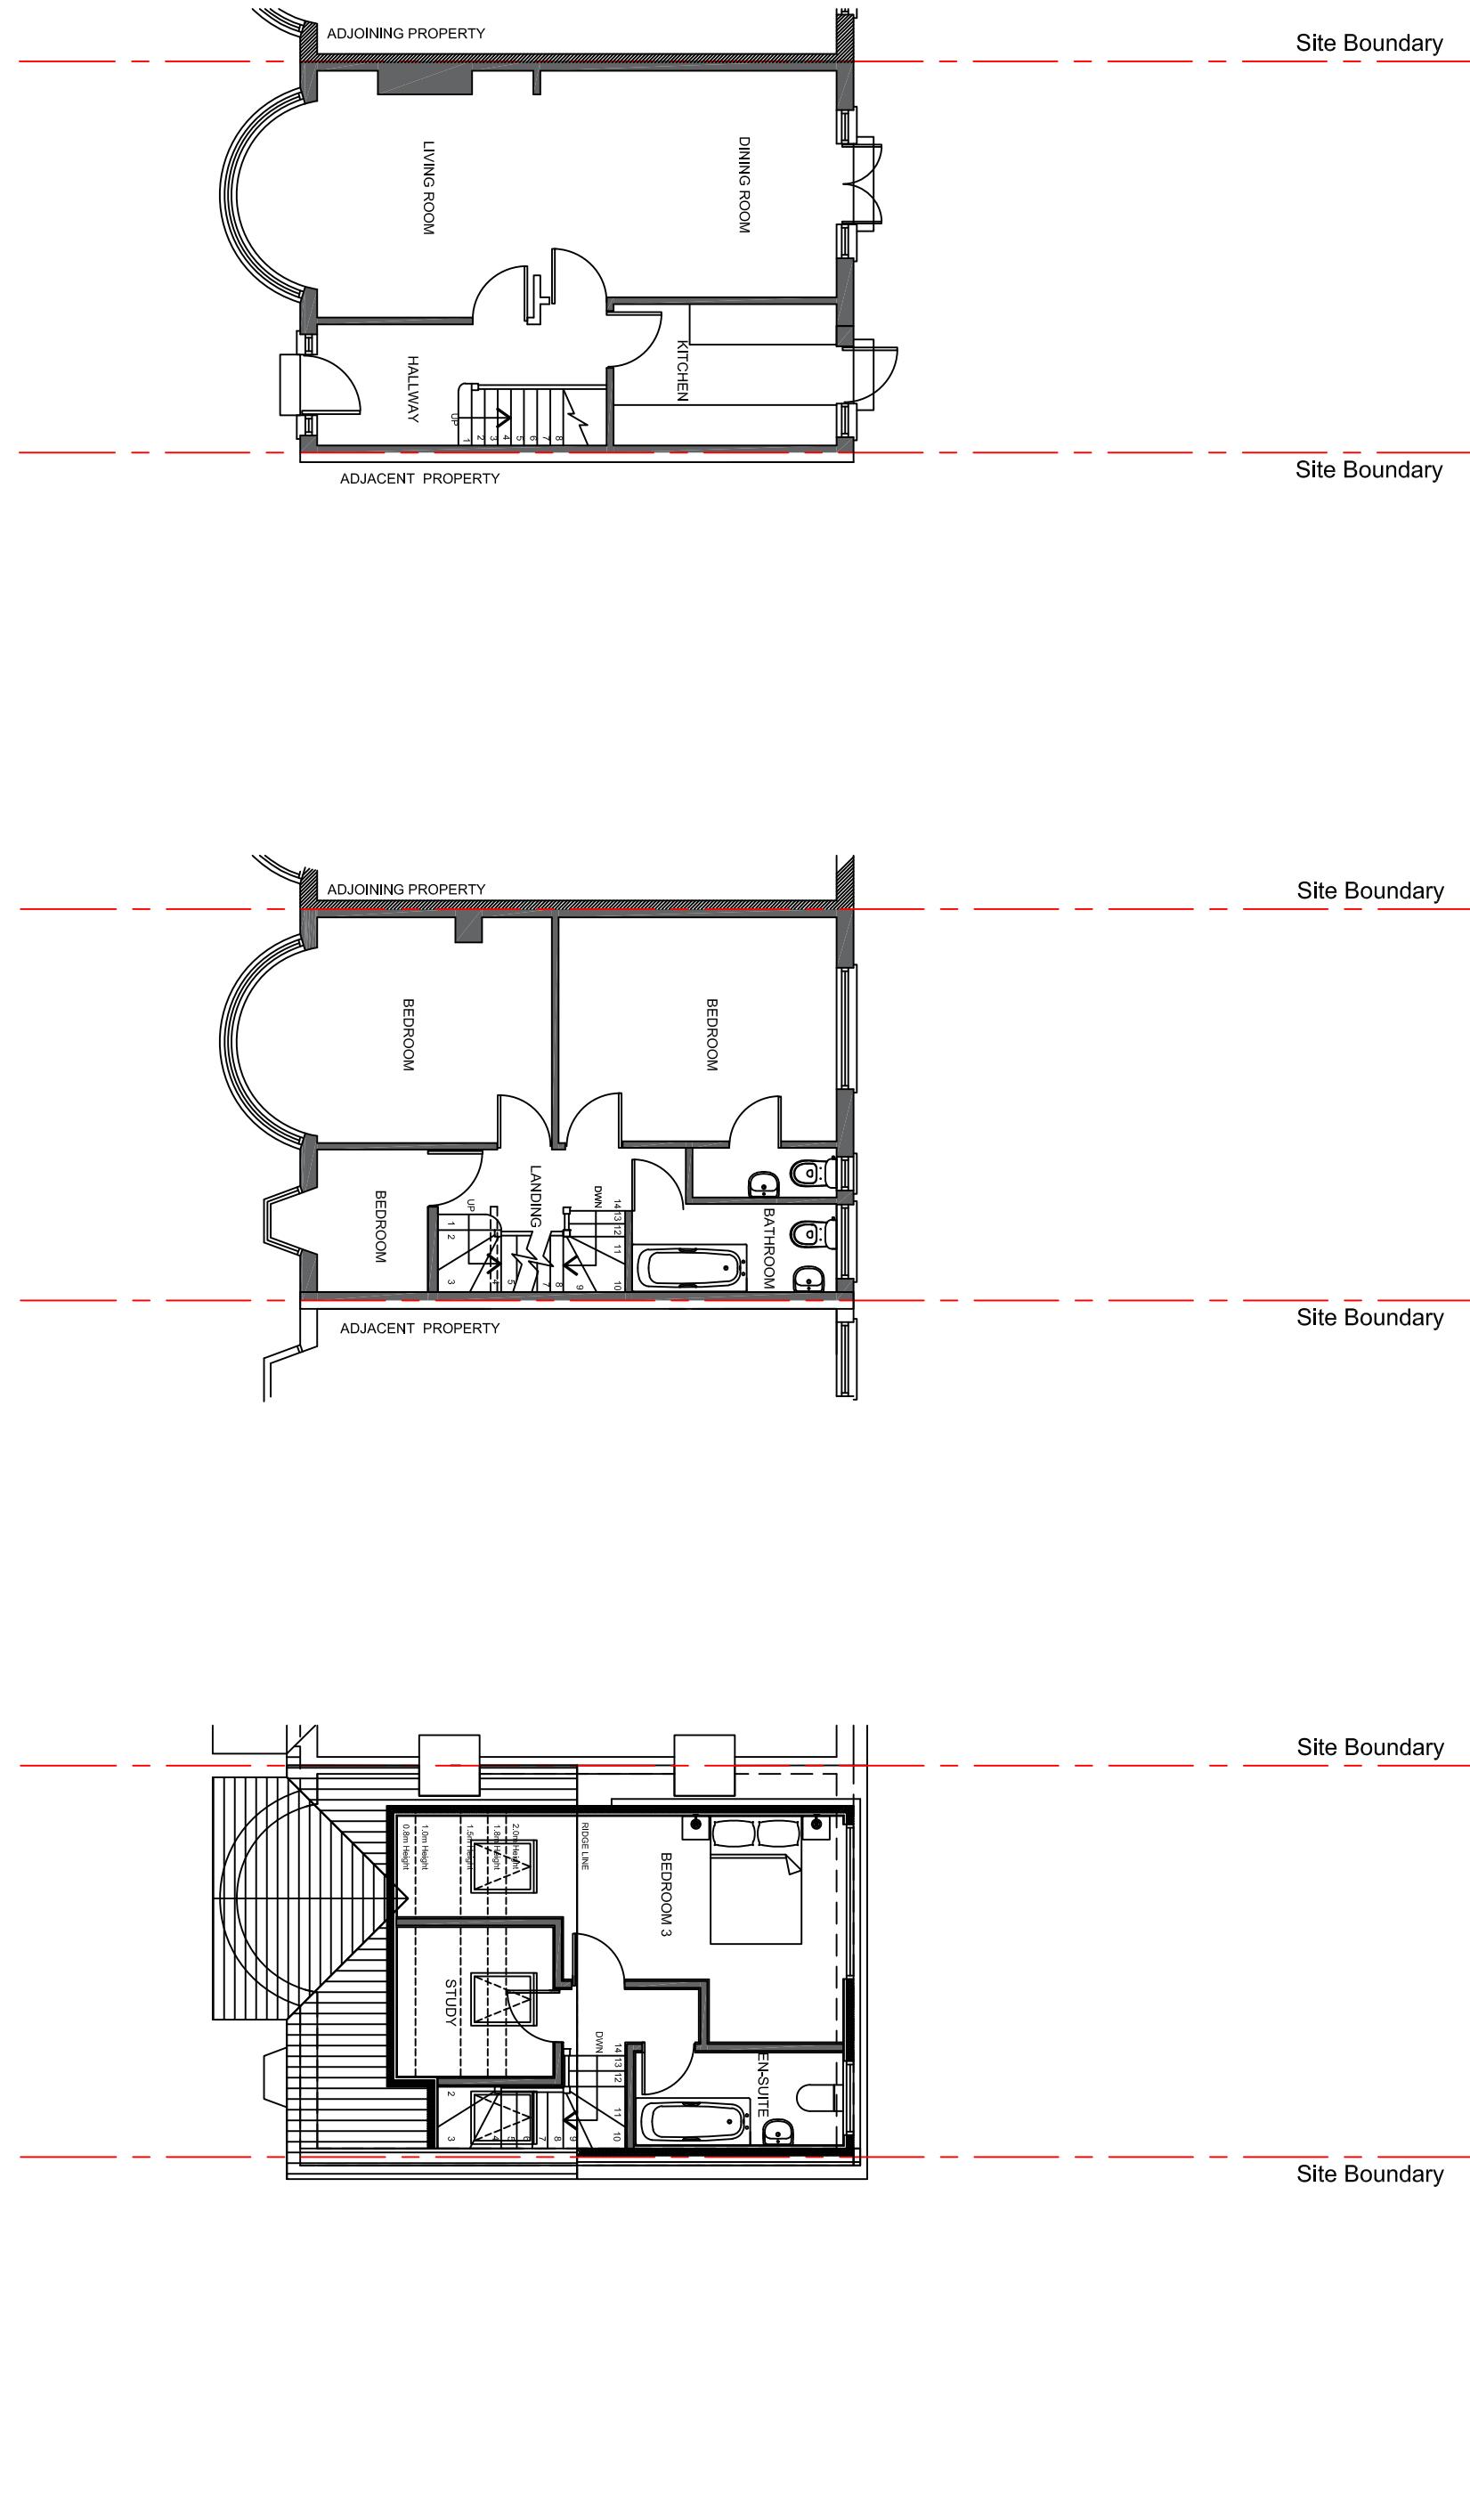


Scale 1:100@A3

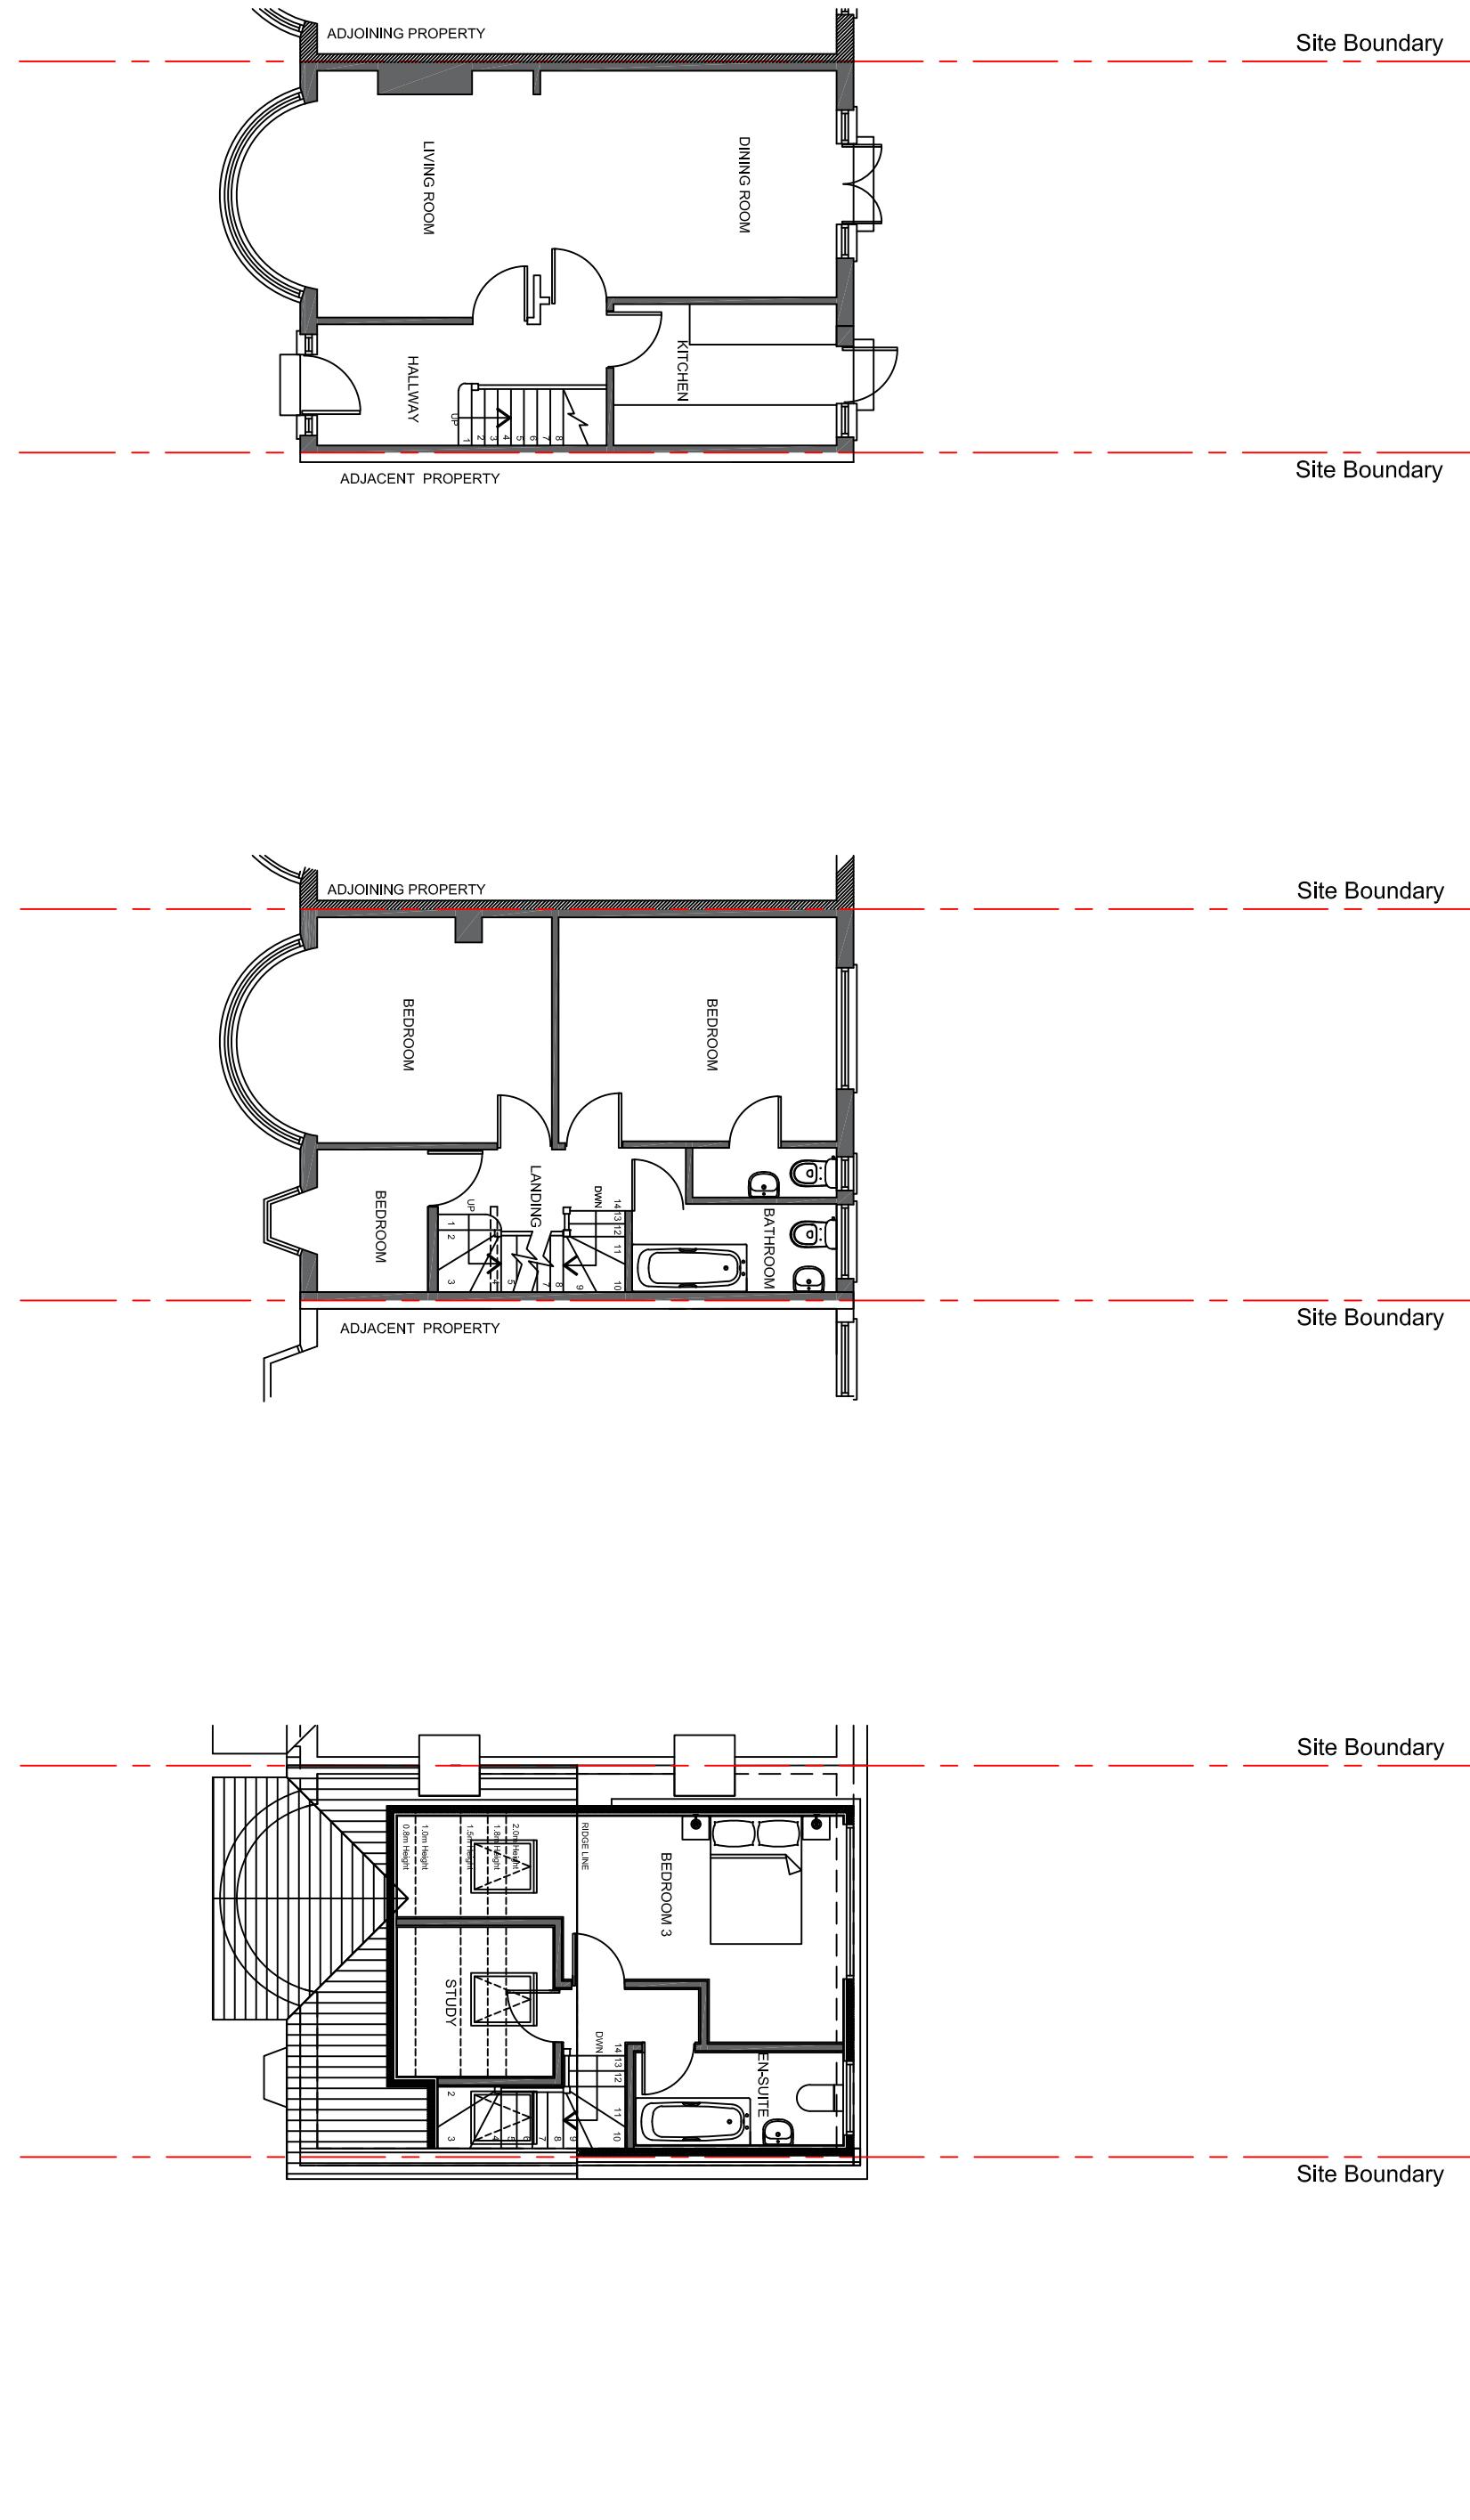


Scale 1:100@A3

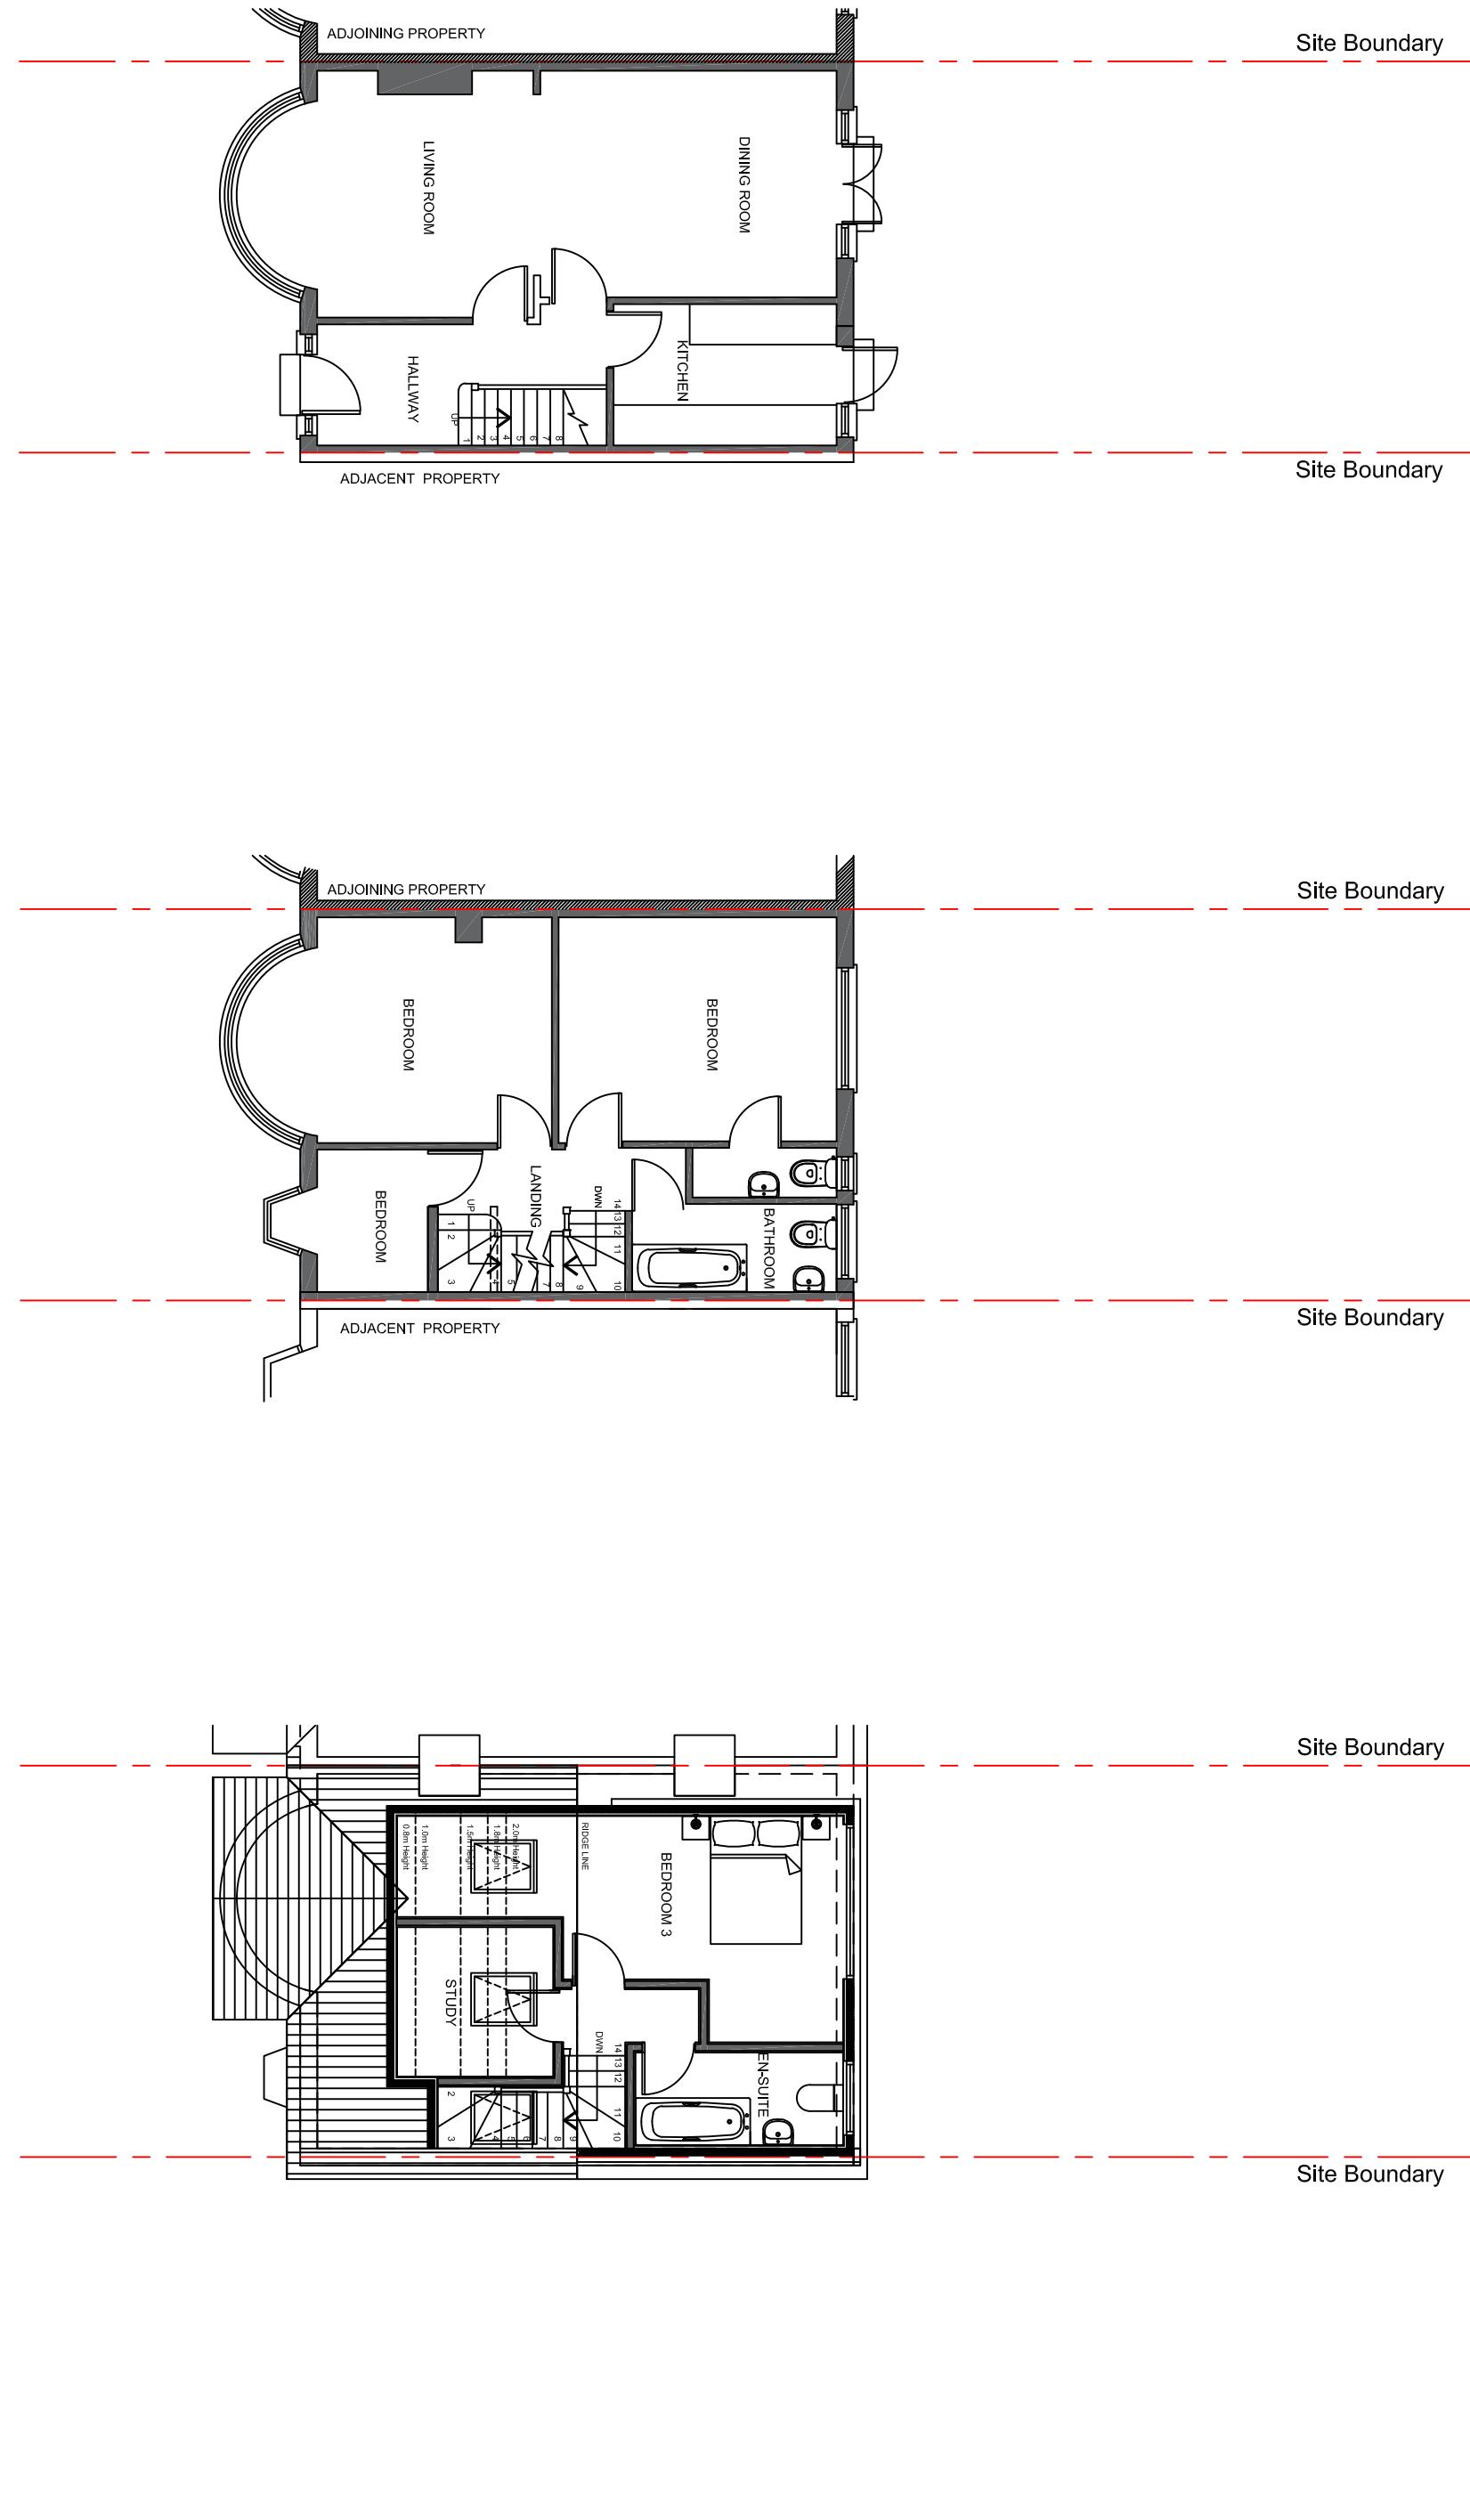


Scale 1:100@A3

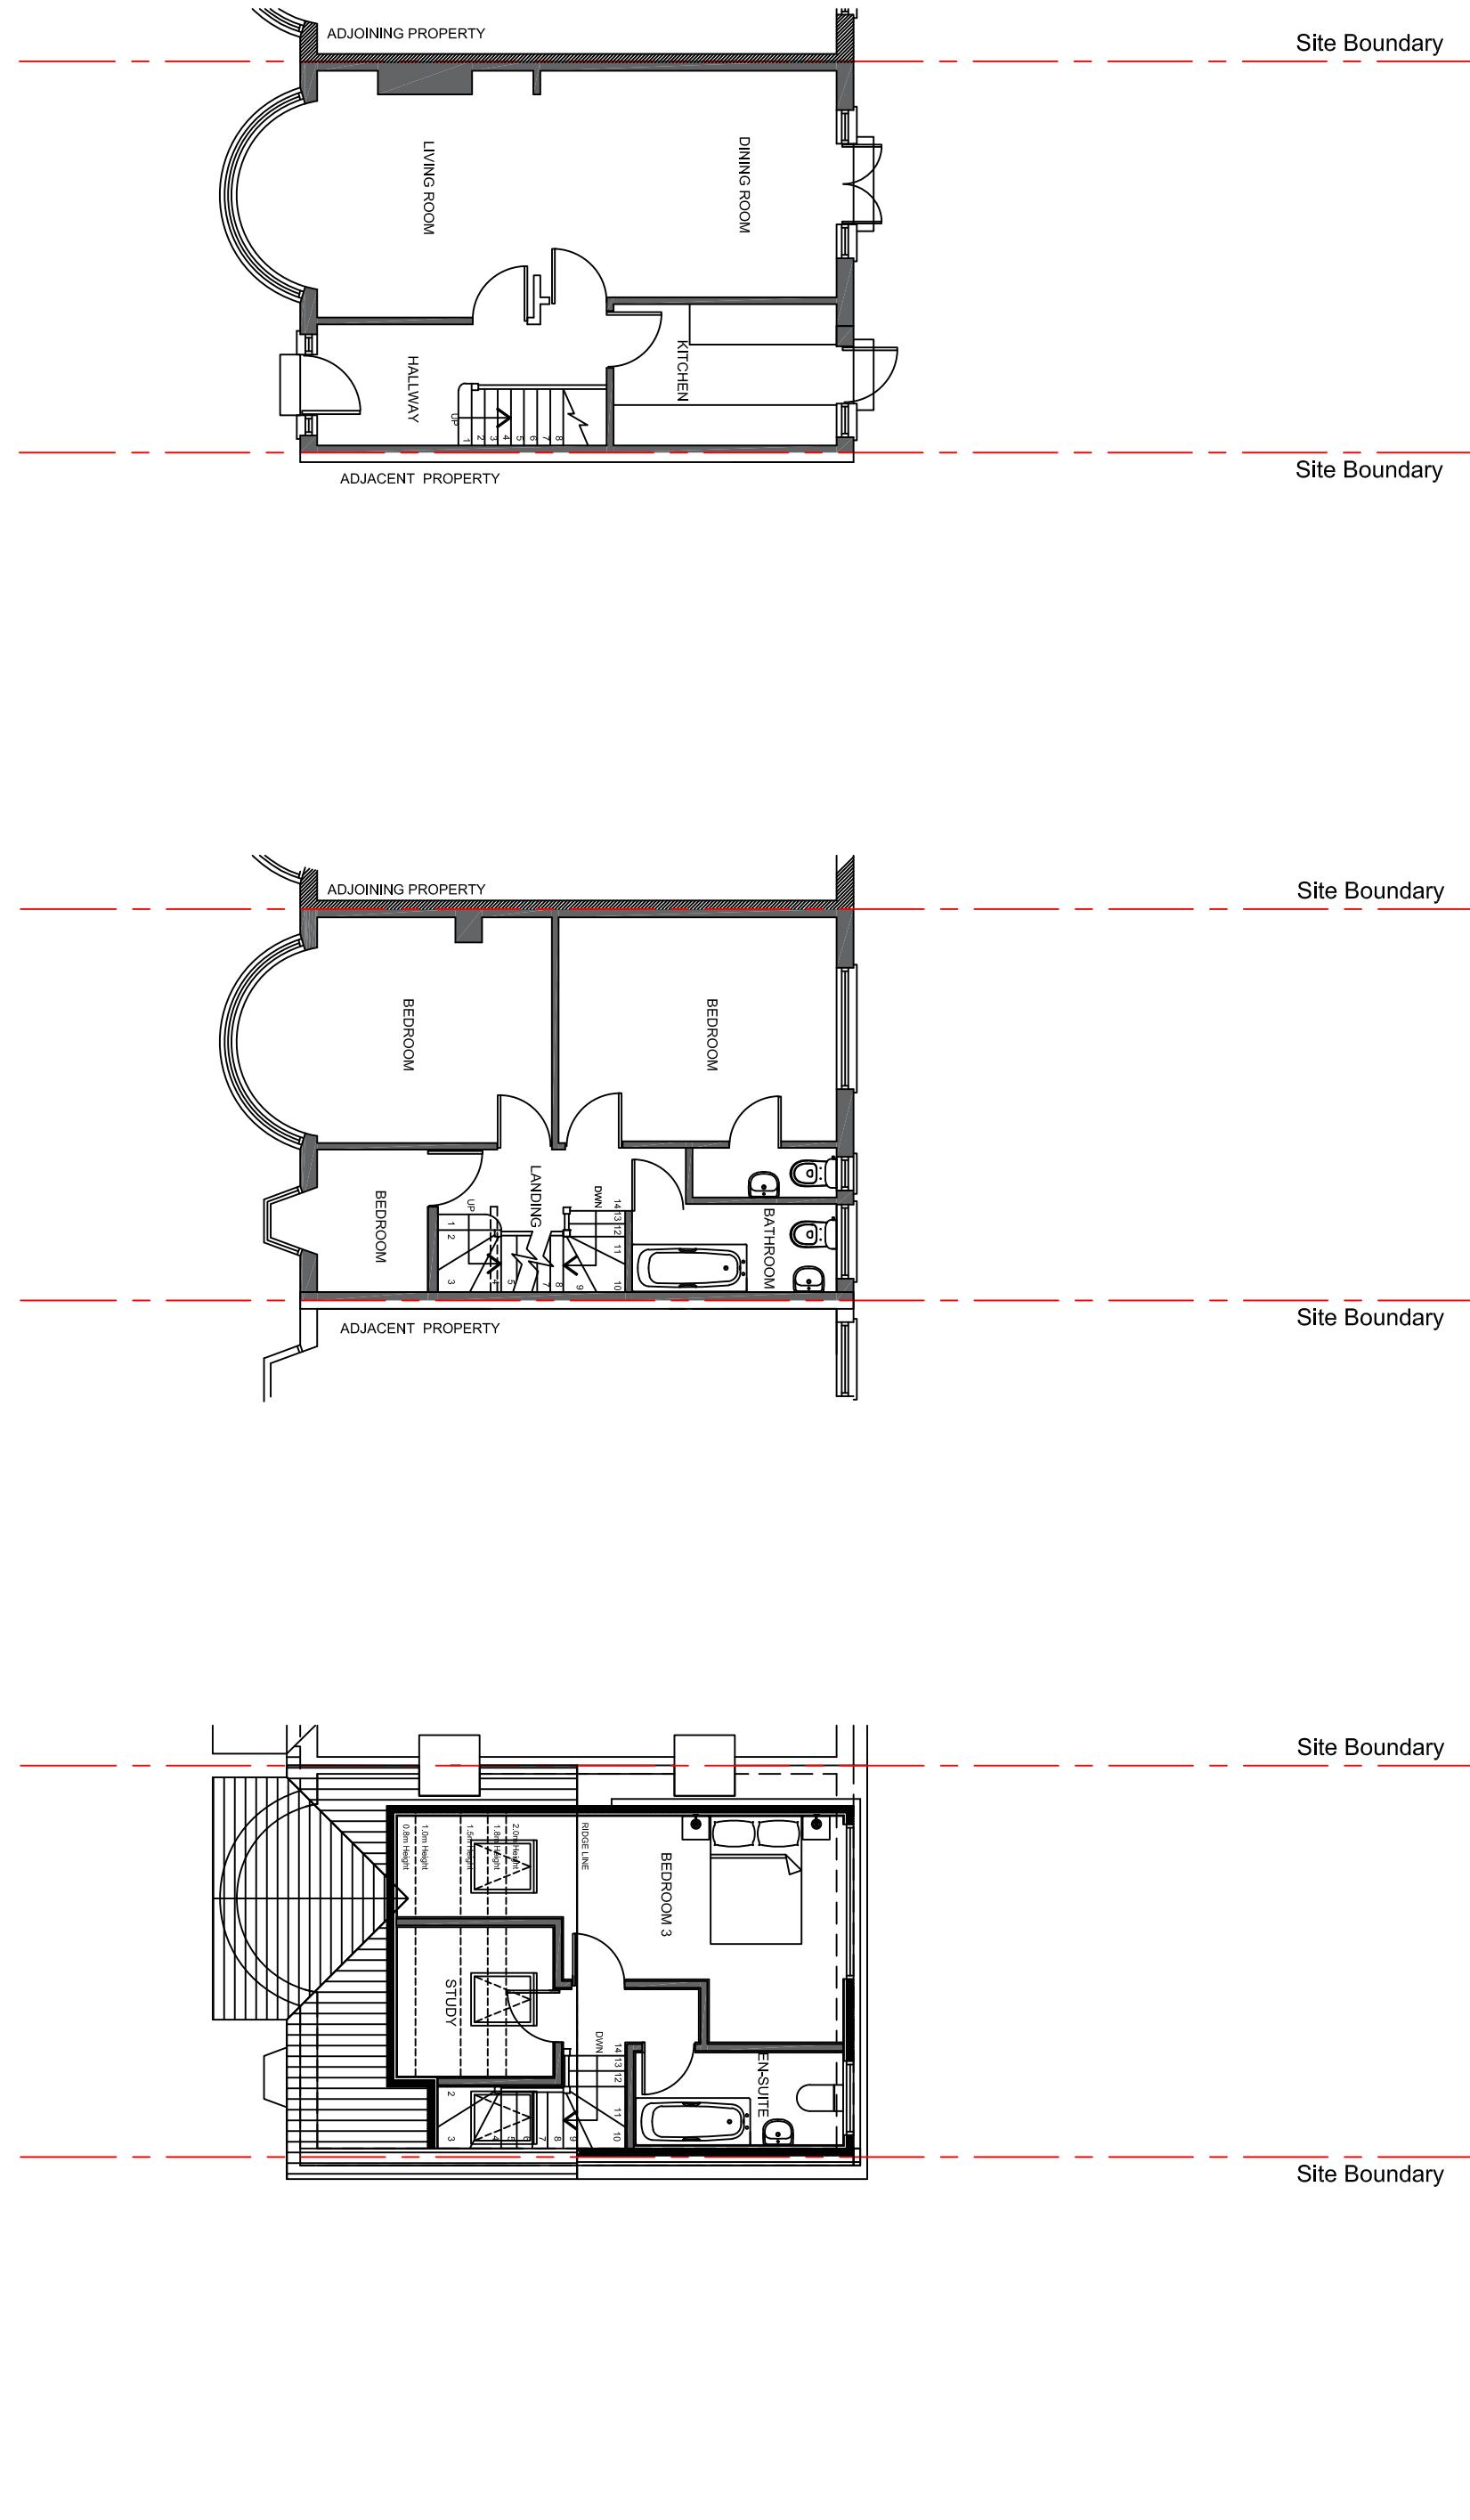


Scale 1:100@A3

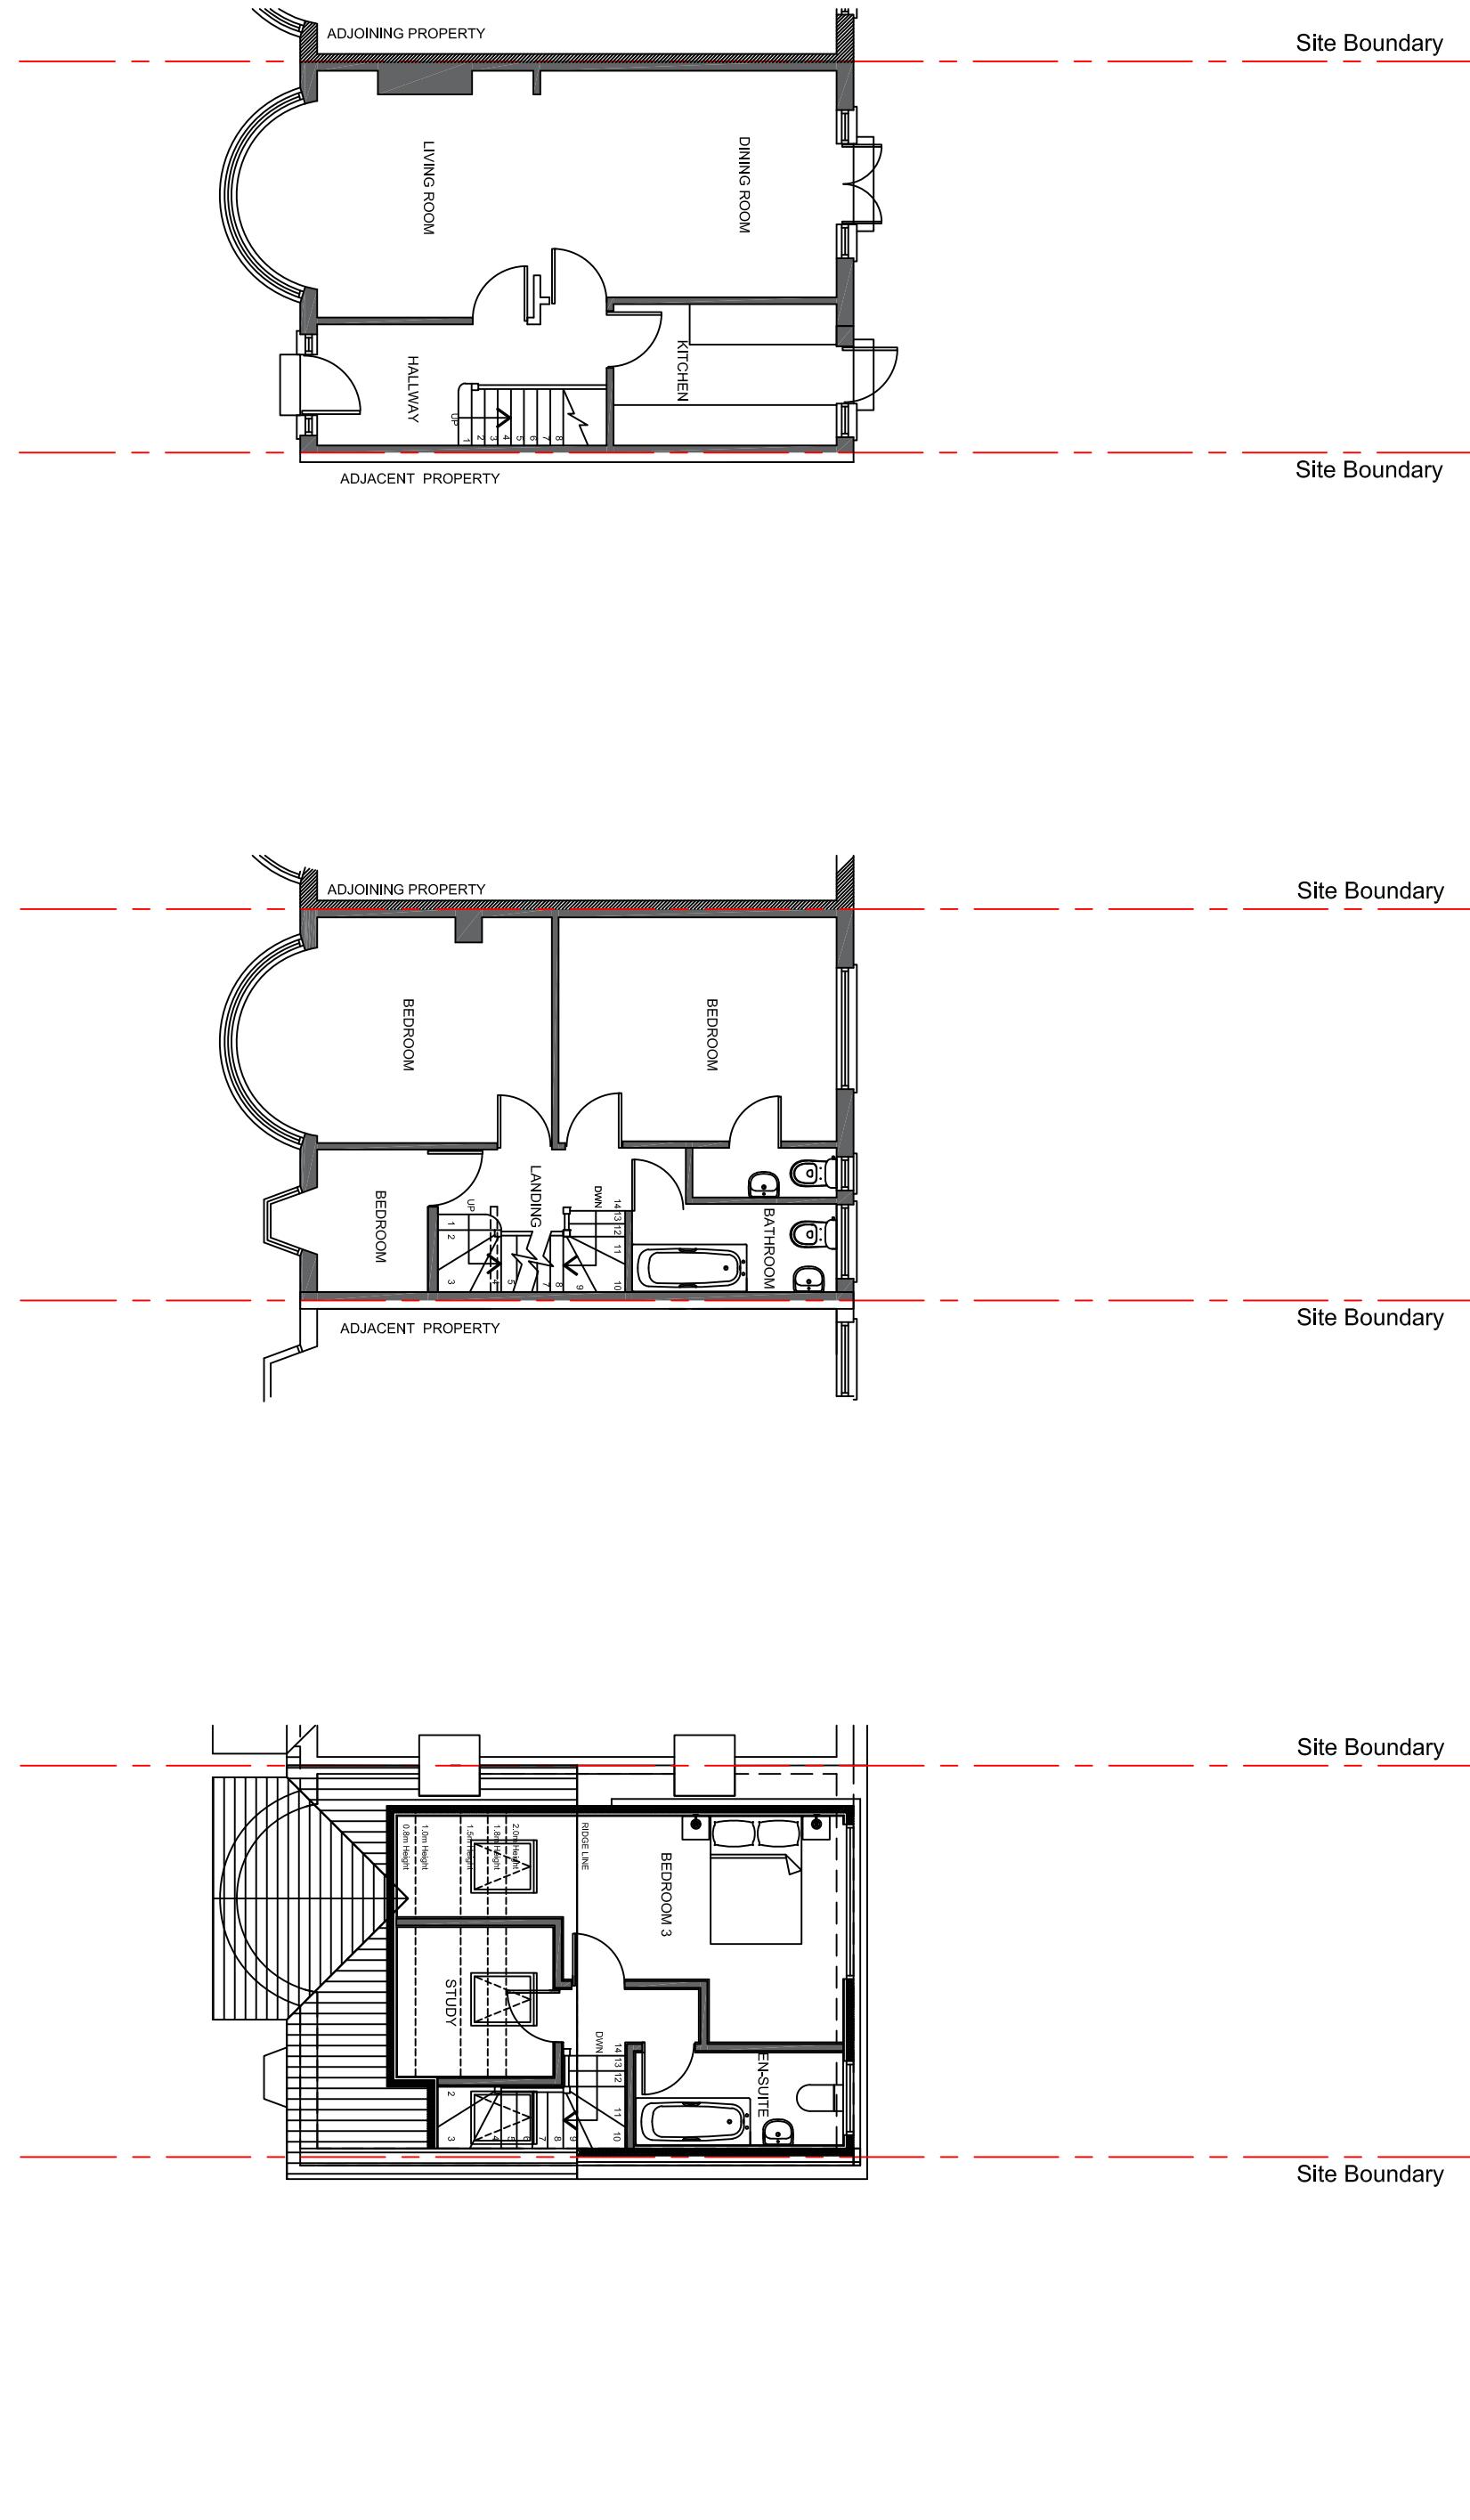


Scale 1:100@A3

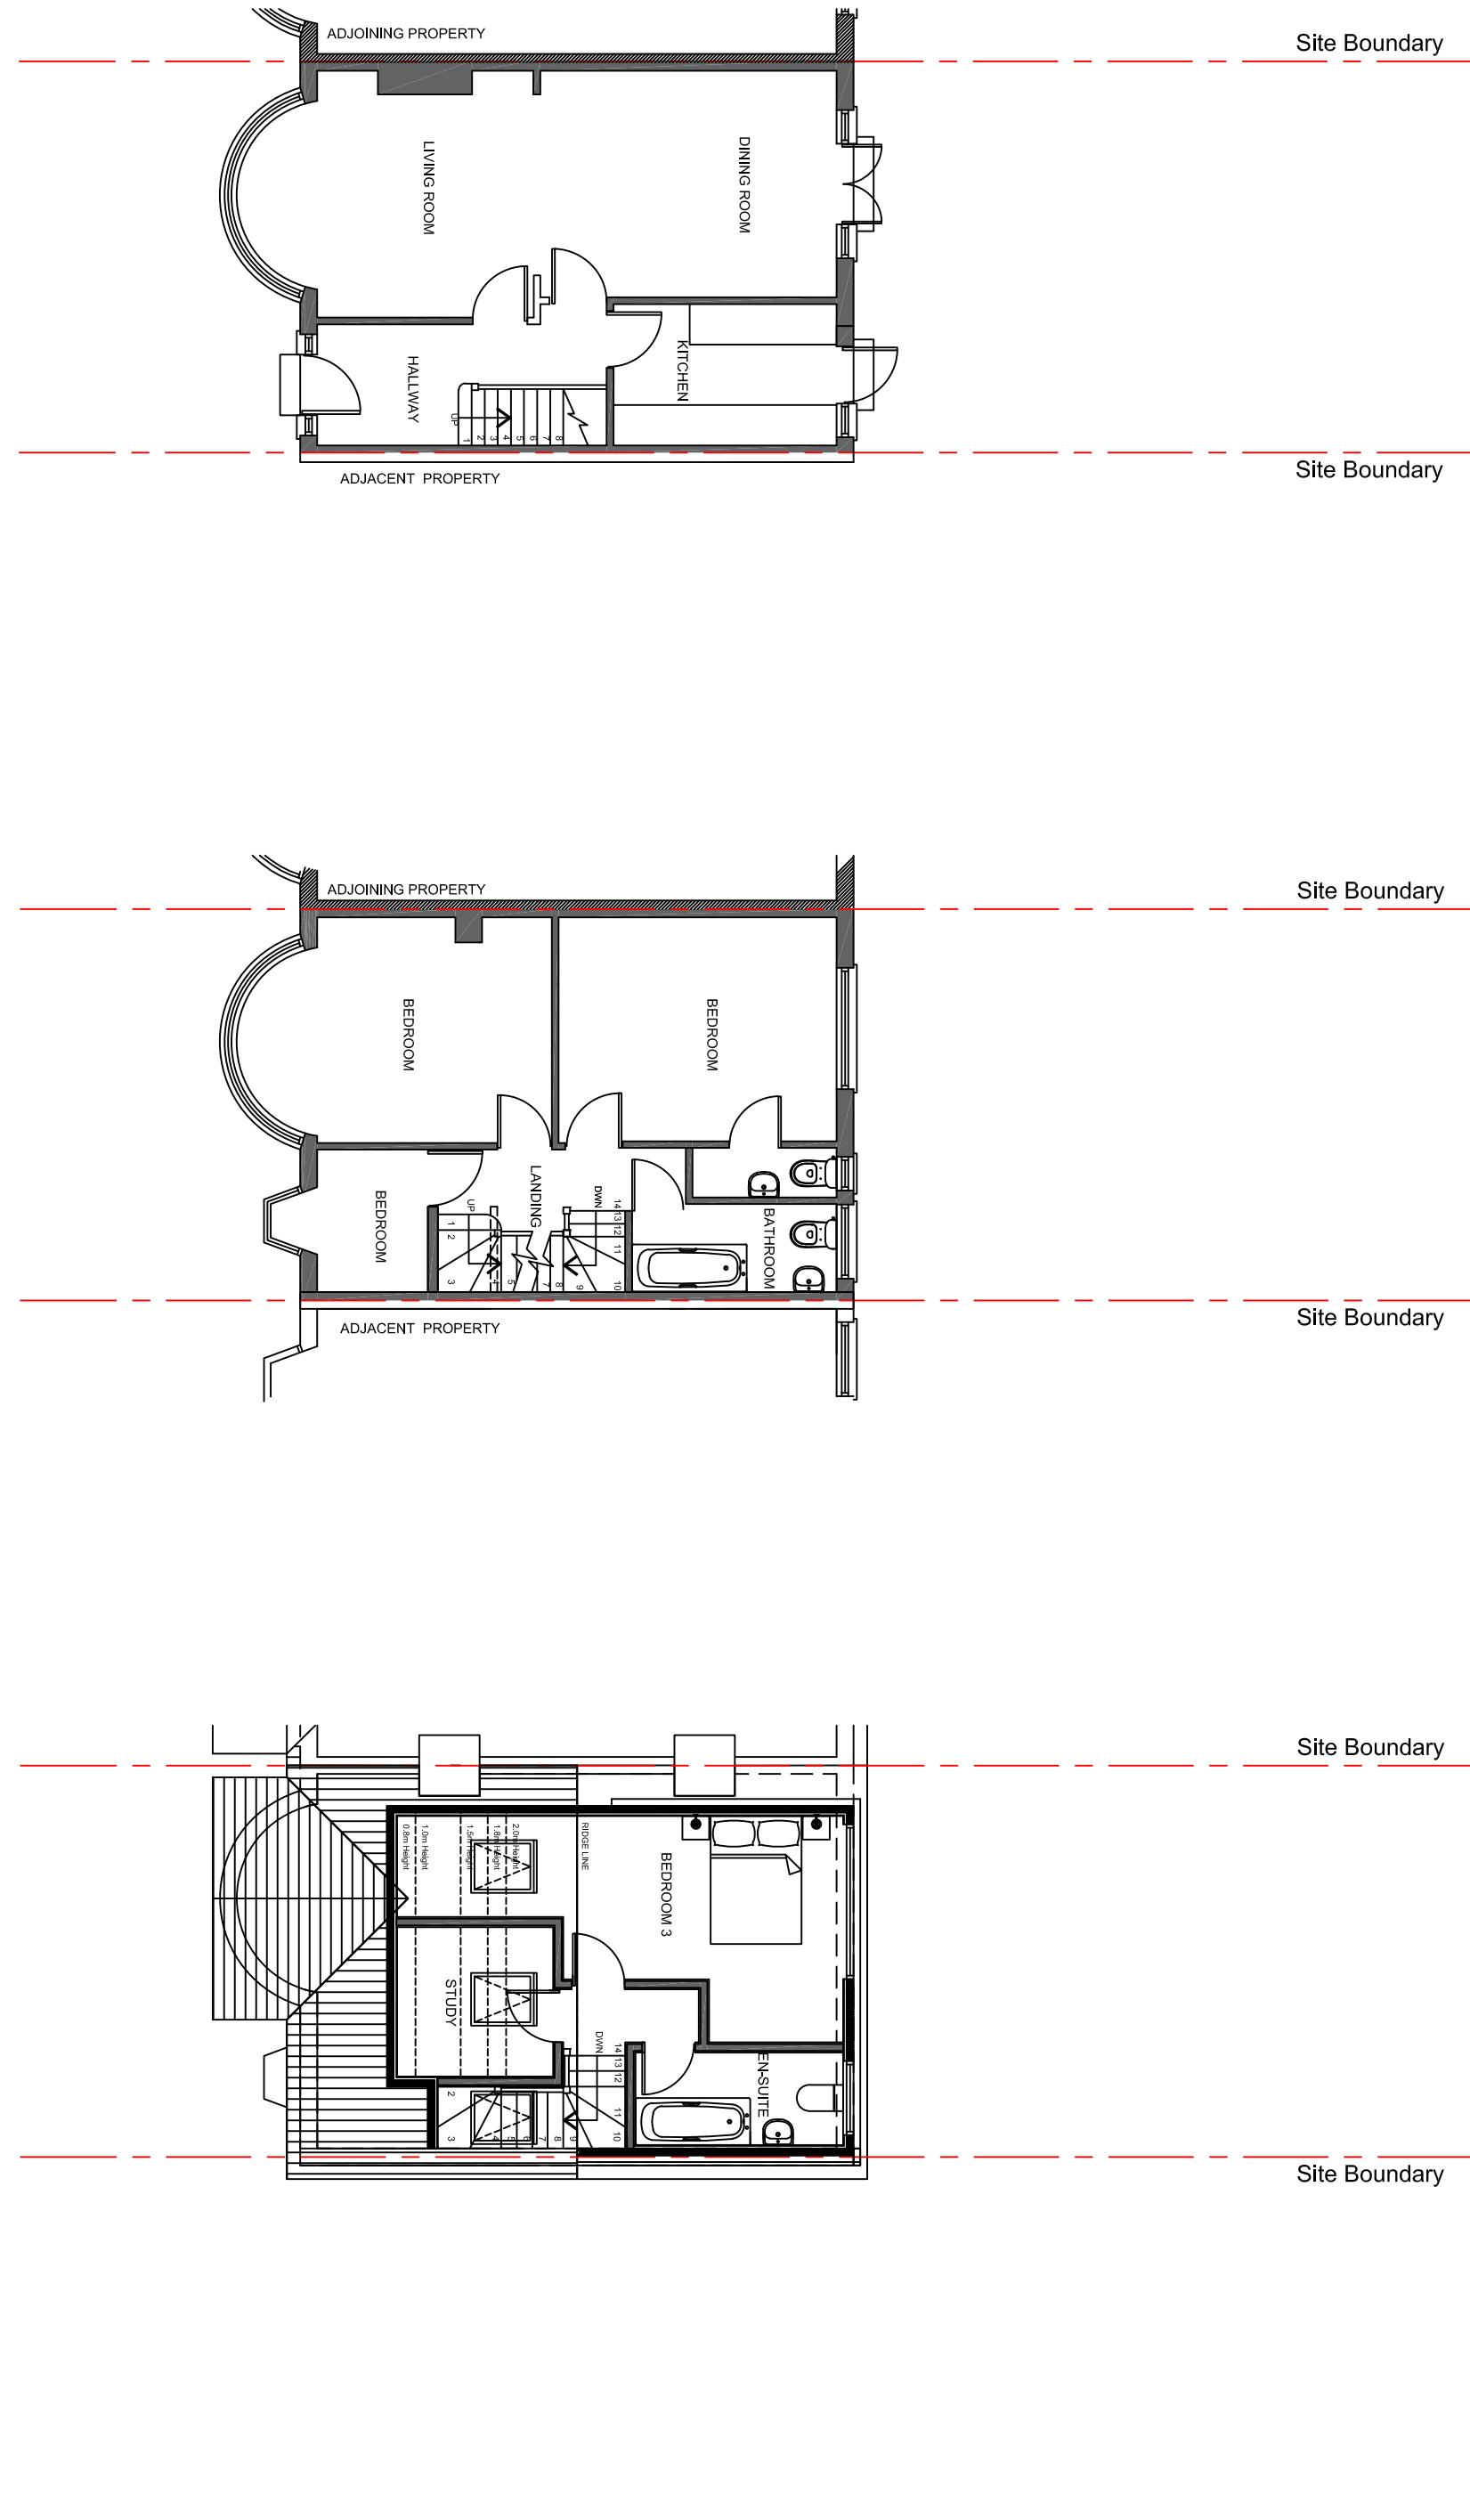


Scale 1:100@A3

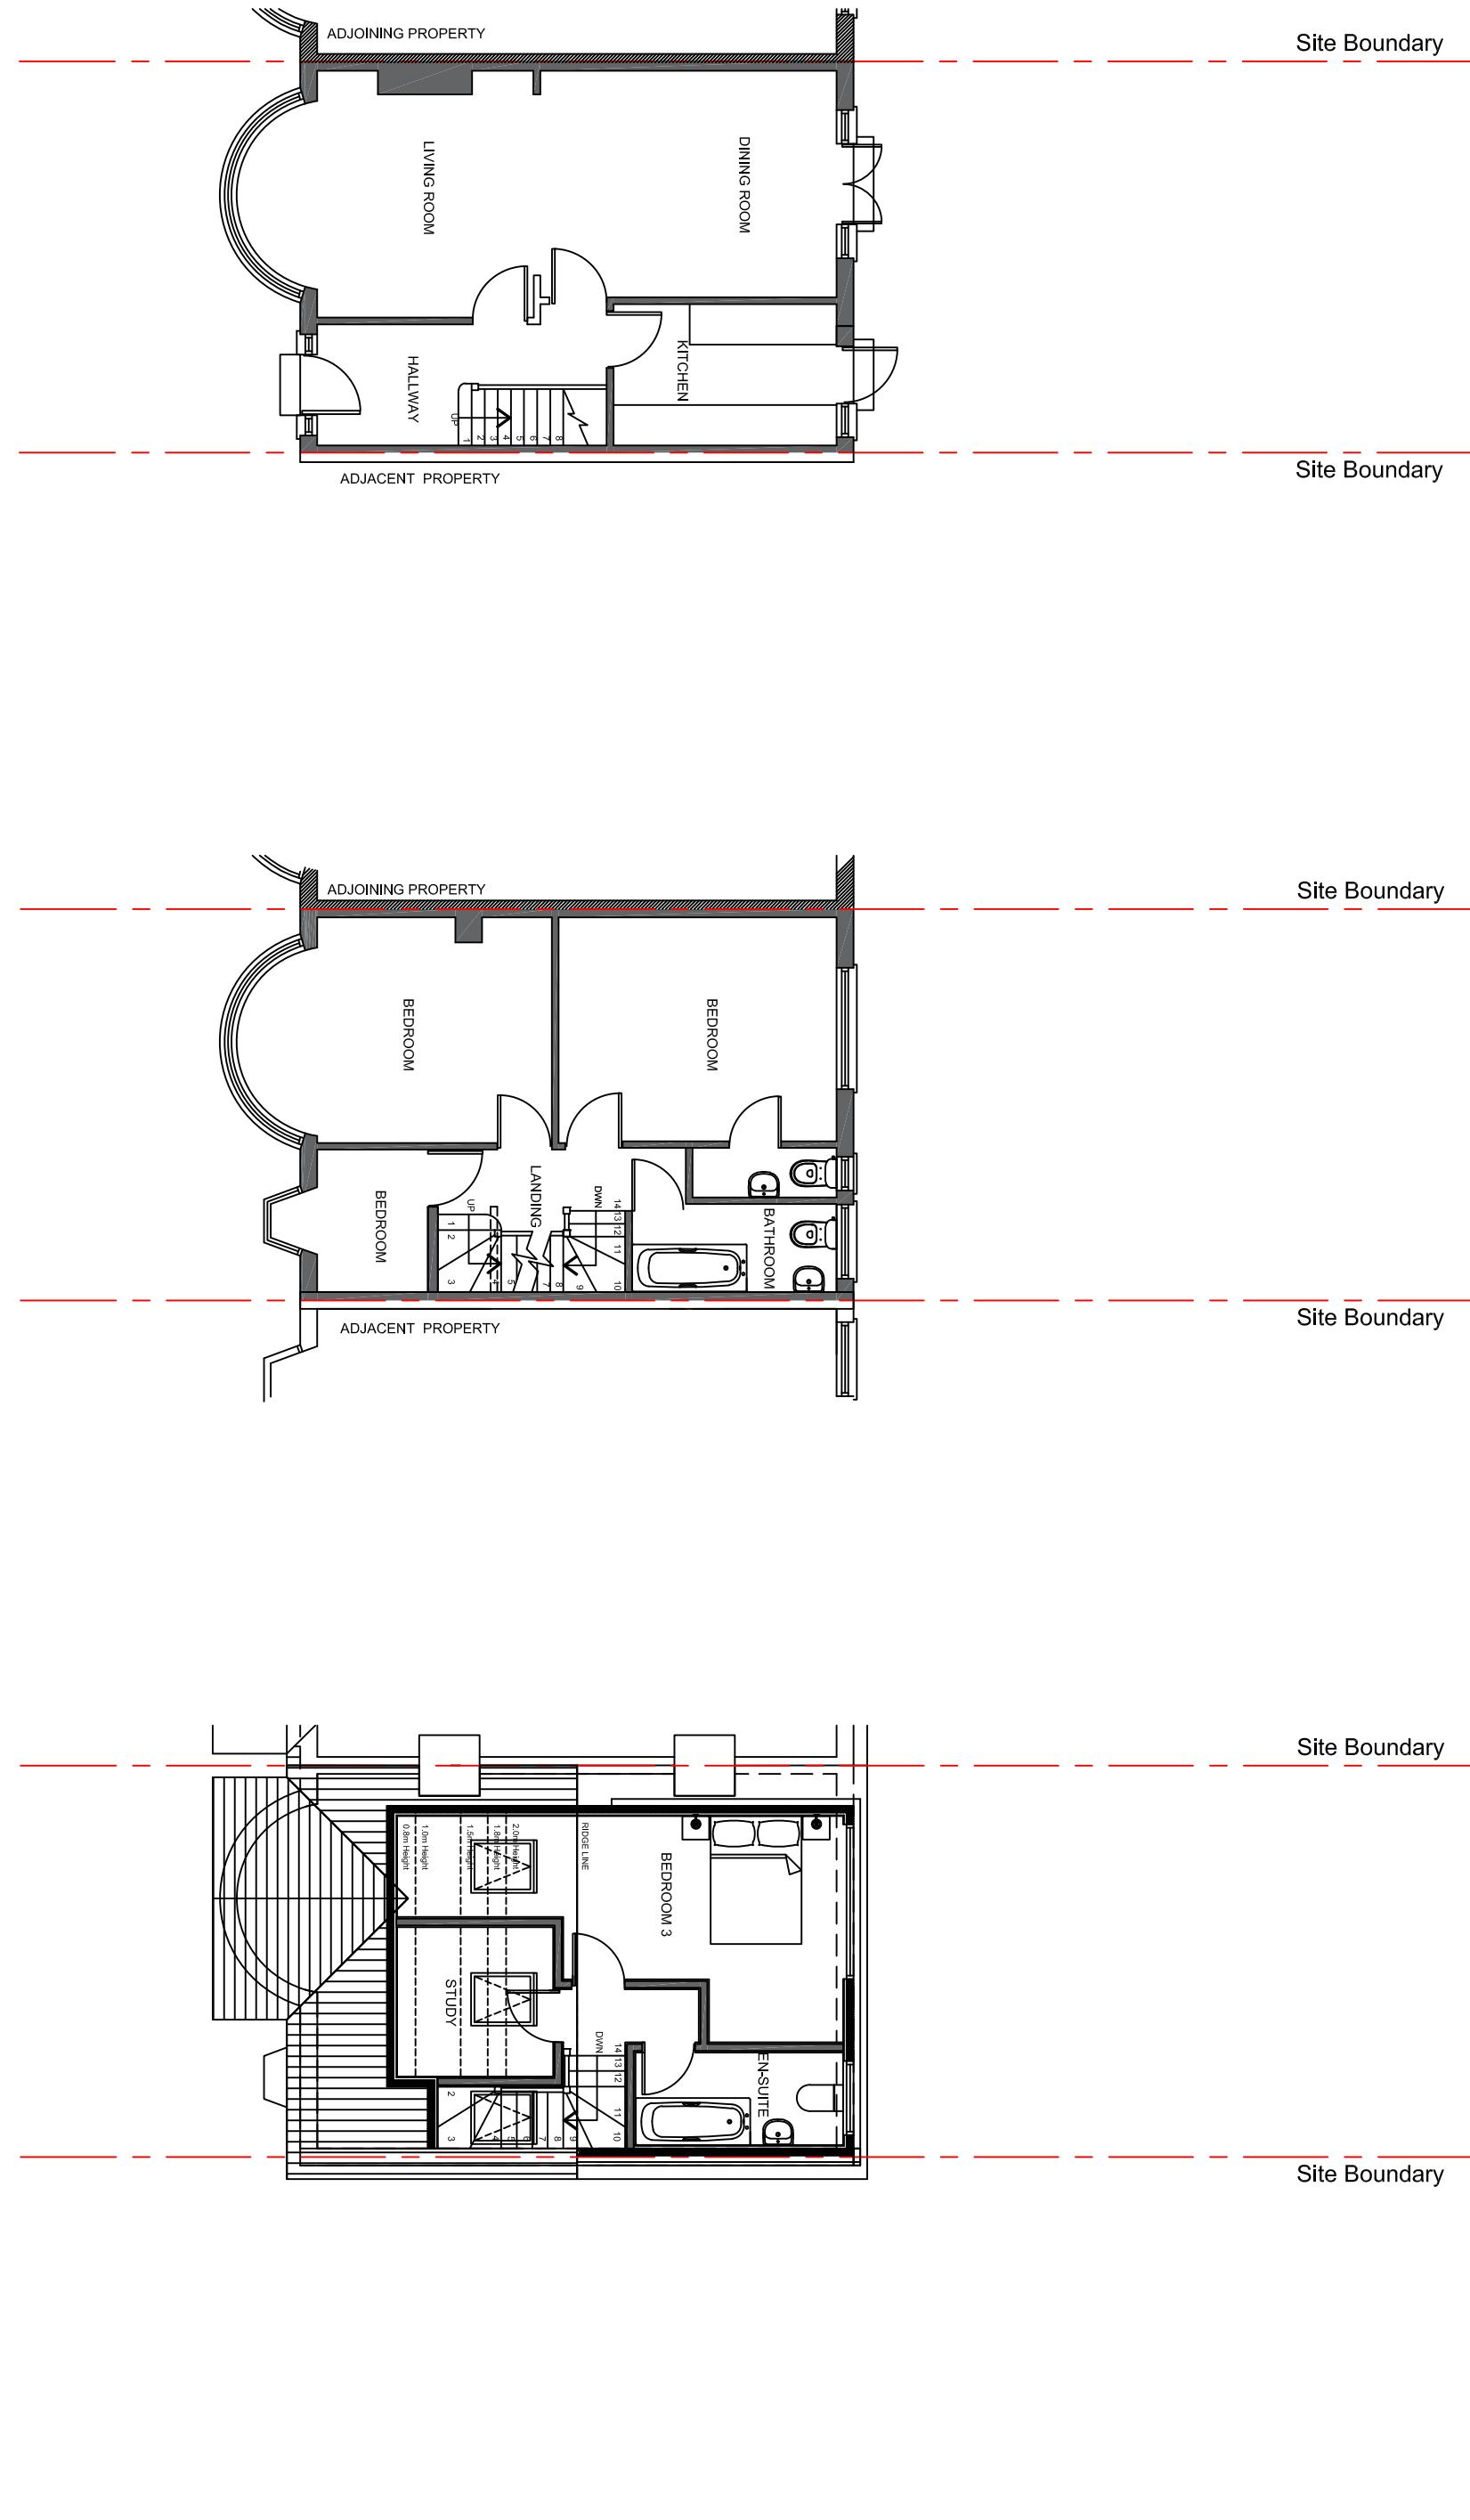


Scale 1:100@A3

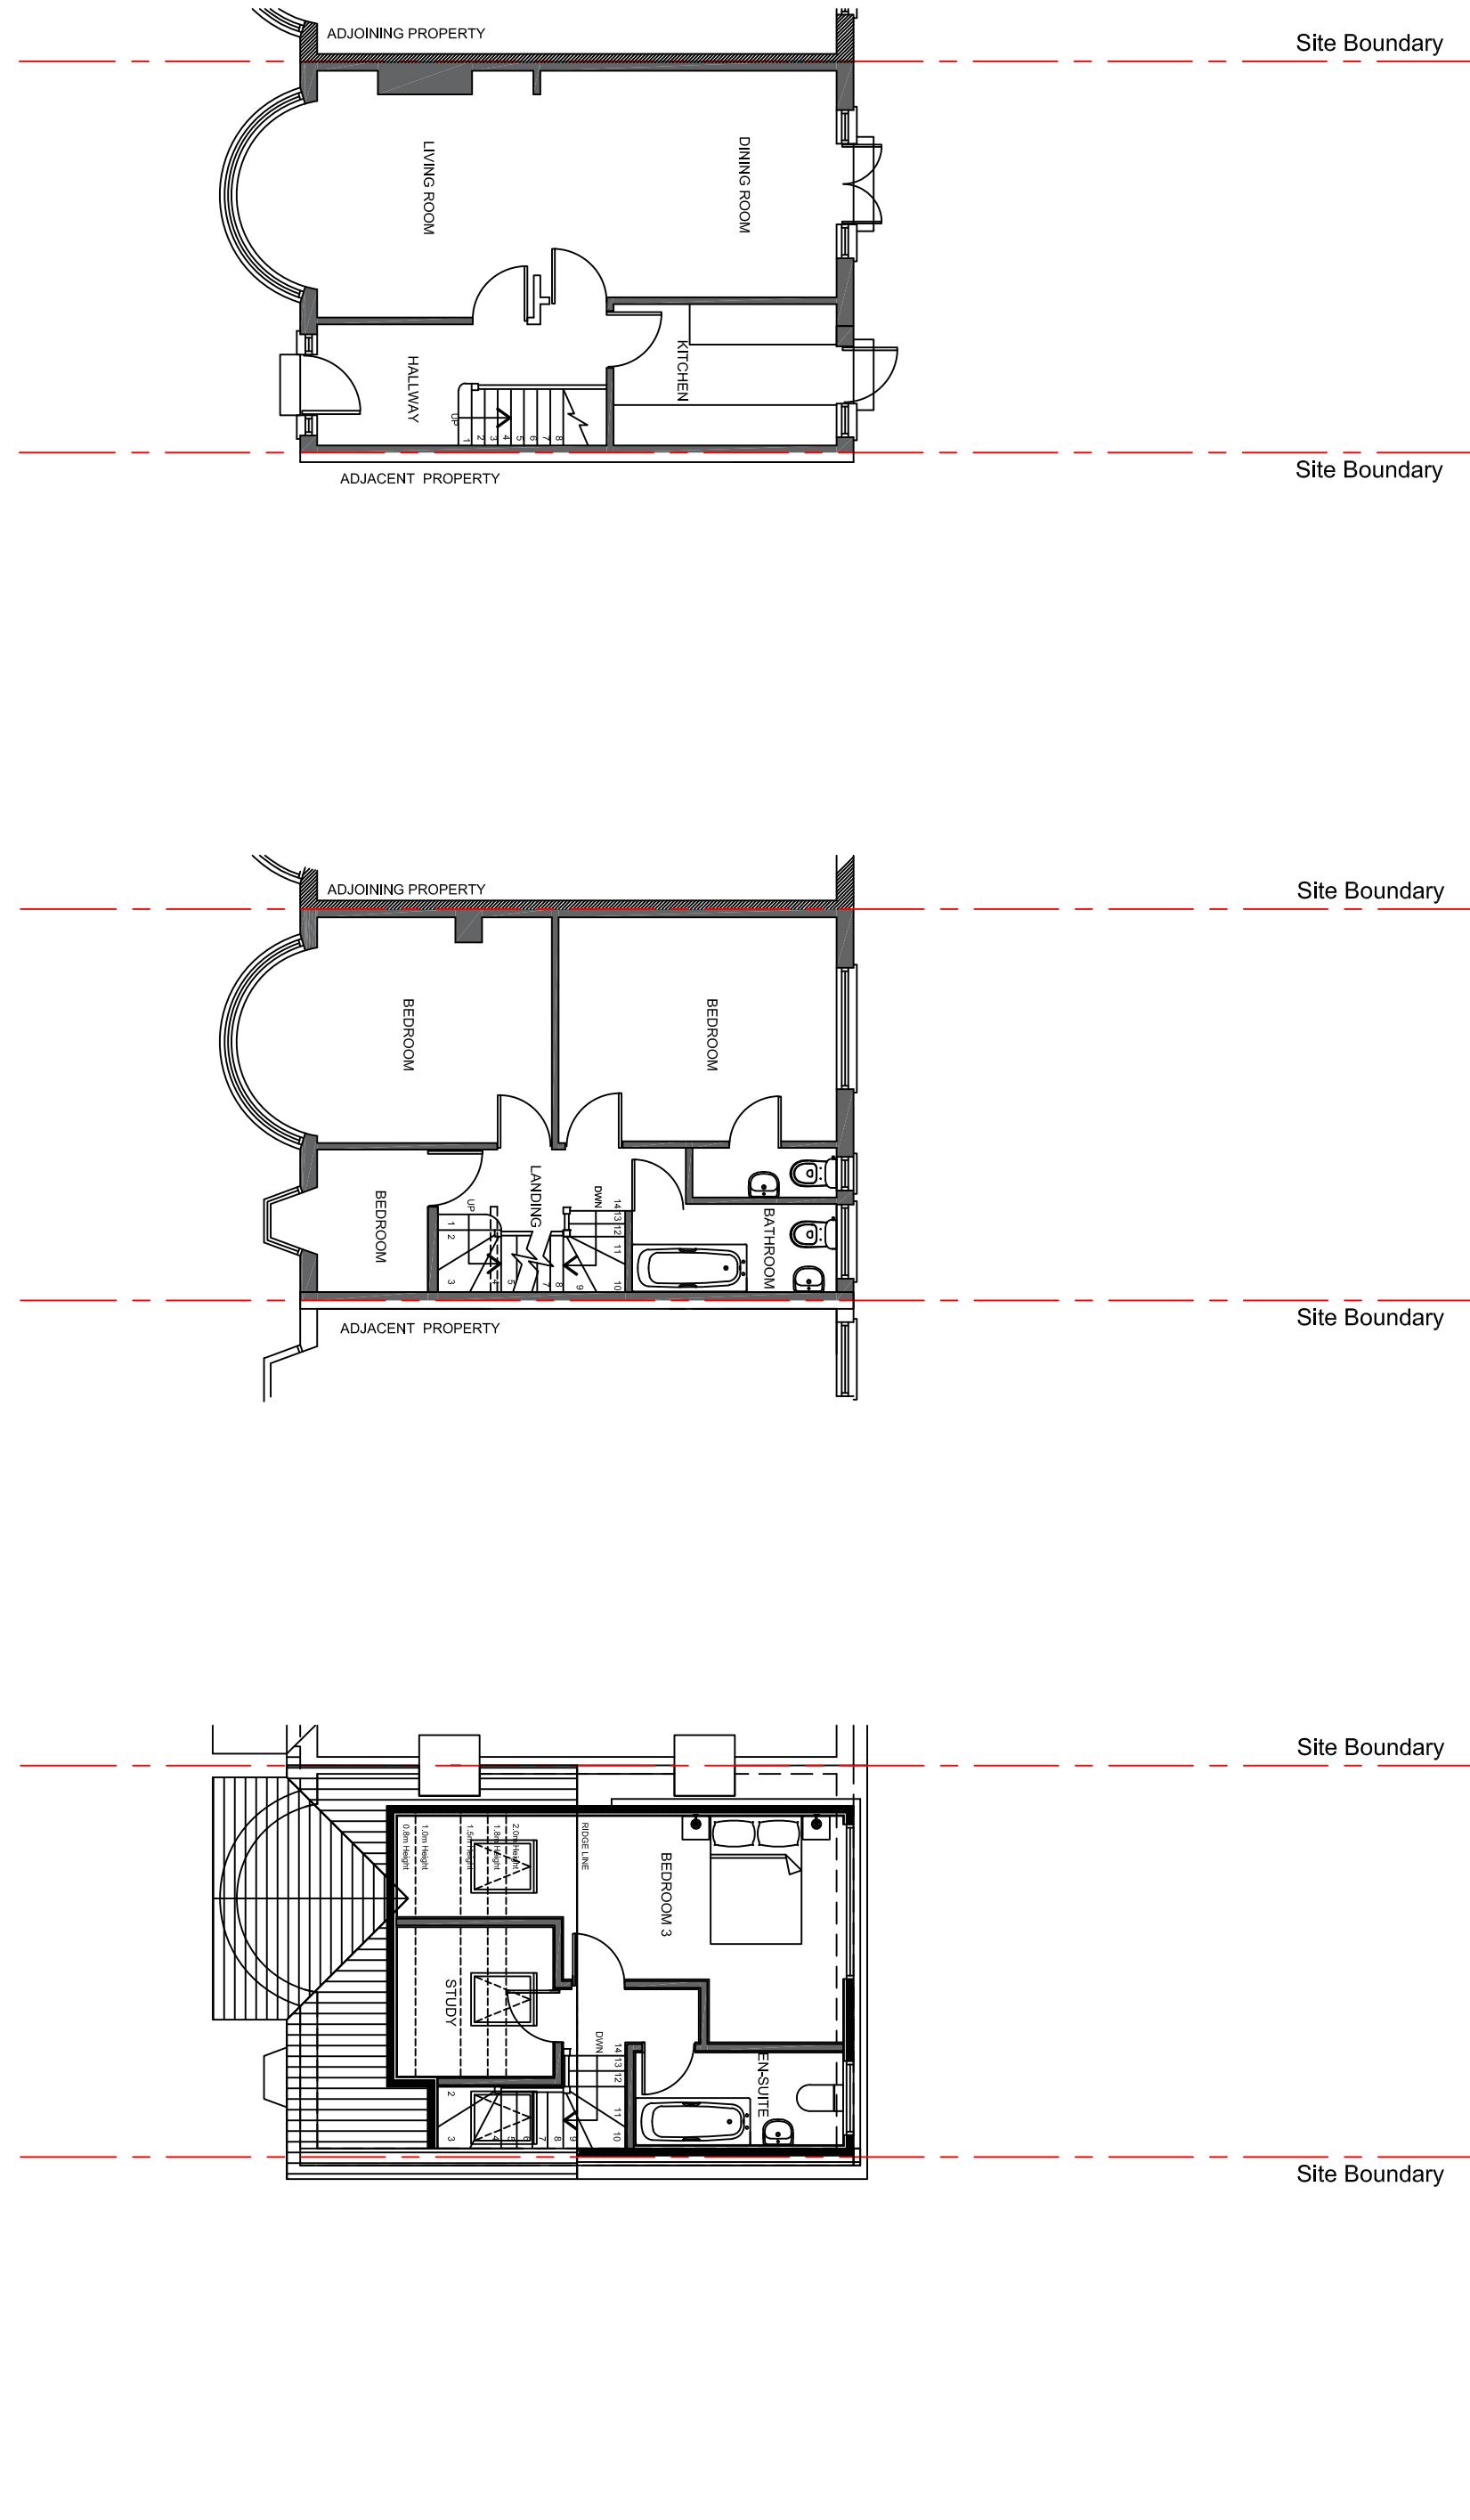


Scale 1:100@A3

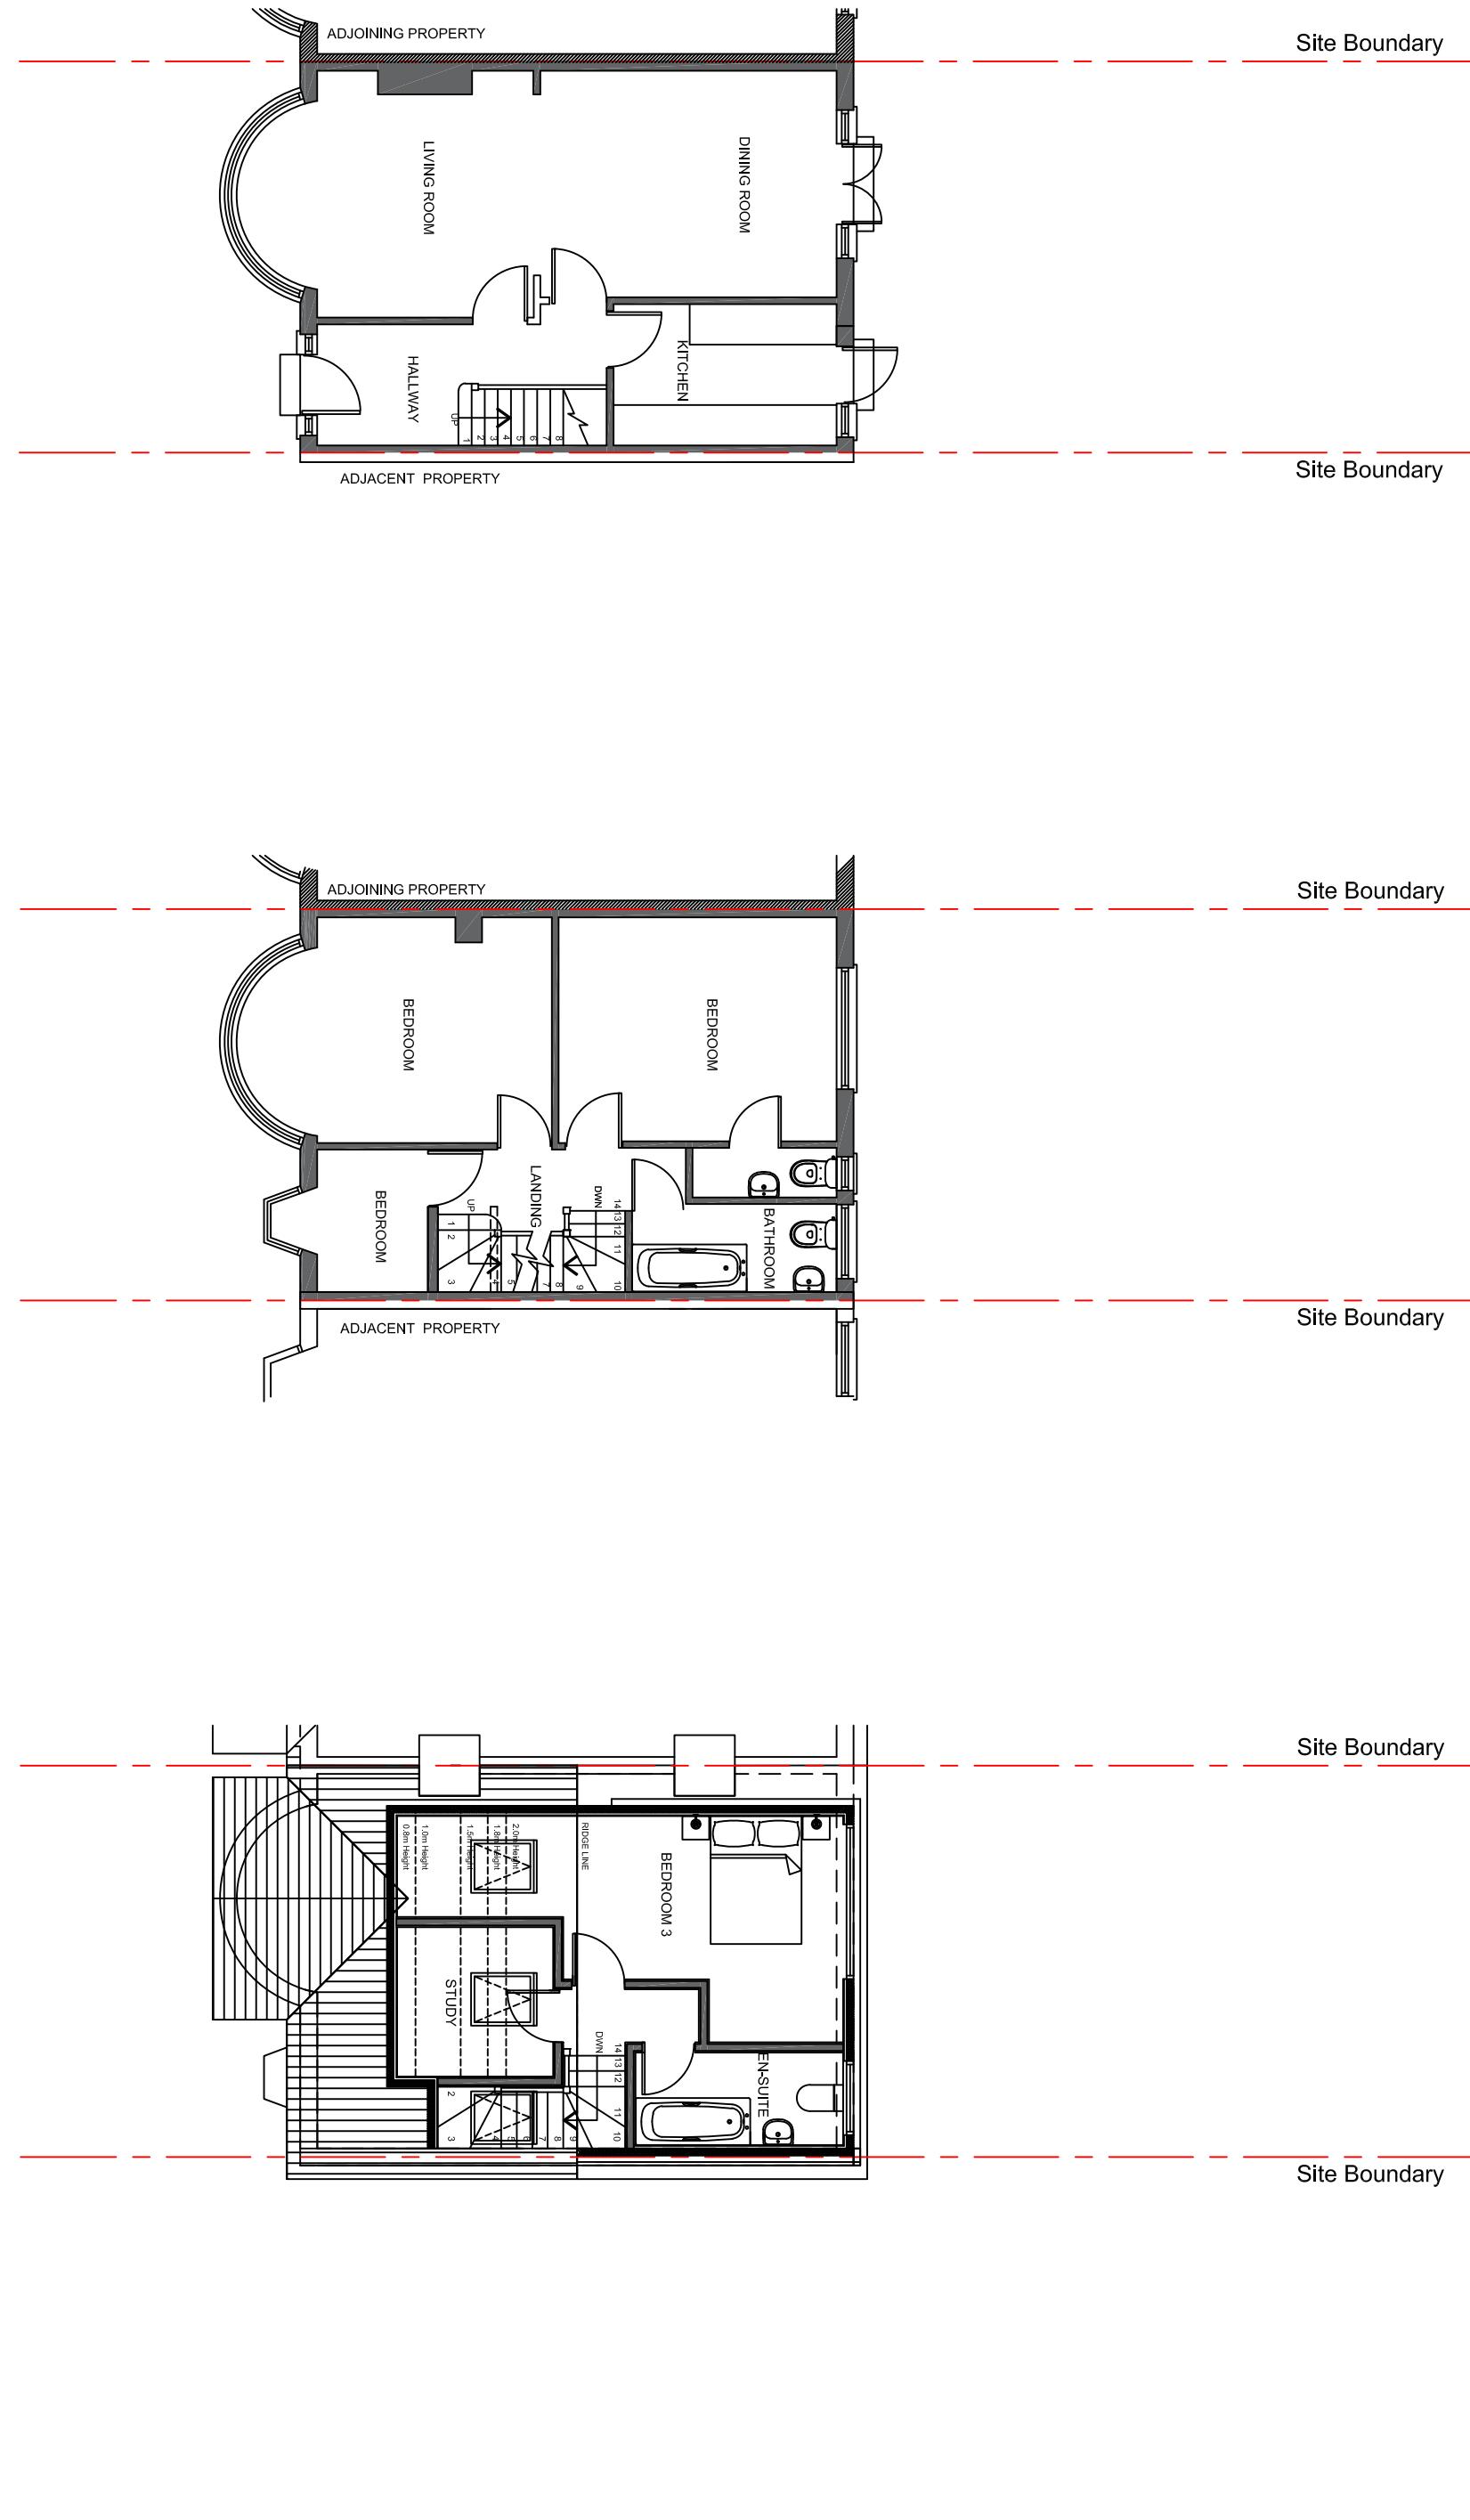


Scale 1:100@A3

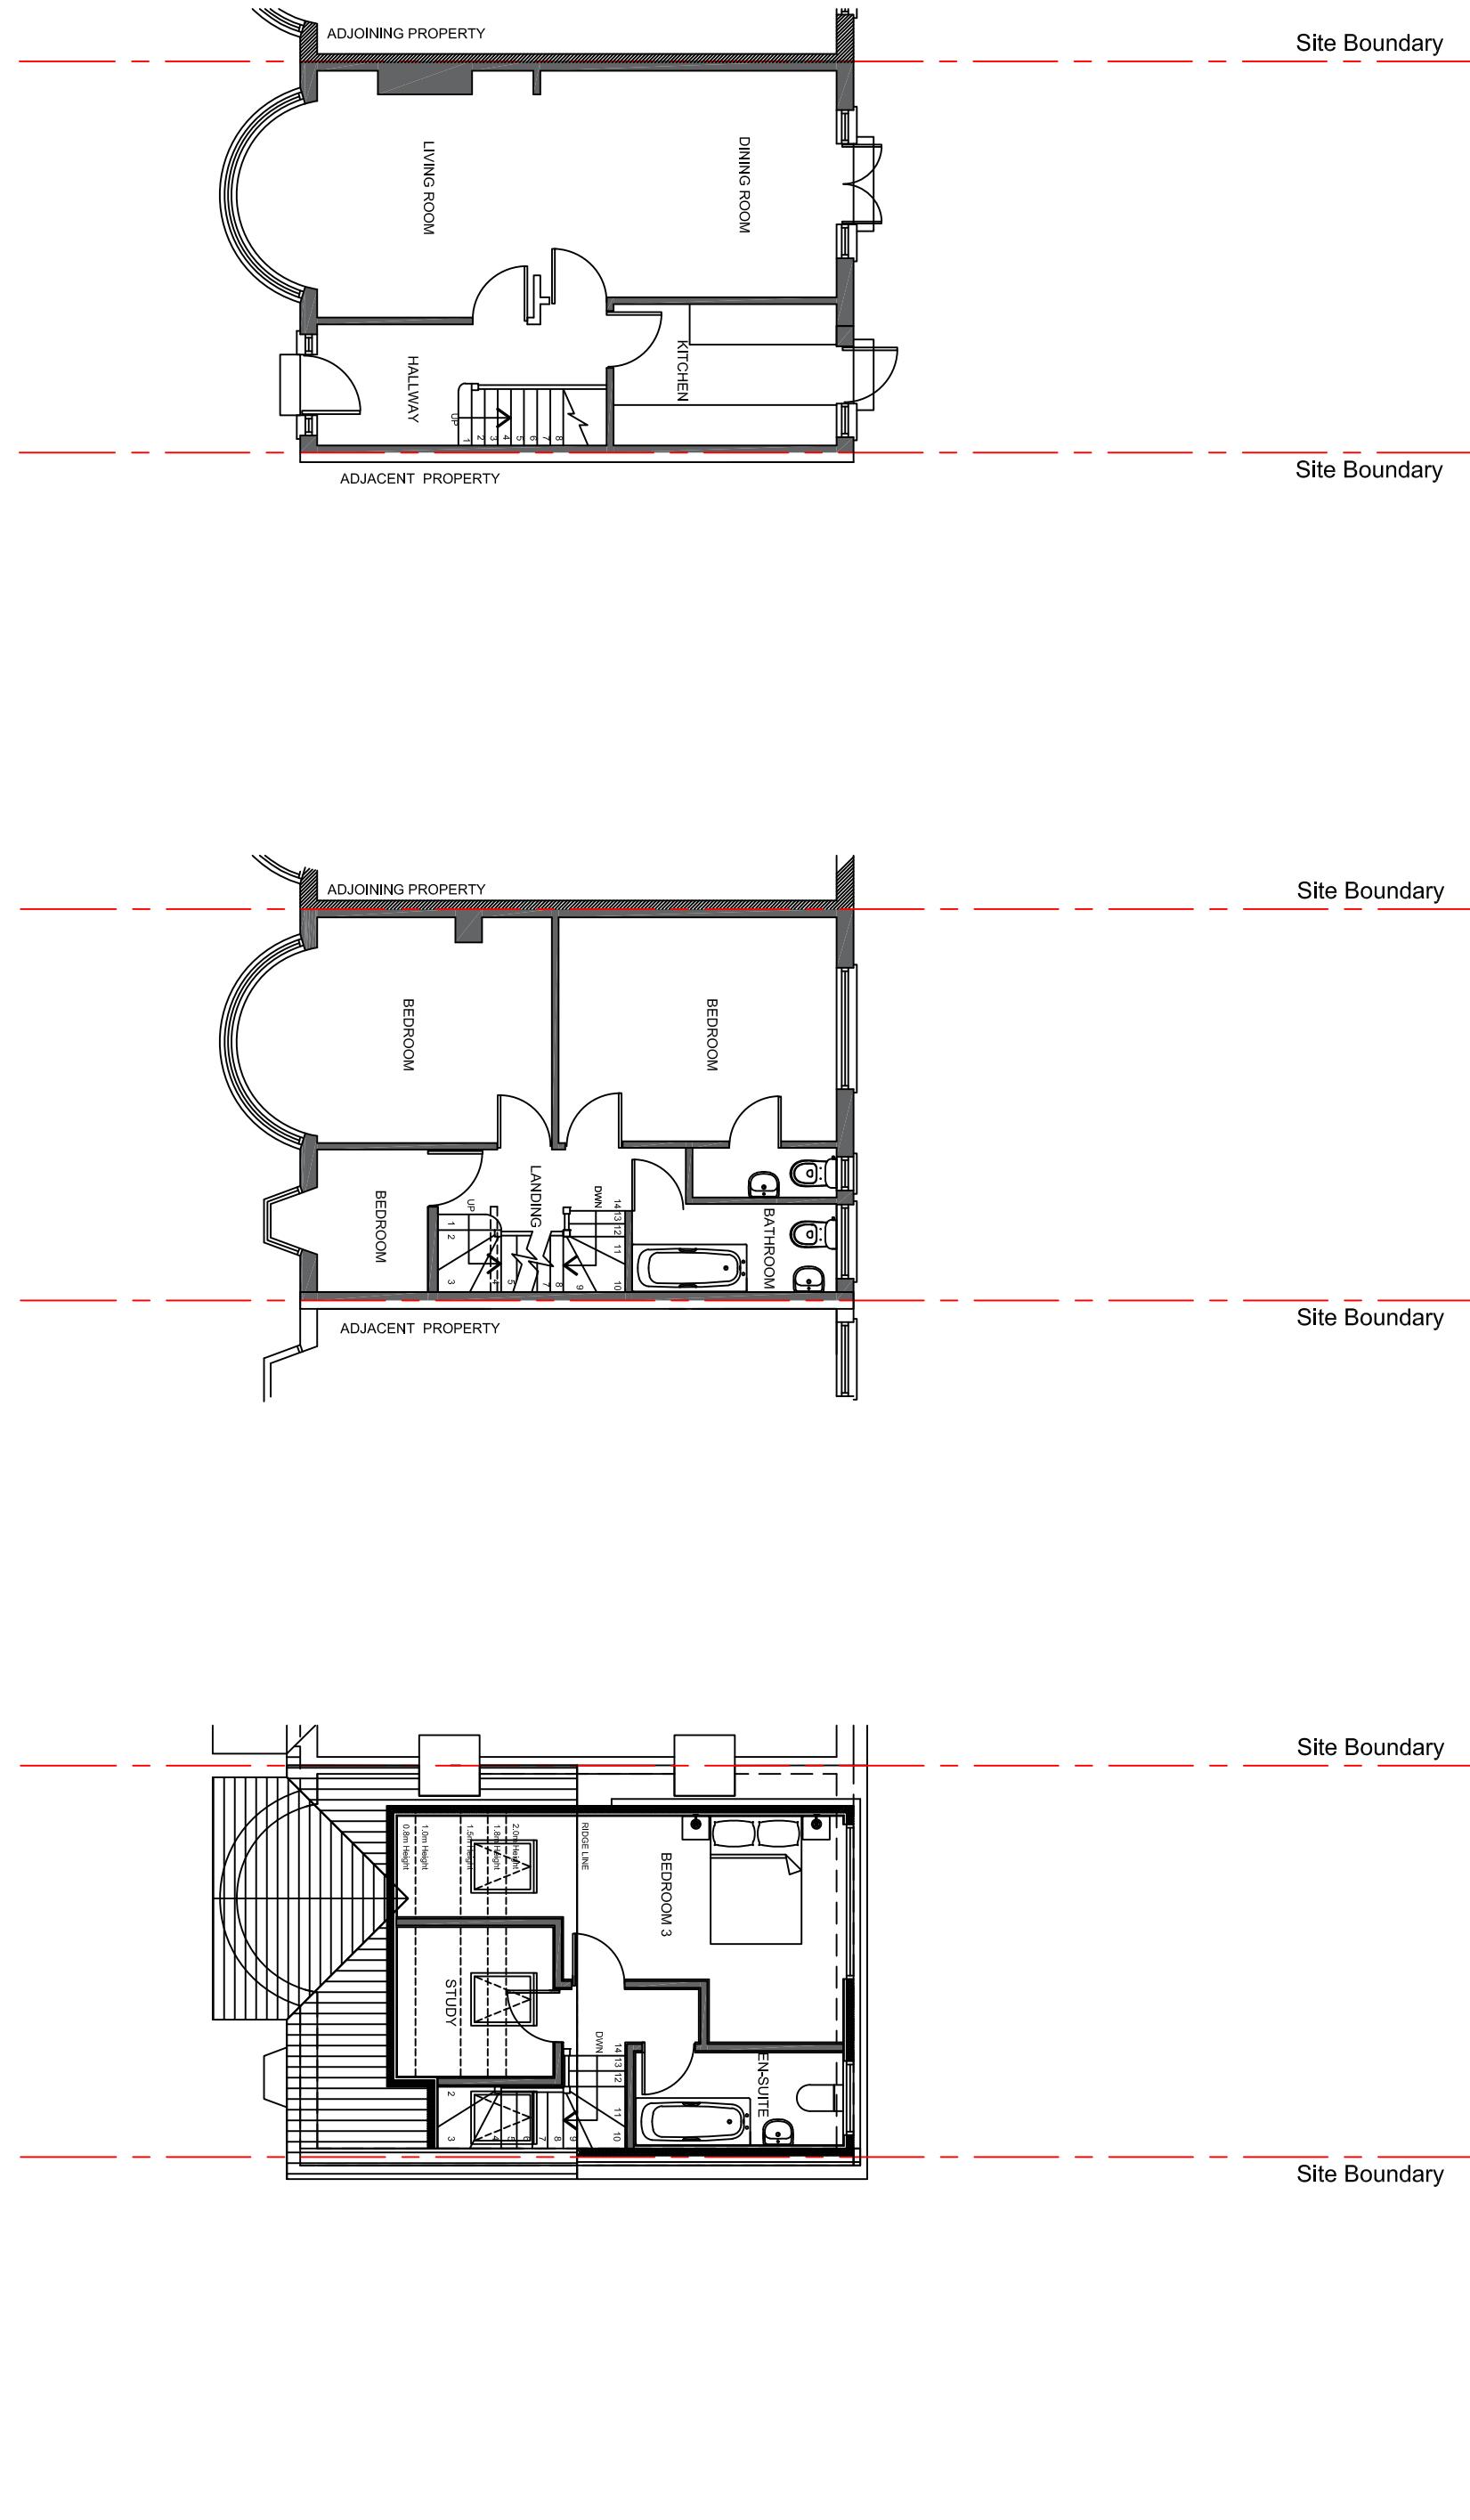


Scale 1:100@A3

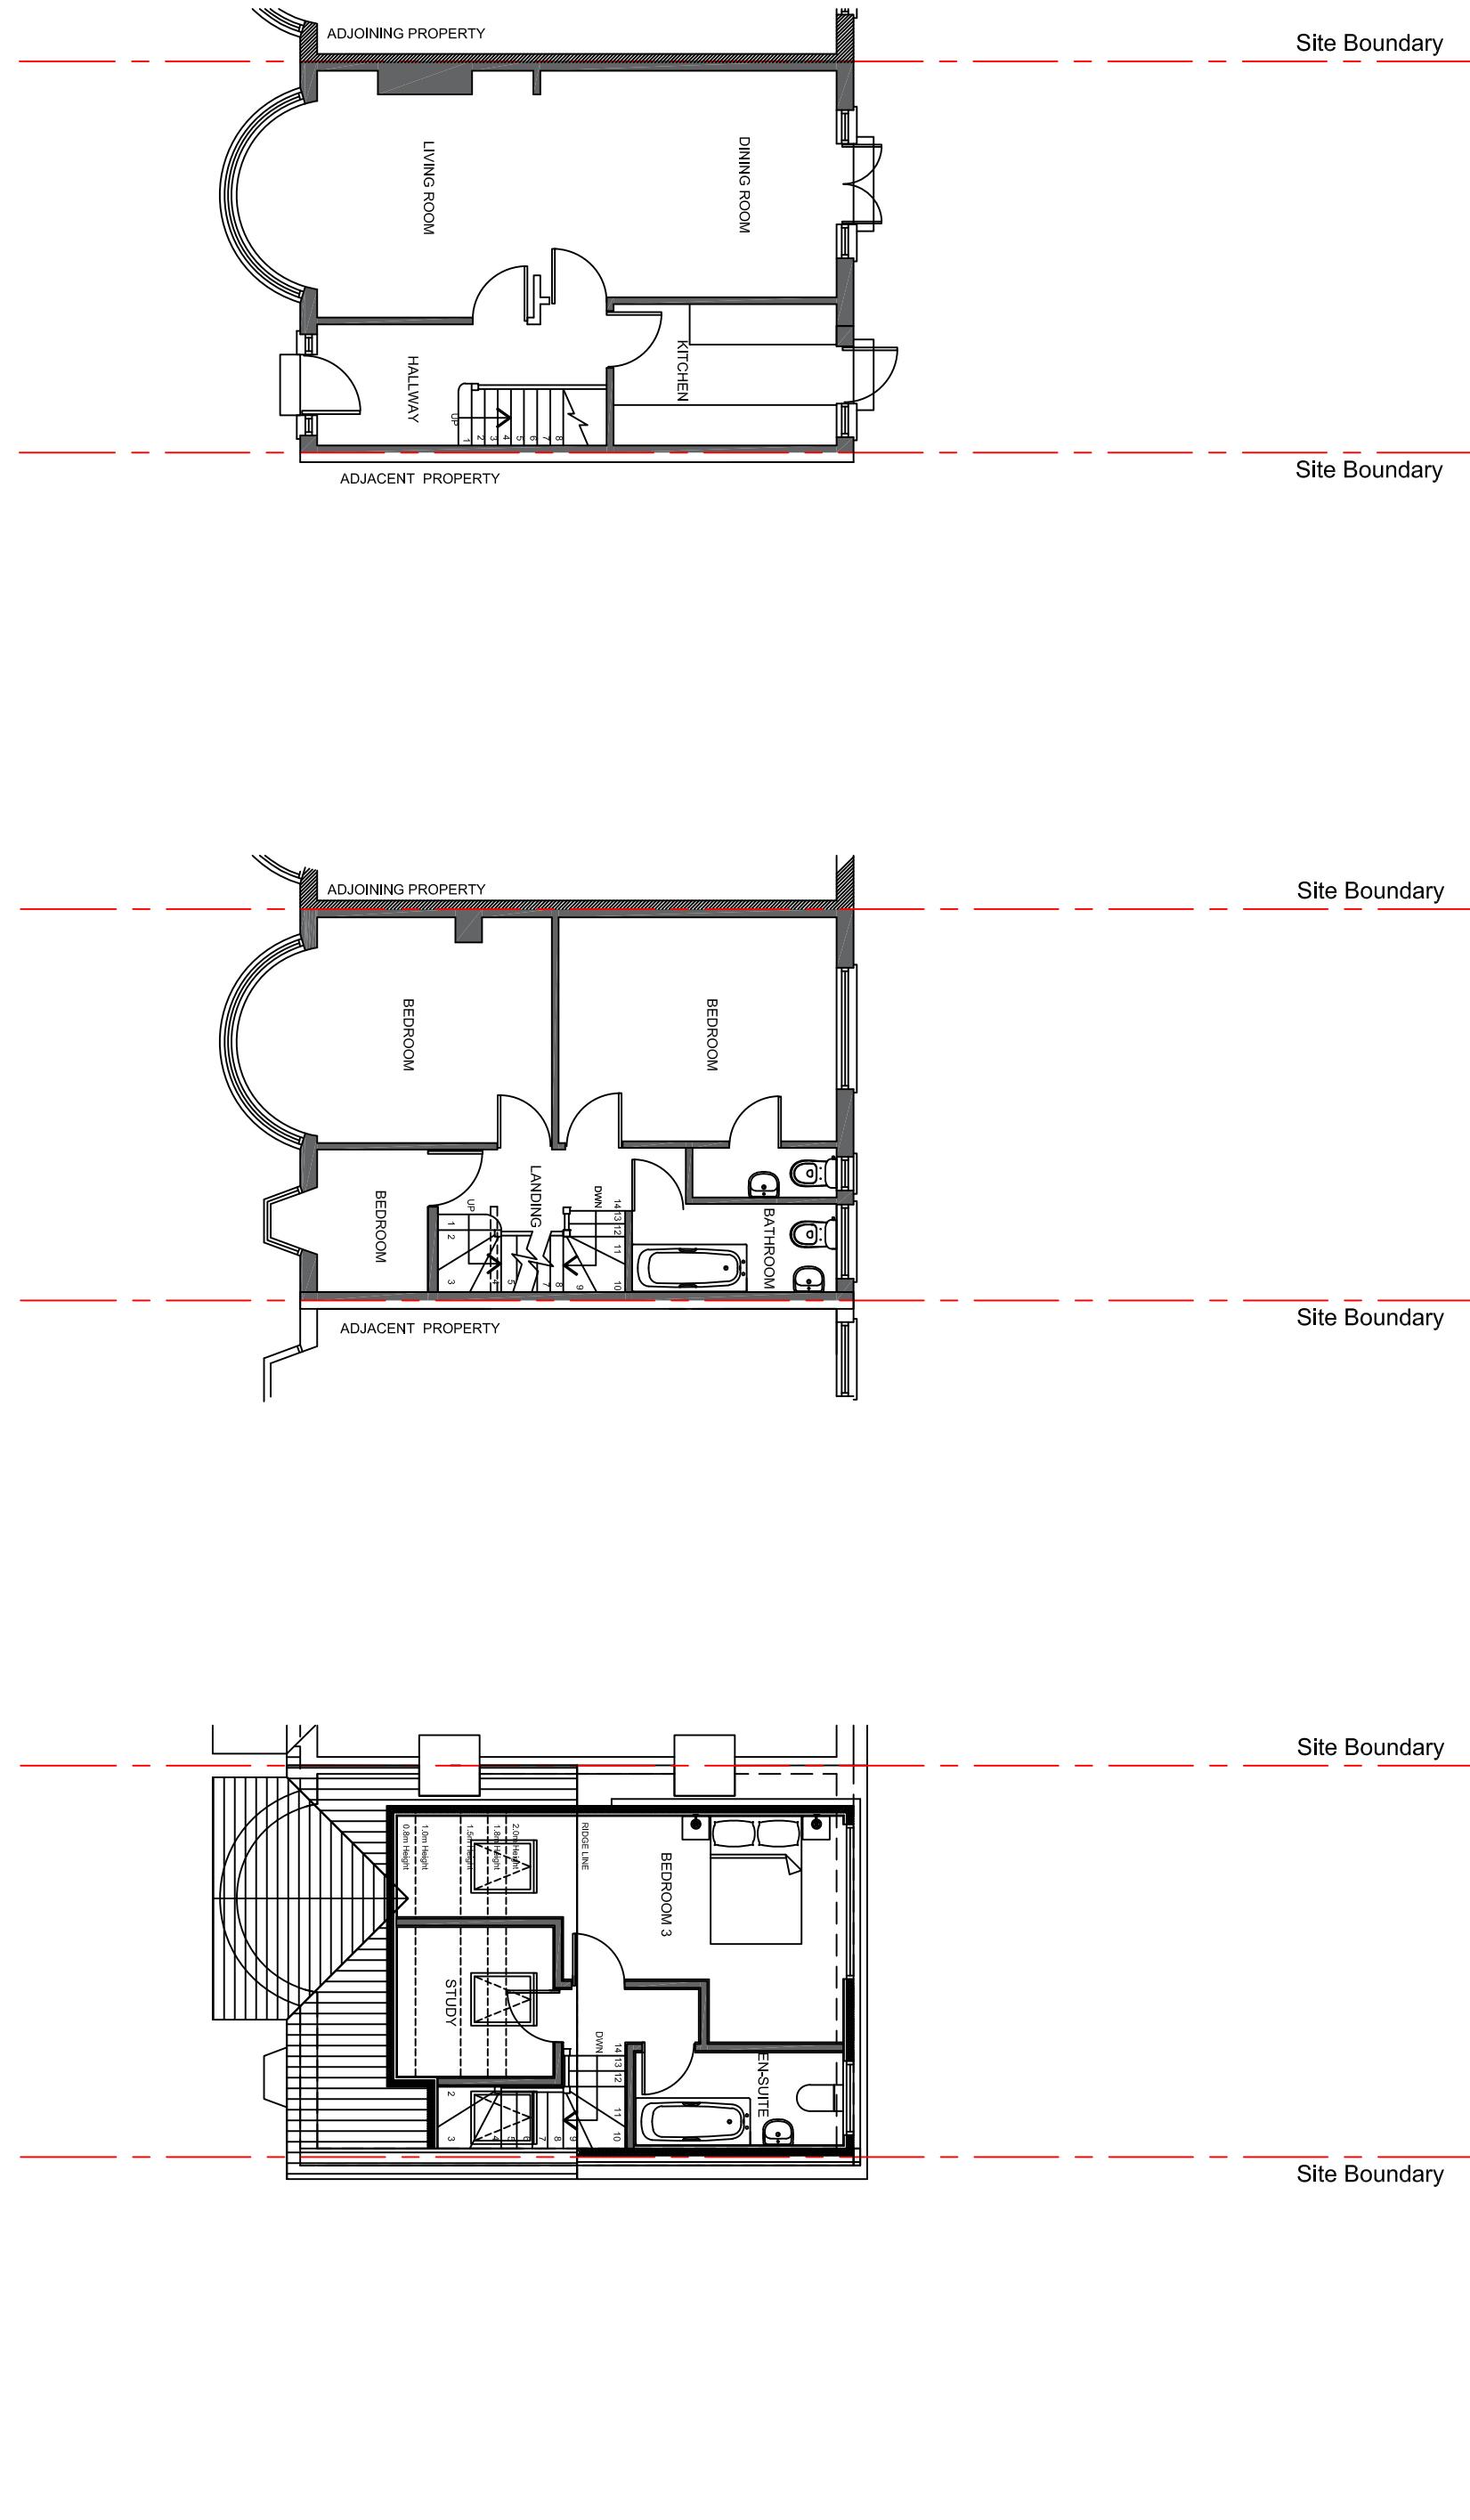


Scale 1:100@A3

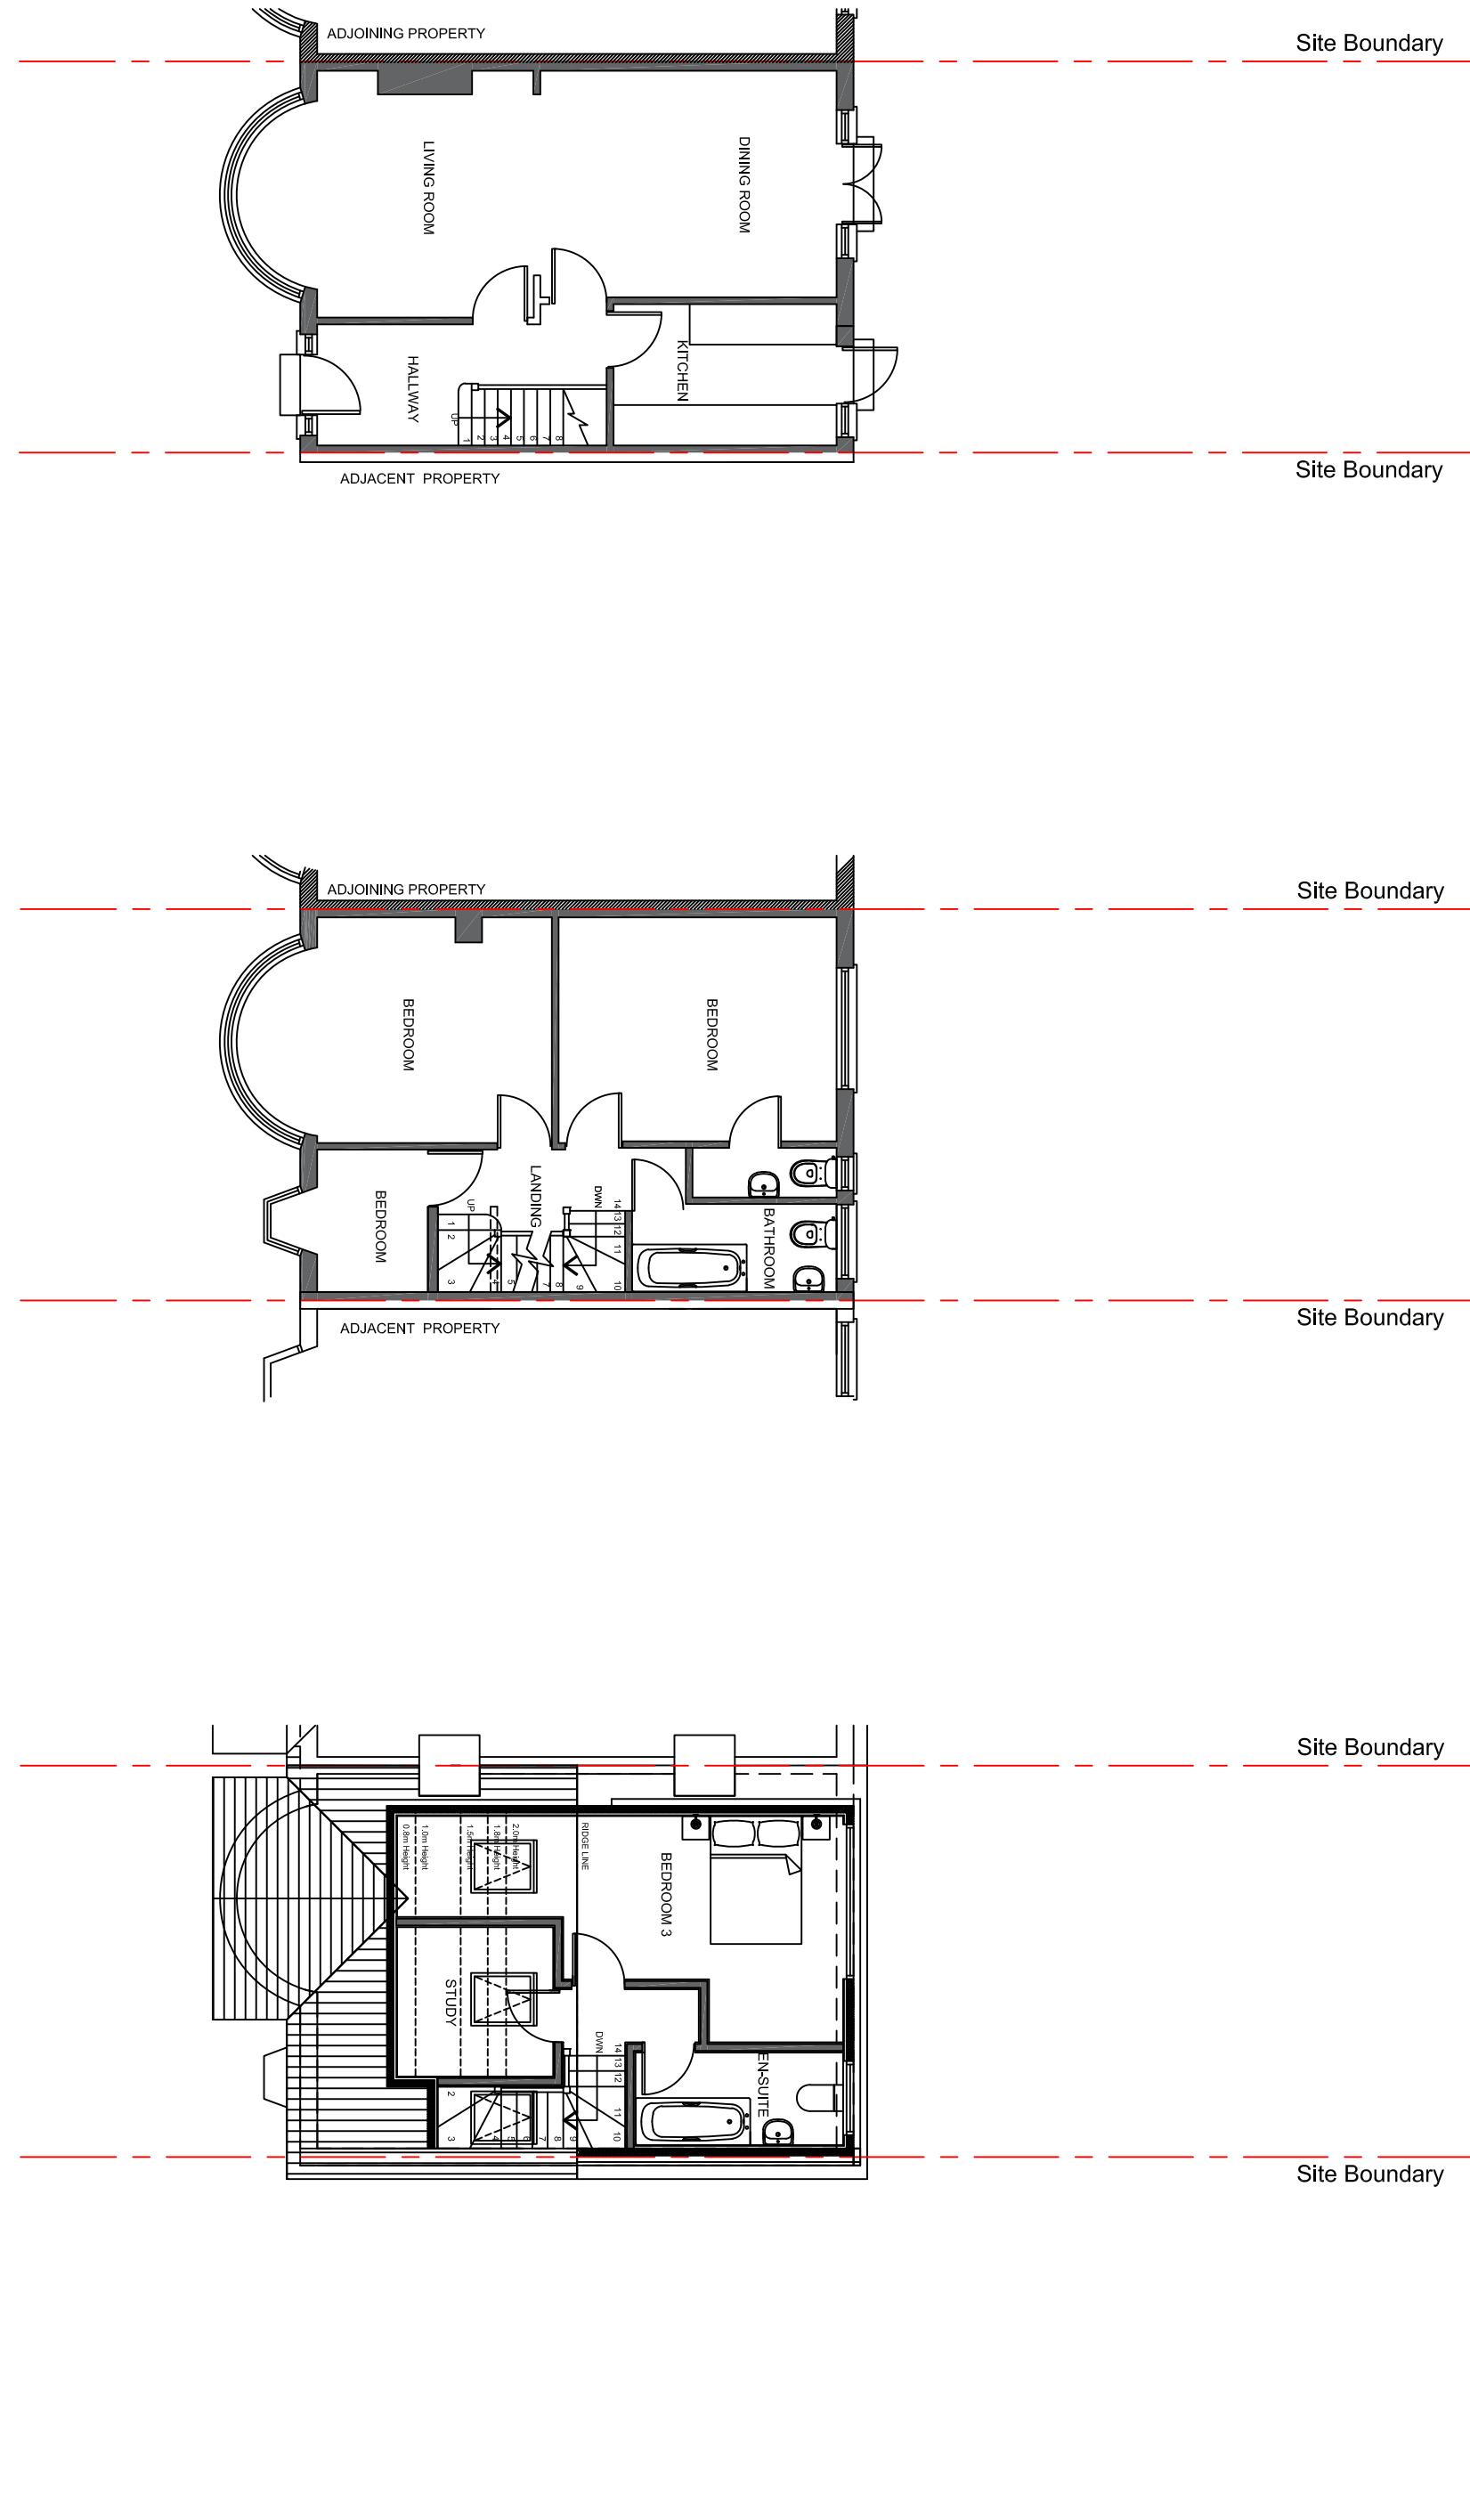

Scale 1:100@A3

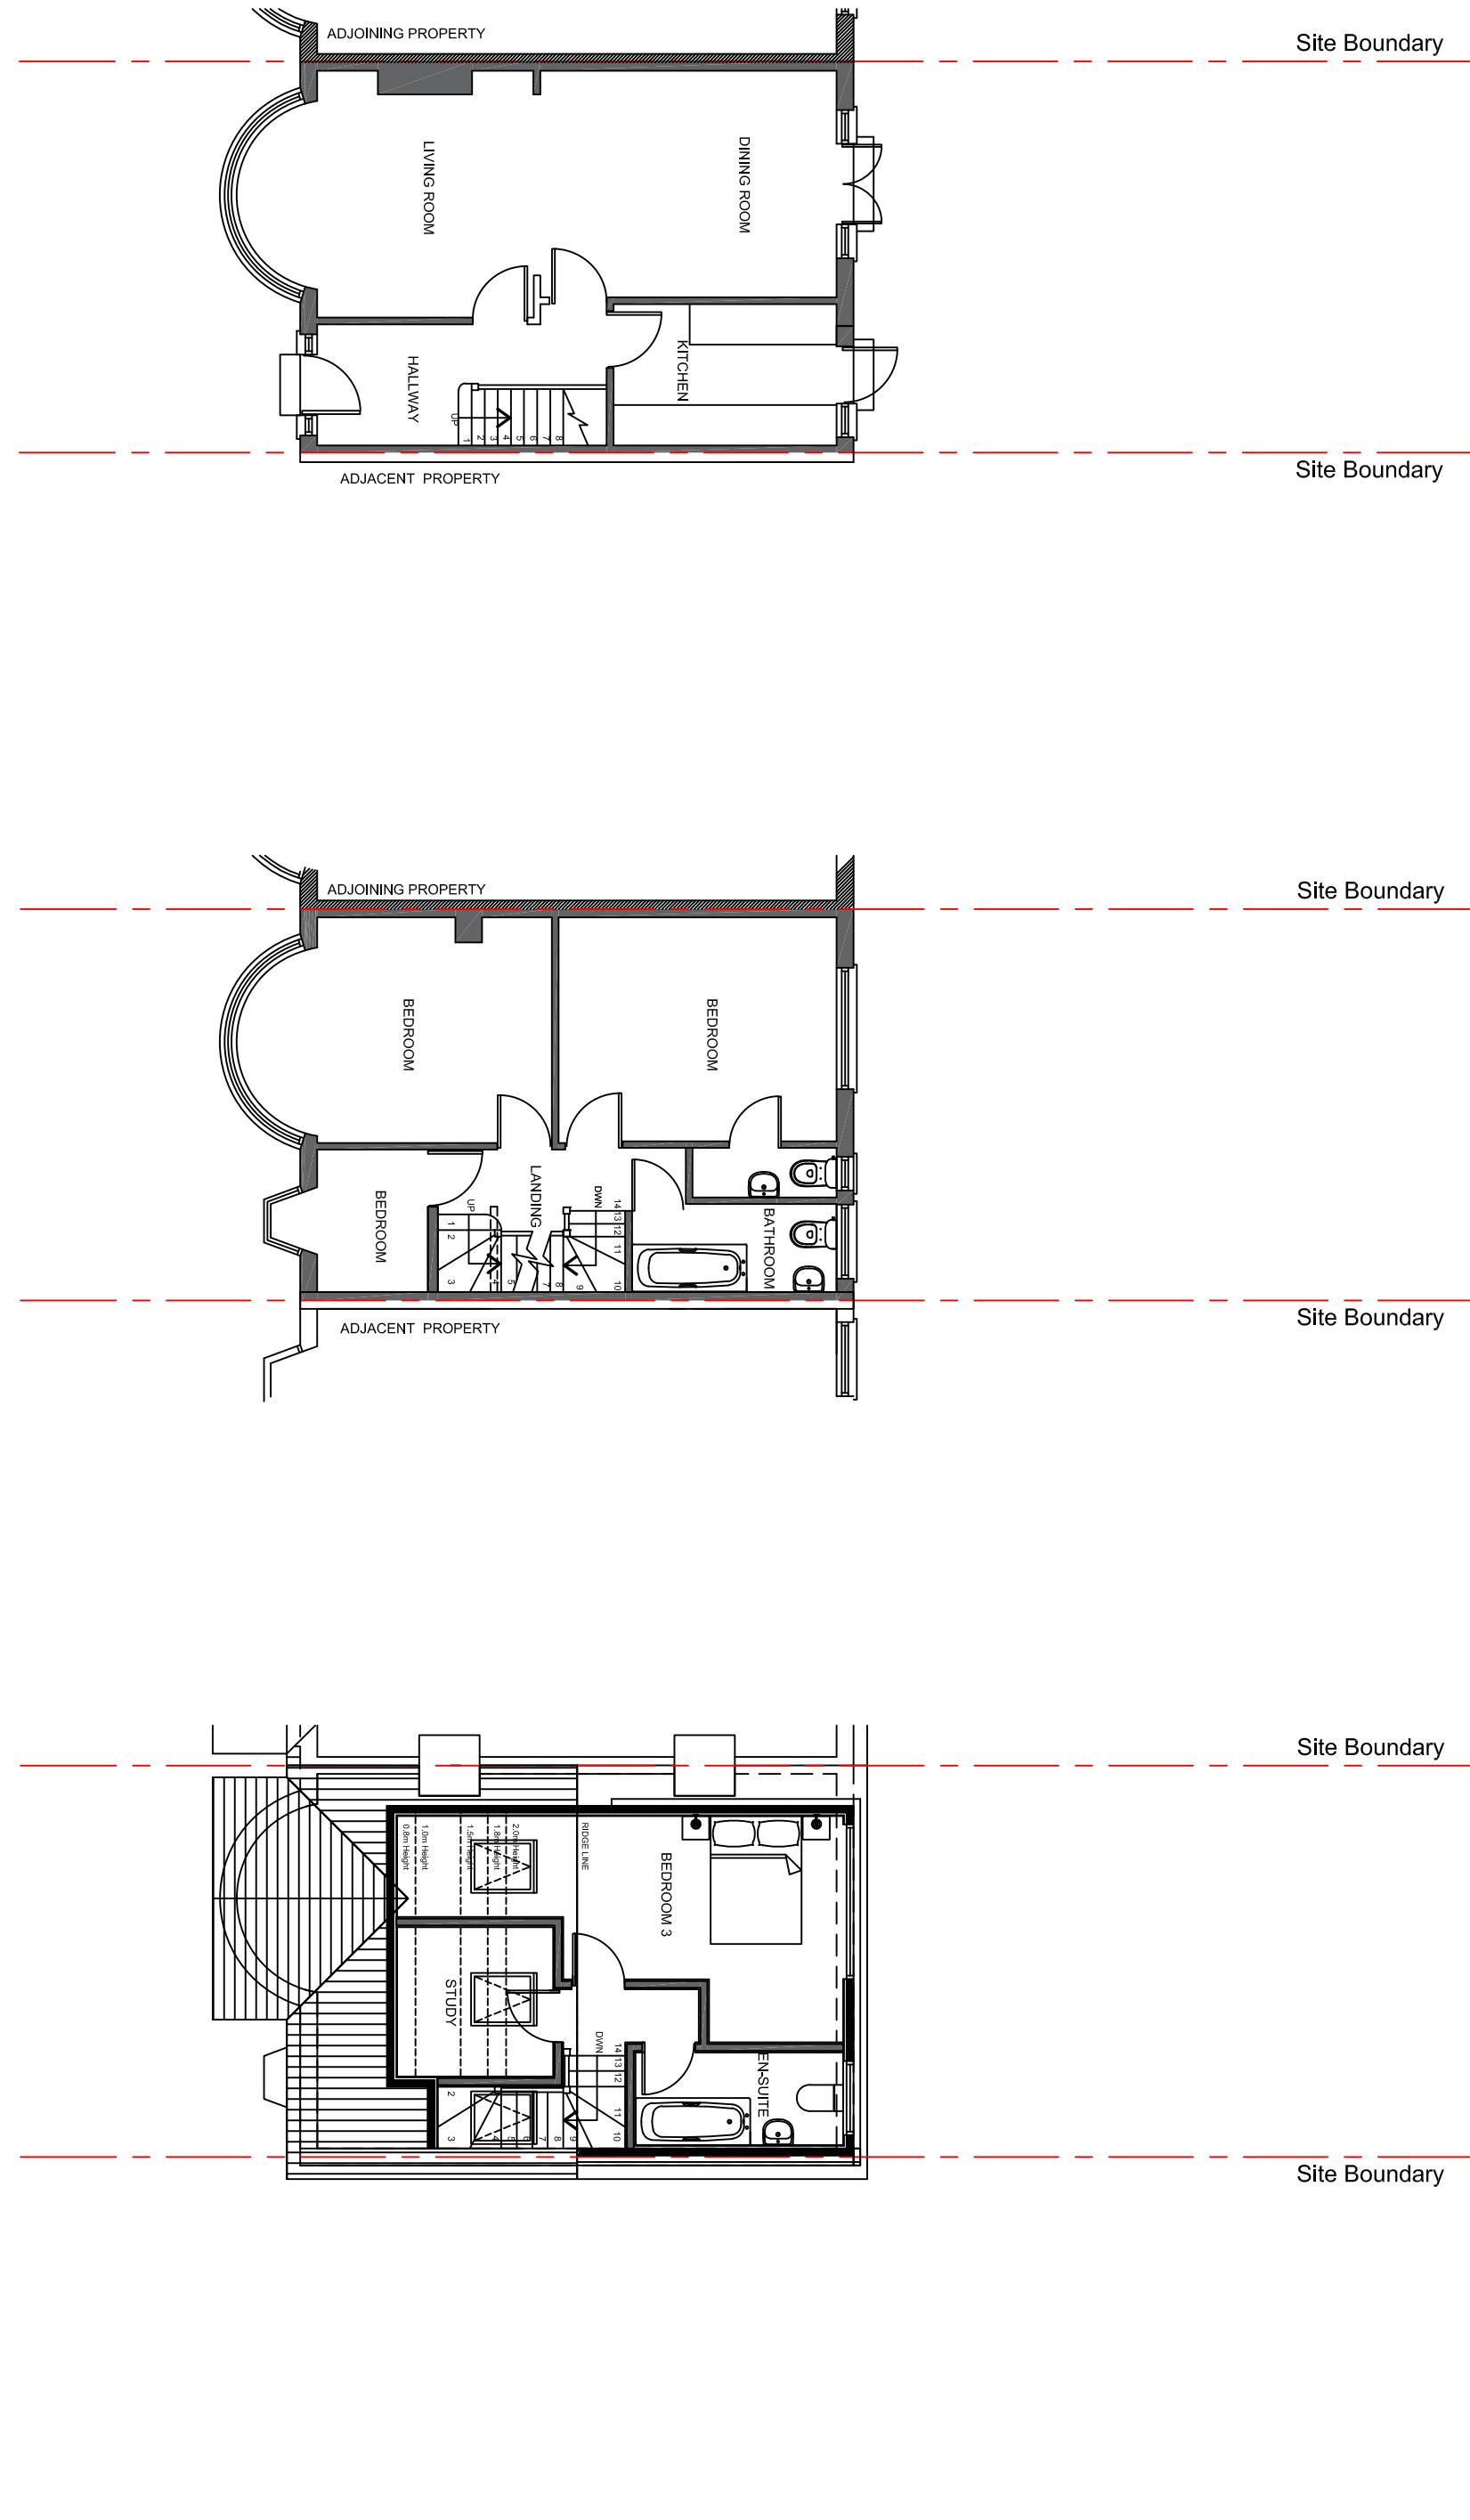

Scale 1:100@A3

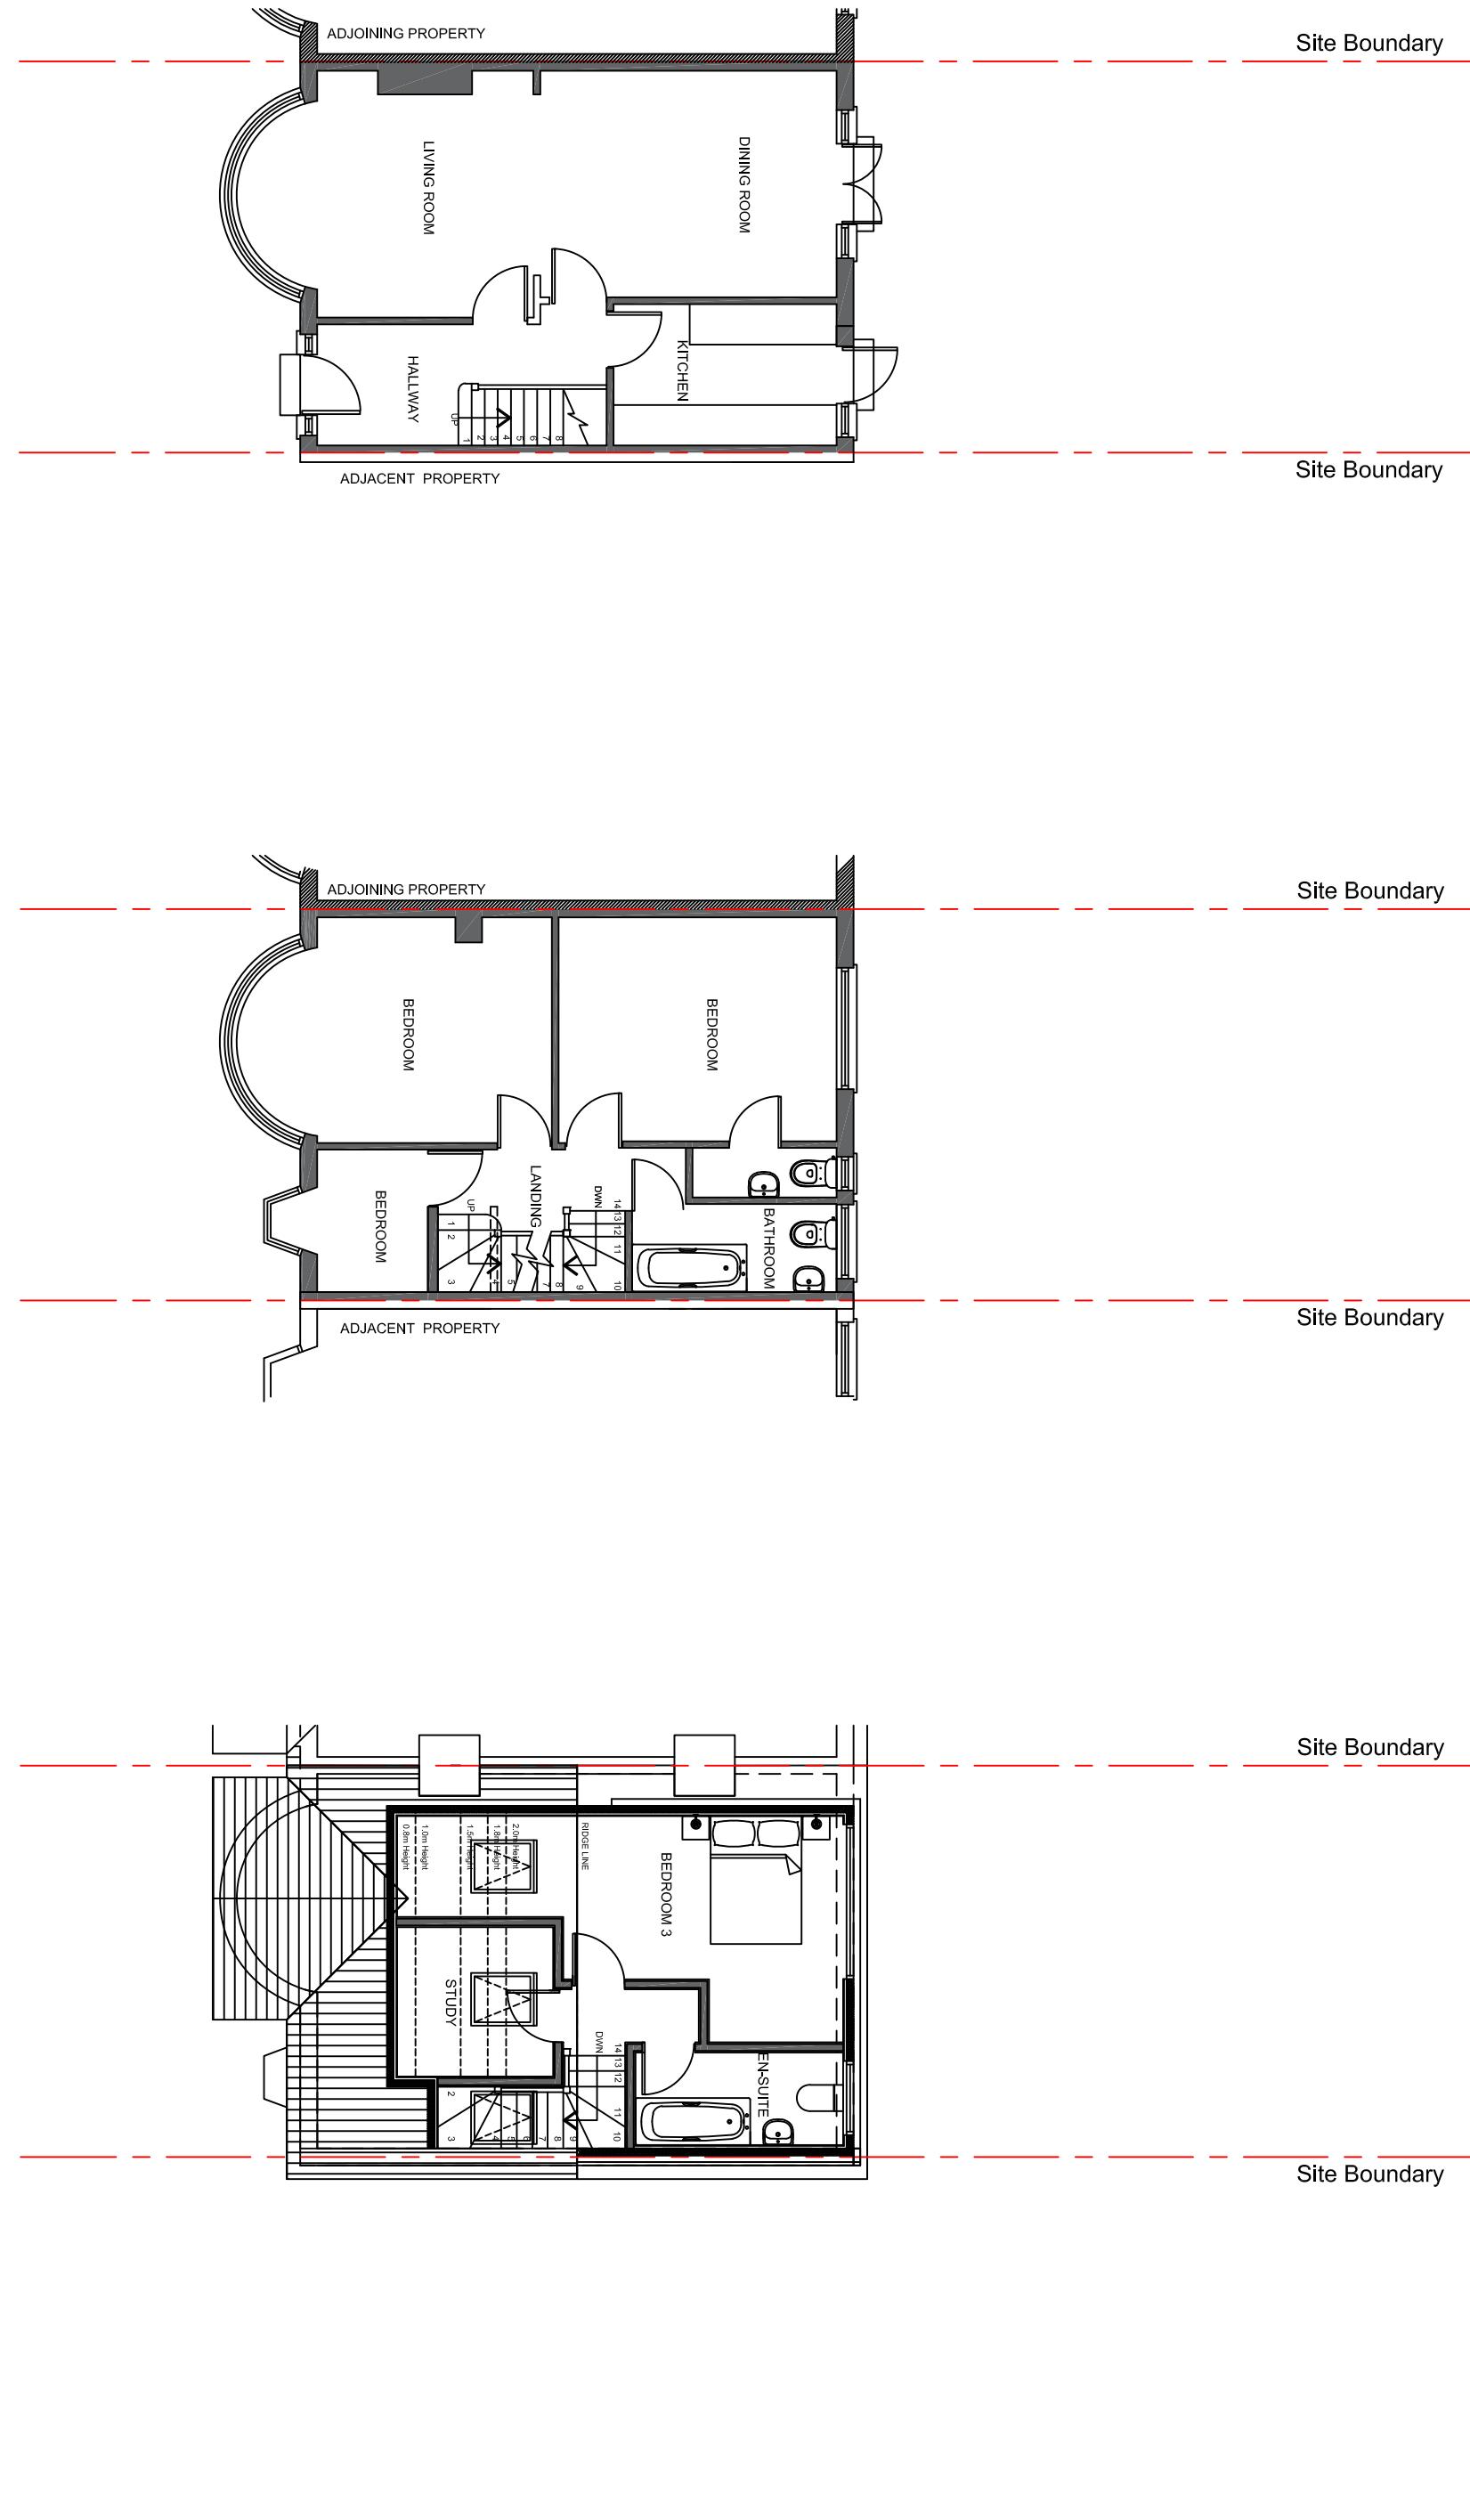

Scale 1:100@A3

