





FRONT ELEVATION - North

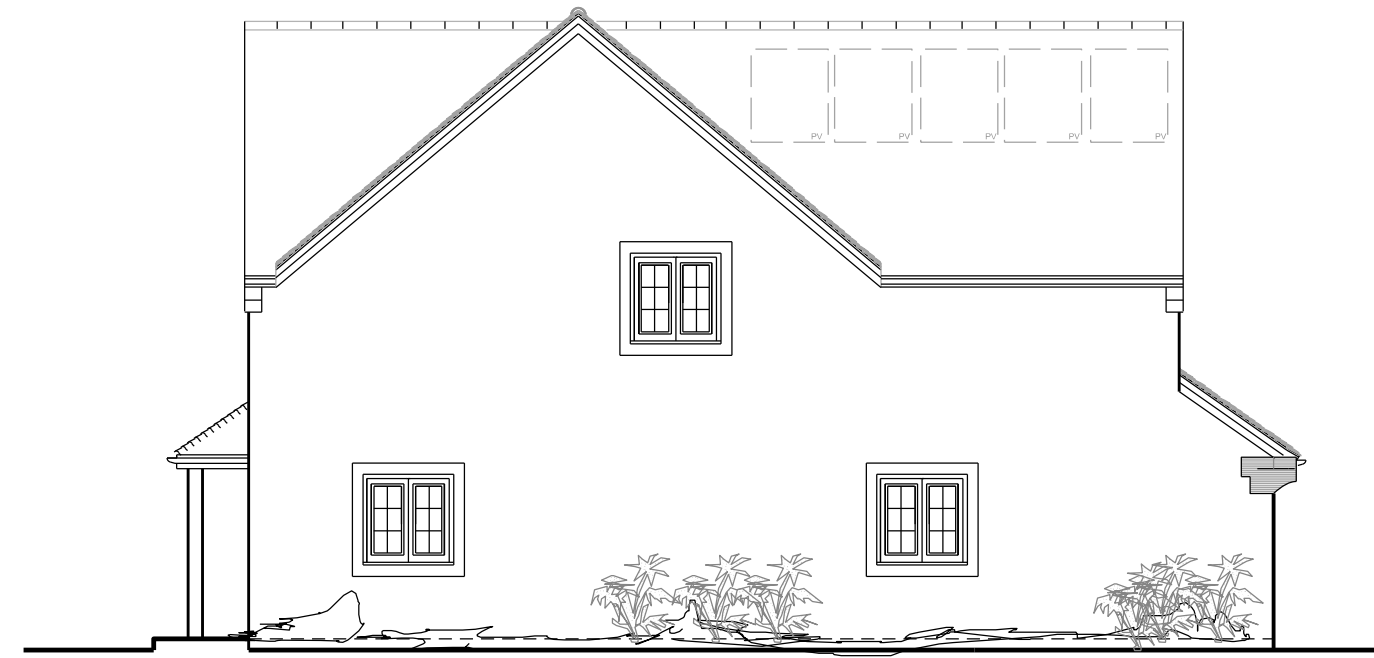


RHS ELEVATION - West




LHS ELEVATION - East

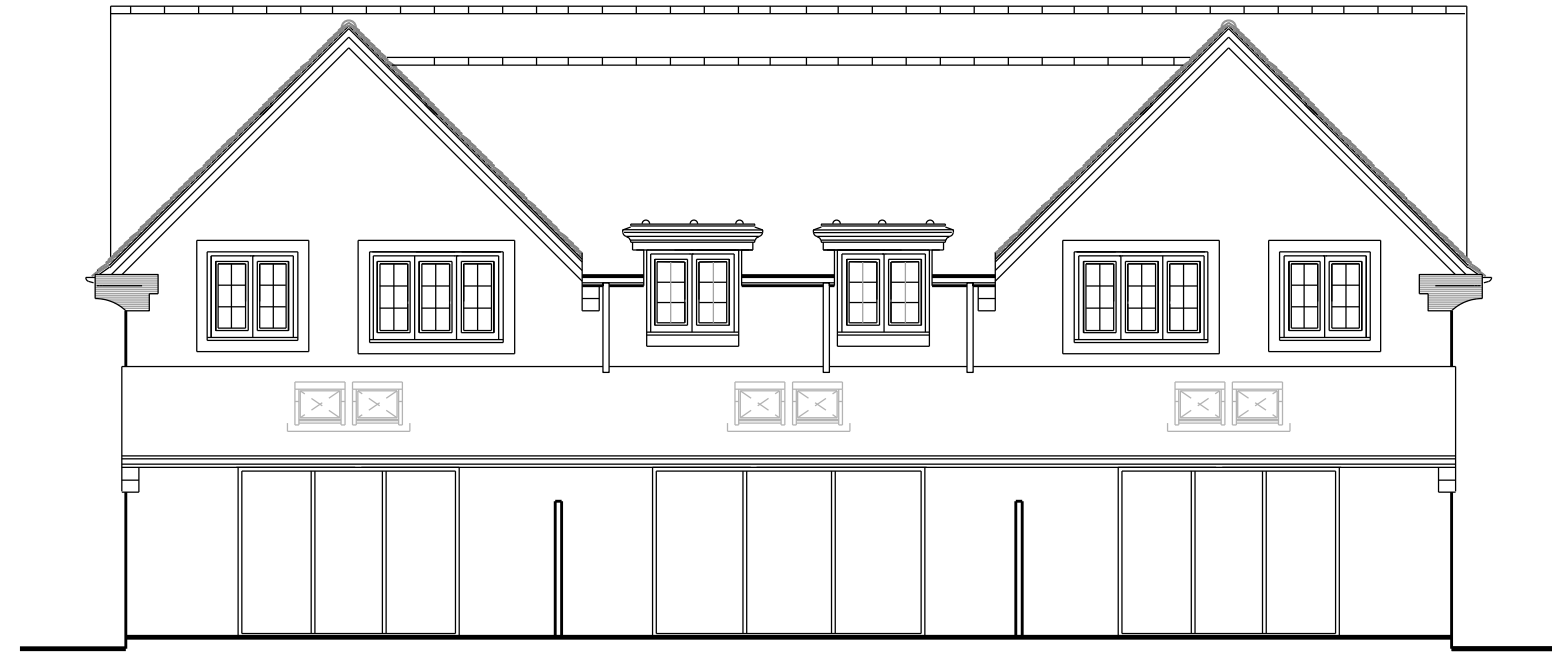


REAR ELEVATION - South

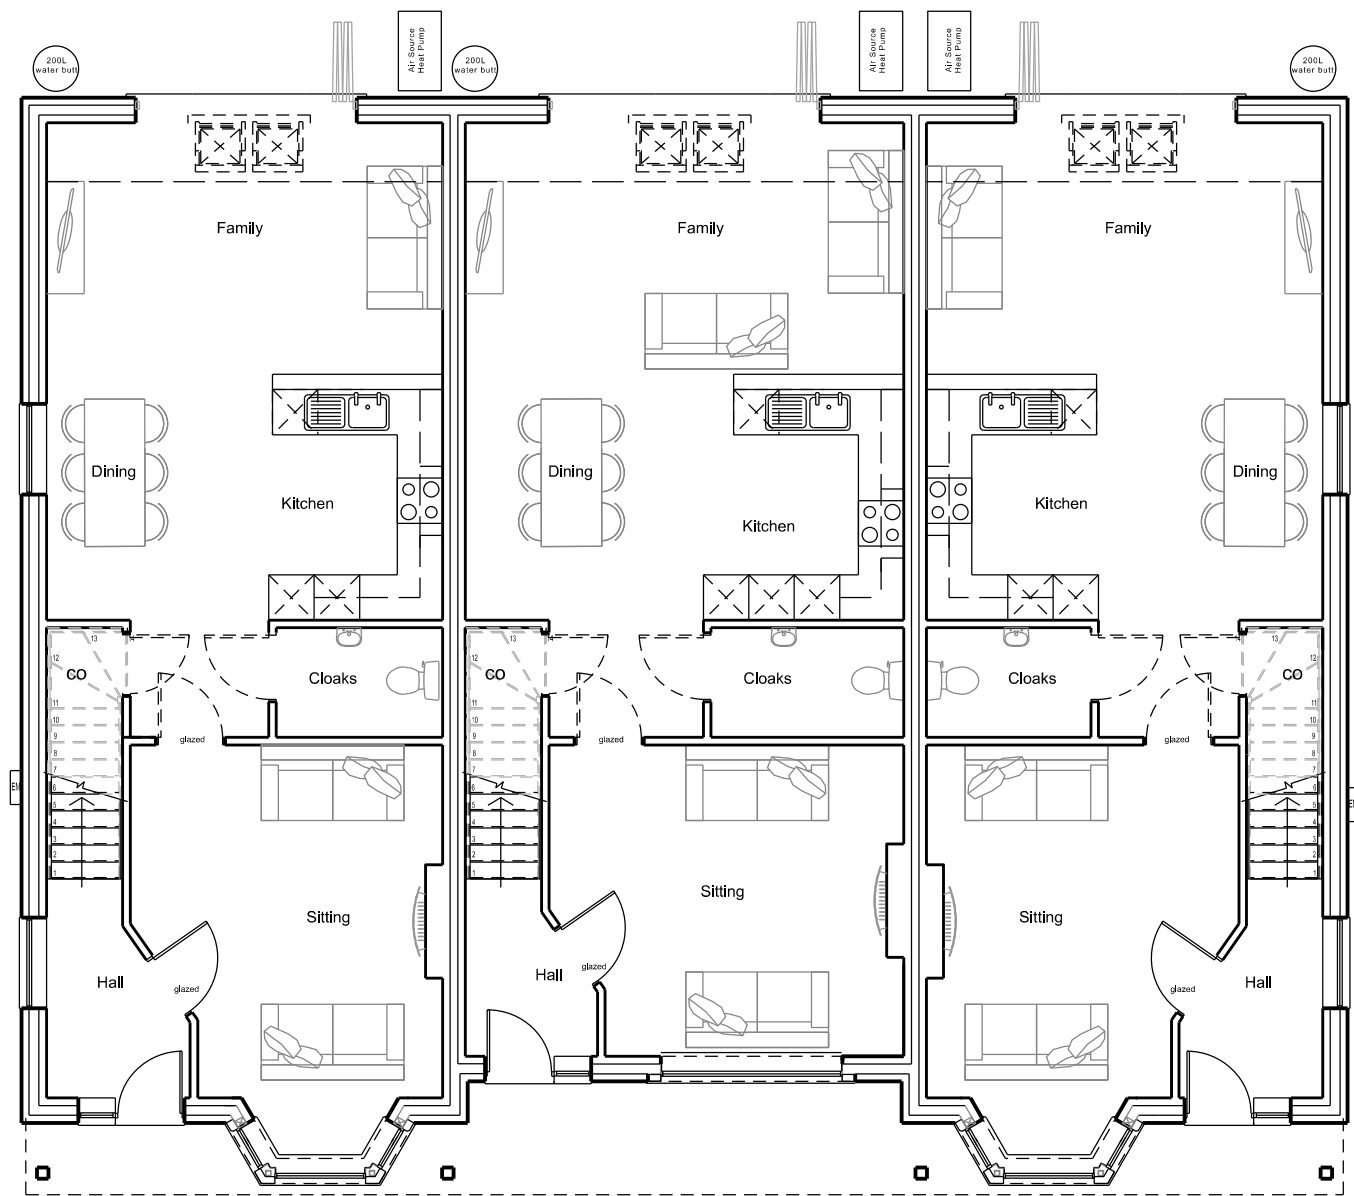


GROUND FLOOR

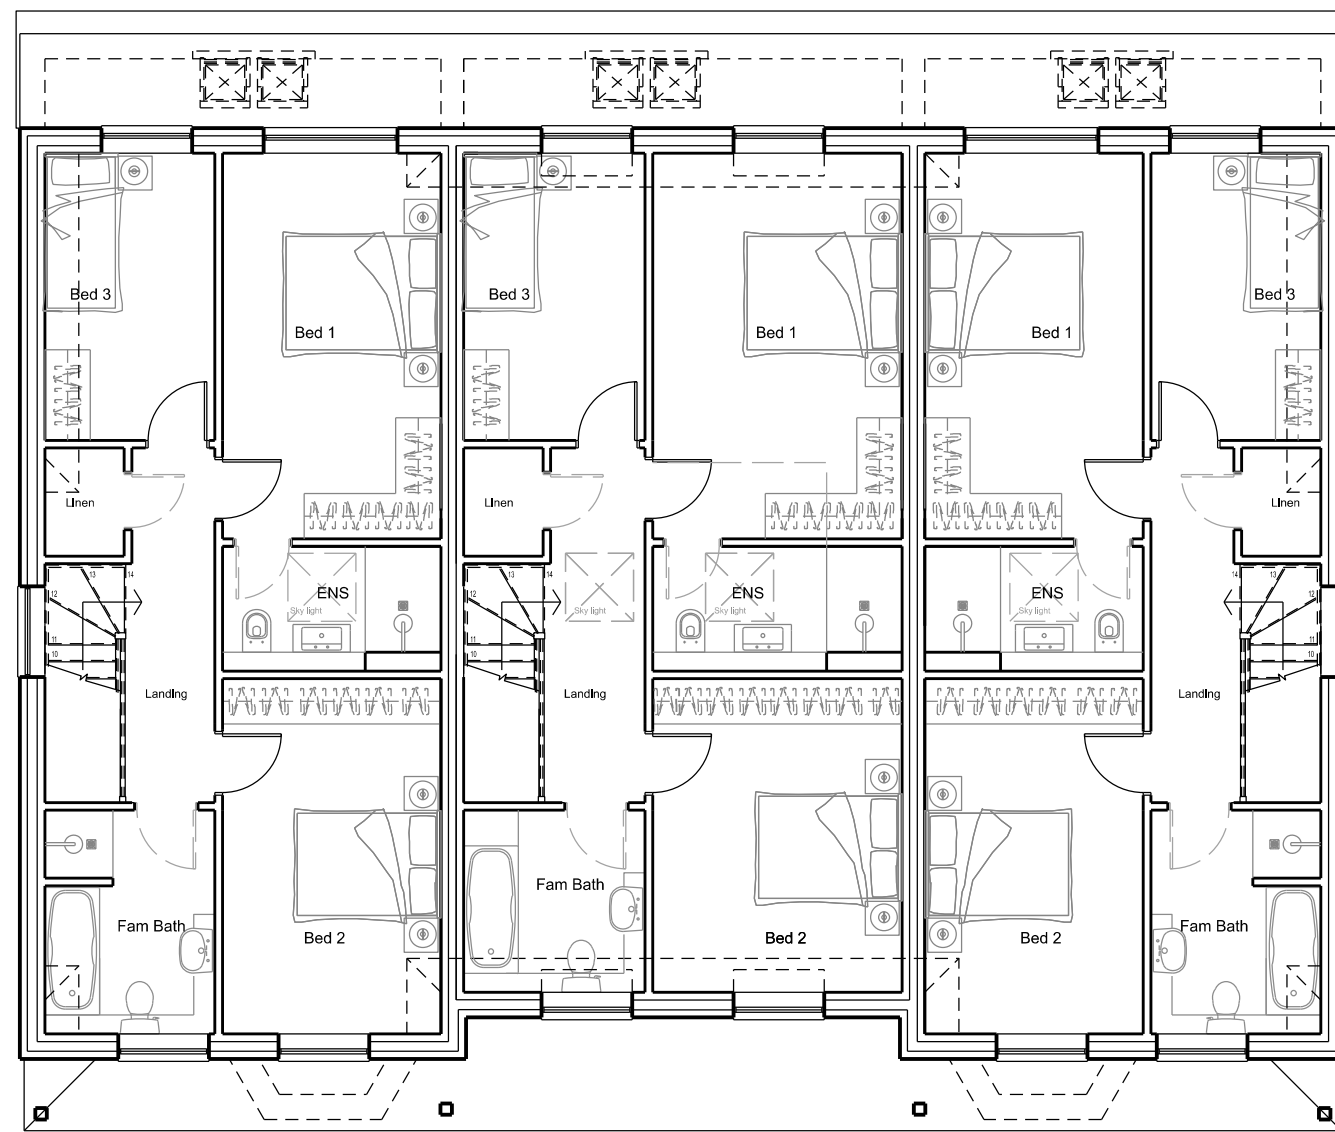

FIRST FLOOR

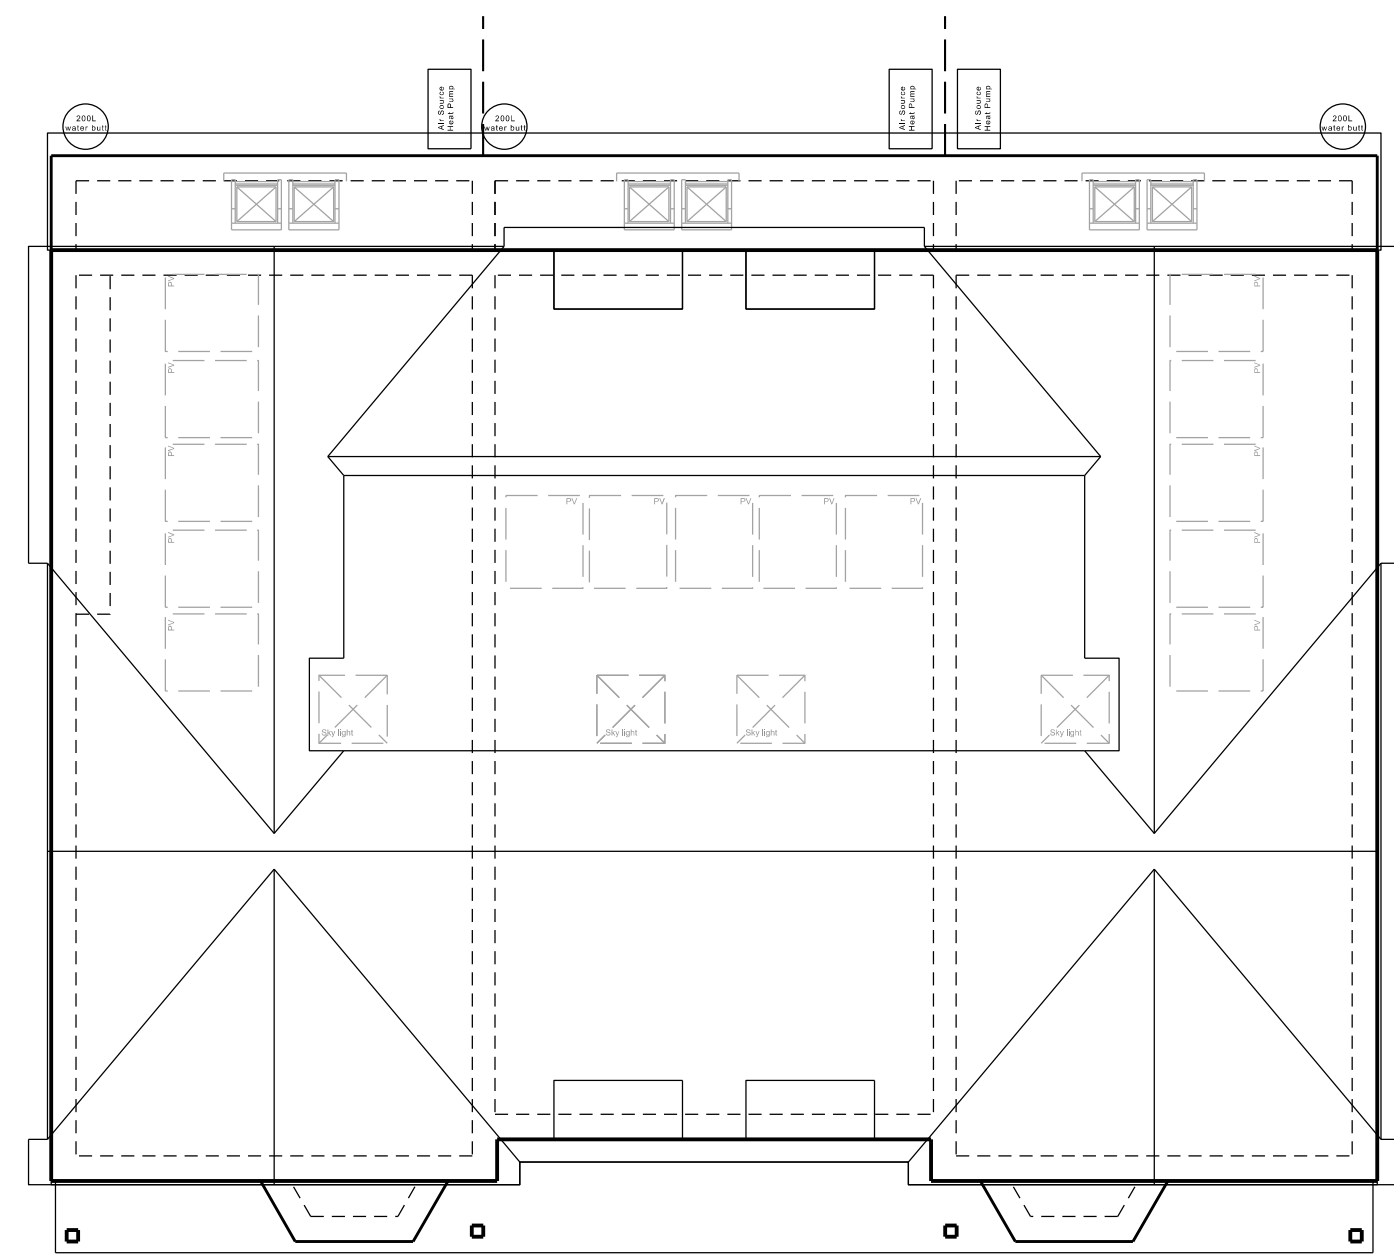

ROOF PLAN

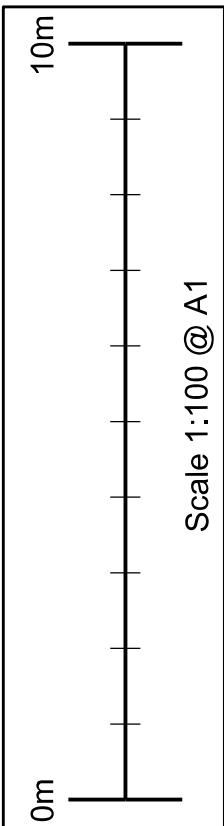

Notes/Revisions:

dp architects
design | planning | architecture

The Old Brewery Tap
3 Shirburn Street
Watlington
Oxfordshire OX49 5BU

Tel: 01491 613066
Fax: 01491 614017
Email: mail@dparchitects.co.uk
Web: www.dparchitects.co.uk



Client
Gavacan Homes

Project
RESIDENTIAL DEVELOPMENT

Status
Planning

Location
Land Adj Green End, 17 Dene Road, Northwood, HA6 2BS

Drawing Title
Plots 7-9 Plans and Elevations

Drawn By
ML

Scale
1:100 @ A1

Date
07.05.2026

Dwg N
26 GEDR P7-9

dpa