


EXISTING GROUND FLOOR PLAN

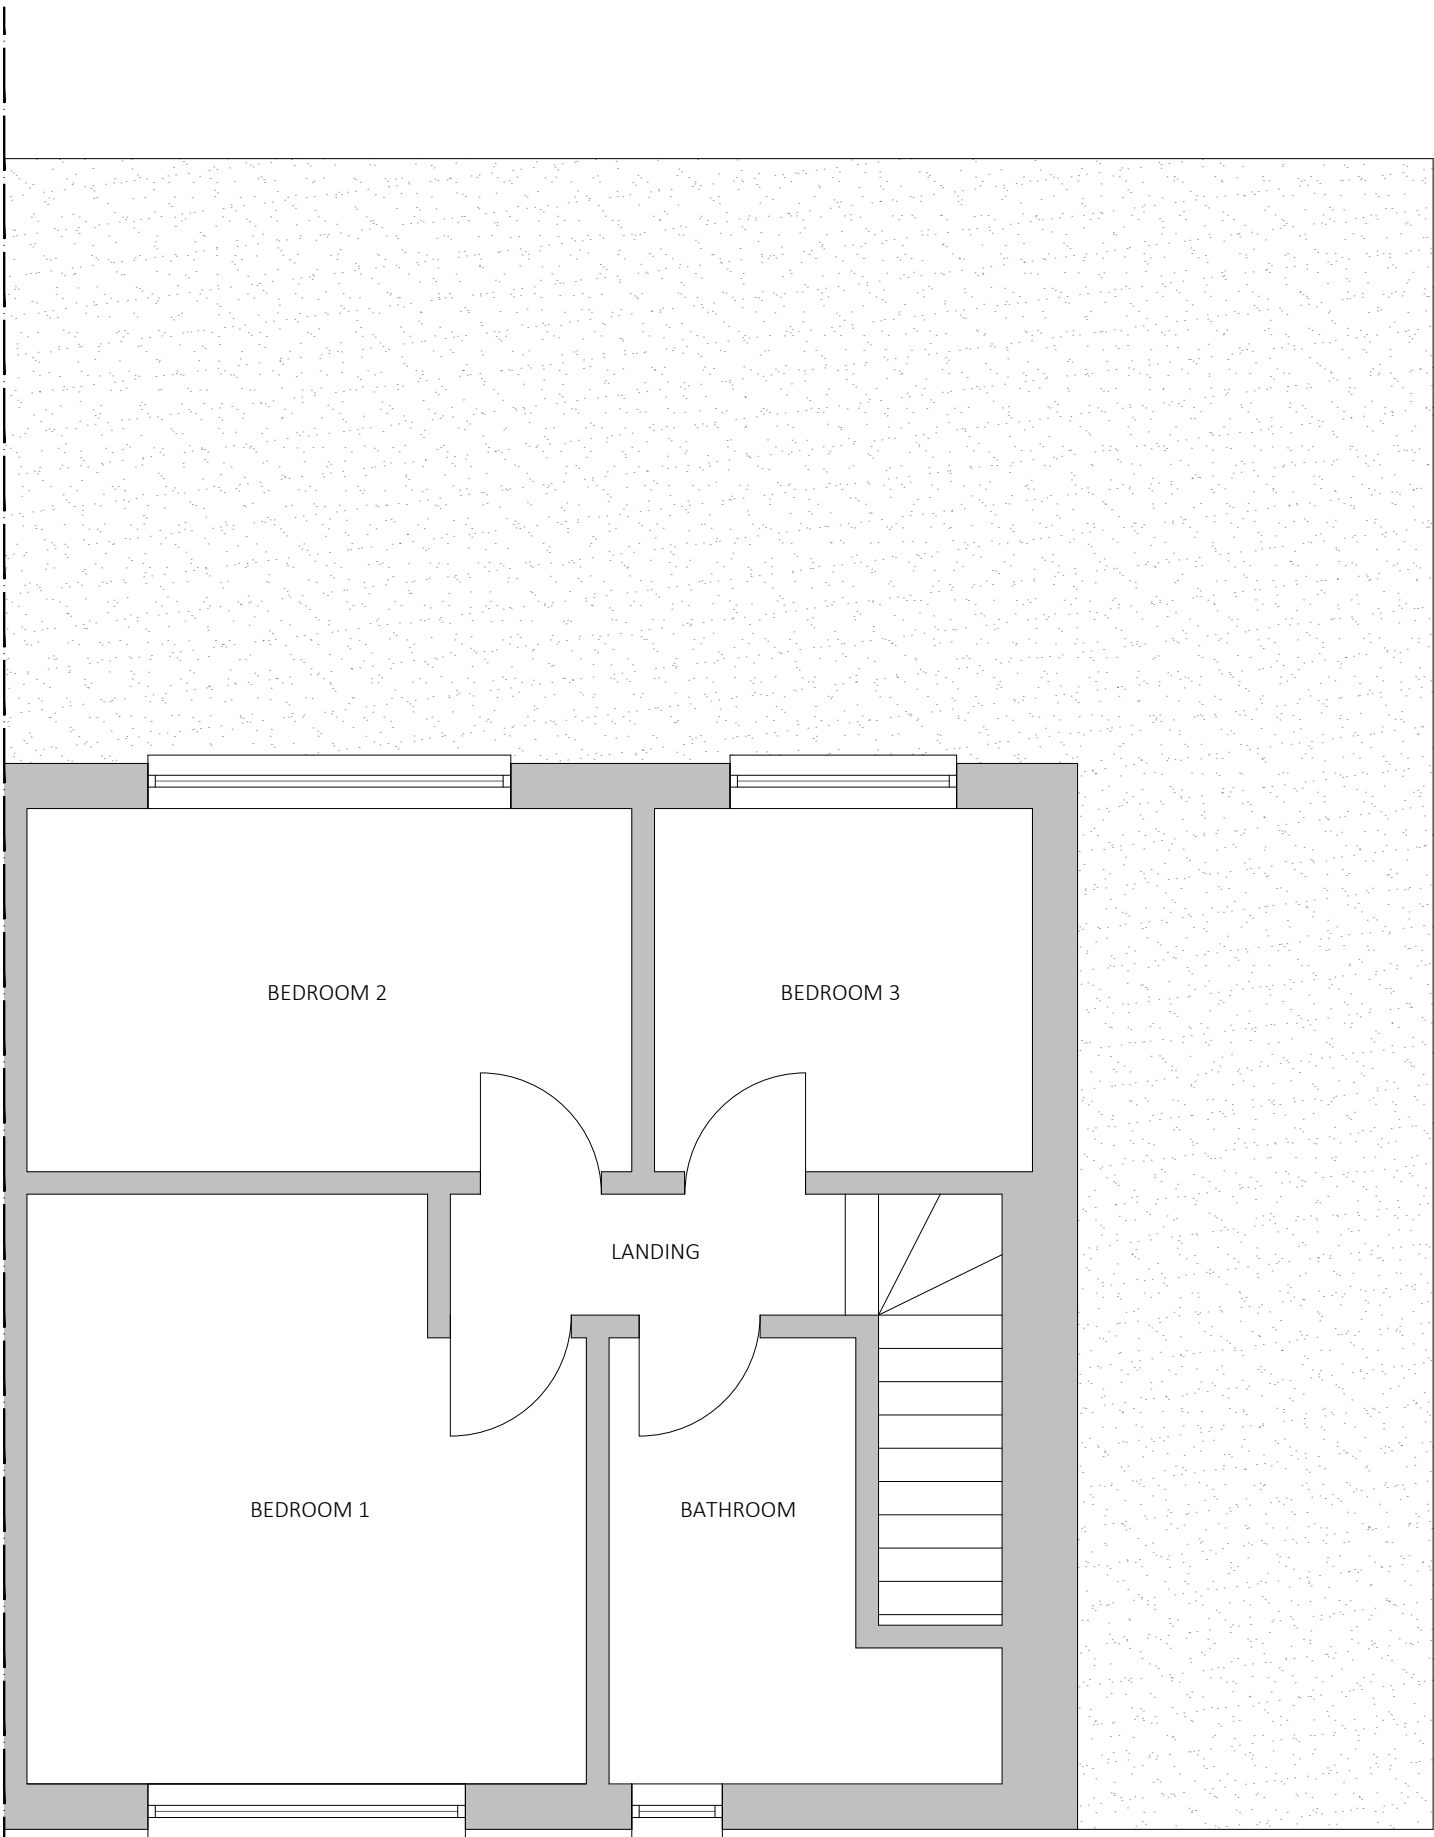

EXISTING FIRST FLOOR PLAN

DRAFT

PROJECT: 27 HUNTERS GROVE, UB3 3JE			
DRAWING TITLE: EXISTING FLOOR PLANS			
SCALE AT A2: 1:50	DATE: 26/07/23	DRAWN: QR	CHECKED: GB
PROJECT NO: 23124	DRAWING NO: AD-00-01	REVISION: -	