
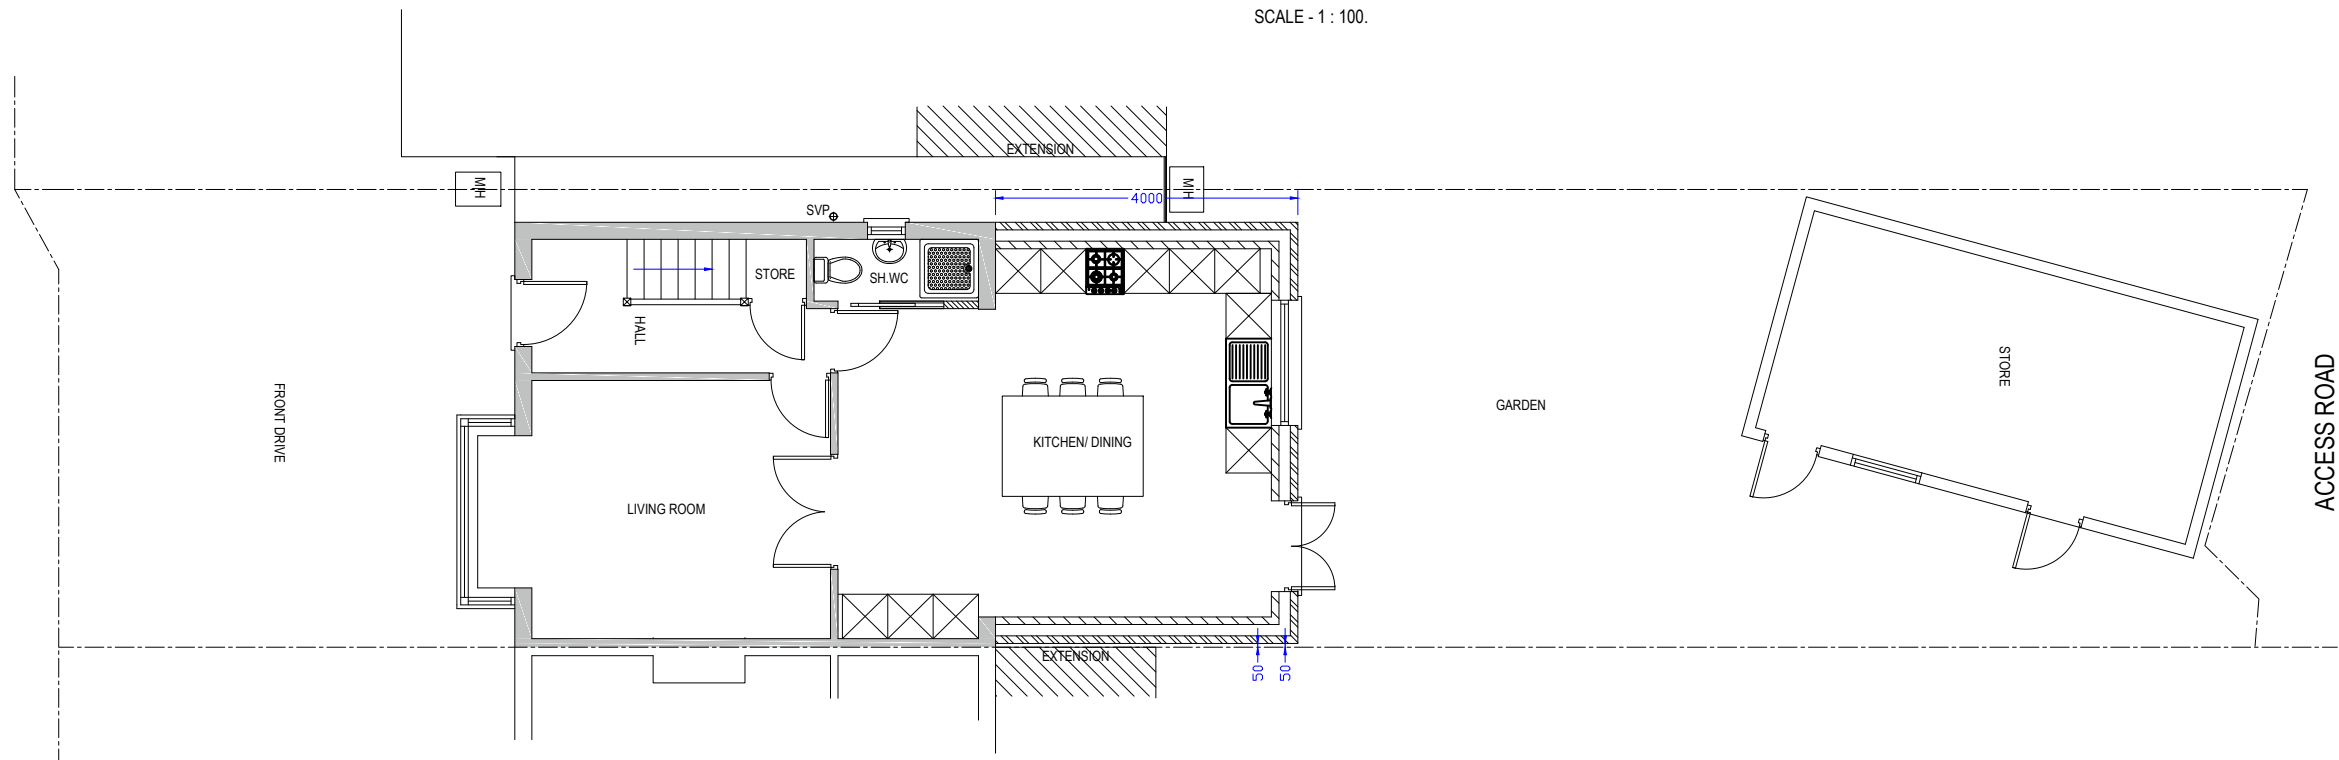
 


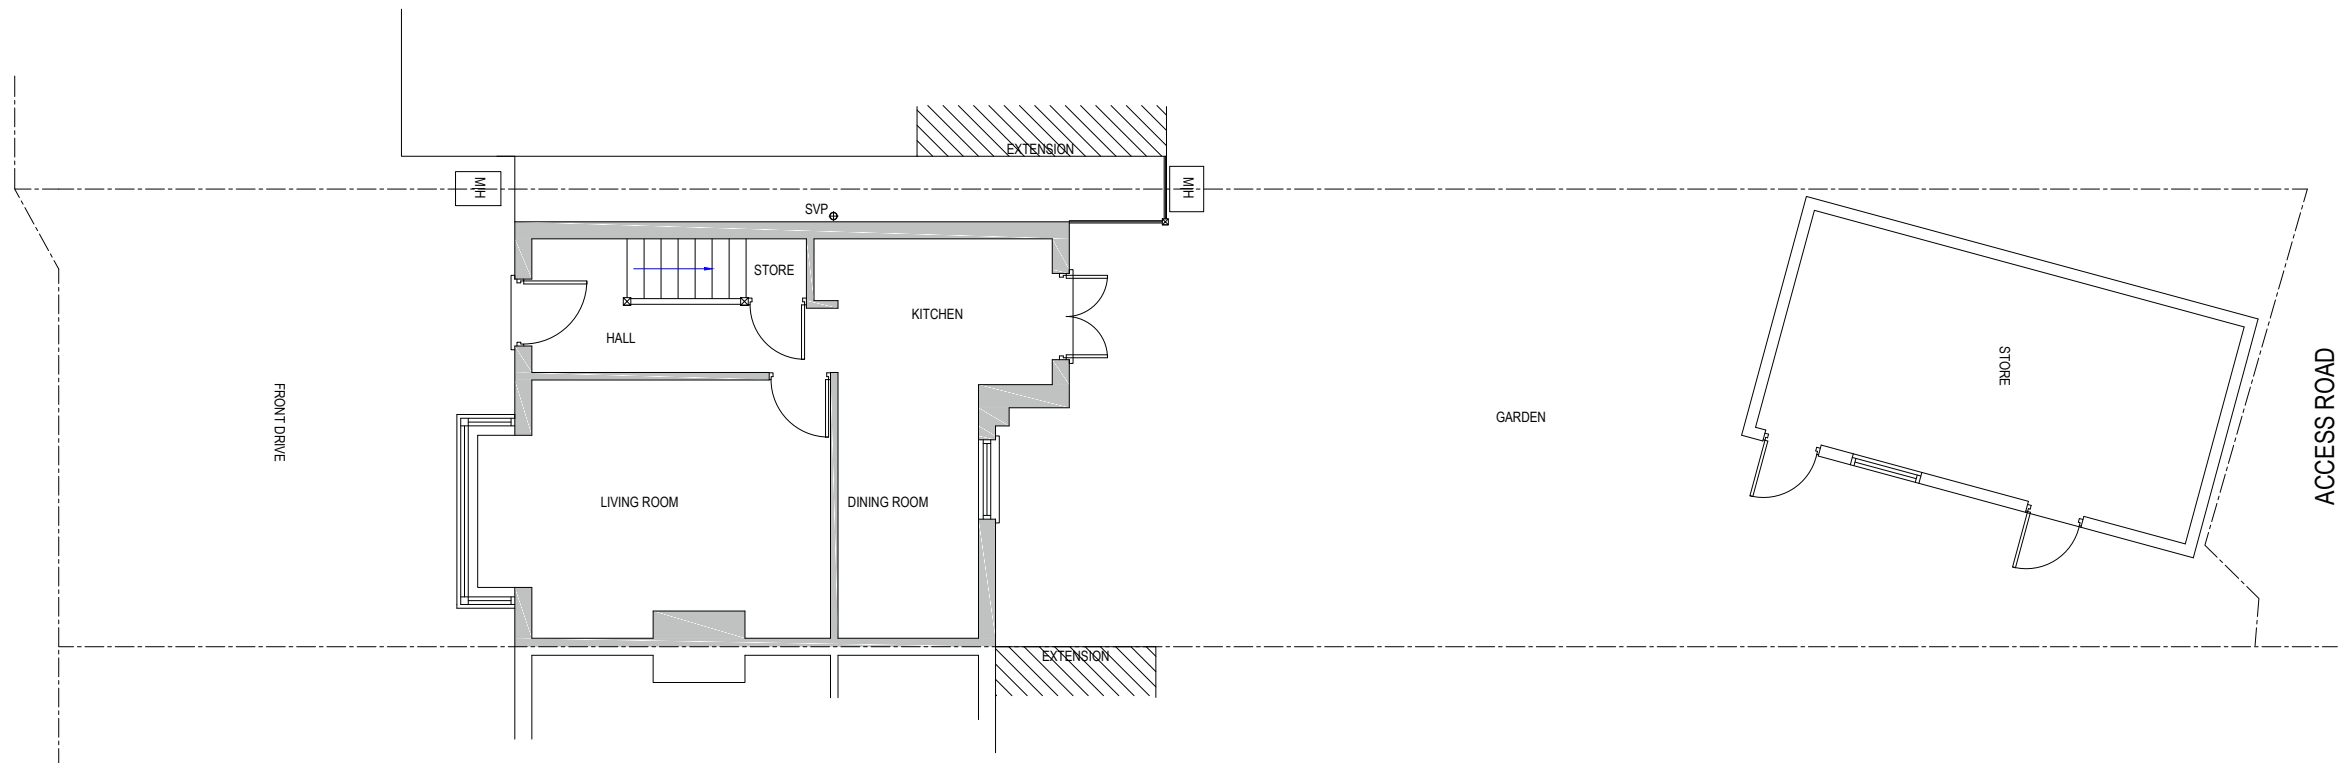

NOTES:

NOT FOR CONSTRUCTION

Client
Mr Mandeep Bagri & Miss Navleen Kaur

Job Title
67 BEDFORD ROAD, RUISLIP HA4 6LX

Scale
1: 100.

Drawn by
GSK

Date
JULY 2022

Size
A3

Drawing Title
EXISTING & PROPOSED
GROUND FLOOR PLAN

Drawing No.
1031

P

102

DATE