
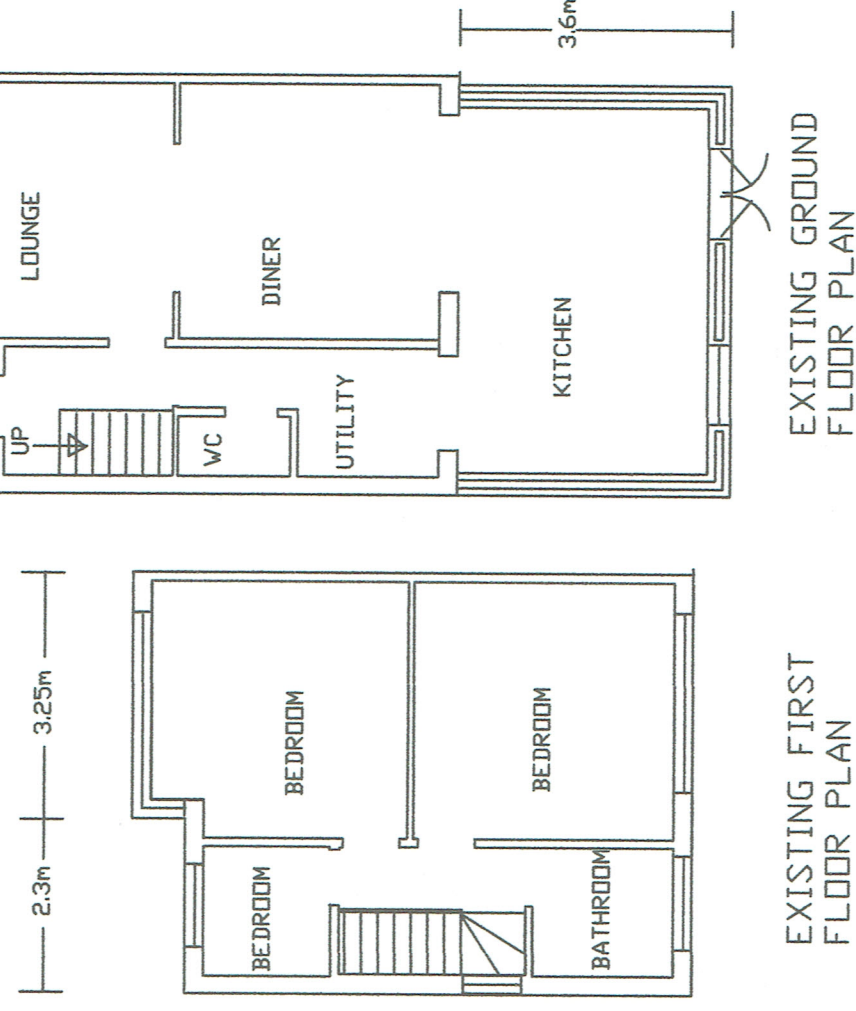
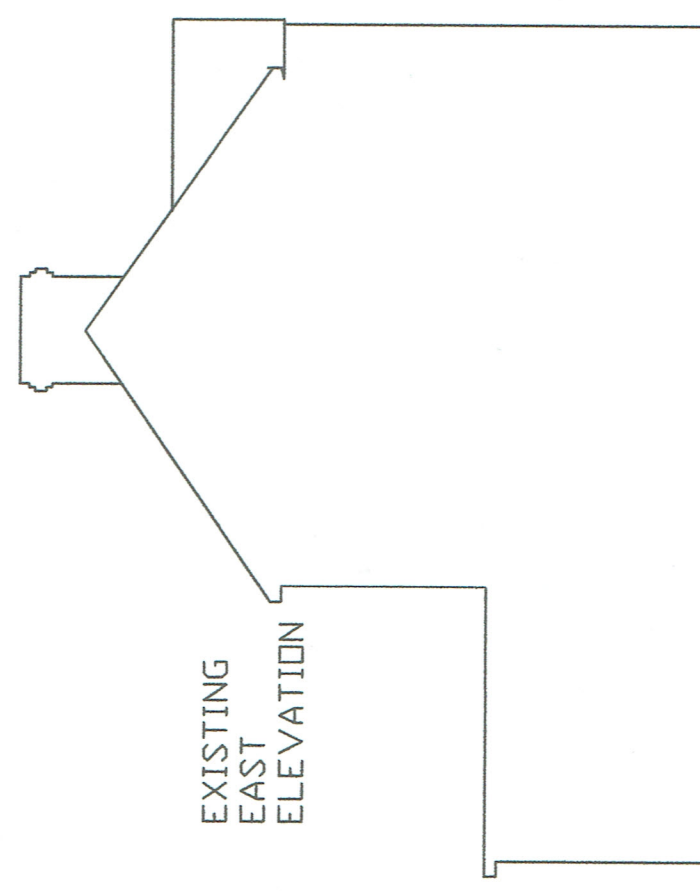
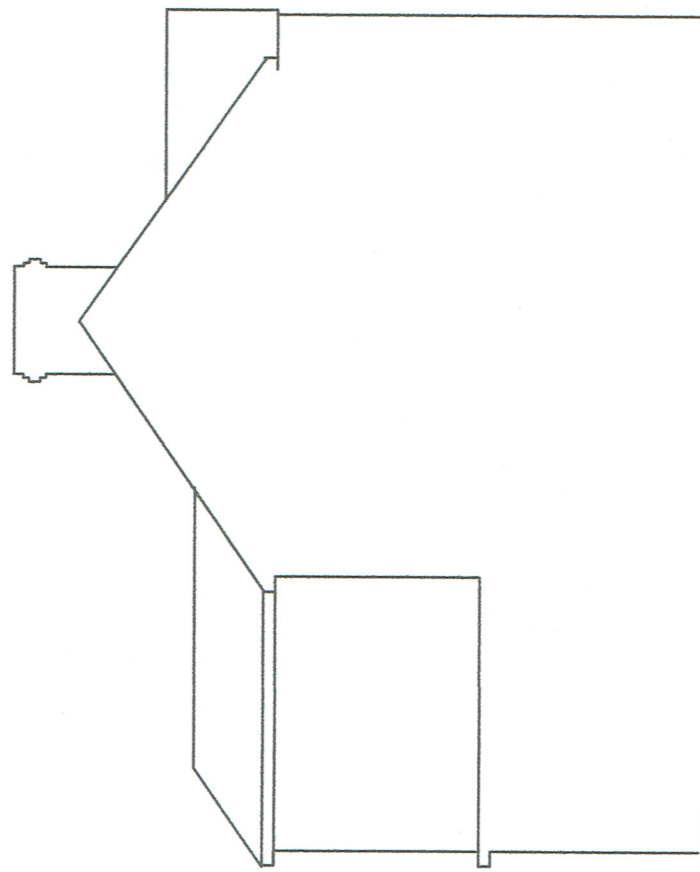


FIRST FLOOR FLAT B

GROUND FLOOR FLAT A

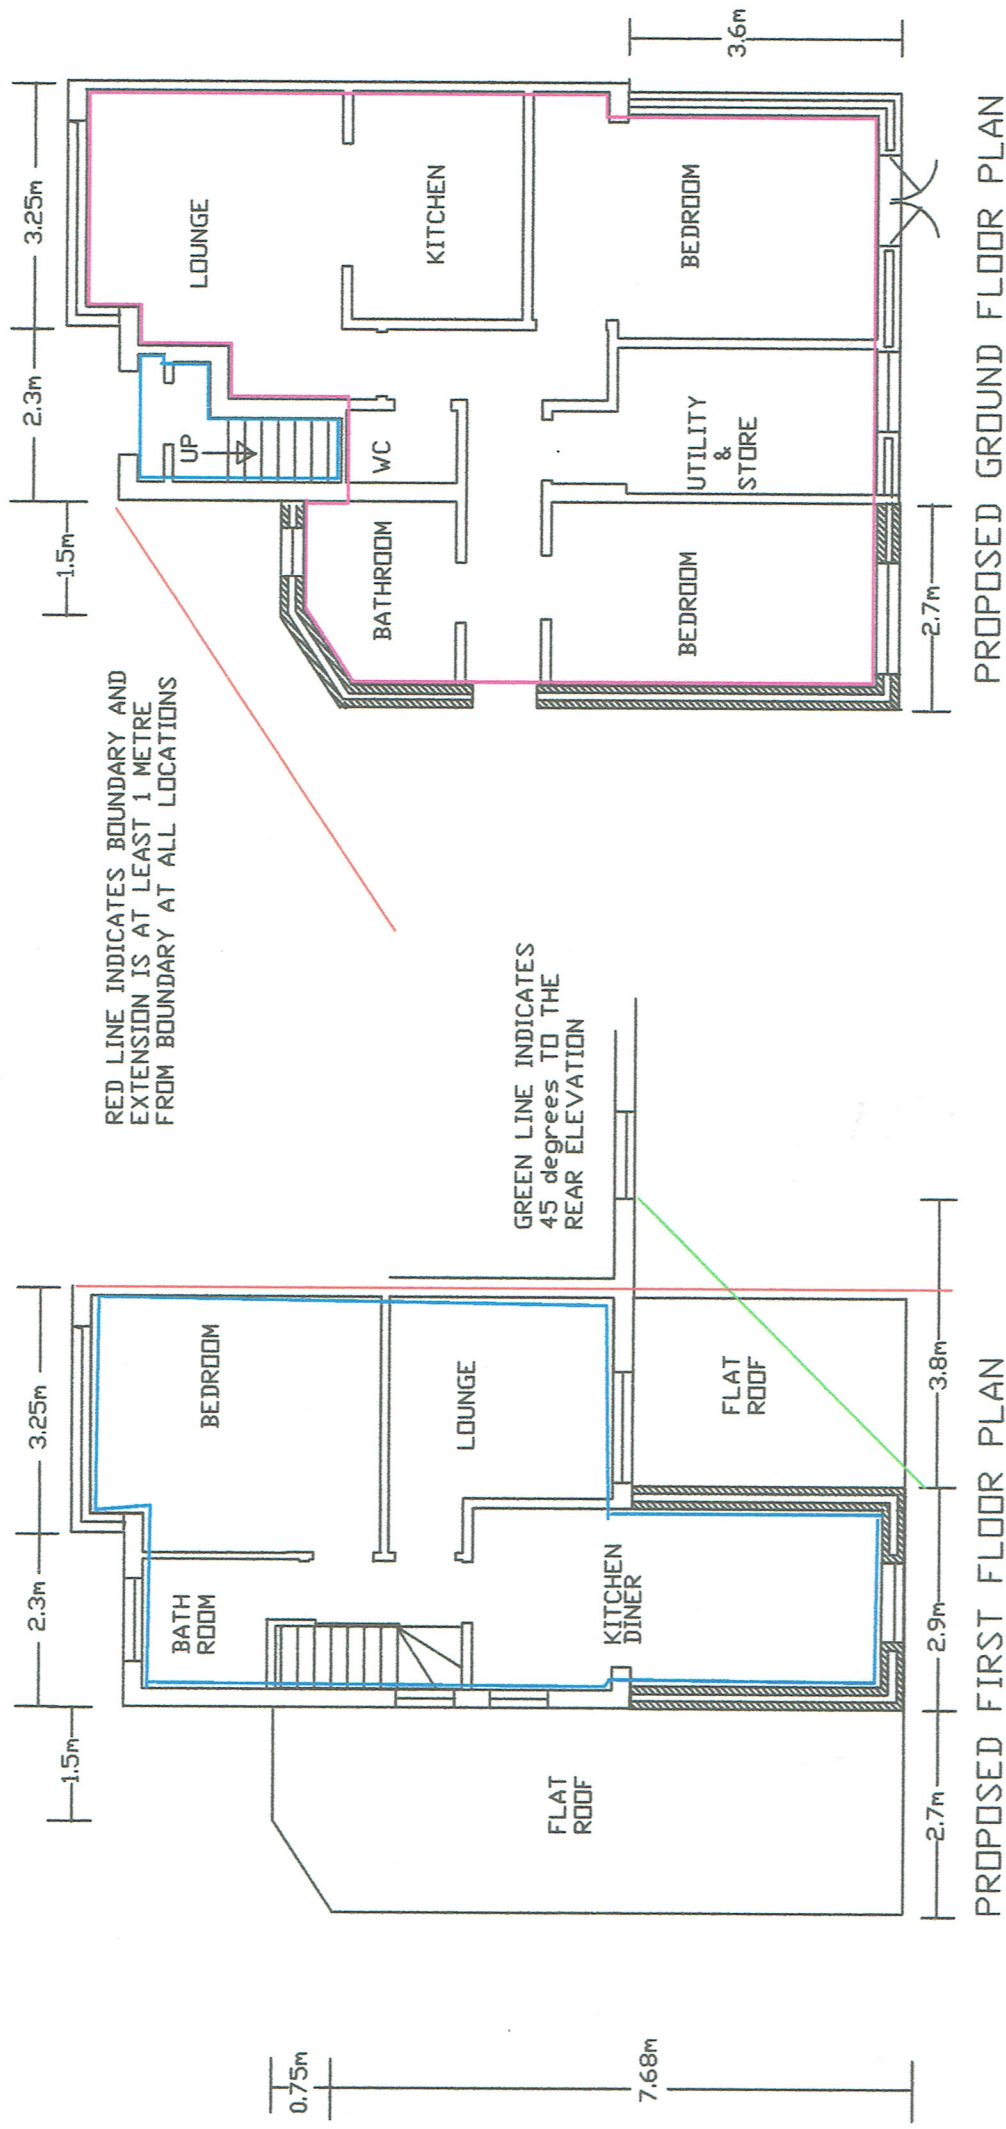

PROPOSED EAST ELEVATION

35 BEDFORD AVENUE HAYES UB4 0DP  
PLANNING PERMISSION APPLICATION  
SINGLE STOREY SIDE AND REAR TWO  
STOREY EXTENSIONS & CHANGE OF USE  
FROM SINGLE RESIDENCE TO TWO FLATS  
FLOOR PLANS & EAST ELEVATION  
DRAWING: CH/SUNNY/34/A SCALE 1 : 100 at A3  
DATE 9th SEPTEMBER 2022.

ALL NEW EXTERNAL WALLS RENDERED WHITE  
NEW PITCHED ROOFS TILES WITH ROSEMARY  
PLAIN TILES.



Metres