


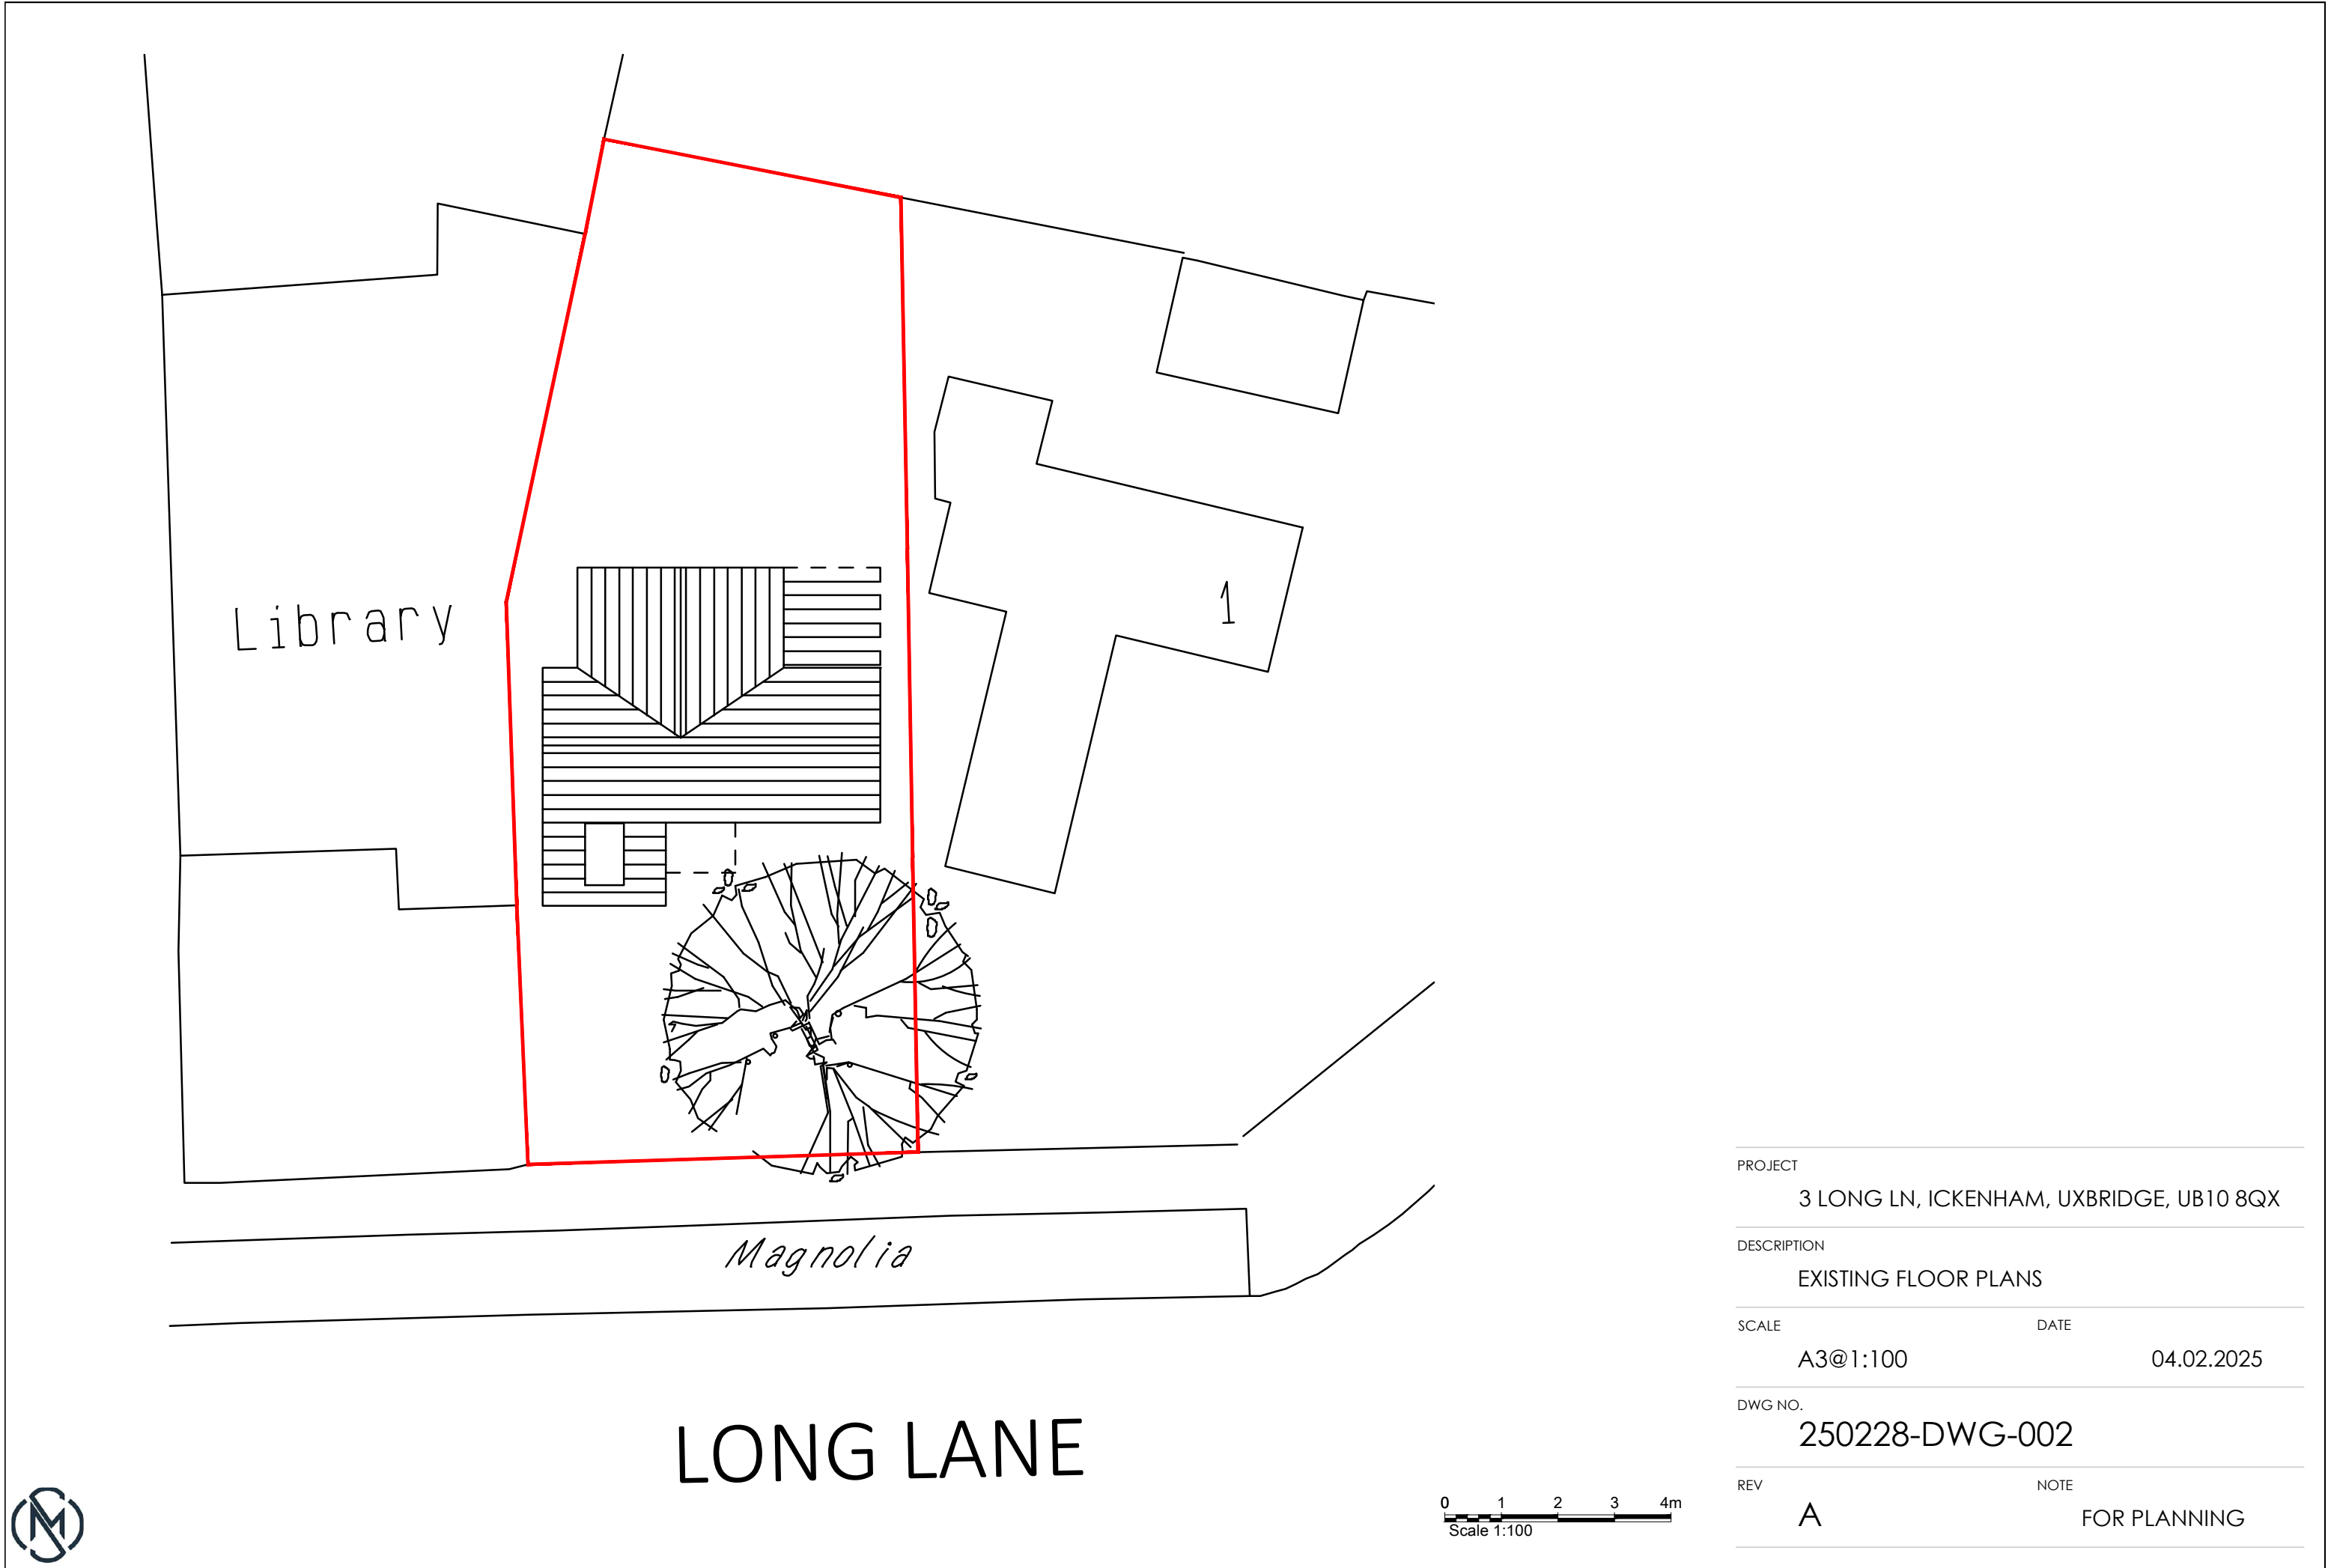

PROJECT		3 LONG LN, ICKENHAM, UXBRIDGE, UB10 8QX	
DESCRIPTION		EXISTING FLOOR PLANS	
SCALE	DATE		
A3@1:100	04.02.2025		
DWG NO.		250228-DWG-002	
REV	NOTE		
A	FOR PLANNING		