



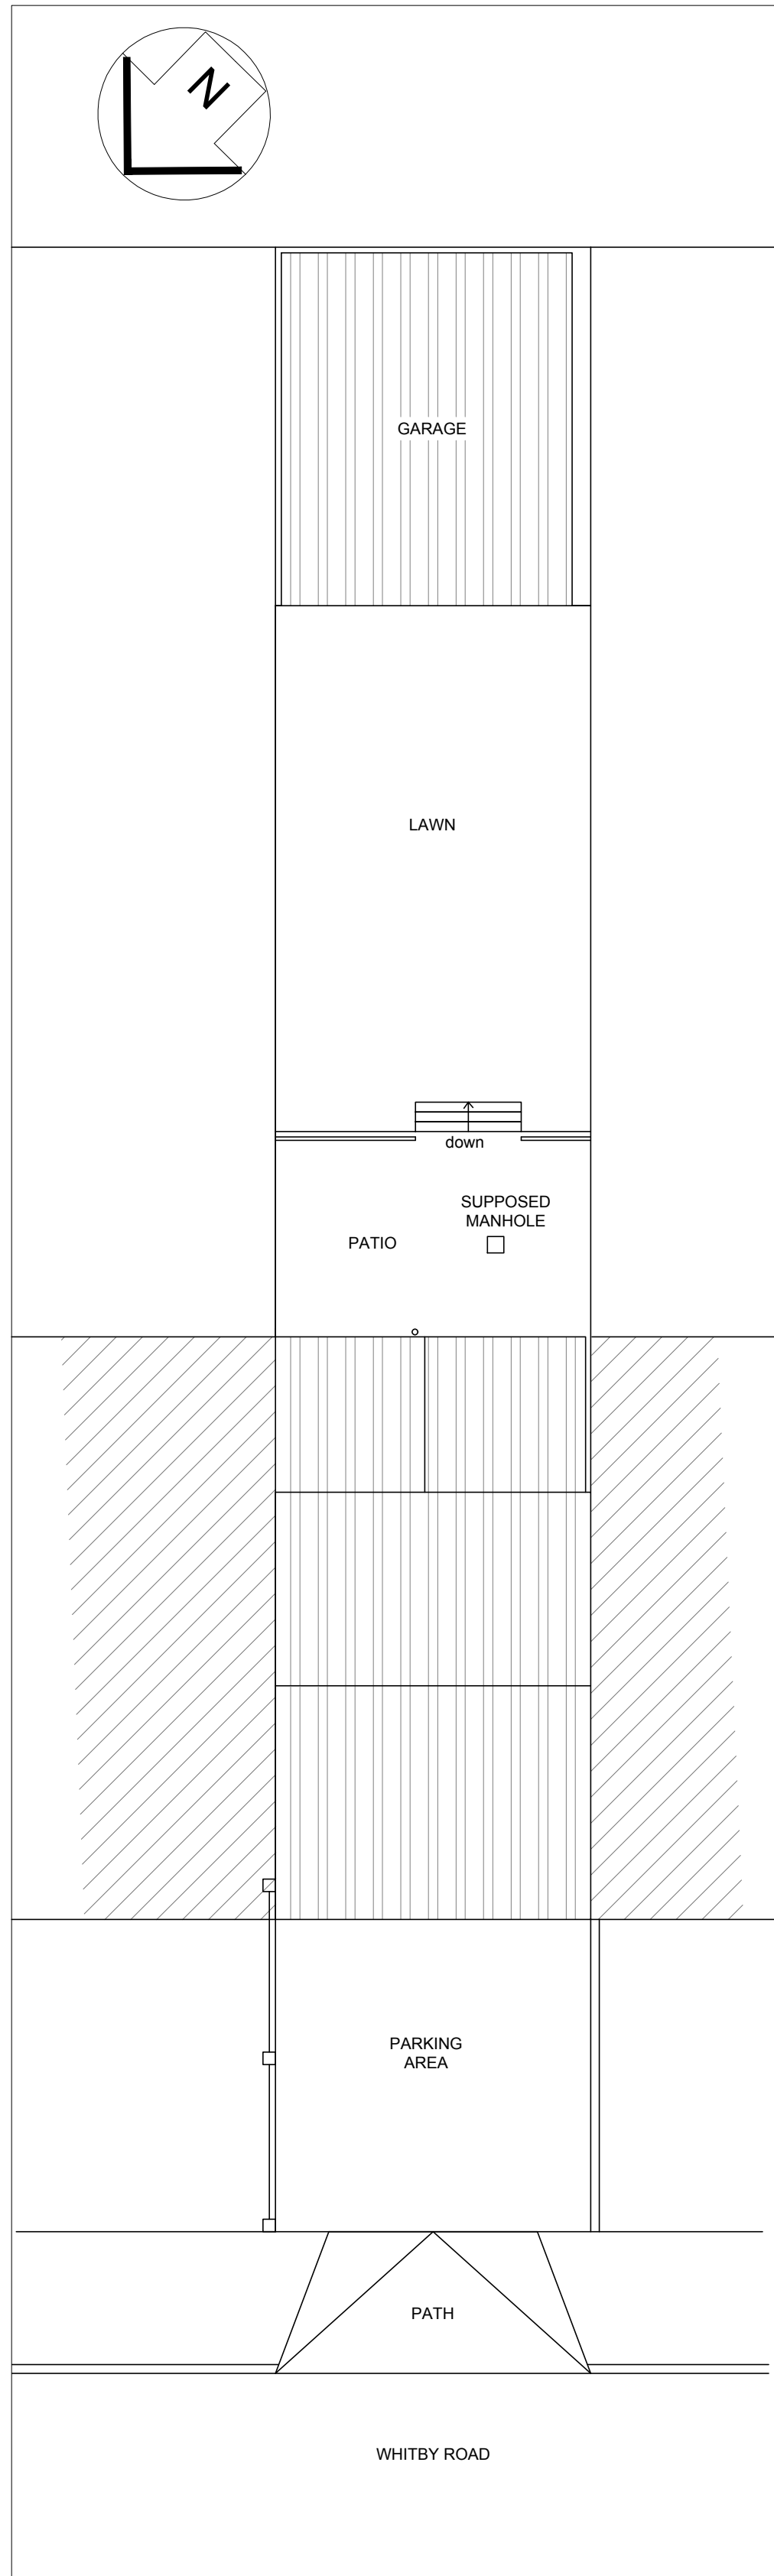

EXISTING SITE PLAN
SCALE: 1:100

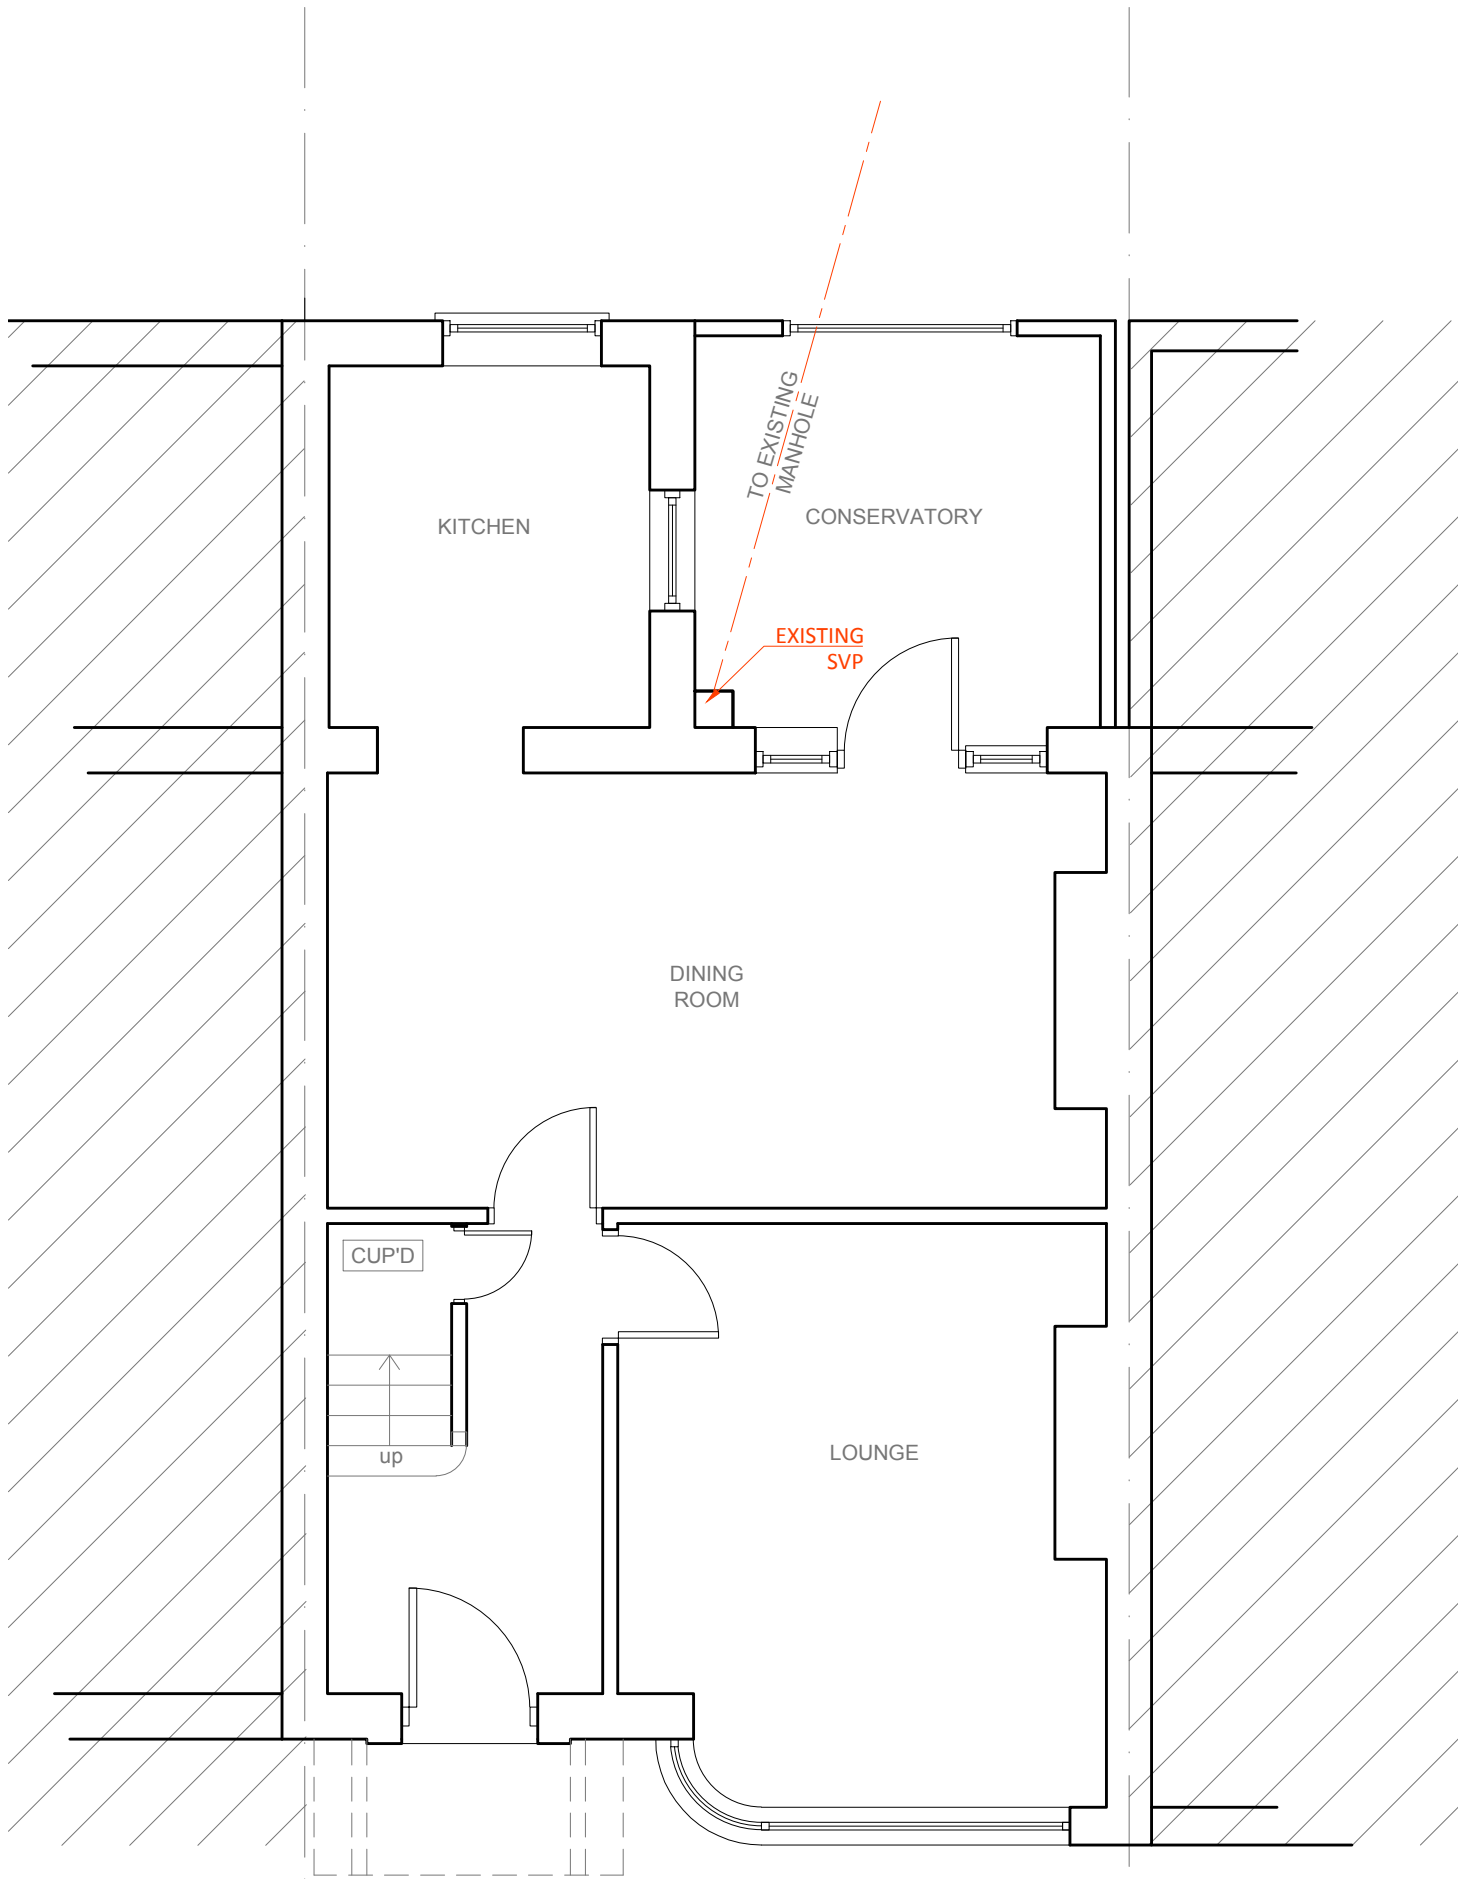


EXISTING GROUND FLOOR
SCALE: 1:50




EXISTING FRONT ELEVATION
SCALE: 1:50



EXISTING REAR ELEVATION
SCALE: 1:50

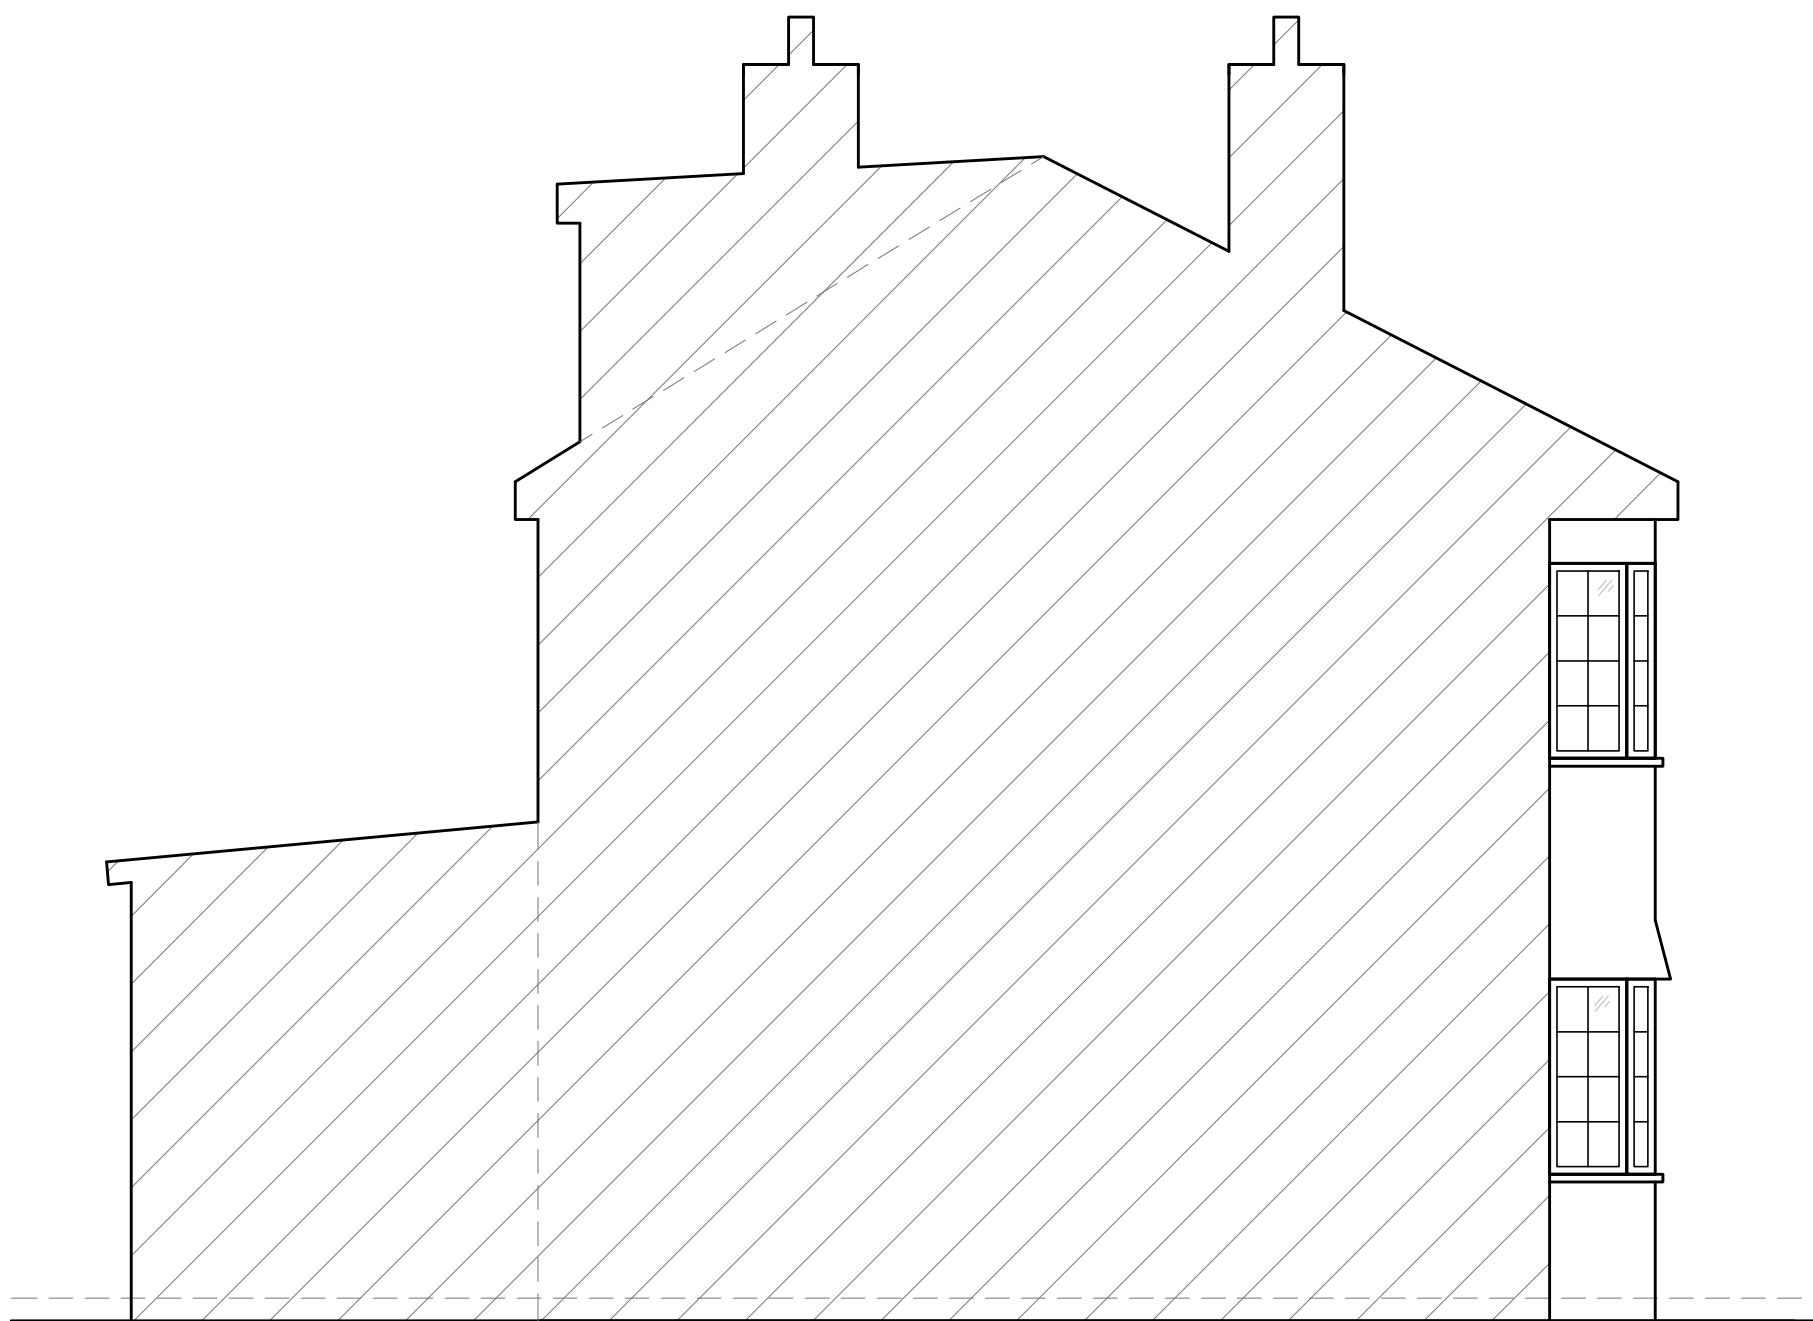

EXISTING EAST SIDE ELEVATION
SCALE: 1:50

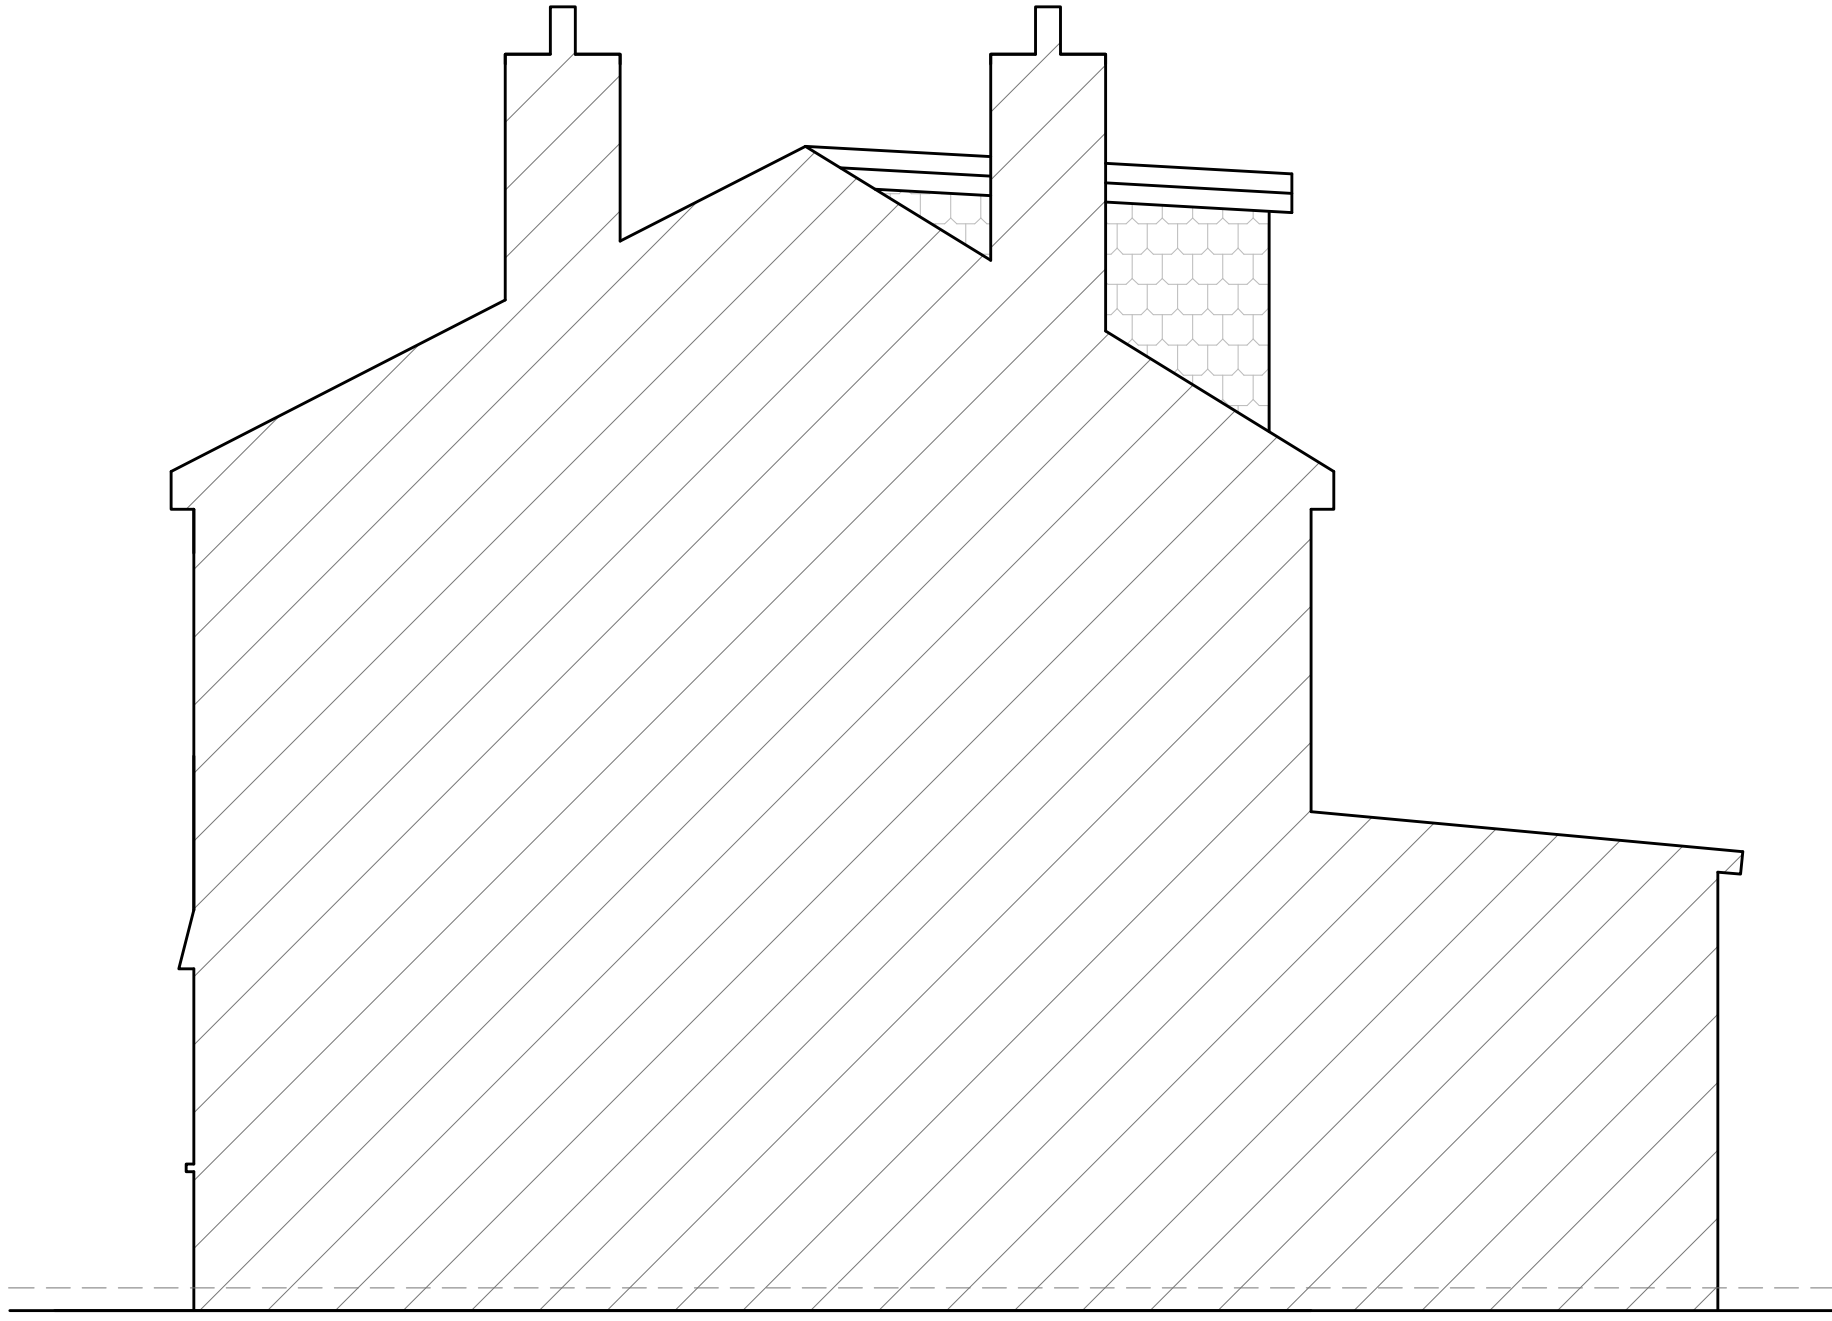

EXISTING WEST SIDE ELEVATION
SCALE: 1:50

PRELIMINARY

C			
B			
A	JUL 2017	CF	MOVING SVP
REV	DATE	DRAWN BY	DESCRIPTION
UXBRIDGE DESIGN & DETAILING SERVICES "The Old Bakery", 21B Windsor Street, Uxbridge, Middlesex, UB8 1AB TEL. 01895 255791			
CLIENT: MR WOODS			
PROJECT: 16 WHITBY ROAD RUISLIP - HA4 9DP			
TITLE: SINGLE STOREY EXTENSION EXISTING PLANS AND ELEVATIONS			
SCALE: 1:100	DATE: JUN 2017	DRG NO: 17_63_01	REV: A