




34 Cottingham Chase, Ruislip - Existing & Proposed.

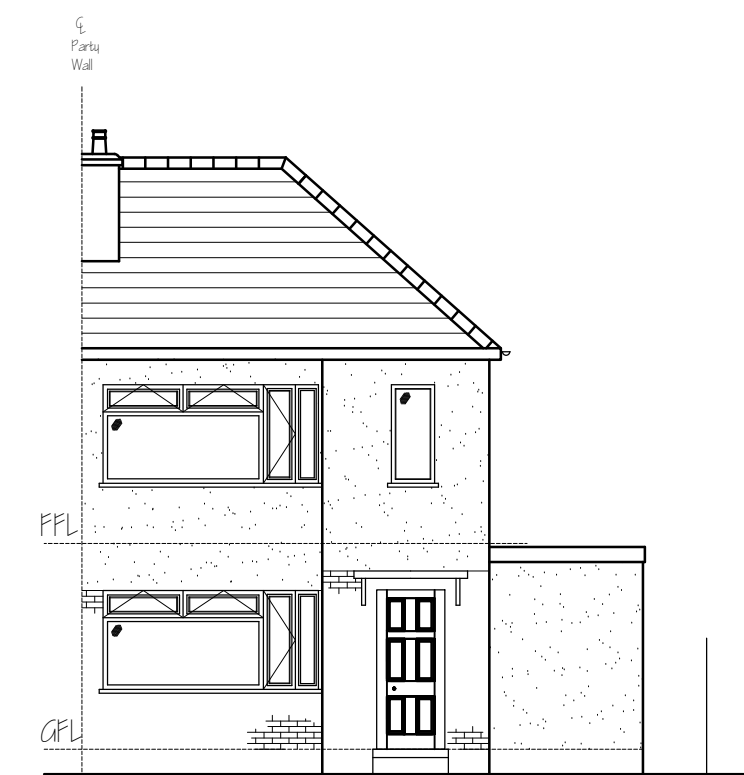


Existing Front Elevation
(Scale 1:100)

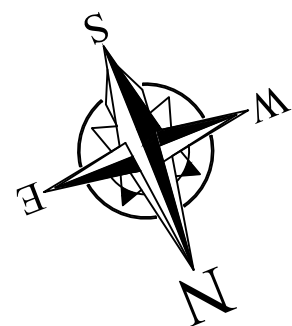


Existing Side Elevation
(Scale 1:100)

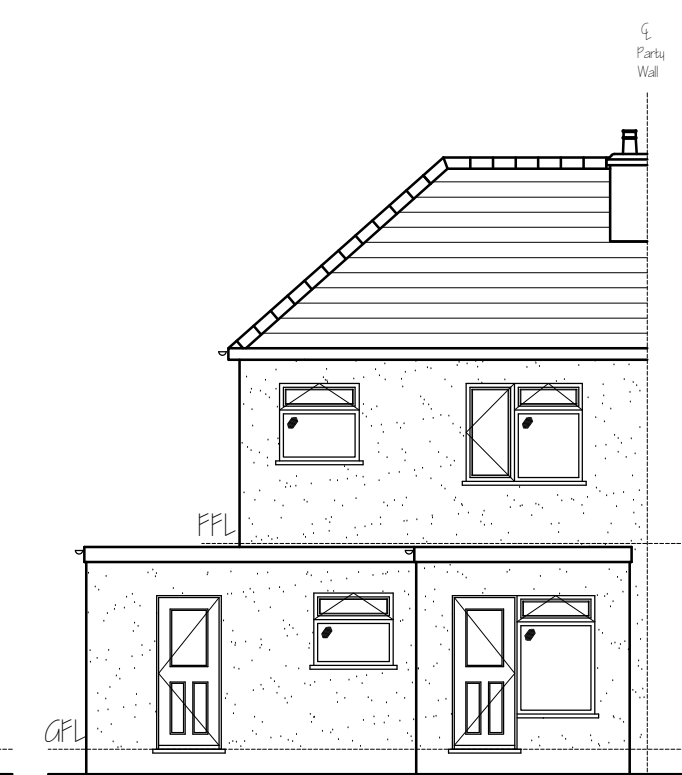


Existing Rear Elevation
(Scale 1:100)

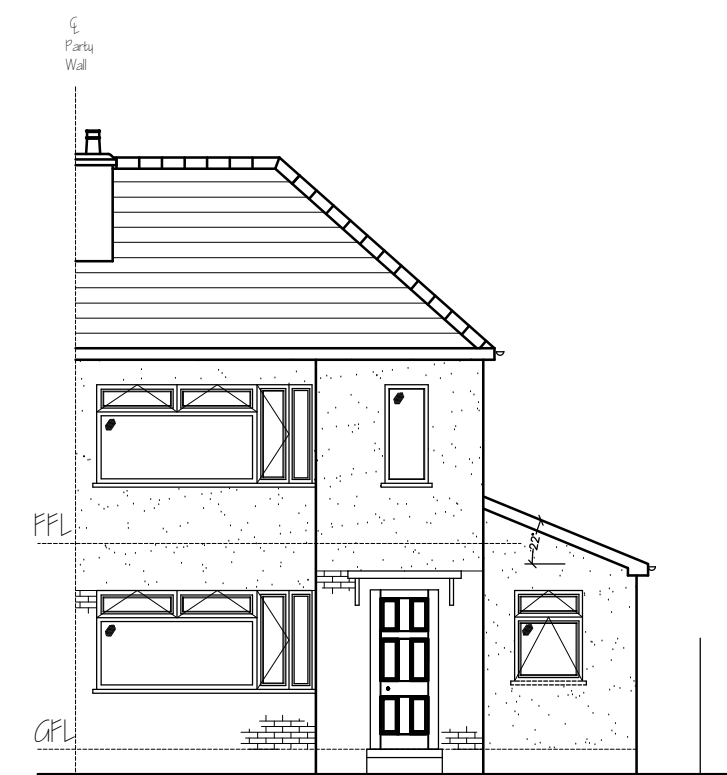


Proposed Front Elevation
(Scale 1:100)

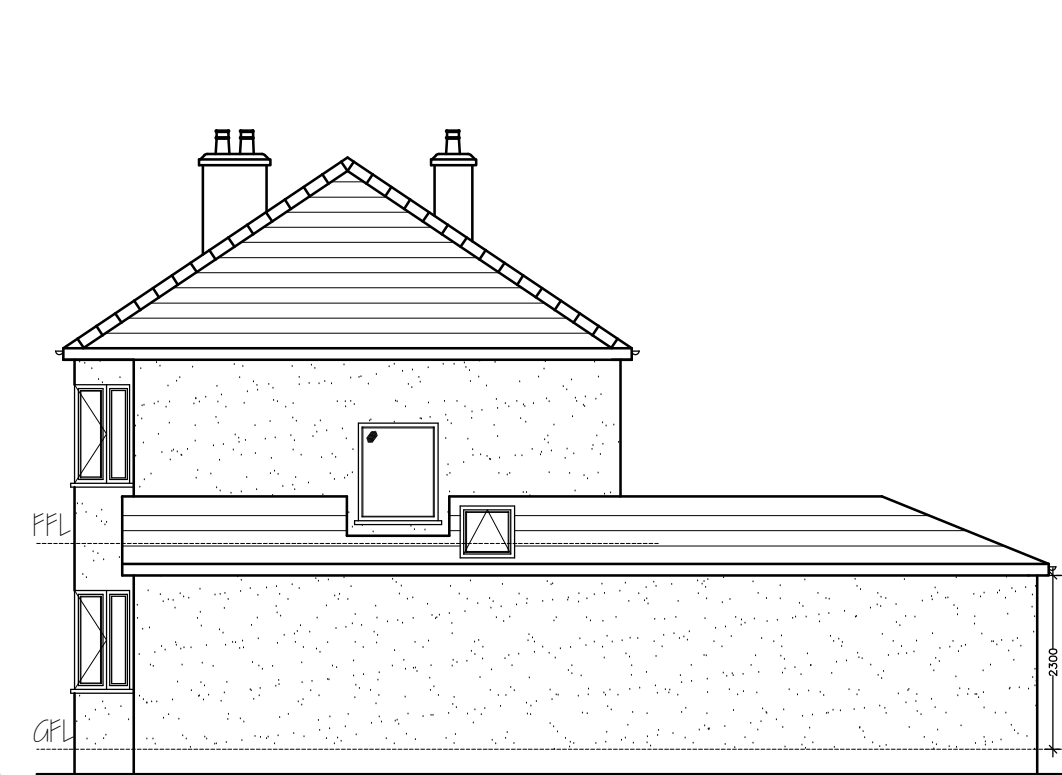



Proposed Side Elevation
(Scale 1:100)

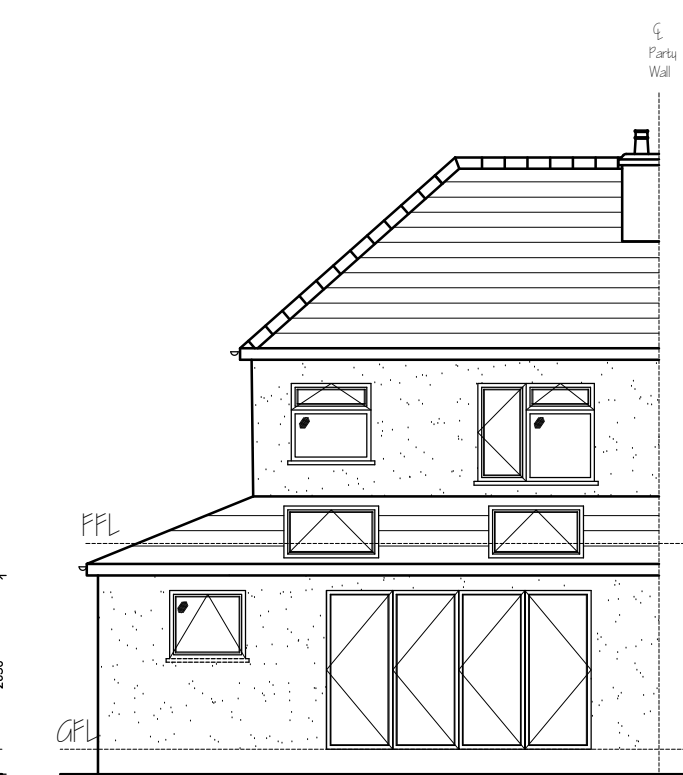


Proposed Rear Elevation
(Scale 1:100)

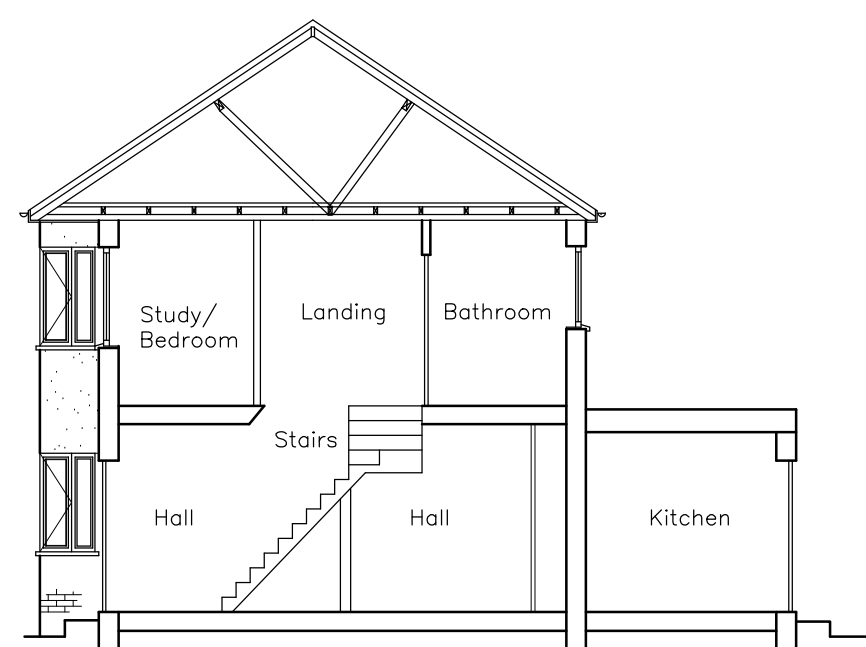



Existing Section A-A
(Scale 1:100)

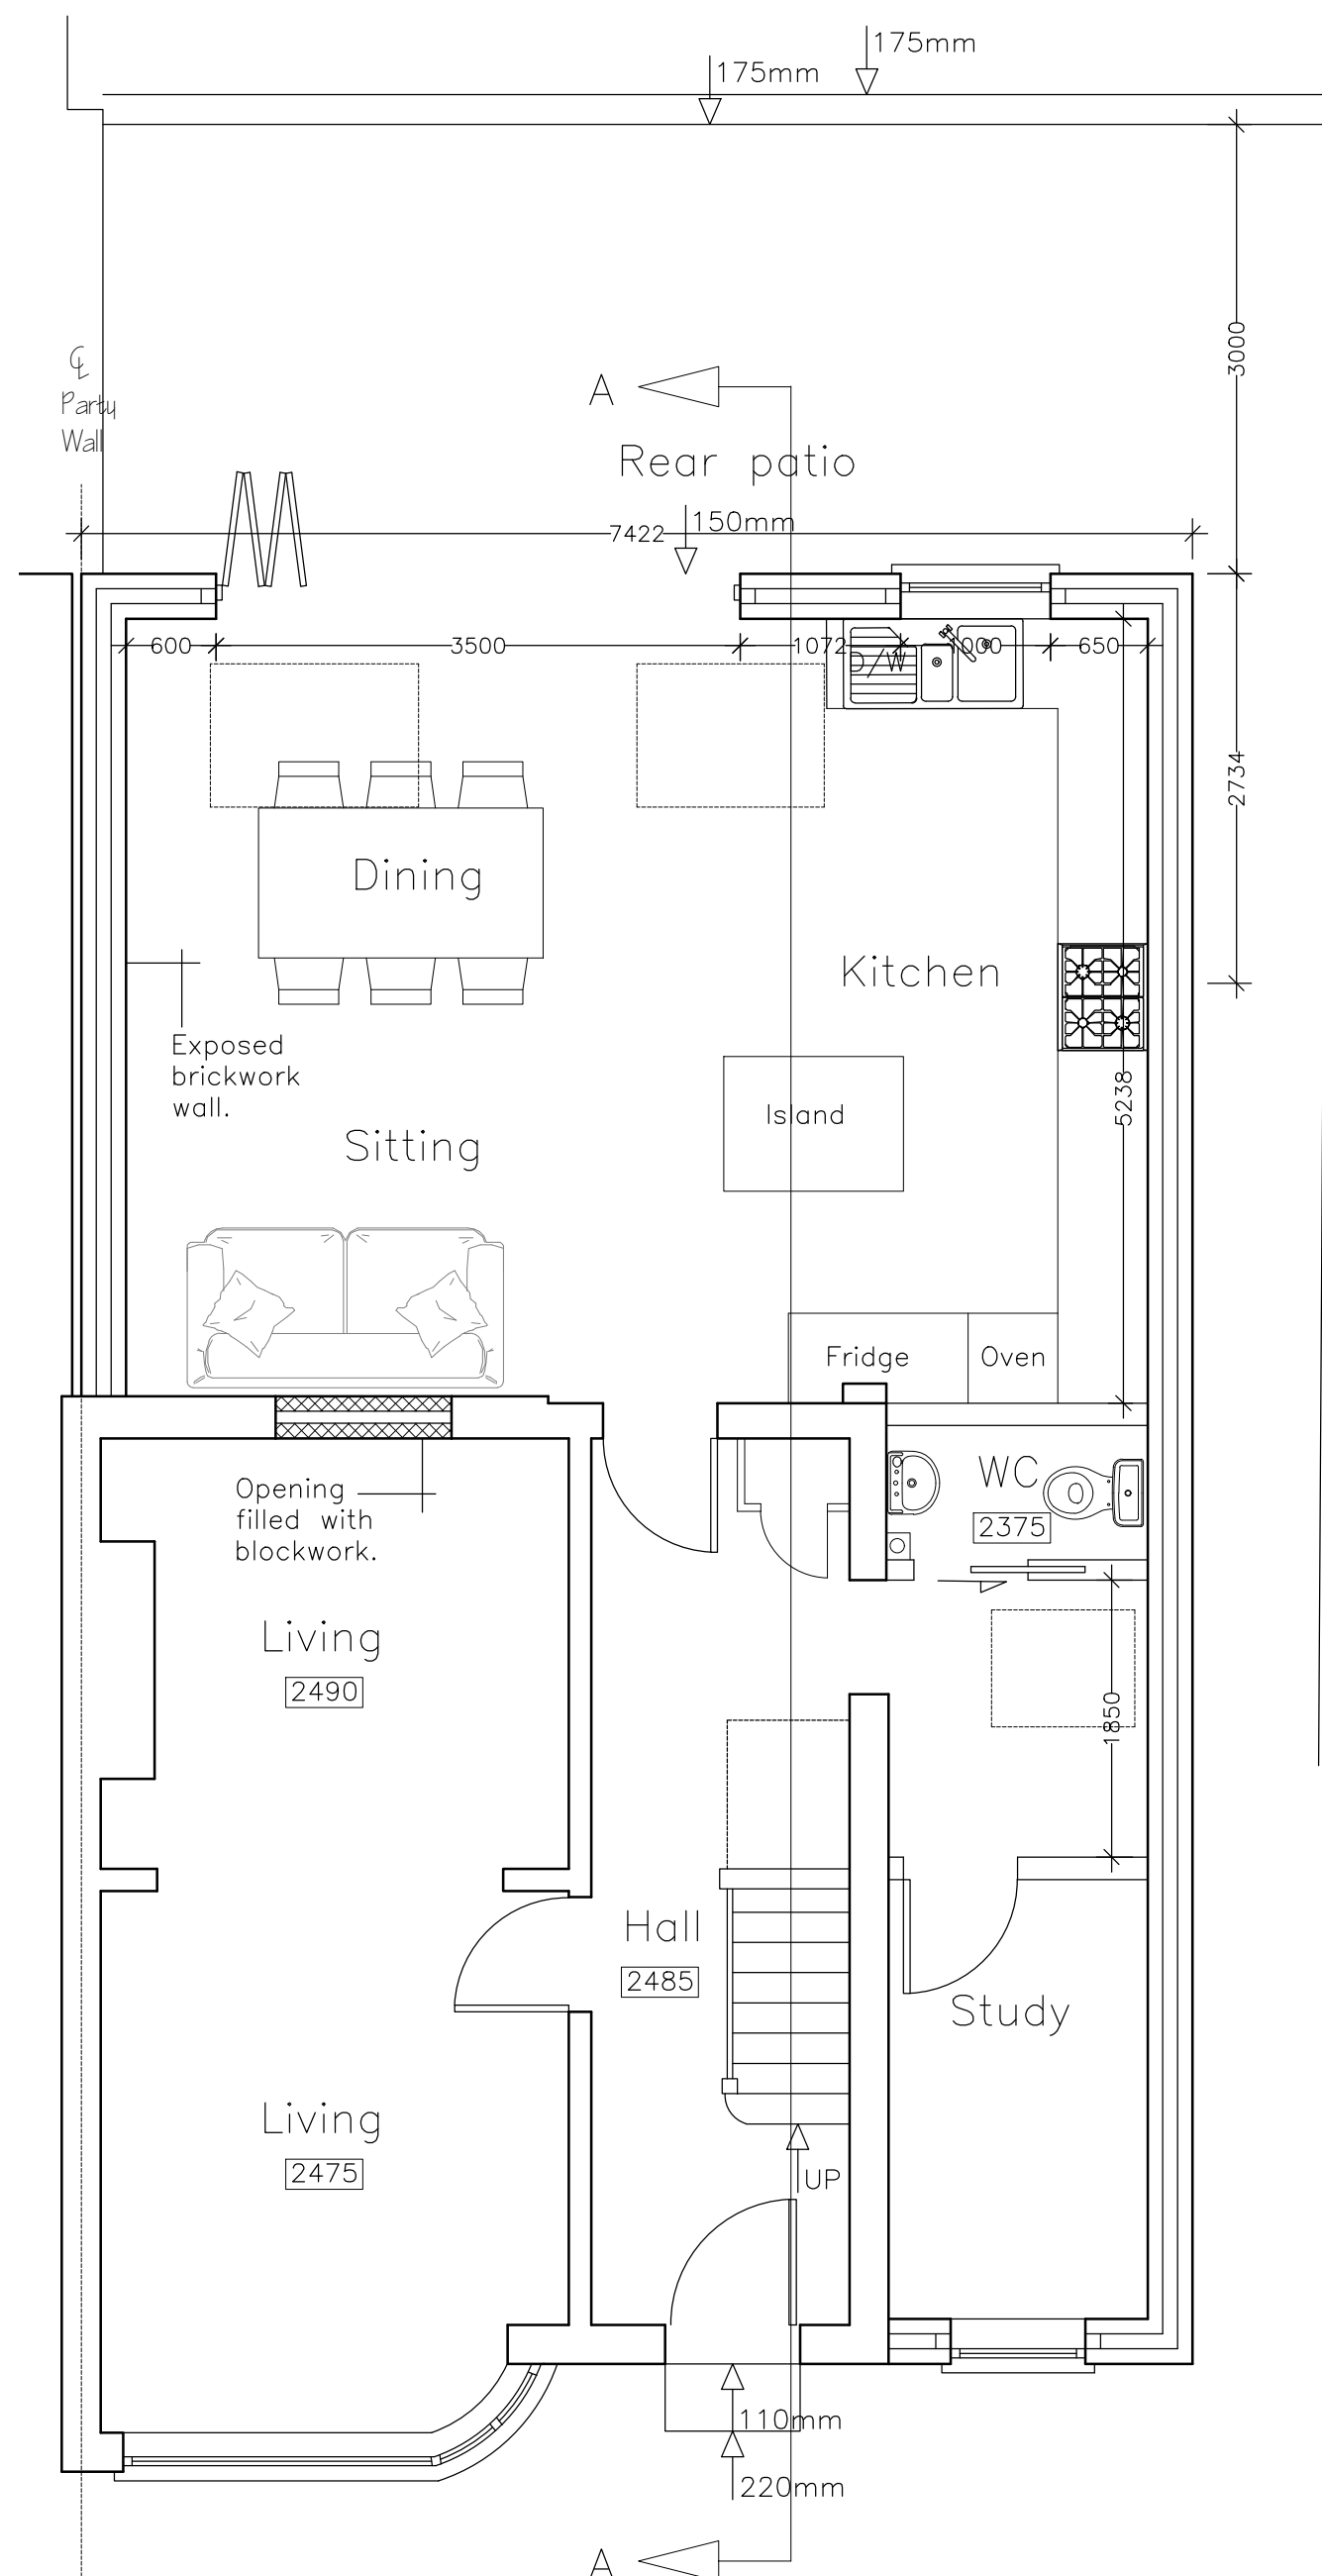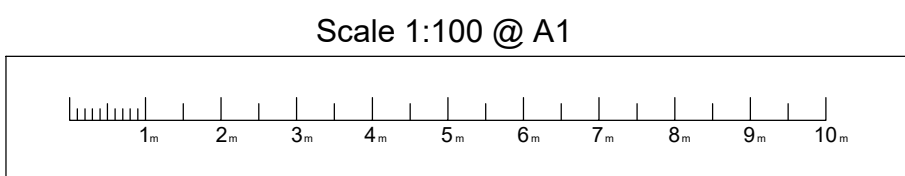


Proposed Ground Floor Layout
(Scale 1:50)

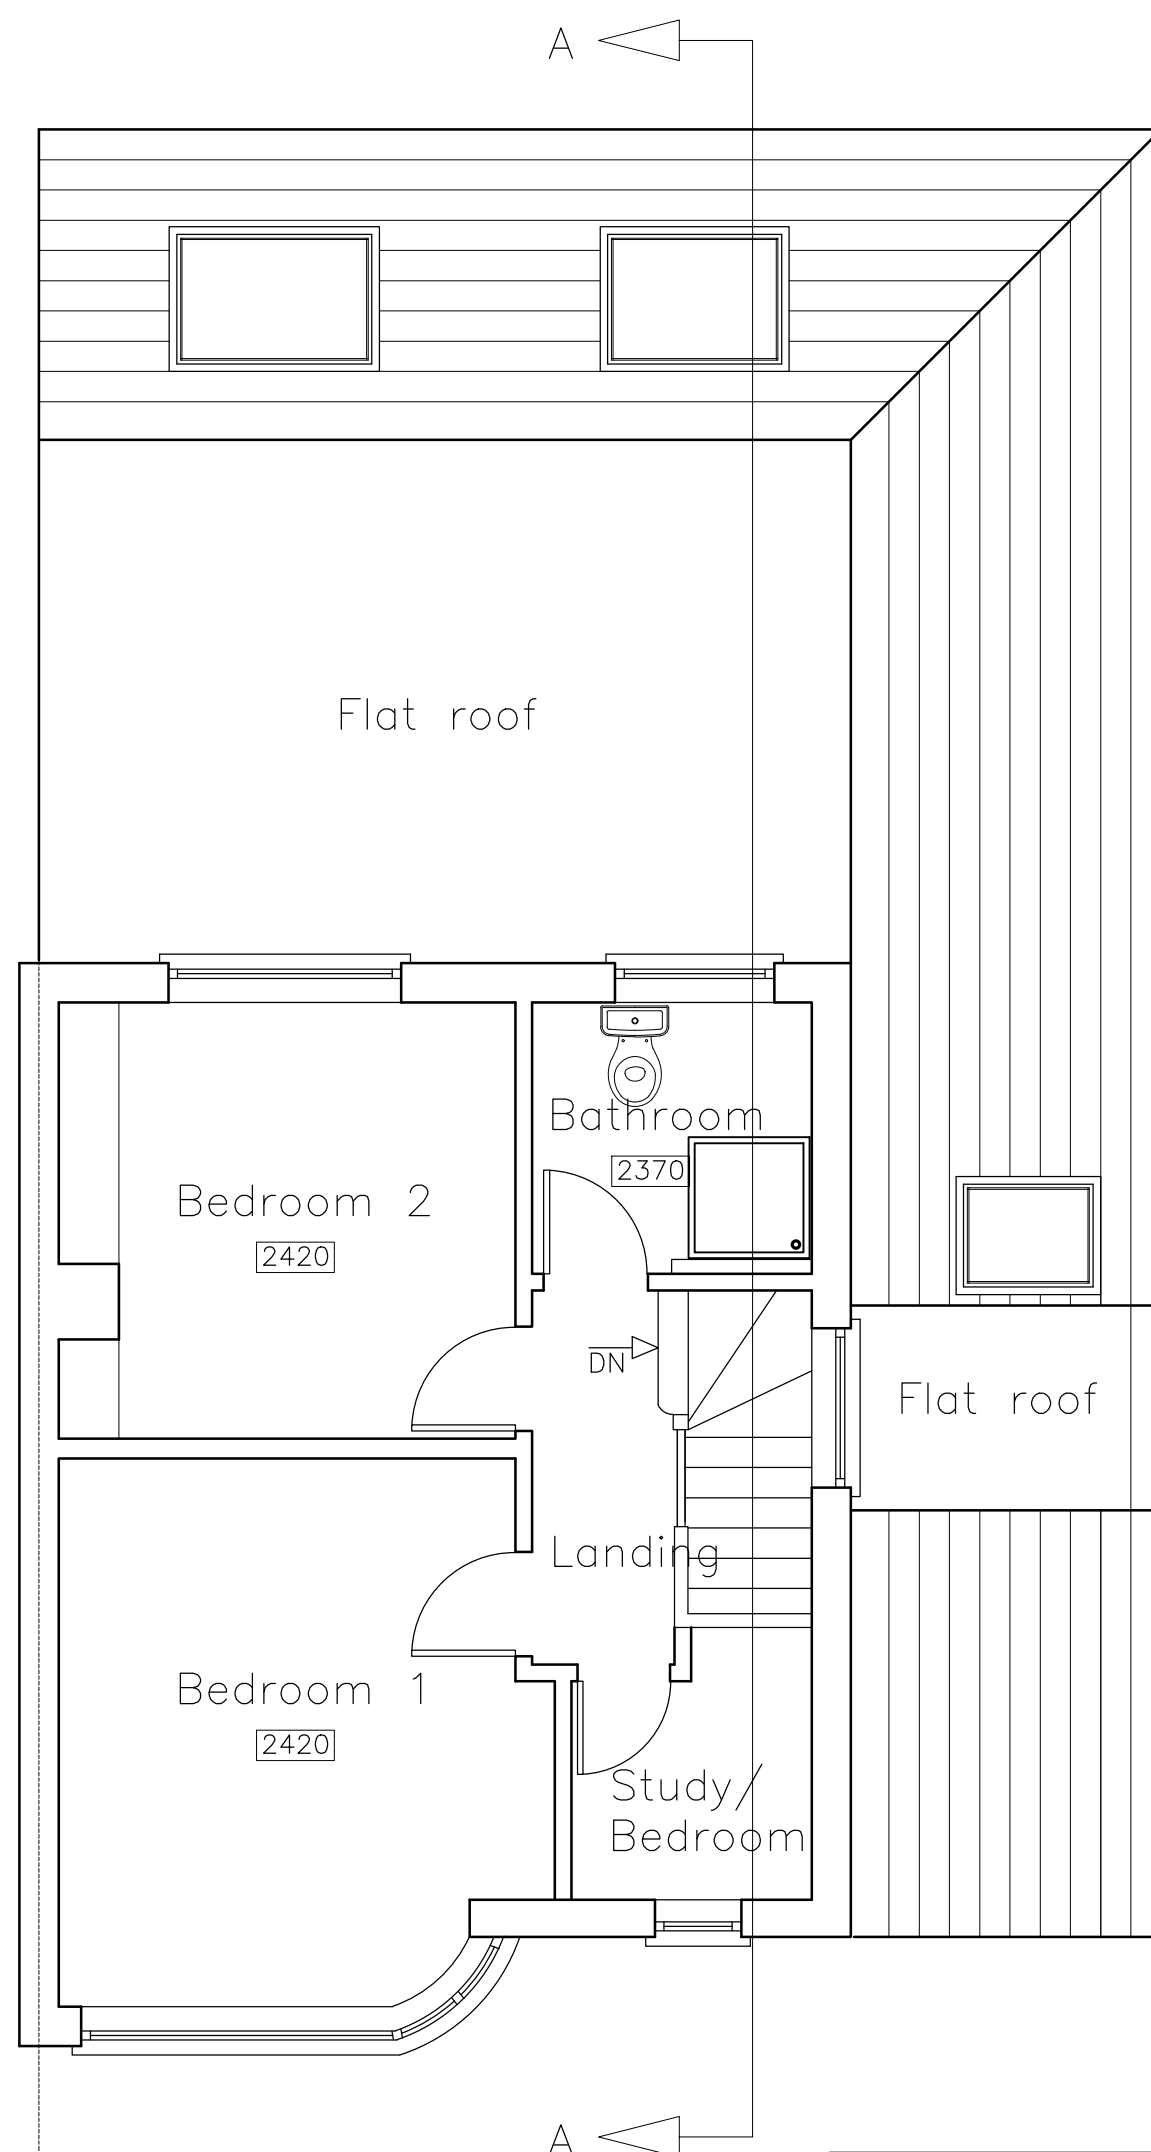


Proposed First Floor Layout
(Scale 1:50)

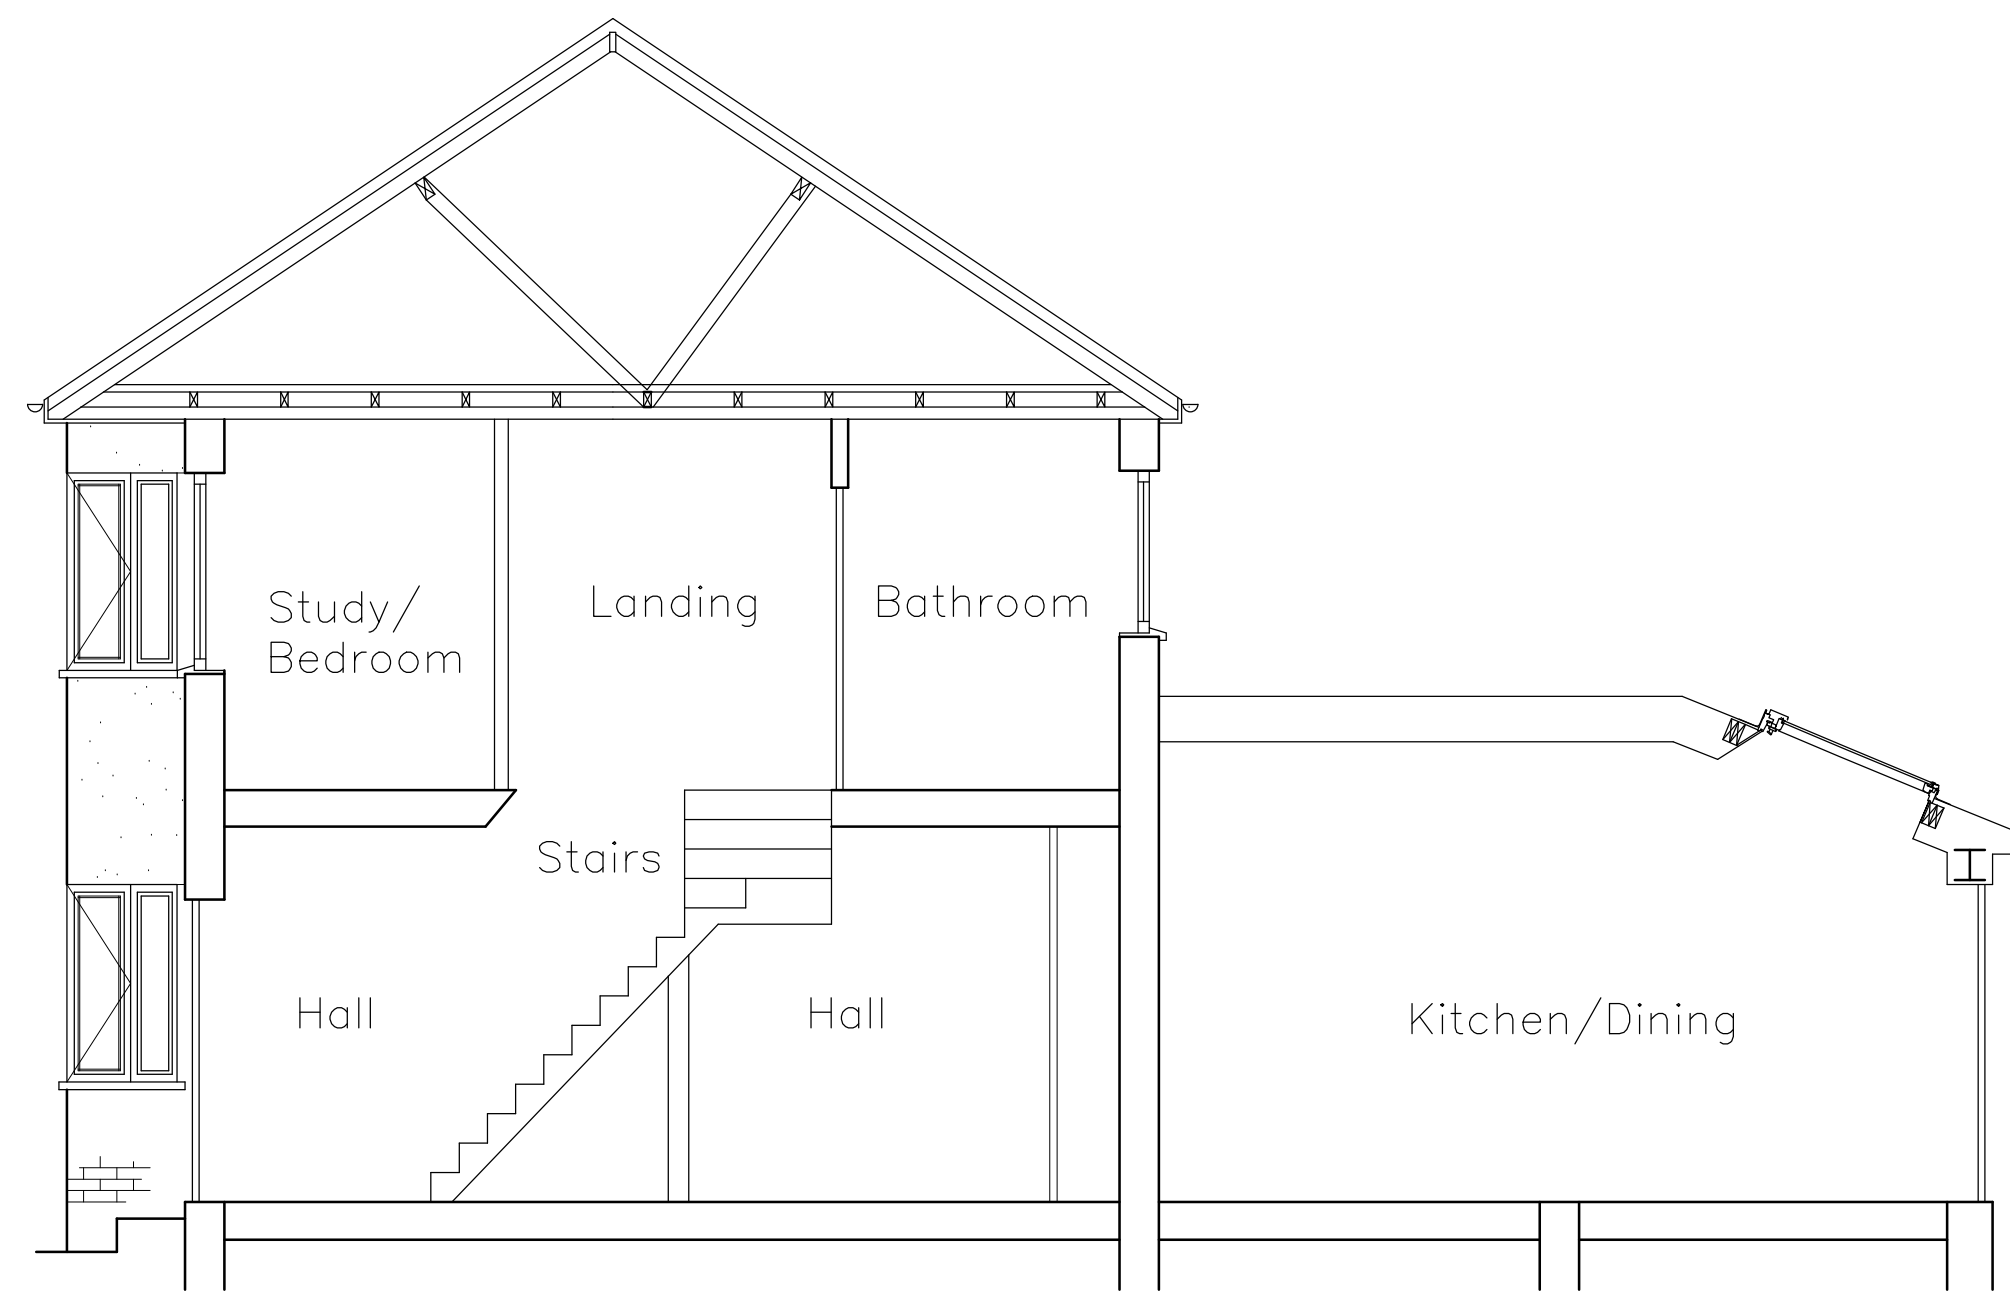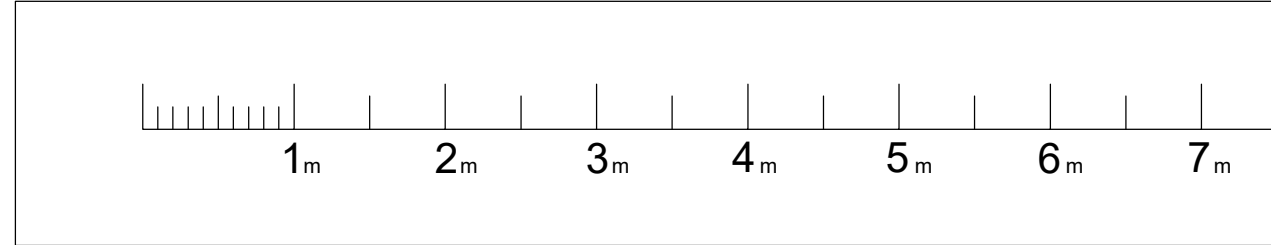

Proposed Section A-A (Scale 1:100)

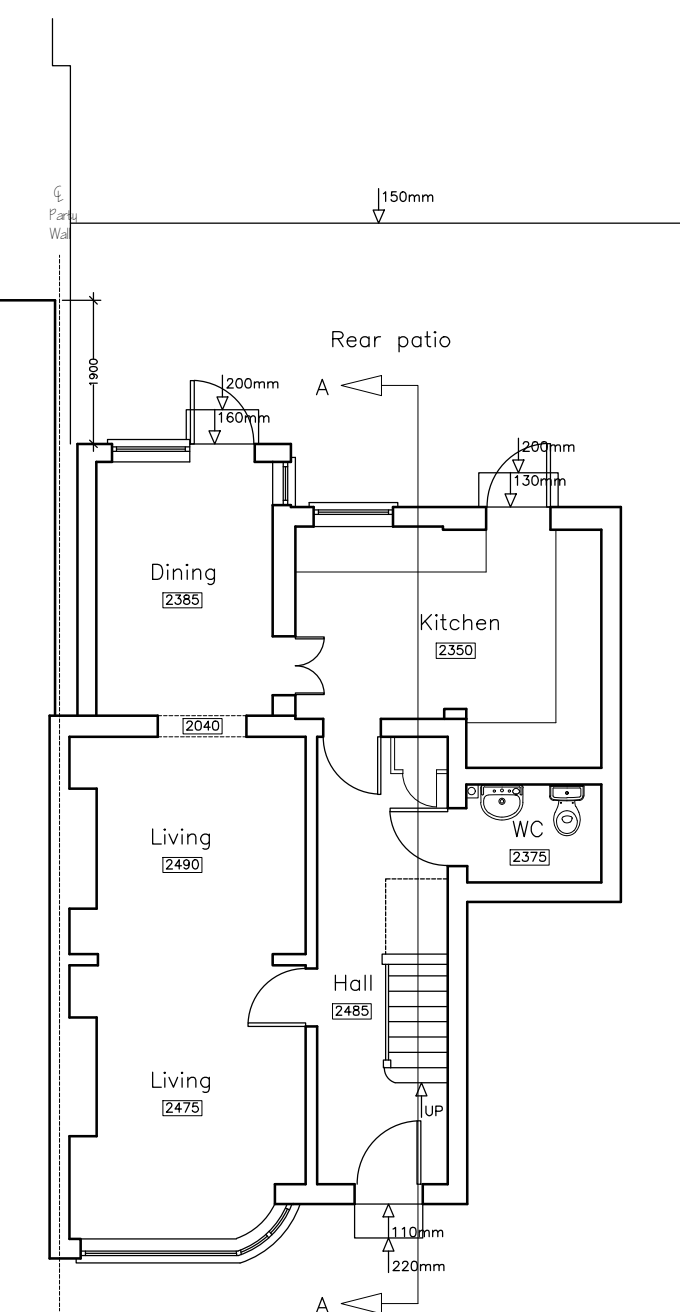

Existing Ground Floor Layout
(Scale 1:100)

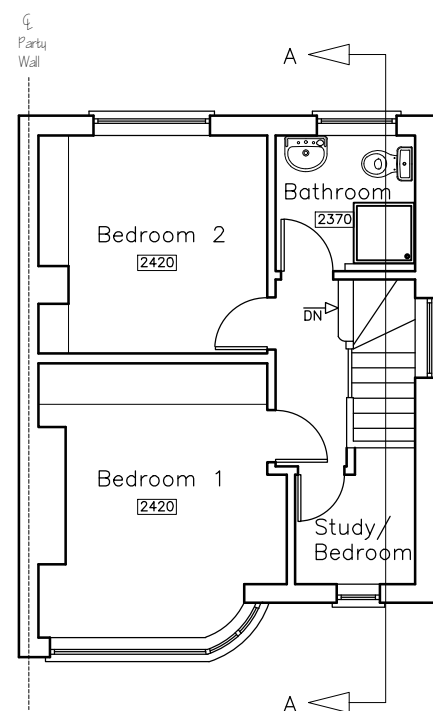

Existing First Floor Layout
(Scale 1:100)

Rev:	Date:	Description:
--	---	-----

Mensor Chartered Surveyors

BUILDING SURVEYING PRINCIPAL DESIGNER PROJECT MANAGEMENT

Tel: 07734319069
Email: stevejones@mensorsurveyors.co.uk

Project:	34 Cottingham Chase, Ruislip HA4 0BZ		
Title:	Existing and proposed layouts, elevations and sections		
Stage:	Householder Application	Drawing Number:	056.21.02
Date:	05/ 11/ 21	Client:	Mr C Campbell
Scale:	1:50 & 1:100 @ A1	Drawn by:	SJ
Rev:	00	Checked by:	KJ