




34 Cottingham Chase, Ruislip - Existing & Proposed.

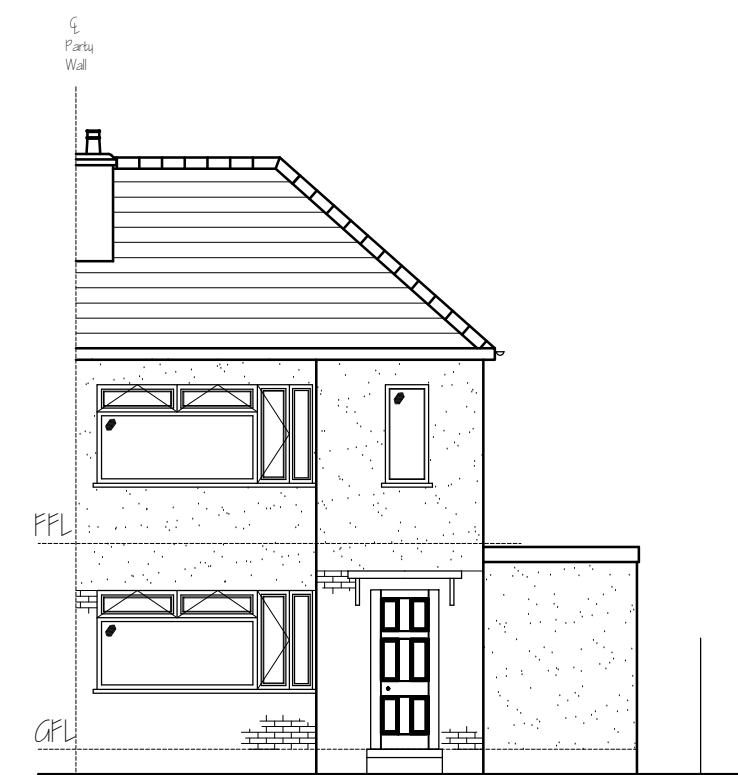


Existing Front Elevation
(Scale 1:100)

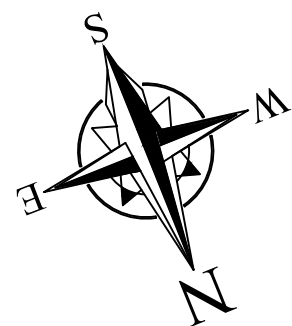


Existing Side Elevation
(Scale 1:100)

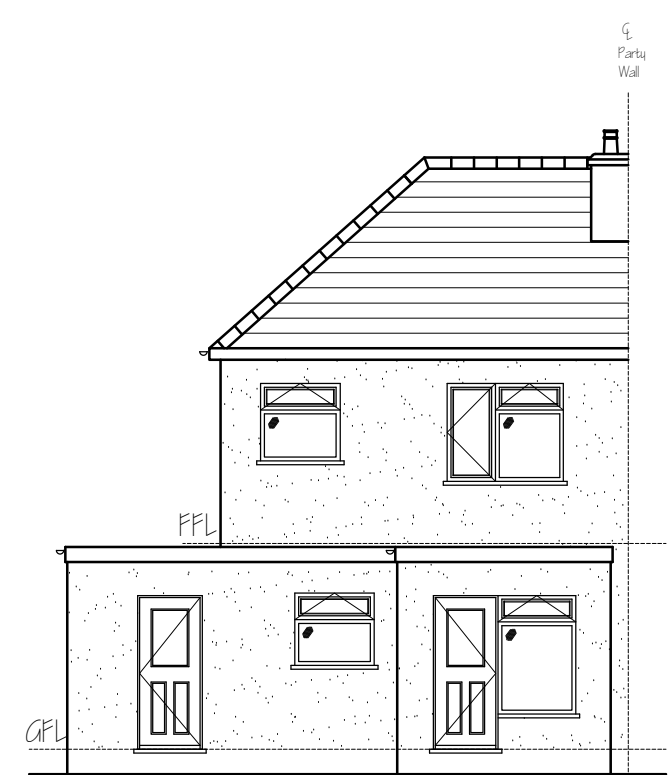


Existing Rear Elevation
(Scale 1:100)

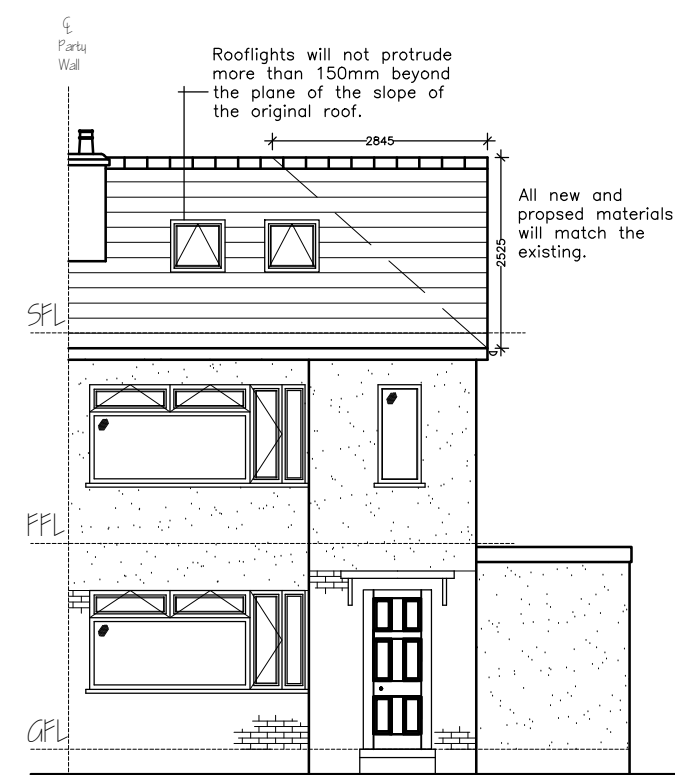


Proposed Front Elevation
(Scale 1:100)

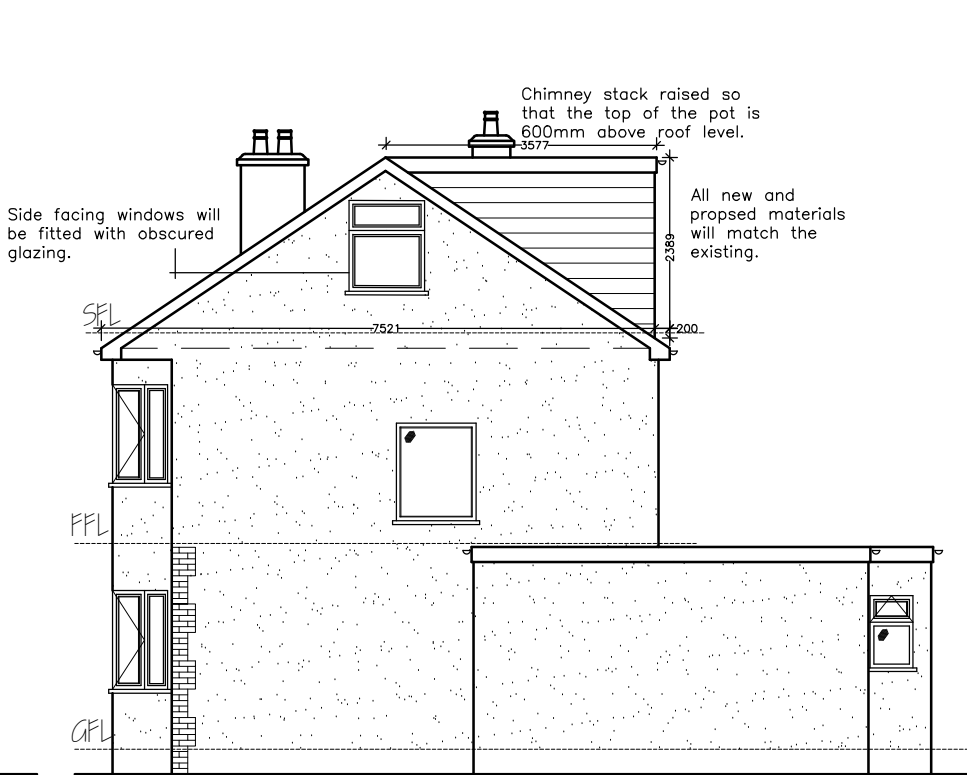

Proposed Side Elevation
(Scale 1:100)

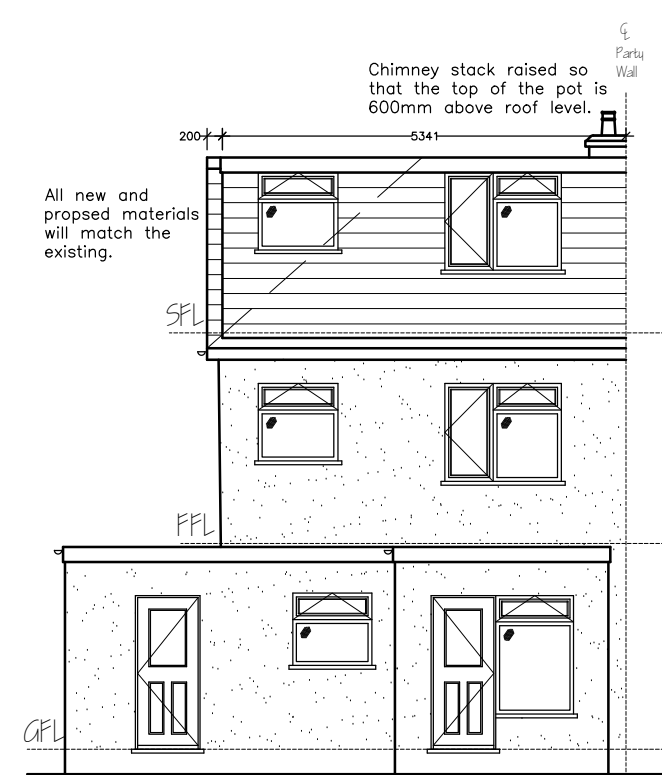


Proposed Rear Elevation
(Scale 1:100)


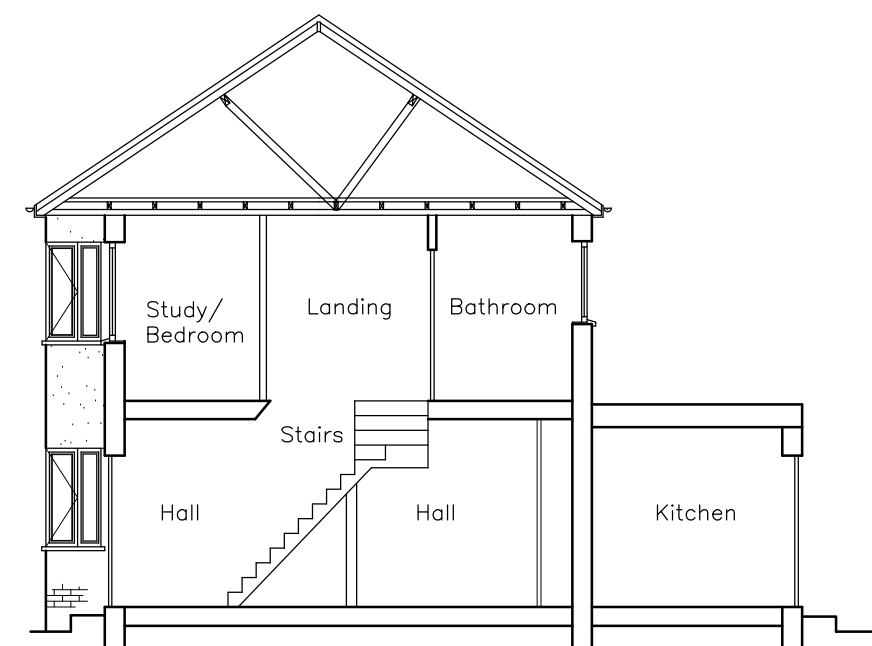


Existing Section A-A
(Scale 1:100)

Scale 1:50 @ A1

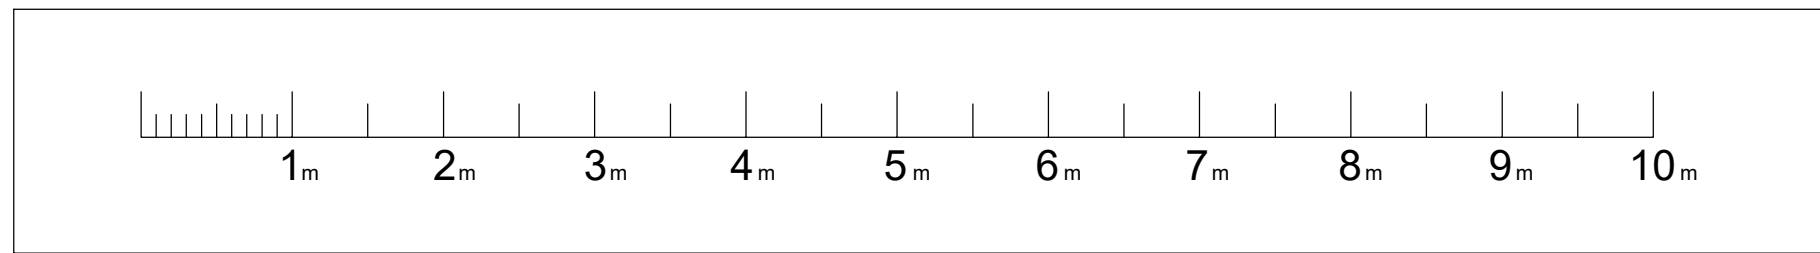


Scale 1:100 @ A1

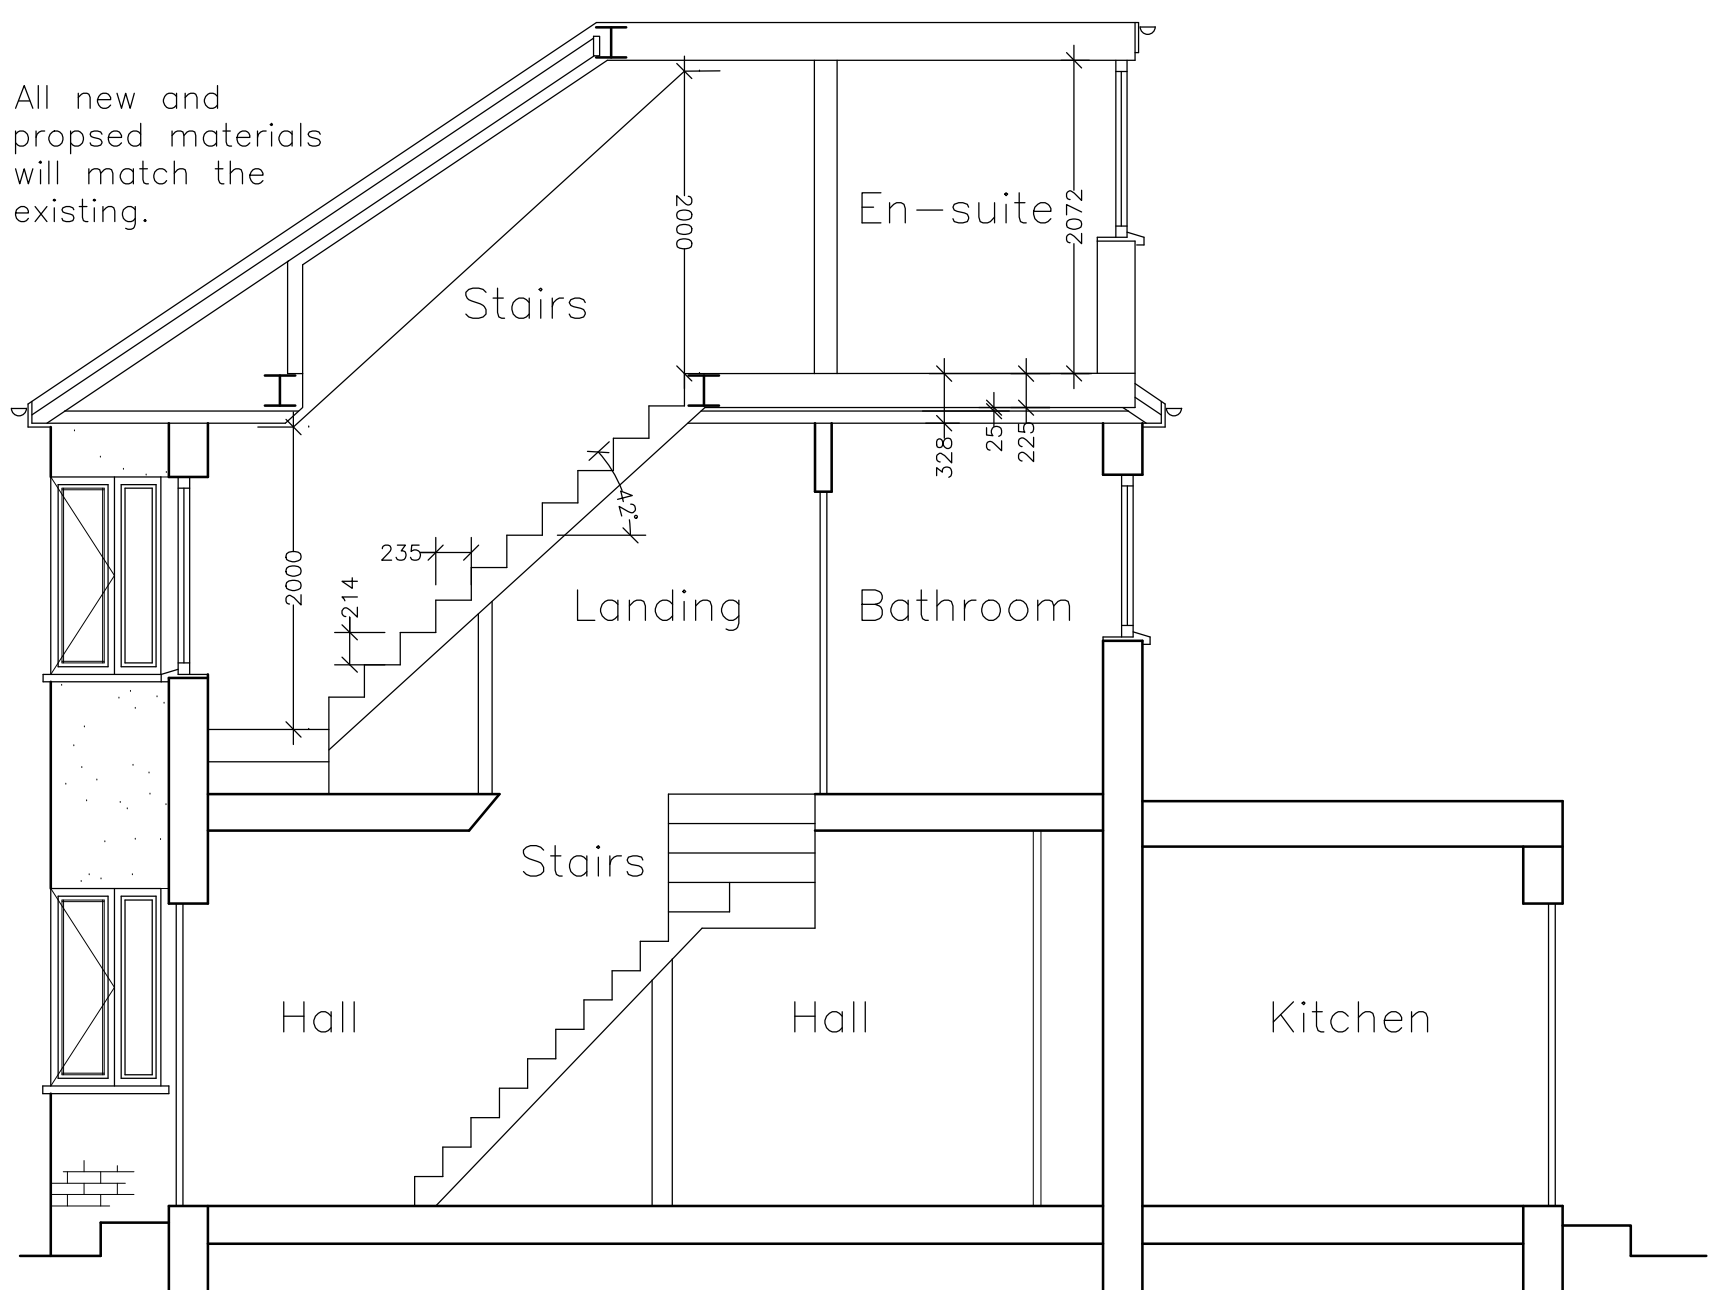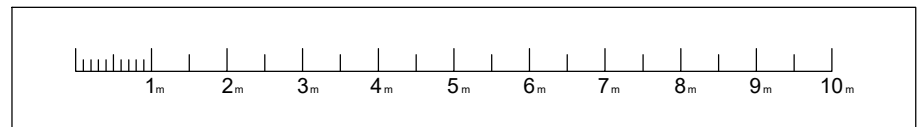


Proposed Section A-A (Scale 1:100)

Permitted development calculations for loft conversion.


$$\begin{aligned} \text{Proposed hip to gable extension} &= \frac{7.521 \times 2.845 \times 2.525}{6} \\ &= 9 \text{ Cubic Metres} \\ \text{Proposed rear dormer extension} &= \frac{5.341 \times 5.577 \times 2.589}{2} \\ &= 22.82 \text{ Cubic Metres} \\ \text{Total cubic metres} &= 31.82 \text{ Cubic Metres} \end{aligned}$$

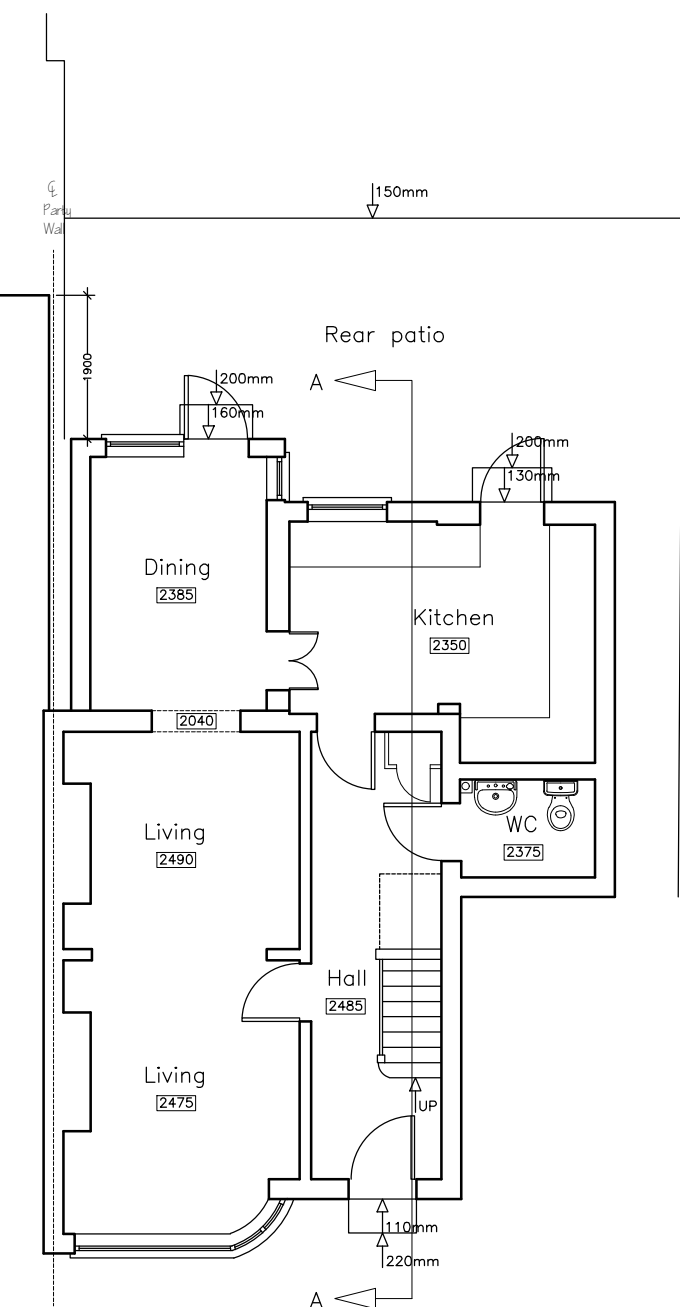


Existing Ground Floor Layout
(Scale 1:100)

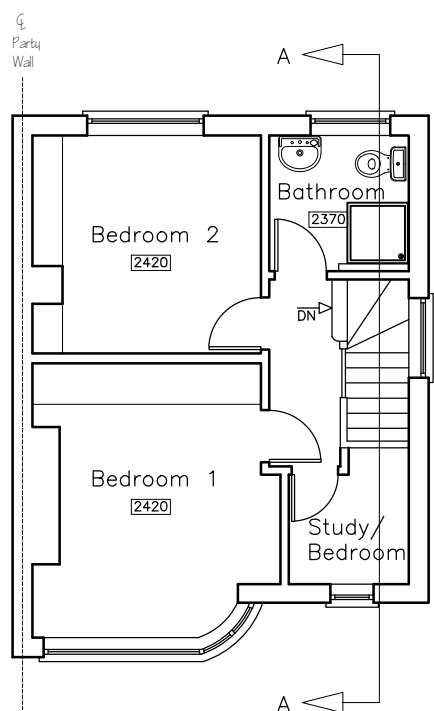


Existing First Floor Layout
(Scale 1:100)

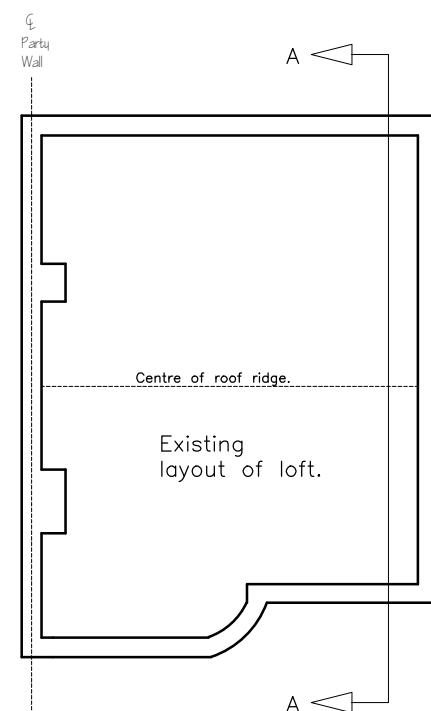

Existing Loft Layout
(Scale 1:100)

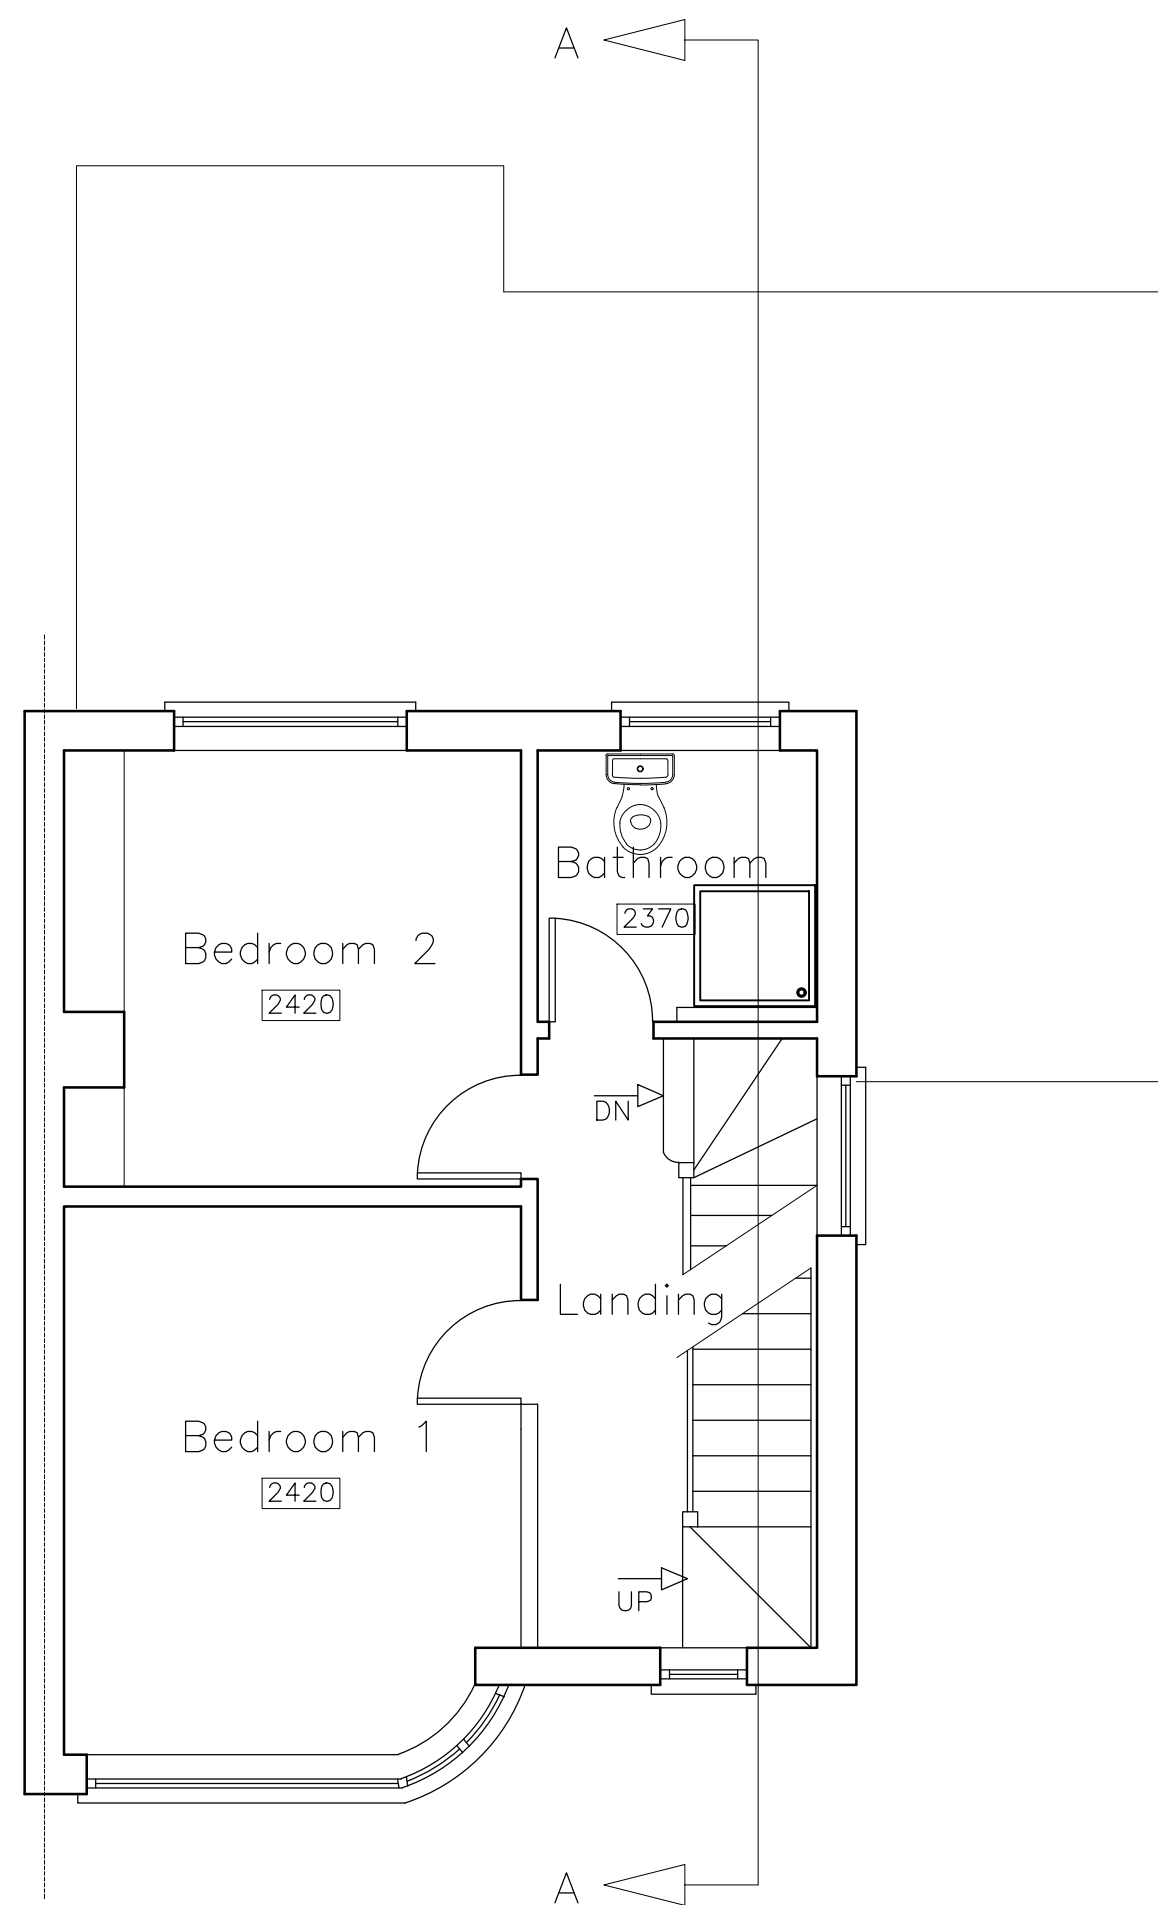

Proposed First Floor Layout
(Scale 1:100)

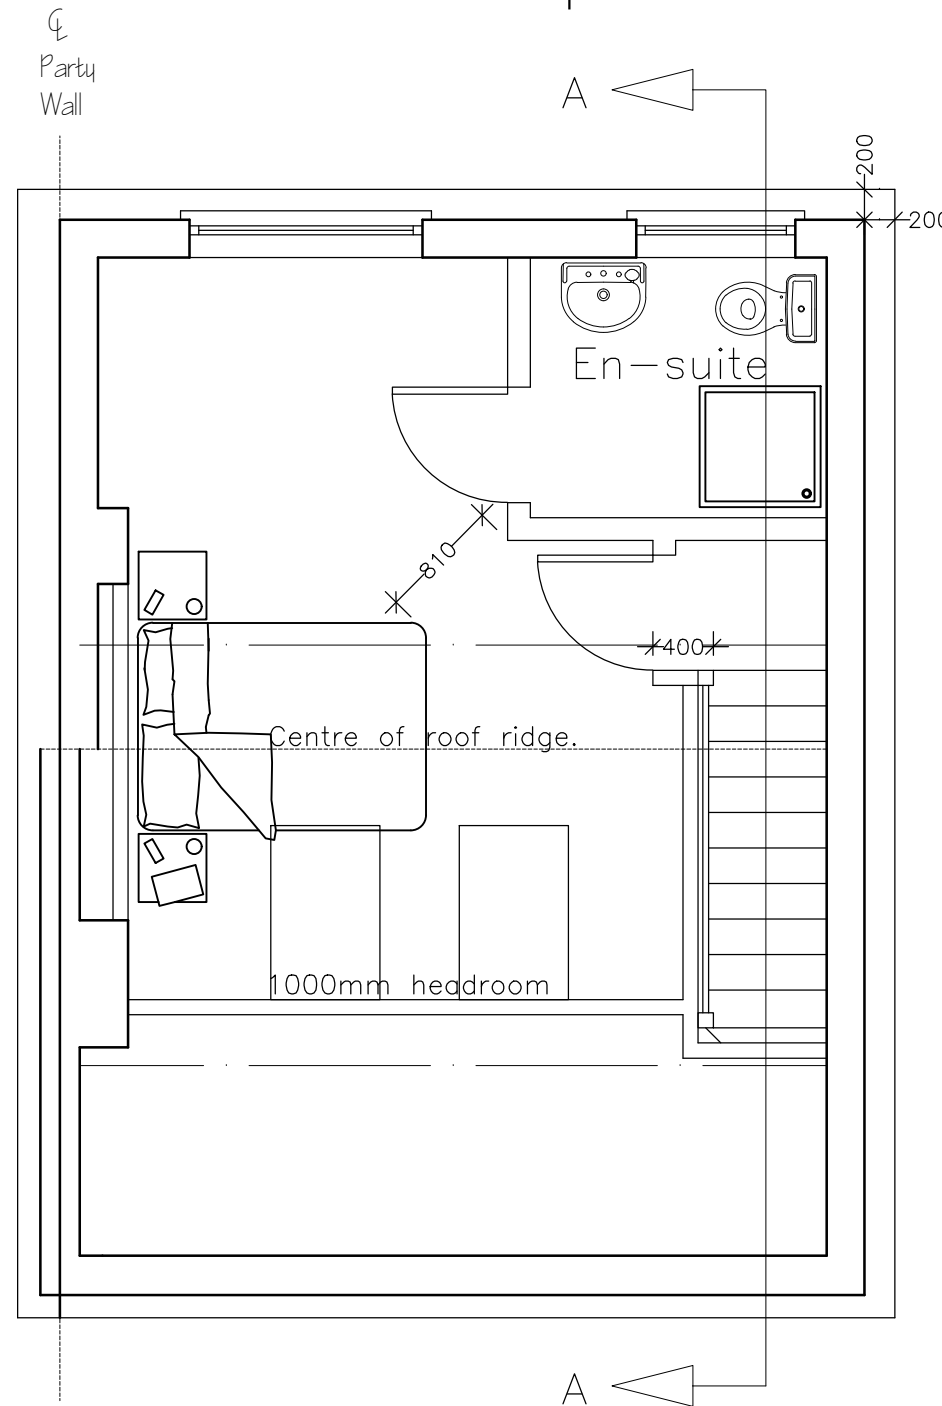

Proposed Loft Layout
(Scale 1:100)

Mensor Chartered Surveyors

BUILDING SURVEYING PRINCIPAL DESIGNER PROJECT MANAGEMENT

Tel: 07734319069
Email: stevejones@mensorsurveyors.co.uk

Project:	34 Cottingham Chase, Ruislip HA4 0BZ		
Title:	Existing and proposed layouts, elevations and sections		
Stage:	Lawful Development	Drawing Number:	056.21.03
Date:	17/ 12/ 21	Client:	Mr C Campbell
Scale:	1:50 & 1:100 @ A1	Drawn by:	SJ
Rev:	01	Checked by:	KJ