


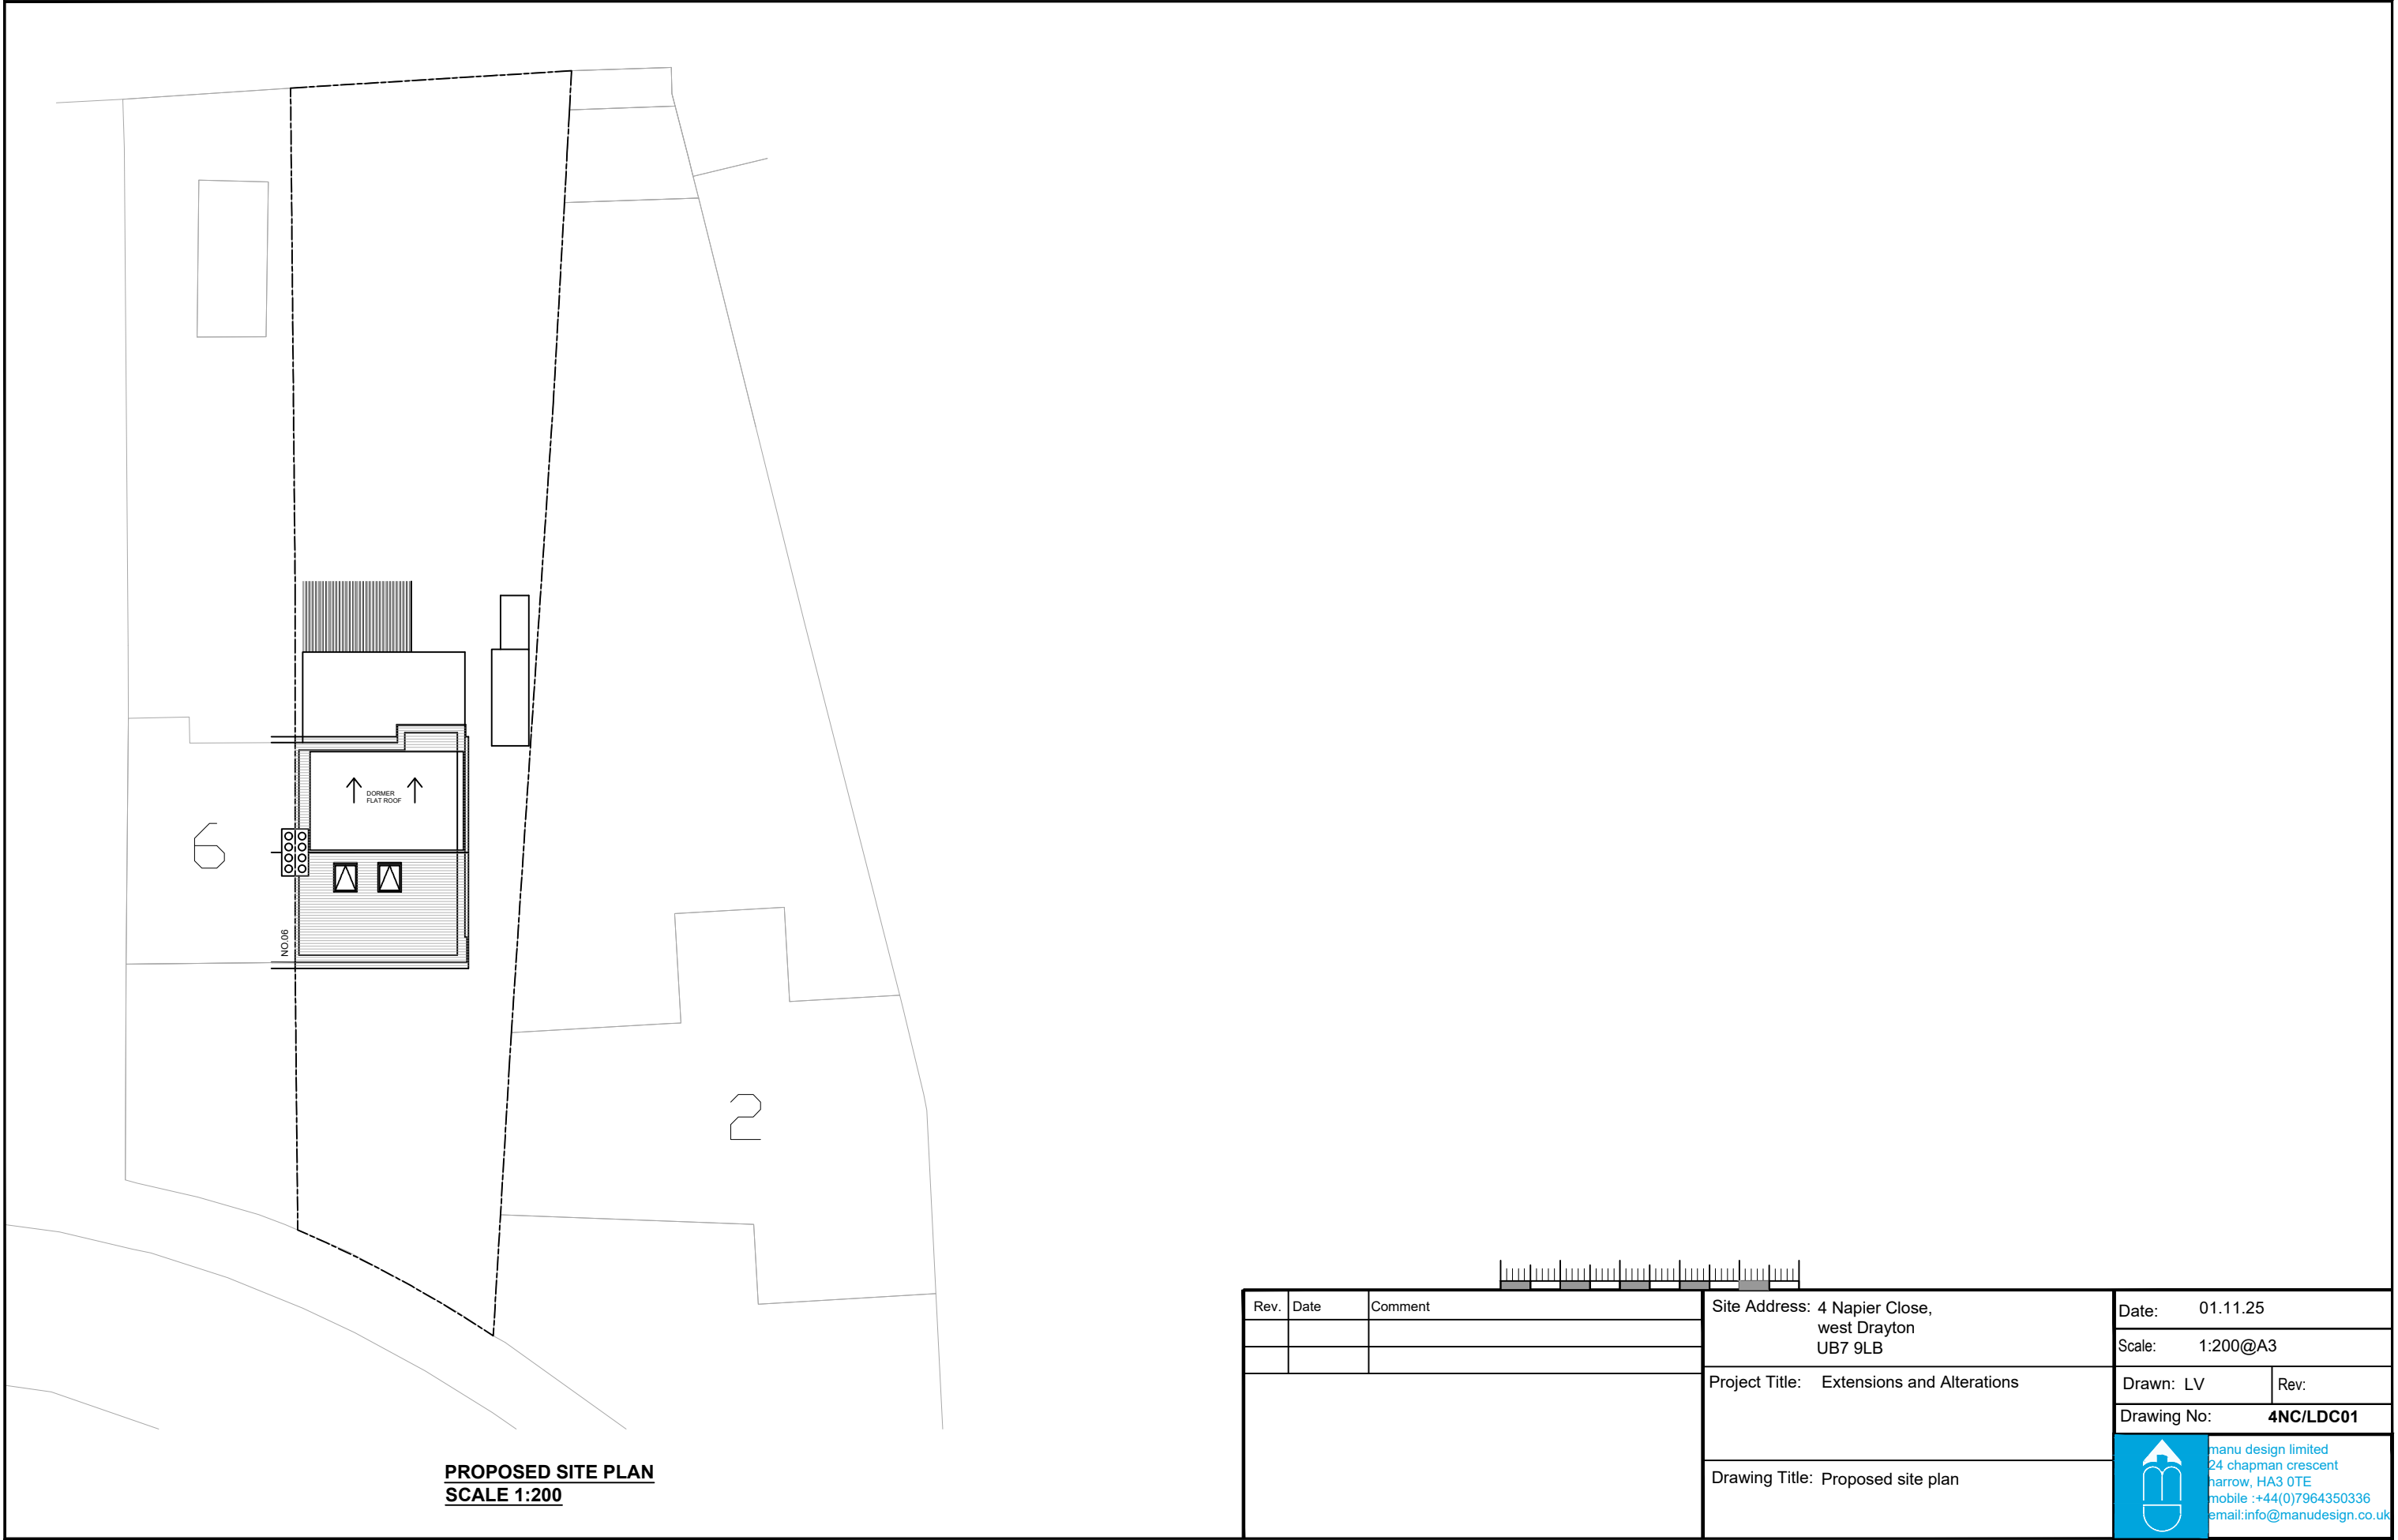

PROPOSED SITE PLAN
SCALE 1:200

Rev.	Date	Comment	Site Address: 4 Napier Close, west Drayton UB7 9LB		Date: 01.11.25	
					Scale: 1:200@A3	
			Project Title: Extensions and Alterations		Drawn: LV	Rev:
					Drawing No: 4NC/LDC01	
			Drawing Title: Proposed site plan		 manu design limited 24 chapman crescent harrow, HA3 0TE mobile :+44(0)7964350336 email:info@manudesign.co.uk	