


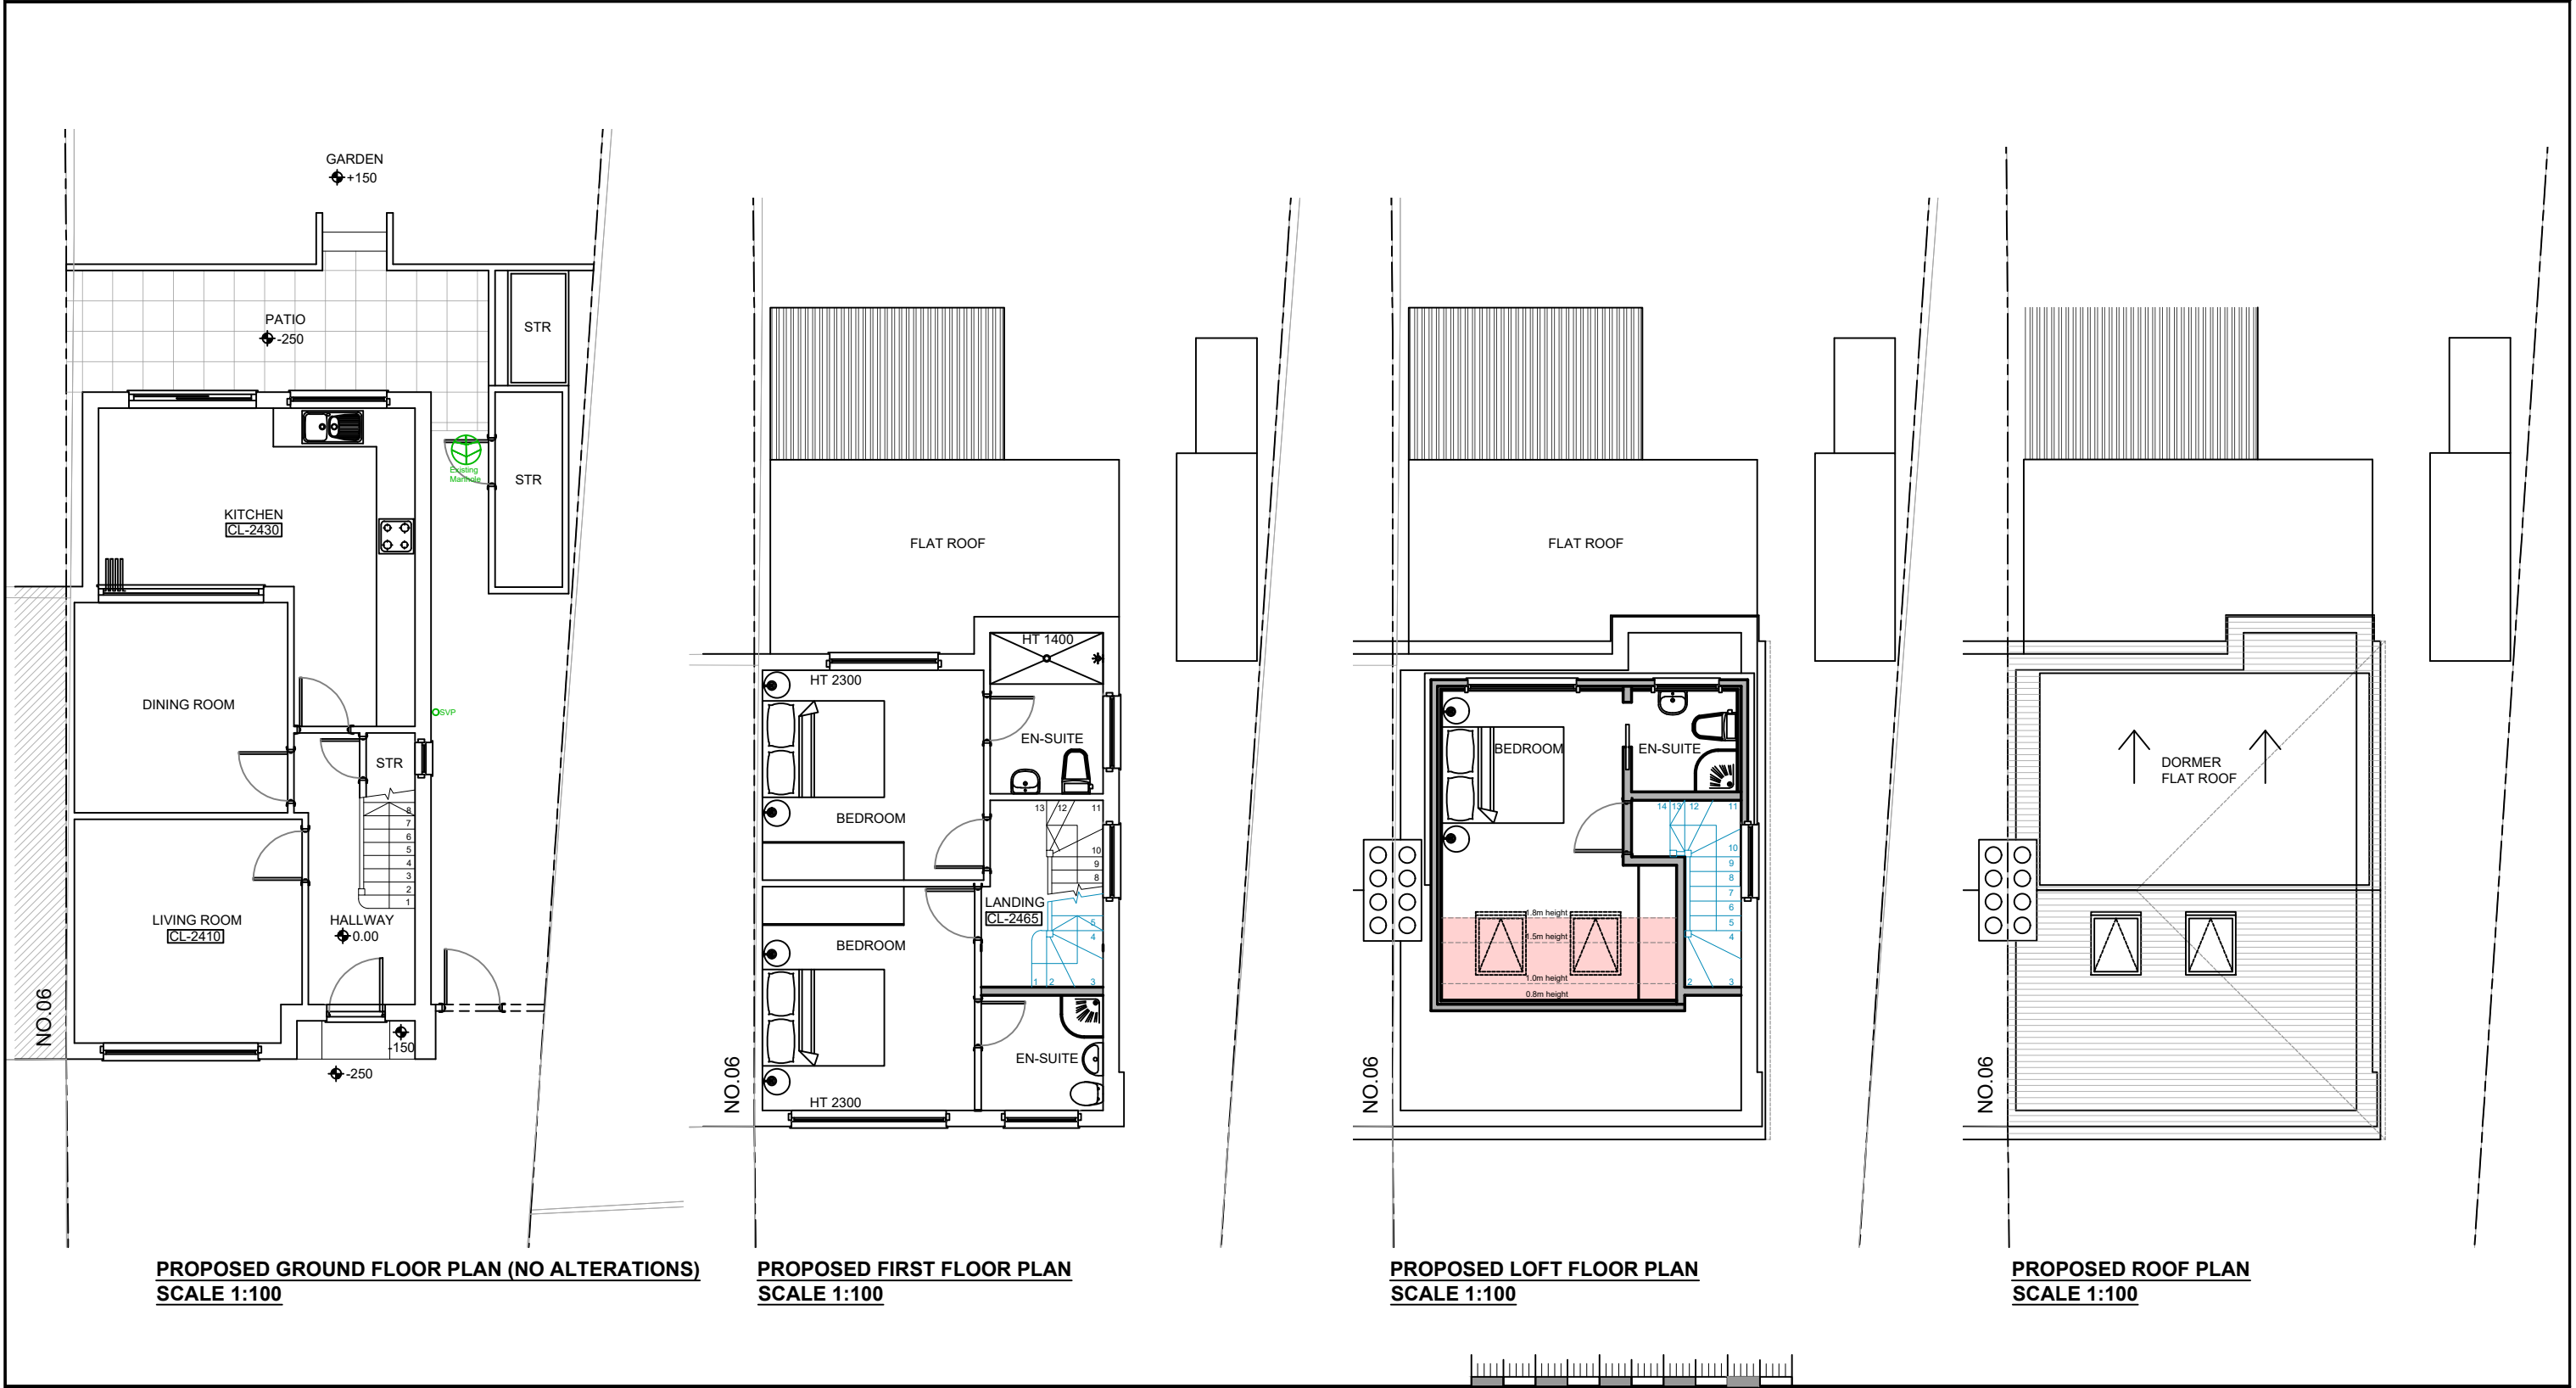

DO NOT SCALE OFF THIS DRAWING ALL DIMENSIONS TO BE CHECKED ON SITE ANY DISCREPANCIES TO BE REPORTED TO THE MANU DESIGN LIMITED ASAP ALL STRUCTURAL DETAILS TO ENGINEER'S DETAILS	Rev.		Date	Comment	Site Address: 4 Napier Close, west Drayton UB7 9LB	Date: 27.11.25	
						Scale: 1:100@A3	
						Drawn: LV	Rev:
					Project Title: Extensions and Alterations	Drawing No: 4NC/LDC02	
					Drawing Title: Proposed floor plans	manu design limited 24 chapman crescent harrow, HA3 0TE mobile :+44(0)7964350336 email:info@manudesign.co.uk	