





**PROPOSED FRONT ELEVATION**  
SCALE 1:100



**PROPOSED SIDE ELEVATION**  
SCALE 1:100

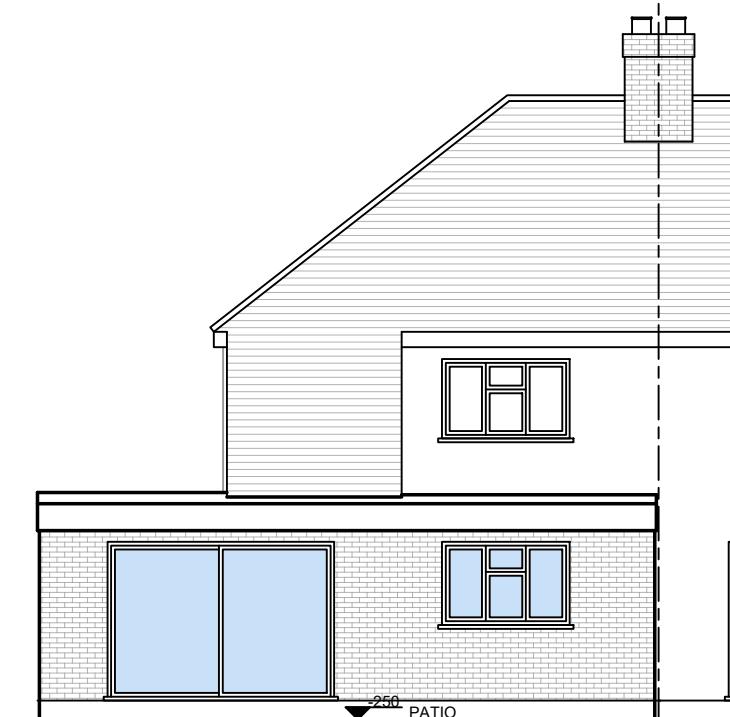

**PROPOSED REAR ELEVATION**  
SCALE 1:100

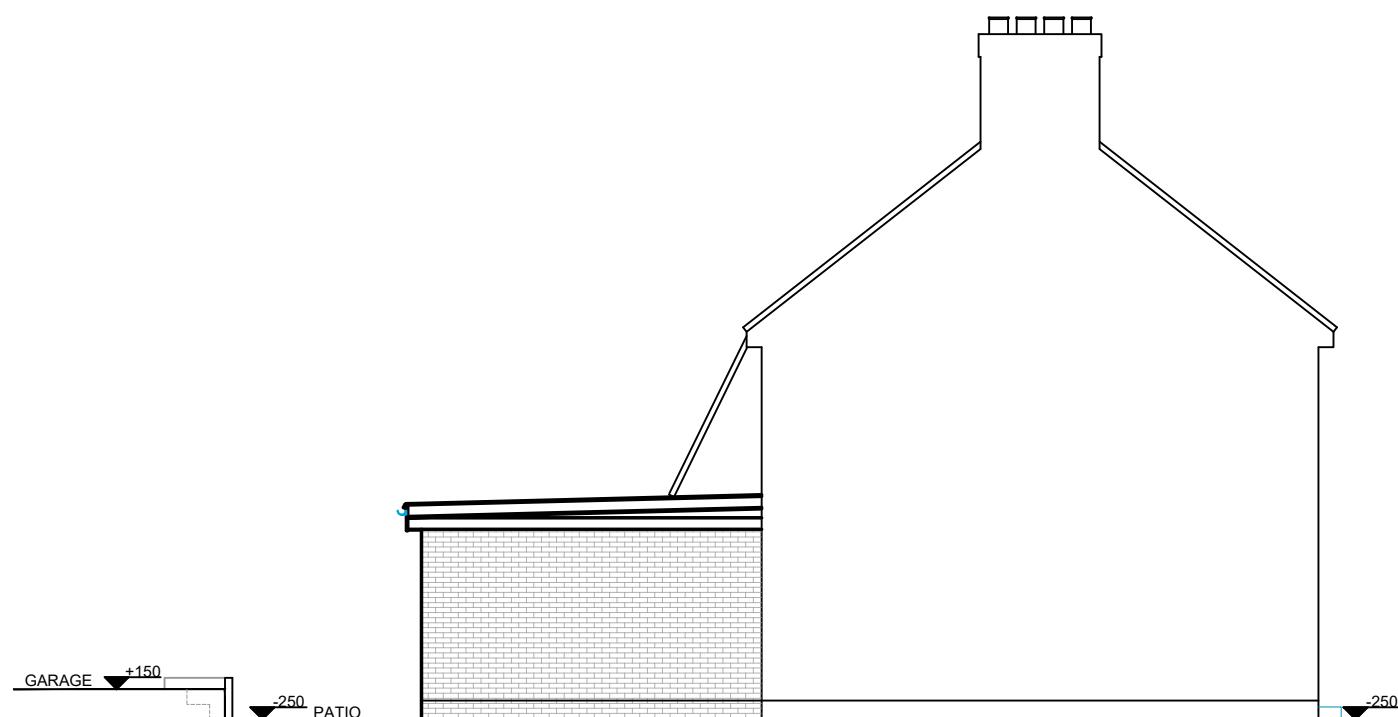

**PROPOSED SIDE ELEVATION**  
SCALE 1:100

DO NOT SCALE OFF THIS DRAWING  
ALL DIMENSIONS TO BE CHECKED ON SITE  
ANY DISCREPANCIES TO BE REPORTED TO  
THE MANU DESIGN LIMITED ASAP

ALL STRUCTURAL DETAILS TO ENGINEER'S  
DETAILS

Rev. Date Comment

Site Address: 4 Napier Close,  
west Drayton  
UB7 9LB

Date: 27.11.25

Scale: 1:100@A3

Project Title: Extensions and Alterations

Drawn: LV

Rev:

Drawing No: 4NC/HH03

Drawing Title: Proposed elevations



manu design limited  
24 chapman crescent  
harrow, HA3 0TE  
mobile :+44(0)7964350336  
email:info@manudesign.co.uk