



Notes


1. Reproduced from the Ordnance Survey Map with the permission of the Controller of His Majesty's Stationery Office, Crown Copyright and Database Rights 2025
Ordnance Survey AC0000808122/100004910.

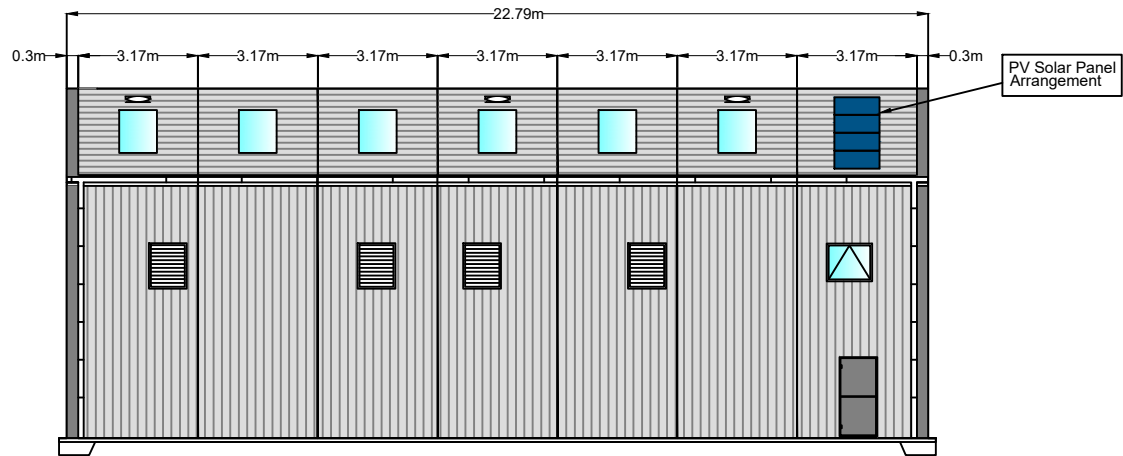


REAR ELEVATION

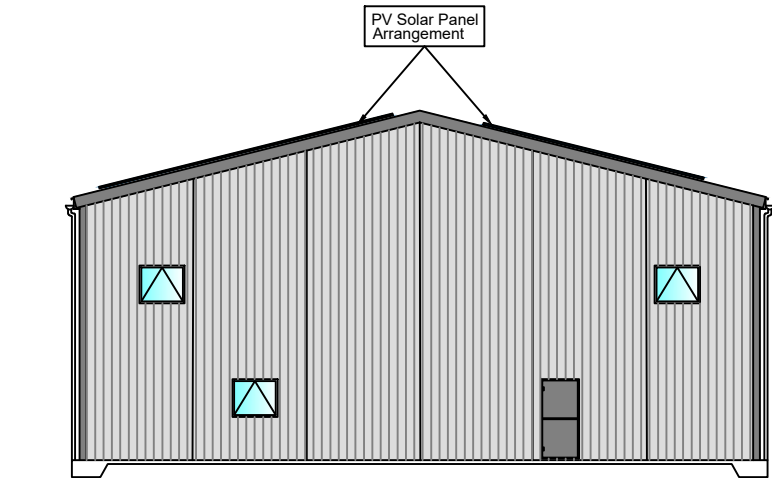


LEFT ELEVATION

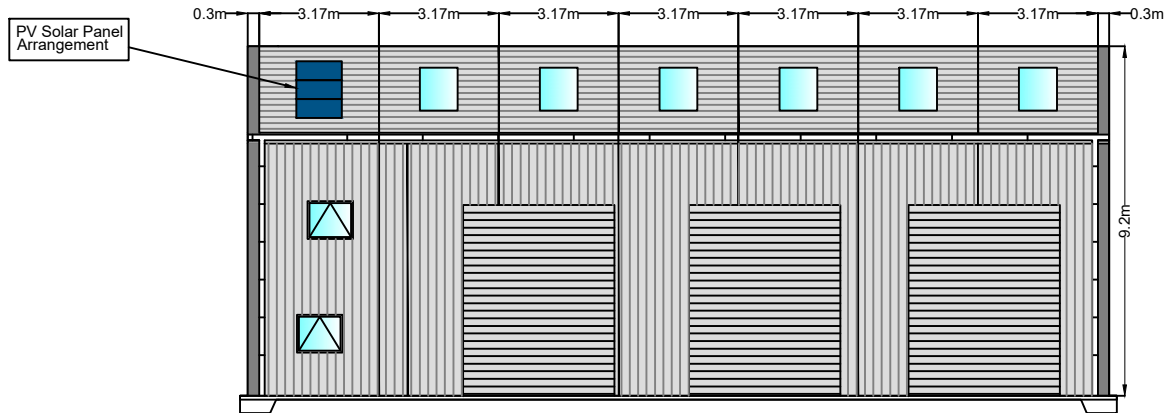


FRONT ELEVATION

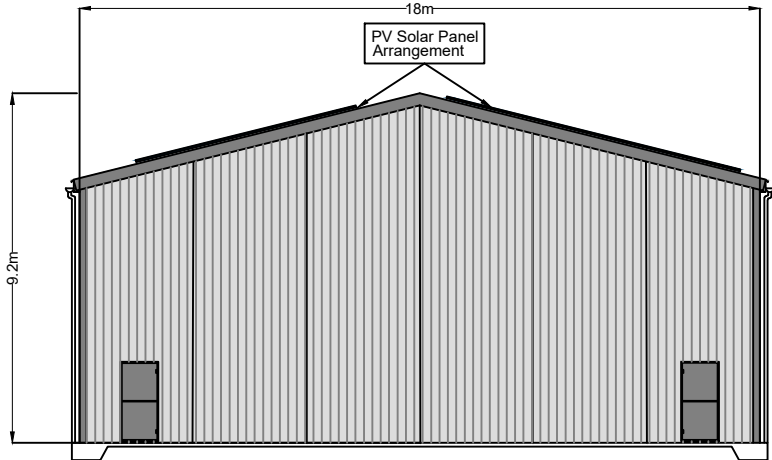

RIGHT ELEVATION

 

Rev	subject	date
B	General Amendments	Nov 2025
A	PV Solar Panel Added	Oct 2025

 Darwen Resource Recovery Park, Lower Eccleshill Road, Darwen, BB3 0RP Tel: (01254)819700, Fax: (01254)819749, Email: richard.blisset@suez.com	
Site Rigby Lane, Hayes Vehicle Workshop	
Title Proposed Workshop Elevations	
Scale 1:100 @ A3	
Date September 2025	
Drawing Ref Rbl-PLN-0925-04b	Drawn by RB
	Checked by SS