


1. Reproduced from the Ordnance Survey Map with the permission of the Controller of His Majesty's Stationery Office, Crown Copyright and Database Rights 2025
Ordnance Survey AC0000808122/100004910.

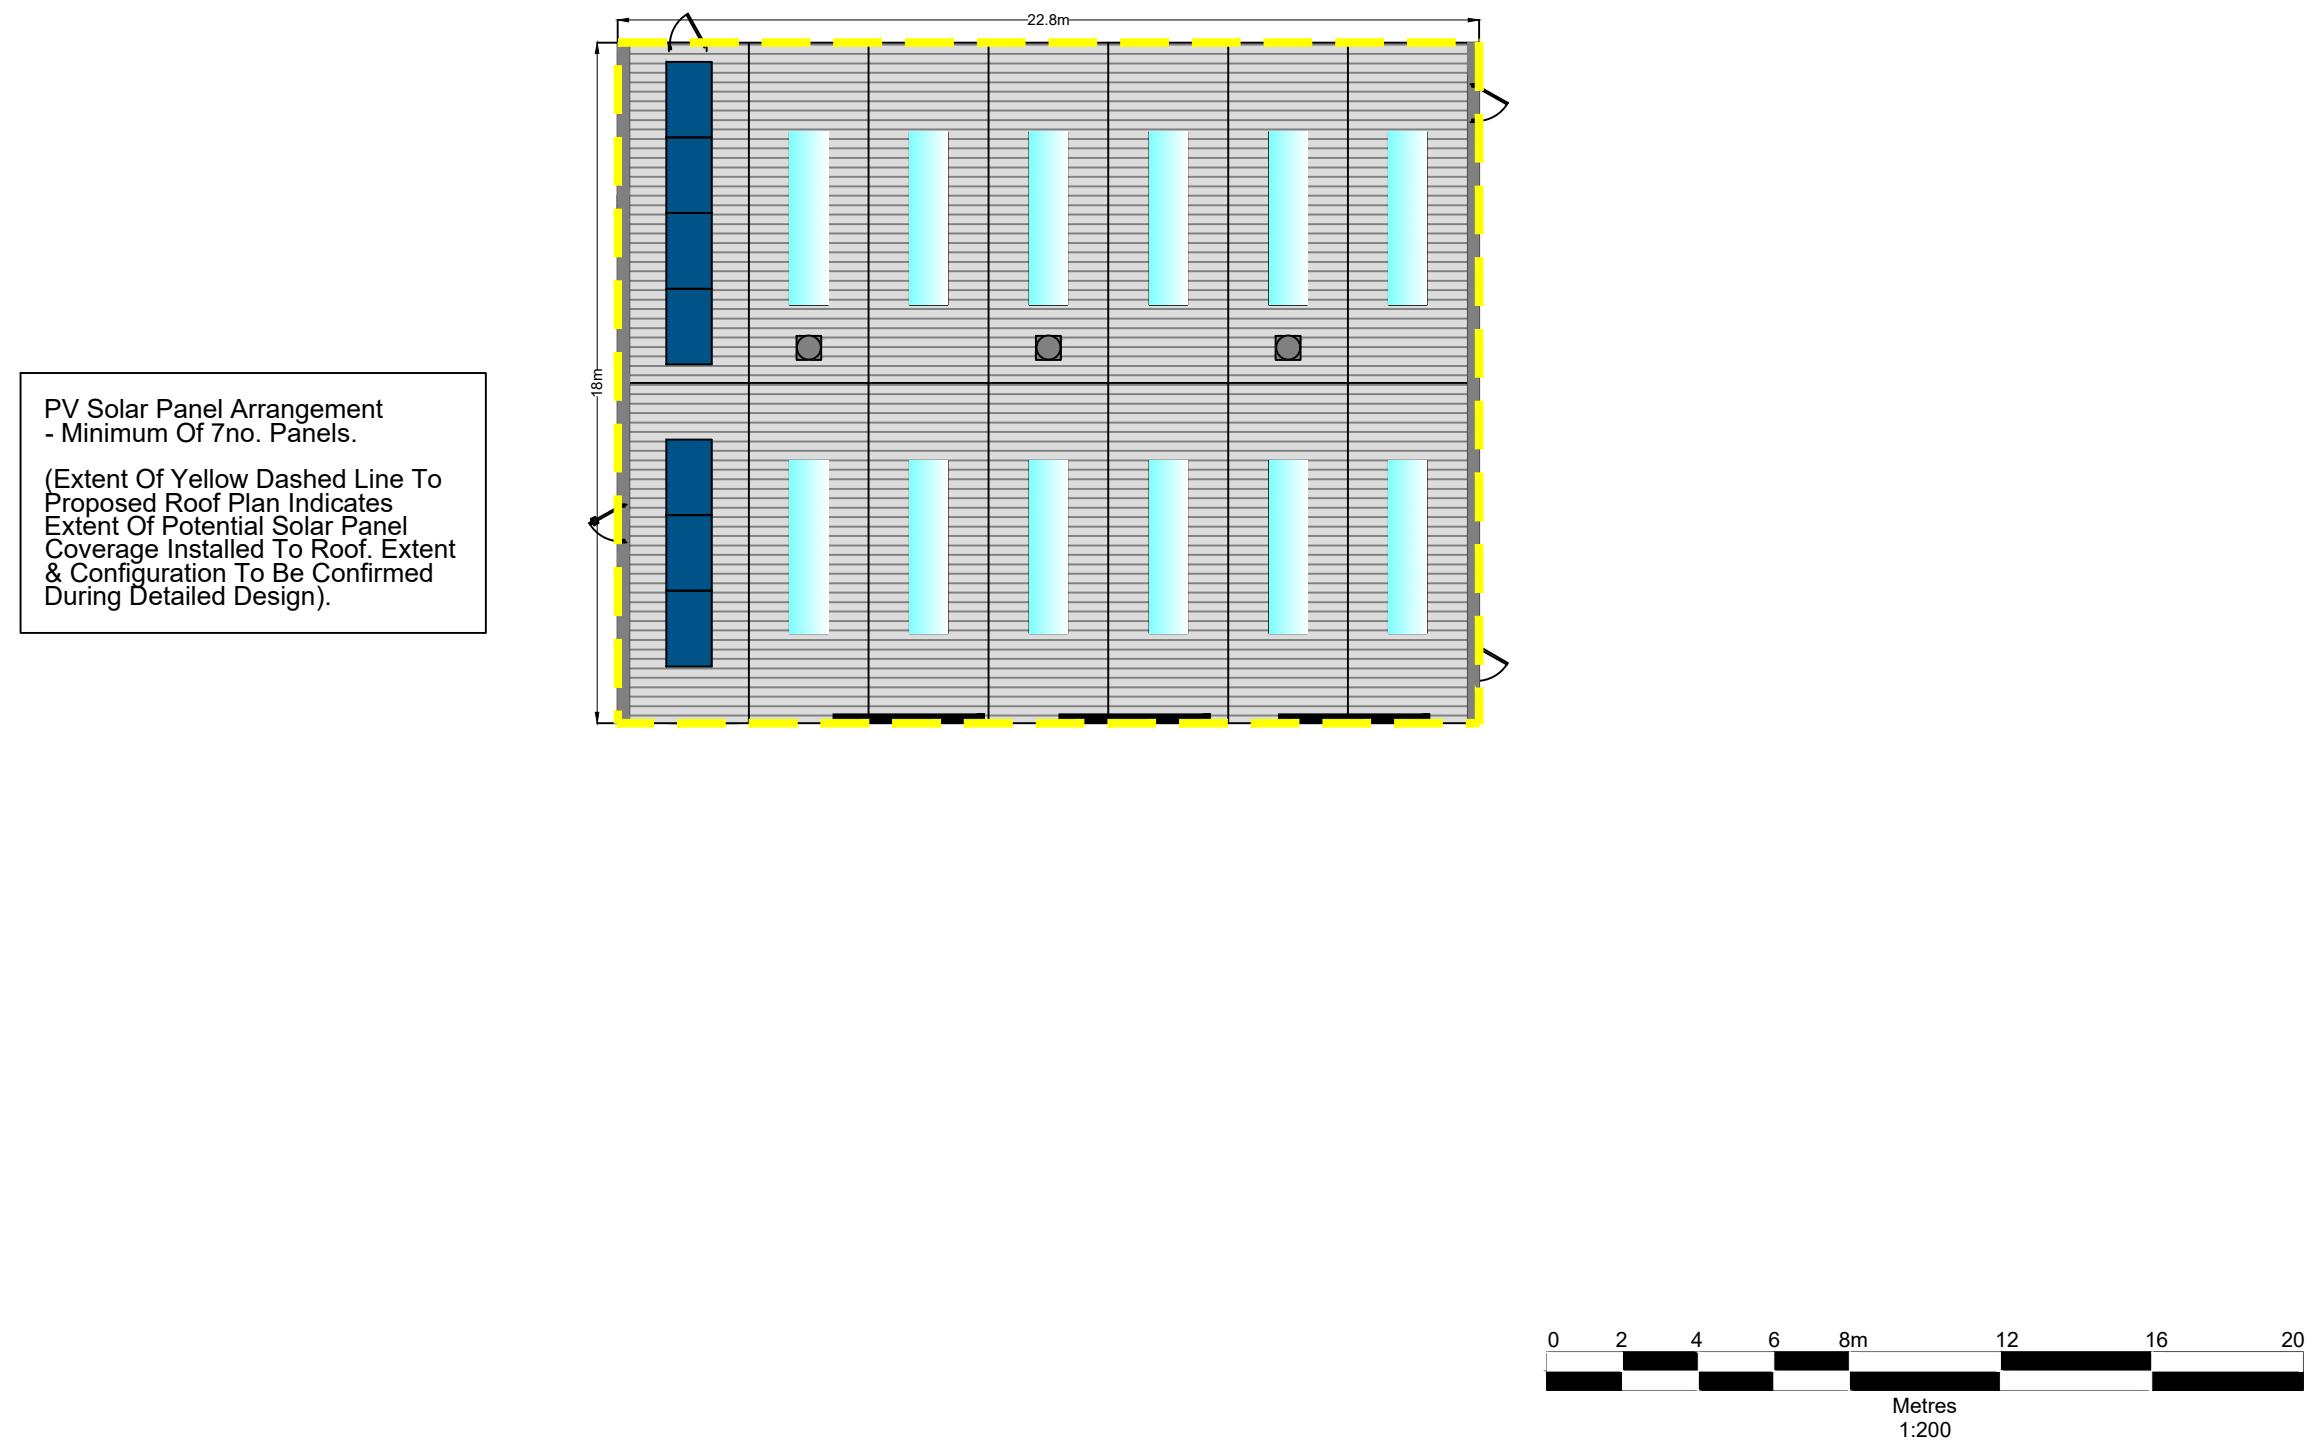

| | | |
|-----|--|----------------------|
| Rev | subject | date |
| | | |
| | B General Amendments A PV Solar Panel Added | Nov 2025 Oct 2025 |

| | | | |
|---|---------------------------------------|------------|----|
|  Darwen Resource Recovery Park, Lower Eccleshill Road, Darwen, BB3 0RP Tel: (01254) 819700, Fax: (01254) 819749, Email: richard.biase@suez.com | | | |
| Site | Rigby Lane, Hayes Vehicle Workshop | | |
| Title | Proposed Workshop Roof Plan | | |
| Scale | 1:200 @ A3 | | |
| Date | September 2025 | | |
| Drawing Ref | Rbl-PLN-0925-06b | Drawn by | RB |
| | | Checked by | SS |