


N

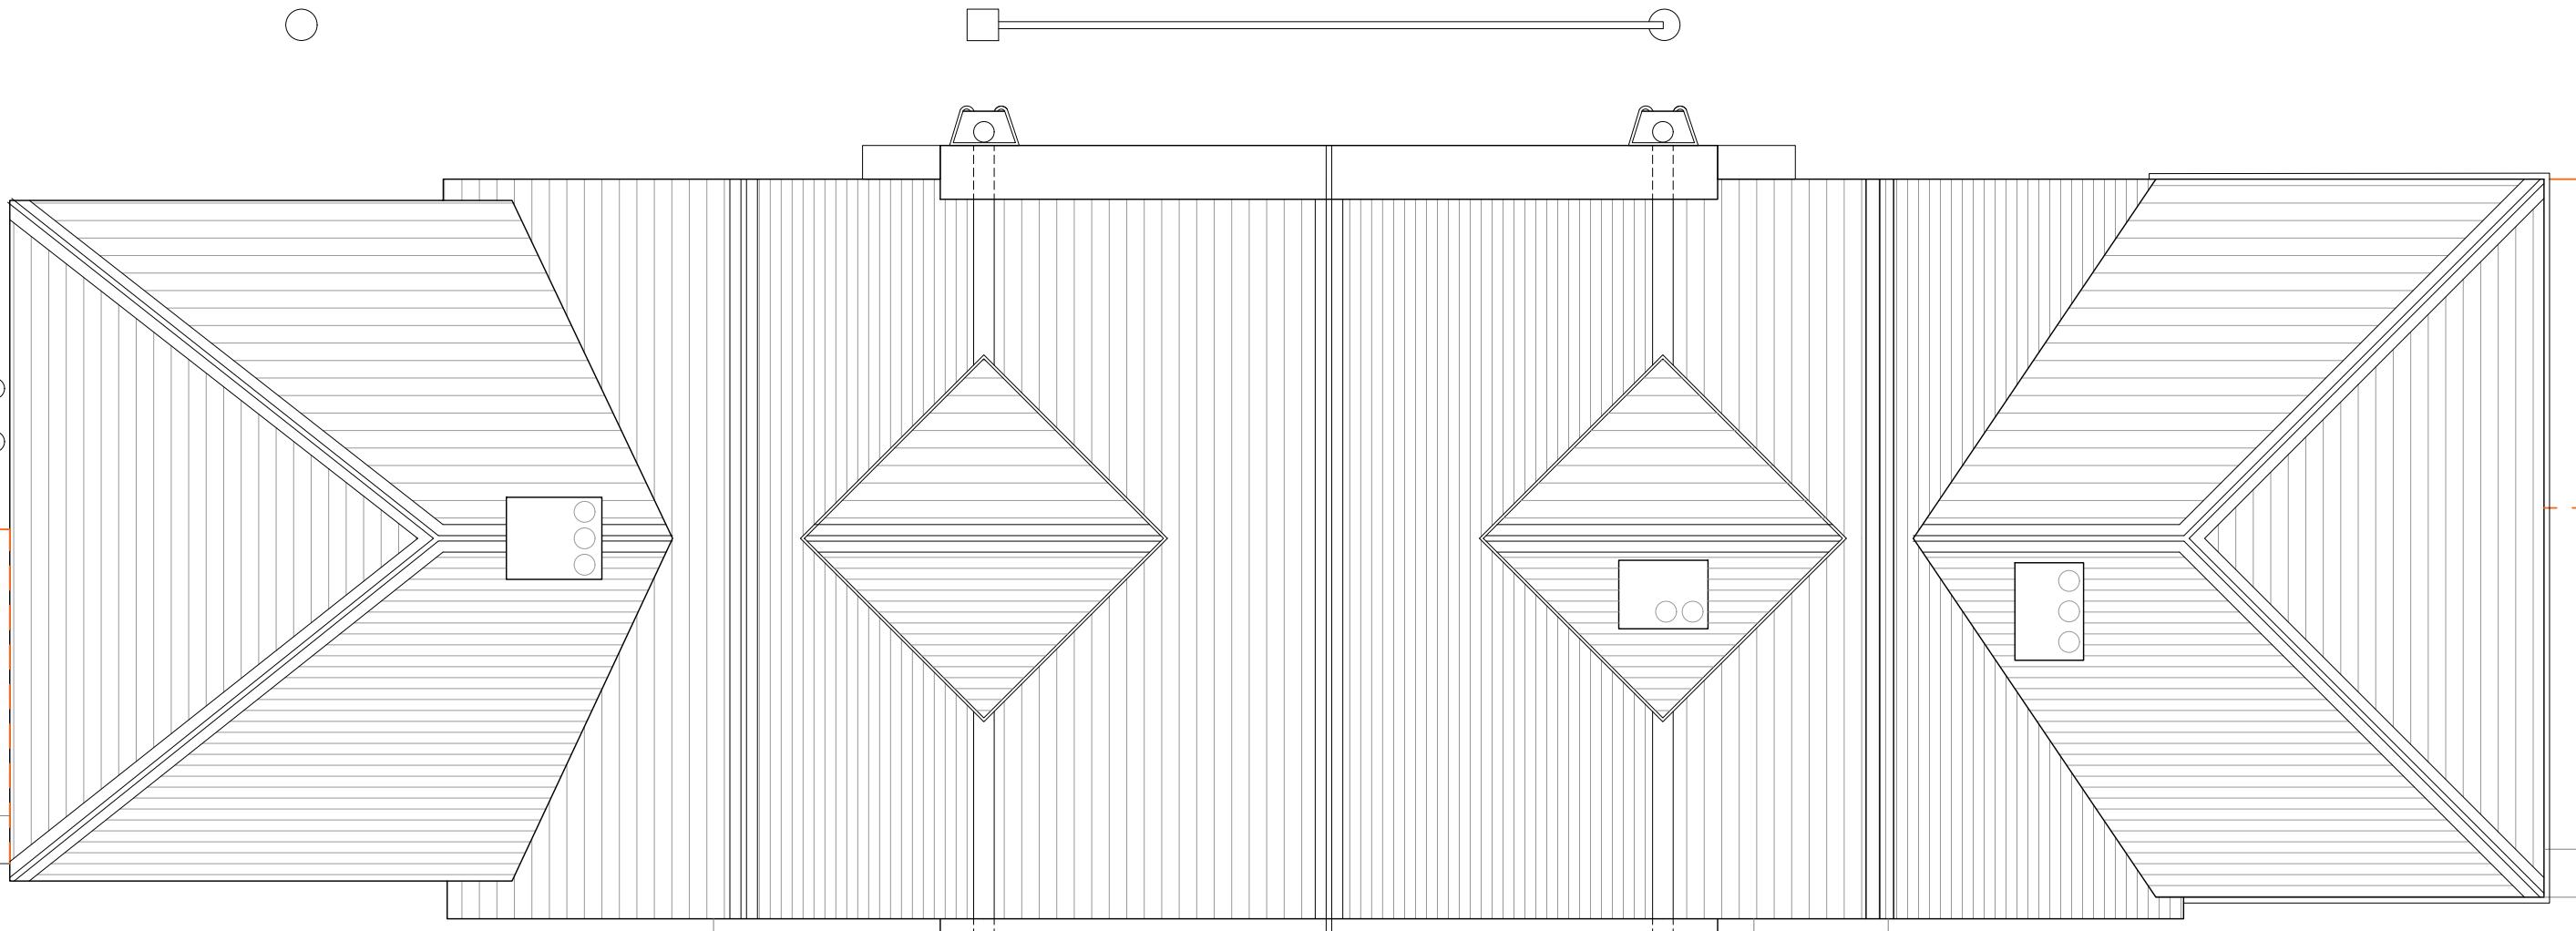

all drawings remain the copyright of colony and cannot be reproduced on whole or part without our approval  
this drawing is for planning purposes only and not a construction issue  
documents & drawings are not to be altered without the consent of colony  
dimensional accuracy only applies to the written notation  
drawings issued by colony are to be cross-referenced where necessary with other relevant consultants' information  
if any contradiction is found in the drawing set, or if you are in any doubt, ask the architect

**colony**  
Collaborating with:  
**Total Construction & Hillingdon Council**  
Job: 1048 Drawing: 03-12 Revision: -  
Drawn By: HS Checked By: SH

Project:  
Gateway at Hillingdon Uxbridge  
Proposed First Floor  
Drawing Name:  
Proposed Roof Plan  
Date: 12.2024 Status: planning  
Drawn By: HS Checked By: SH

**RIBA**  
Chartered Practice  
Colony Architects Ltd.  
The Wine Store, Brewery Court,  
Theale, Reading, RG7 5AJ  
+44 (0)118 380 0328  
hello@colonyarchitects.com  
colonyarchitects.com