



EXISTING EAST ELEVATION

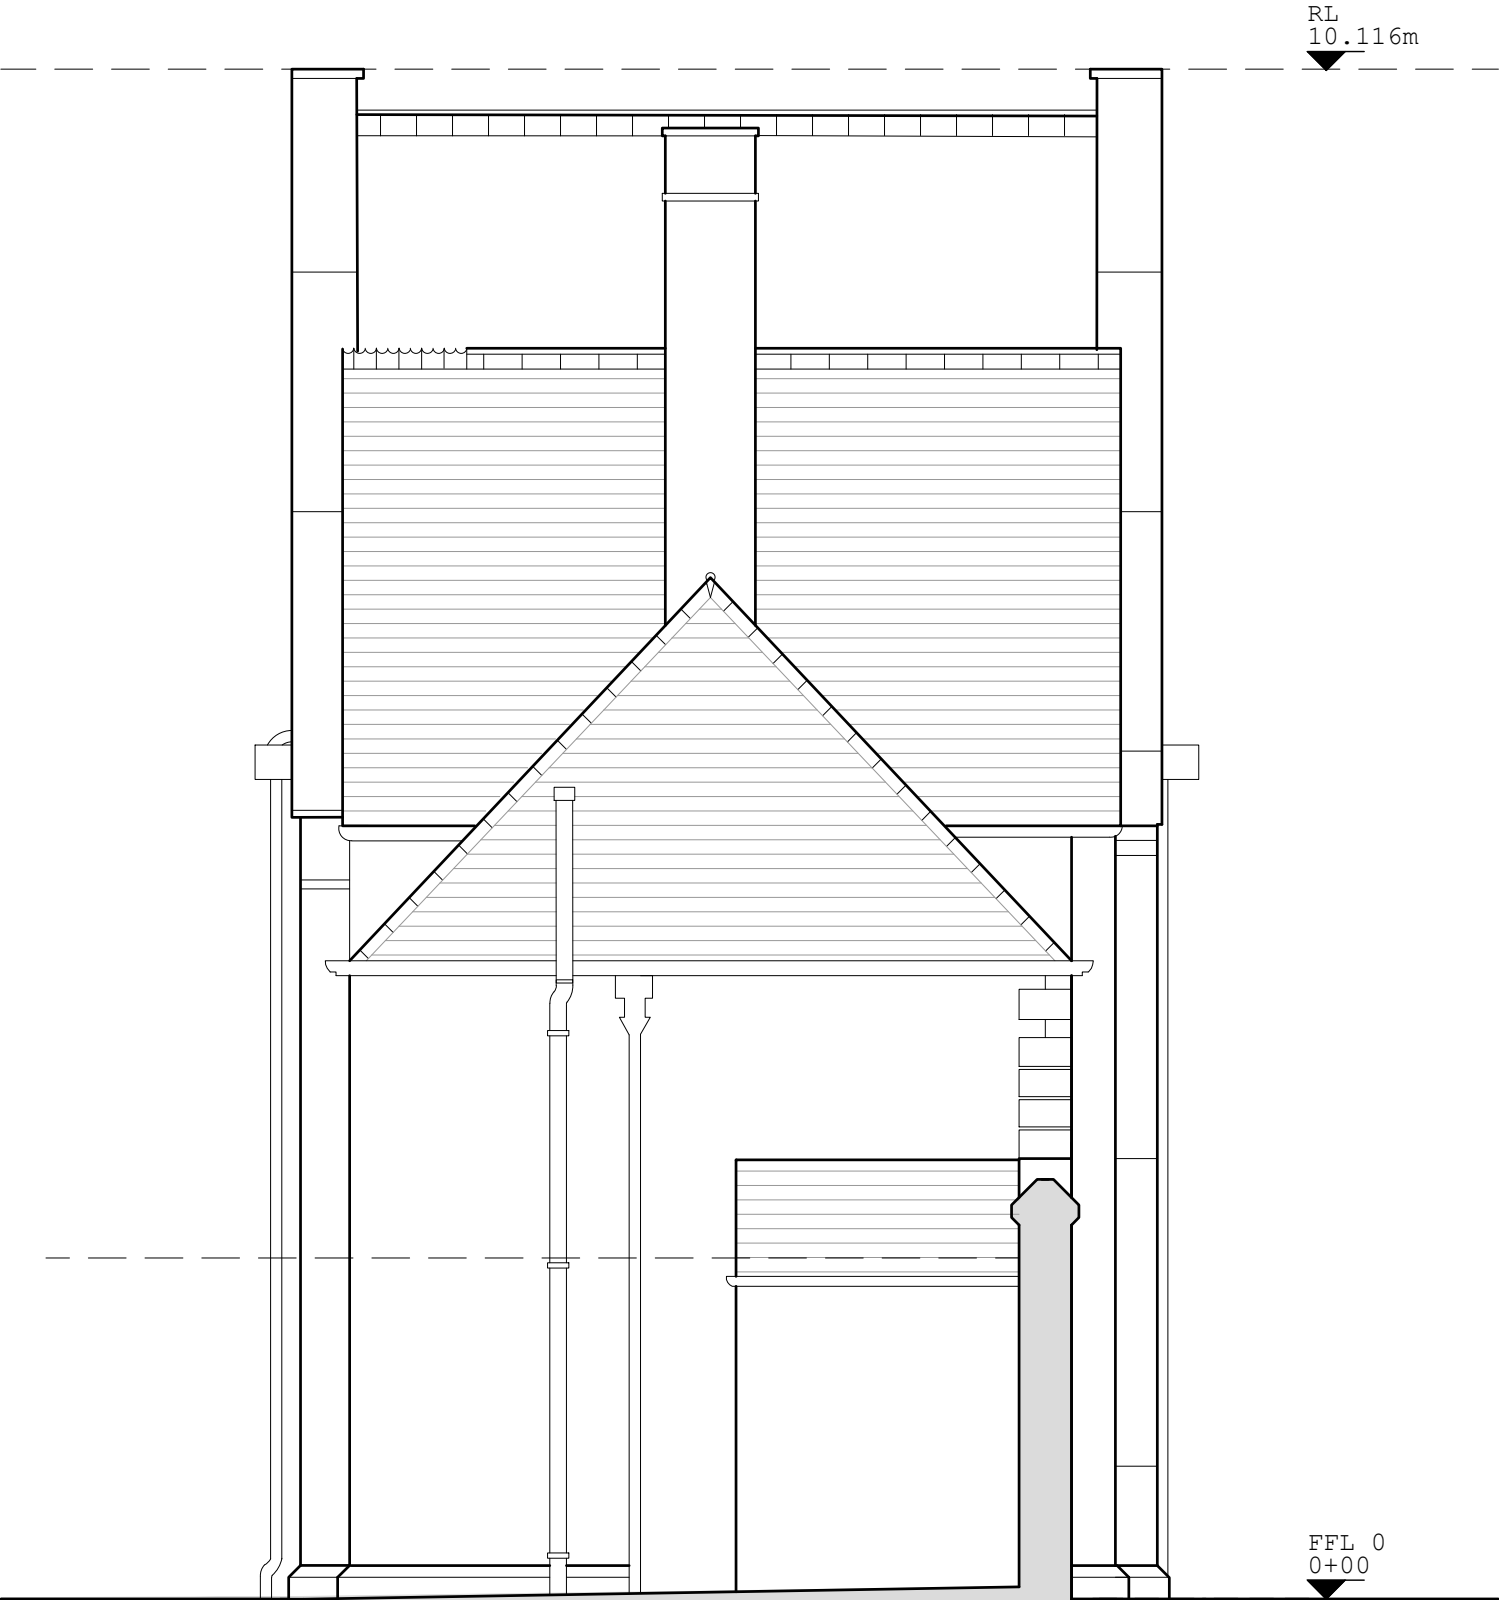

EXISTING WEST ELEVATION

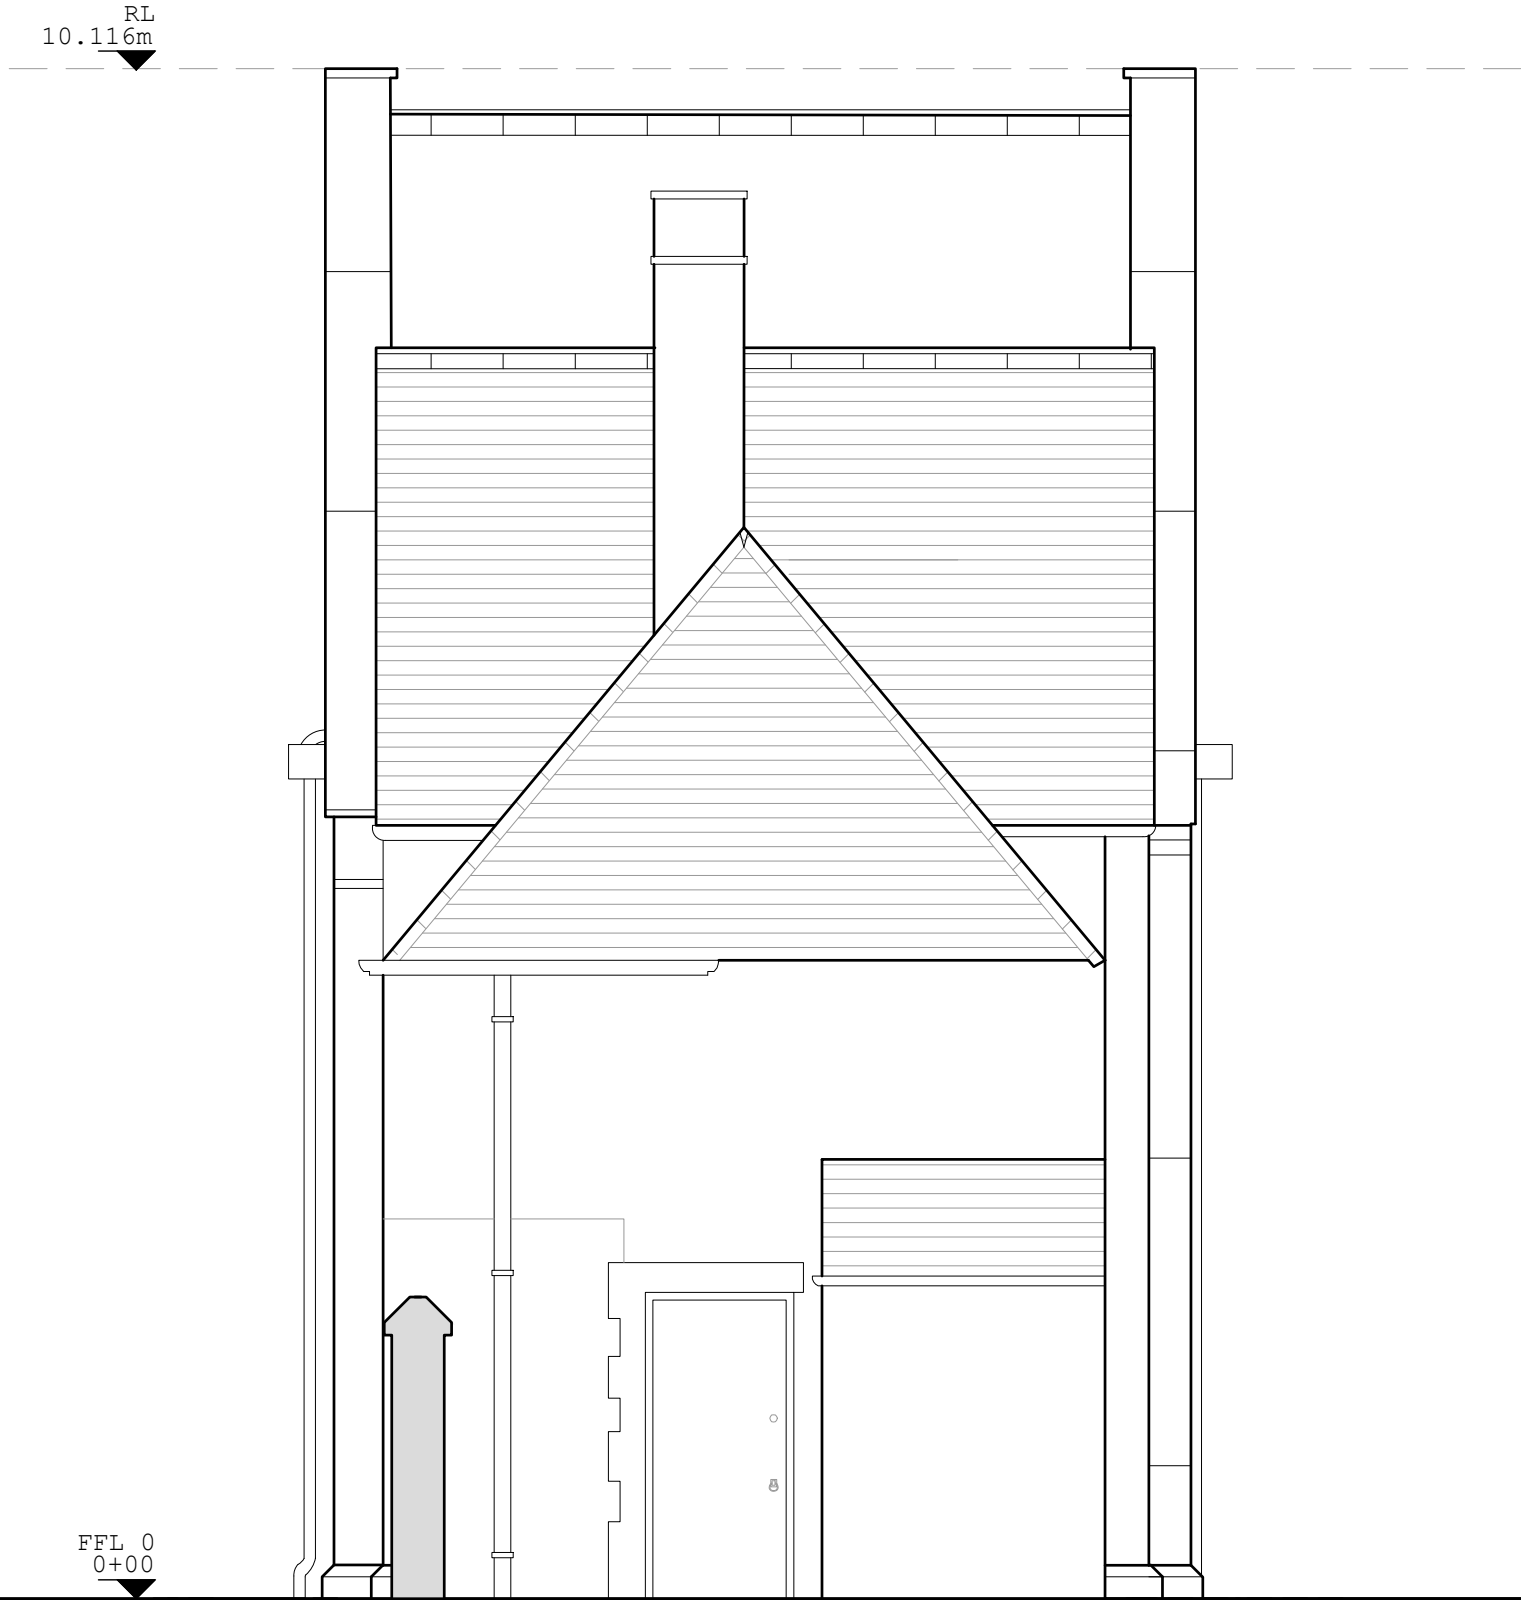

all drawings remain the copyright of colony and cannot be reproduced on whole or part without our approval


this drawing is for planning purposes only and not a construction issue

documents & drawings are not to be altered without the consent of colony

dimensional accuracy only applies to the written notation

drawings issued by colony are to be cross-referenced where necessary with other relevant consultants' information

if any contradiction is found in the drawing set, or if you are in any doubt, ask the architect



Collaborating with:


**Total Construction & Hillingdon Council**

Job:	Drawing:	Revision:
1048	05-00	-

**Project:**  
Gateway at Hillingdon Uxbridge Cemetery Uxbridge Road, UB10 0JF

**Drawing Name:**  
East & West Elevations  
As Existing

<b>Date:</b> 11.2024	<b>Status:</b> planning
<b>Drawn By:</b> OA	<b>Checked By:</b> SH



**Colony Architects Ltd.**  
The Wine Store, Brewery Court,  
Theale, Reading, RG7 5AJ  
+44 (0)118 380 0328  
hello@colonyarchitects.com  
colonyarchitects.com