



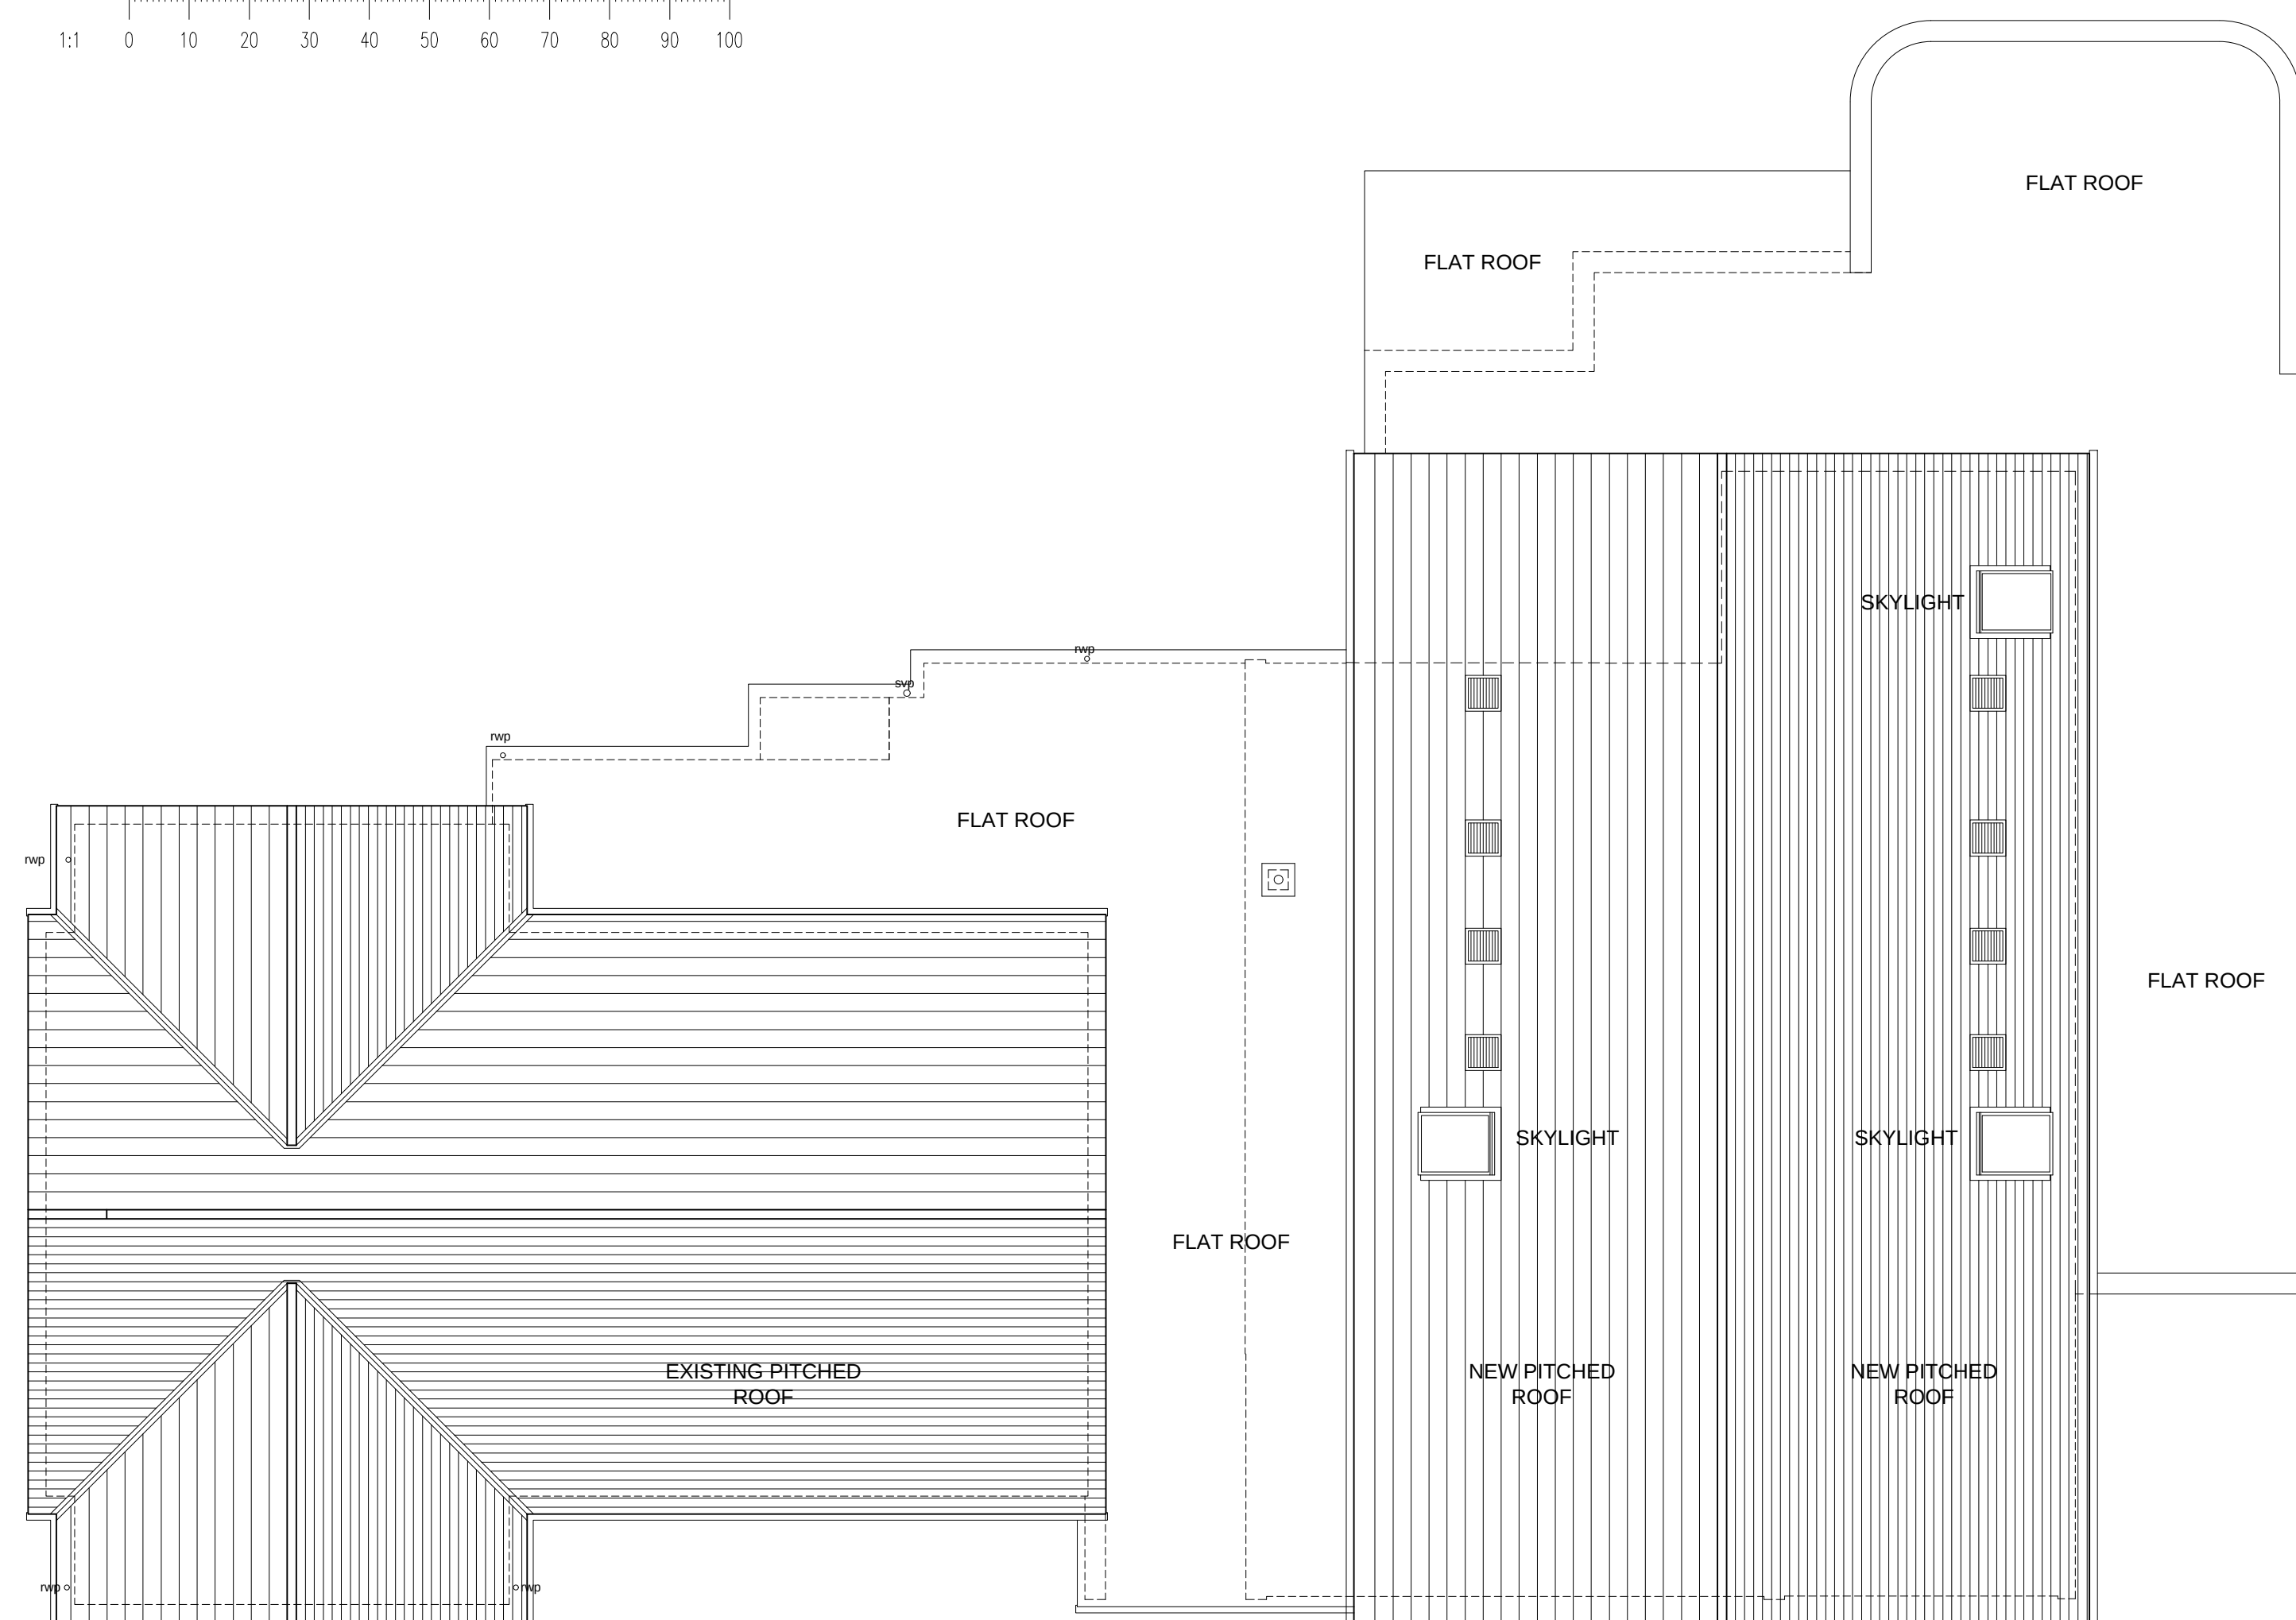

	CHANGING ROOMS		PLANT / STORAGE		KITCHEN / BAR
	OFFICIALS		LAUNDRY / BAGS		CELLAR
	SHOWERS		PHYSIO		
	WCS		GYM		
	CIRCULATION		MEETING		
					LAUNDRY ENTRANCE

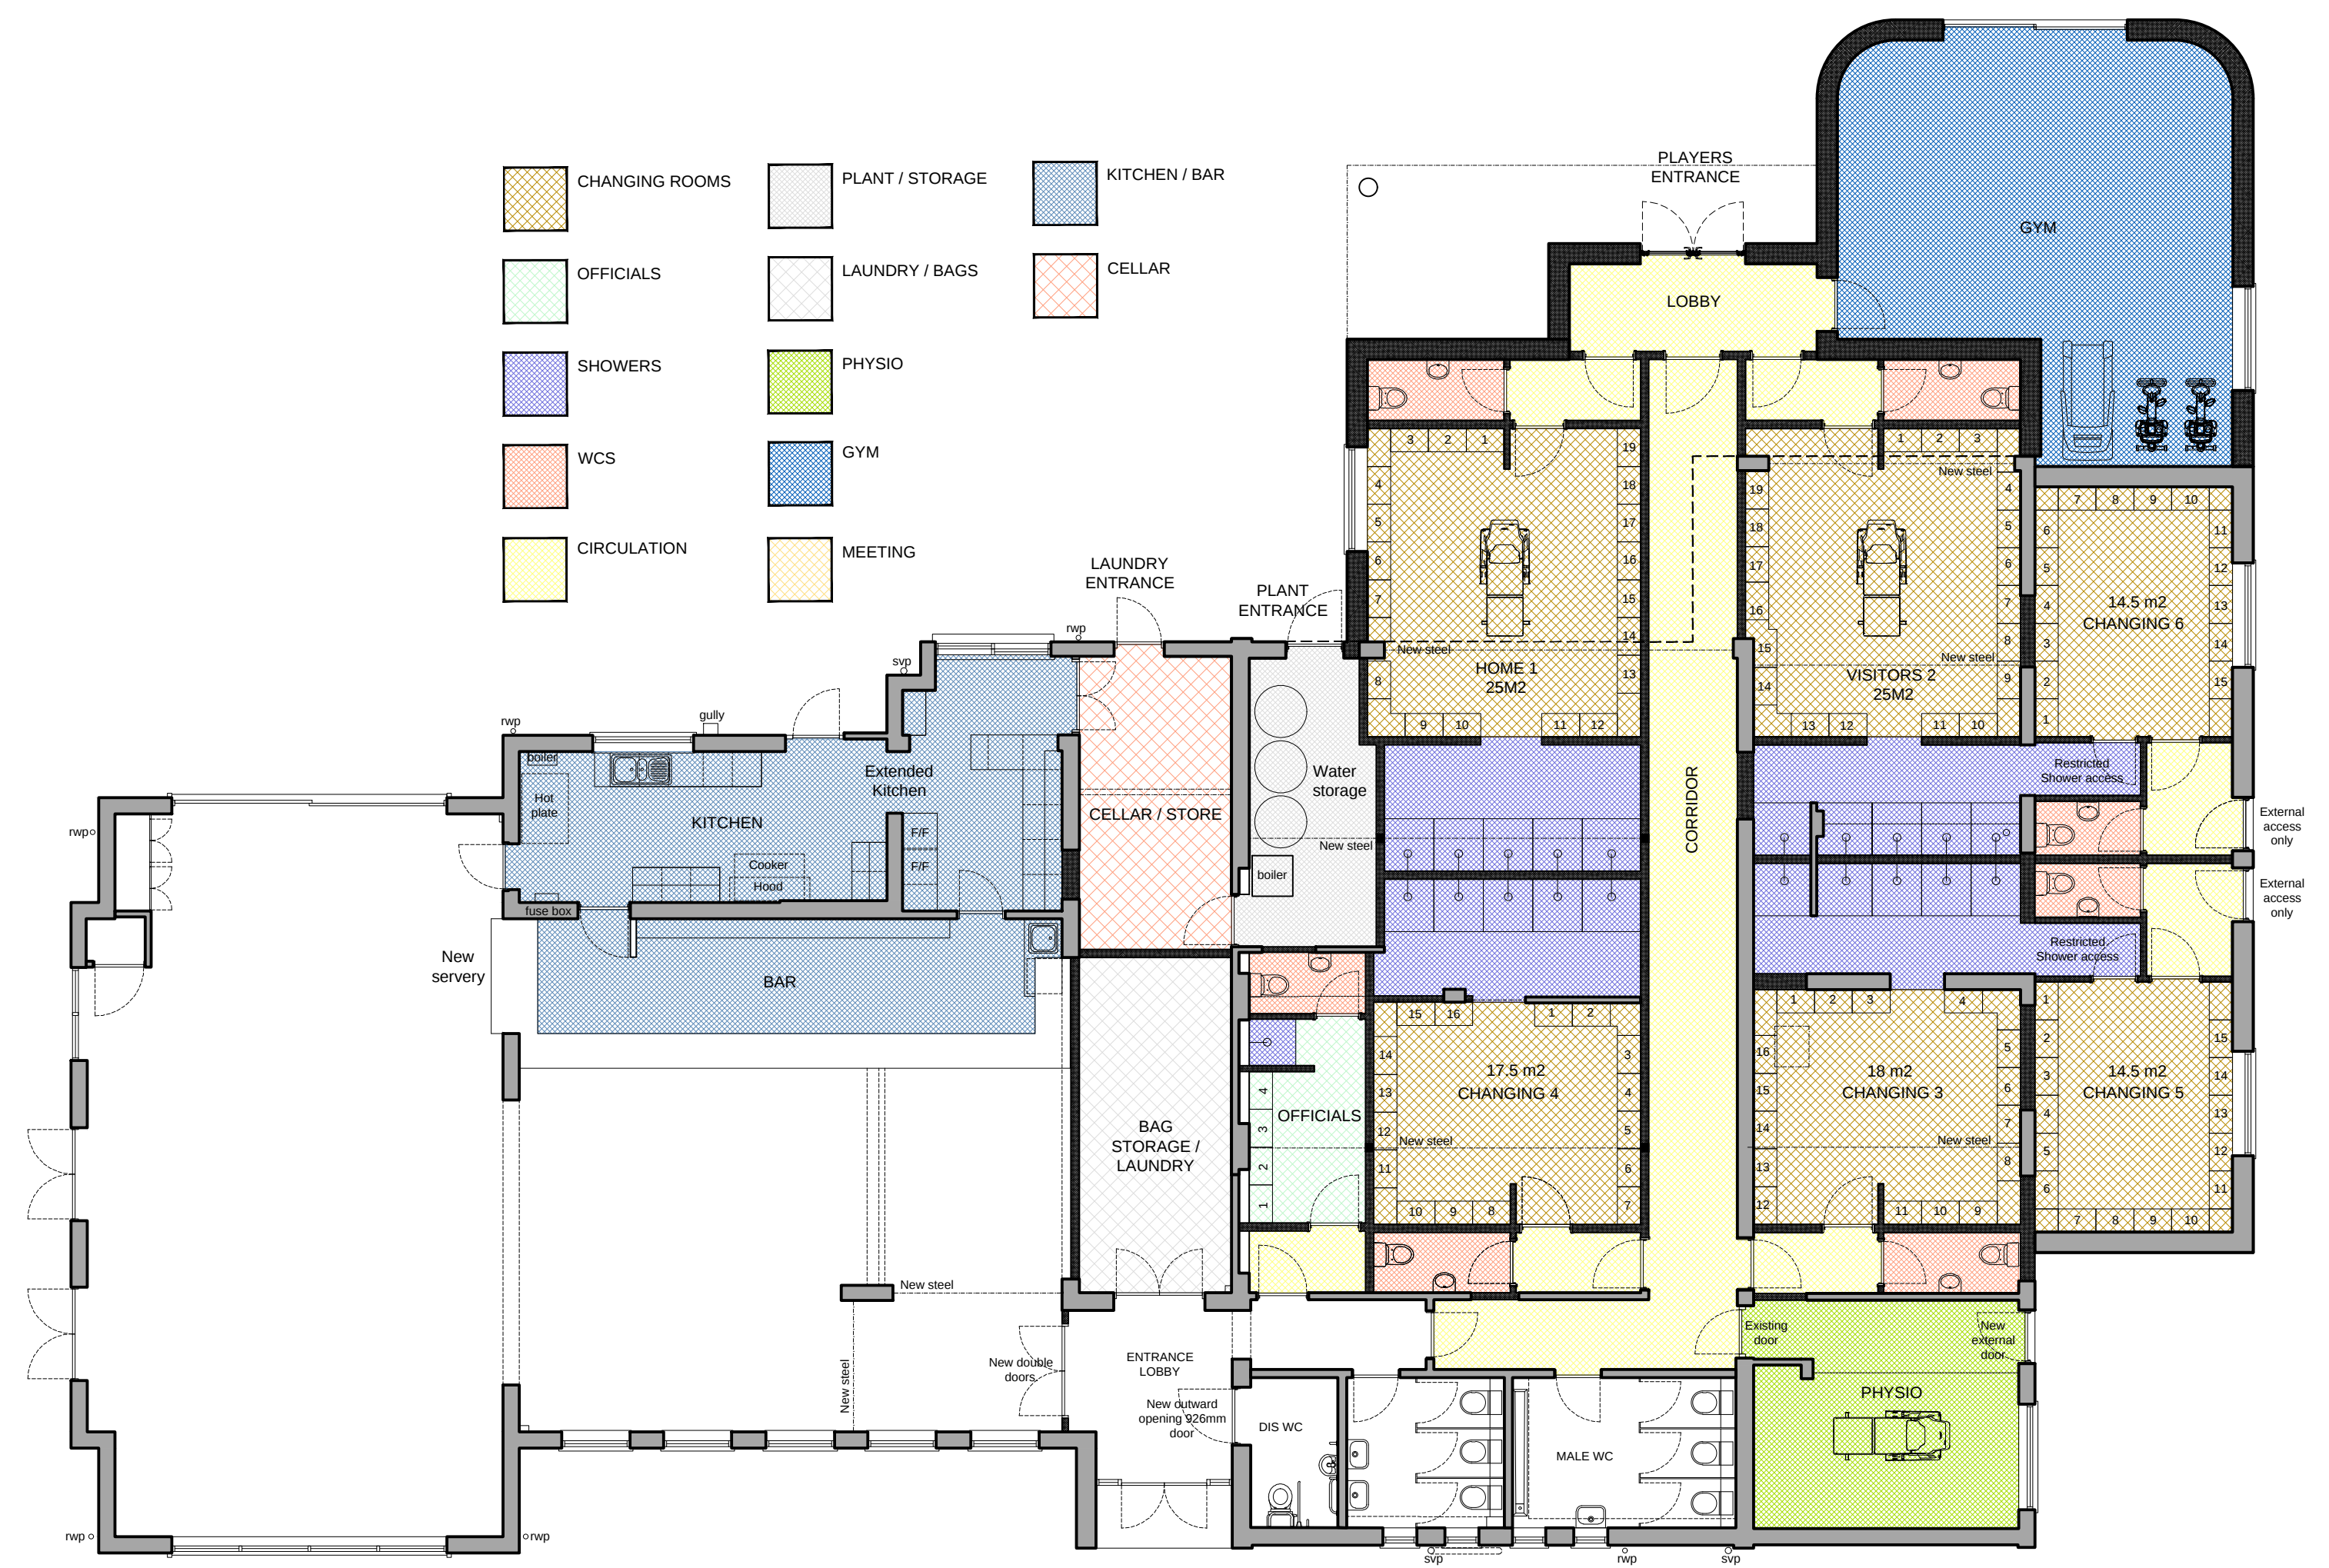

This architectural drawing illustrates a building with a complex roof profile. The structure features several distinct roof sections:

- PITCHED ROOF:** Two sections are labeled "PITCHED ROOF". One is located on the left side of the building, and the other is on the lower right side. Both are depicted with solid lines for the roof edges and dashed lines for the internal structure.
- FLAT ROOF:** Three sections are labeled "FLAT ROOF". These are located on the upper right, the middle right, and the lower right of the building. They are represented by solid lines for the roof edges and dashed lines for the internal structure.

The drawing uses a combination of solid and dashed lines to represent the building's geometry and internal structure. The labels "PITCHED ROOF" and "FLAT ROOF" are placed within the respective roof sections to identify them.

Rev.	Date	Drawn	Description
mk 40 a r c h i t e c t s Mk40 Architects Ltd t: 01234 330646 mail@mk40architects.com : www.mk40architects.com			
project: RUISLIP RUGBY FOOTBALL CLUB WEST END ROAD HA4 6DR			
drawing: GROUND & ROOF PLANS (AS PROPOSED & EXISTING) OPTION 5			
drawing status: STAGE 3 - PLANNING			
scale:	date:	drawn:	
1:200A3 1:100A1	MAR 23	AT	
project ref:	drawing no:	rev.	
09673	106		