




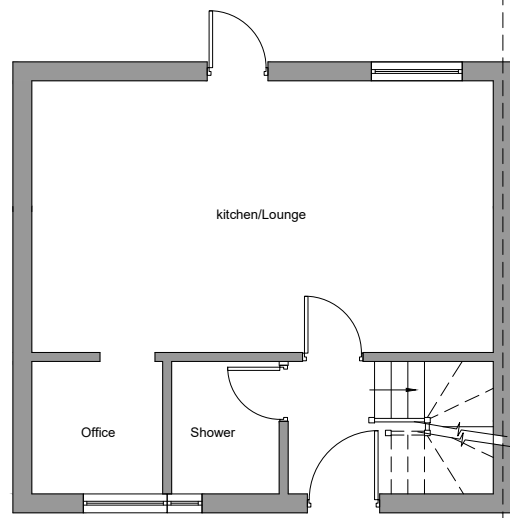

EXISTING GROUND FLOOR PLAN
(SCALE 1:100)

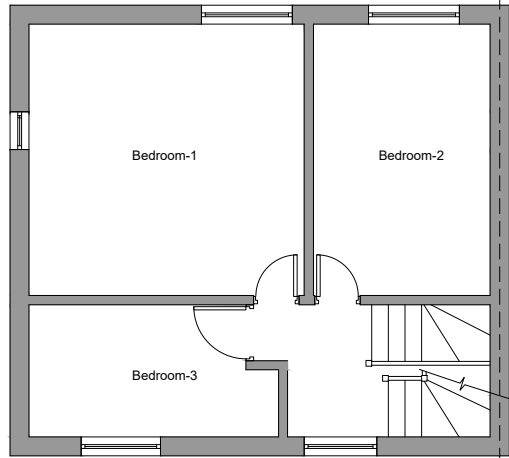


EXISTING FIRST FLOOR PLAN
(SCALE 1:100)

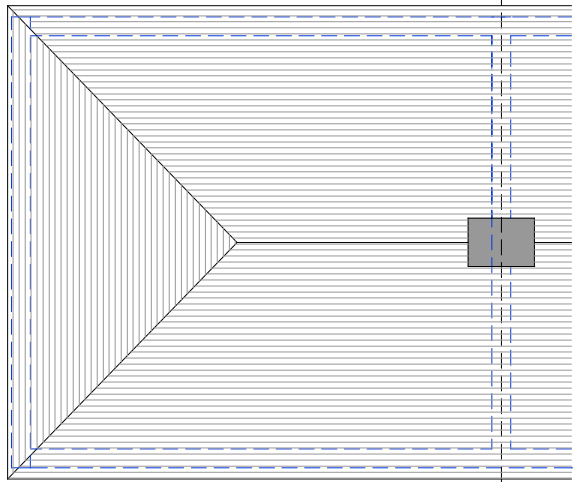


EXISTING ROOF PLAN
(SCALE 1:100)




EXISTING FRONT ELEVATION
(SCALE 1:100)

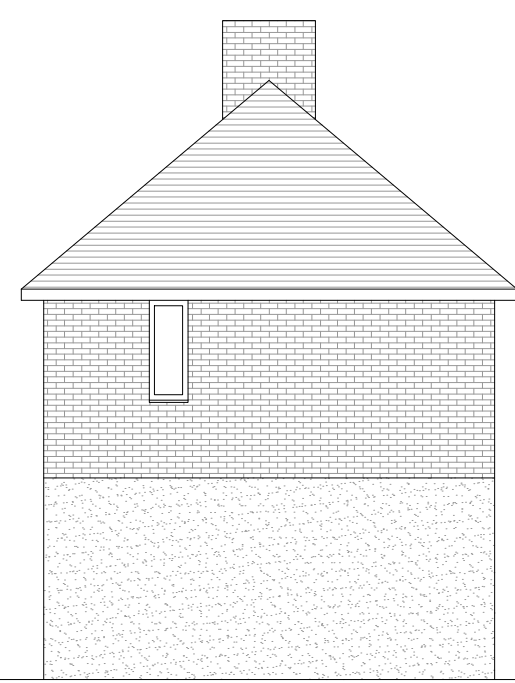

EXISTING REAR ELEVATION
(SCALE 1:100)

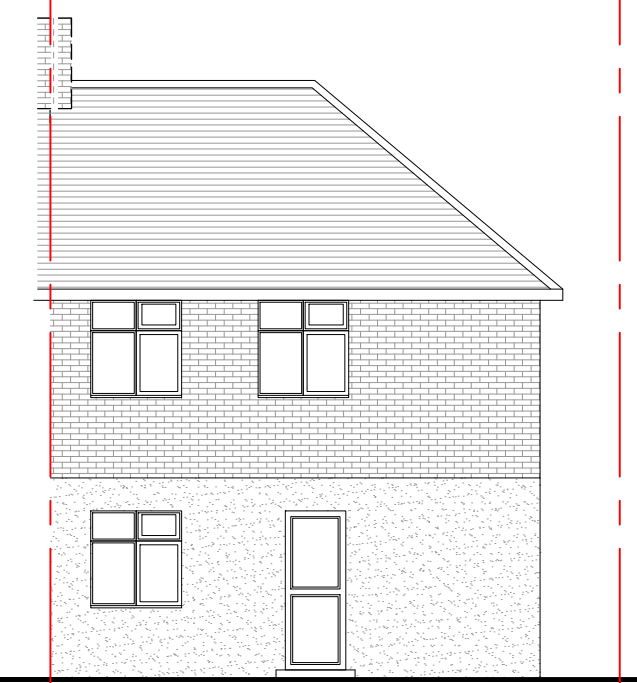

EXISTING SIDE ELEVATION
(SCALE 1:100)

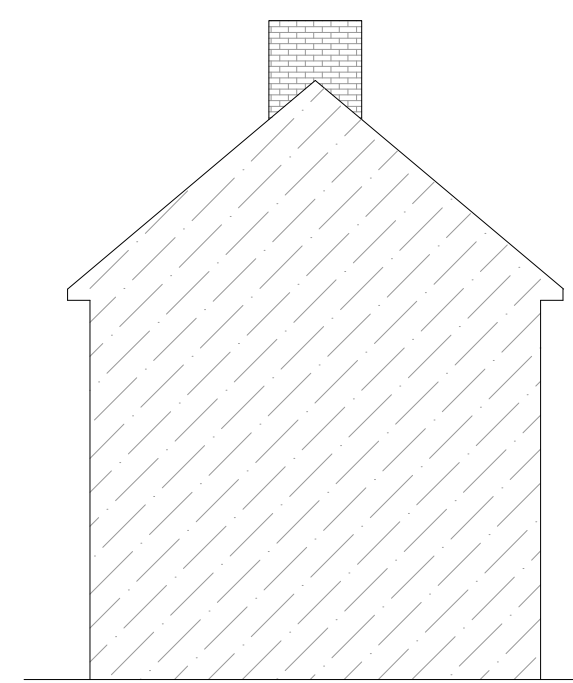


EXISTING PARTY WALL SIDE ELEVATION
(SCALE 1:100)

NOTES:


This drawing and the design it covers is the property of SAI Develoeprs Ltd. It is merely loaned on the borrower's express agreement that it will not be reproduced, copied, loaned, exhibited nor used except in a limited way and private use as permitted by any written consent given by the lender to the borrower.

In case there is any discrepancy between architectural drawings and other drawings, architectural drawings to be followed. The discrepancy to be brought to the notice of the architect before commencement of the work.


All dimensions are to be read and not measured. All dimensions are in mm. Refer detail drawings wherever relevant.

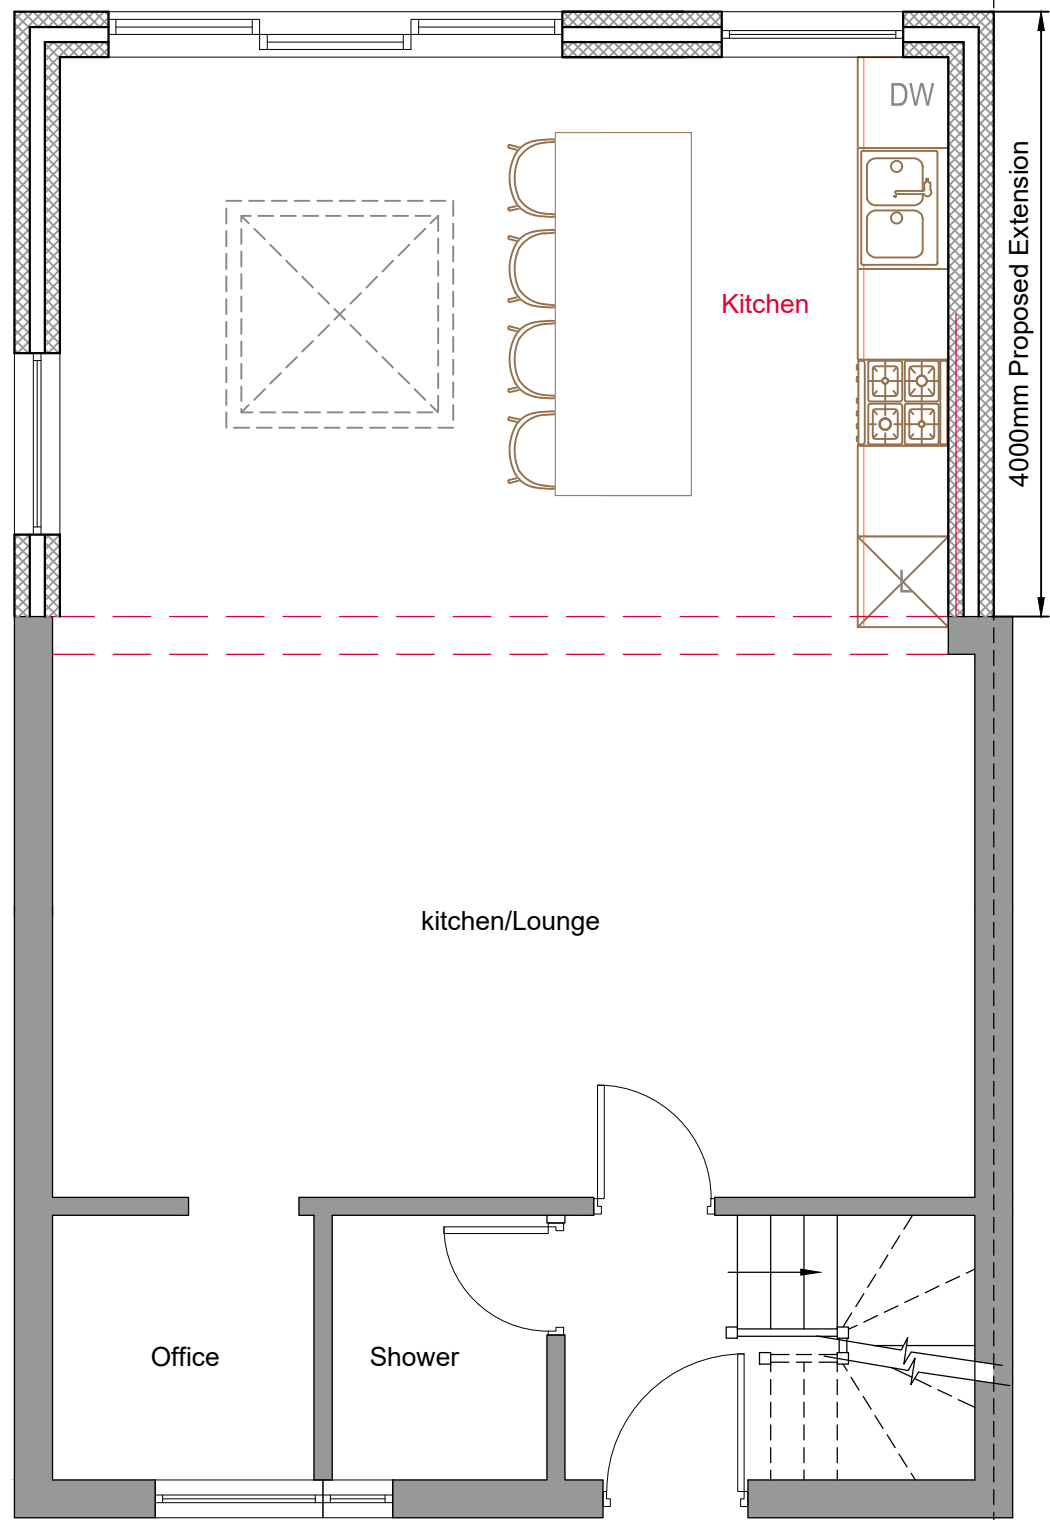


EXISTING GROUND FLOOR PLAN
(SCALE 1:100)

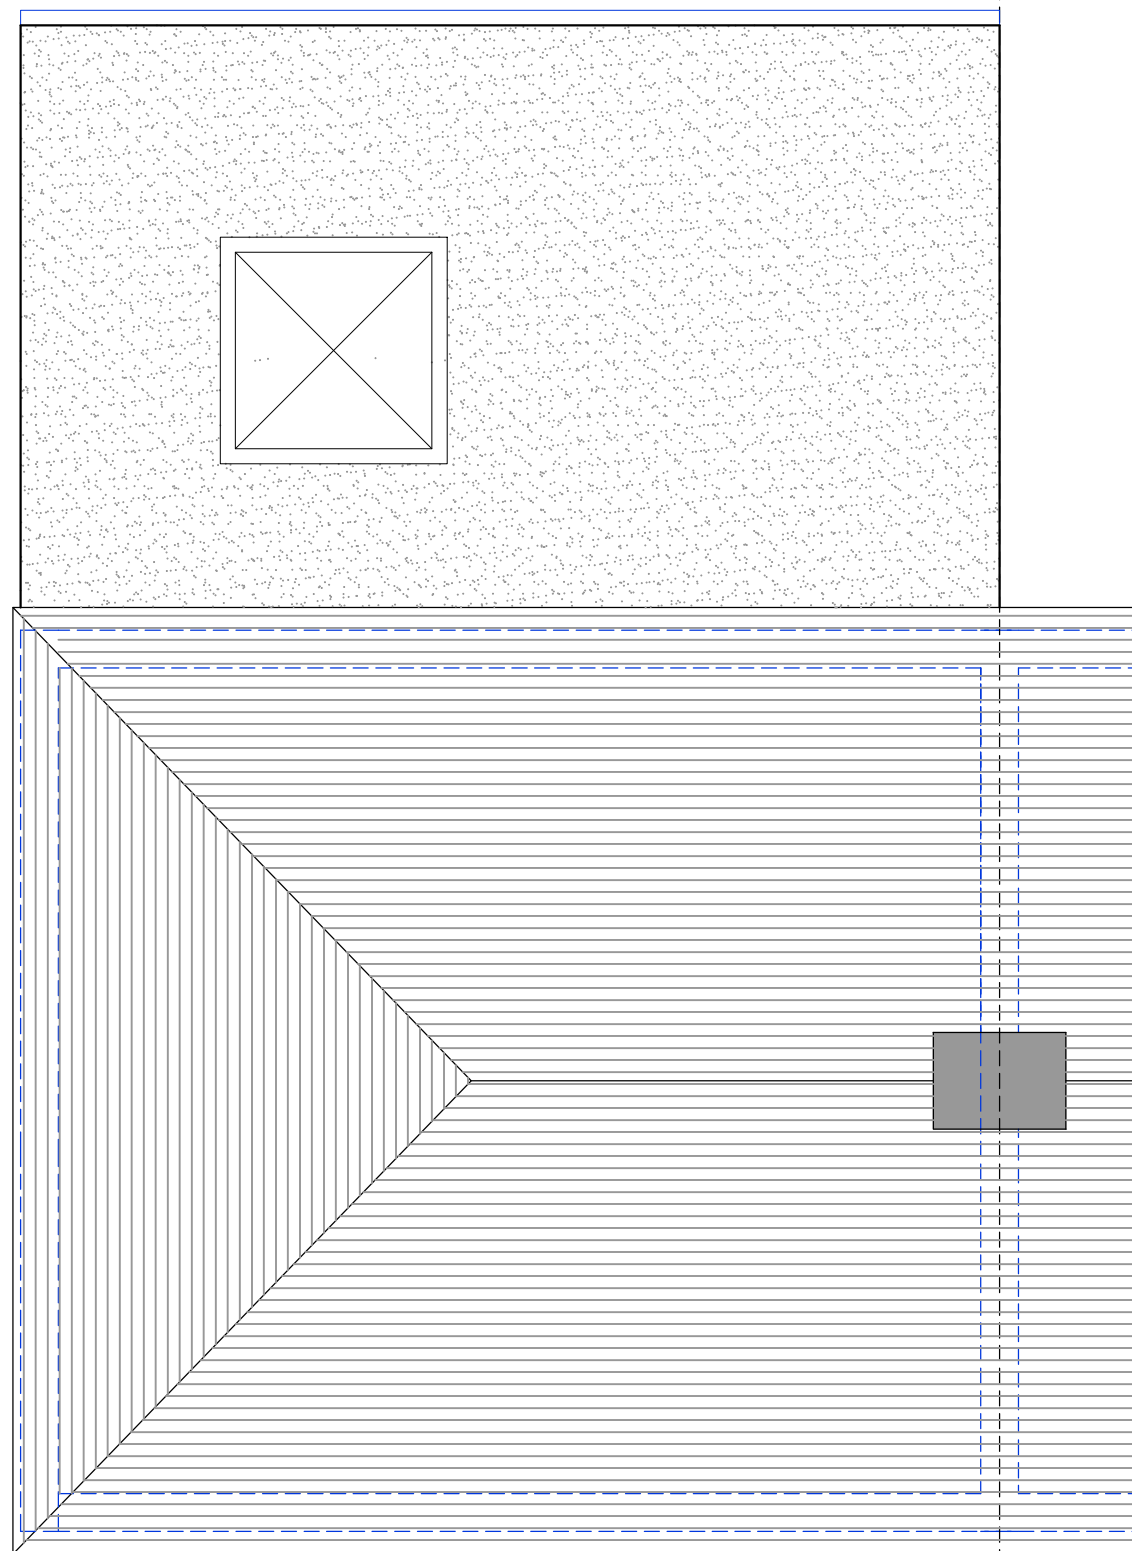


EXISTING ROOF PLAN
(SCALE 1:100)

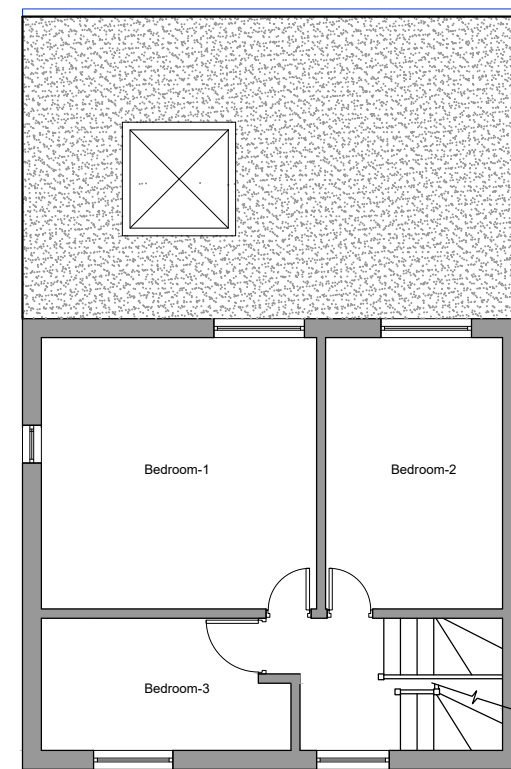


PROPOSED FIRST FLOOR PLAN
(SCALE 1:100)

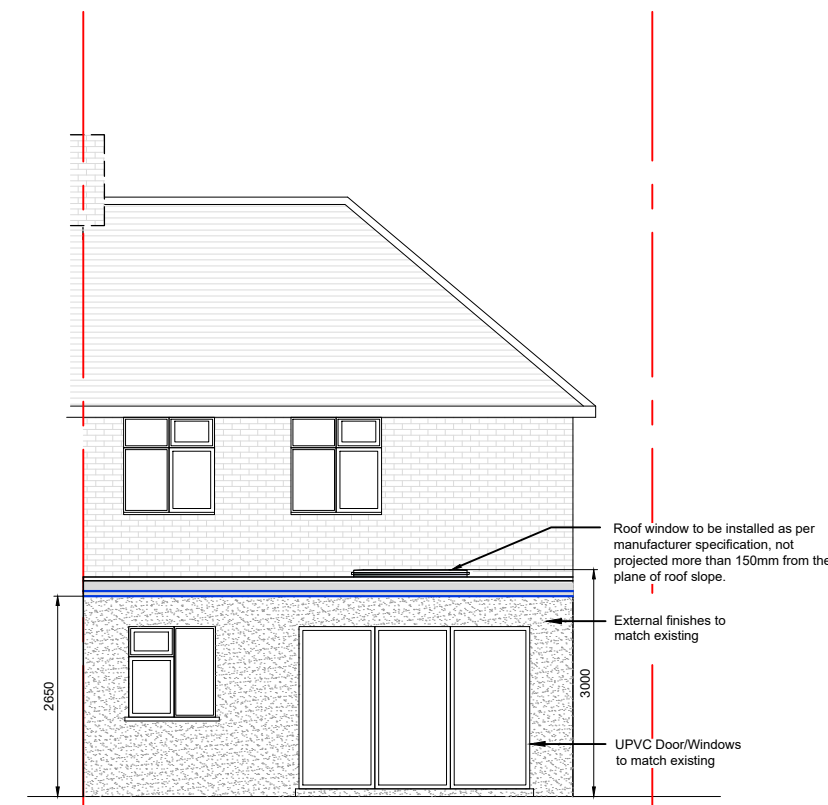


PROPOSED REAR ELEVATION
(SCALE 1:100)

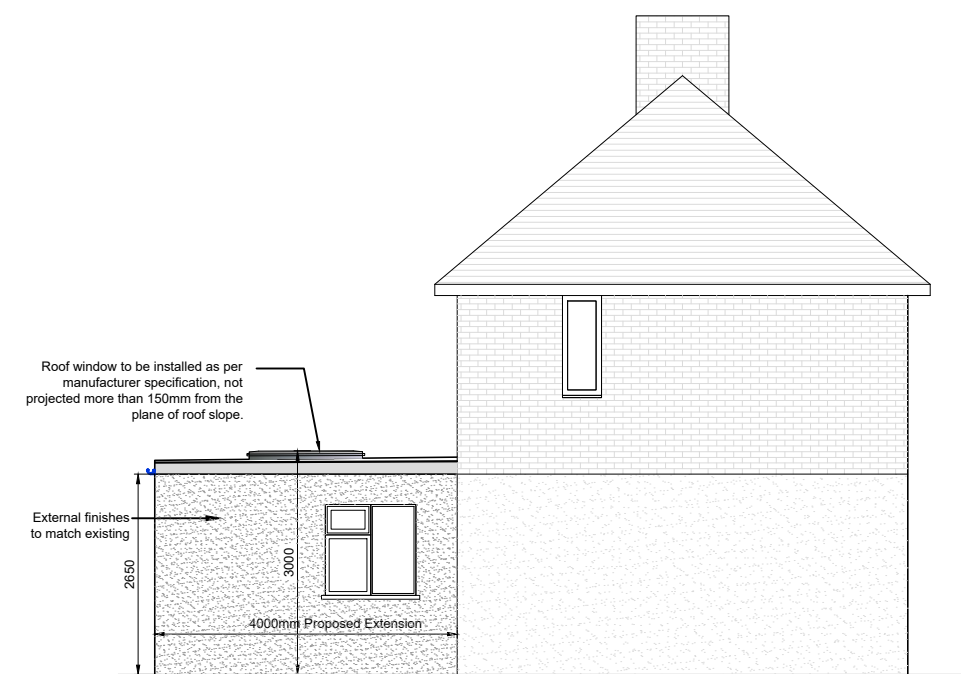

PROPOSED SIDE ELEVATION
(SCALE 1:100)

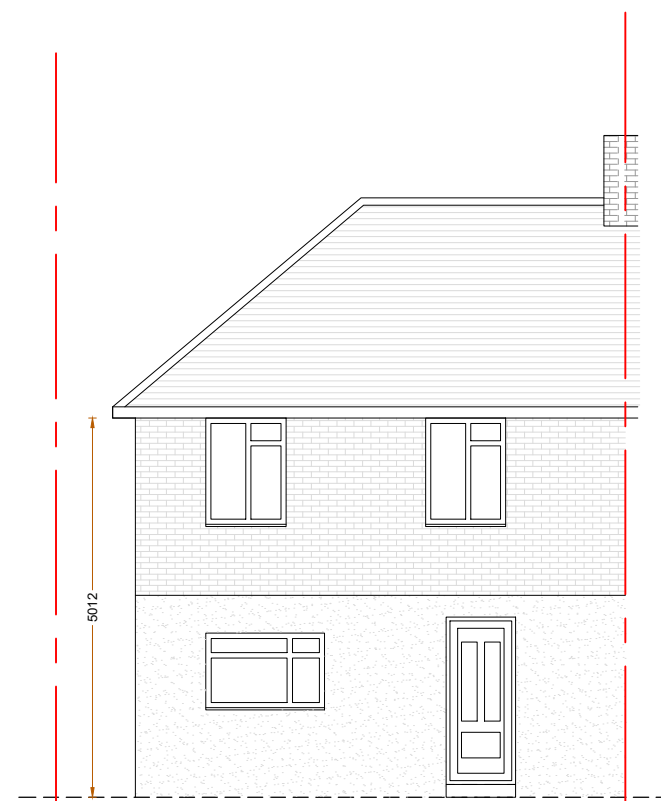

EXISTING FRONT ELEVATION
(SCALE 1:100)

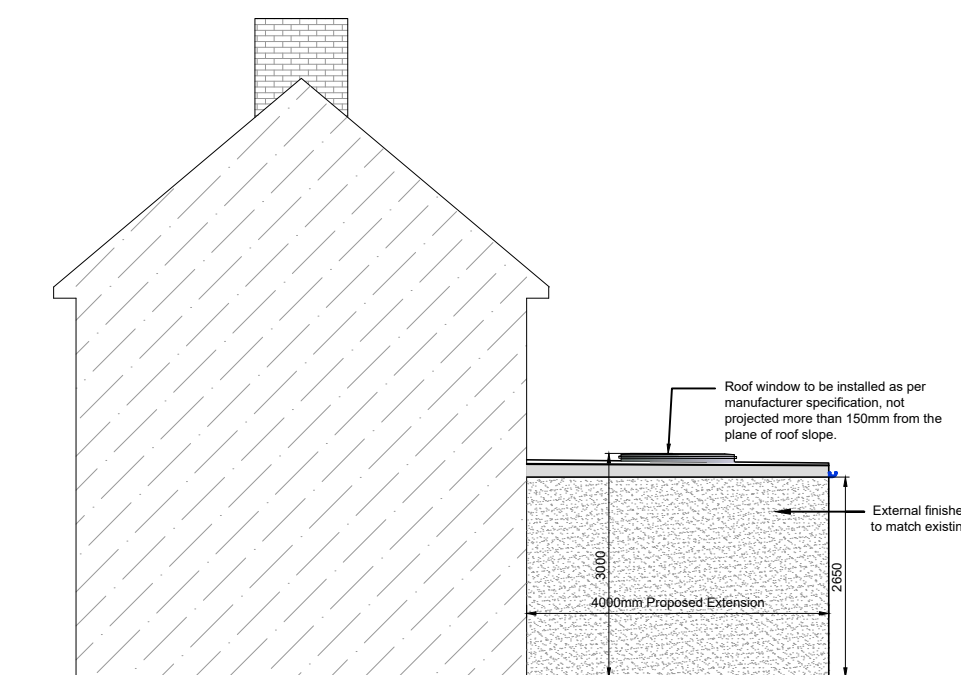

EXISTING PARTY WALL SIDE ELEVATION
(SCALE 1:100)

A	10.01.26	FIRST ISSUE	KP
Rev.	Date	Amendment	Drawn
SAI STRUCTURE LIMITED STRUCTURE ENGINEER, & PLANNER Email: info@saistructures.co.uk Web: https://saistructures.co.uk			
Project Title			
16 Birchway, Hayes, UB3 3PA			
Drawing Title			
EXISTING & PROPOSED FLOOR PLANS AND ELEVATIONS			
Scale 1:100 OR As Noted	Orig Size A1	Dimensions mm	
Project No.	Drawn KP	Date JAN '25	
Drawing No. P-03			Rev. A
Scale 012345m			