



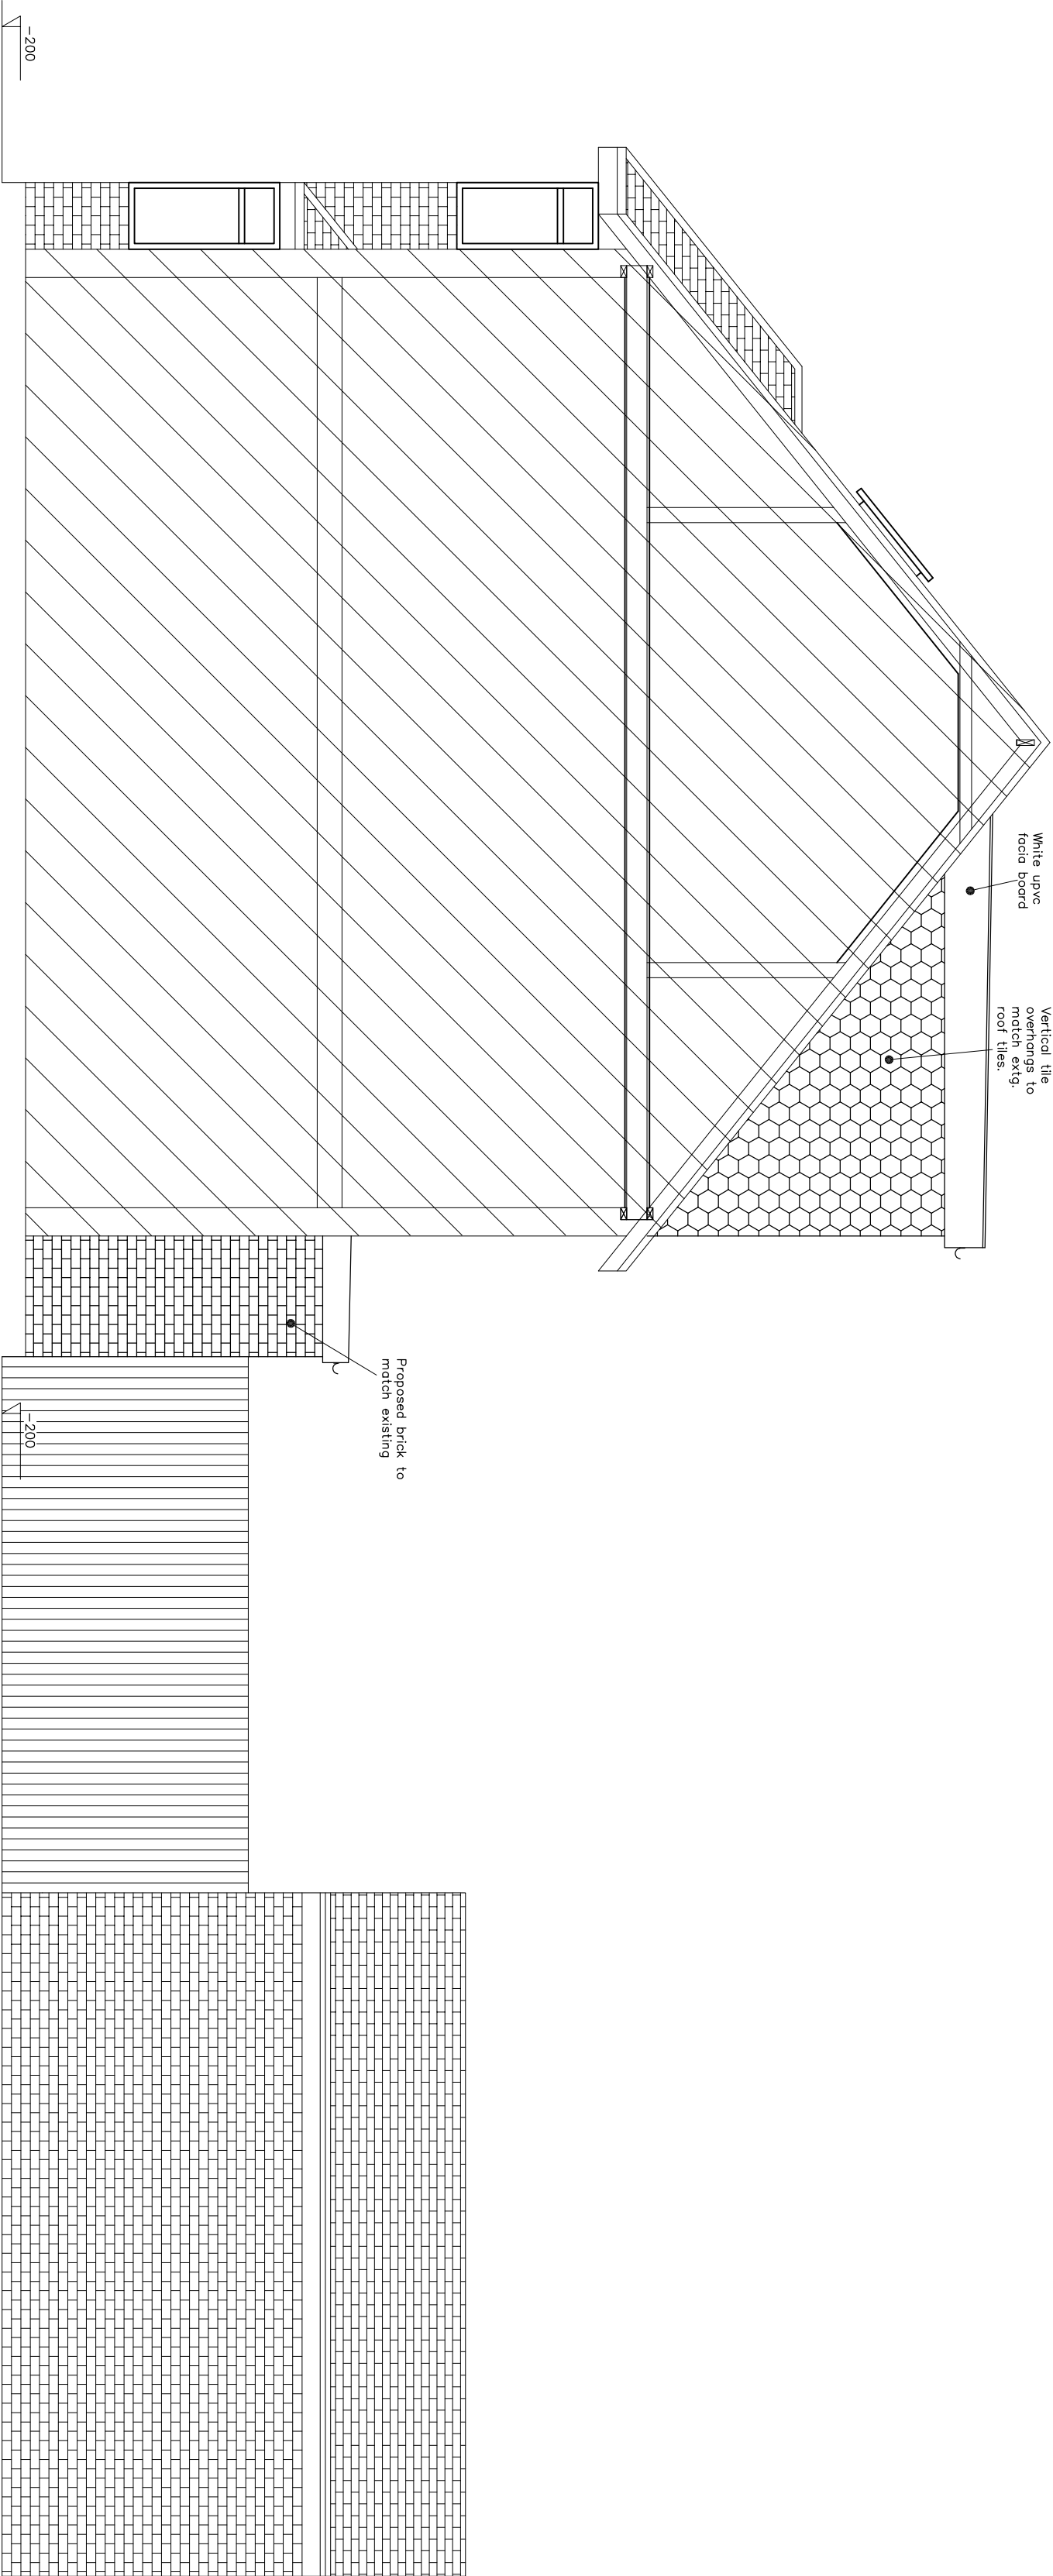


PROPOSED SIDE
ELEVATION "B"

SCALE 1:50

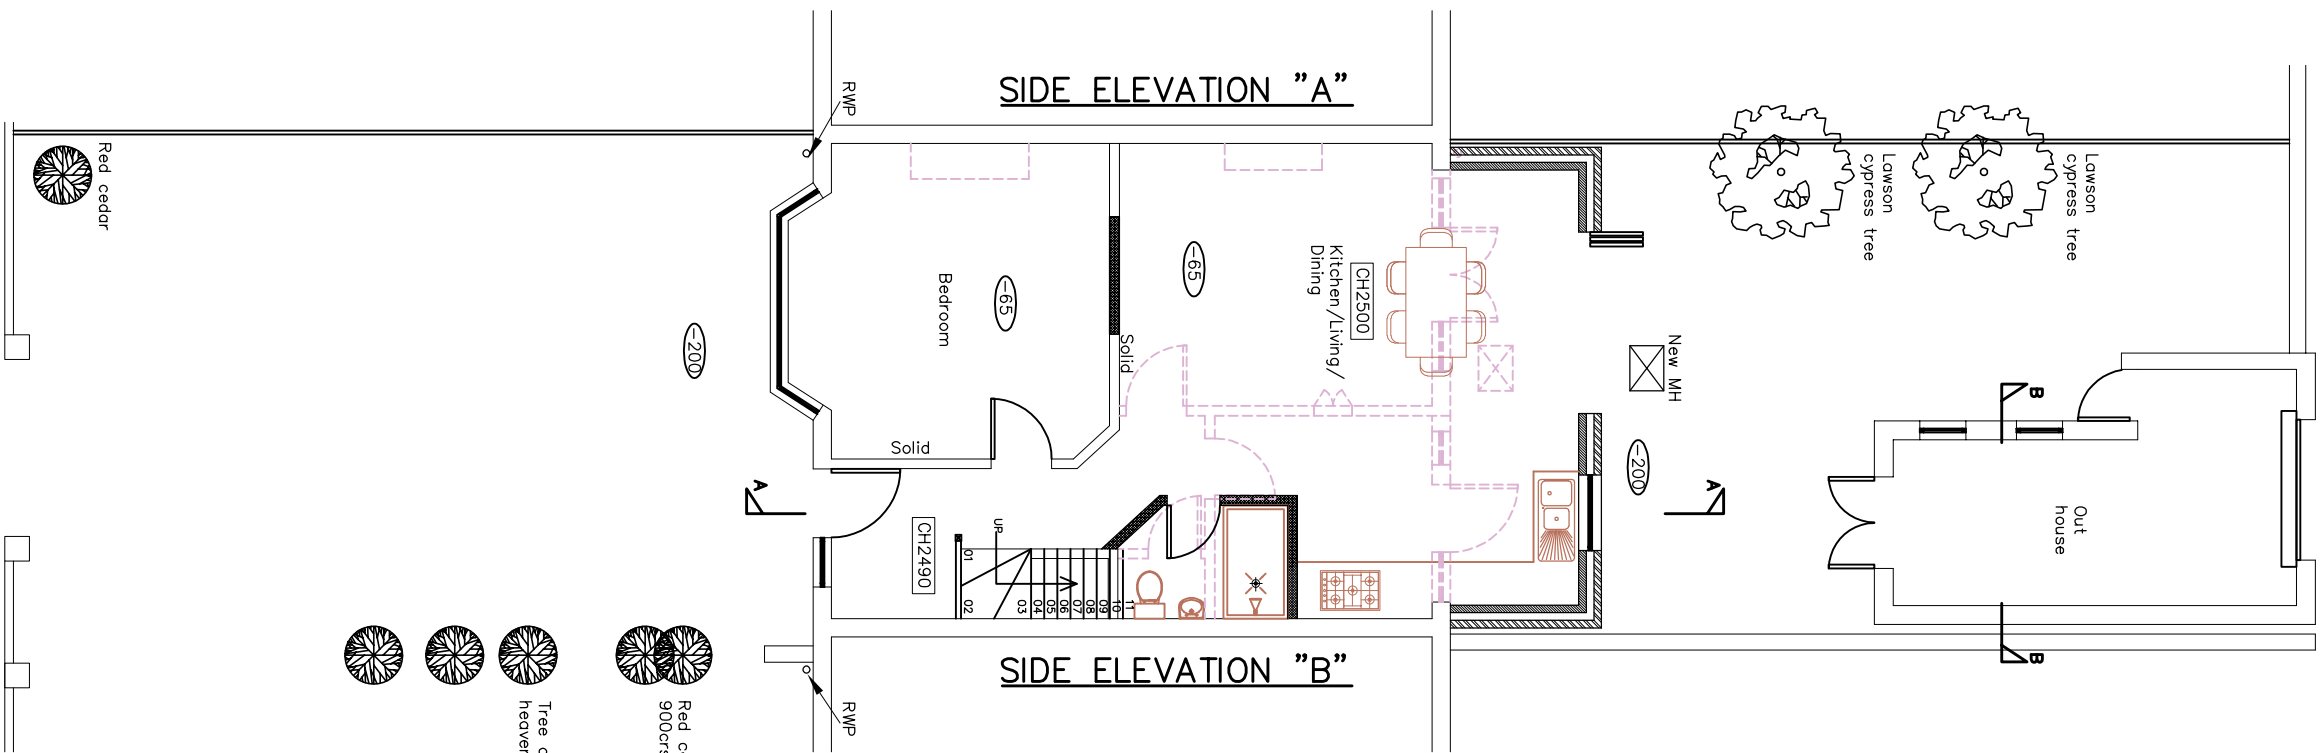


EXISTING GROUND
FLOOR PLAN/SITE PLAN

SCALE 1:100

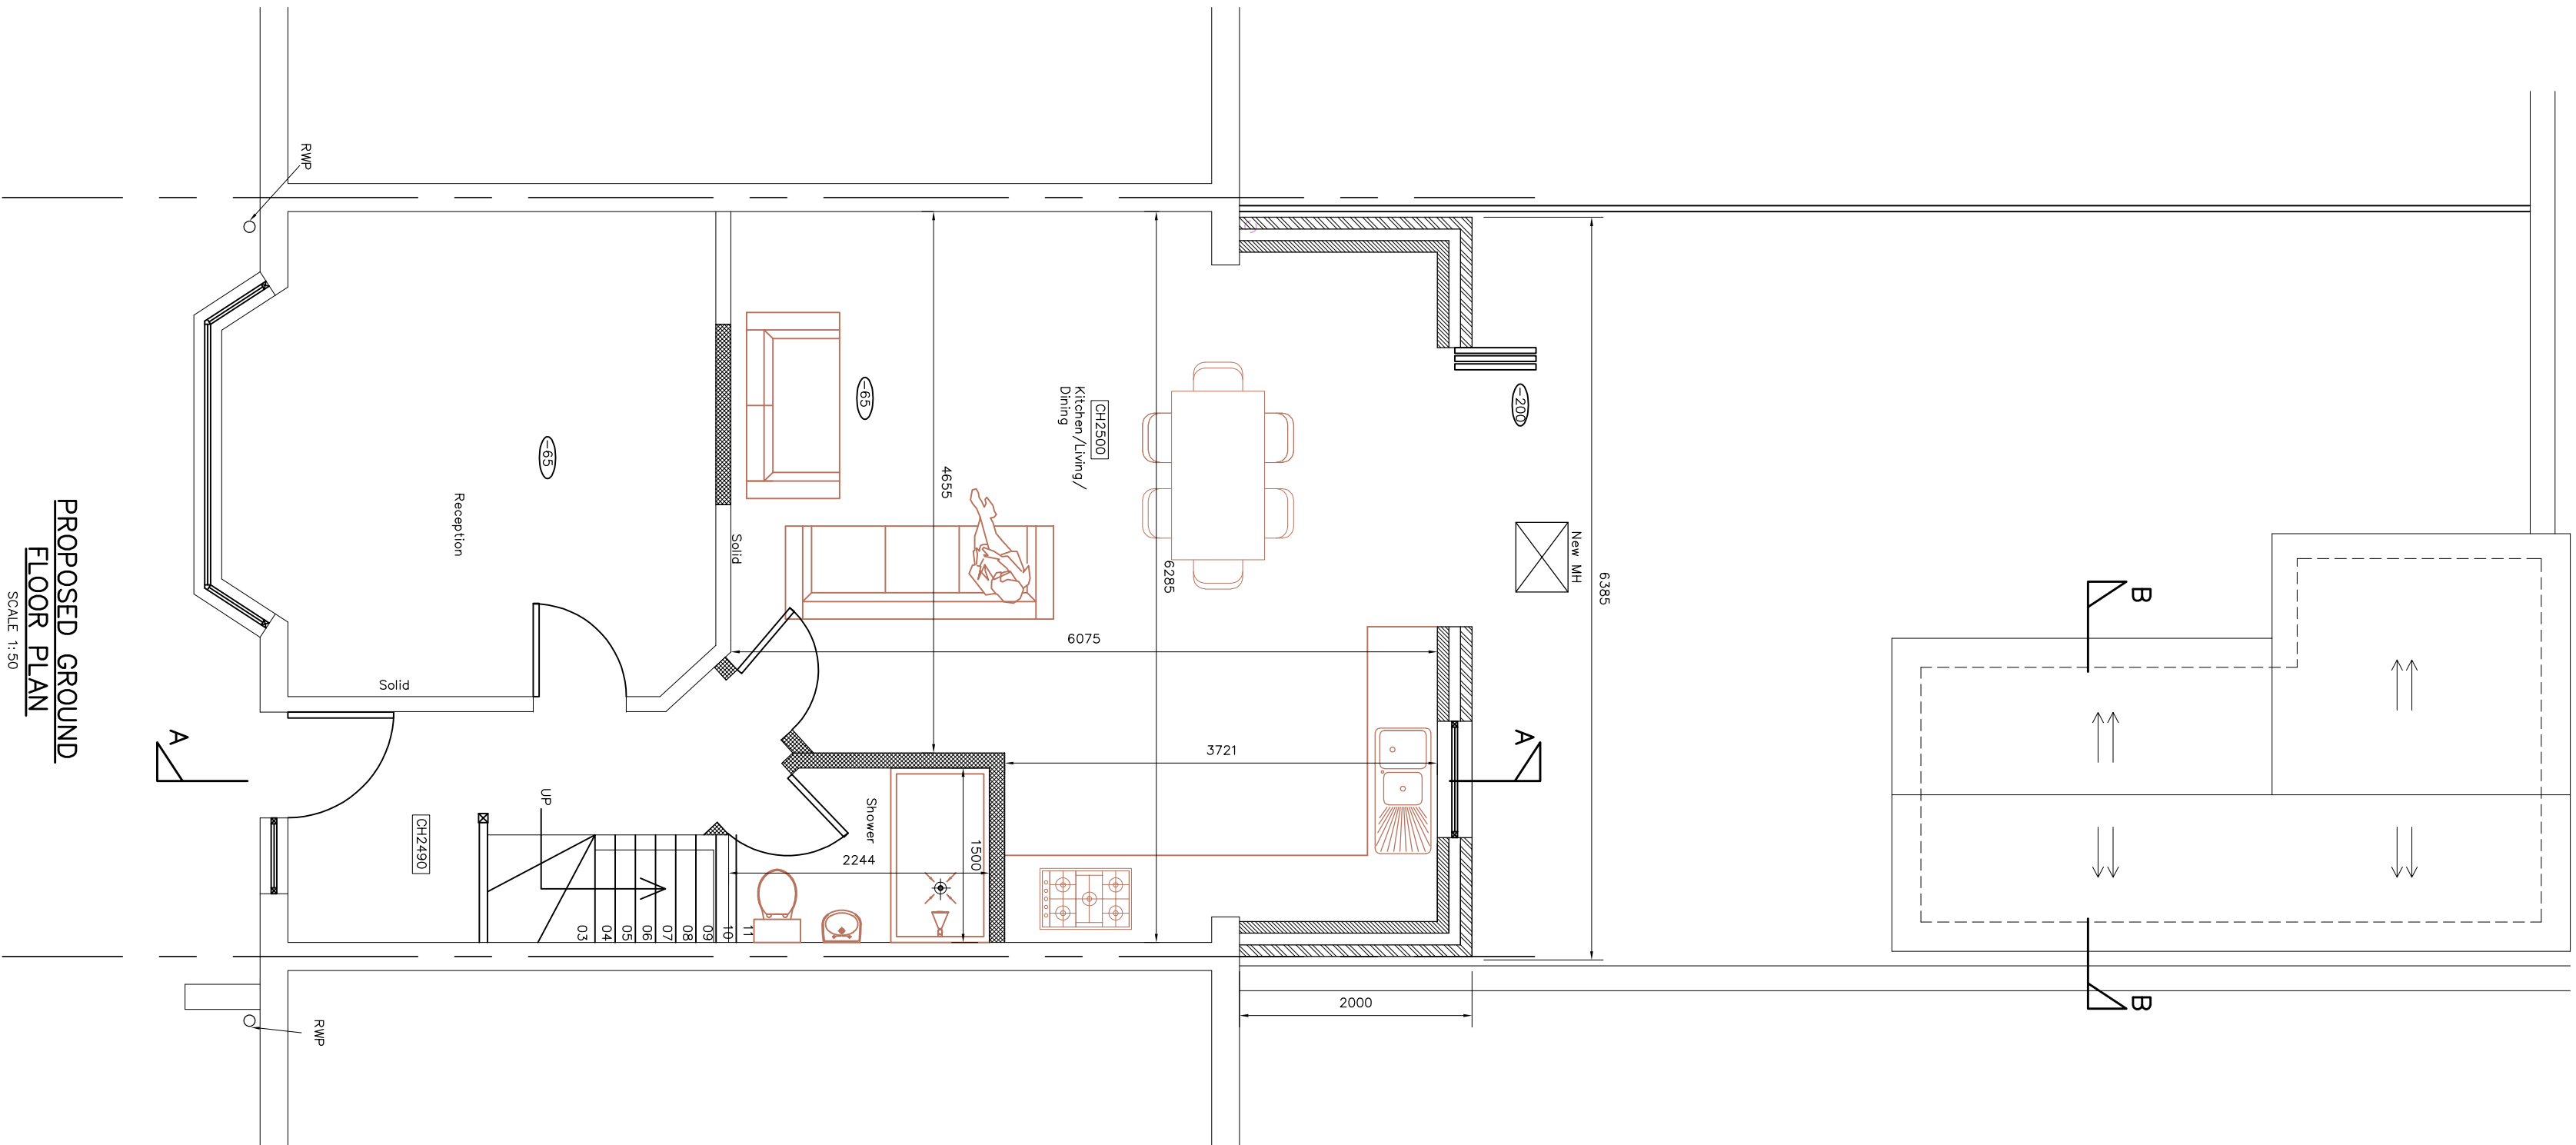


PROPOSED GROUND
FLOOR PLAN

SCALE 1:50

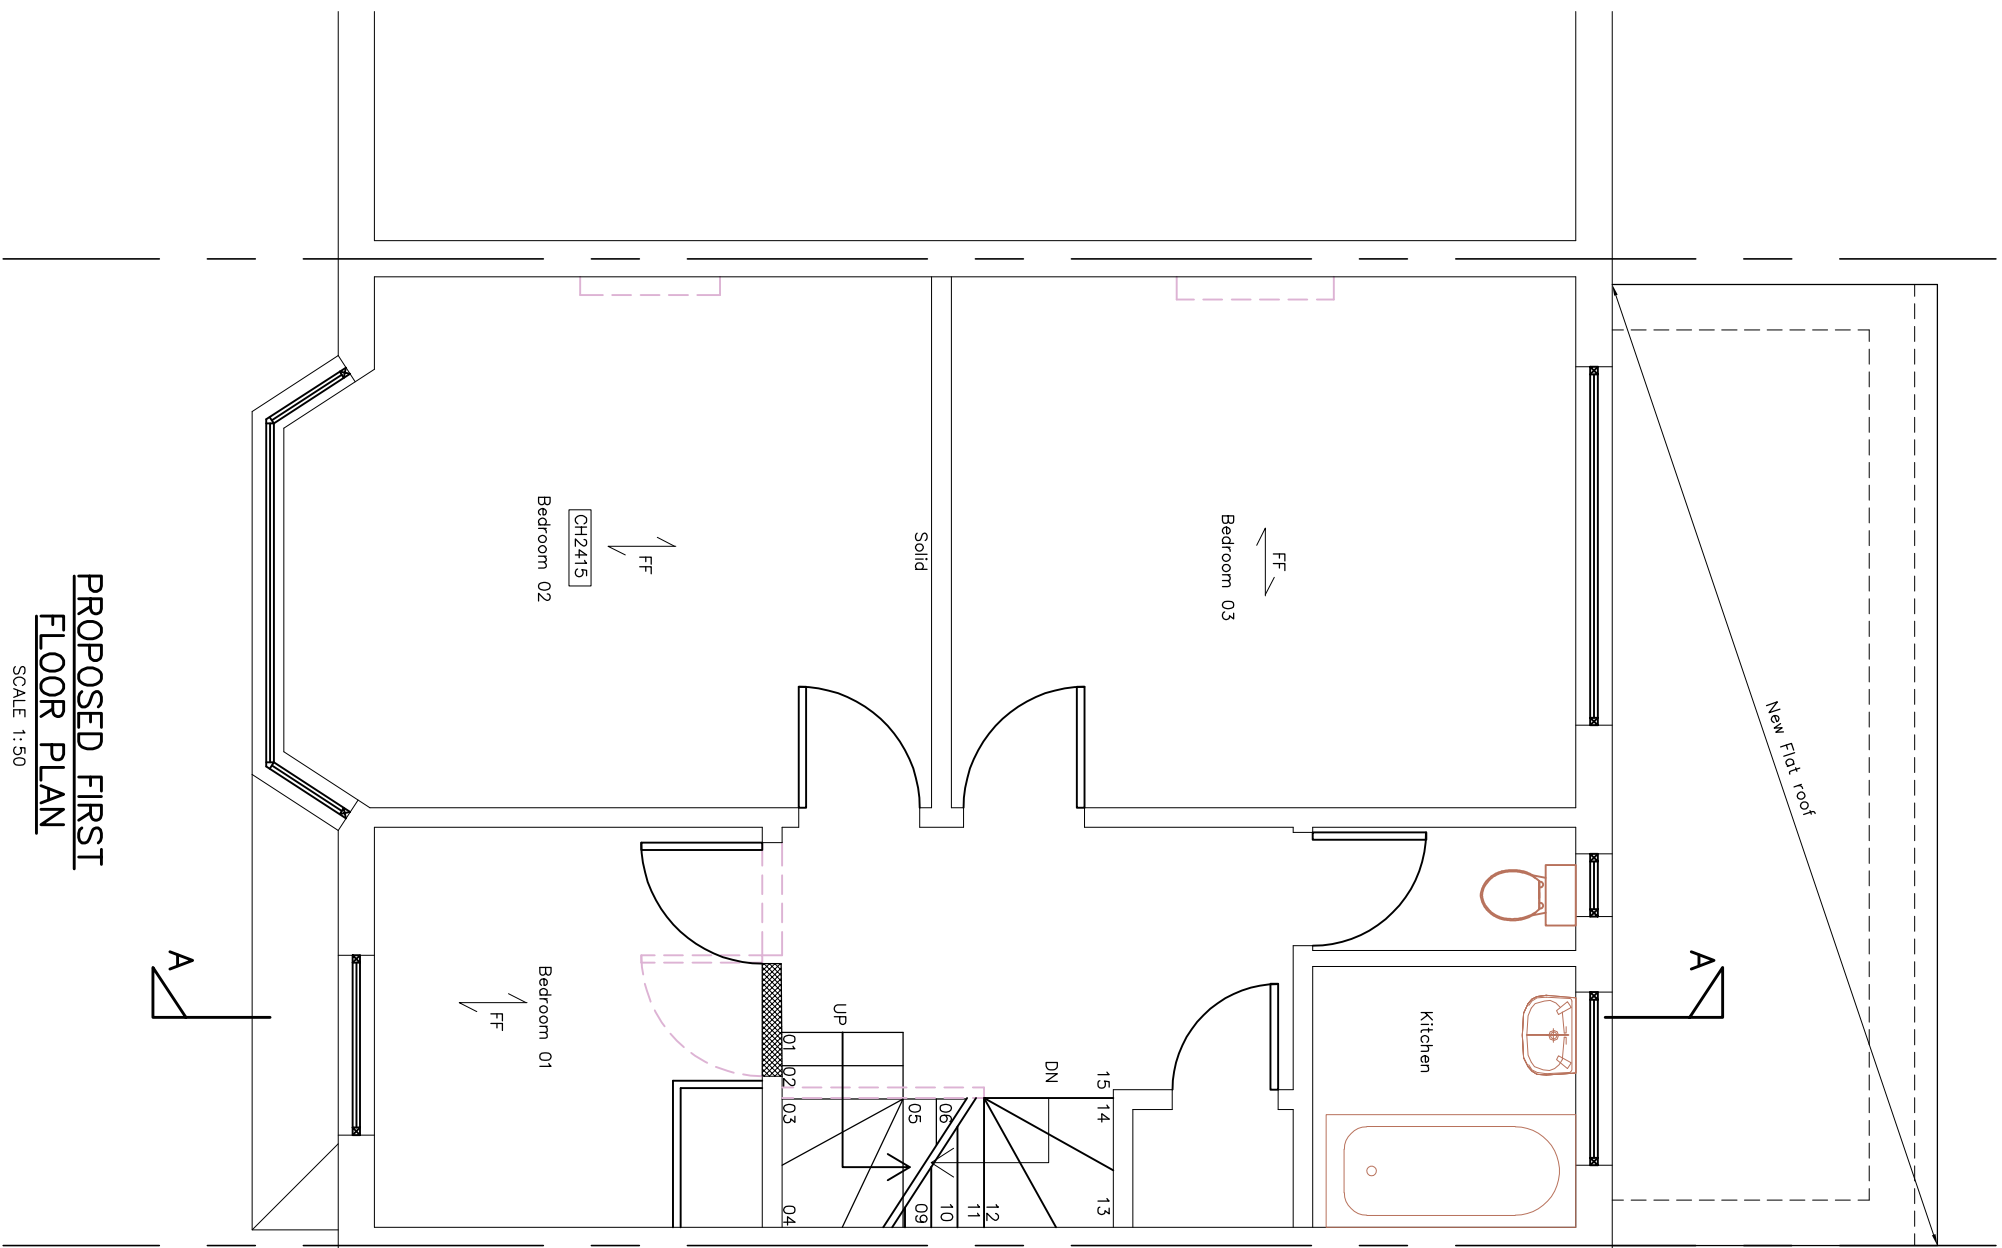


PROPOSED FIRST
FLOOR PLAN

SCALE 1:50

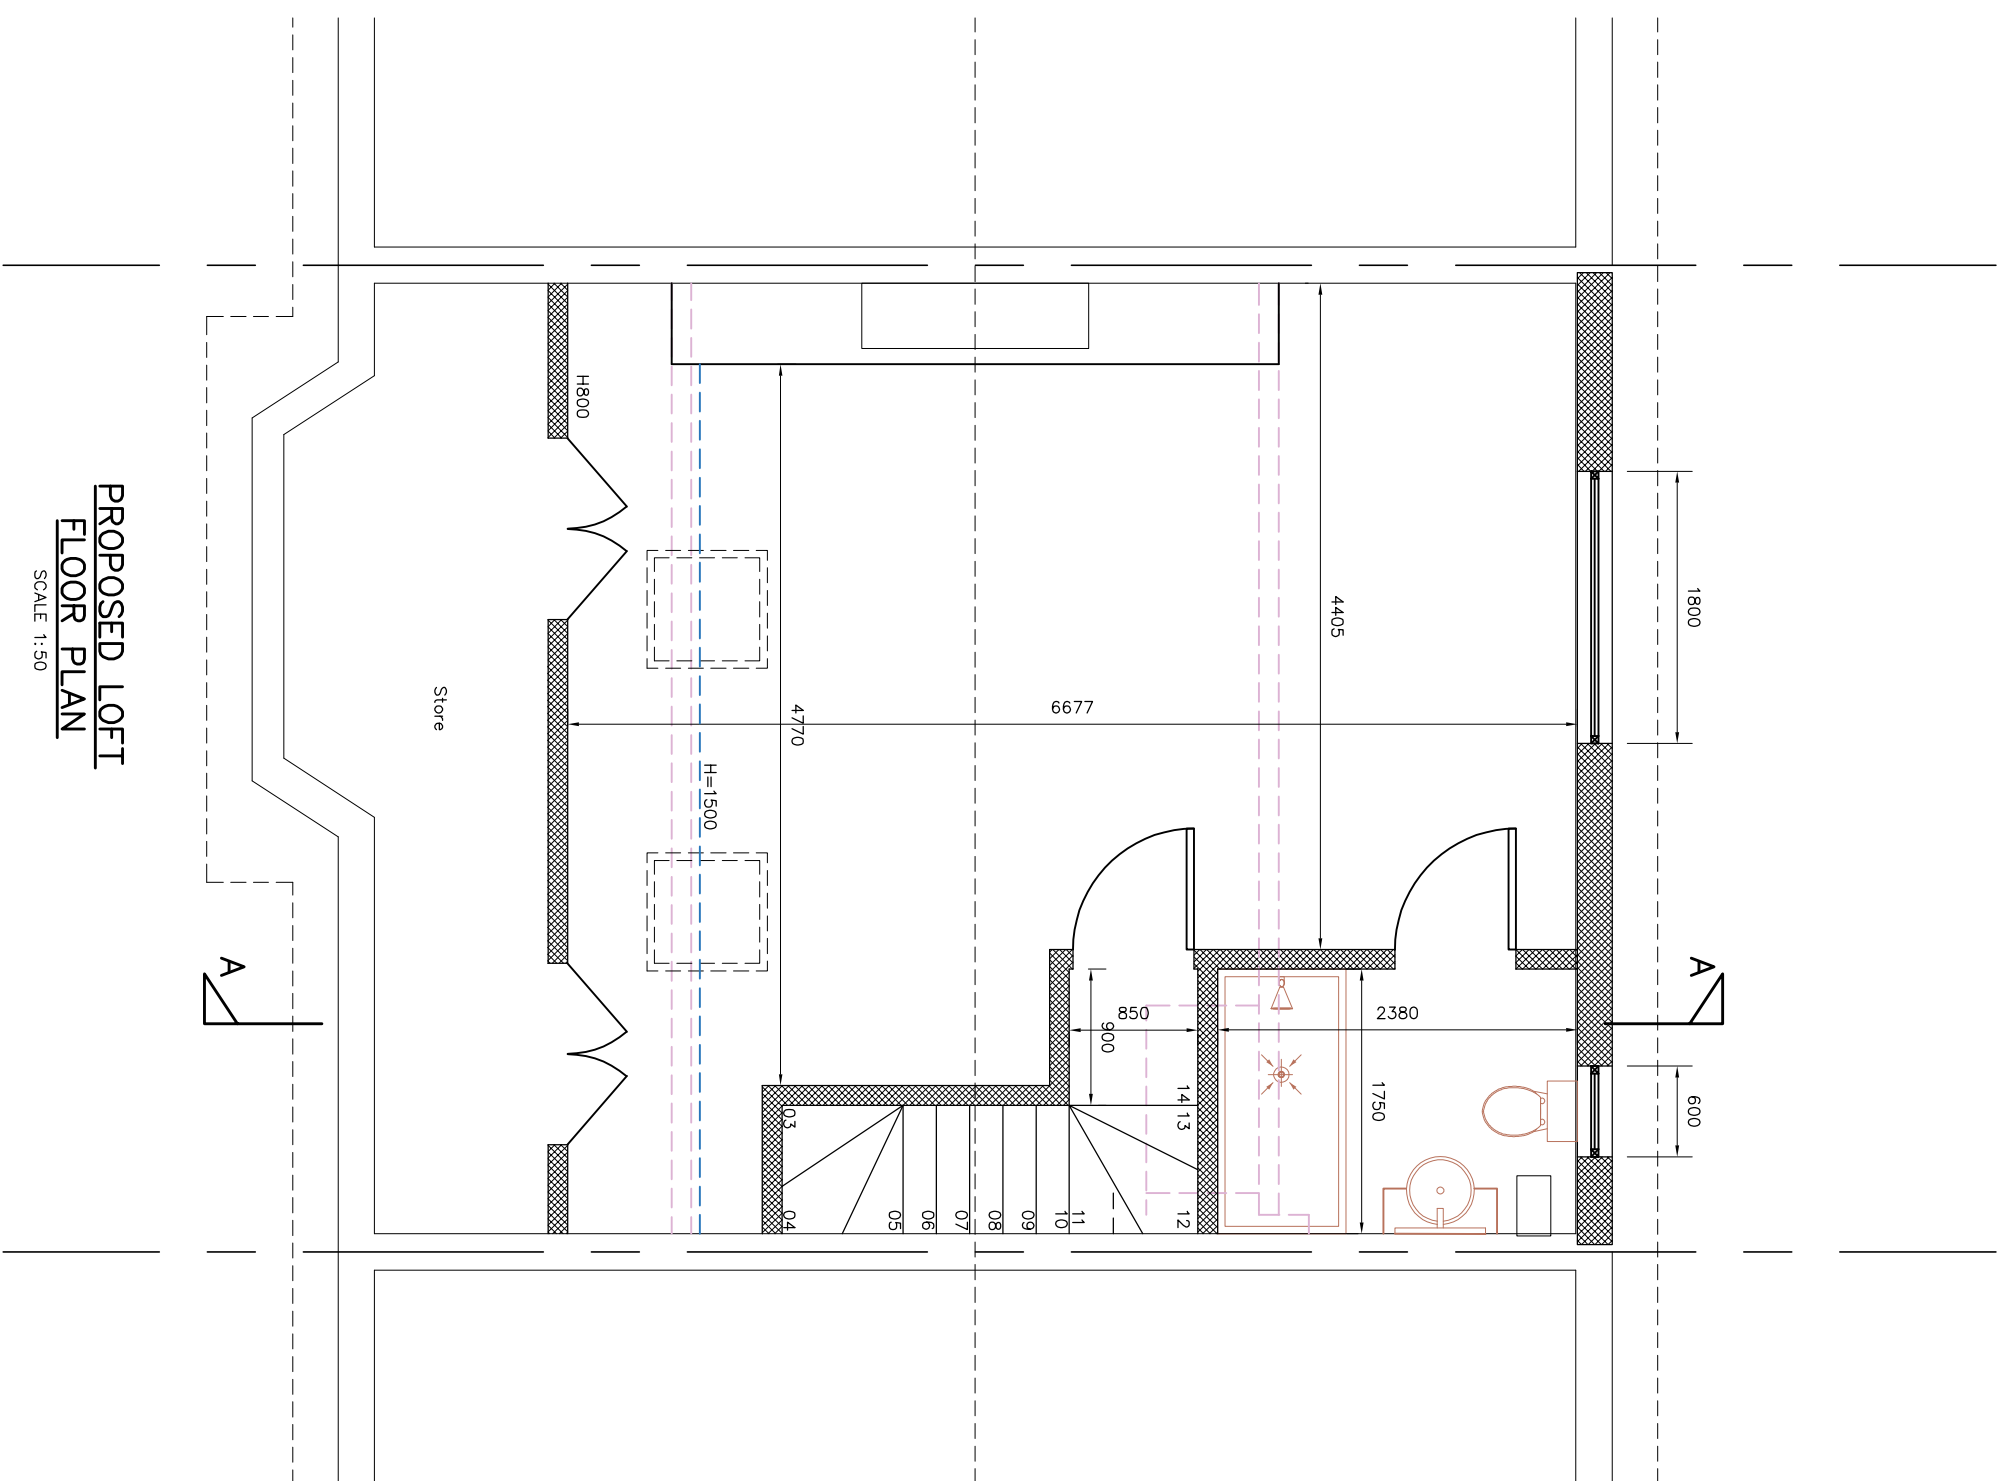

PROPOSED LOFT
FLOOR PLAN

SCALE 1:50

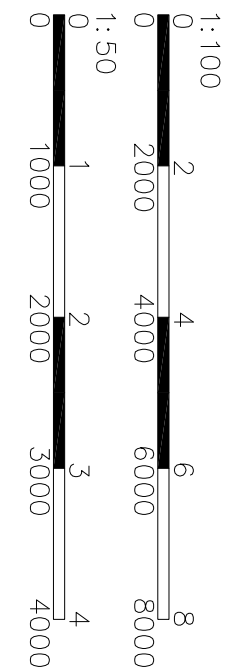

ONE & STRUCTURAL ENGINEERS	
Planning & Design	
K&S Planning & Design Ltd 485 Church Lane, Kingsbury Tel: 020 8500 2380 Email: info@krs.co.uk Web: www.krs.co.uk	
Client:	SS
Project Title:	28 Station Approach HA4 6RY
Drawing Title:	PROPOSED FLOOR PLANS AND PROPOSED ELEVATION
Scale:	1:100/50
Project No.:	KKR-1477
Drawing No.:	PS-02
Rev:	
Size:	A1
Drawn:	SS
Checked:	SEP 2022