

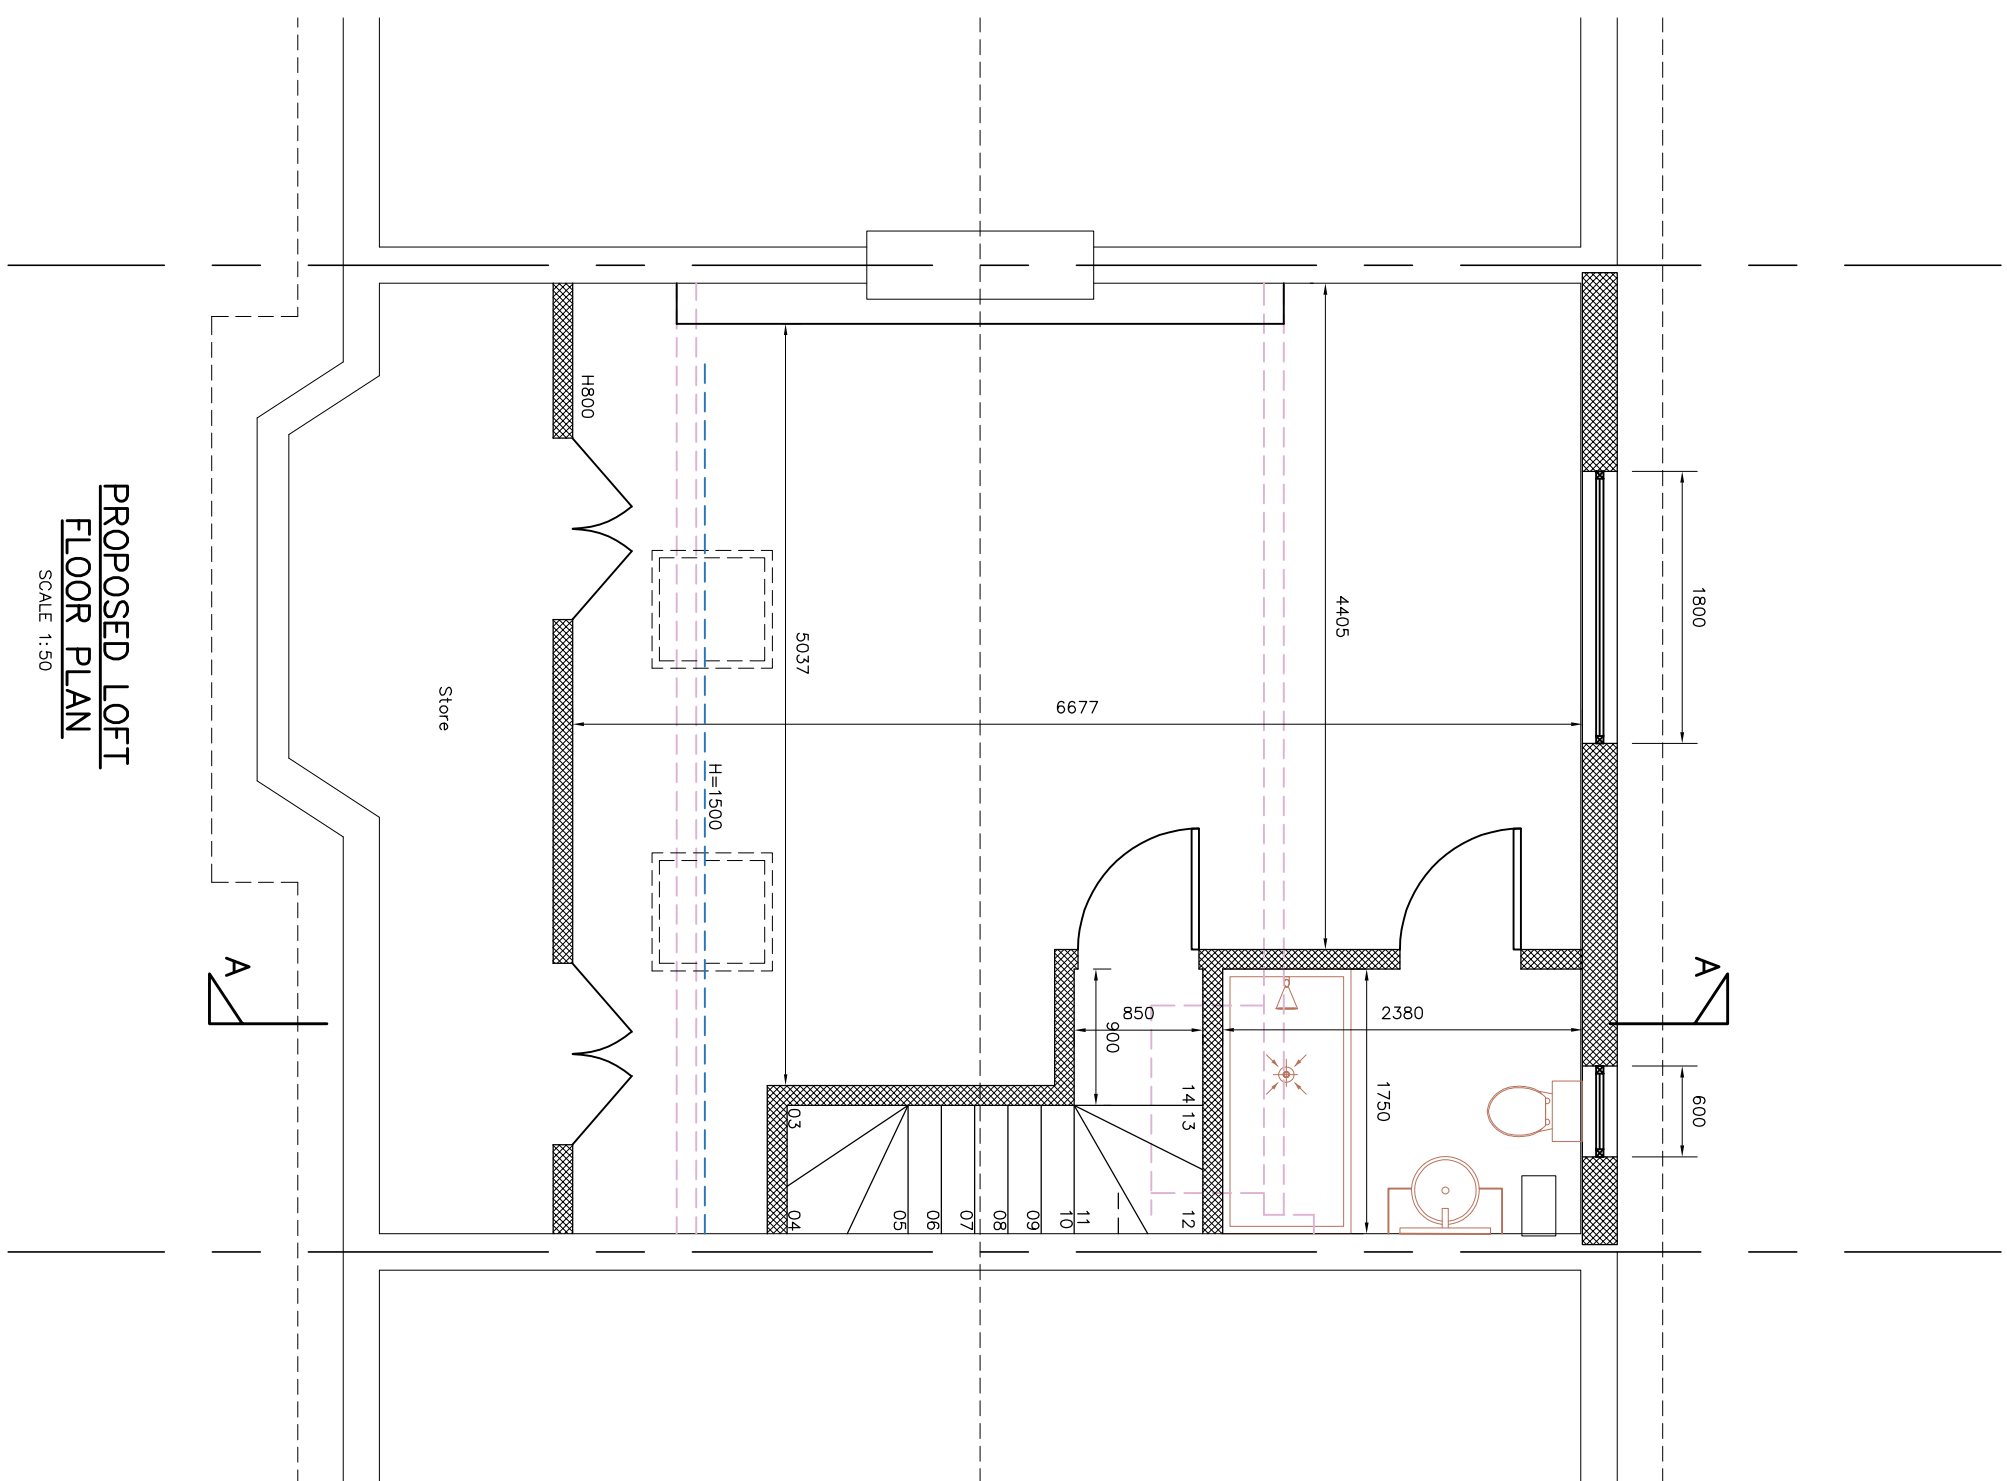
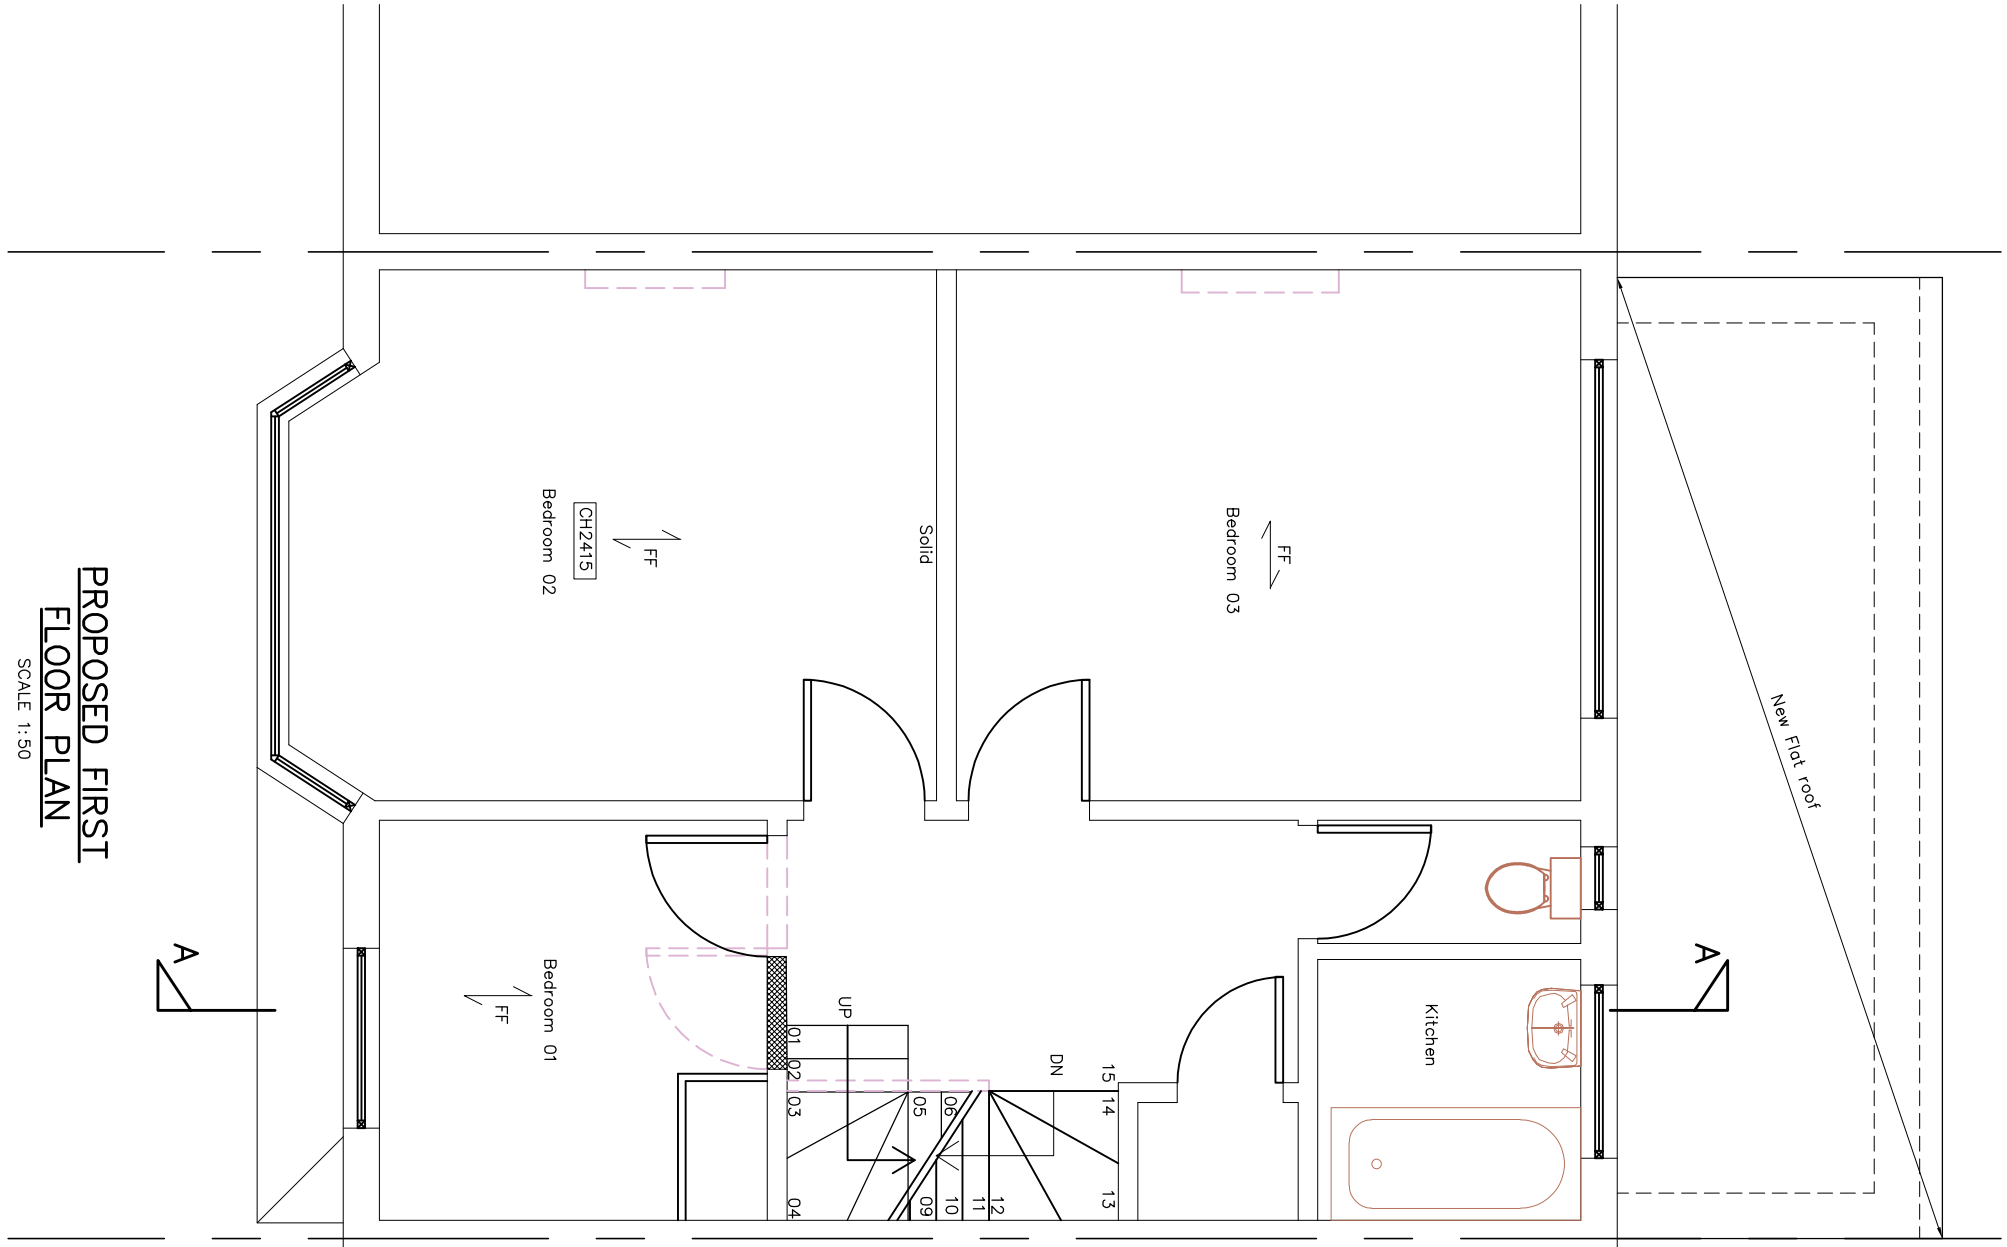
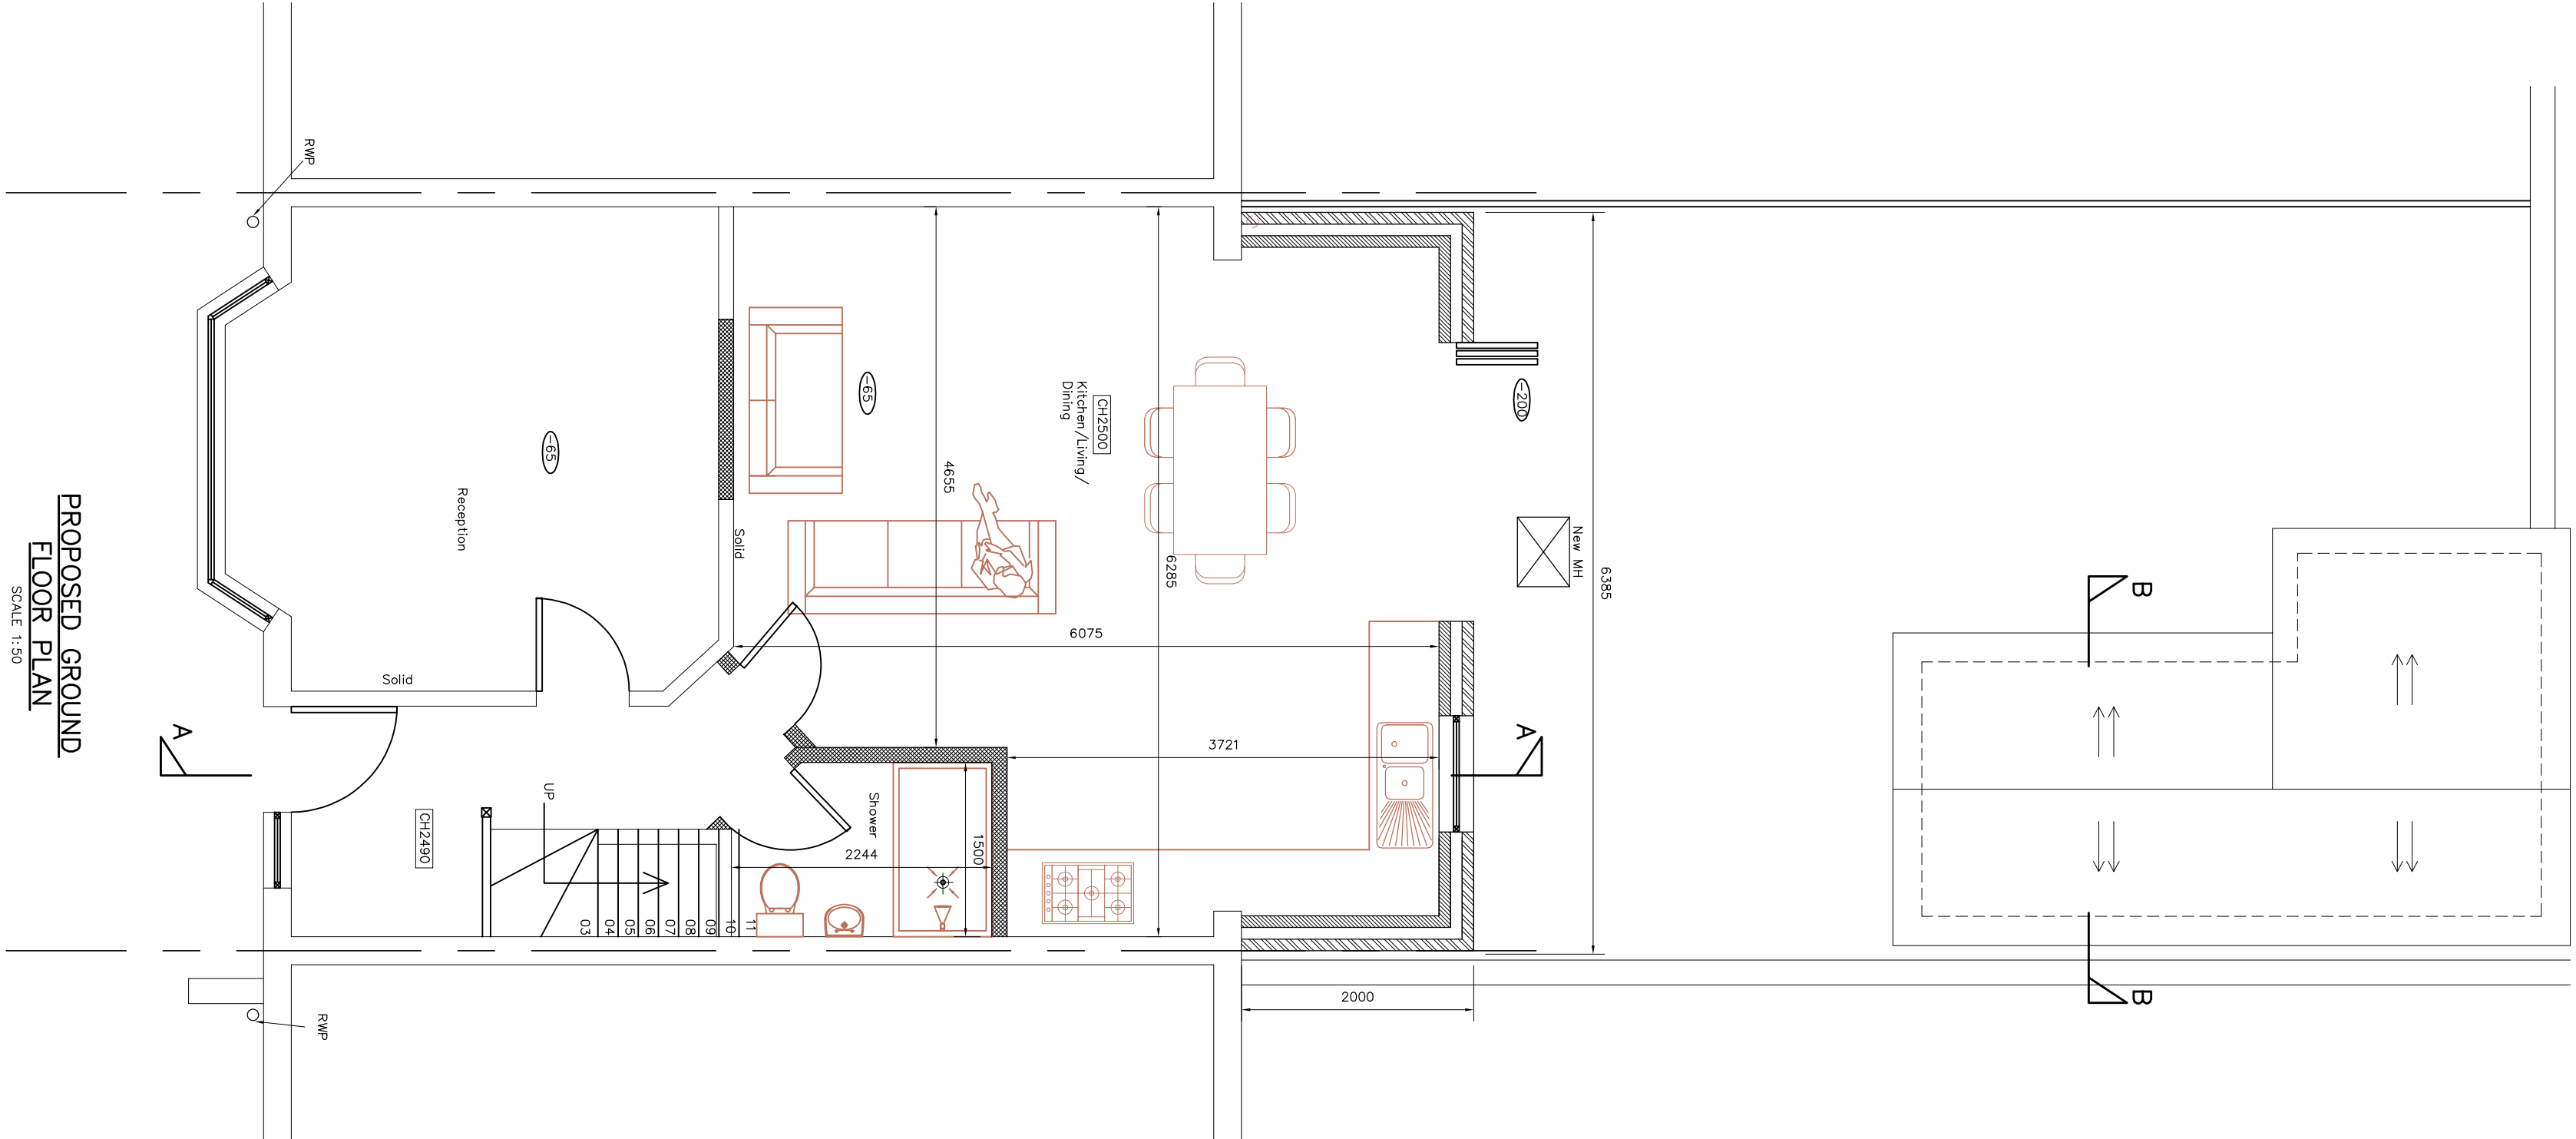
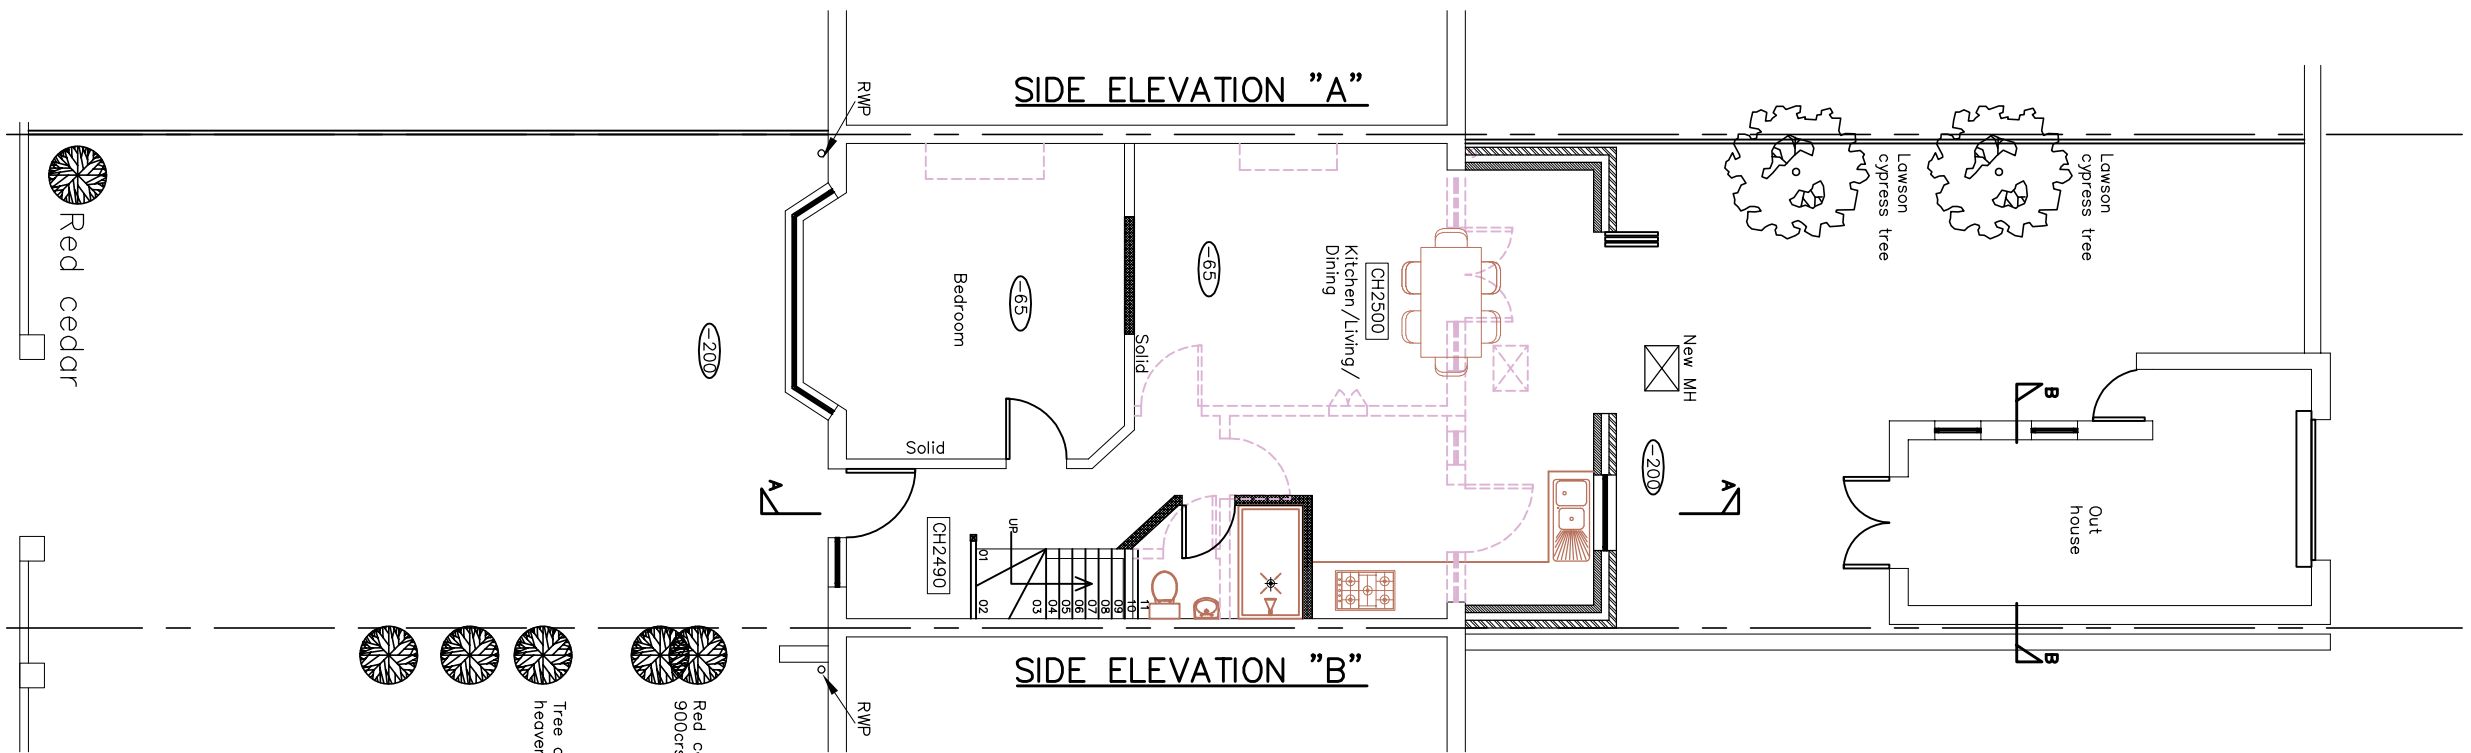


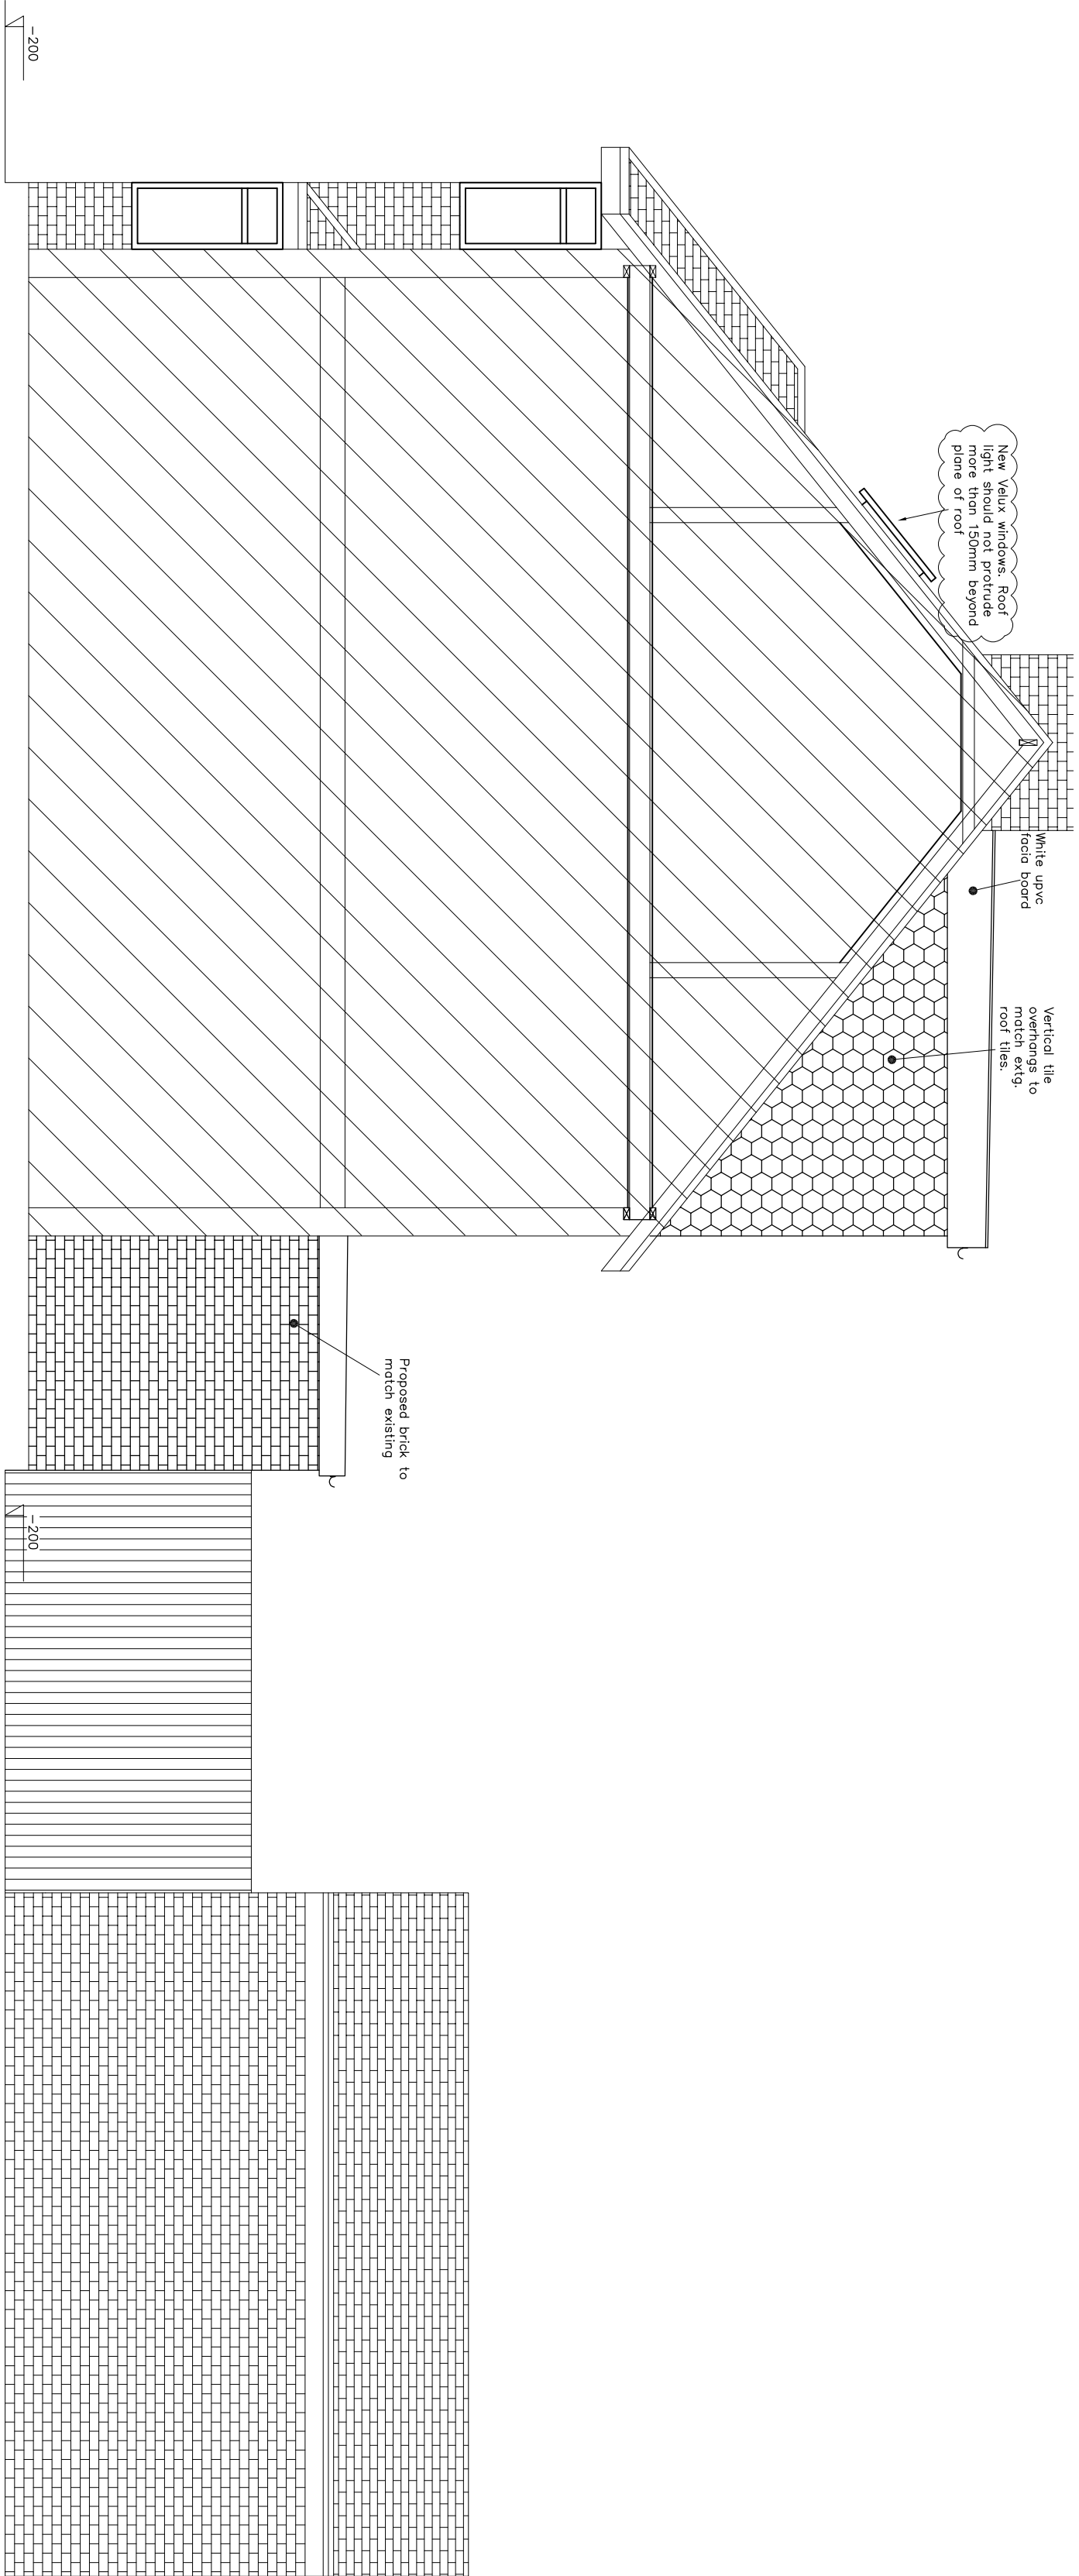

Rev. A – Annotation note for roof light added as clouded – 21 Dec 2022

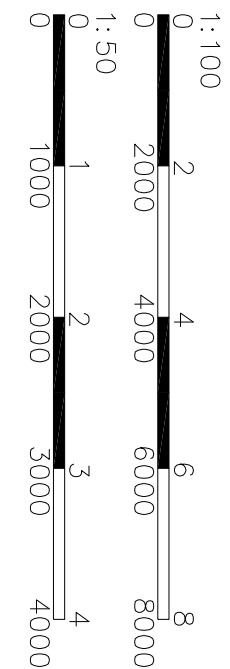

ONE & STRUCTURAL ENGINEERS	
This drawing is the copyright of ONE & STRUCTURAL ENGINEERS. It is not to be amended, copied or reproduced without written permission. No liability will be accepted for amendments made by other persons. Do not scale off the drawings (scale only for planning purposes).	
Planning & Design	Client: SS
Project Title: 28 Station Approach HA4 6RY	Checked: SEP 2022
Drawing Title: PROPOSED FLOOR PLANS AND PROPOSED ELEVATION	Scale: 1:100/50
Project No: KKR-1477	Size: A1
Drawing No: PS-02	Rev: A