




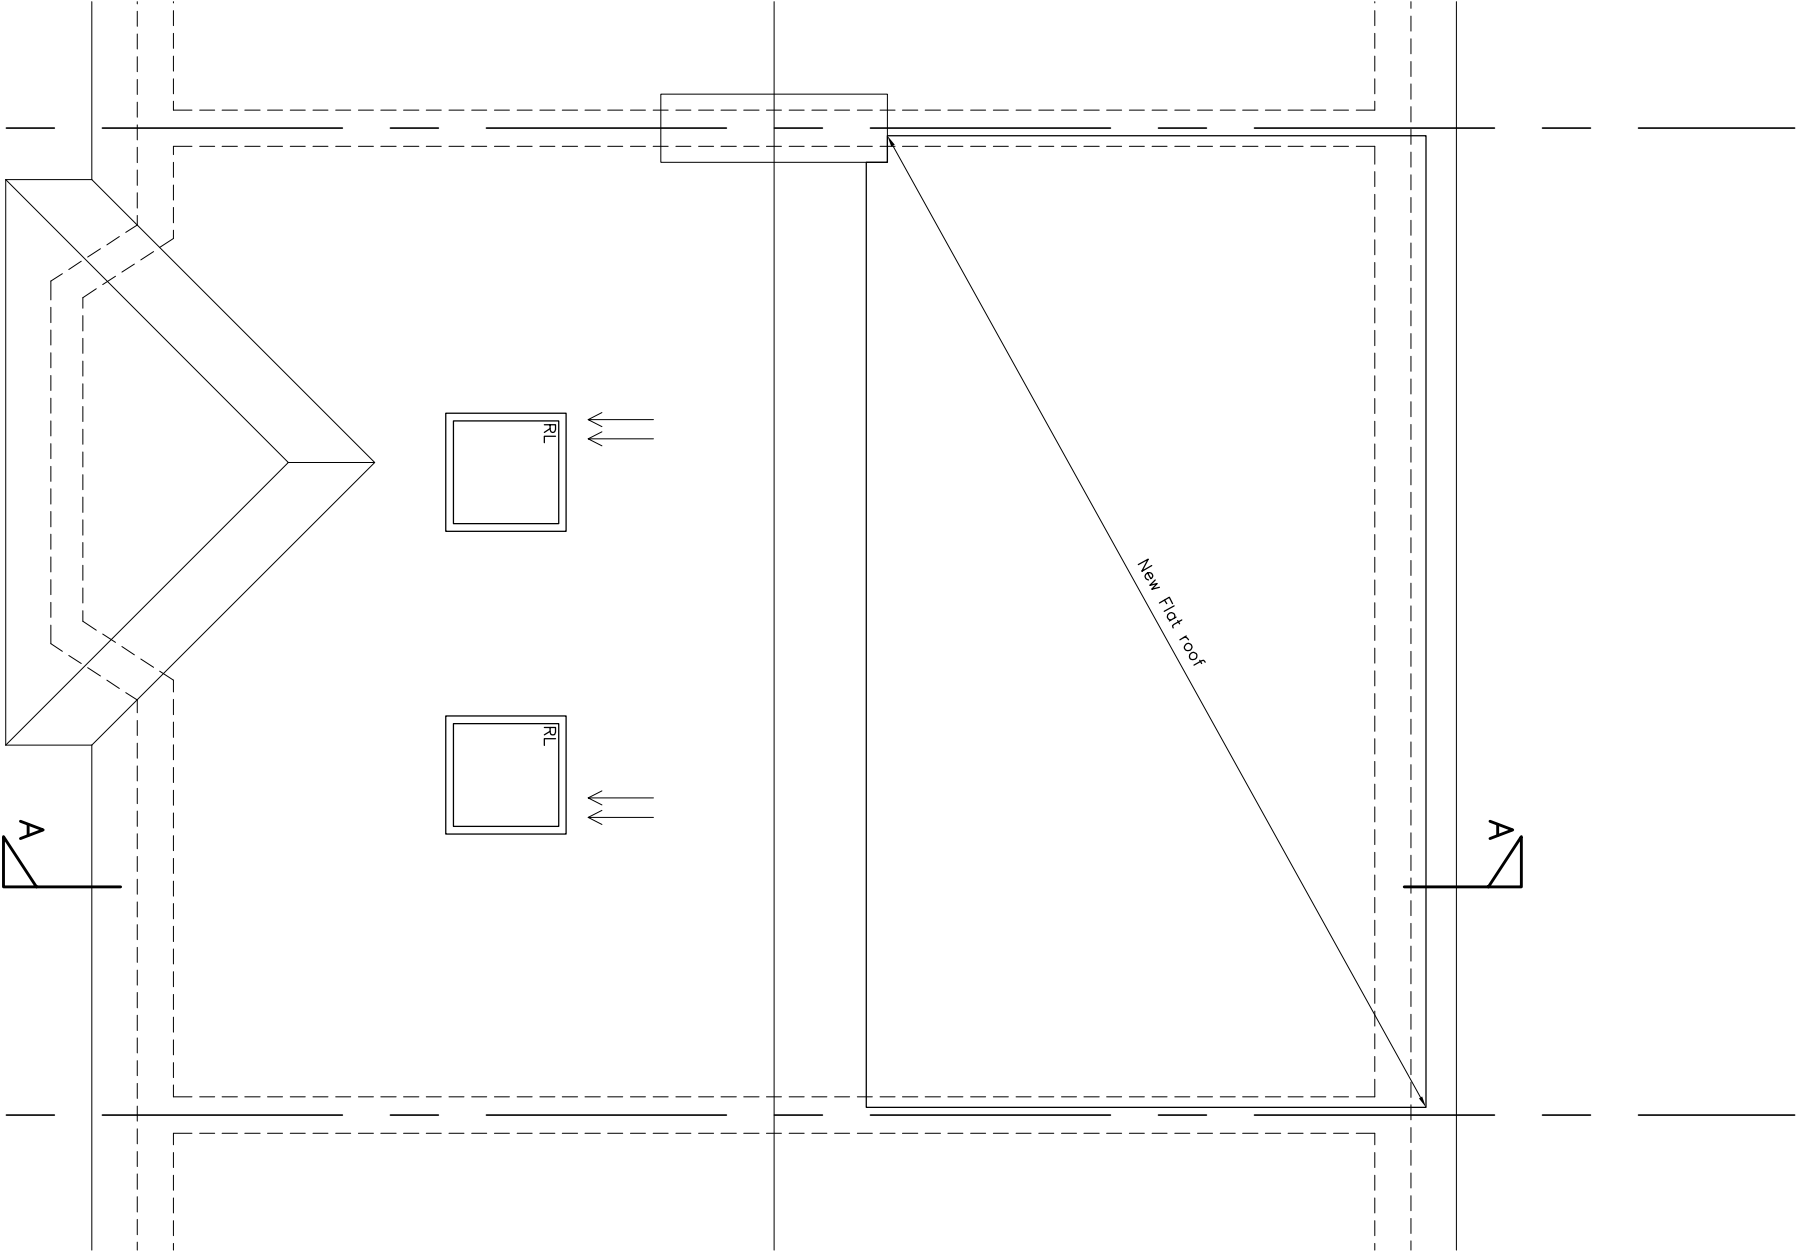


PROPOSED ROOF
PLAN
SCALE 1:50

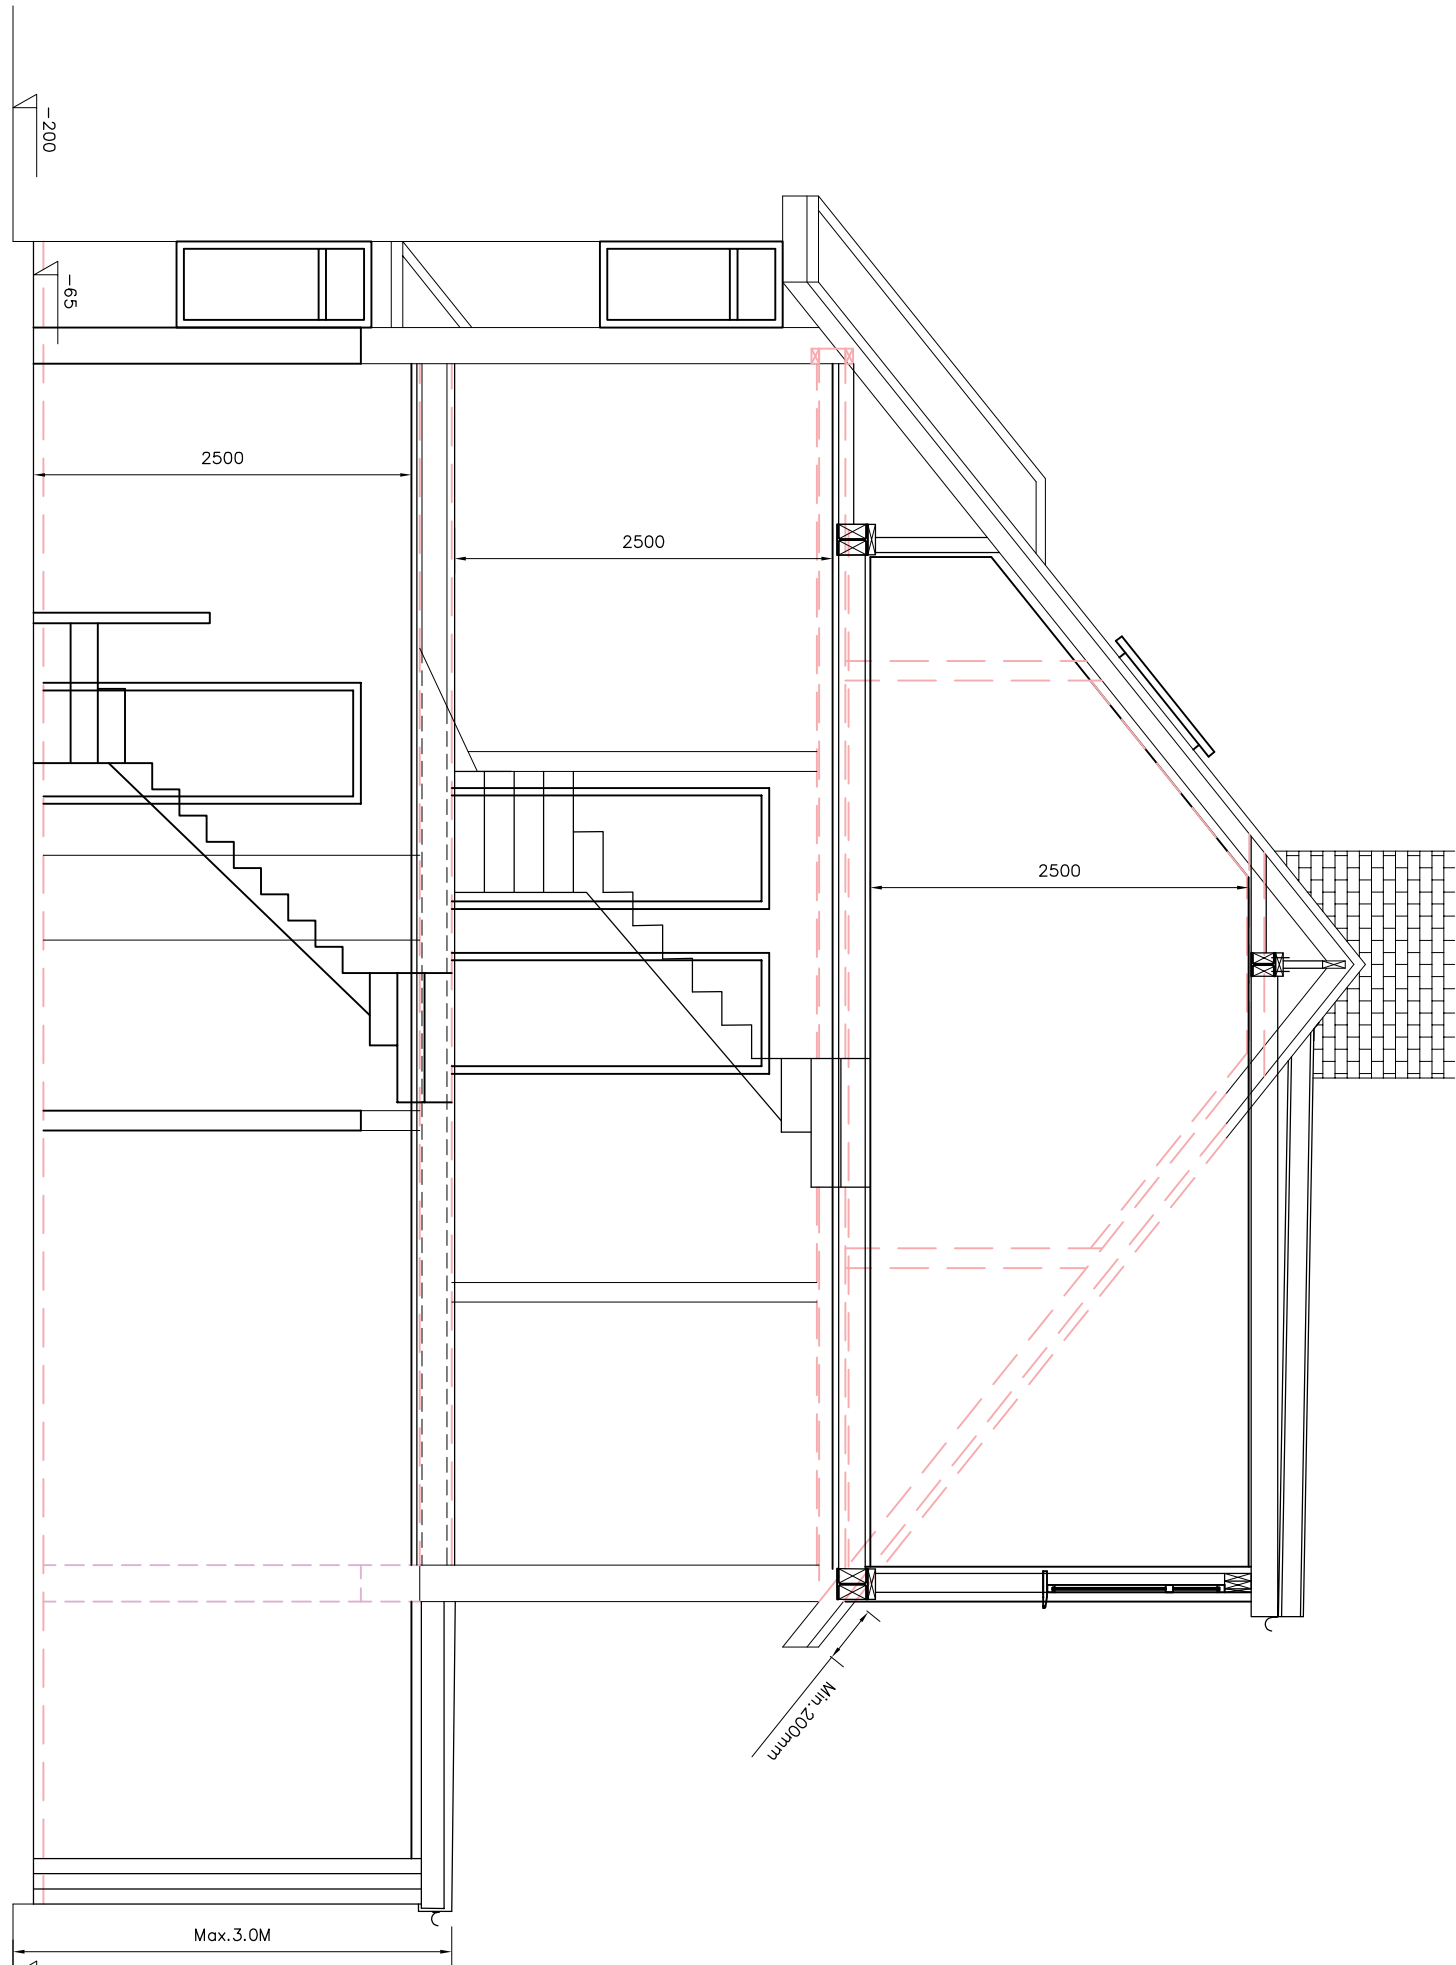


PROPOSED SECTION
A-A
SCALE 1:50

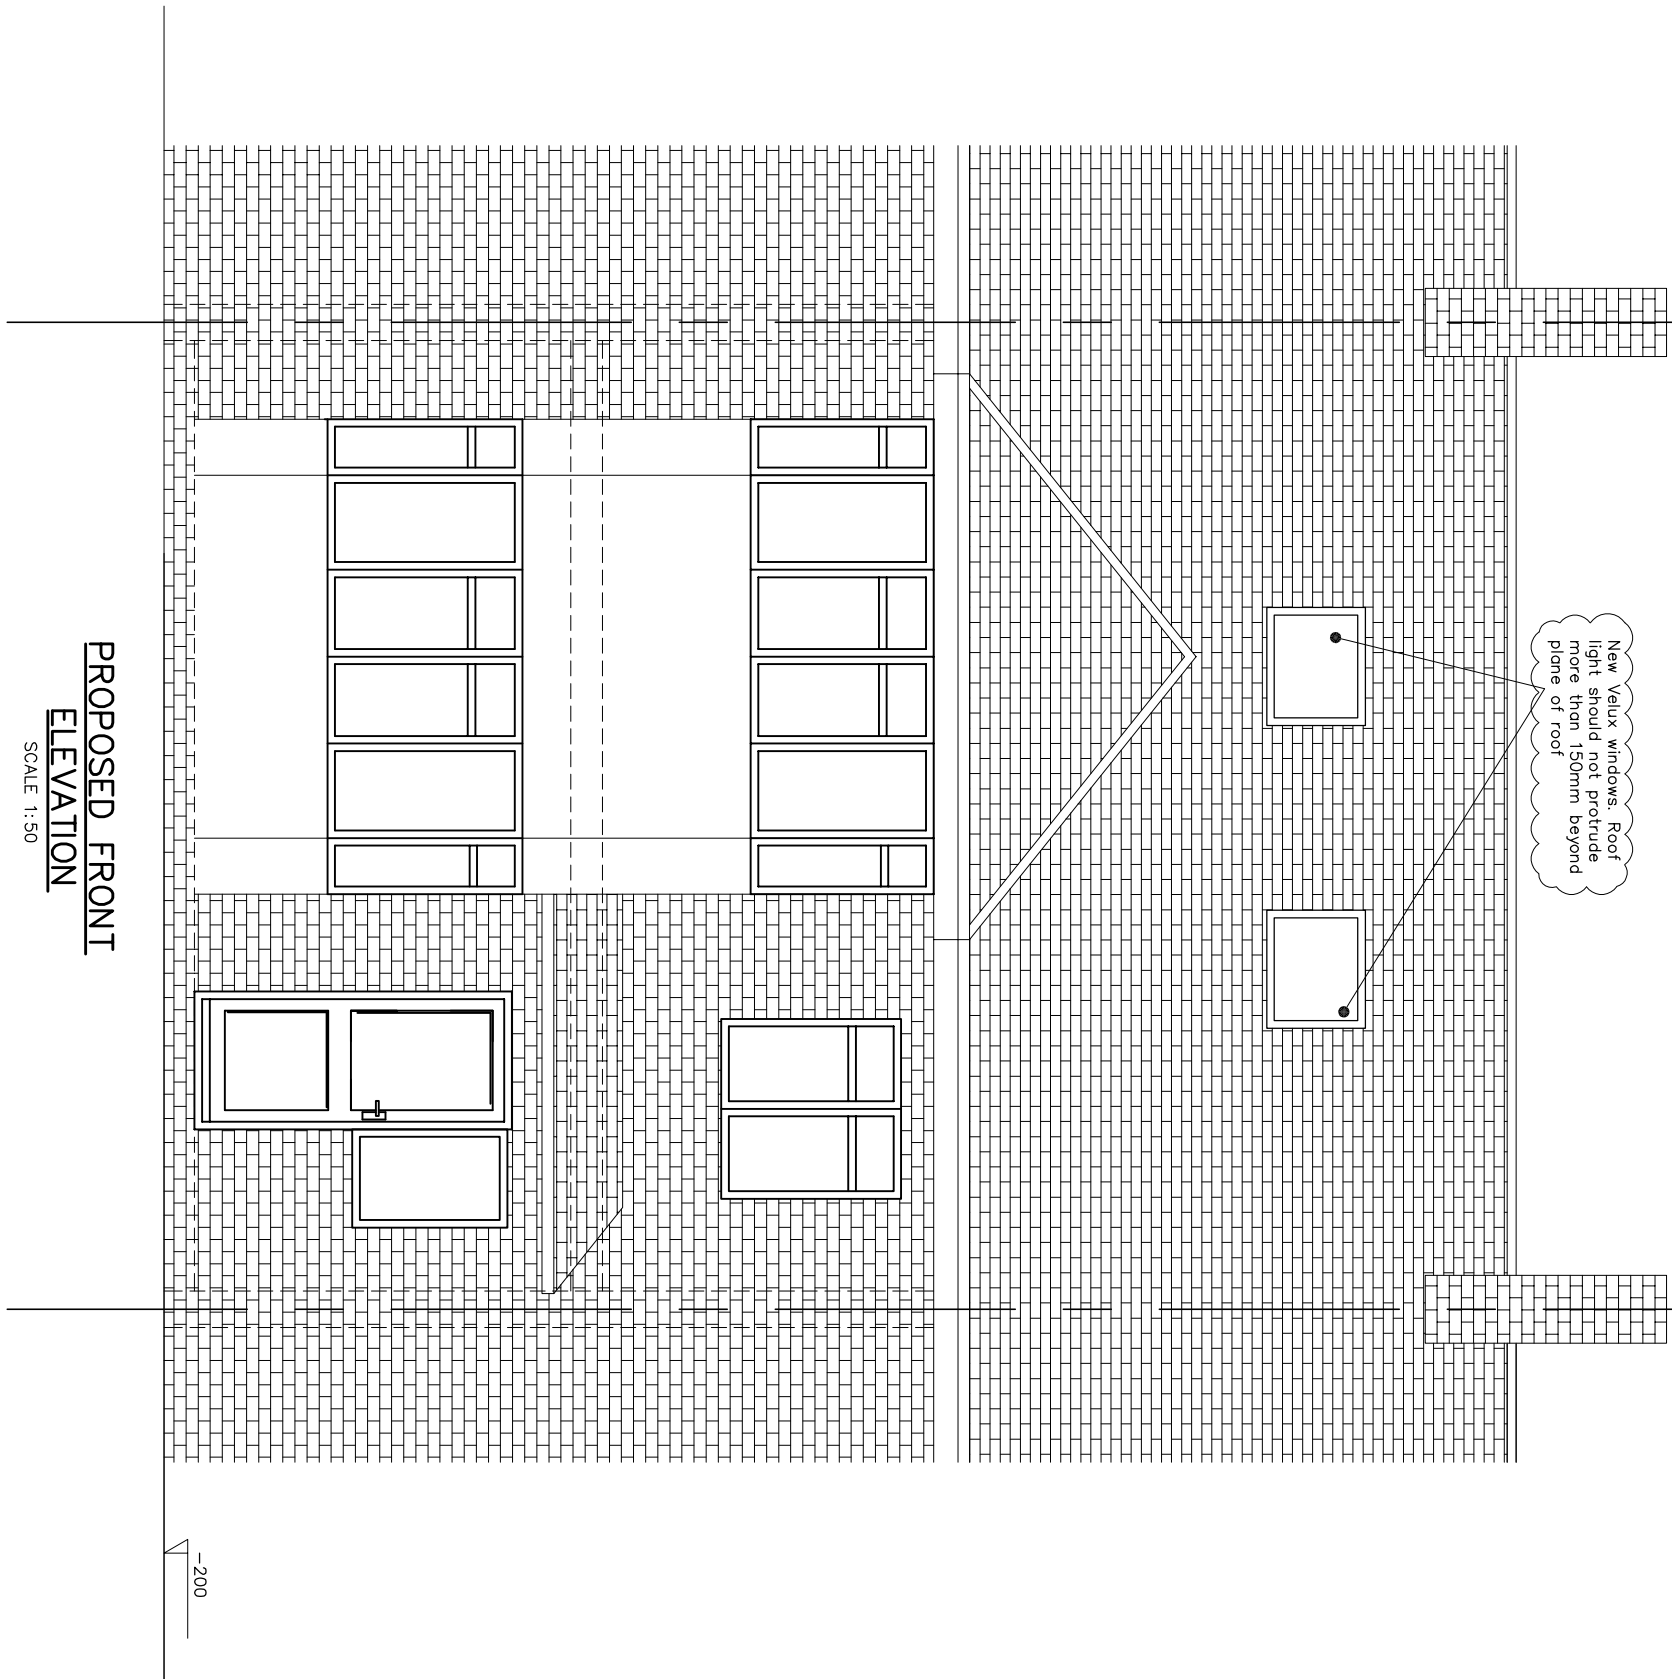


PROPOSED FRONT
ELEVATION
SCALE 1:50

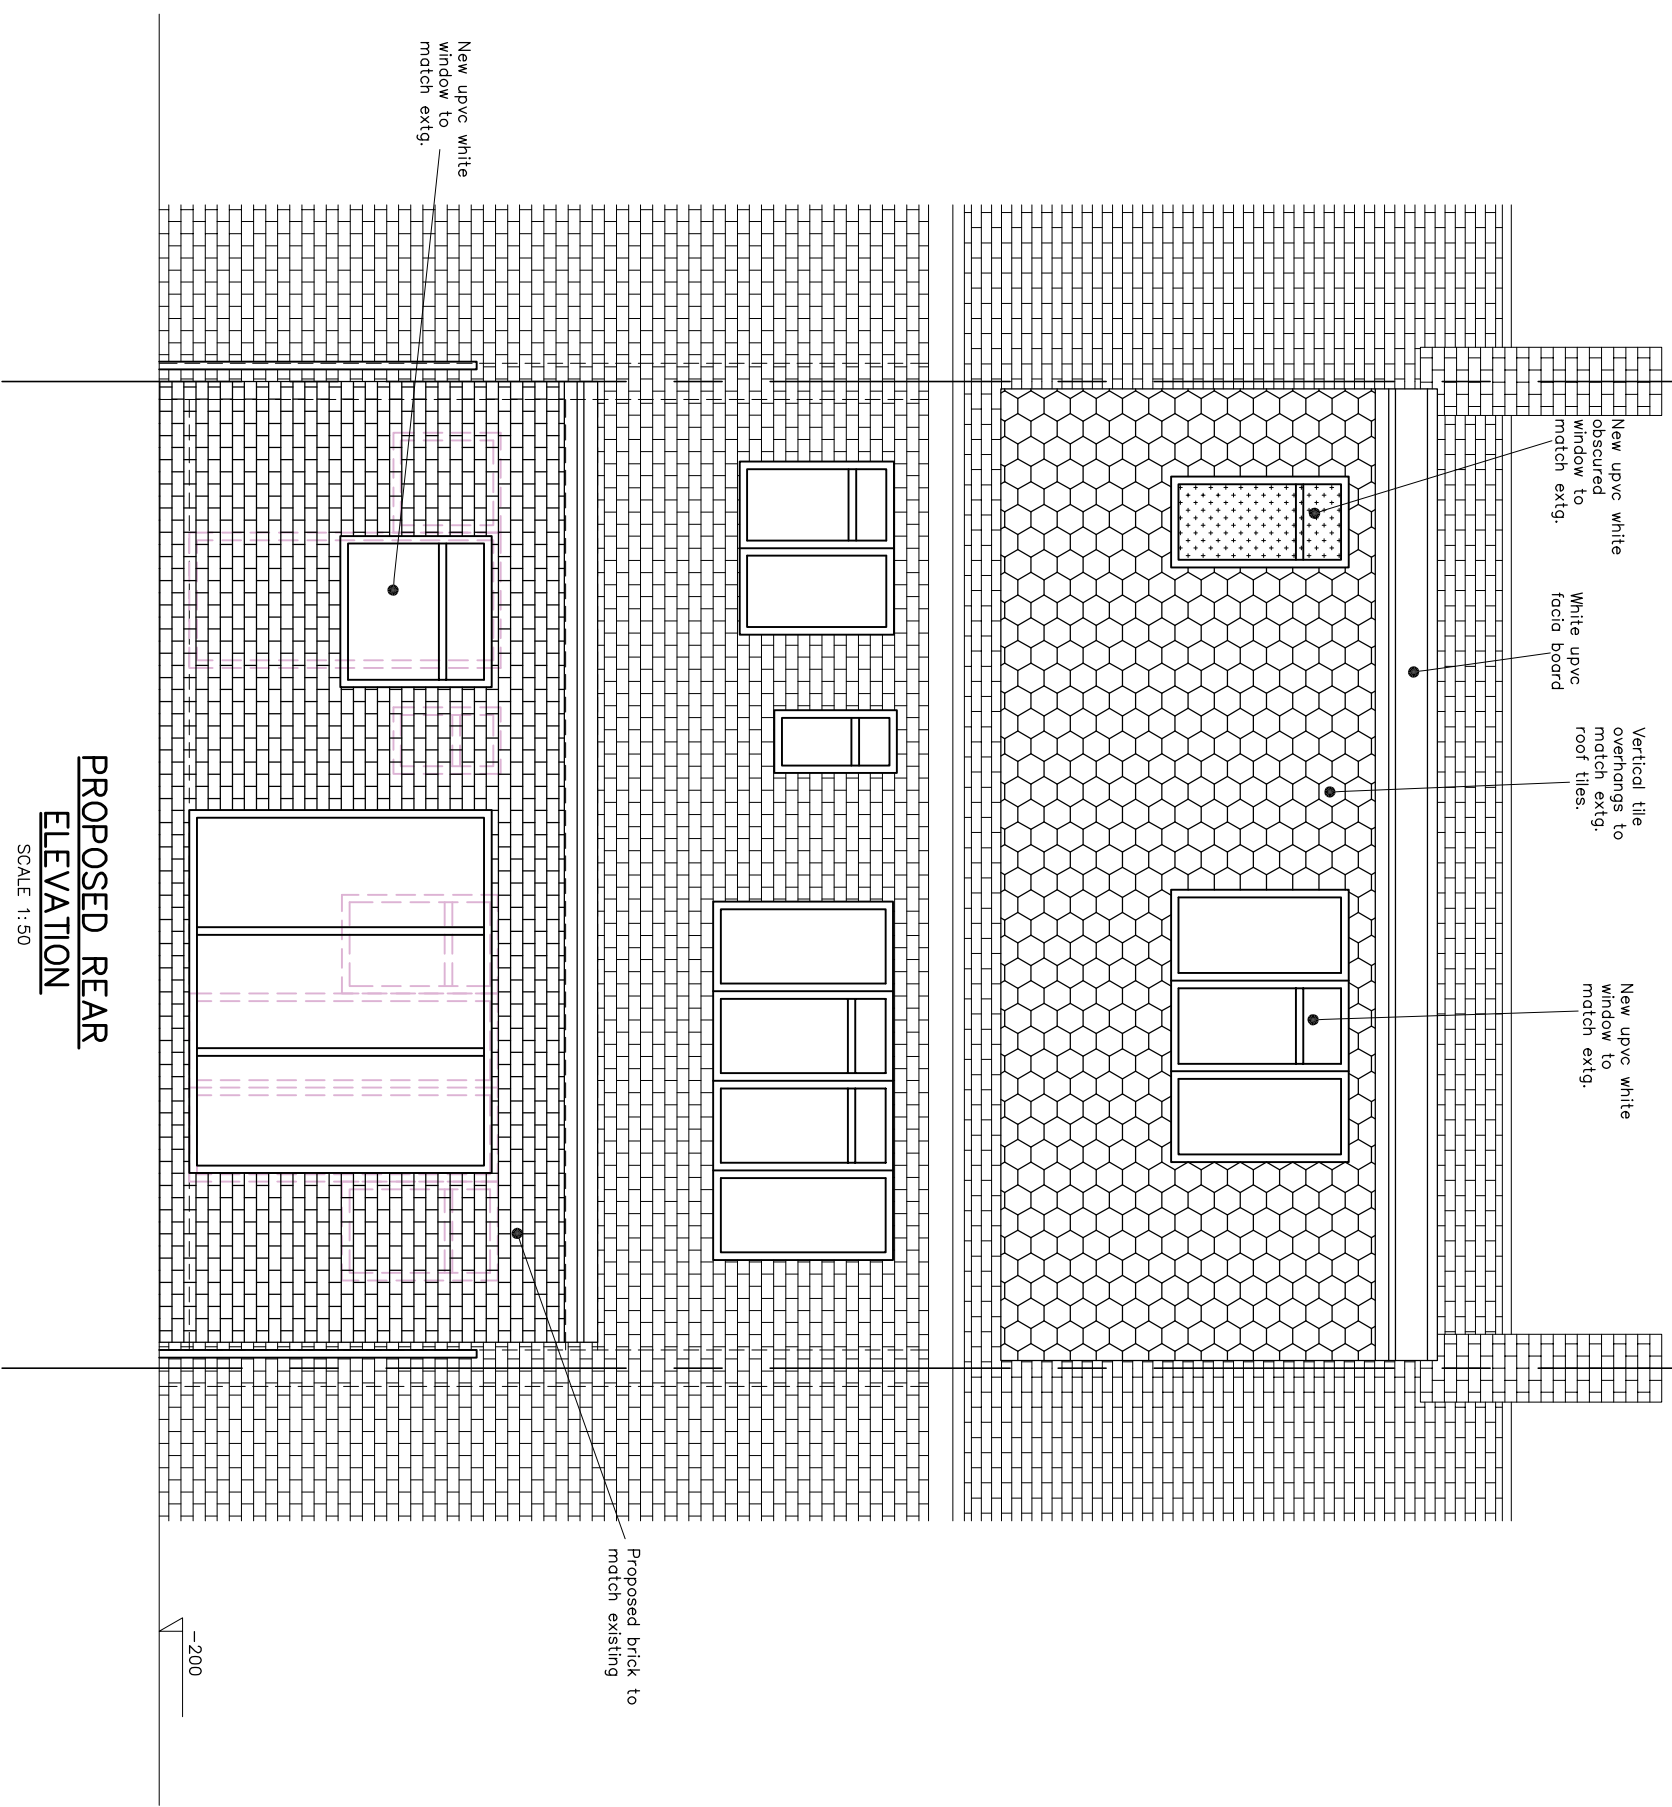

PROPOSED REAR
ELEVATION
SCALE 1:50

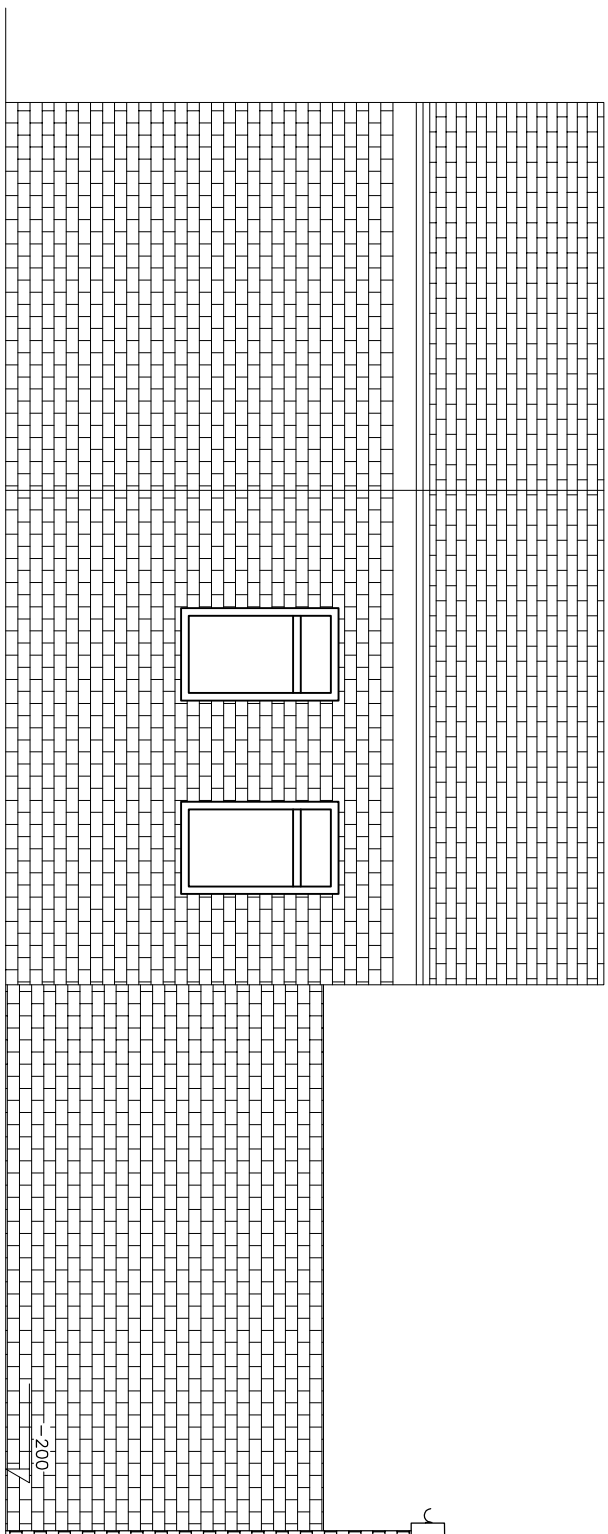


PROPOSED SIDE
ELEVATION "A"
SCALE 1:50

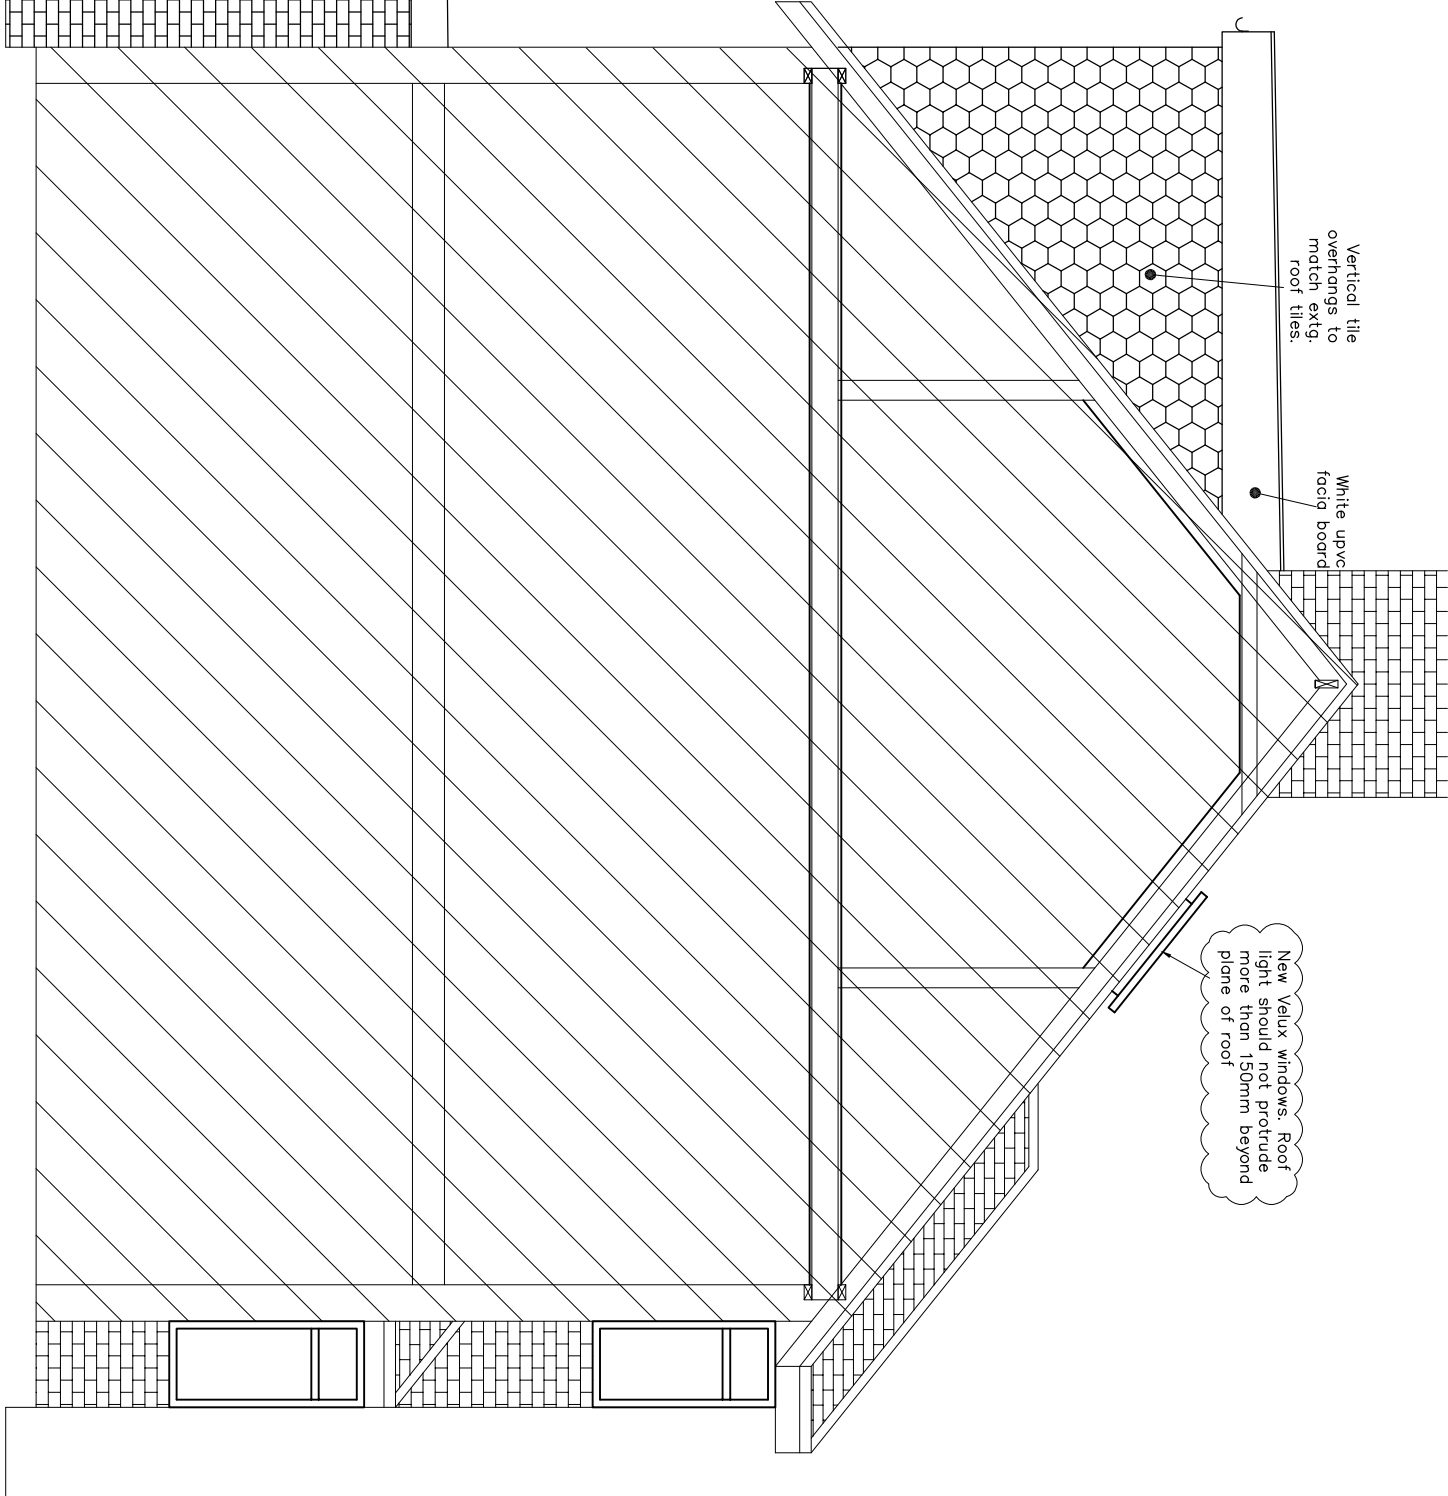

VOLUME CALCULATION
NOT TO SCALE

Dormer volume $V_2 = A \times L$
 $= 3.61 \times 3.61 \times 3.61$
 $= 47.47 \text{ m}^3$

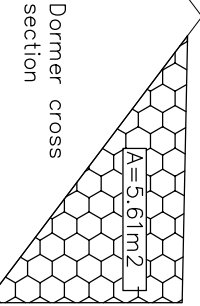

Rev. A – Annotation note for roof light added as clouded – 21 Dec 2022

CIVIL & STRUCTURAL ENGINEERS

This drawing is the copy right of KRS Planning & Design Ltd and may not be amended, copied or reproduced without written permission. No liability will be accepted for amendments made by other persons. Do not scale off the drawings (scale only for planning purposes).

	Client: 28 Station Approach HA4 6RY	Drawn: SS	Checked: SEP 2022
KRS Planning & Design Ltd 485 Church Lane, Kingsbury, Middx, HA5 2JG Tel: 020 8500 2360 Email: info@krs.co.uk Web: www.krs.co.uk	Project Title: PROPOSED FLOOR PLANS	Scale: 1:50	Size: A1
		Project No: KKR-1477	Rev: PS-03 A