




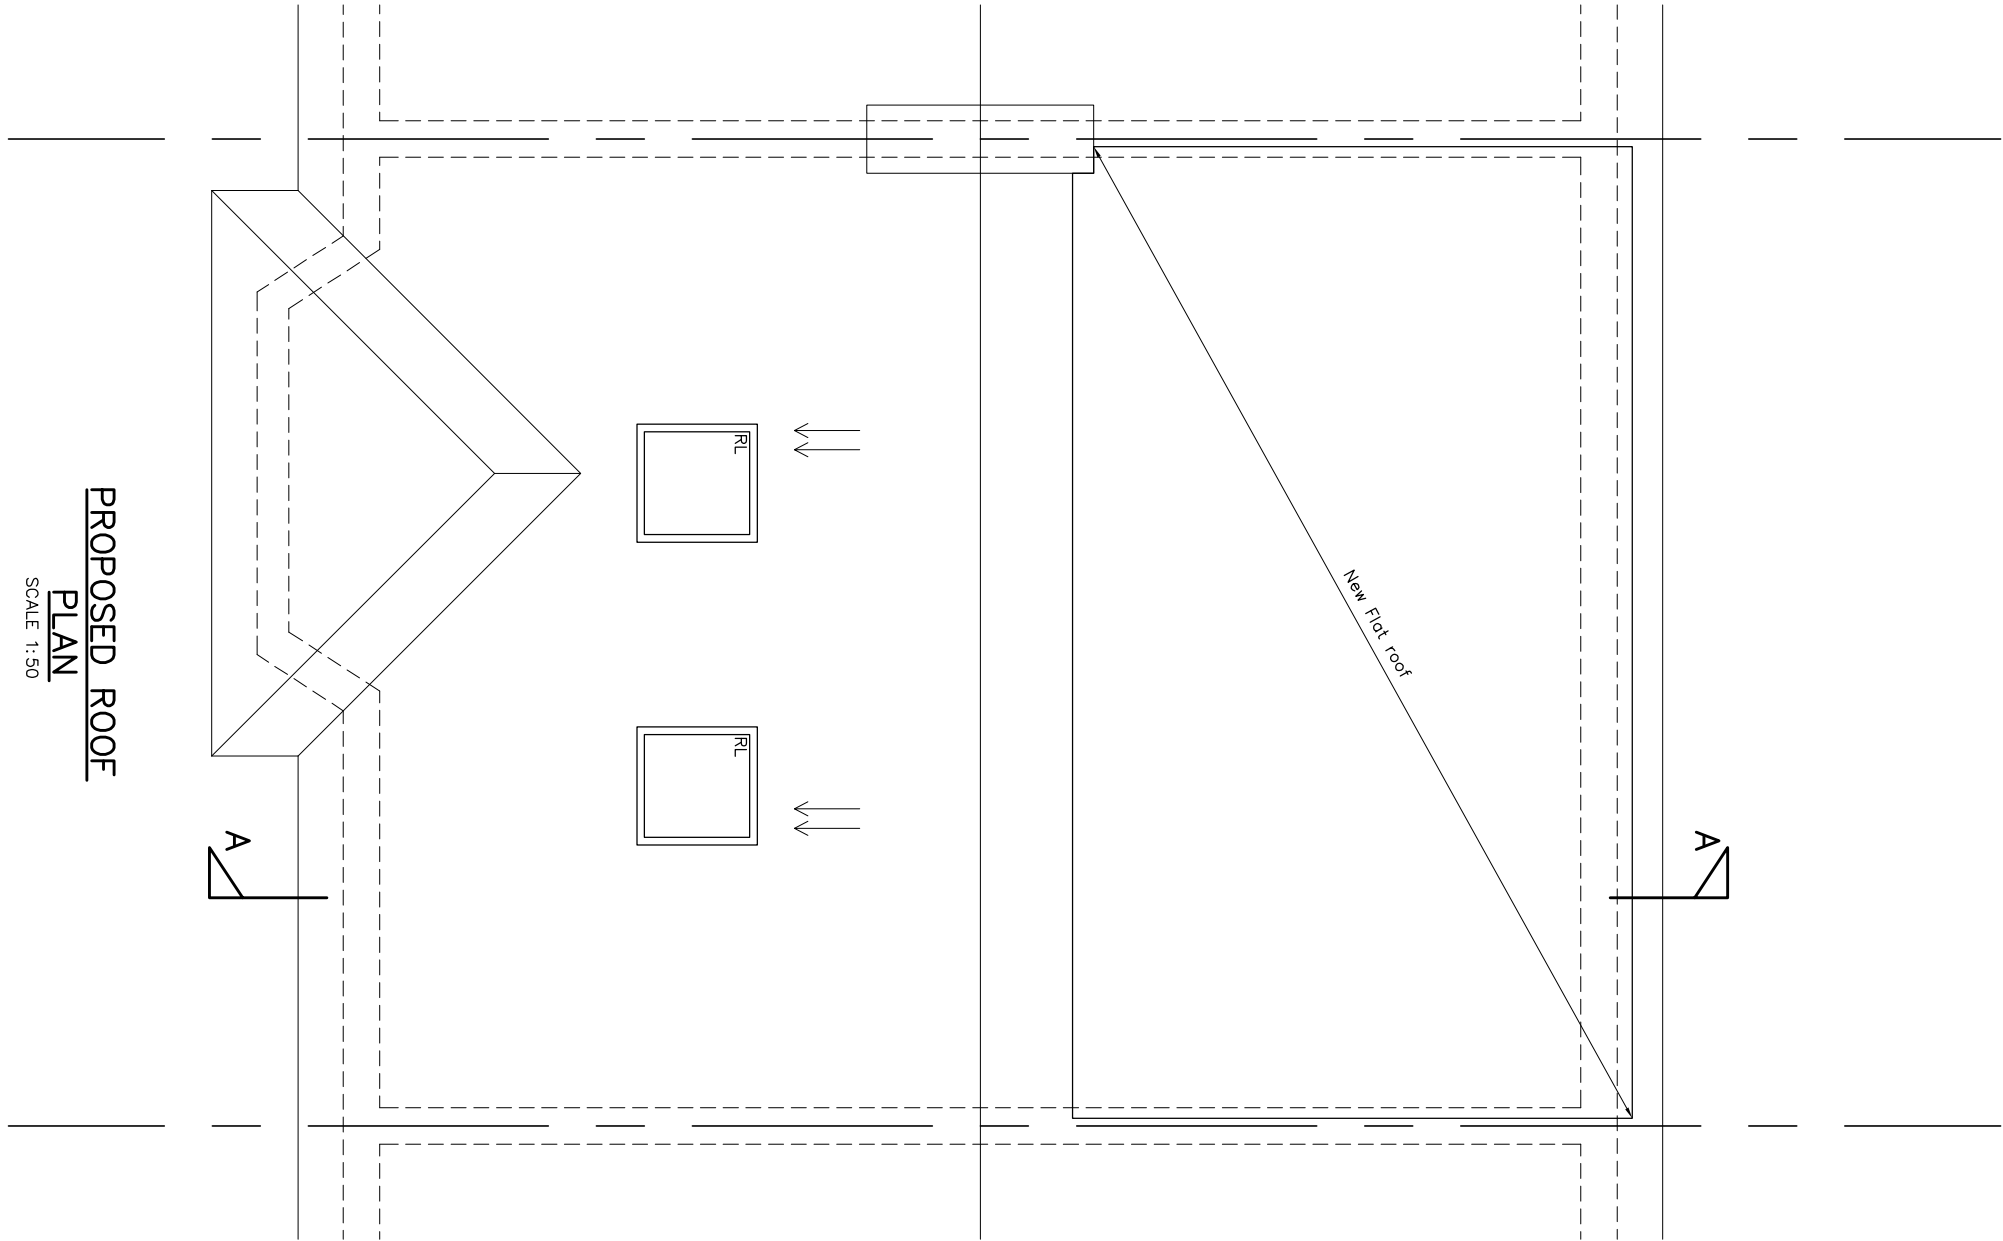


PROPOSED ROOF
PLAN
SCALE 1:50

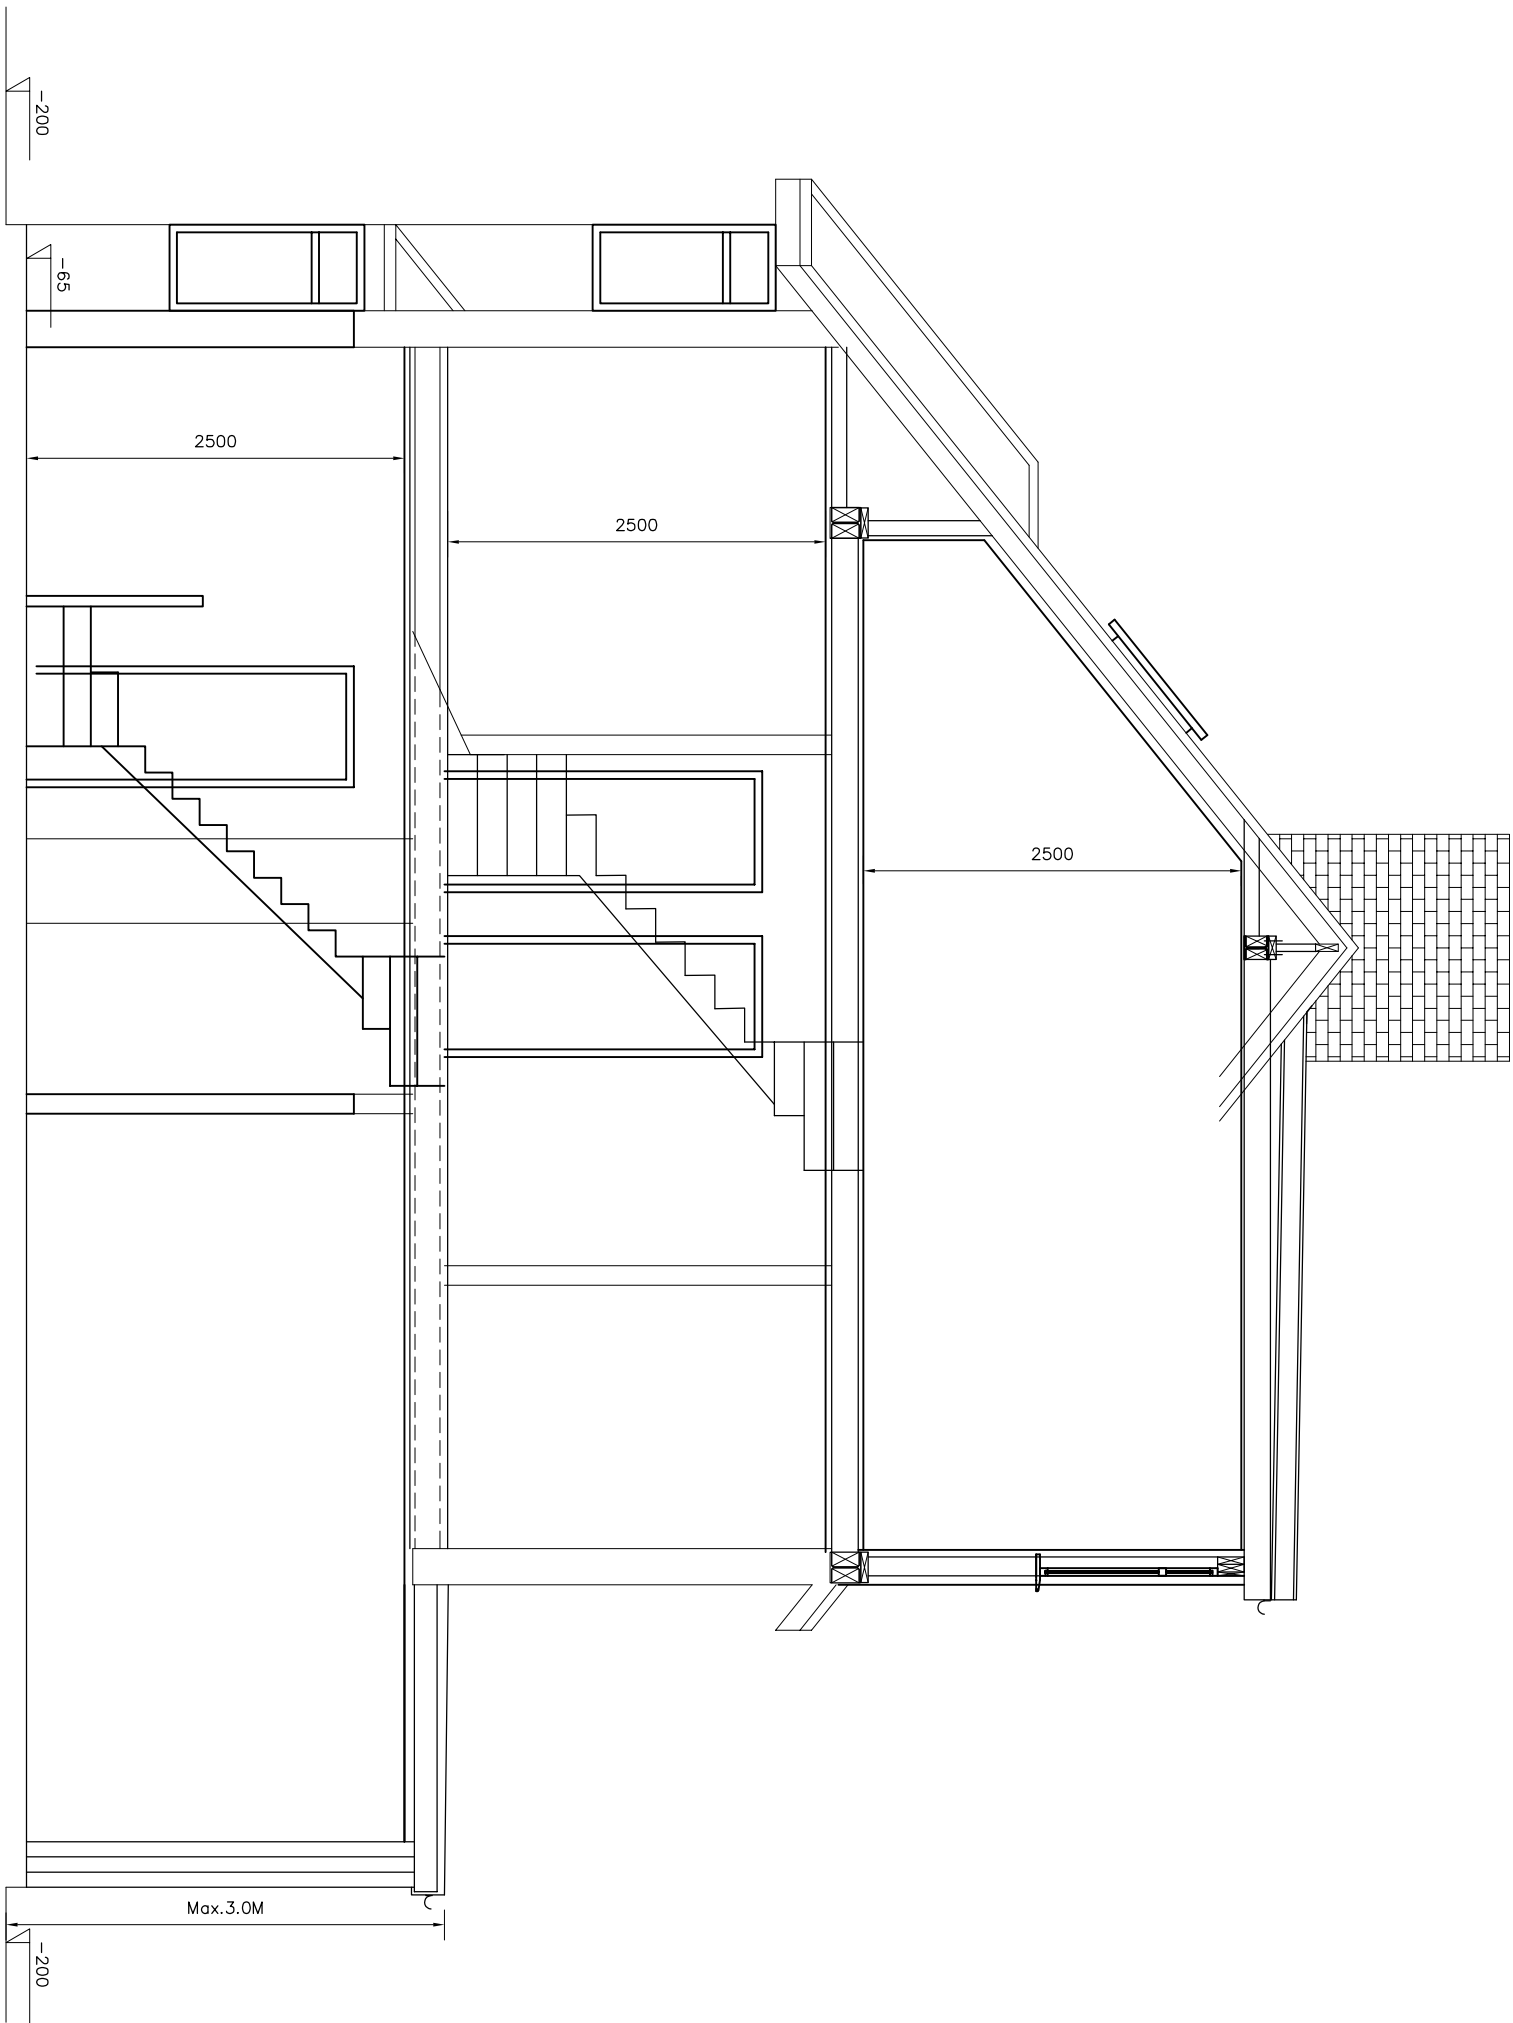

PROPOSED SECTION
A-A
SCALE 1:50

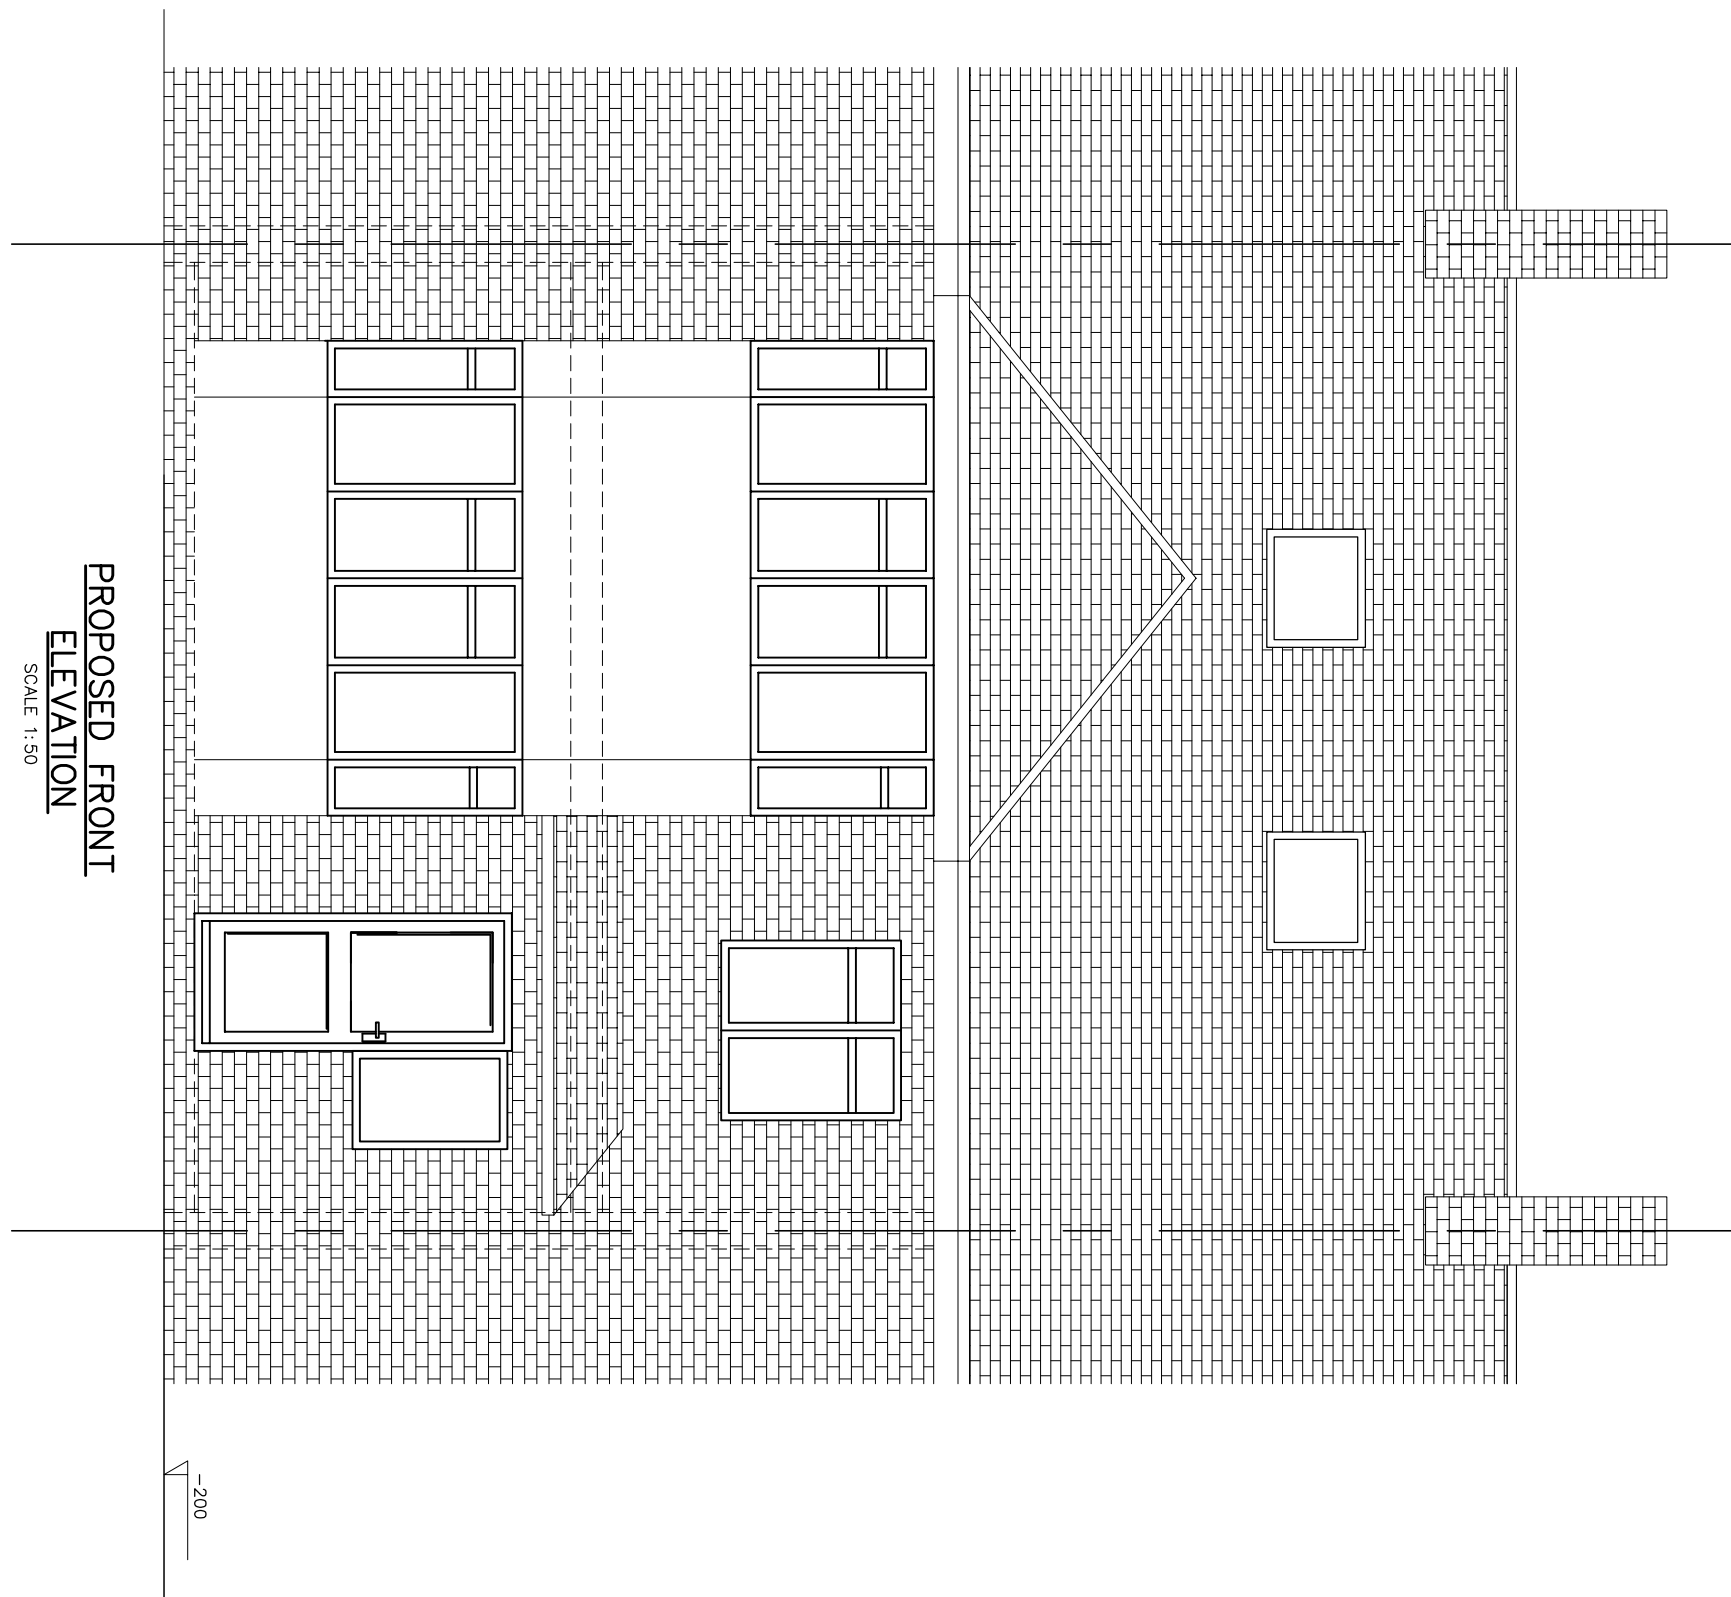


PROPOSED FRONT
ELEVATION
SCALE 1:50

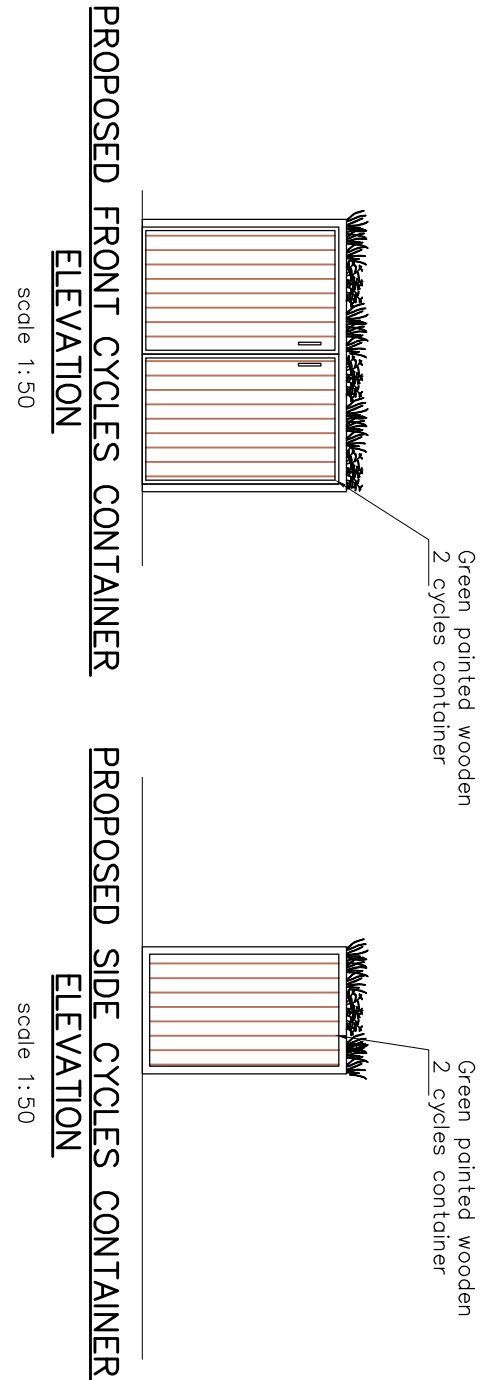


PROPOSED FRONT CYCLES CONTAINER
ELEVATION
SCALE 1:50

PROPOSED SIDE CYCLES CONTAINER
ELEVATION
SCALE 1:50

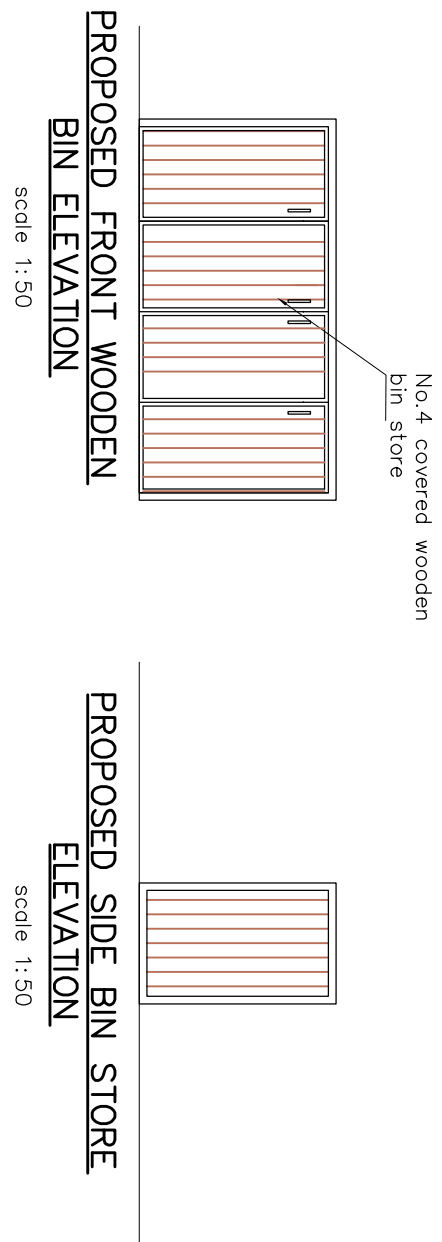


PROPOSED FRONT WOODEN
BIN STORE
ELEVATION
SCALE 1:50

PROPOSED SIDE BIN STORE
ELEVATION
SCALE 1:50

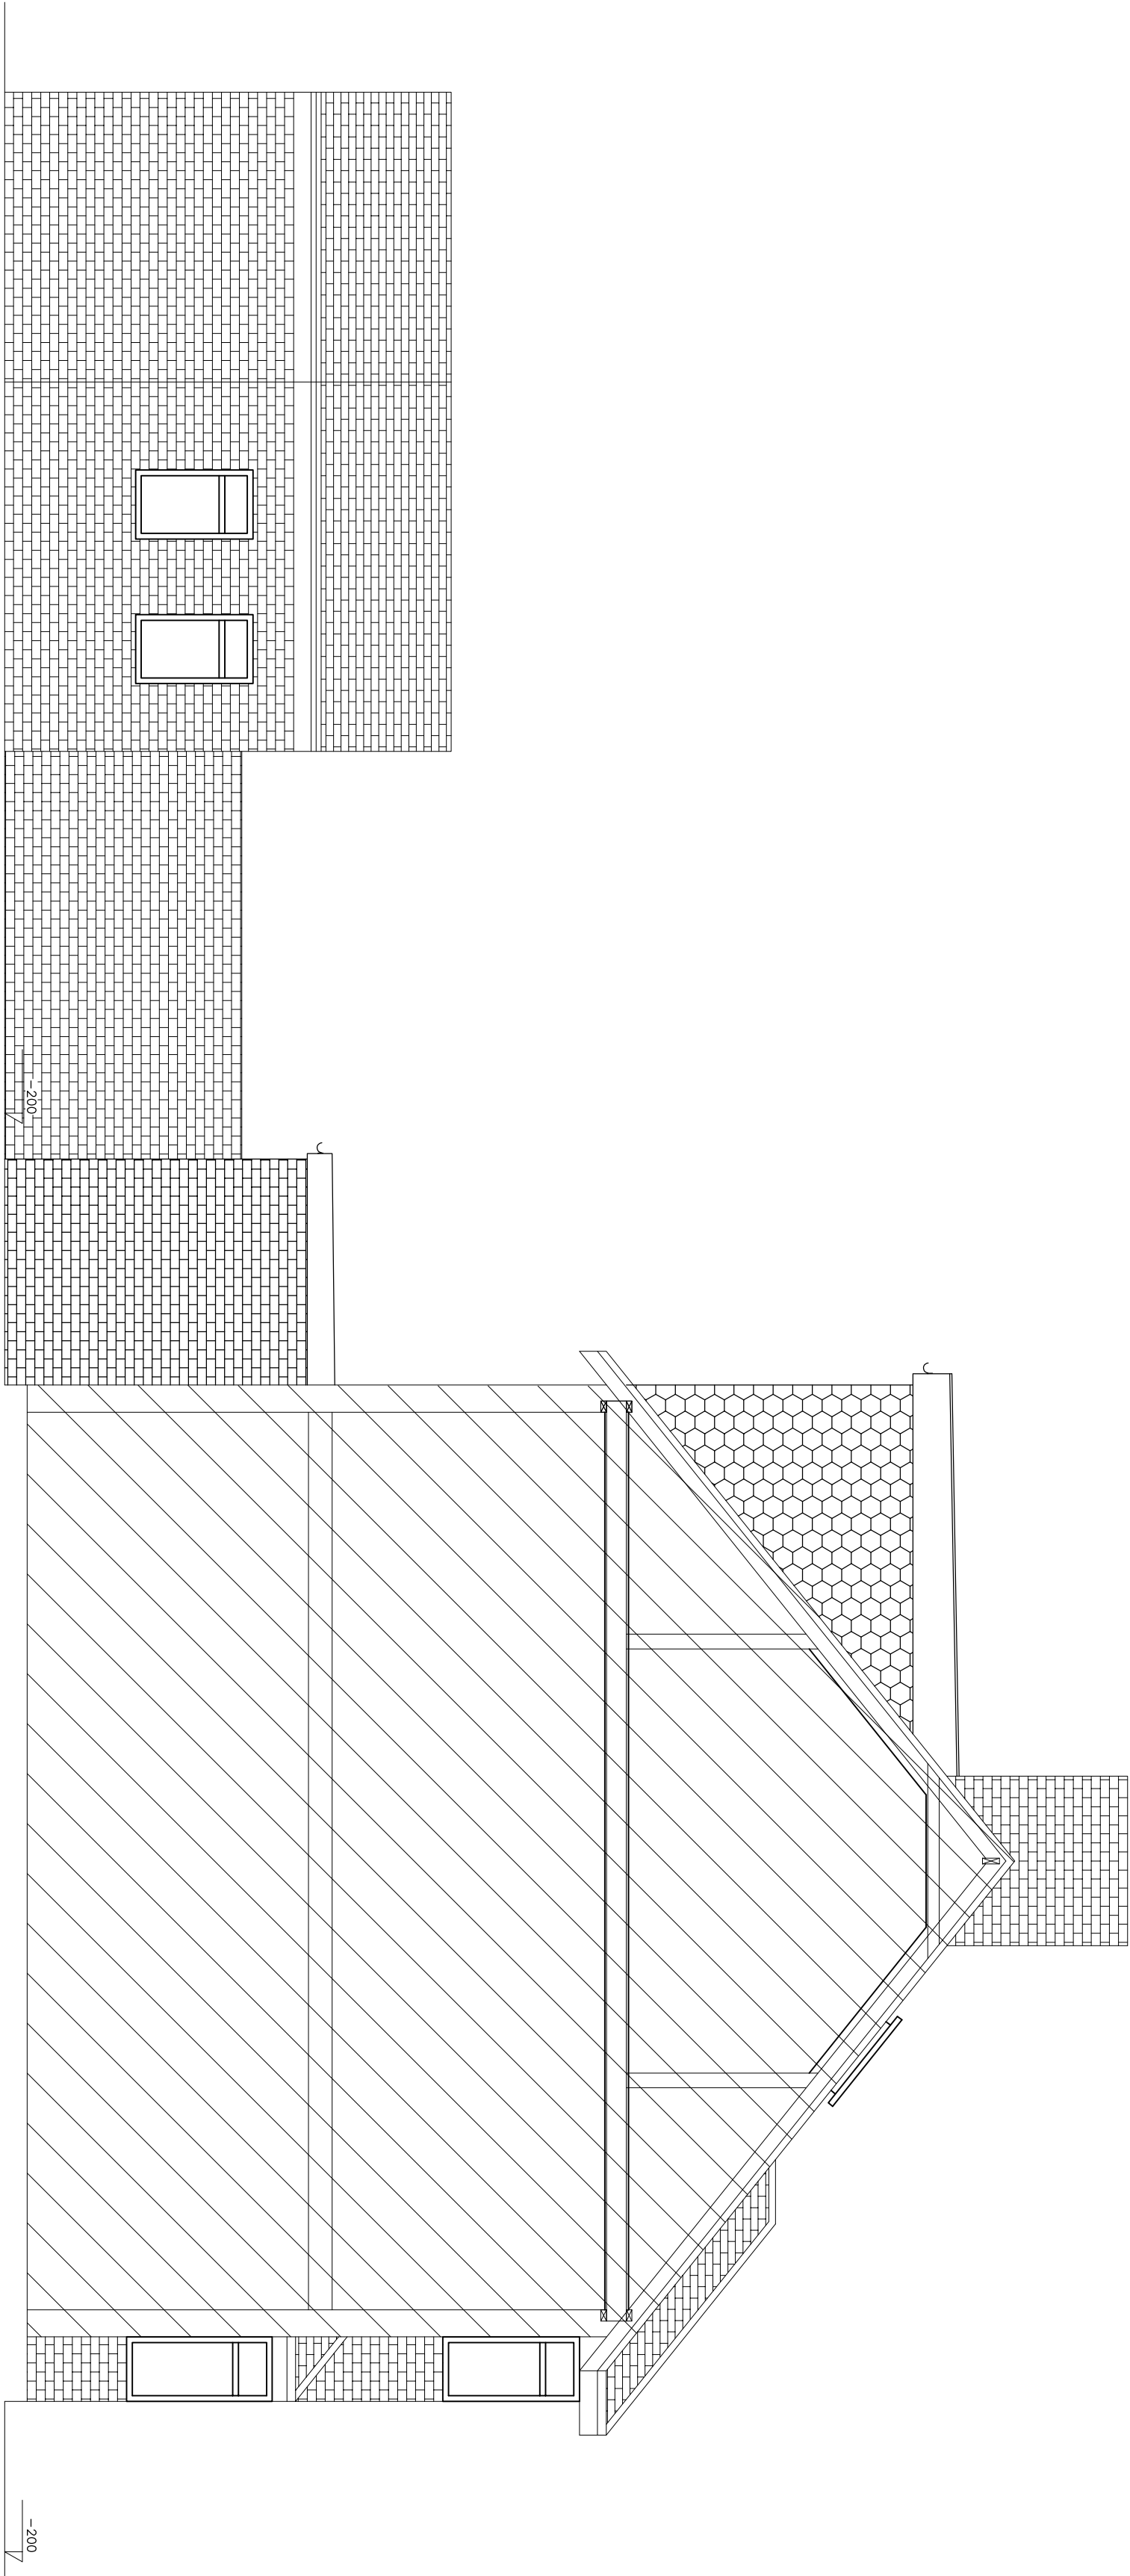

PROPOSED SIDE
ELEVATION "A"
SCALE 1:50

 

PLAN & STRUCTURAL ENGINEERS	
KPS Planning & Design Ltd 485 Church Lane, Kingsbury Tel: 020 8200 2380 Email: info@kpsdesign.co.uk Web: www.kpsdesign.co.uk	
This drawing is the copyright of KPS Planning & Design Ltd, and may not be amended, copied or reproduced without written permission. No liability will be accepted for amendments made by other persons. Do not scale off the drawings (scale only for planning purposes).	
Client: 28 Station Approach HA4 6RY	Drawn: SS
Project Title: PROPOSED ROOF PLAN, PROPOSED SECTION AND PROPOSED ELEVATIONS	Checked: Mar 2024
Scale: 1:50	Size: A1
Project No: KKR-1477	Drawing No: PF-03
	Rev: