




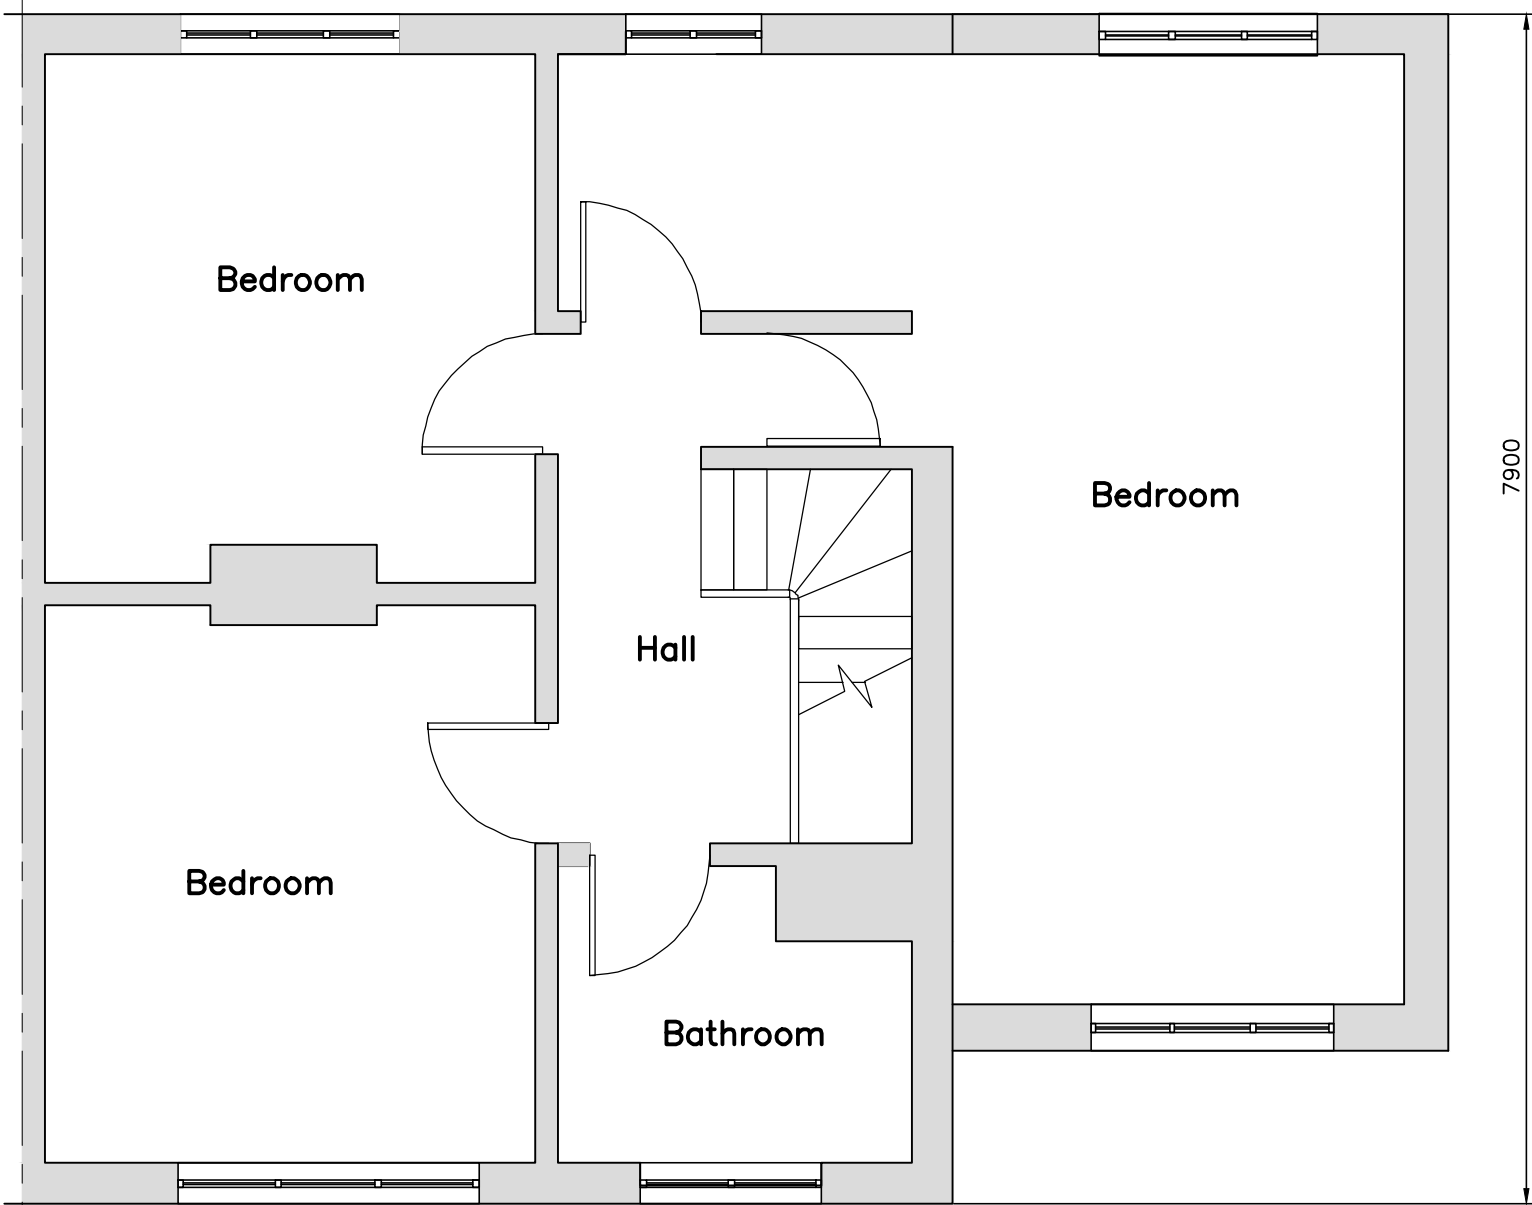


EXISTING FIRST FLOOR PLAN

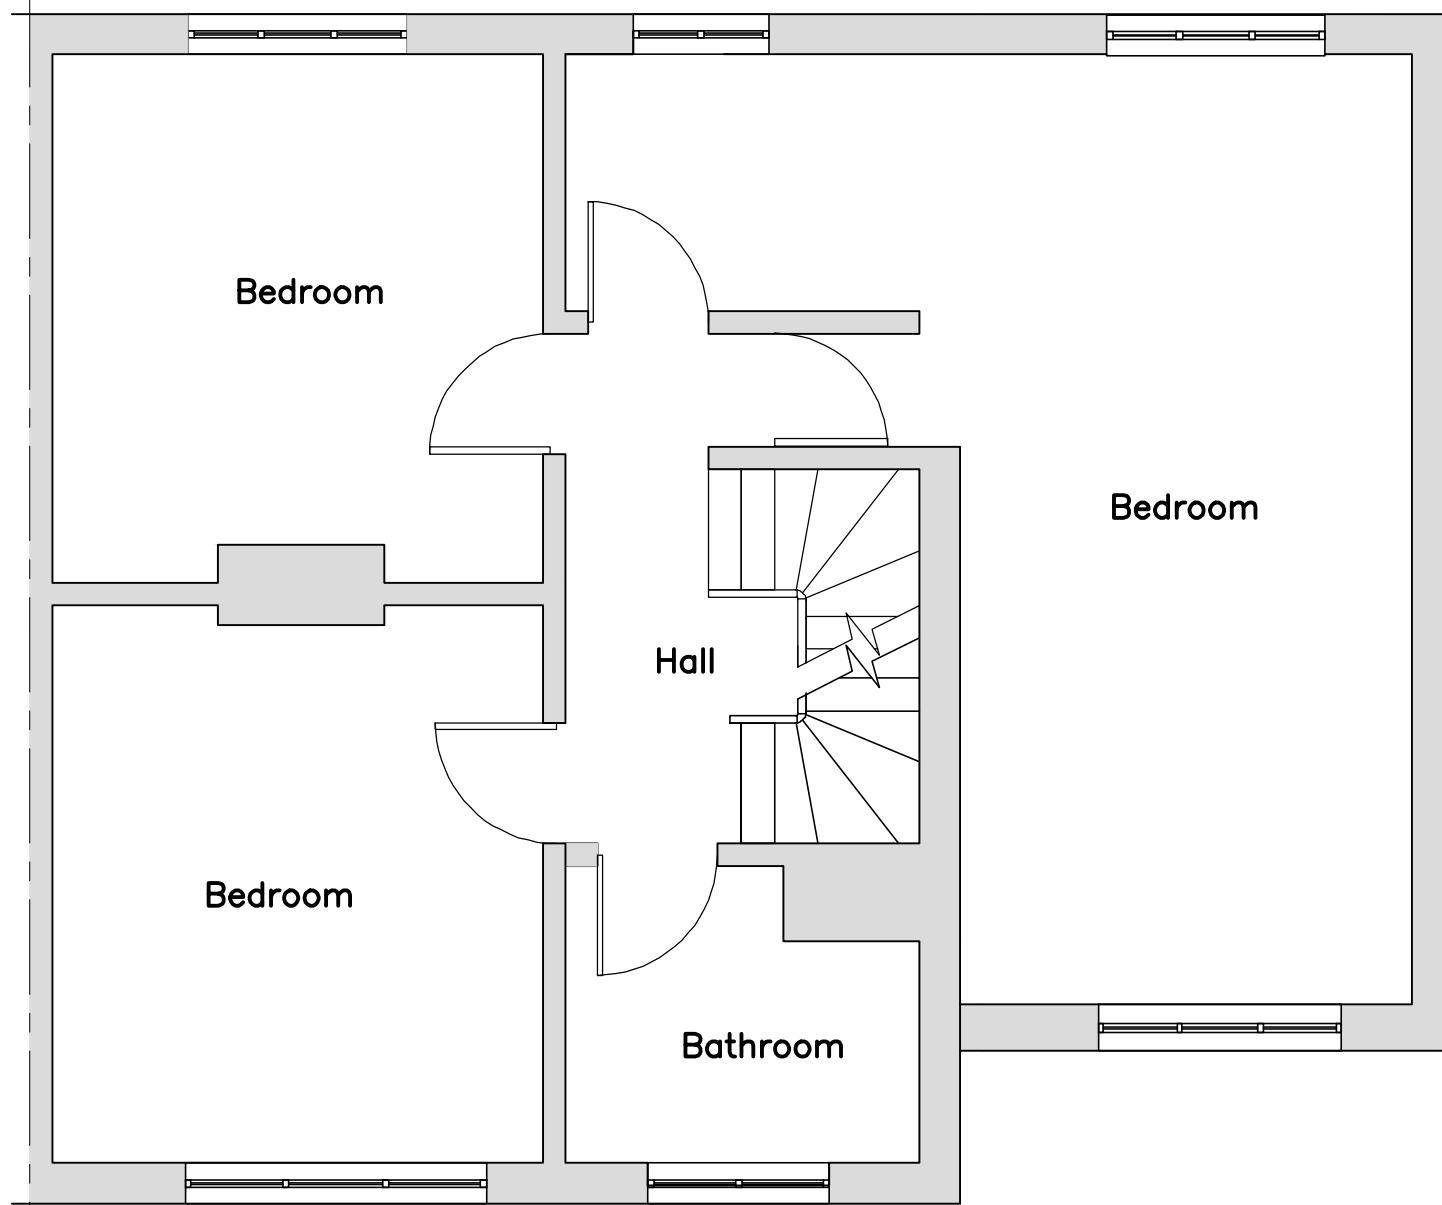


PROPOSED FIRST FLOOR PLAN

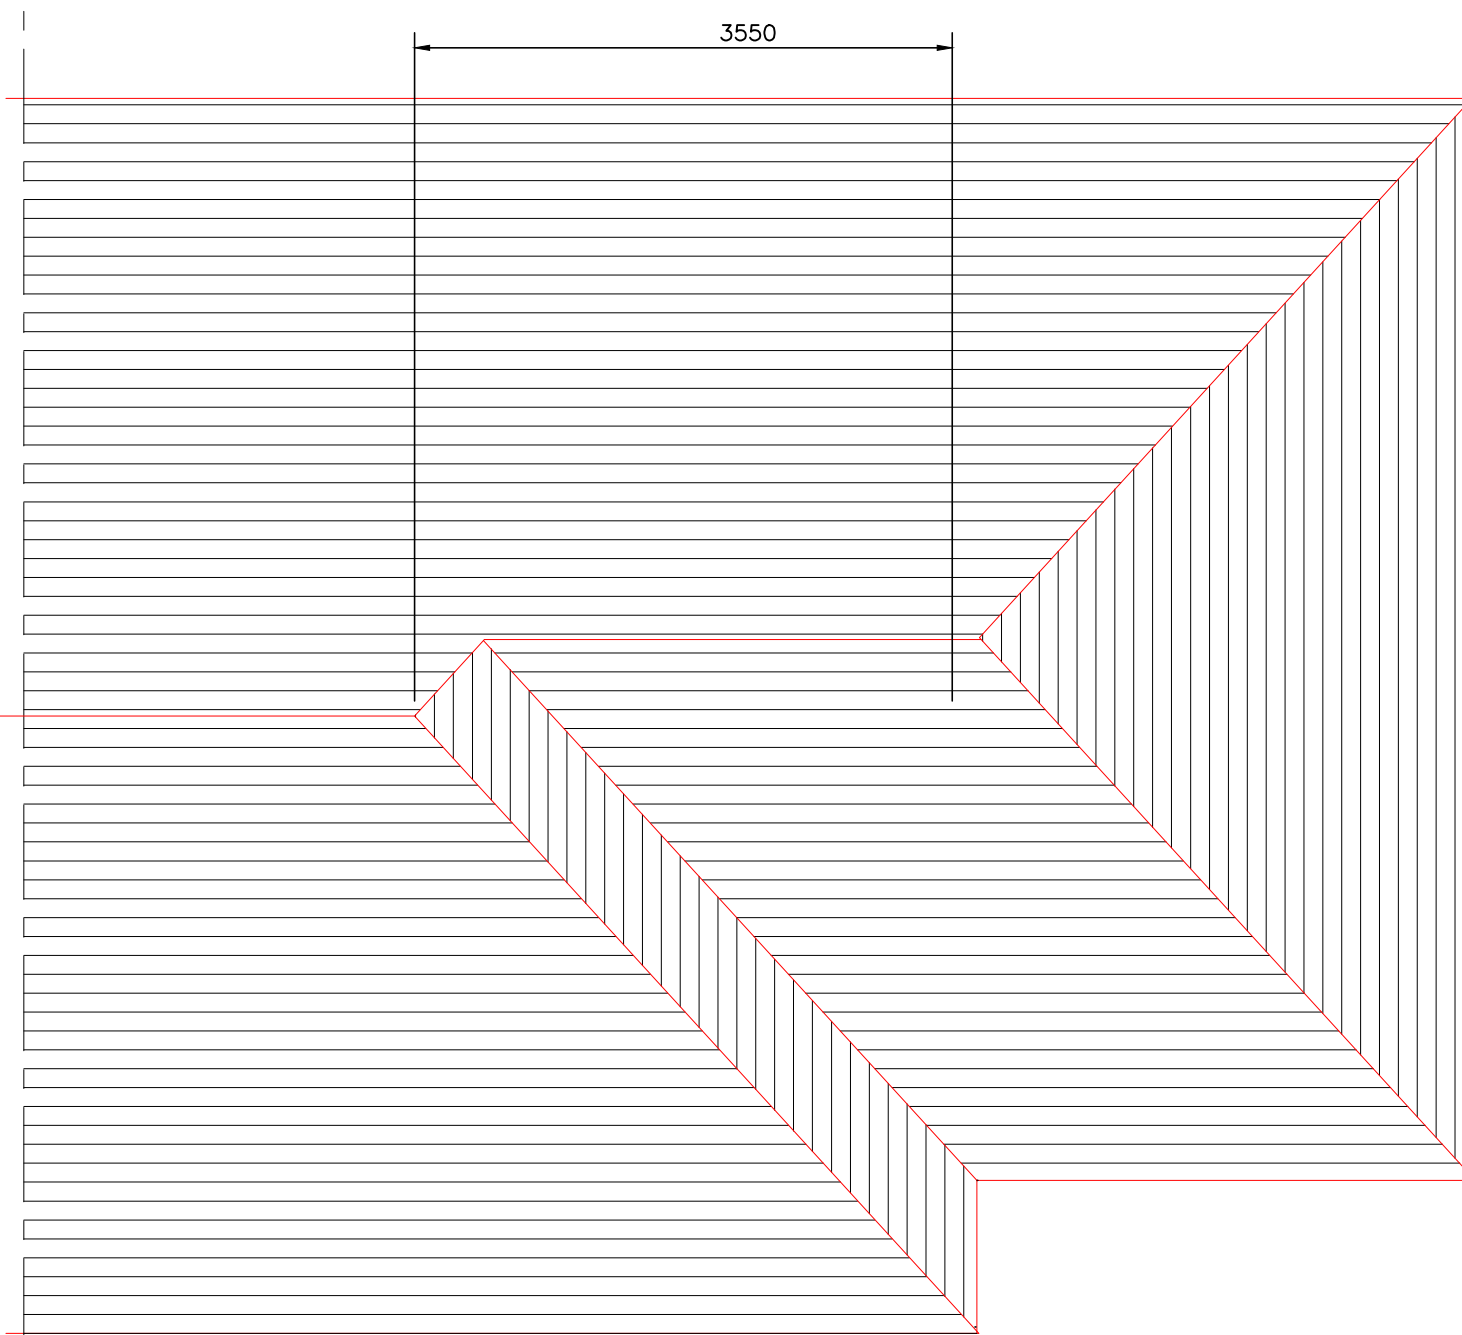


EXISTING SECOND FLOOR PLAN

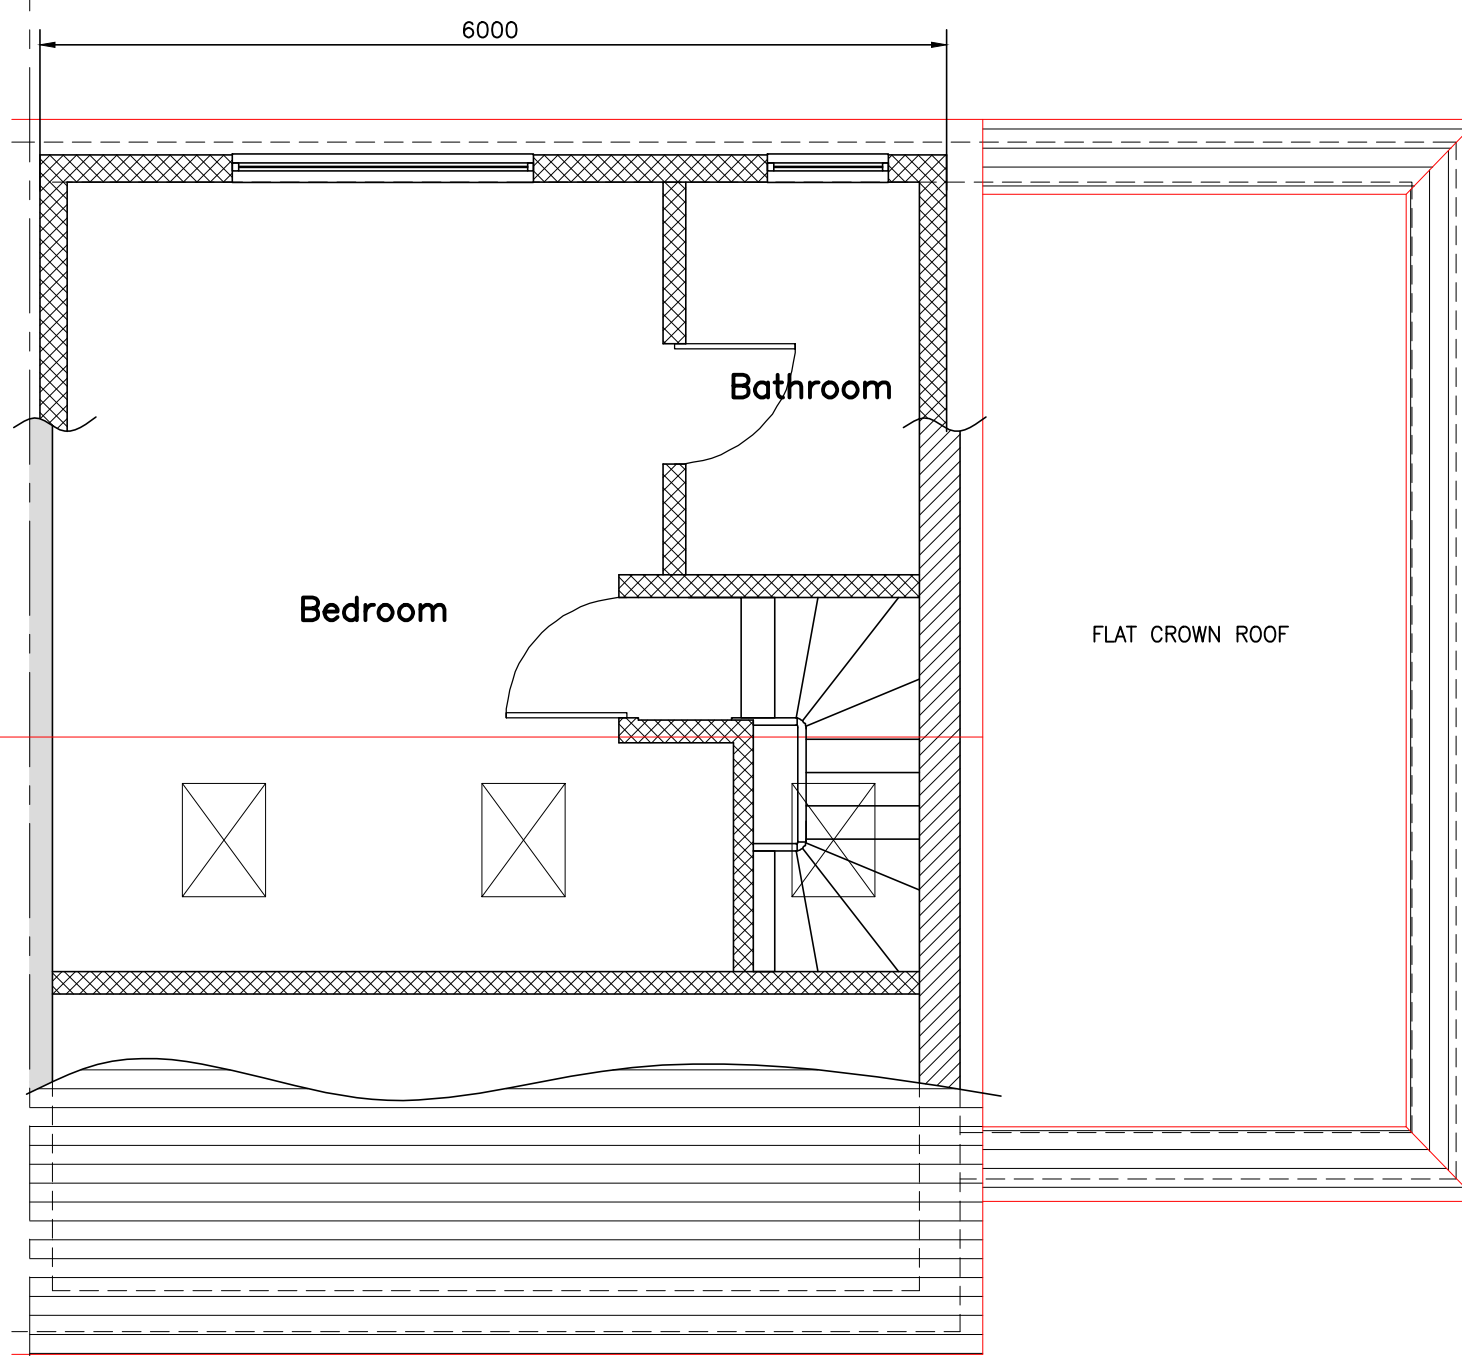

PROPOSED SECOND FLOOR PLAN

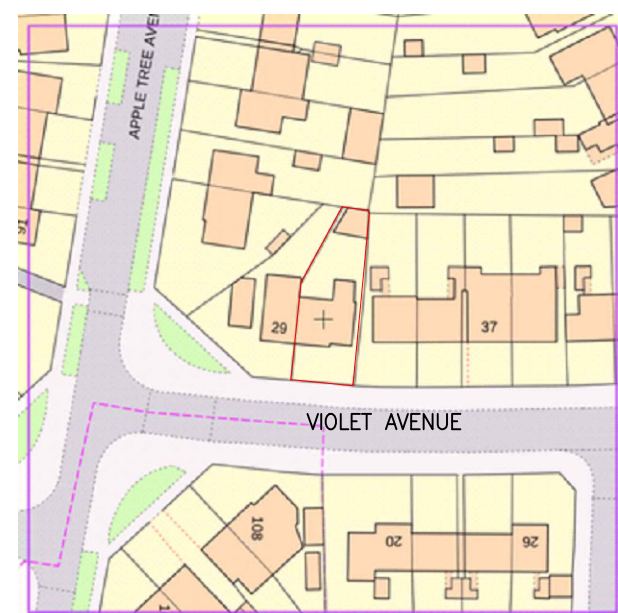


SITE LOCATION PLAN
1:1250

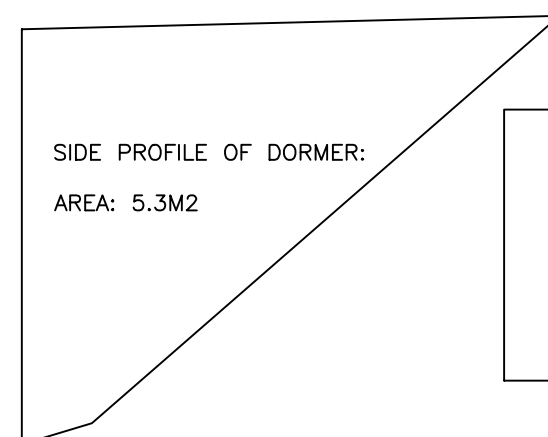

SIDE PROFILE OF DORMER:
AREA: 5.3M2

VOLUME CALCULATION


HIP TO GABLE: $3.2 \times 3.55 \times 7.9 / 6 = 14.96$
DORMER: $5.3 \text{ (AREA OF TRIANGLE)} \times 6.0 = 31.8$
TOTAL: $14.96 + 31.8 = 46.76 < 50M3$

 

SCALE 1:50




EXISTING FRONT ELEVATION
1:100

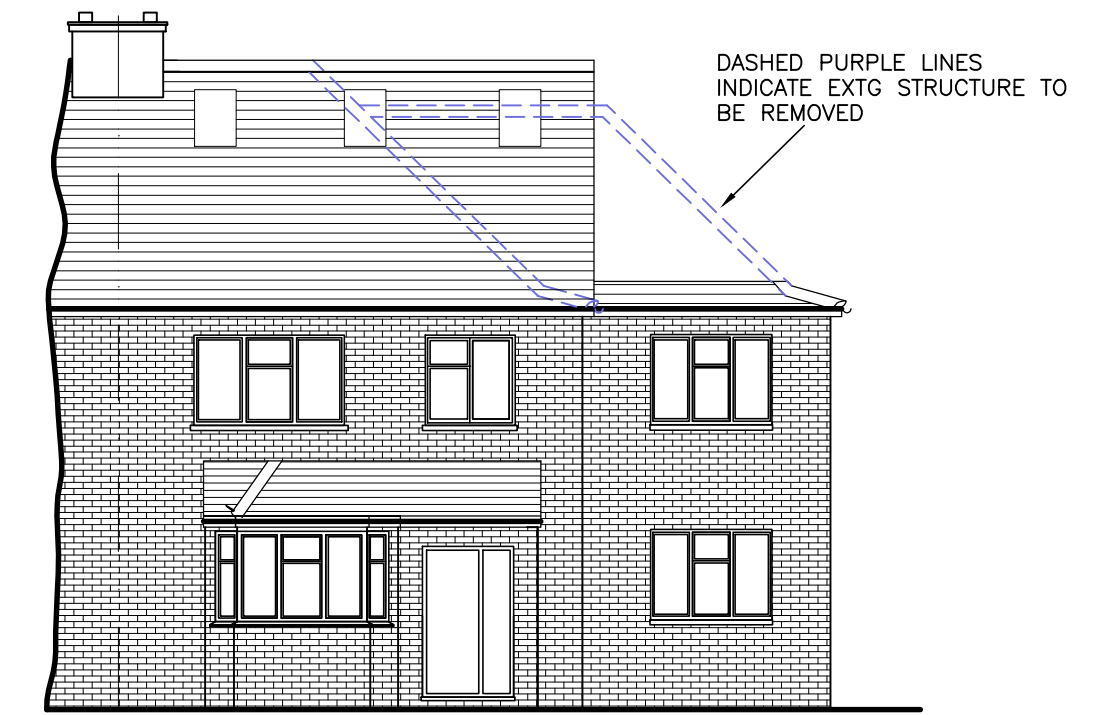


PROPOSED FRONT ELEVATION
1:100




EXISTING REAR ELEVATION
1:100

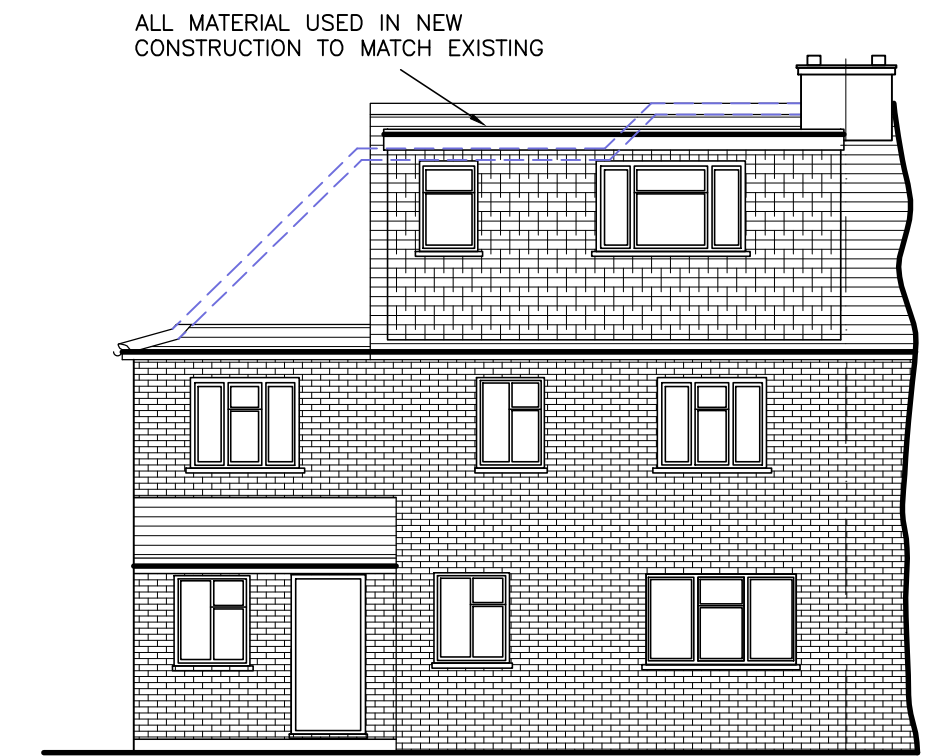


PROPOSED REAR ELEVATION
1:100

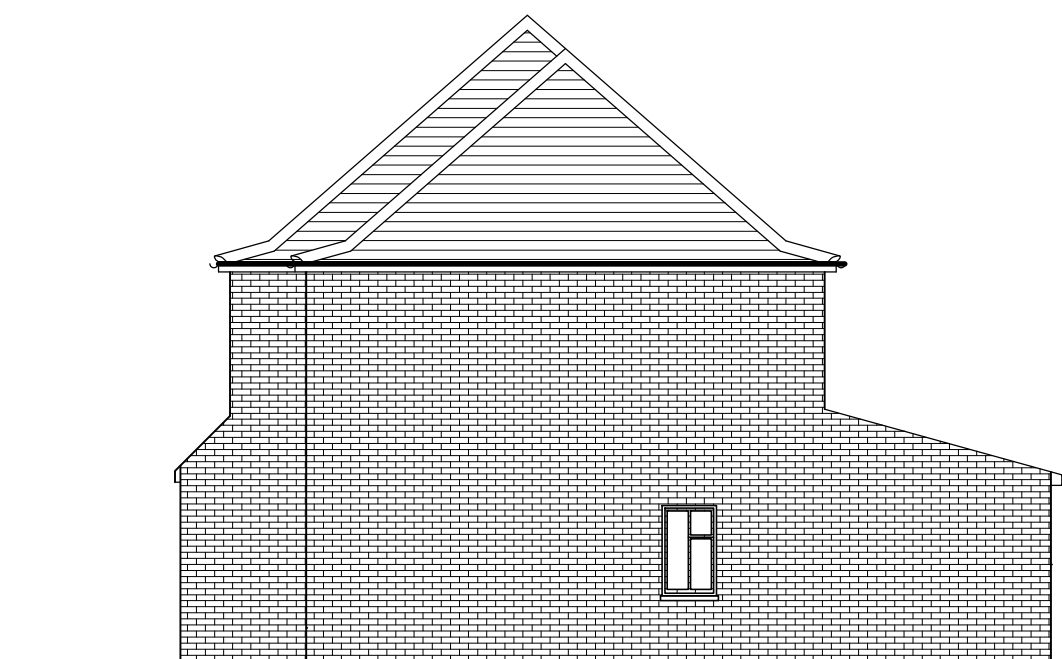


EXISTING SIDE ELEVATION
1:100

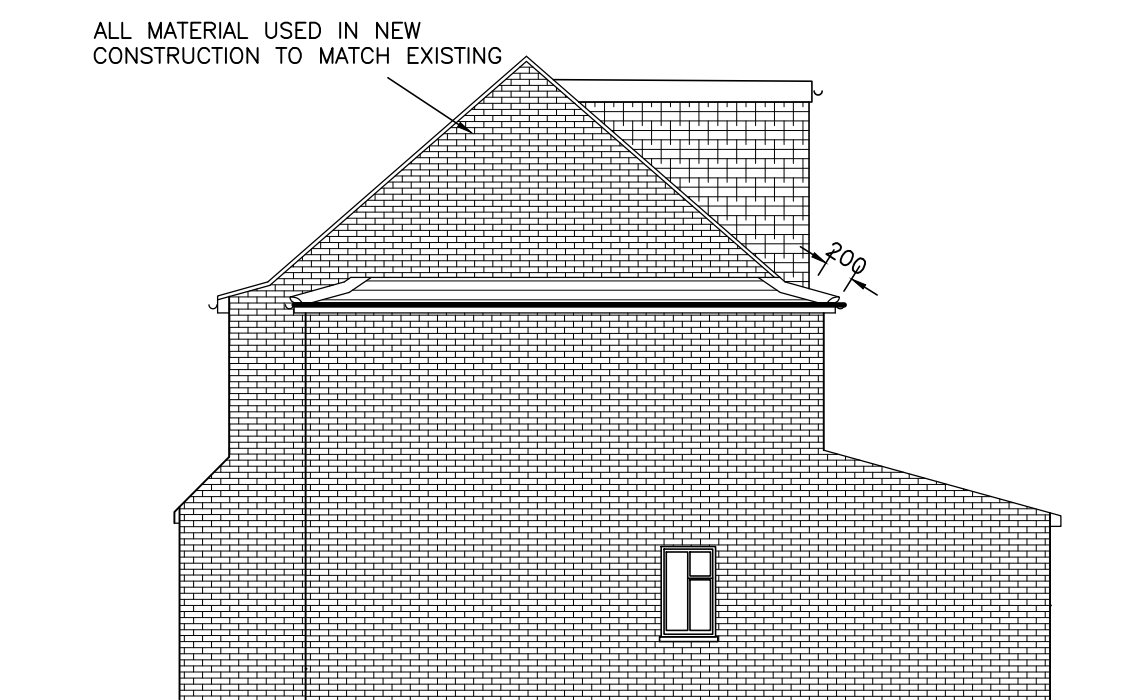


PROPOSED SIDE ELEVATION
1:100

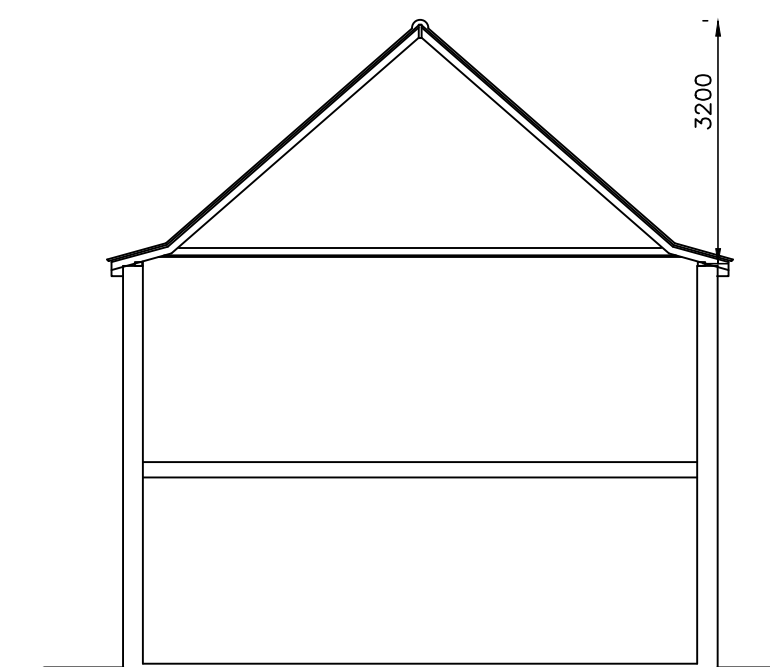

EXISTING SECTION
1:100

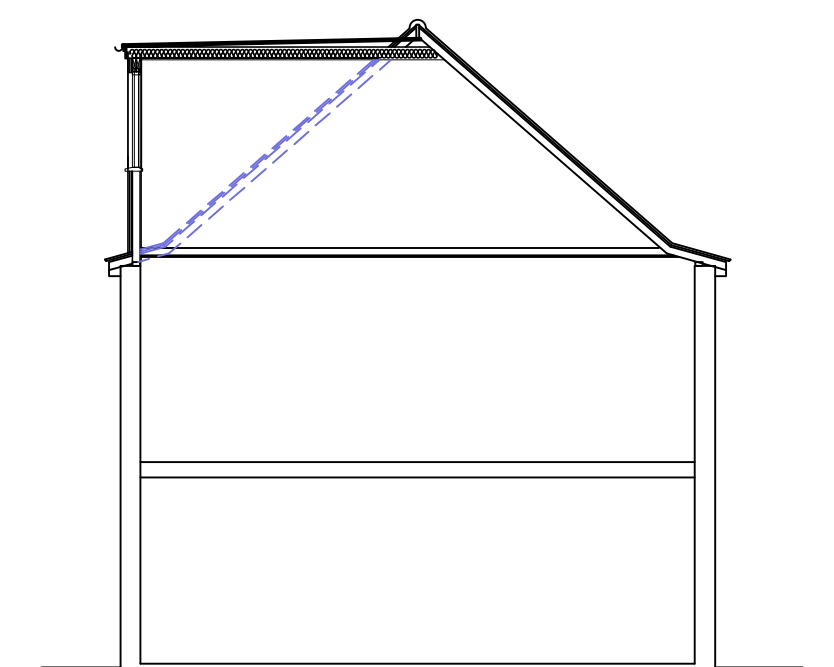

PROPOSED SECTION
1:100

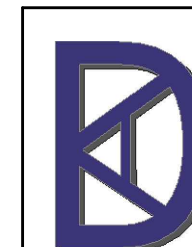

KDA Designs Ltd.
Architectural & Structural Services
kevin@kdadesigns.co.uk
This drawing is property of Mr Kevin D'Amico. The information is provided in confidence and is not to be copied or used without prior permission.

Project
PROPOSED ROOF ALTERATIONS FOR LOFT ACCOMMODATION
31 VIOLET AVENUE,
UXBRIDGE,
UB8 3PR

Drawing
LDC DRAWING

REVISIONS		
Scale	A1@1:50 UNO	Date MAY 2023
Org. No.	31VA/LDC/01	Rev