




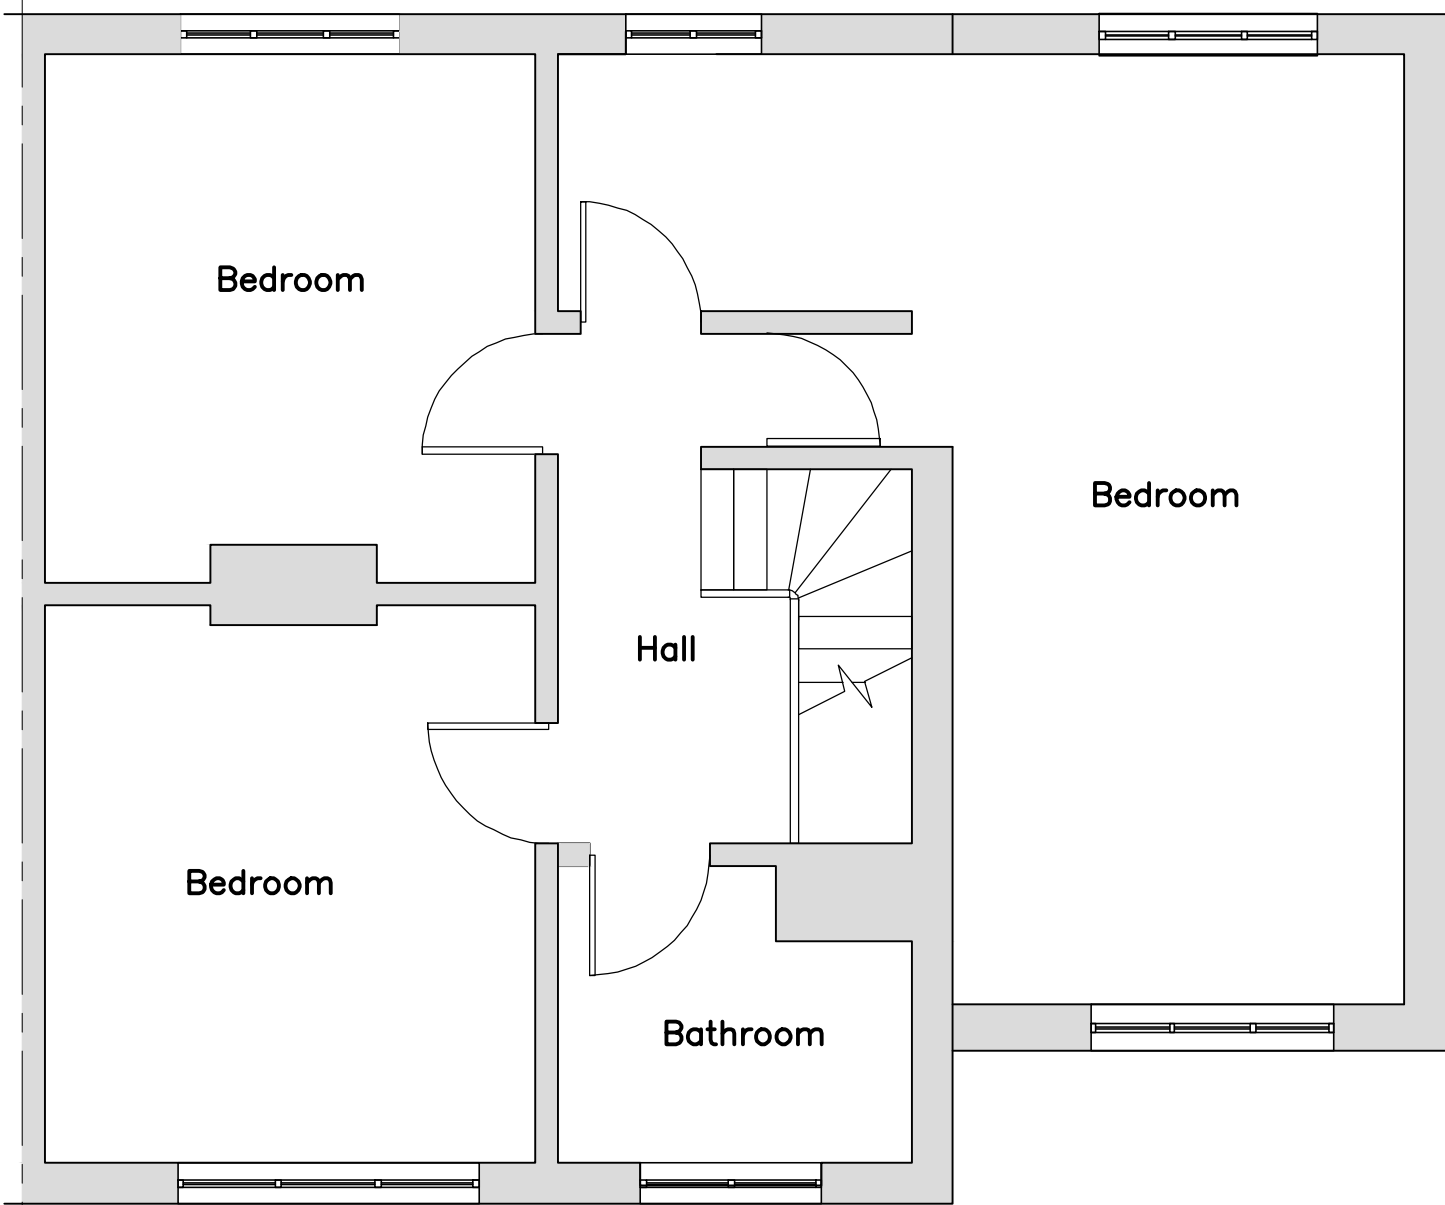


EXISTING FIRST FLOOR PLAN

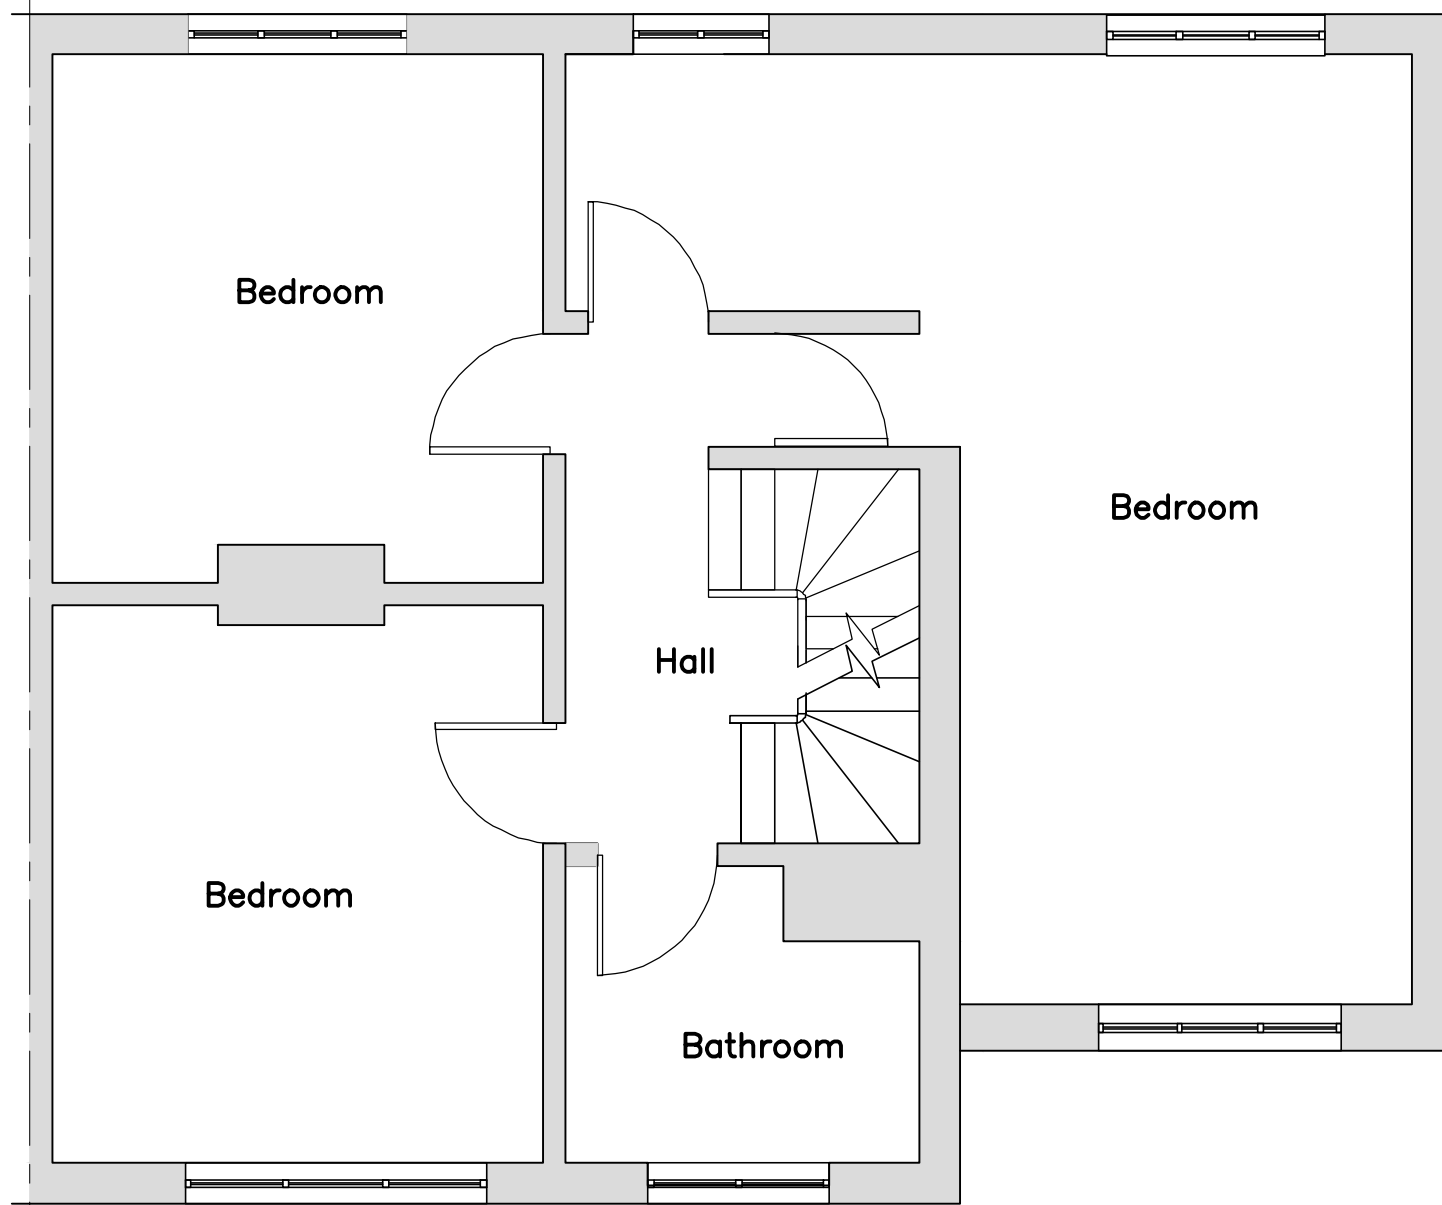


PROPOSED FIRST FLOOR PLAN

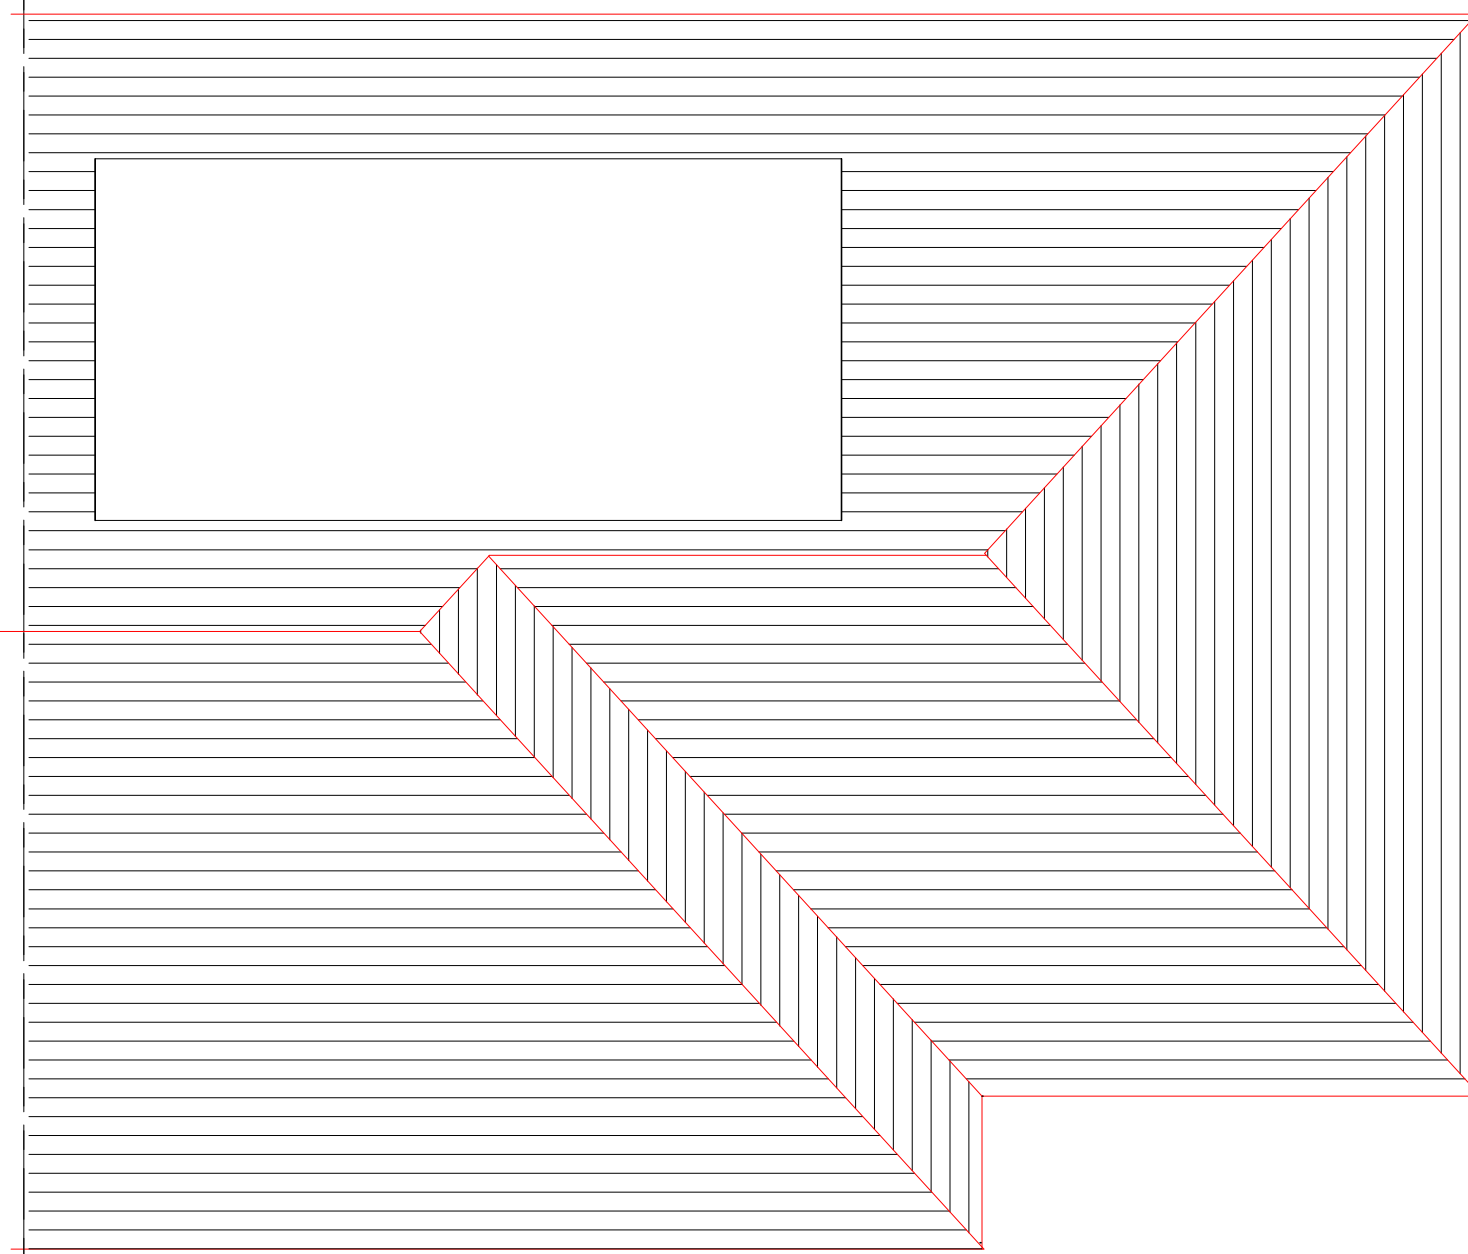

PROPOSED ROOF PLAN

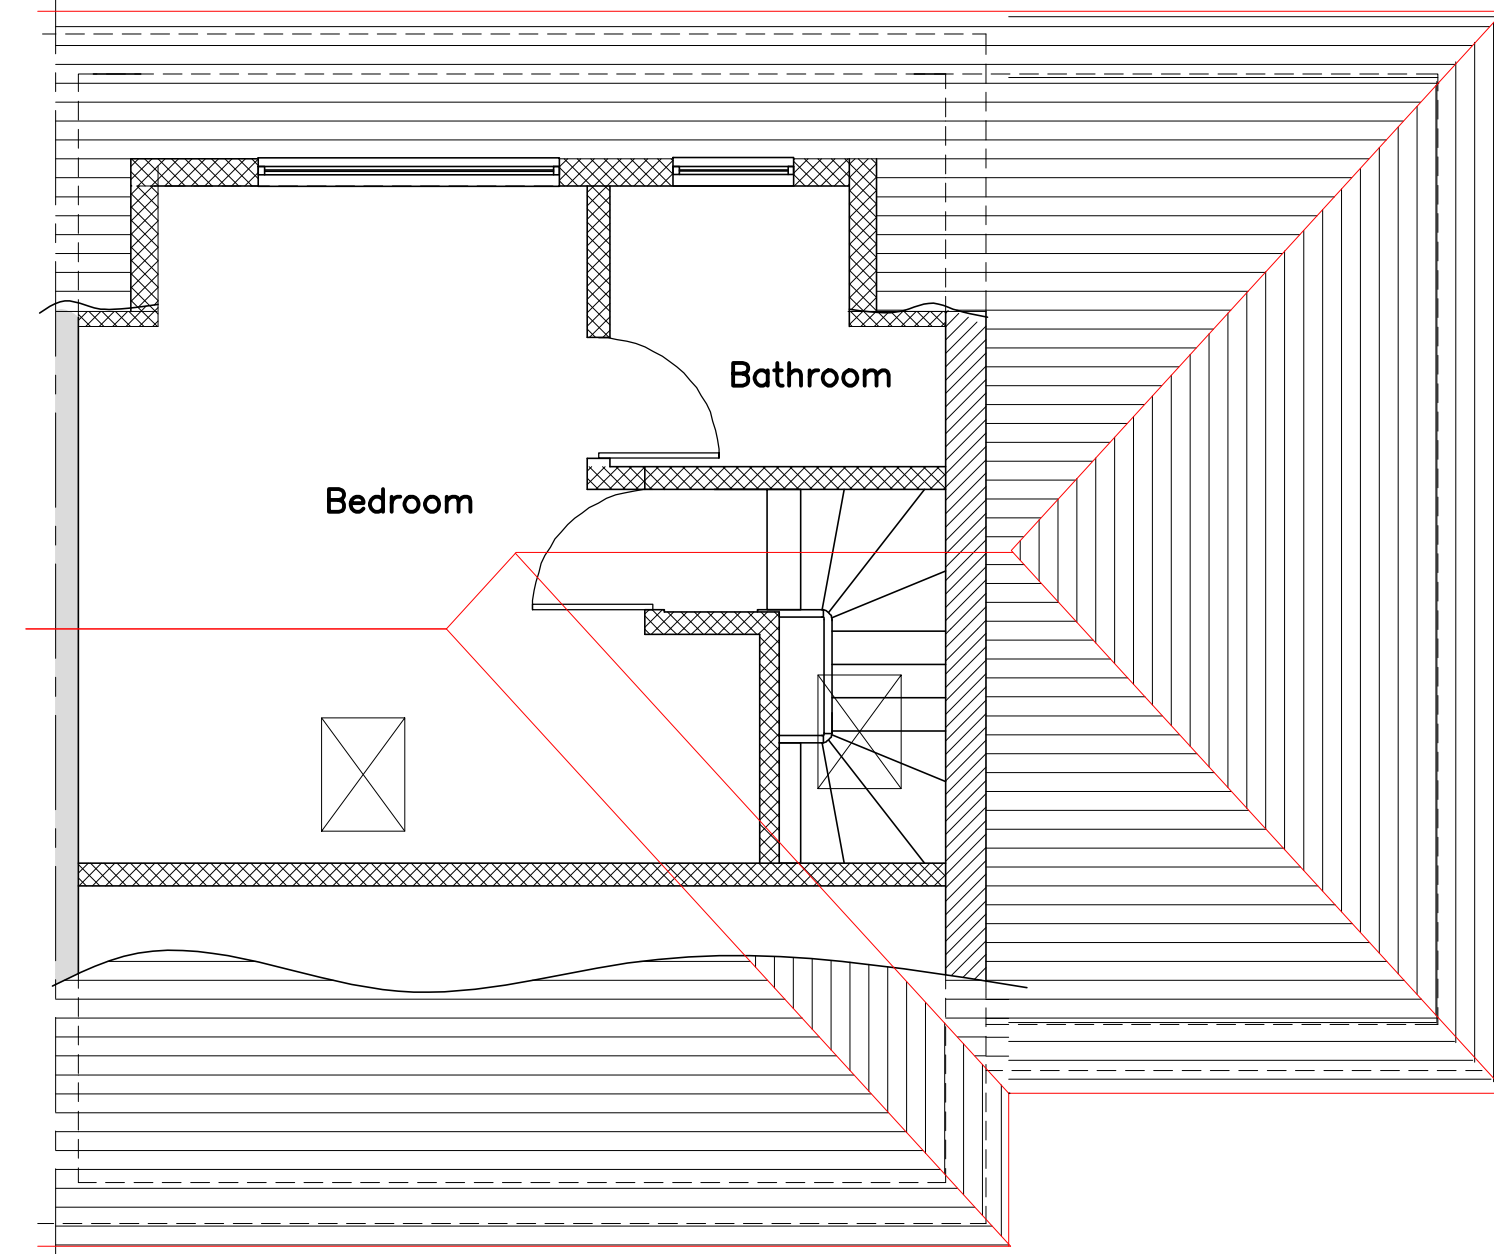


PROPOSED SECOND FLOOR PLAN

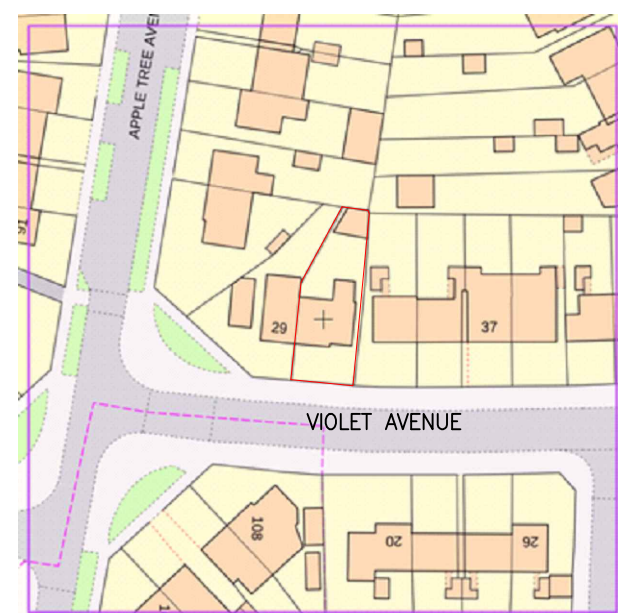

SITE LOCATION PLAN

1:1250

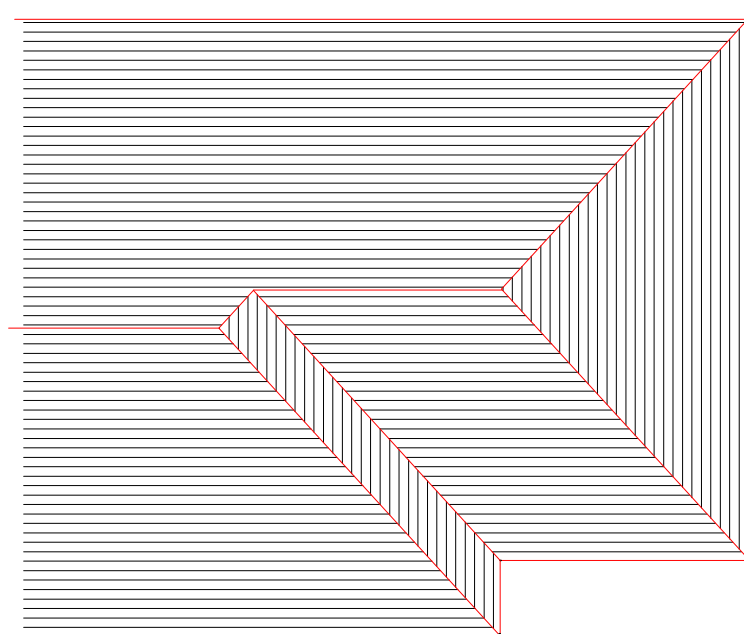

EXISTING ROOF PLAN

1:100

0 1 2 3 4 5 6 7 8 9 10

SCALE 1:50



EXISTING FRONT ELEVATION

1:100



PROPOSED FRONT ELEVATION

1:100

NO CHANGES TO PROPOSED




EXISTING REAR ELEVATION

1:100




PROPOSED REAR ELEVATION

1:100

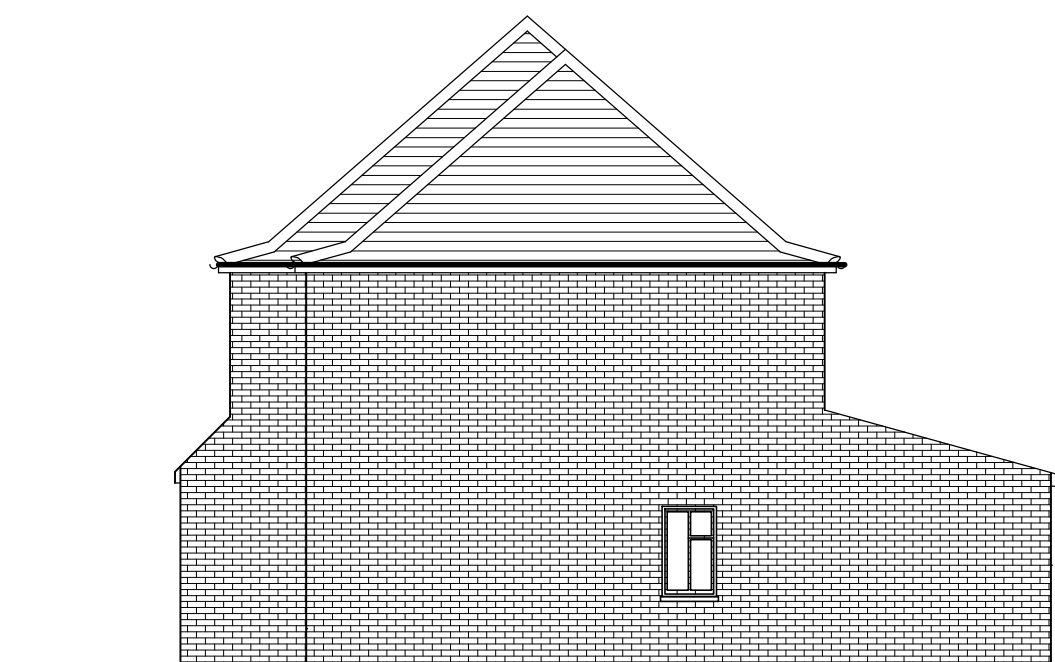


EXISTING SIDE ELEVATION

1:100

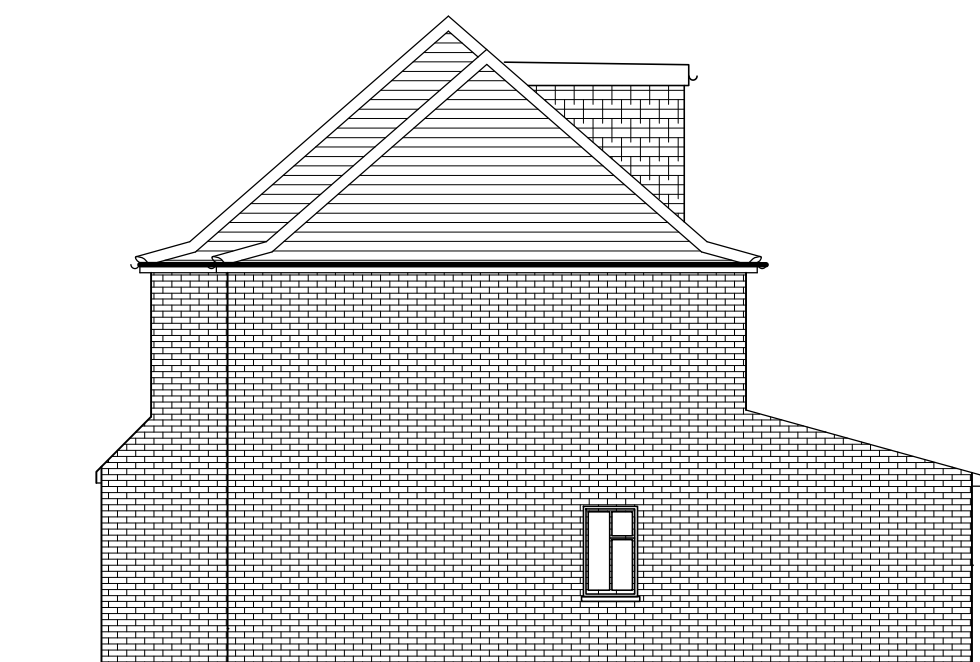

PROPOSED SIDE ELEVATION

1:100

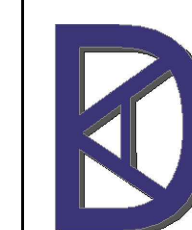

KDA Designs Ltd.
Architectural & Structural Services
kevin@kdadesigns.co.uk
This drawing is property of Mr Kevin D'Amico.
The information is provided in confidence and is not to be copied
or used without prior permission.

Project
PROPOSED REAR DORNER FOR LOFT
ACCOMODATION
31 VIOLET AVENUE,
UXBRIDGE,
UB8 3PR

Drawing
PLANNING DRAWING

REVISIONS		
Scale	A1@1:50 UNO	Date OCT 2023
Org. No.	31VA/P01	Rev