




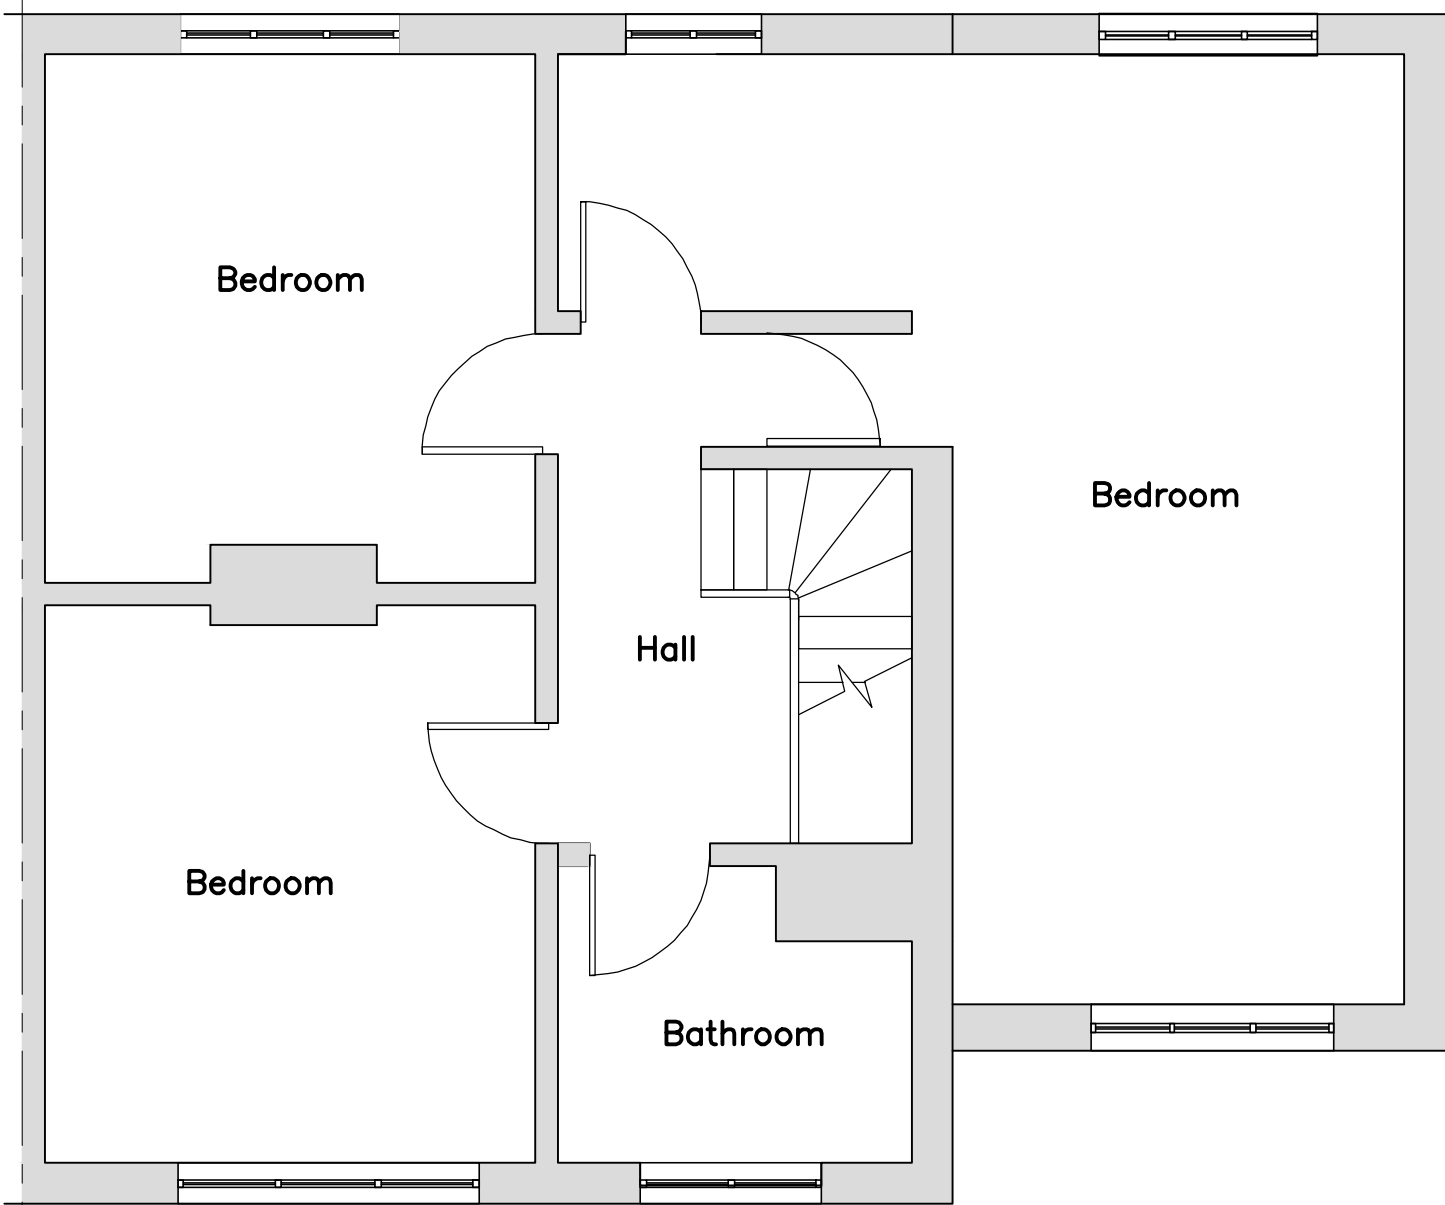


EXISTING FIRST FLOOR PLAN

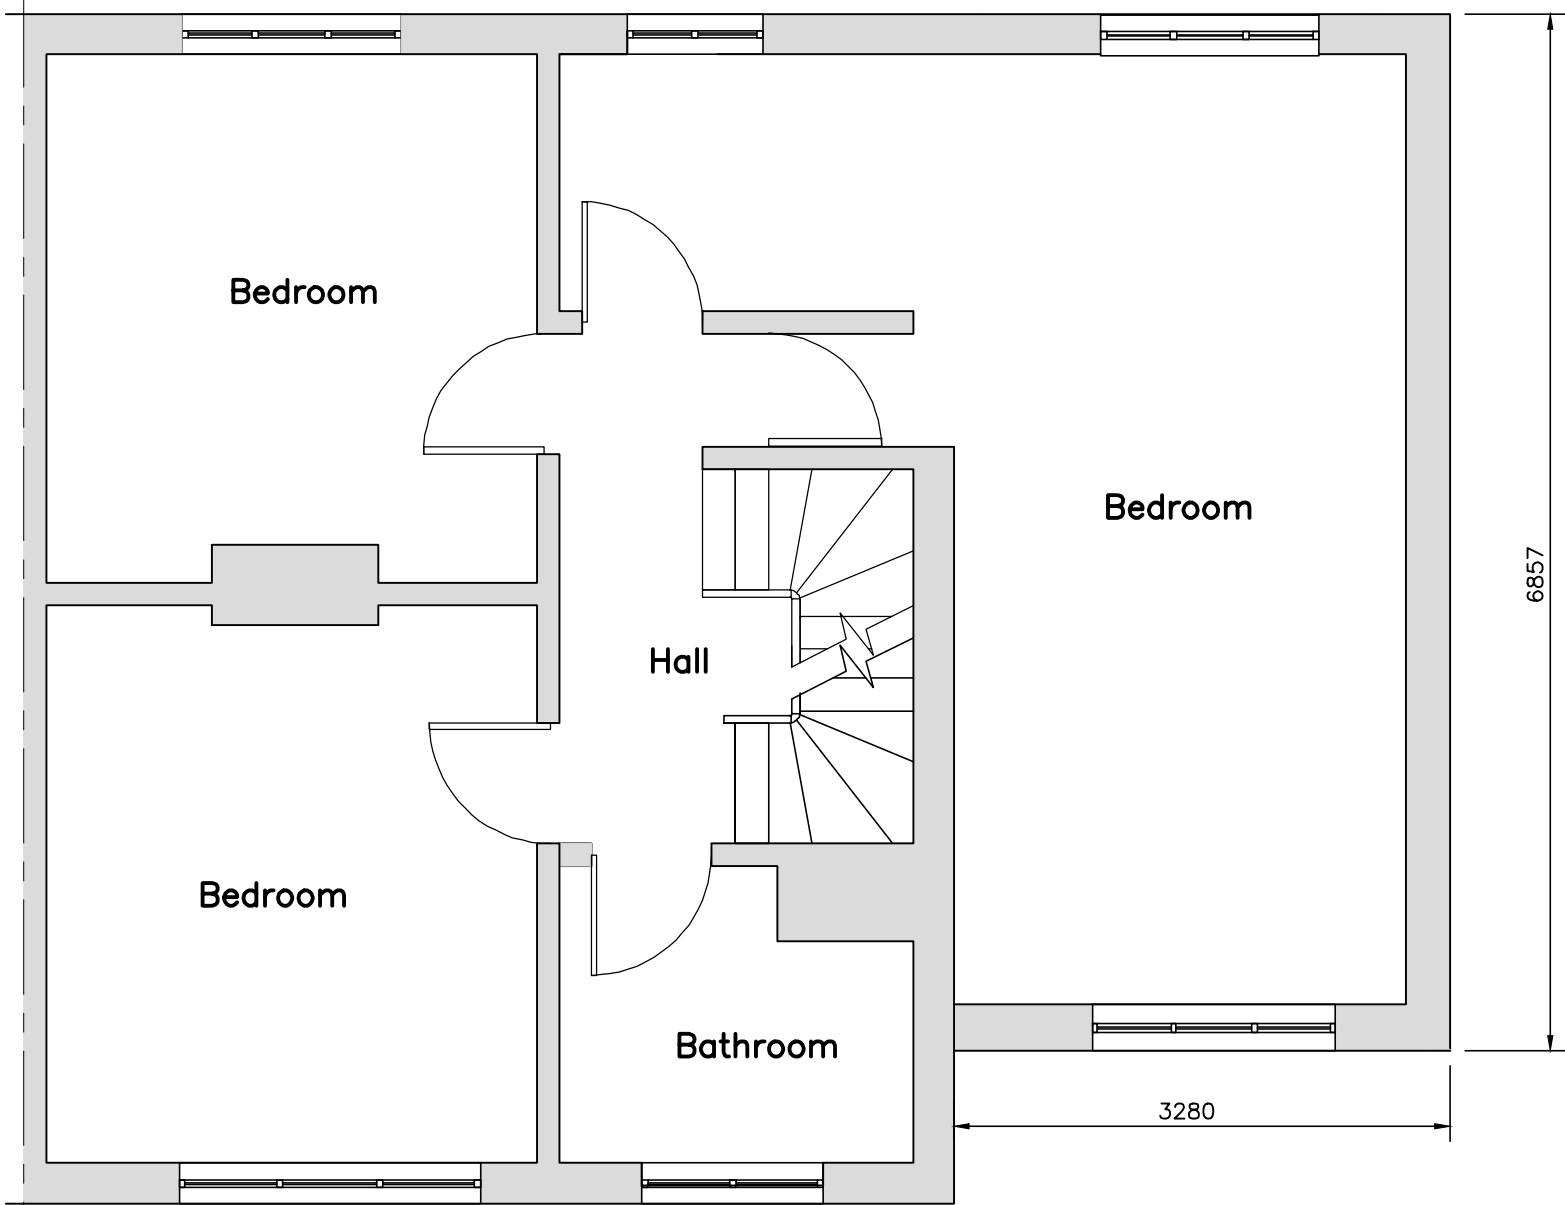


PROPOSED FIRST FLOOR PLAN

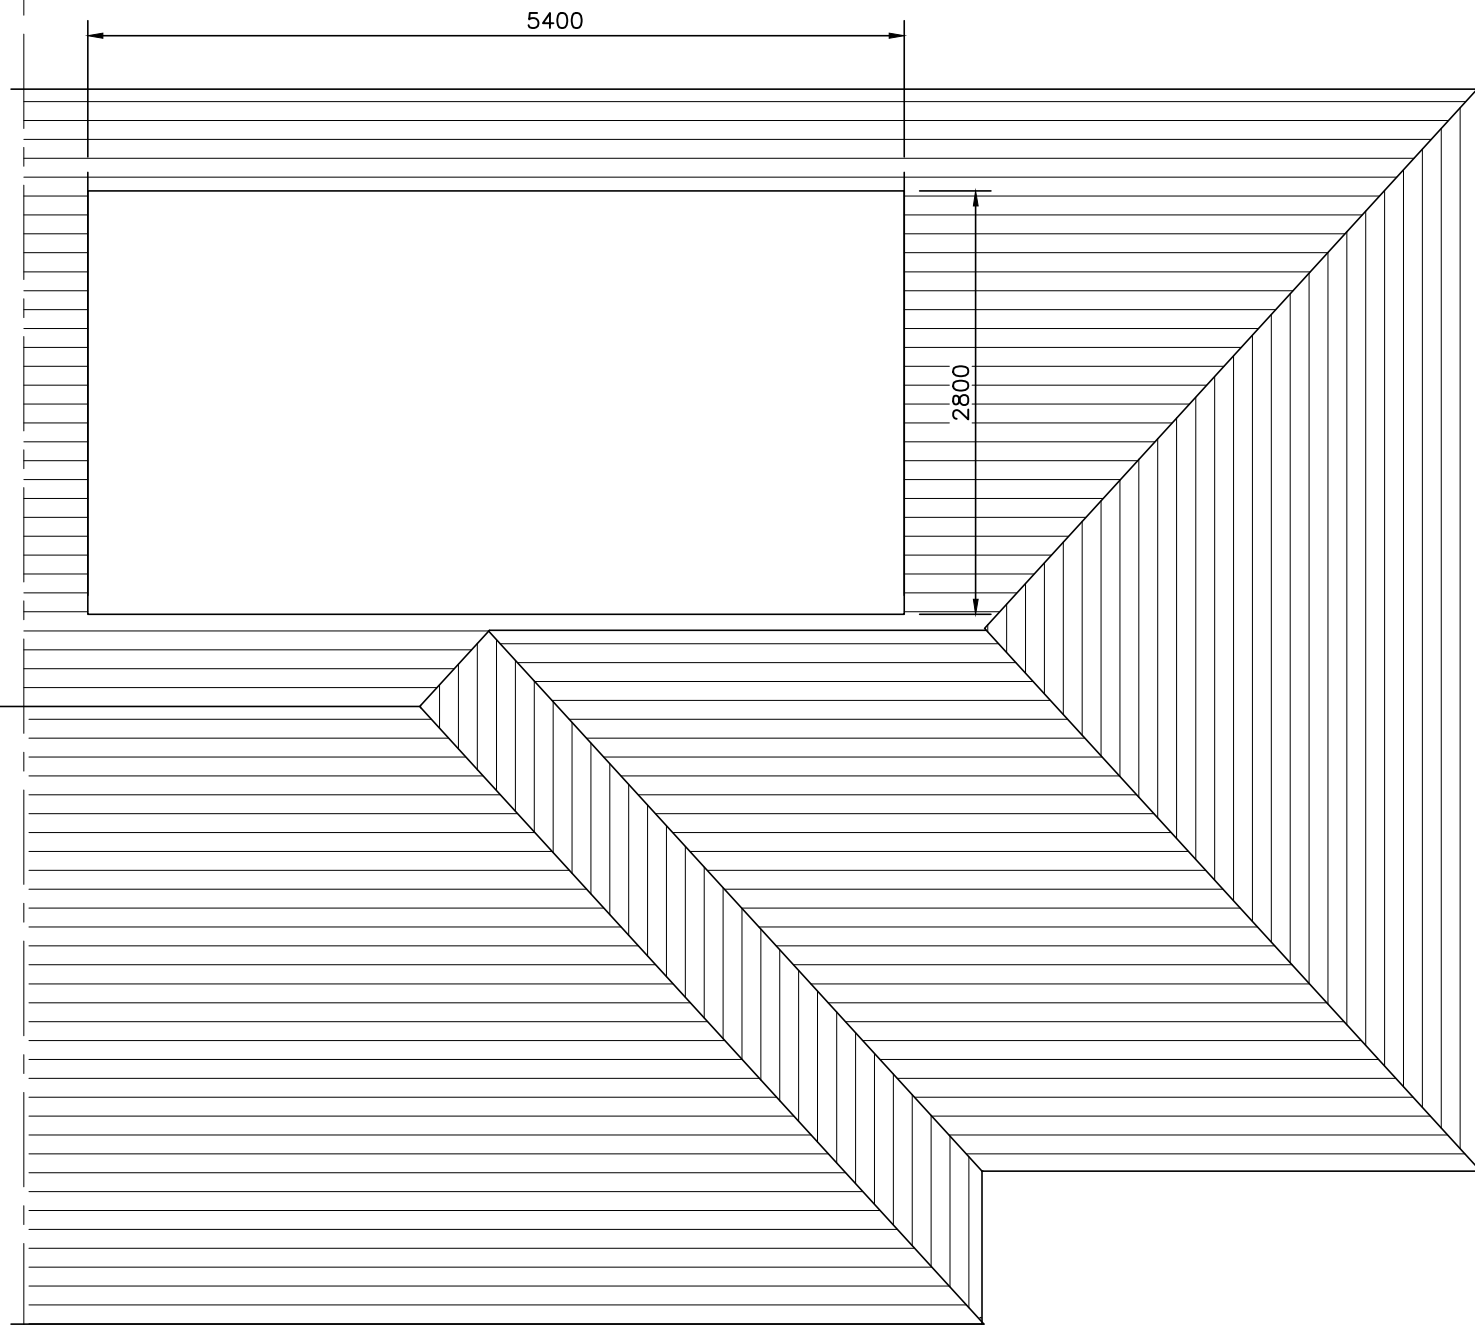


PROPOSED ROOF PLAN

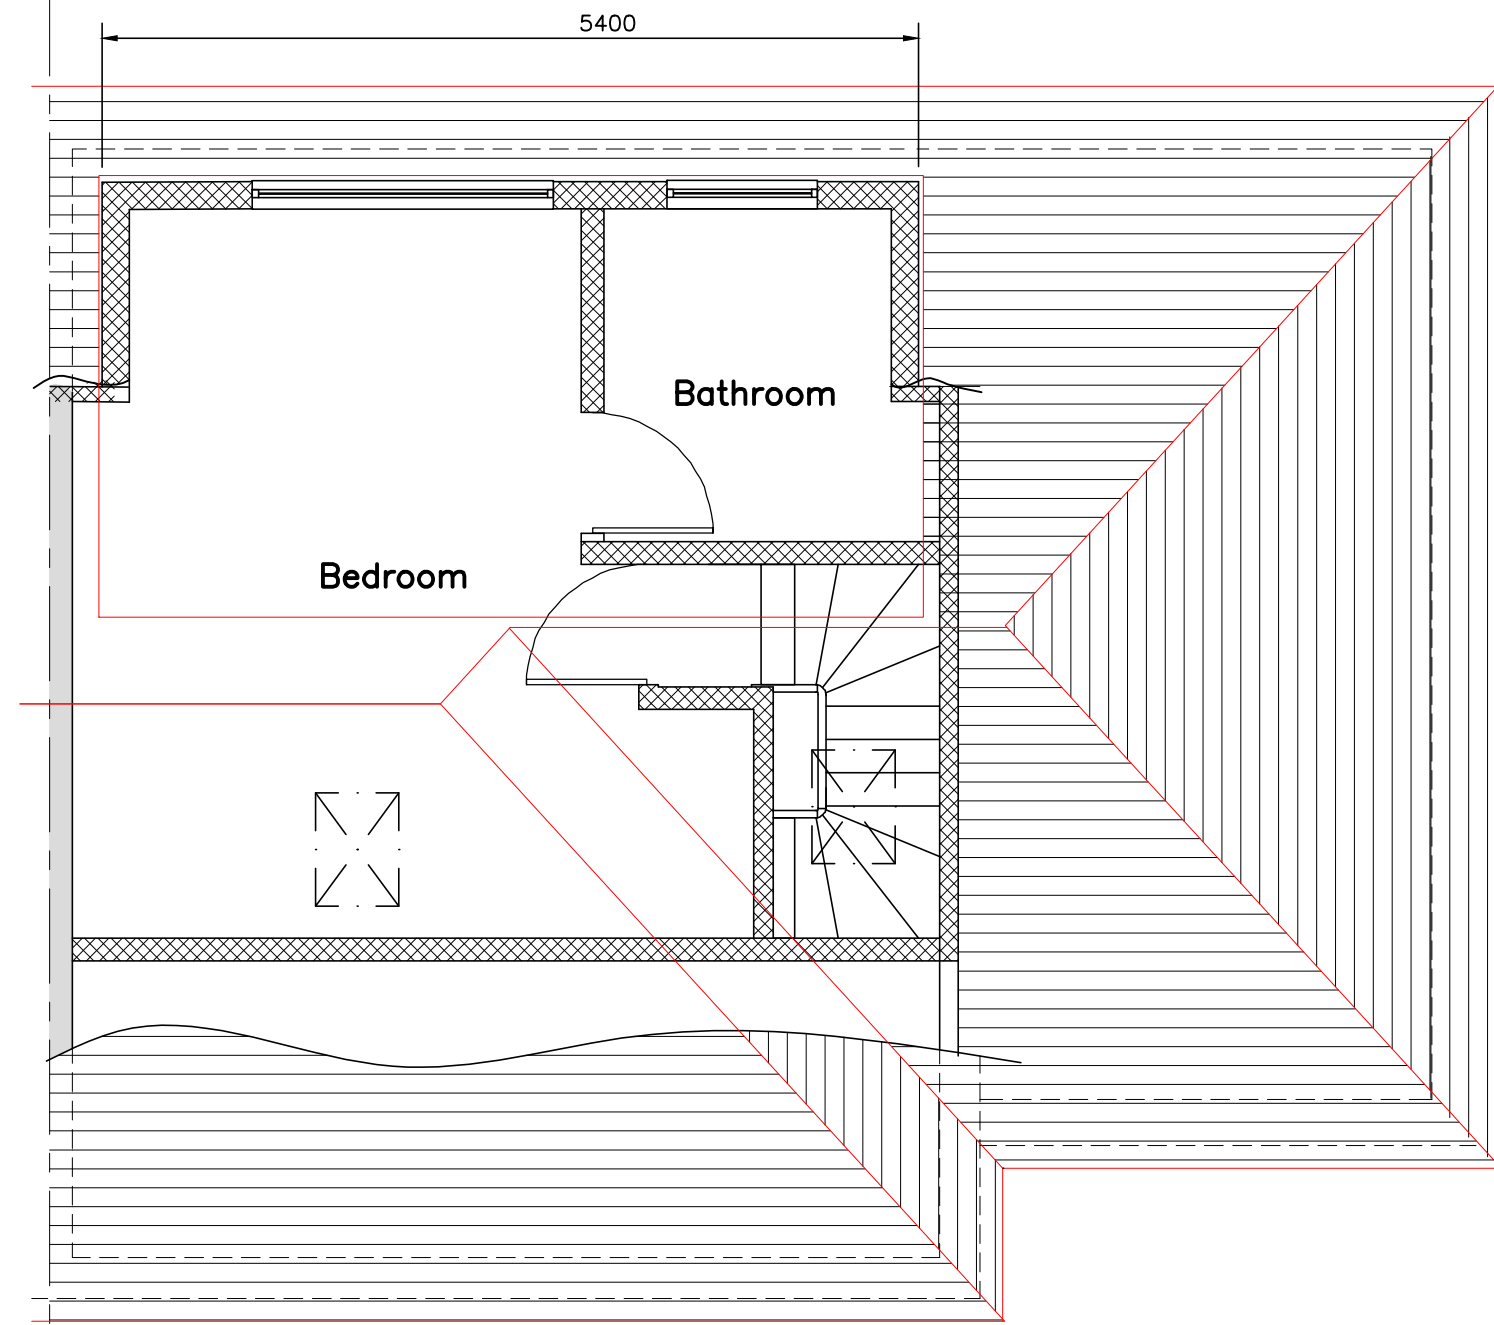


PROPOSED SECOND FLOOR PLAN

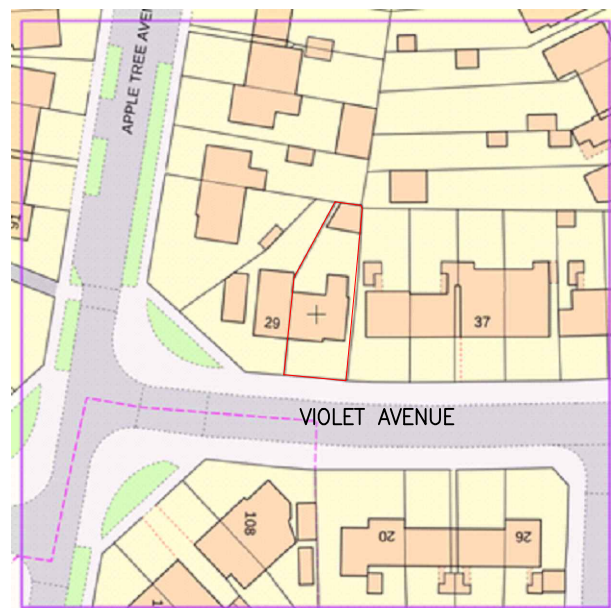

SITE LOCATION PLAN
1:1250

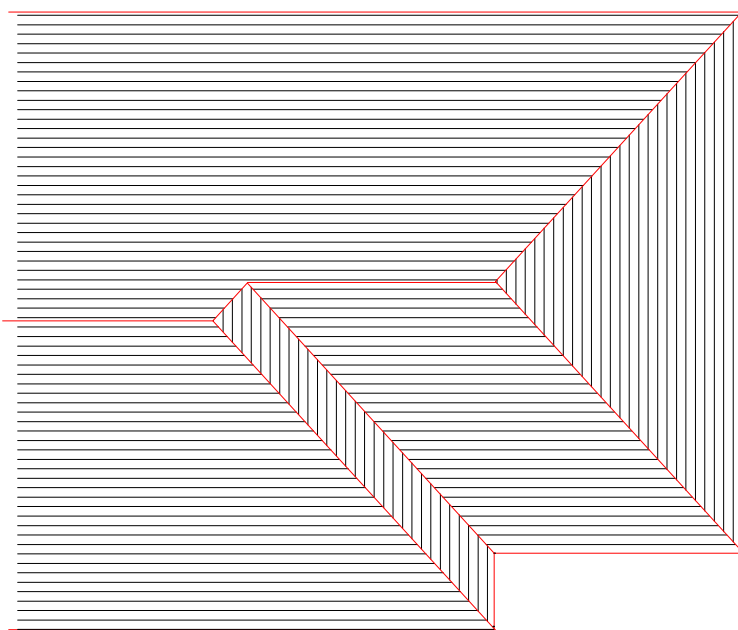


EXISTING ROOF PLAN
1:100

 

SCALE 1:50

VOLUME CALCULATION
EXTENDED ROOF=2.8x6.9/2x3.28=31.68m ³
PROPOSED DORMER = 3.36x5.5=18.14m ³
49.82m ³

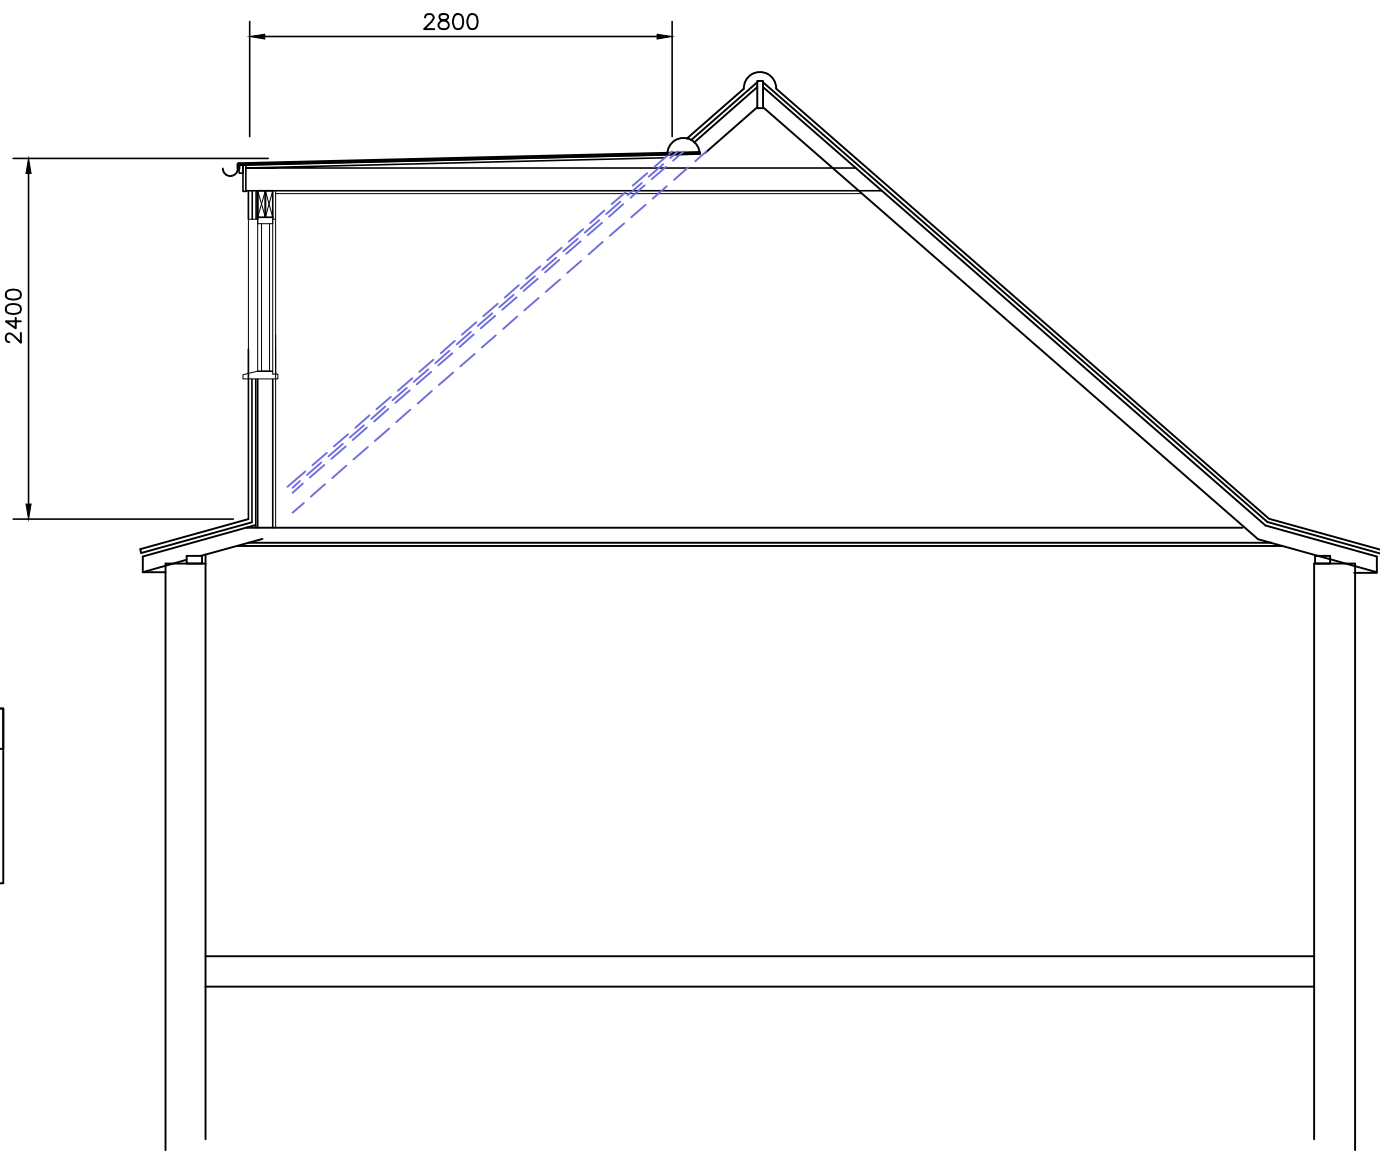

EXISTING FRONT ELEVATION
1:100




PROPOSED FRONT ELEVATION
1:100
NO CHANGES TO PROPOSED




EXISTING REAR ELEVATION
1:100




PROPOSED REAR ELEVATION
1:100

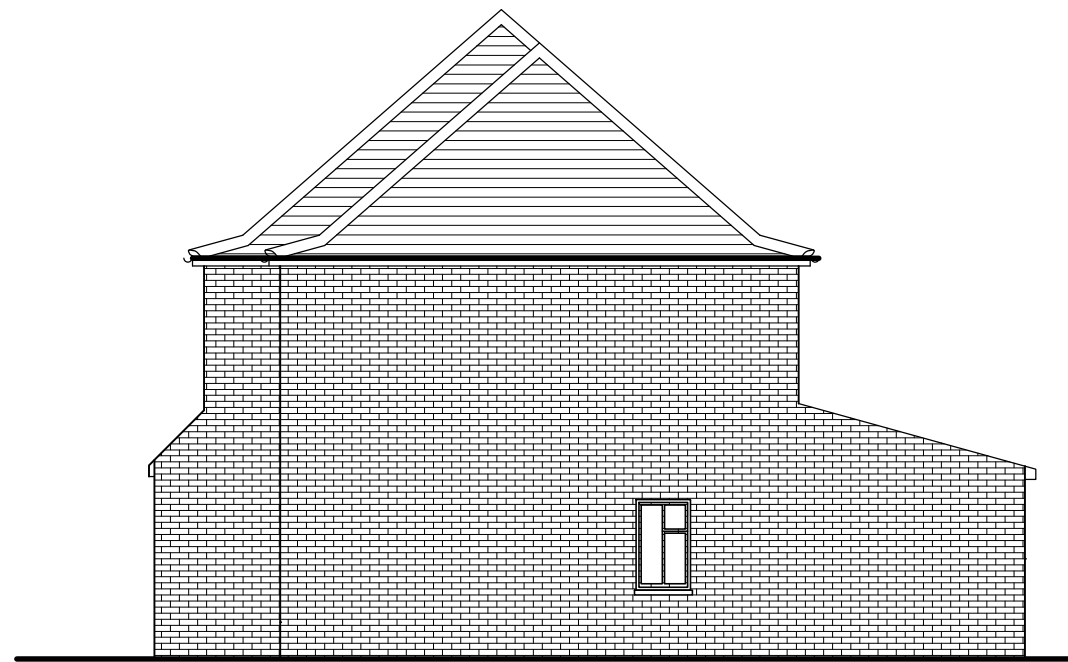

EXISTING SIDE ELEVATION
1:100

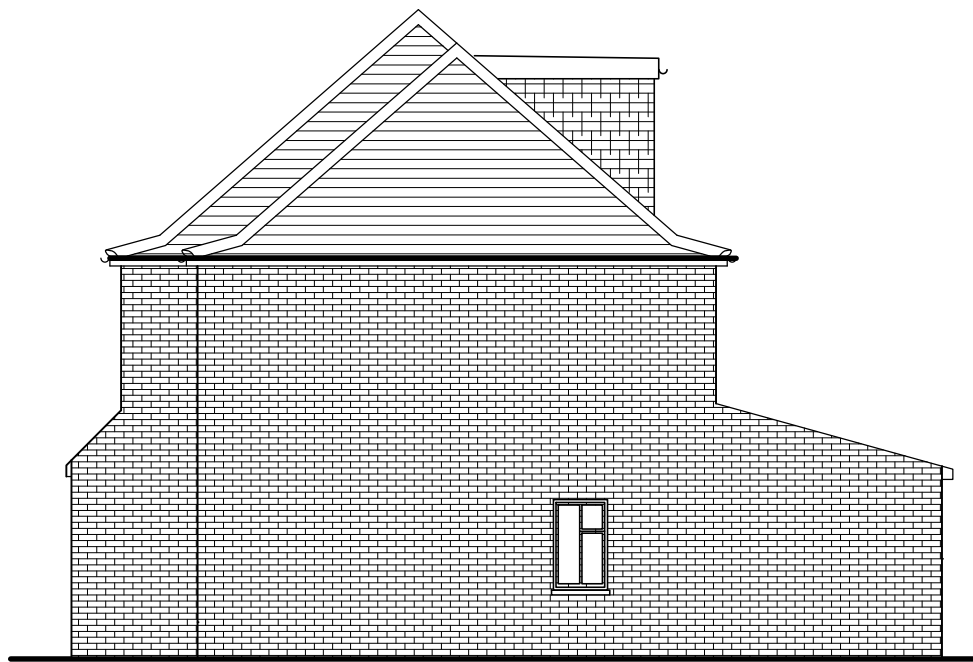

PROPOSED SIDE ELEVATION
1:100

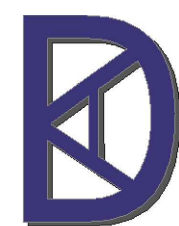

KDA Designs Ltd.
Architectural & Structural Services
kevin@kdadesigns.co.uk
This drawing is property of Mr Kevin D. Smith.
The information is provided in confidence and is not to be copied
or used without prior permission.

Project
PROPOSED REAR DORMER FOR LOFT
ACCOMMODATION
31 VIOLET AVENUE,
UXBRIDGE,
UB8 3PR

Drawing
LDC DRAWING

REVISIONS		
Scale	A1@1:50 UNO	Date JANUARY 2024
Org. No.	31VA/LDC/100	Rev