

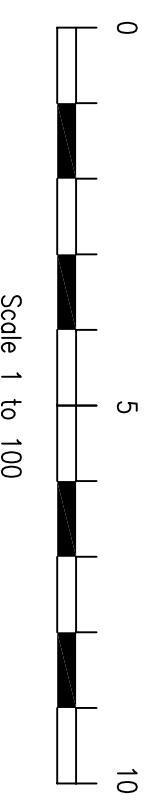



Ground Floor Plan

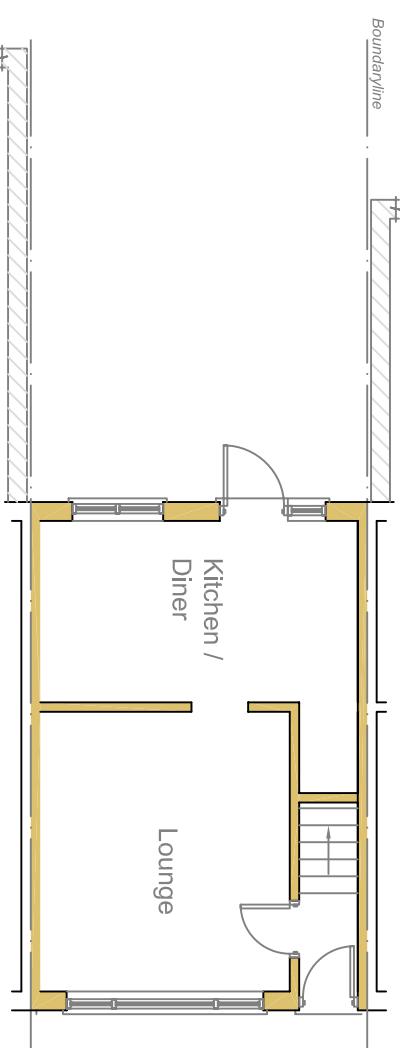


Side Elevation (LHS)

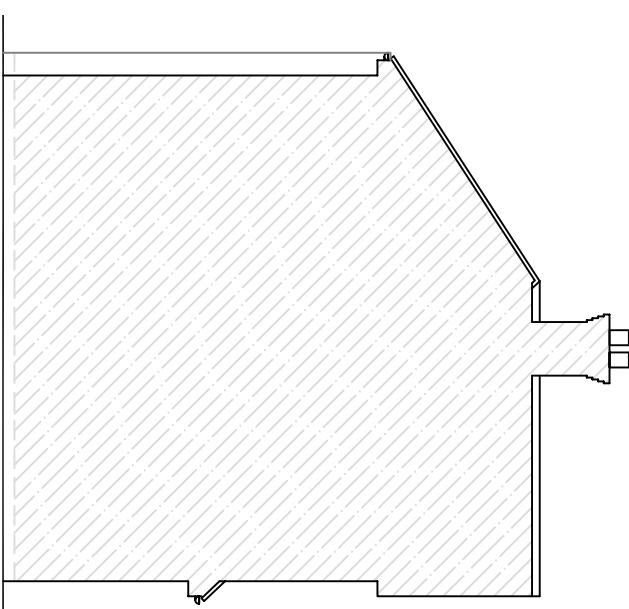

Side Elevation (RHS)

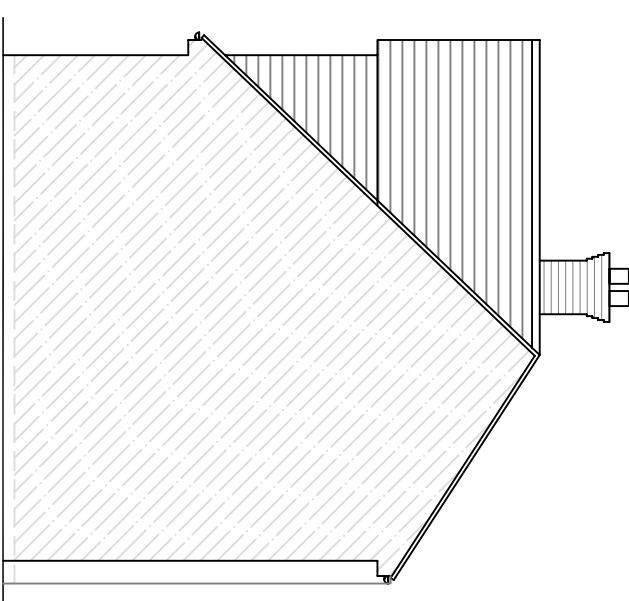

Rear Elevation

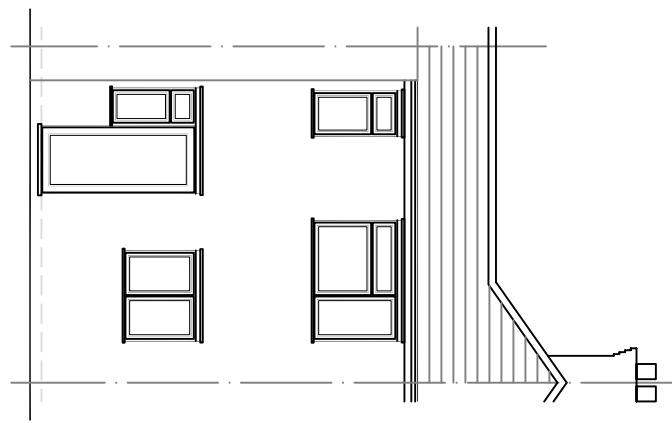

These drawings should be approved by local Authority
No dimensions to be scaled from this drawing. All dimensions
to be checked on site. This drawing is copyright and should
not be reproduced without permission of the Architects.
client:
Etsteamdea Amdea

project:
15 Windsor Park Road
Hayes
UB3 5HZ

drawing:

**Existing Elevations
& Ground Floor Plan**

scale: 1:100 date: 05/09/2023 drawn:
rev: