




Rear Elevation

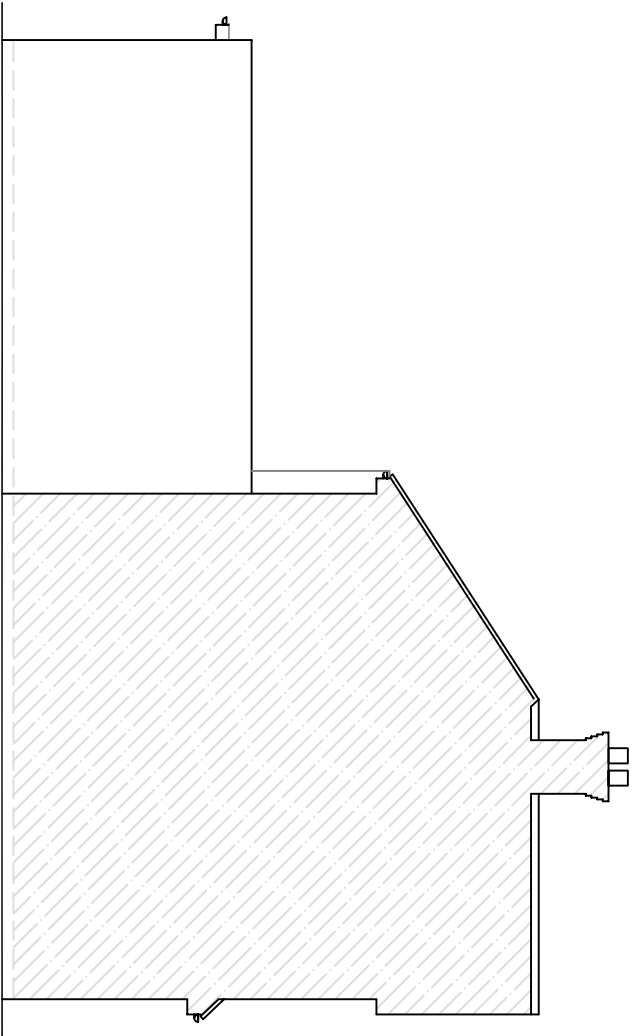


Side Elevation (LHS)

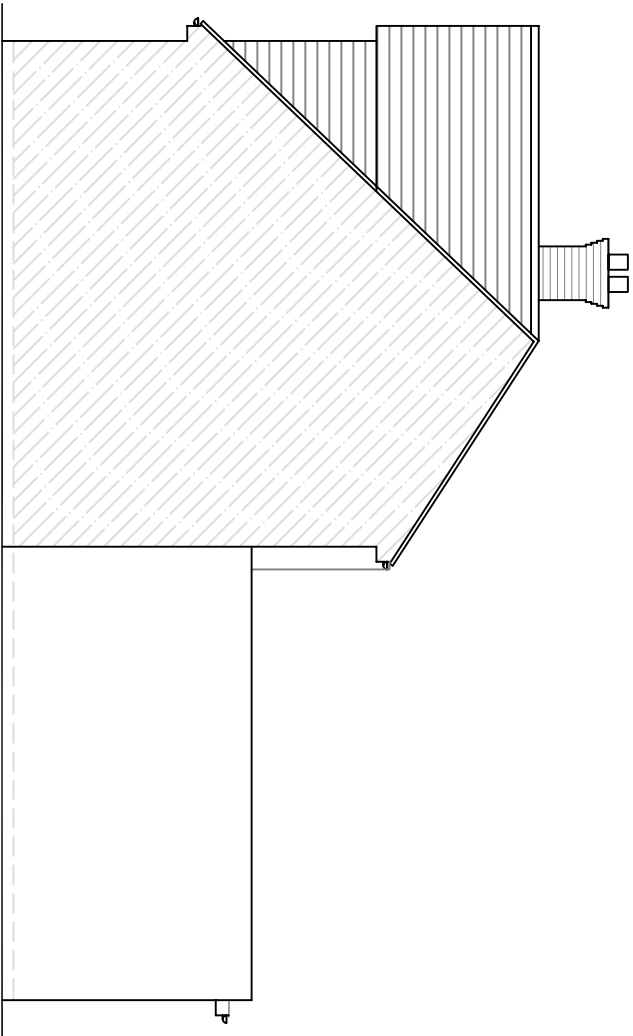

Side Elevation (RHS)

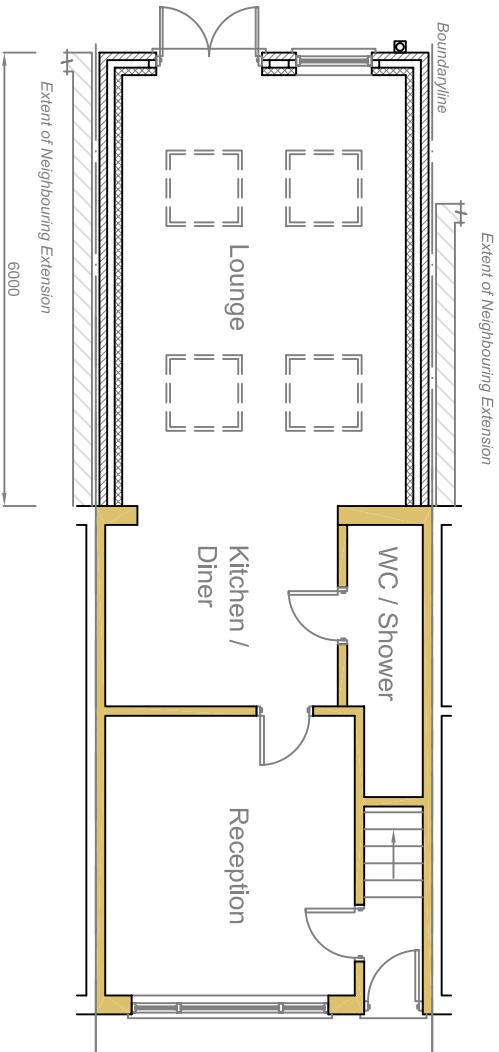

Ground Floor Plan

 

Scale 1 to 100

rev			

These drawings should be approved by local Authority

No dimensions to be scaled from this drawing. All dimensions to be checked on site. This drawing is copyright and should not be reproduced without permission of the Architects.

client:

**Etseamdea Amdea**

project:

**15 Windsor Park Road  
Hayes  
UB3 5HZ**

drawing:

### Proposed Elevations & Ground Floor Plan

scale: 1:100      date: Oct 2023      drawn:

**03 / 06**

rev: