


00-Ground Floor Existing

A horizontal scale bar representing 10 meters. The bar is divided into 10 equal segments, each labeled '1m'. The segments are colored black and white in an alternating pattern. The total length is marked with '10m' at the right end. A vertical line is drawn at the 5m mark.

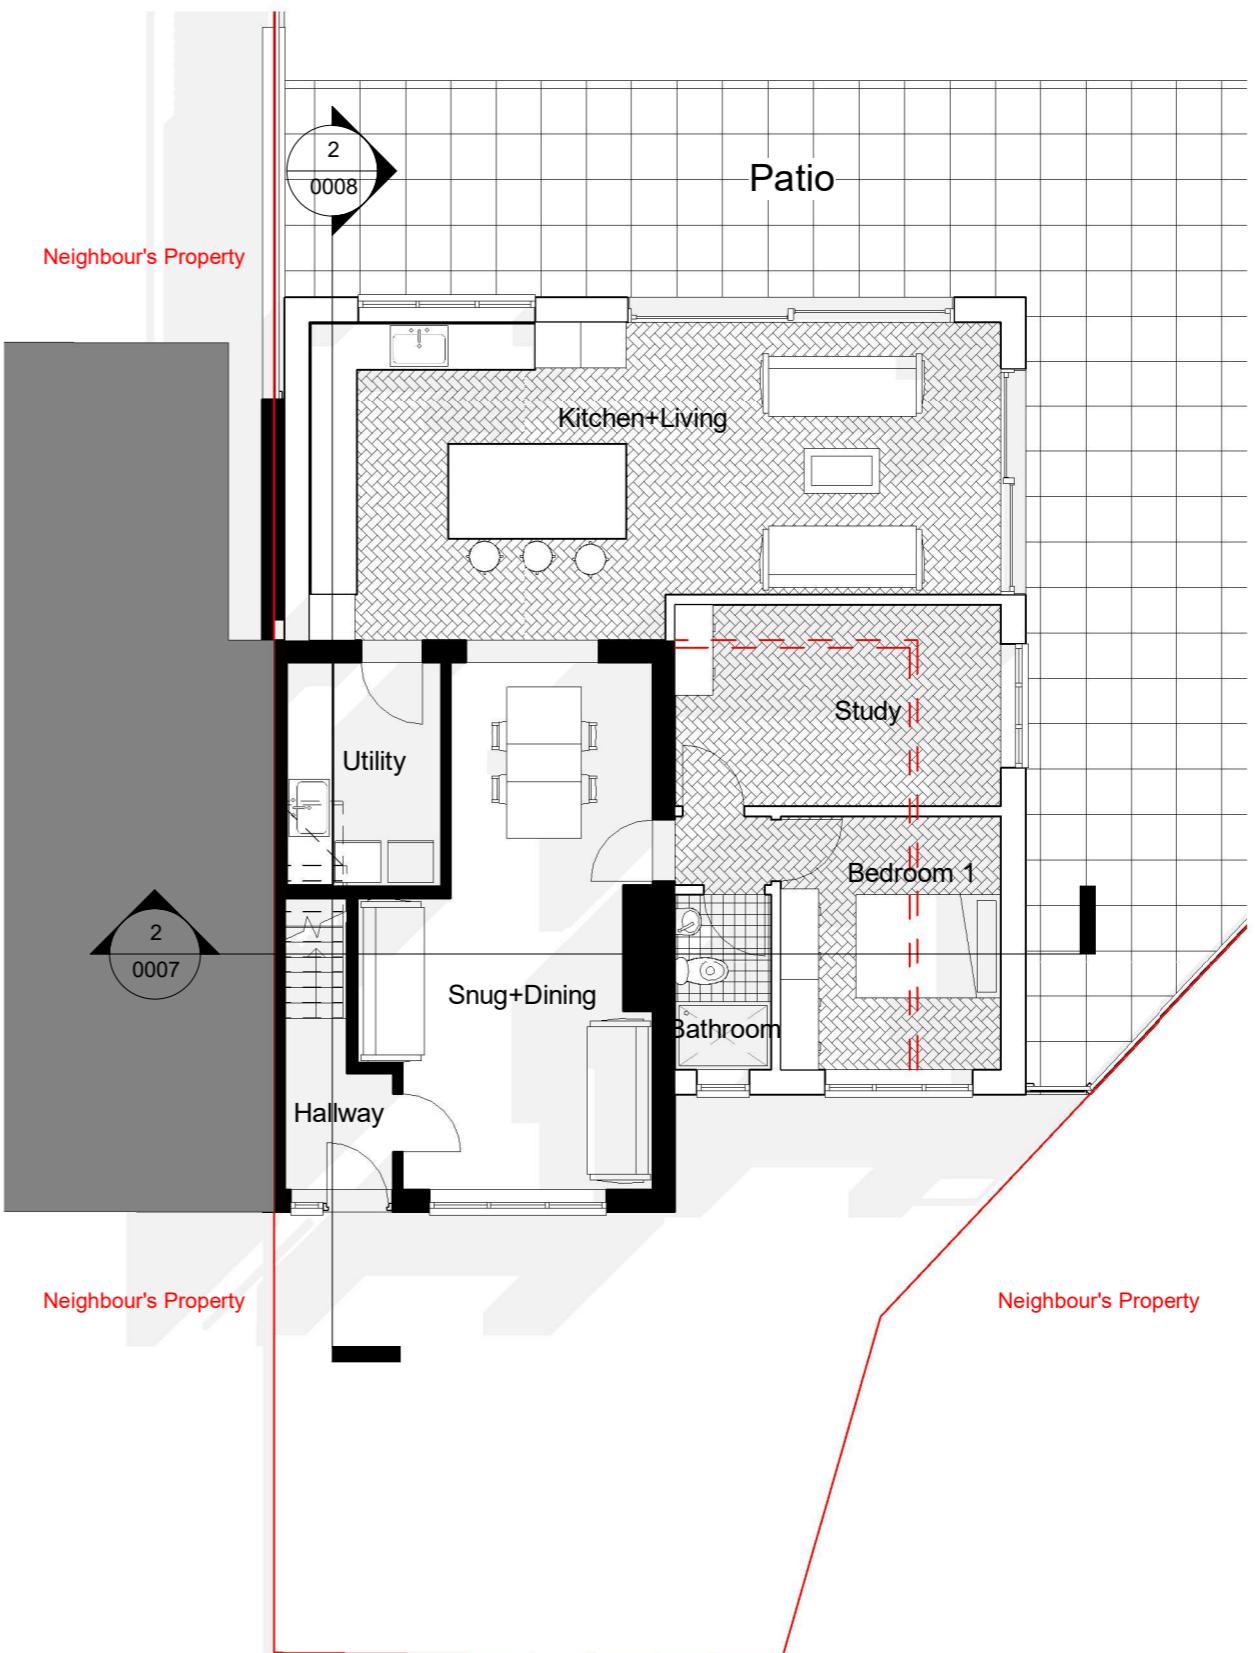

2 00-Ground Floor Proposed

1 : 100



320 High Street
Harlington, Hayes,
Middlesex,
UB3 5DU

t:0203 432 5269

www.themarketdesignbuild.com
info@themarketdesignbuild.com

General Notes:

Copyright The Market Design & Build. No implied licence exists. This drawing should not be used to calculate areas for the purposes of valuation. Do not scale this drawing. All dimensions to be checked on the site by the contractor and such dimensions to be their responsibility. All work must comply with relevant British Standards and Building Regulations requirements. Drawing errors and omissions to be reported to the architect. To be read in conjunction with Architect's specification and other consultant information. All fixed furniture drawn is for guidance only. Refer to separate drawings and schedules.

Drawing Status:

PLANNING

Project Name
11 Mill Close UB7 7EW

Clients Name
Thomas Manton


Drawing Title

Ground Floor Plan

Scale Date Drawn By
1:100@A3 May2023 Kshitij

Drawing Number
0100 0003

Issue Date	Checked Nikos	Revision
------------	------------------	----------

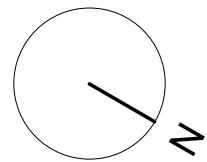

THE **MARKET** DESIGN & BUILD

A TRUE DESIGN & BUILD COMPANY

320 High Street
Harlington, Hayes,
Middlesex,
UB3 5DU

t:0203 432 5269

www.themarketdesignbuild.com
info@themarketdesignbuild.com

General Notes:

Copyright The Market Design & Build. No implied licence exists. This drawing should not be used to calculate areas for the purposes of valuation. Do not scale this drawing. All dimensions to be checked on the site by the contractor and such dimensions to be their responsibility. All work must comply with relevant British Standards and Building Regulations requirements. Drawing errors and omissions to be reported to the architect. To be read in conjunction with Architect's specification and other consultant information. All fixed furniture drawn is for guidance only. Refer to separate drawings and schedules.

Drawing Status:

PLANNING

Project Name
11 Mill Close UB7 7FW

Clients Name
Thomas Manton


Drawing Title

First floor Plan


Scale Date Drawn By
1:100@A3 May2023 Kshitij

Drawing Number
0100 0004


Issue Date	Checked Nikos	Revision
------------	------------------	----------

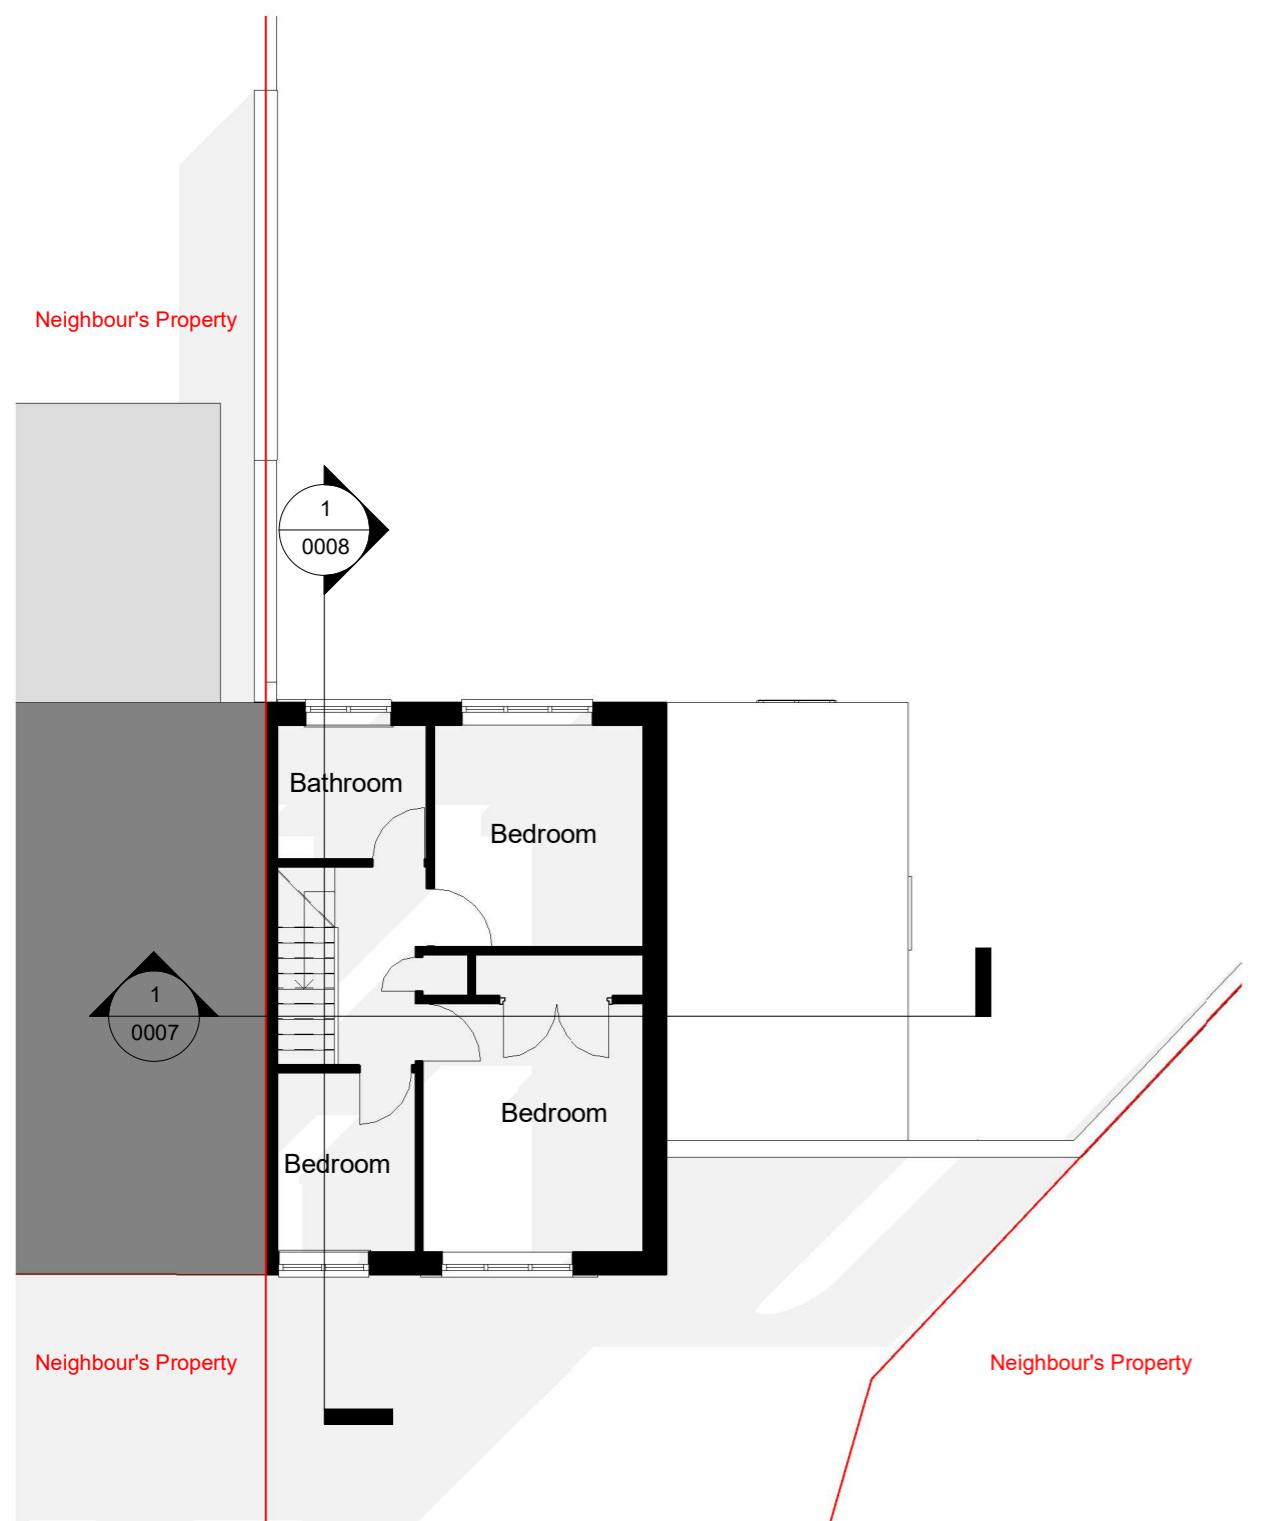


01-First Floor Existing

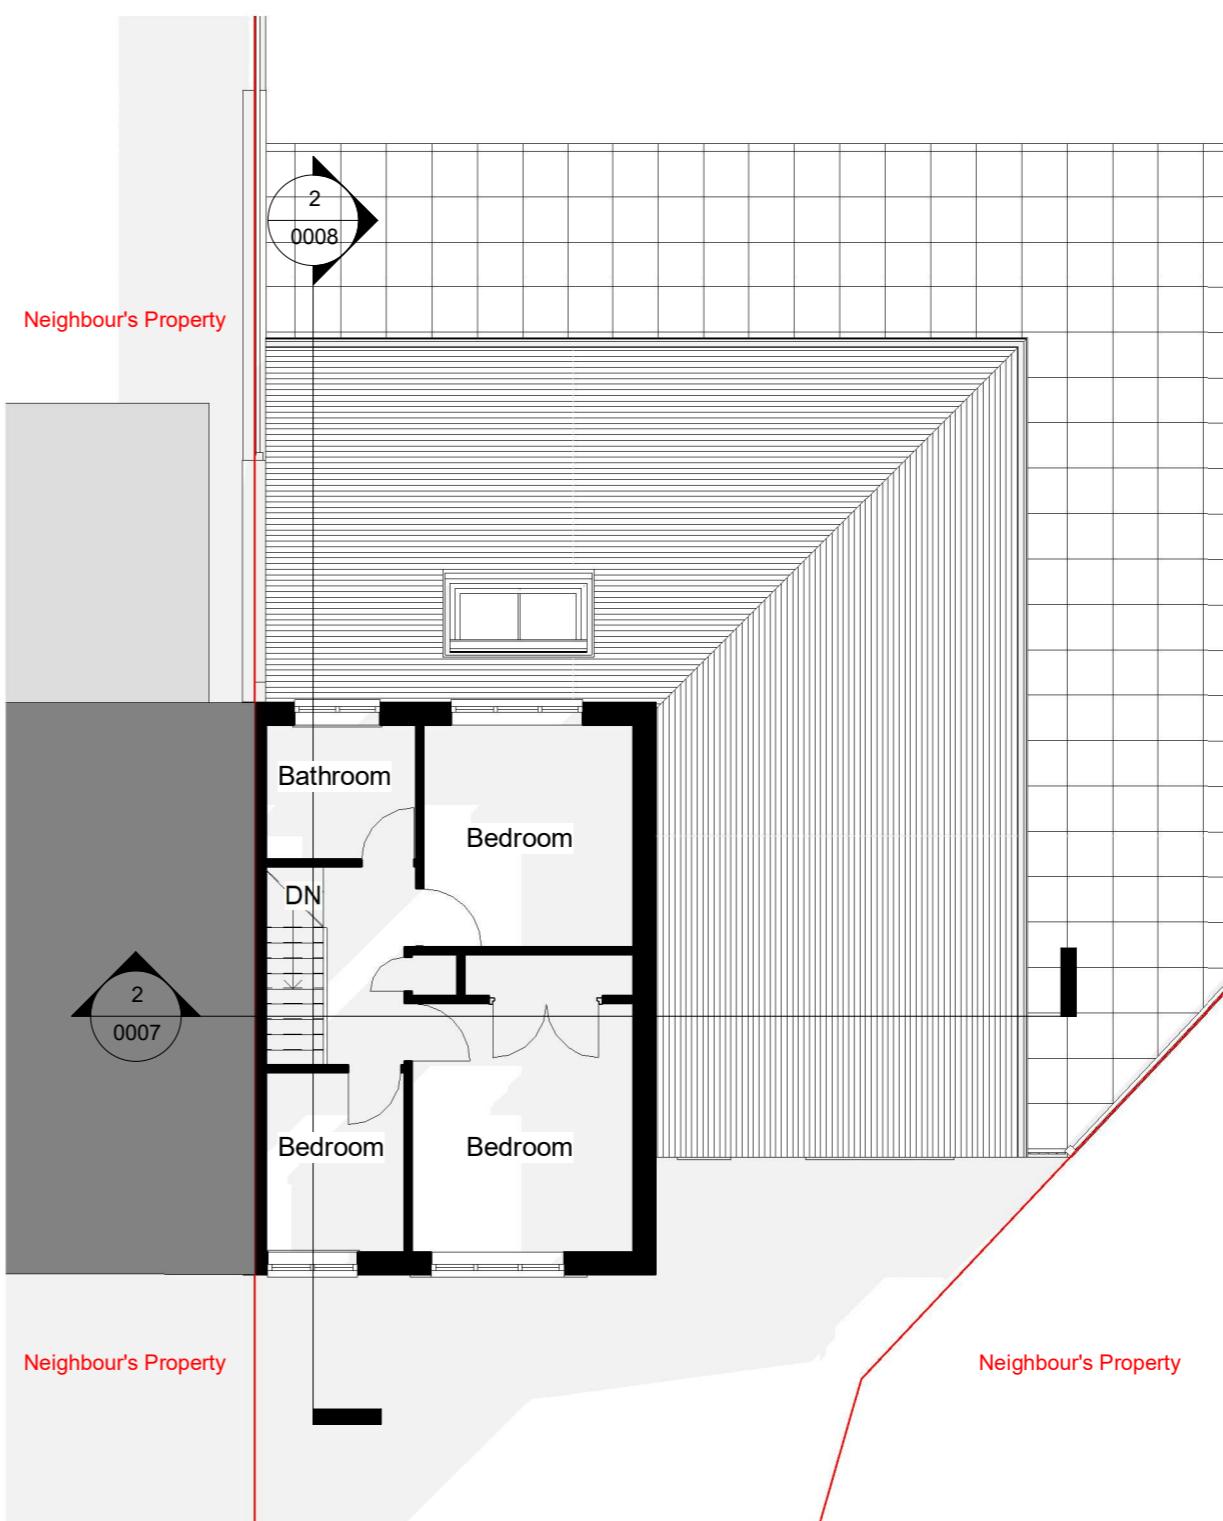


01-First Floor Proposed

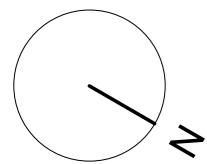

Roof Plan Existing

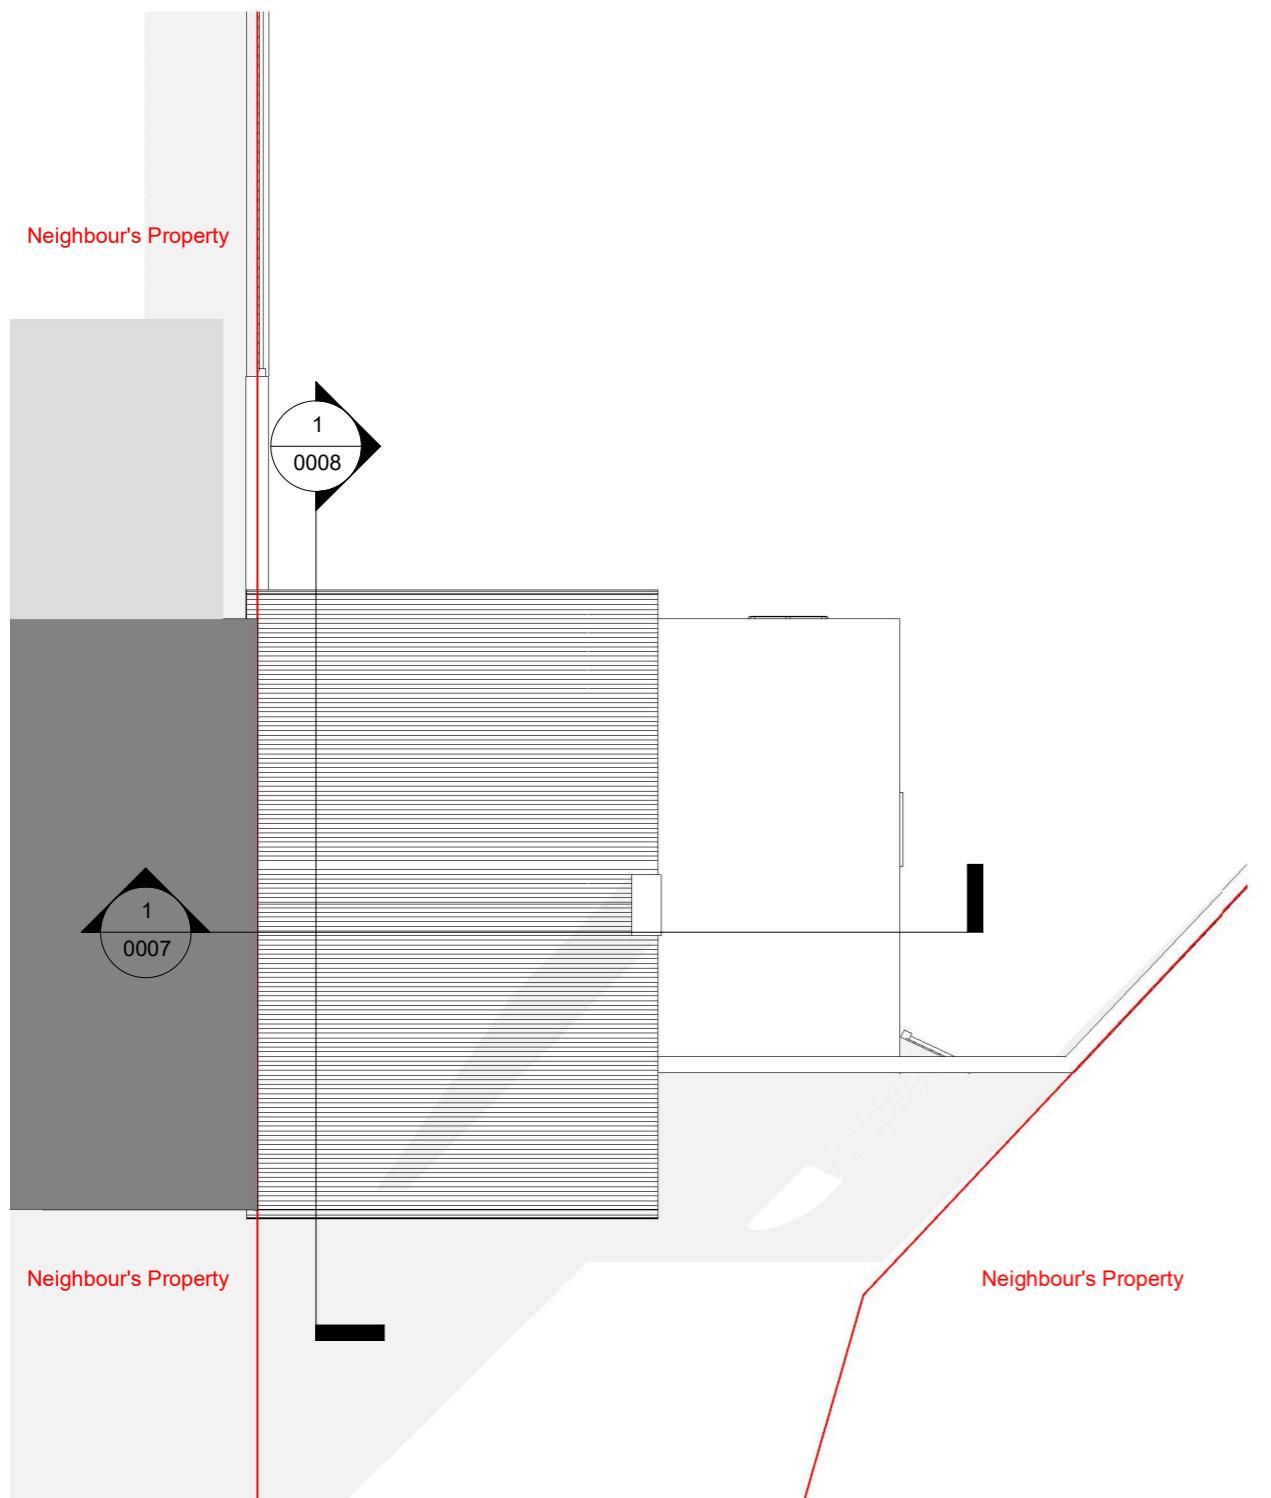

Roof Plan Proposed

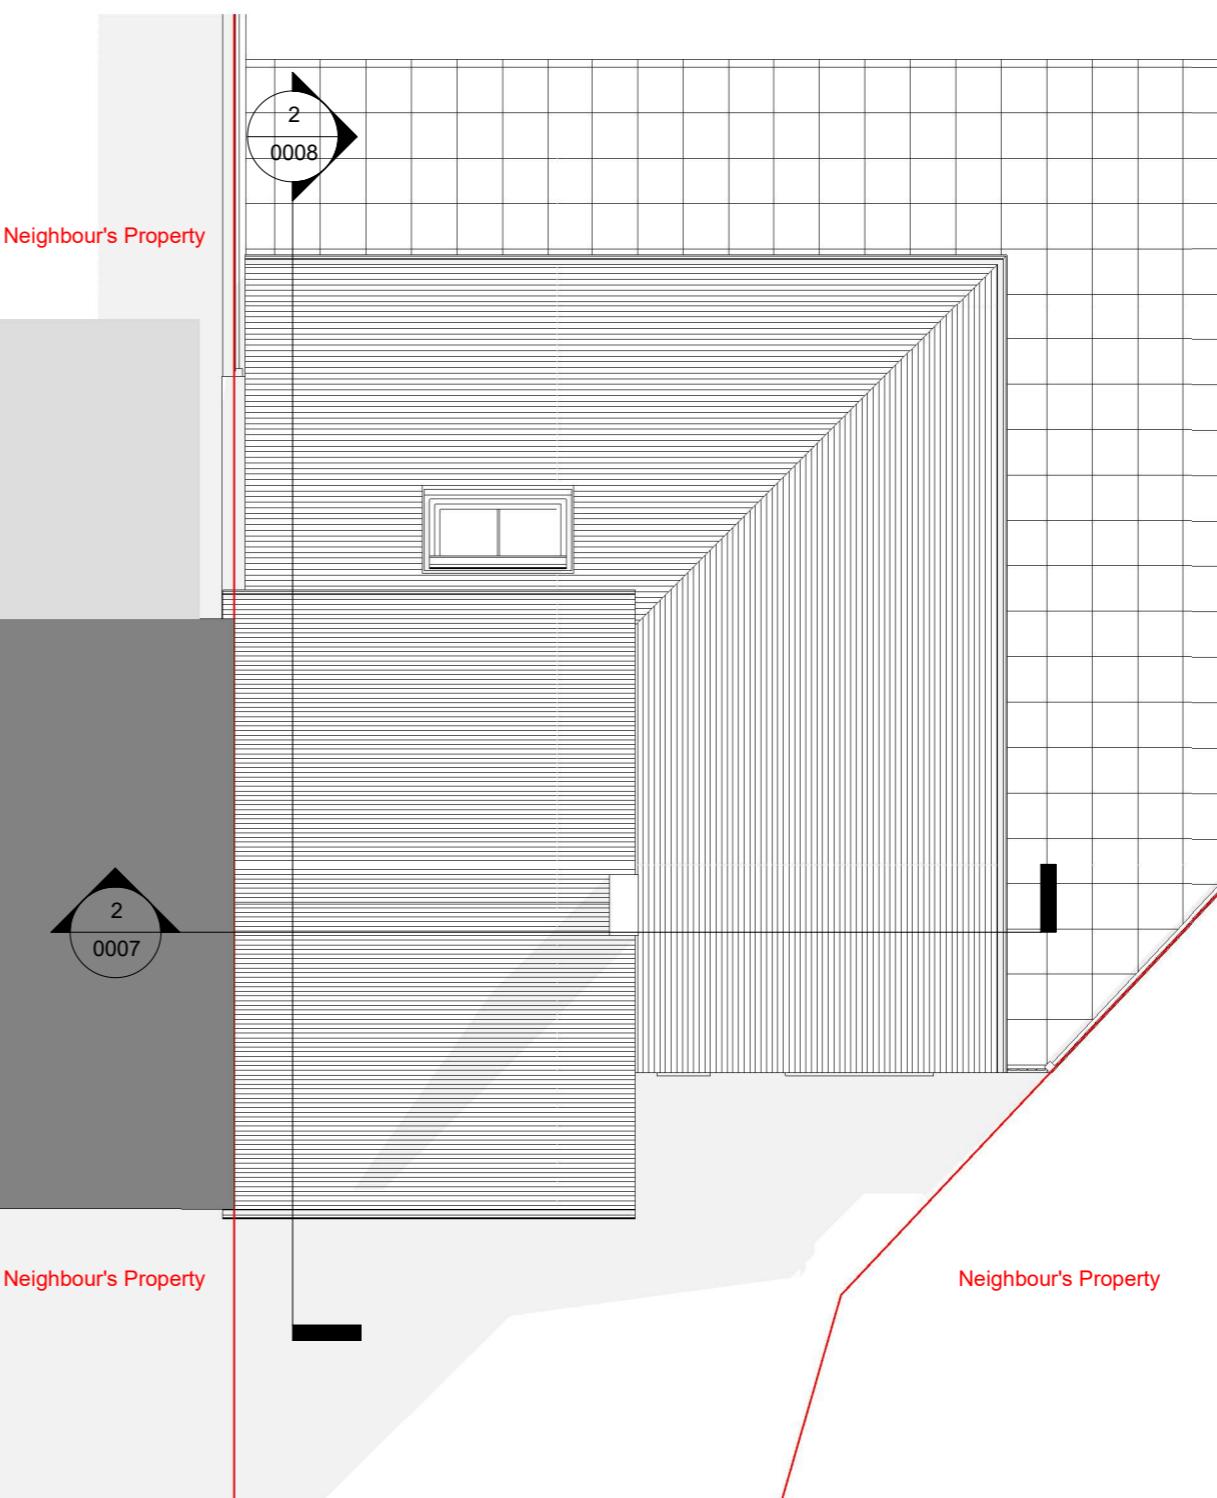

THE **MARKET** DESIGN & BUILD



A TRUE DESIGN & BUILD COMPANY

320 High Street
Harlington, Hayes,
Middlesex,
UB3 5DU

t:0203 432 5269

www.themarketdesignbuild.com
info@themarketdesignbuild.com

General Notes:

Copyright The Market Design & Build. No implied licence exists. This drawing should not be used to calculate areas for the purposes of valuation. Do not scale this drawing. All dimensions to be checked on the site by the contractor and such dimensions to be their responsibility. All work must comply with relevant British Standards and Building Regulations requirements. Drawing errors and omissions to be reported to the architect. To be read in conjunction with Architect's specification and other consultant information. All fixed furniture drawn is for guidance only. Refer to separate drawings and schedules.

Drawing Status:

PLANNING

Project Name
11 Mill Close UB7 7EW

Clients Name
Thomas Manton

Drawing Title

Roof Plan

Scale Date Drawn By
1:100@A3 May2023 Kshitij

Drawing Number

0100 0006		
Issue Date	Checked Nil	Revision

General Notes:

Copyright The Market Design & Build. No implied licence exists. This drawing should not be used to calculate areas for the purposes of valuation. Do not scale this drawing. All dimensions to be checked on the site by the contractor and such dimensions to be their responsibility. All work must comply with relevant British Standards and Building Regulations requirements. Drawing errors and omissions to be reported to the architect. To be read in conjunction with Architect's specification and other consultant information. All fixed furniture drawn is for guidance only. Refer to separate drawings and schedules.

Drawing Status:

PLANNING

Project Name
11 Mill Close UB7 7EW


Clients Name
Thomas Manton

Drawing Title Section 1


Scale
1:100@A3 Date
May2023 Drawn By
Kshitij

Drawing Number
0100 0007

Issue Date	Checked Nikos	Revision
------------	------------------	----------

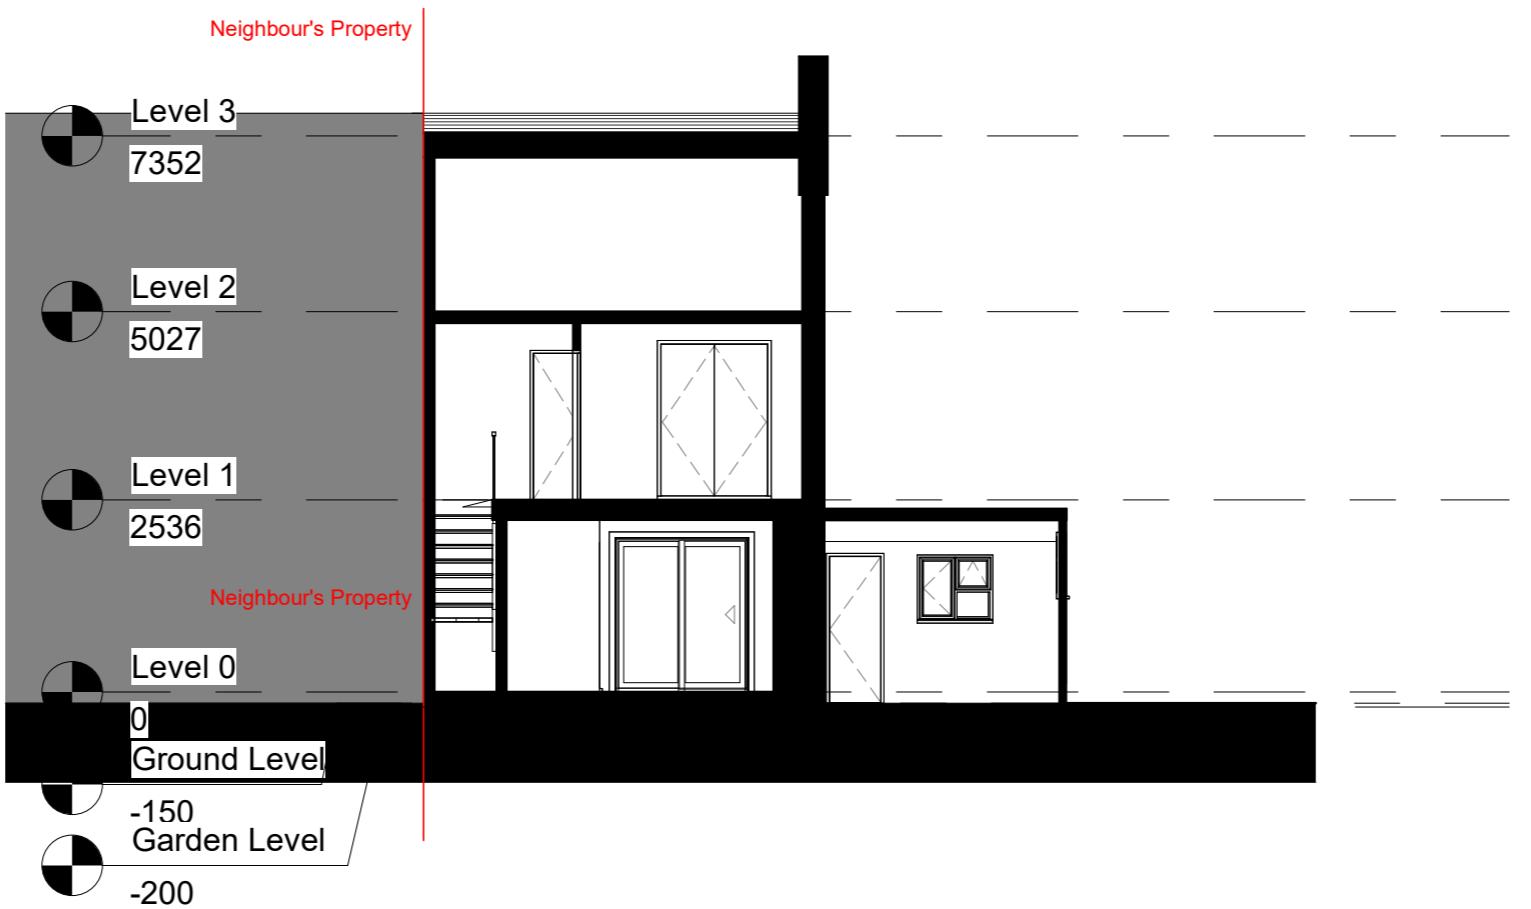

Section 1 Existing

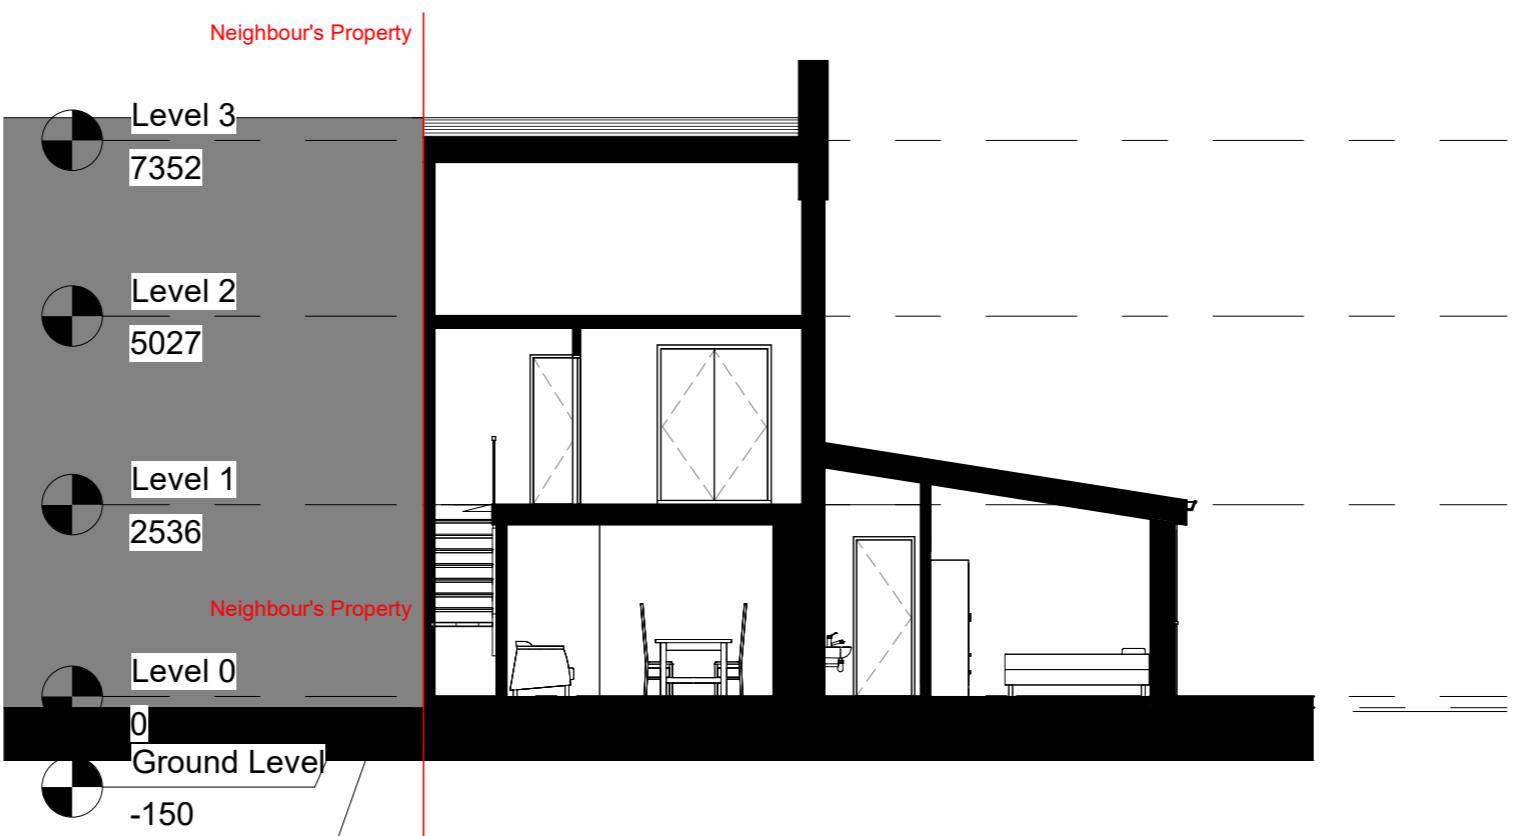

Section 1 Proposed

General Notes:

Copyright The Market Design & Build. No implied licence exists. This drawing should not be used to calculate areas for the purposes of valuation. Do not scale this drawing. All dimensions to be checked on the site by the contractor and such dimensions to be their responsibility. All work must comply with relevant British Standards and Building Regulations requirements. Drawing errors and omissions to be reported to the architect. To be read in conjunction with Architect's specification and other consultant information. All fixed furniture drawn is for guidance only. Refer to separate drawings and schedules.

Drawing Status:

PLANNING

Project Name
11 Mill Close UB7 7EW

Clients Name
Thomas Manton


Drawing Title

Section 2

Scale Date Drawn By
1:100@A3 May2023 Kshitij

Drawing Number
0100 0008

Issue Date	Checked Nikos	Revision
------------	------------------	----------

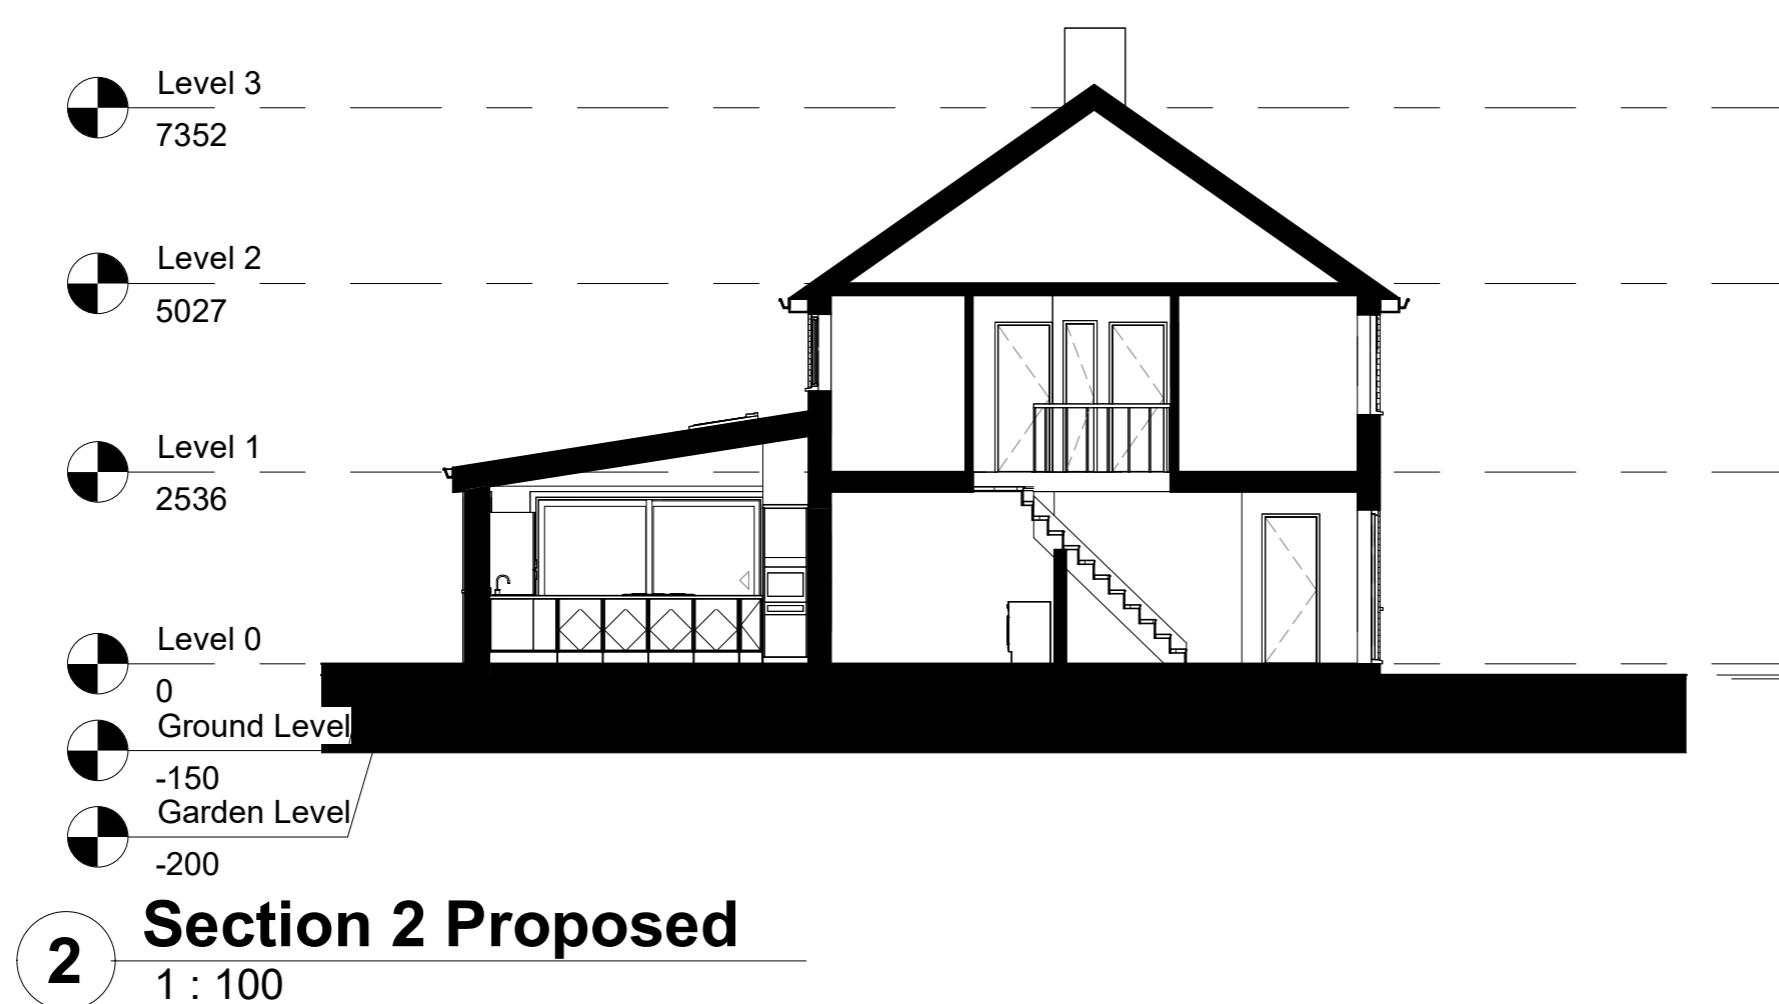

General Notes:

Copyright The Market Design & Build. No implied licence exists. This drawing should not be used to calculate areas for the purposes of valuation. Do not scale this drawing. All dimensions to be checked on the site by the contractor and such dimensions to be their responsibility. All work must comply with relevant British Standards and Building Regulations requirements. Drawing errors and omissions to be reported to the architect. To be read in conjunction with Architect's specification and other consultant information. All fixed furniture drawn is for guidance only. Refer to separate drawings and schedules.

Drawing Status:

PLANNING



1 Front Elevation Existing
1 : 100



2 Front Elevation Proposed
1 : 100

Rev.	Description	by	Date

Project Name
11 Mill Close UB7 7EW

Clients Name
Thomas Manton

Drawing Title
Front Elevation

Scale 1:100@A3 Date May2023 Drawn By Kshitij

Drawing Number
0100 0009

Issue Date Checked Nikos Revision

www.themarketdesignbuild.com
info@themarketdesignbuild.com

General Notes:

Copyright The Market Design & Build. No implied licence exists. This drawing should not be used to calculate areas for the purposes of valuation. Do not scale this drawing. All dimensions to be checked on the site by the contractor and such dimensions to be their responsibility. All work must comply with relevant British Standards and Building Regulations requirements. Drawing errors and omissions to be reported to the architect. To be read in conjunction with Architect's specification and other consultant information. All fixed furniture drawn is for guidance only. Refer to separate drawings and schedules.

Drawing Status:

PLANNING

Project Name
11 Mill Close UB7 7EW


Clients Name
Thomas Manton

Drawing Title
Rear Elevation

Scale Date Drawn By
1:100@A3 May2023 Kshitij


Drawing Number
0100 0010

Issue Date	Checked Nikos	Revision
------------	------------------	----------

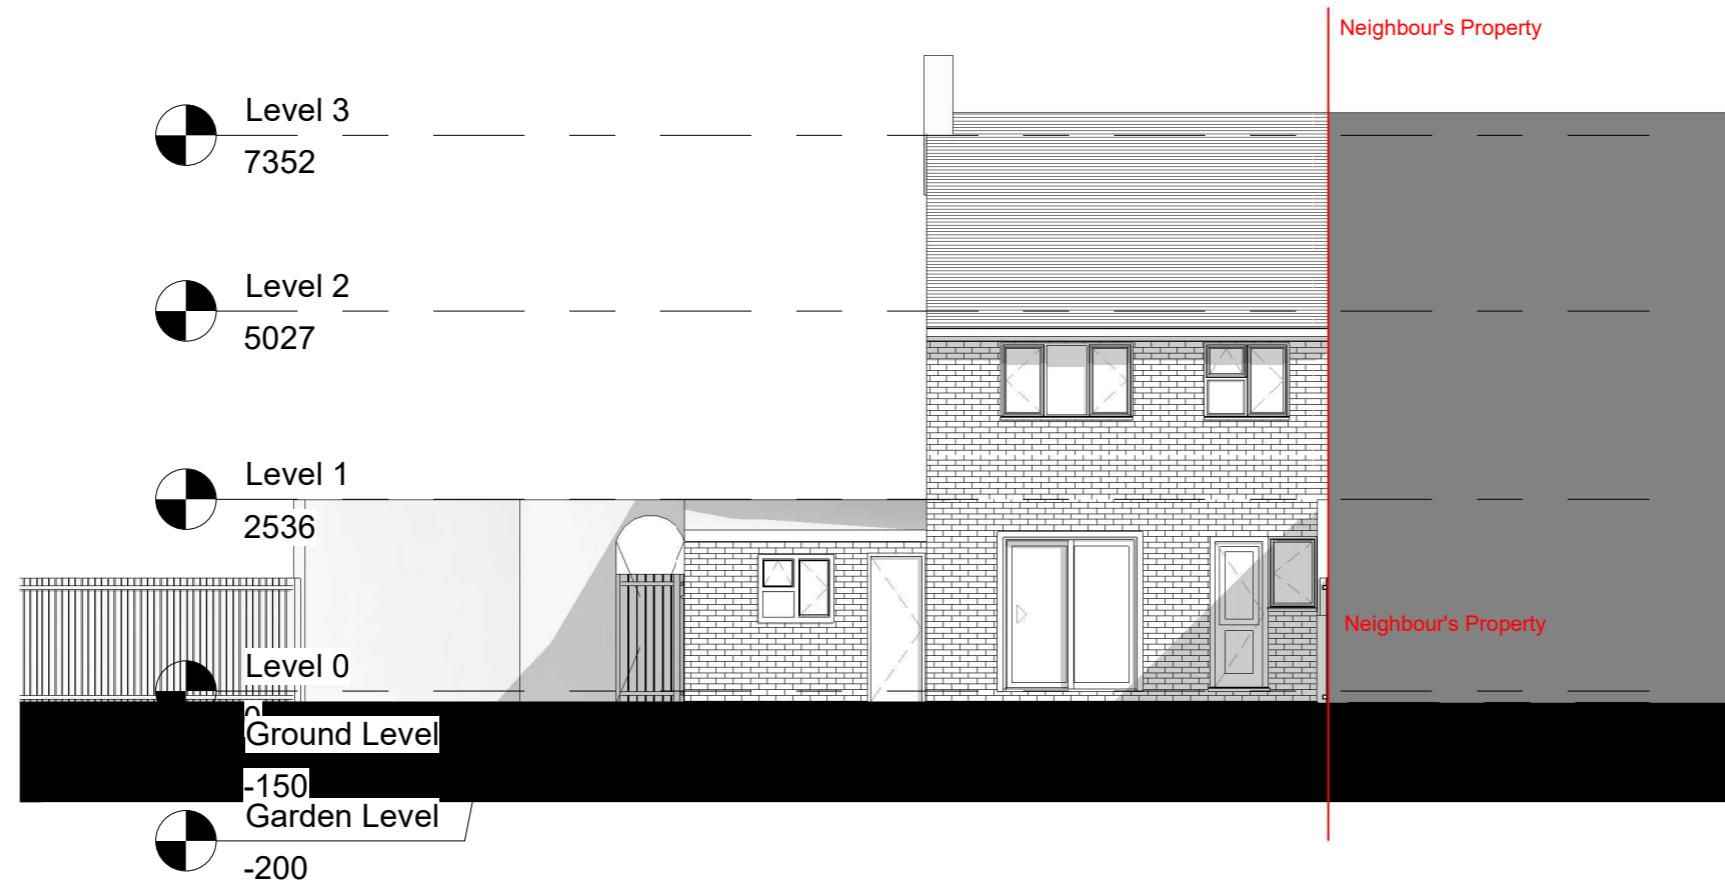

1 Rear Elevation Existing

1 : 100

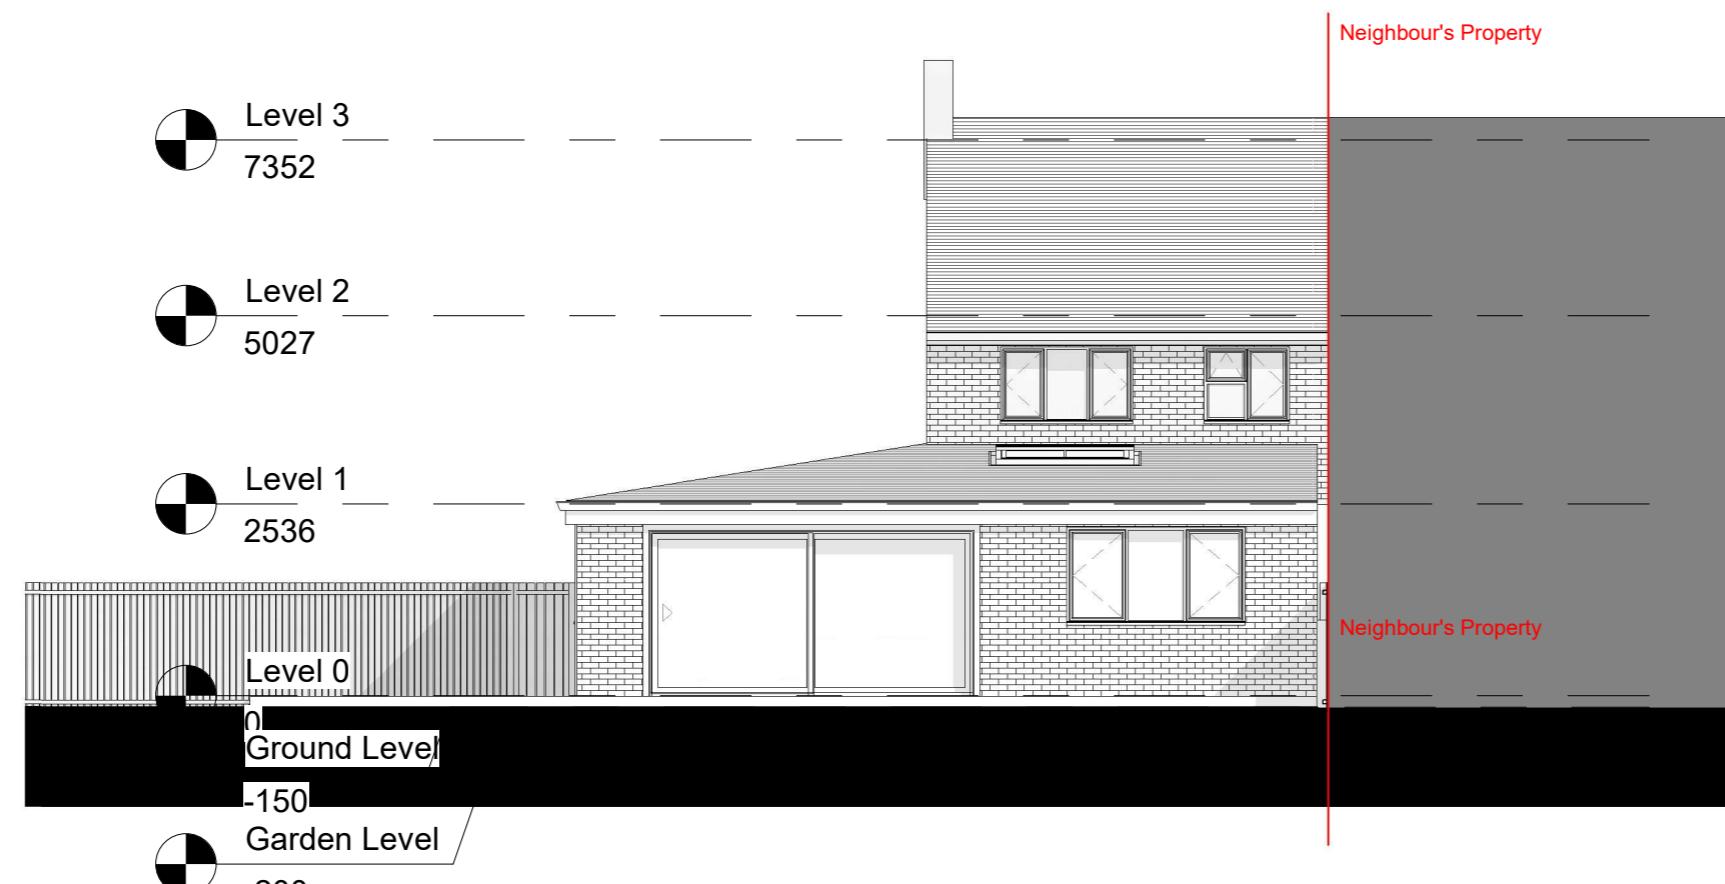

2 Rear Elevation Proposed

Real
2 1-100

320 High Street
Harlington, Hayes,
Middlesex,
UB3 5DU



t:0203 432 5269



www.themarketdesignbuild.com
info@themarketdesignbuild.com

General Notes:

Copyright The Market Design & Build. No implied licence exists. This drawing should not be used to calculate areas for the purposes of valuation. Do not scale this drawing. All dimensions to be checked on the site by the contractor and such dimensions to be their responsibility. All work must comply with relevant British Standards and Building Regulations requirements. Drawing errors and omissions to be reported to the architect. To be read in conjunction with Architect's specification and other consultant information. All fixed furniture drawn is for guidance only. Refer to separate drawings and schedules.

Drawing Status:

PLANNING

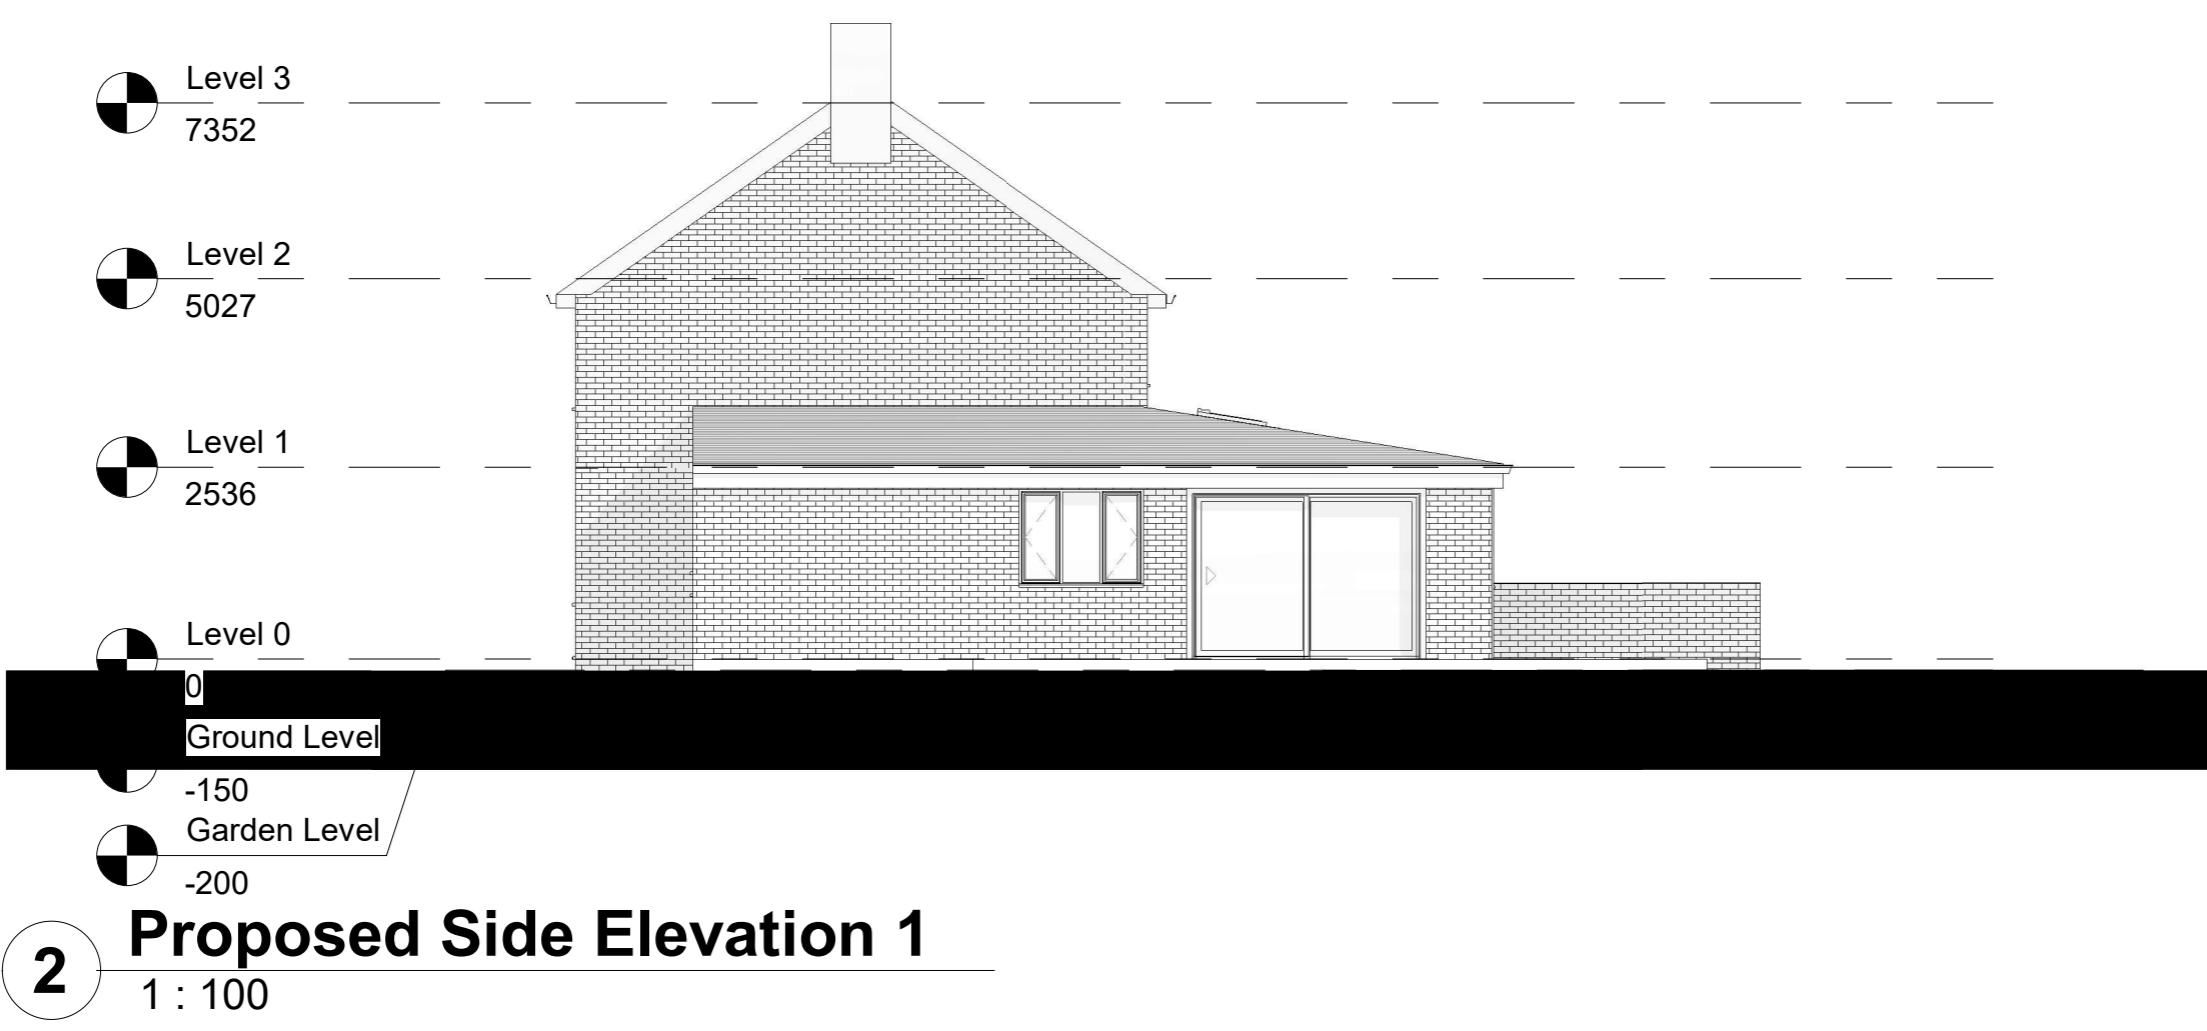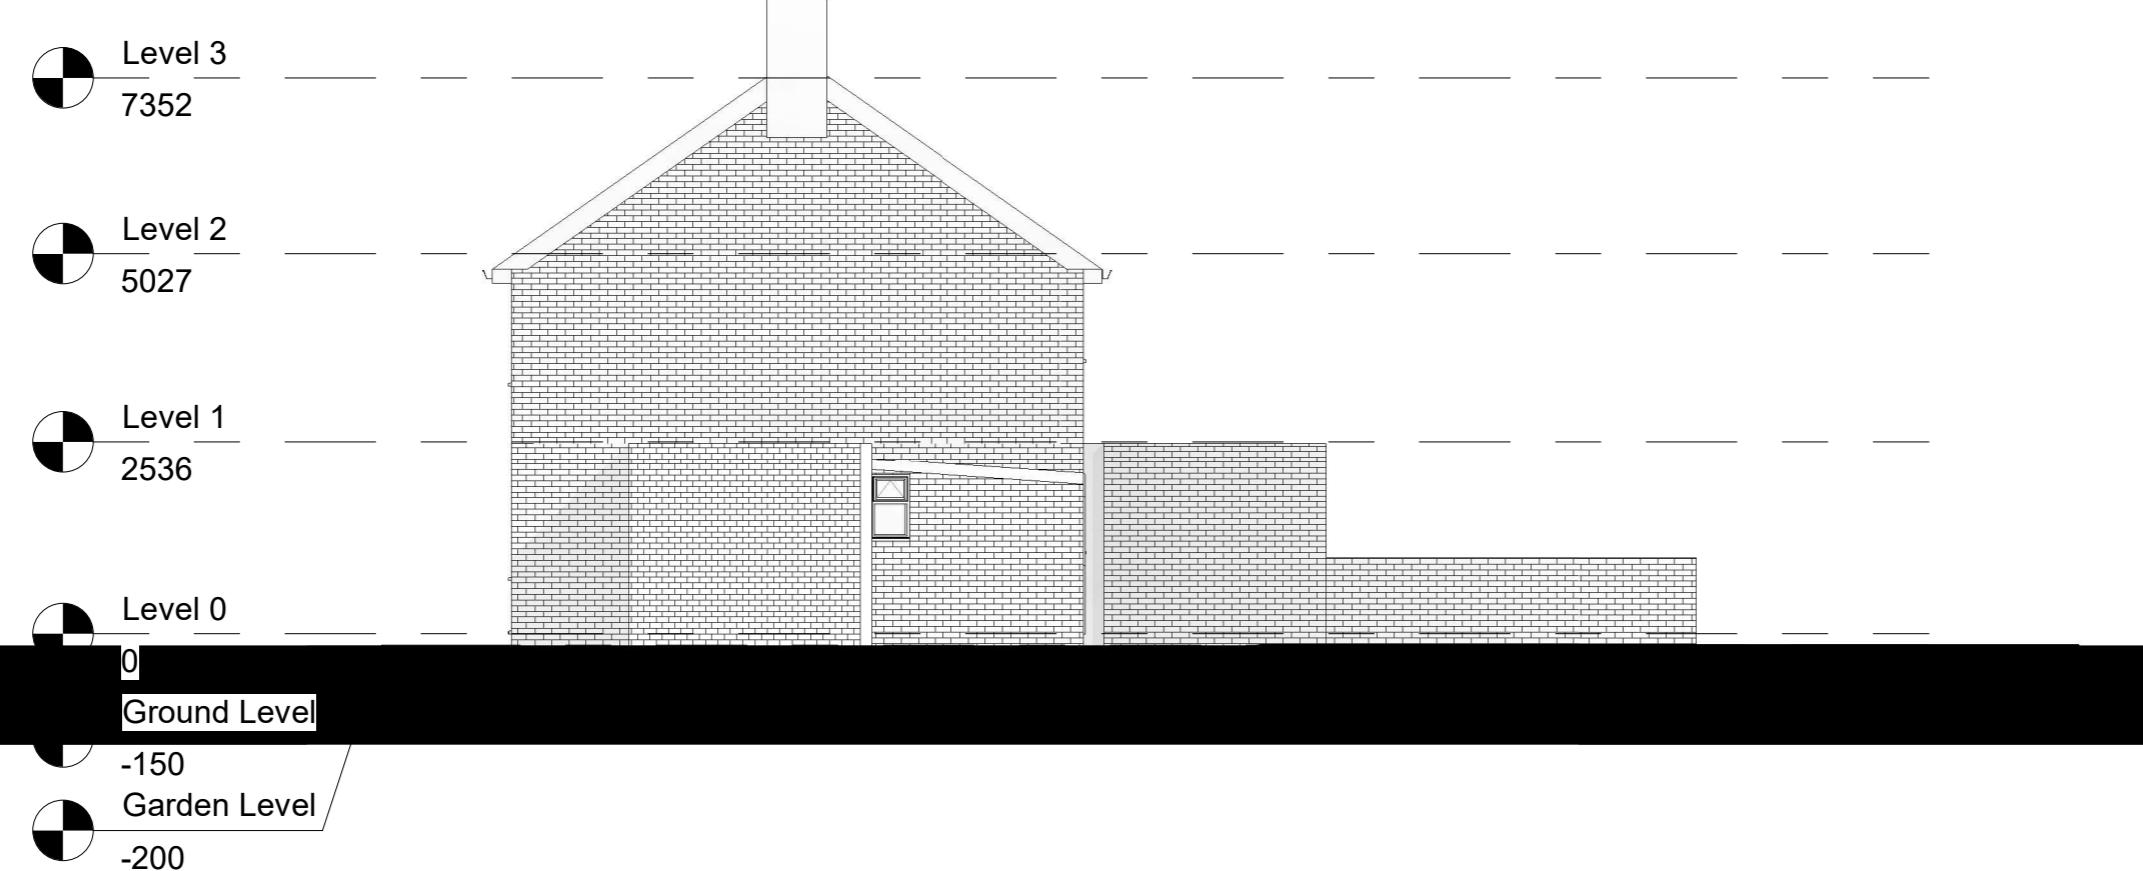

Rev.	Description	by	Date

Project Name
11 Mill Close UB7 7EW

Clients Name
Thomas Manton

Drawing Title
Side Elevation 1

Scale
1:100@A3 Date
May2023 Drawn By
Kshitij

Drawing Number
0100 0011

Issue Date
Checked
Nikos Revision

General Notes:


Copyright The Market Design & Build. No implied licence exists. This drawing should not be used to calculate areas for the purposes of valuation. Do not scale this drawing. All dimensions to be checked on the site by the contractor and such dimensions to be their responsibility. All work must comply with relevant British Standards and Building Regulations requirements. Drawing errors and omissions to be reported to the architect. To be read in conjunction with Architect's specification and other consultant information. All fixed furniture drawn is for guidance only. Refer to separate drawings and schedules.

Drawing Status:

PLANNING

Existing Side Elevation 2


1 : 100

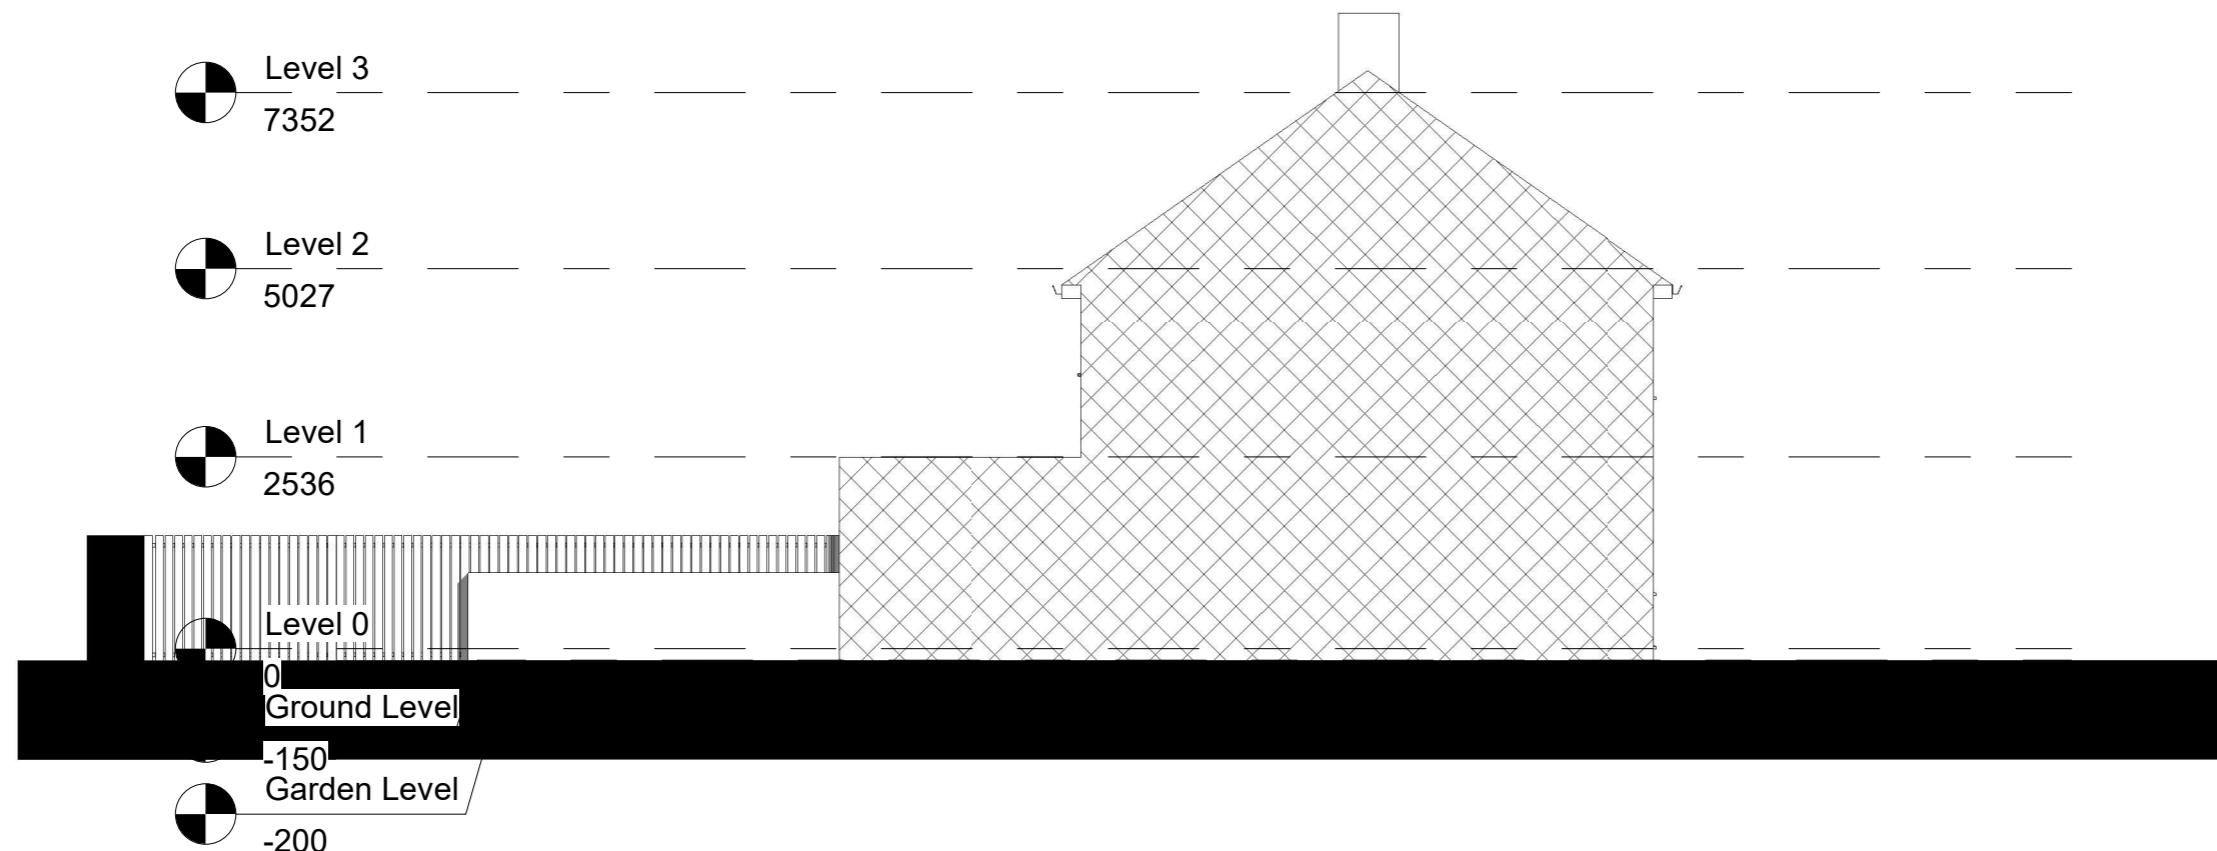



-200 Proposed Side Elevation 2

1 : 100

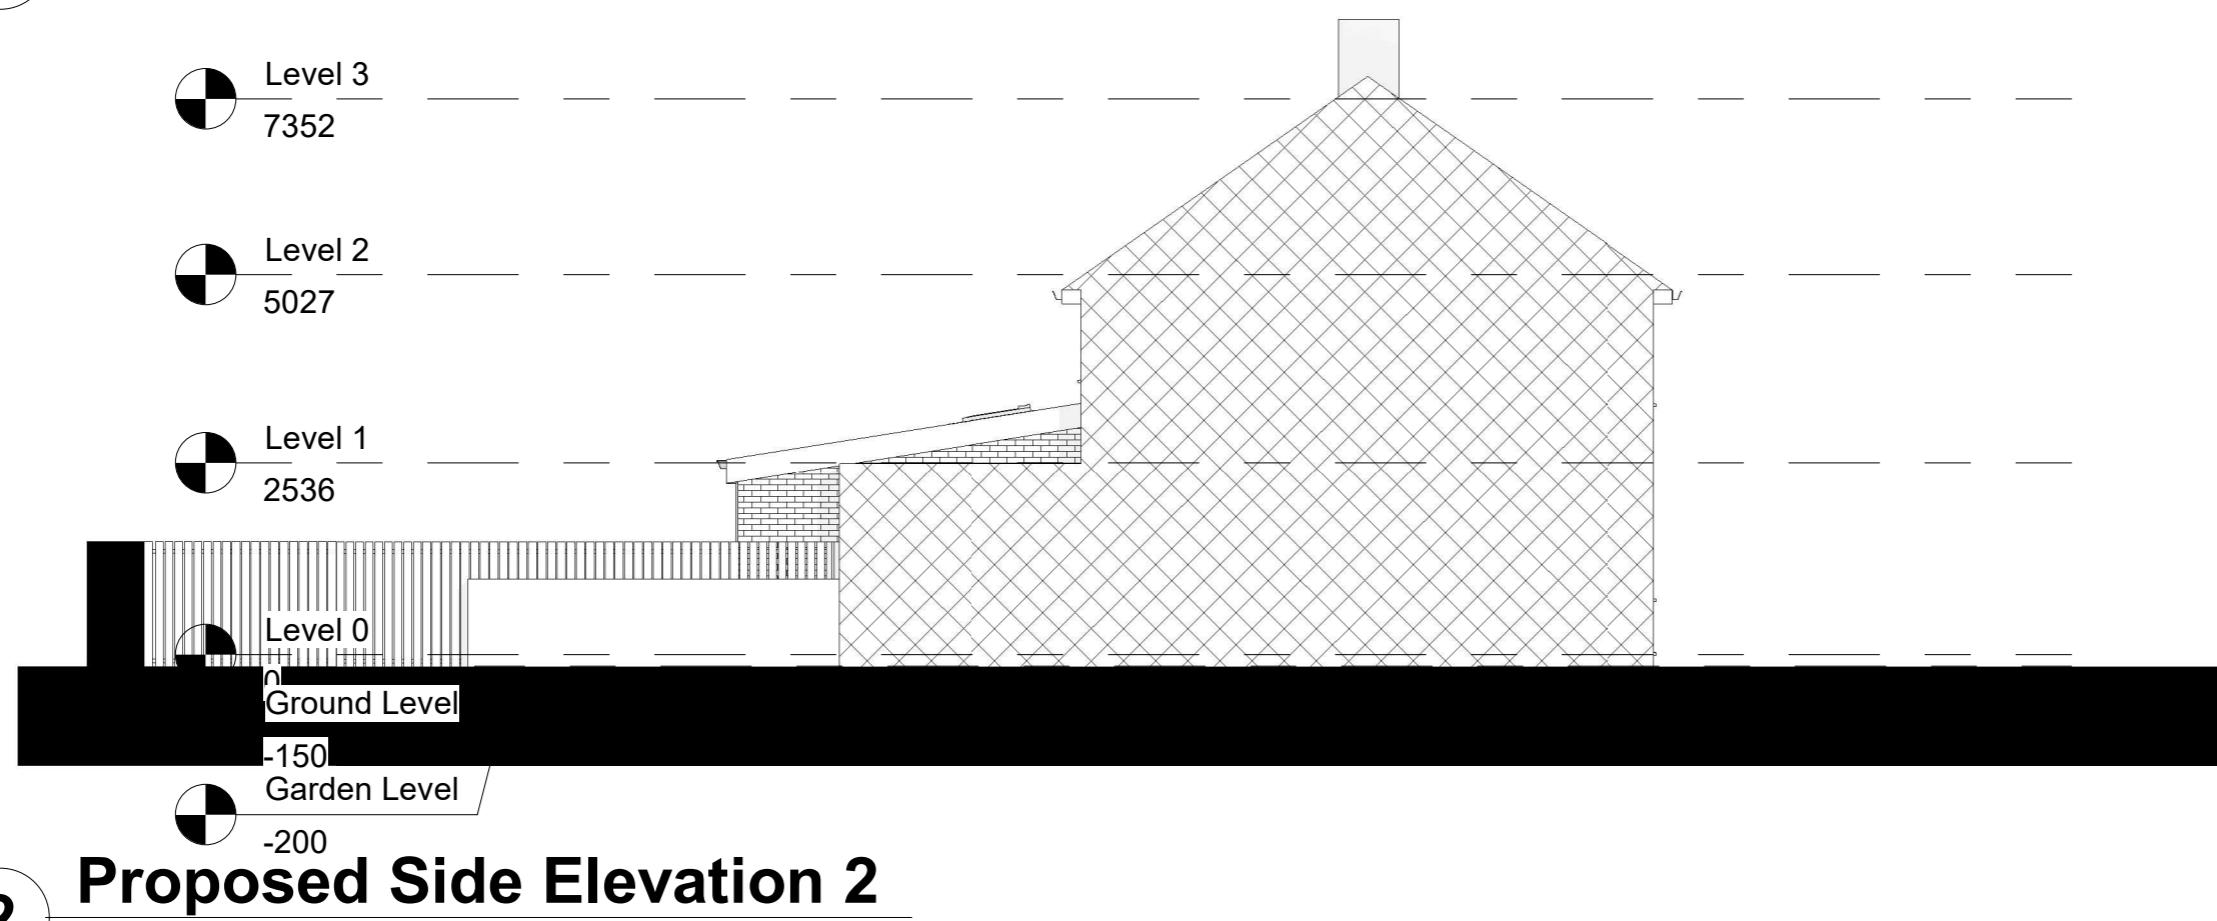

Project Name
11 Mill Close UB7 7EW

Clients Name
Thomas Manton

Drawing Title
Side Elevation 2

Scale Date Drawn By
1:100@A3 May2023 Kshitij

Drawing Number
0100 0012

Issue Date	Checked Nikos	Revision
------------	------------------	----------