

**General Notes:**

Copyright The Market Design & Build. No implied licence exists. This drawing should not be used to calculate areas for the purposes of valuation. Do not scale this drawing. All dimensions to be checked on the site by the contractor and such dimensions to be their responsibility. All work must comply with relevant British Standards and Building Regulations requirements. Drawing errors and omissions to be reported to the architect. To be read in conjunction with Architect's specification and other consultant information. All fixed furniture drawn is for guidance only. Refer to separate drawings and schedules.

**Drawing Status:**

**PLANNING**

Rev.	Description	by	Date
1	P1	PRIY A	May 2023
2	P2	PRIY A	13.09.2023

Project Name  
11 Mill Close UB7 7EW



Clients Name  
Thomas Manton

Drawing Title  
Ground Floor Plan

Scale 1:100@A3 Date May2023 Drawn By Kshitij

Drawing Number  
0100 0003

Issue Date  
13.09.2023 Checked Nikos Revision 2

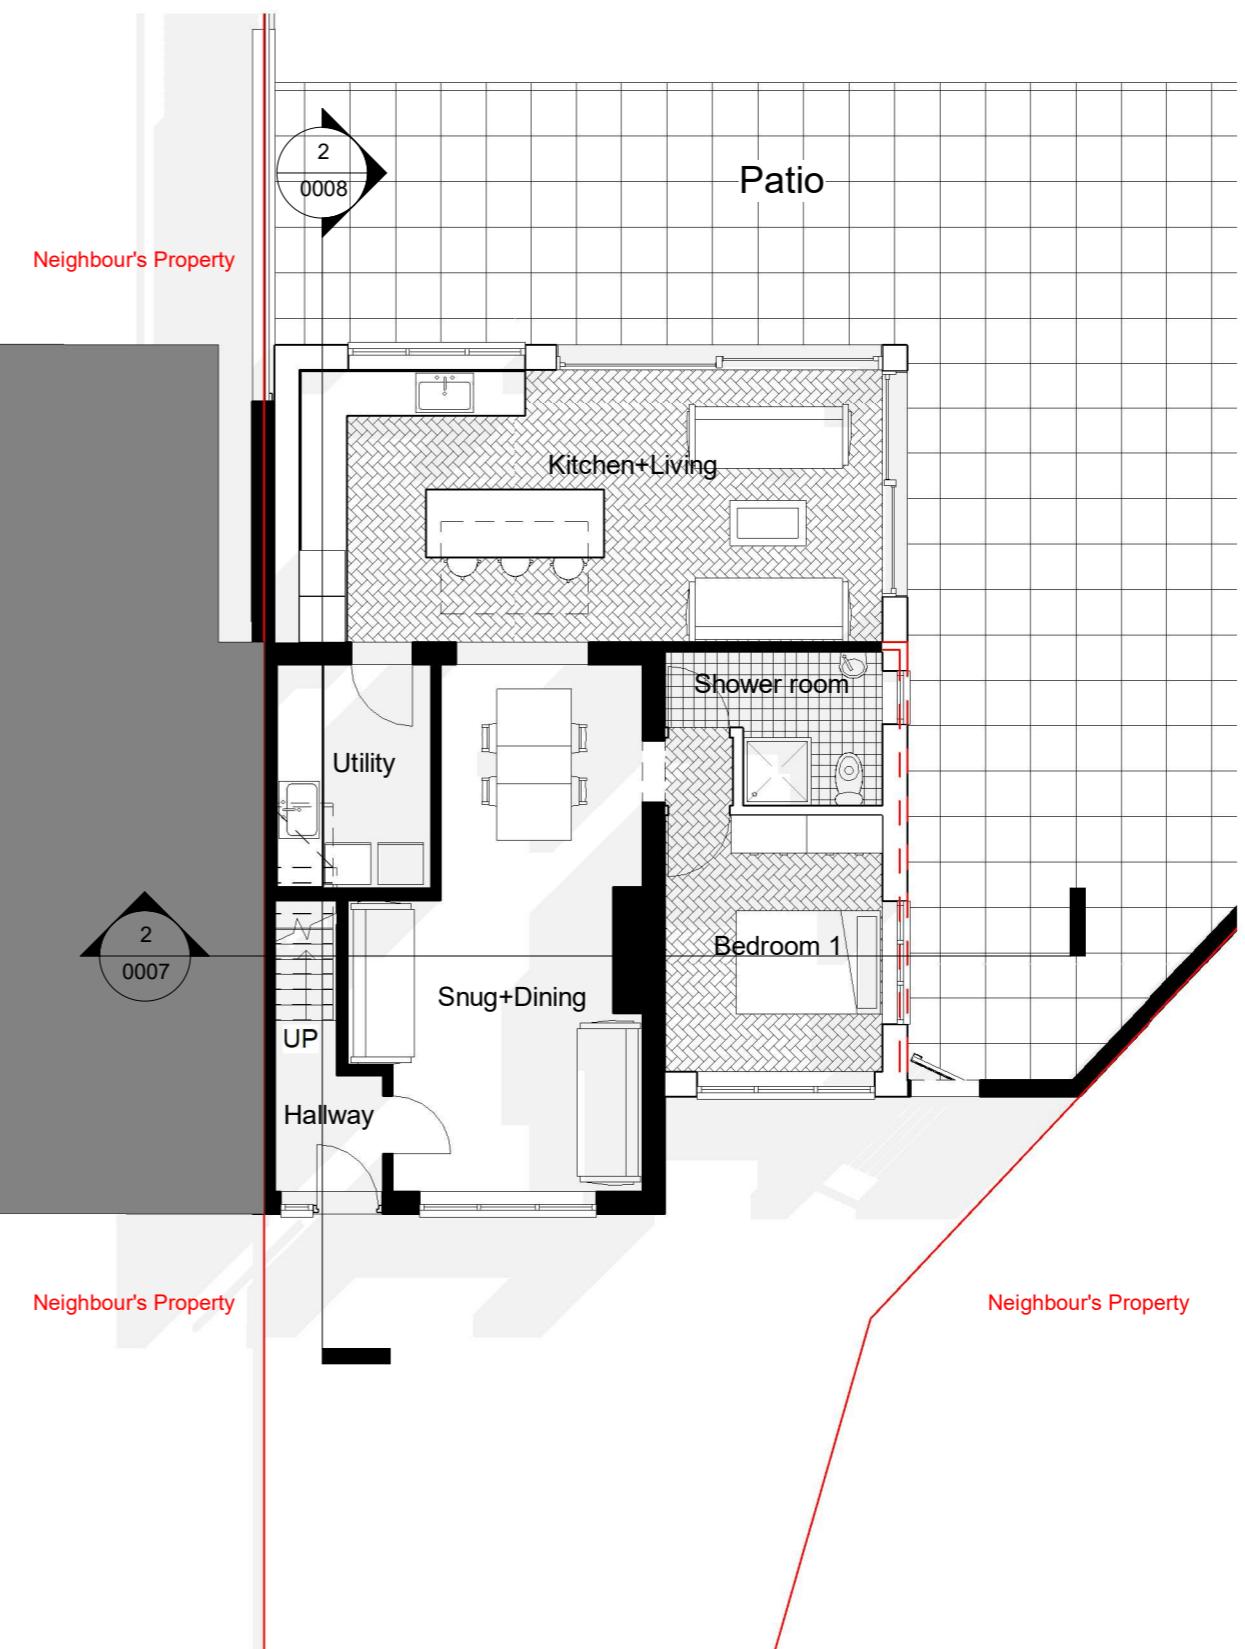
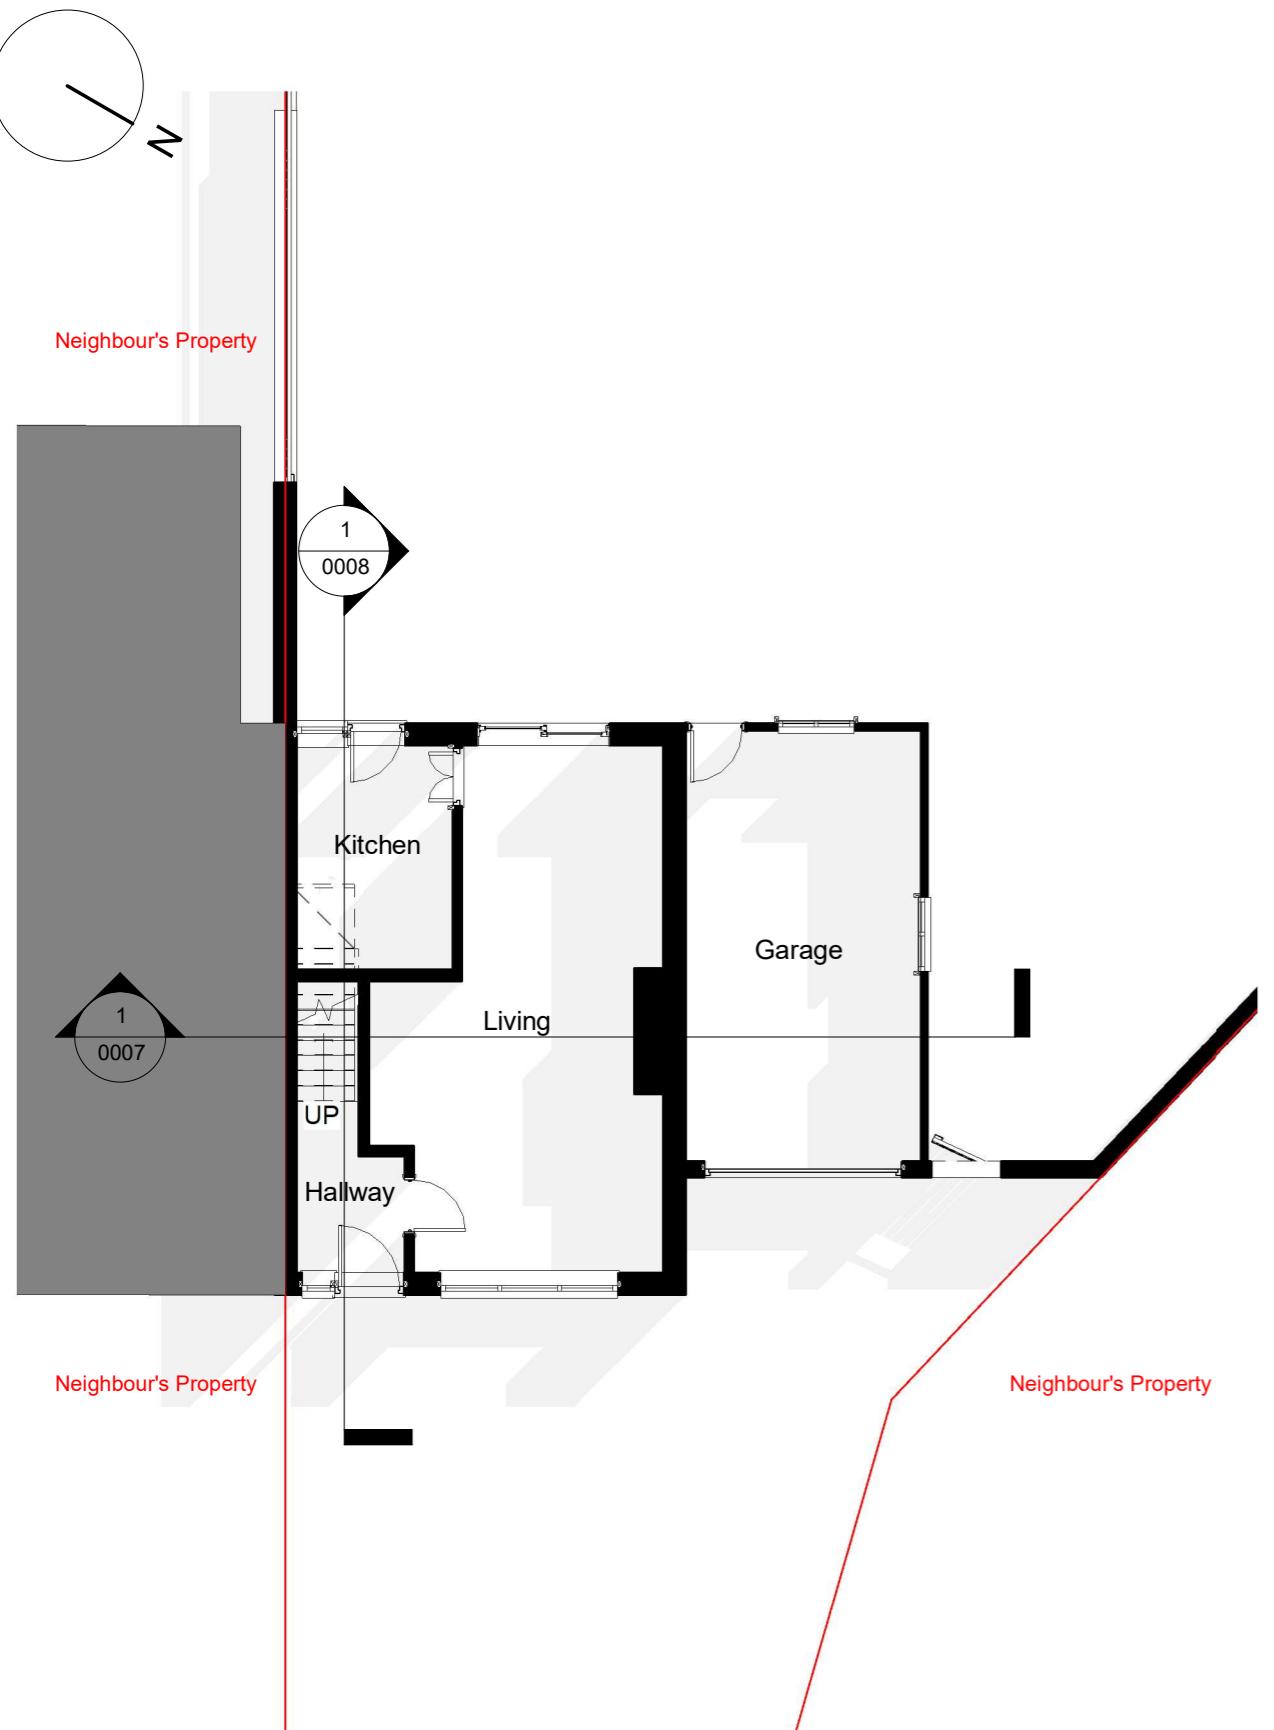


**1 00-Ground Floor Existing**



1 : 100  
0 1m 2m 3m 4m 5m 6m 7m 8m 9m 10m

**2 00-Ground Floor Proposed**

1 : 100

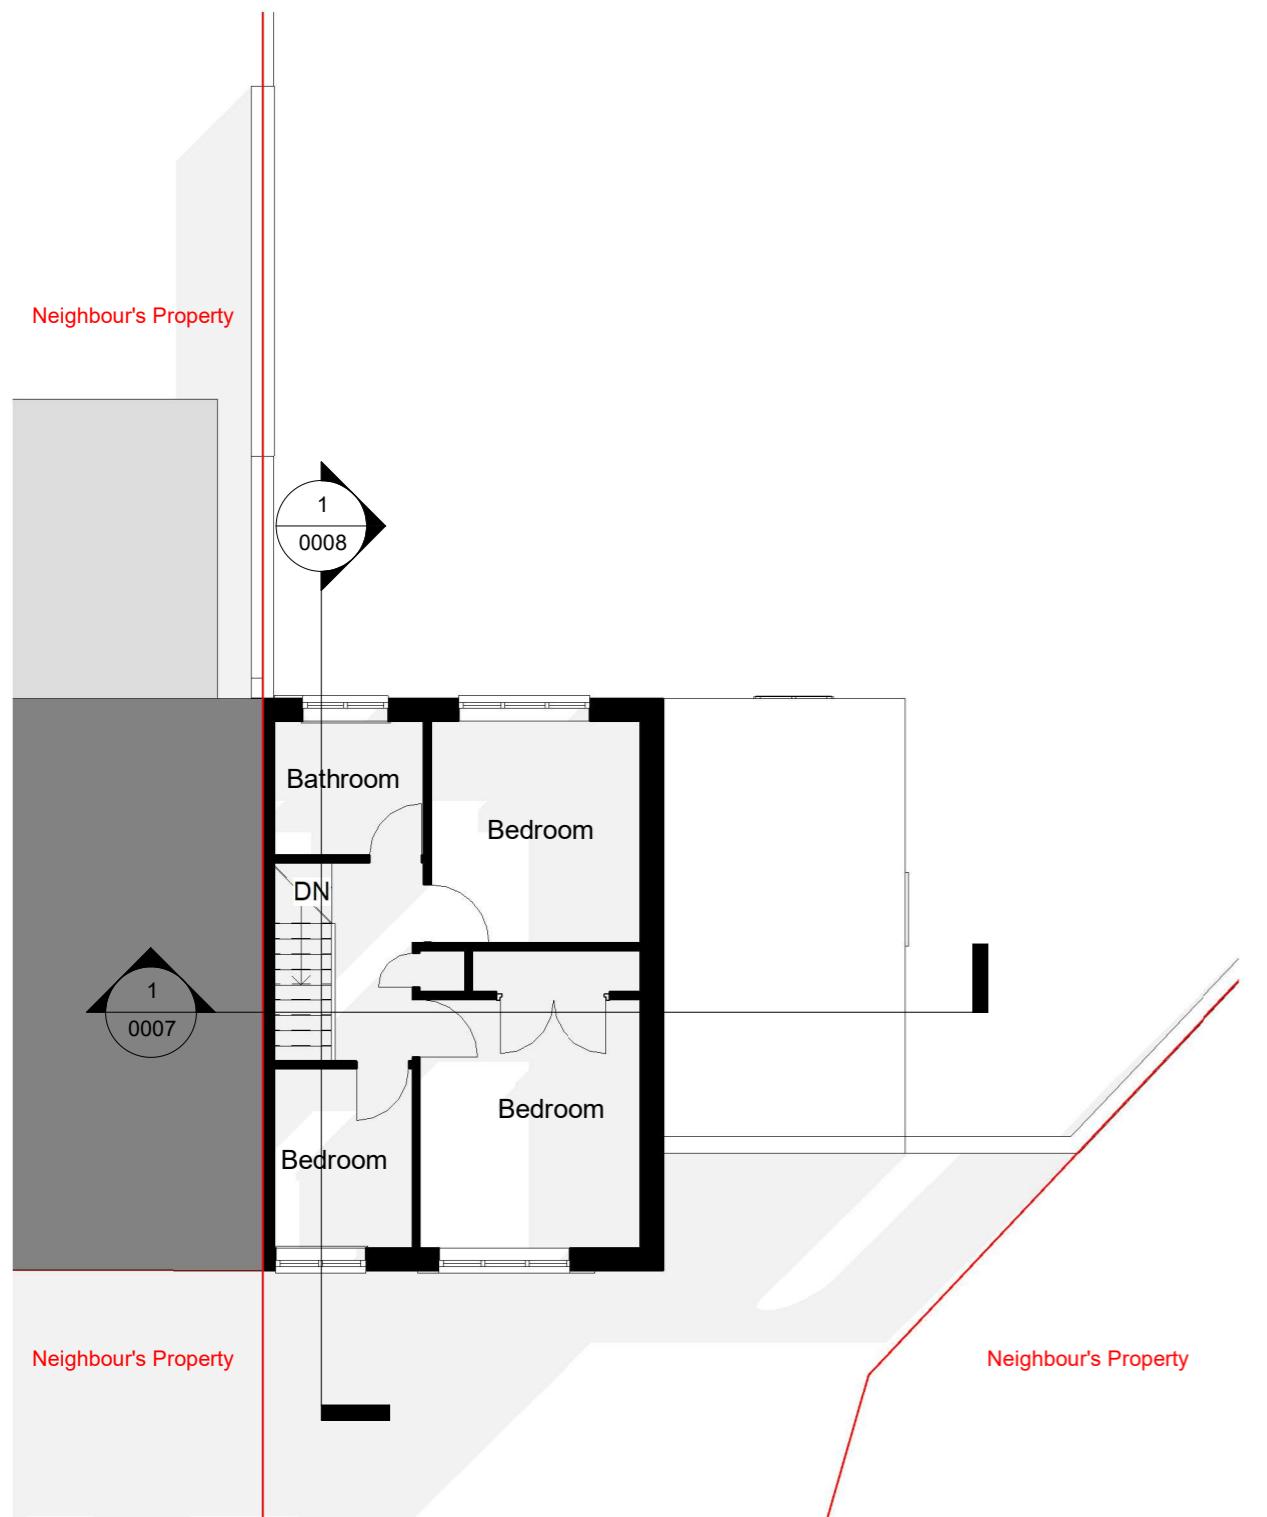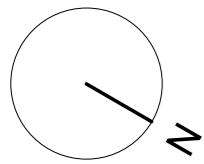

**1** 01-First Floor Existing  
1 : 100

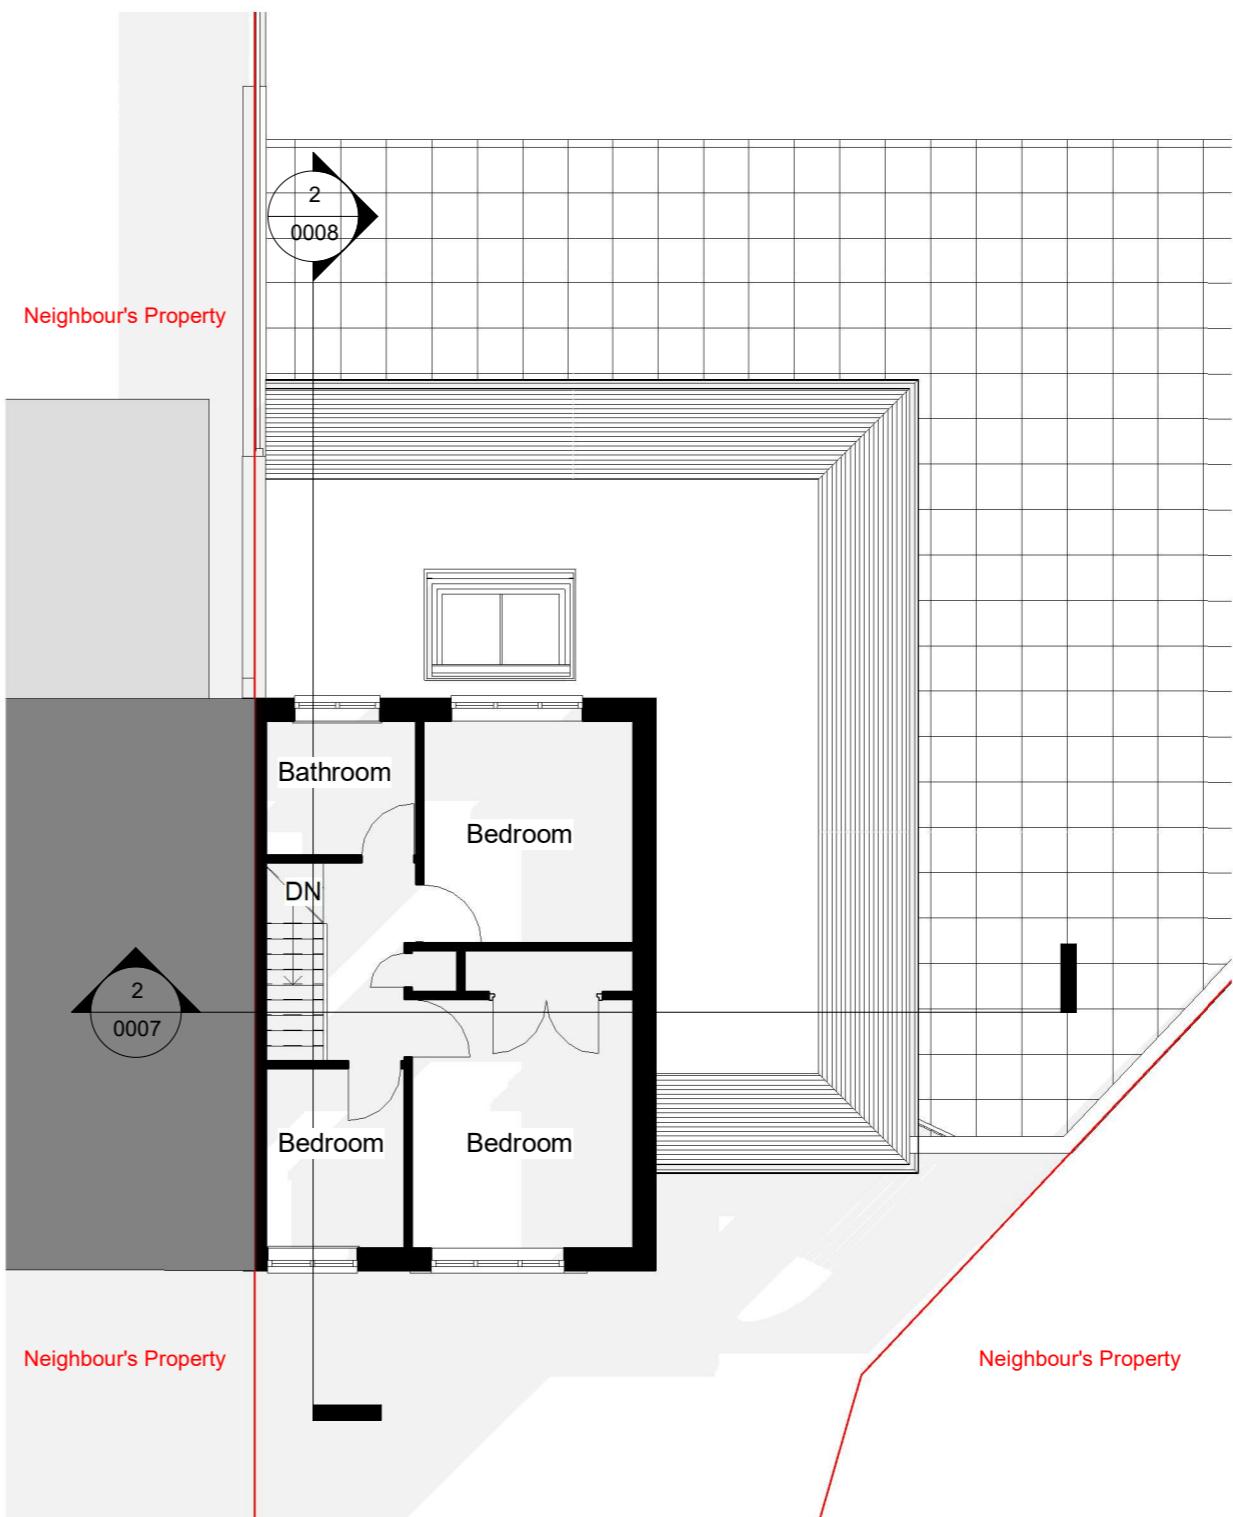 

**2** 01-First Floor Proposed  
1 : 100

320 High Street  
Harlington, Hayes,  
Middlesex,  
UB3 5DU



t:0203 432 5269

www.themarketdesignbuild.com  
info@themarketdesignbuild.com

**General Notes:**

Copyright The Market Design & Build. No implied licence exists. This drawing should not be used to calculate areas for the purposes of valuation. Do not scale this drawing. All dimensions to be checked on the site by the contractor and such dimensions to be their responsibility. All work must comply with relevant British Standards and Building Regulations requirements. Drawing errors and omissions to be reported to the architect. To be read in conjunction with Architect's specification and other consultant information. All fixed furniture drawn is for guidance only. Refer to separate drawings and schedules.

**Drawing Status:**

**PLANNING**

Rev.	Description	by	Date
1	P1	PRIY A	May 2023
2	P2	PRIY A	13.09.2023

Project Name  
11 Mill Close UB7 7EW

Clients Name  
Thomas Manton

Drawing Title  
First floor Plan

Scale 1:100@A3	Date May2023	Drawn By Kshitij
-------------------	-----------------	---------------------

Drawing Number  
0100 0004

Issue Date 13.09.2023	Checked Nikos	Revision 2
--------------------------	------------------	---------------

**General Notes:**

Copyright The Market Design & Build. No implied licence exists. This drawing should not be used to calculate areas for the purposes of valuation. Do not scale this drawing. All dimensions to be checked on the site by the contractor and such dimensions to be their responsibility. All work must comply with relevant British Standards and Building Regulations requirements. Drawing errors and omissions to be reported to the architect. To be read in conjunction with Architect's specification and other consultant information. All fixed furniture drawn is for guidance only. Refer to separate drawings and schedules.

**Drawing Status:**

**PLANNING**

Rev.	Description	by	Date
1	P1	PRIY A	May 2023
2	P2	PRIY A	13.09.2023

Project Name  
11 Mill Close UB7 7EW


Clients Name  
Thomas Manton

Drawing Title  
Roof Plan


Scale  
1:100@A3 Date  
May2023 Drawn By  
Kshitij

Drawing Number  
0100 0006

Issue Date  
13.09.2023 Checked  
Nikos Revision  
2

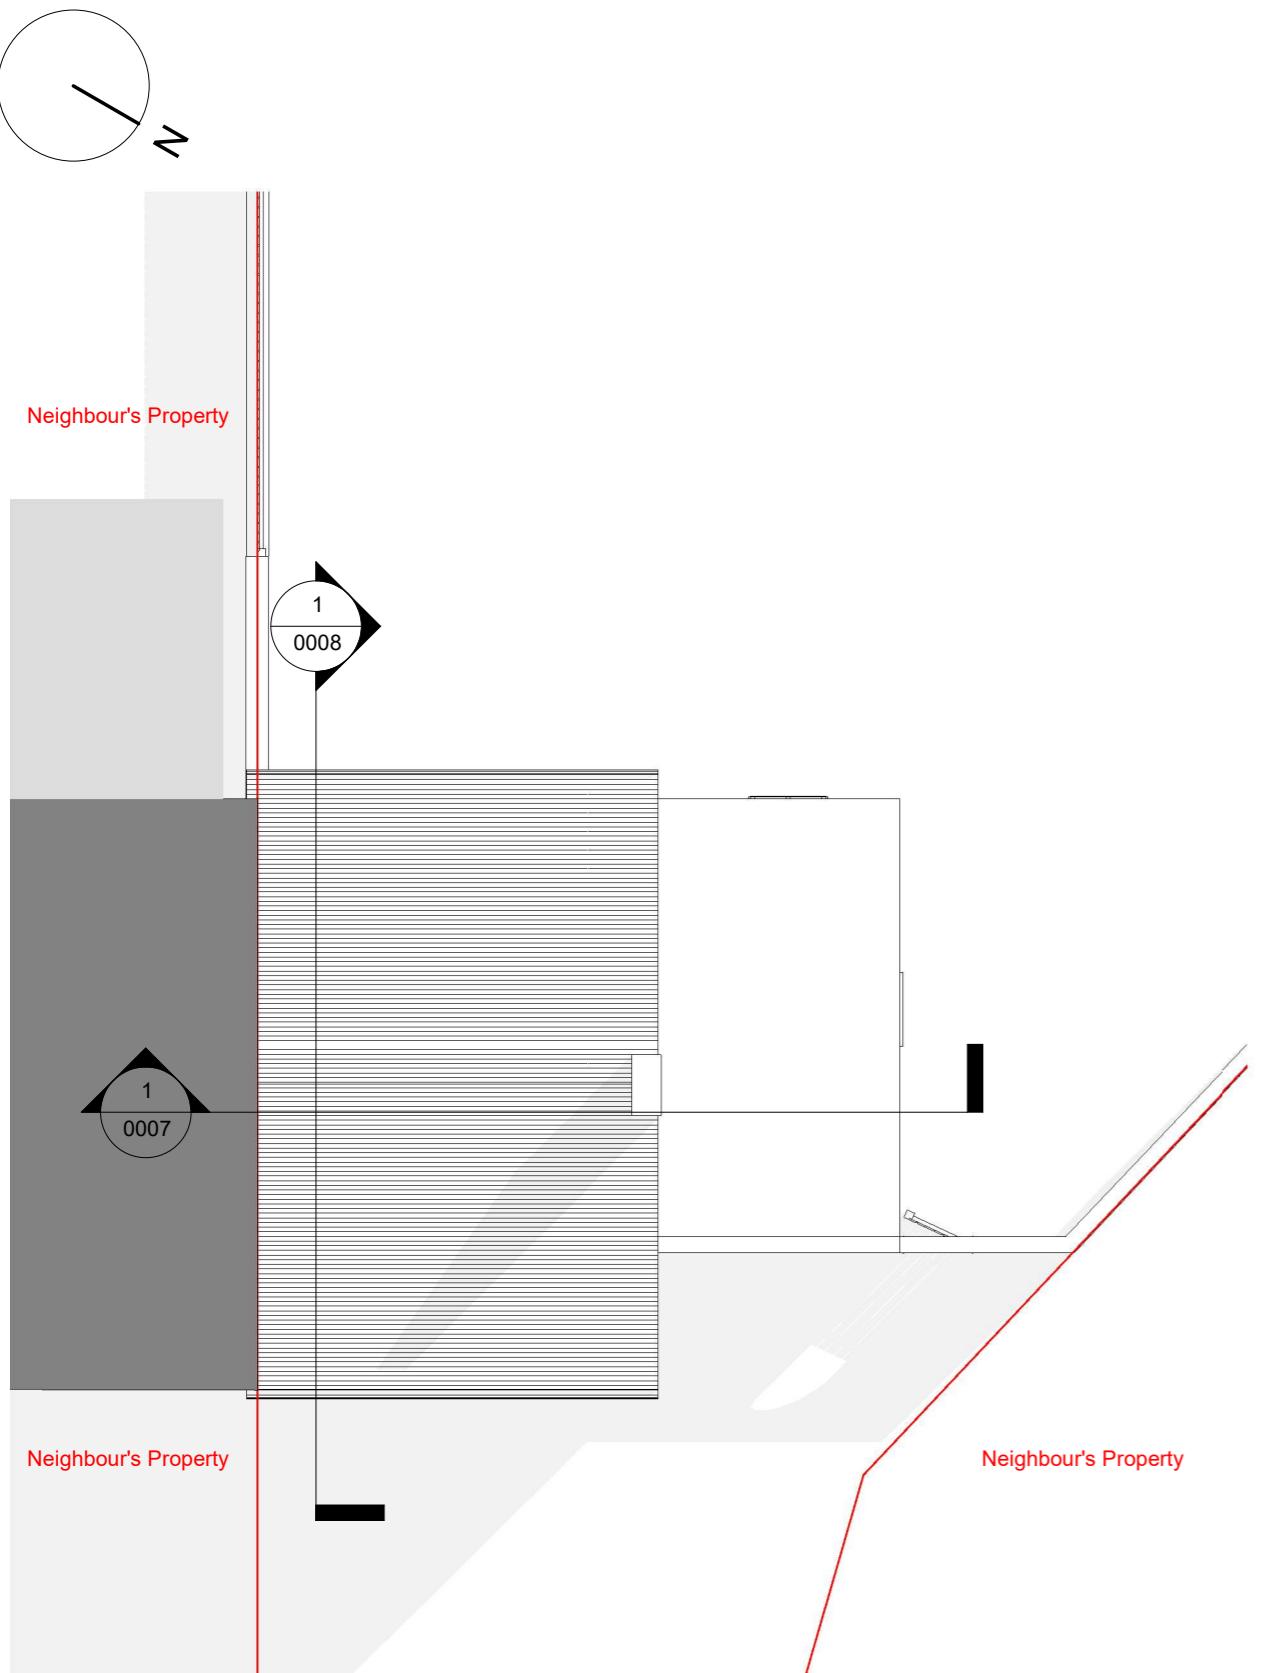

**1** **Roof Plan Existing**  
1 : 100

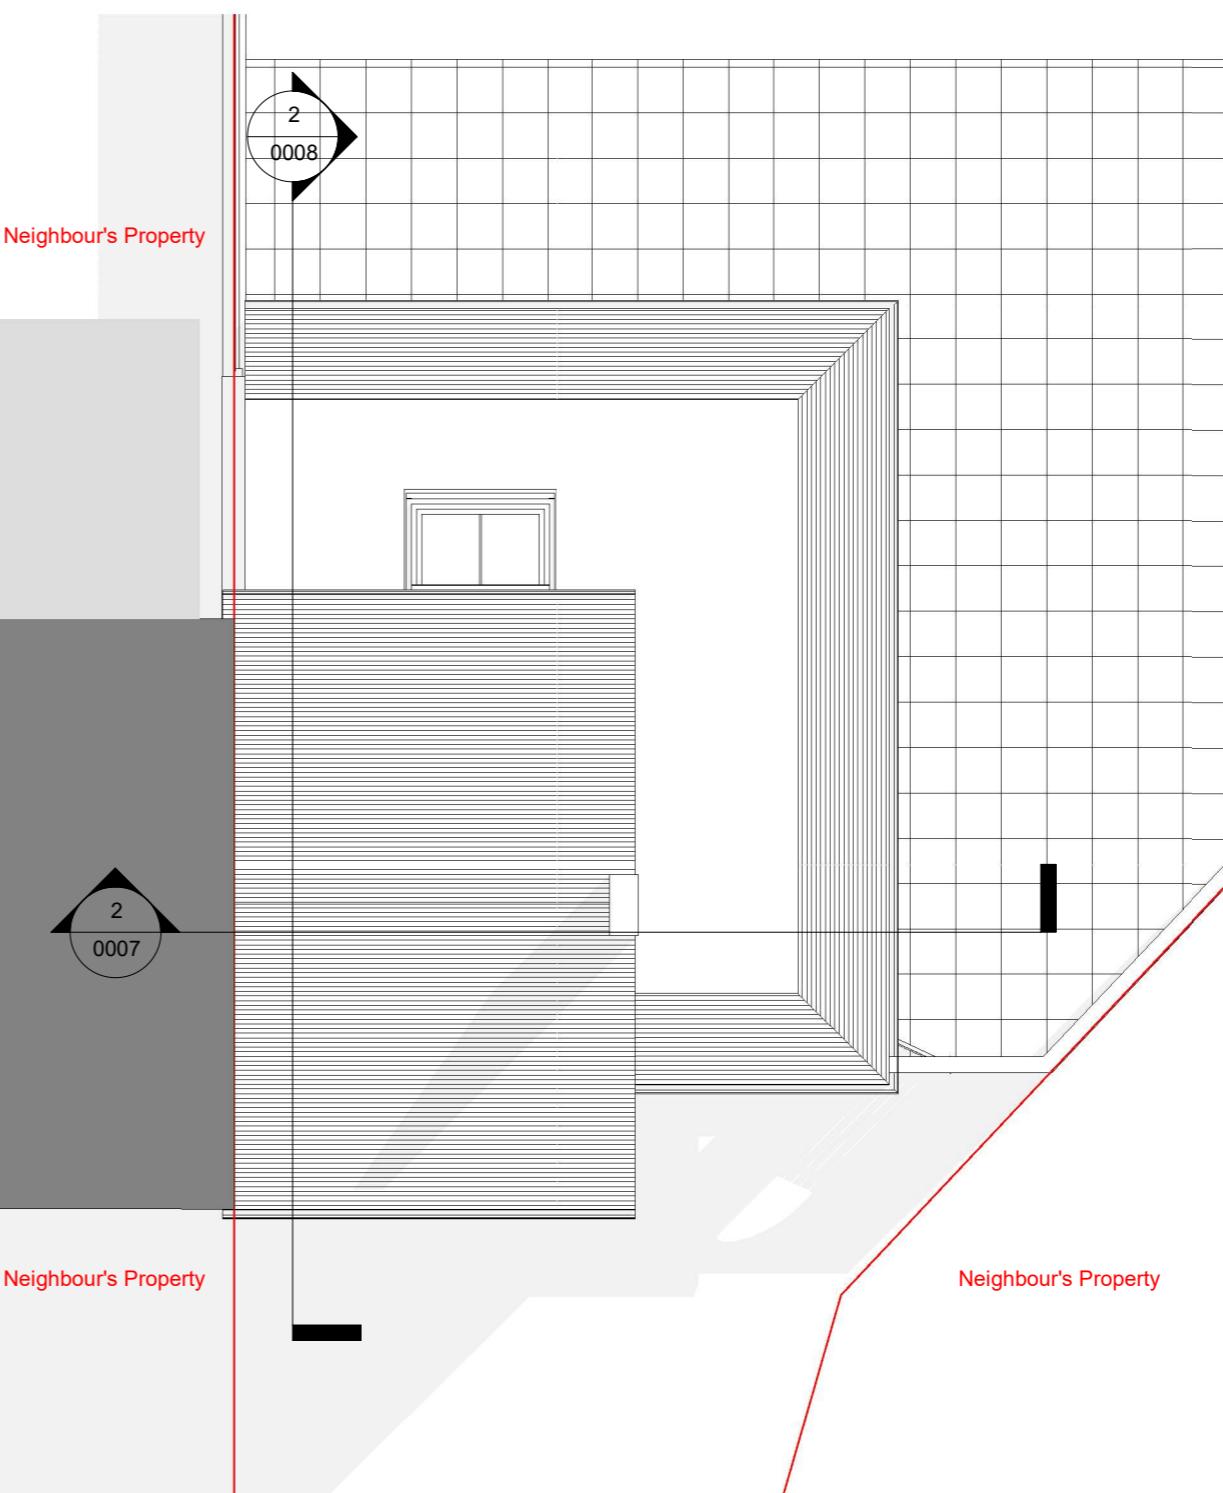

**2** **Roof Plan Proposed**  
1 : 100

320 High Street  
Harlington, Hayes,  
Middlesex,  
UB3 5DU

t: 0203 432 5269


www.themarketdesignbuild.com  
info@themarketdesignbuild.com

**General Notes:**

Copyright The Market Design & Build. No implied licence exists. This drawing should not be used to calculate areas for the purposes of valuation. Do not scale this drawing. All dimensions to be checked on the site by the contractor and such dimensions to be their responsibility. All work must comply with relevant British Standards and Building Regulations requirements. Drawing errors and omissions to be reported to the architect. To be read in conjunction with Architect's specification and other consultant information. All fixed furniture drawn is for guidance only. Refer to separate drawings and schedules.


**Drawing Status:**

**PLANNING**

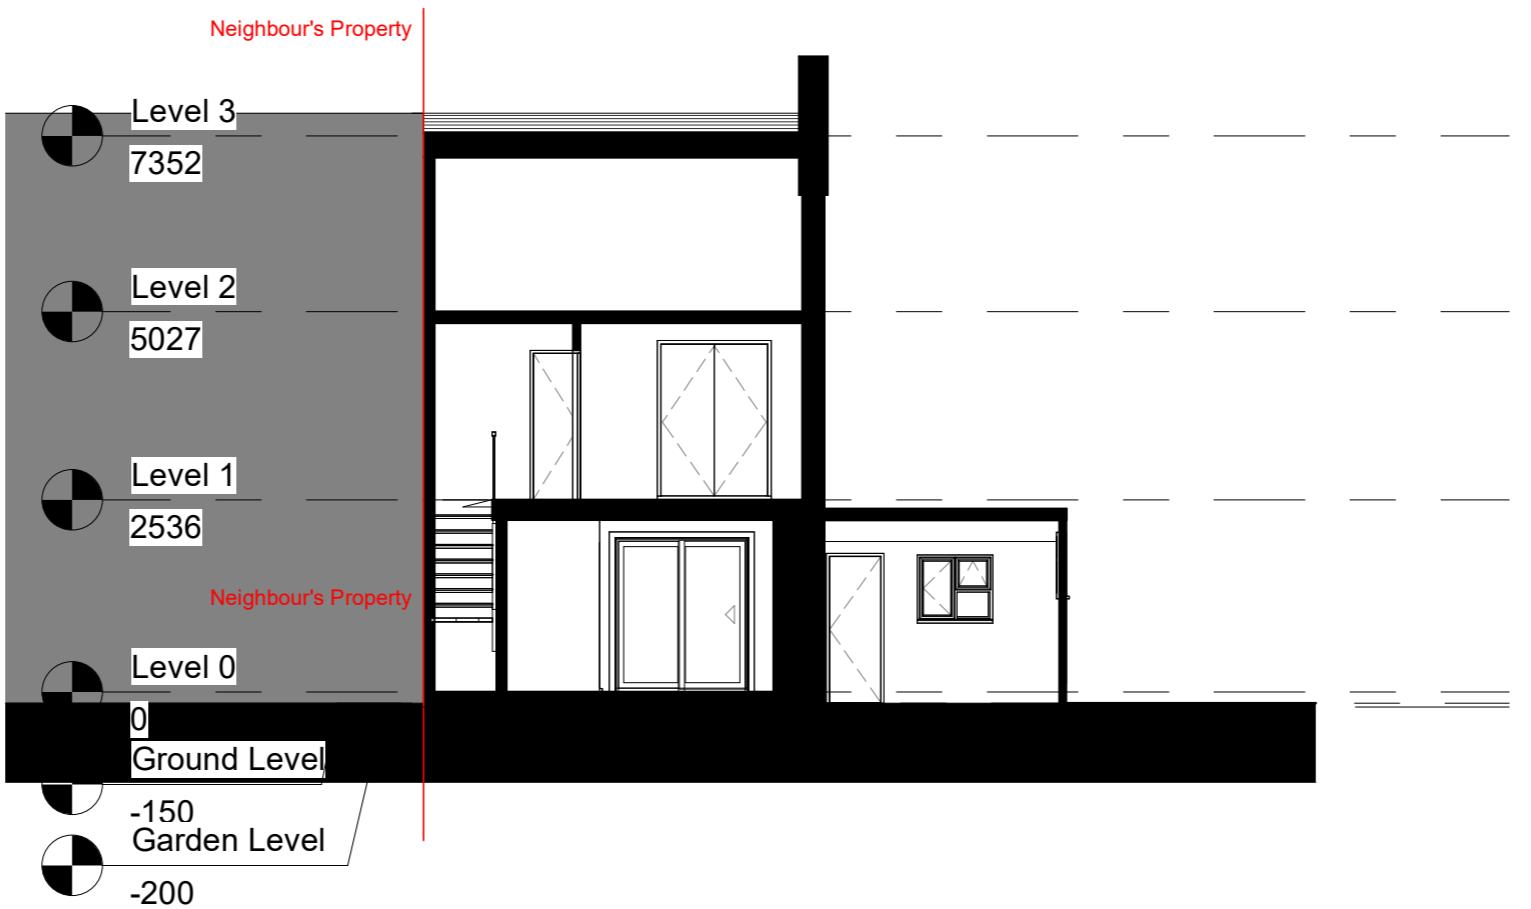

**1** **Section 1 Existing**

1 : 100

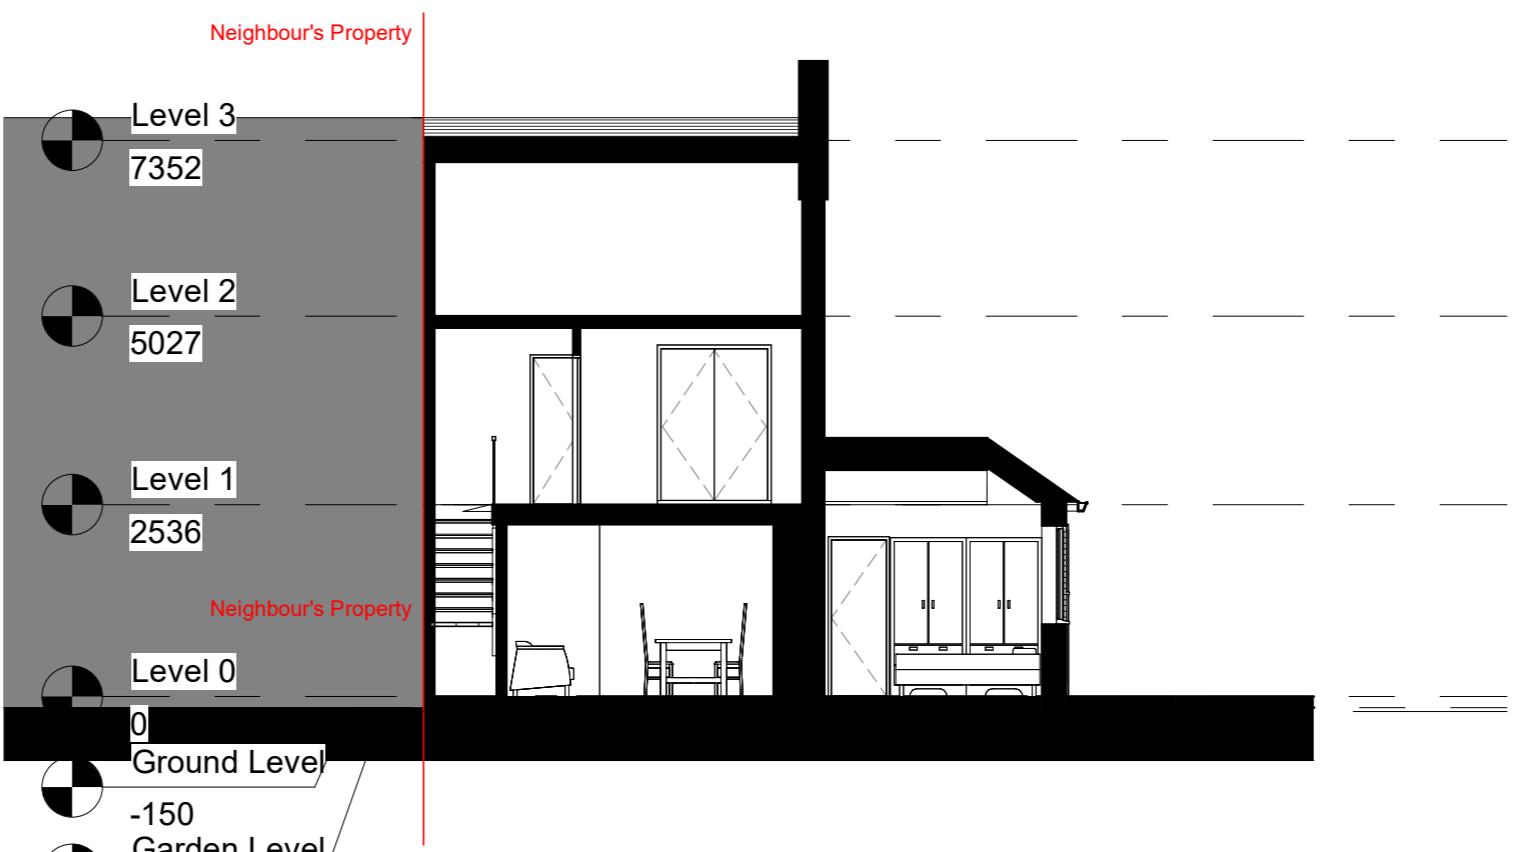

**2** **Section 1 Proposed**

1 : 100

Rev.	Description	by	Date
1	P1	PRIY A	May 2023
2	P2	PRIY A	13.09.2023

Project Name  
11 Mill Close UB7 7EW

Clients Name  
Thomas Manton

Drawing Title  
Section 1

Scale  
1:100@A3

Date  
May2023

Drawn By  
Kshitij

Drawing Number  
0100 0007

Issue Date  
13.09.2023

Checked  
Nikos

Revision  
2

**General Notes:**

Copyright The Market Design & Build. No implied licence exists. This drawing should not be used to calculate areas for the purposes of valuation. Do not scale this drawing. All dimensions to be checked on the site by the contractor and such dimensions to be their responsibility. All work must comply with relevant British Standards and Building Regulations requirements. Drawing errors and omissions to be reported to the architect. To be read in conjunction with Architect's specification and other consultant information. All fixed furniture drawn is for guidance only. Refer to separate drawings and schedules.

**Drawing Status:**

**PLANNING**



**1 Section 2 Existing**

1 : 100



**2 Section 2 Proposed**

1 : 100

Rev.	Description	by	Date
1	P1	PRIY A	May 2023
2	P2	PRIY A	13.09.2023

Project Name  
11 Mill Close UB7 7EW

Clients Name  
Thomas Manton

Drawing Title  
Section 2

Scale  
1:100@A3 Date  
May2023 Drawn By  
Kshitij

Drawing Number  
0100 0008

Issue Date  
13.09.2023 Checked  
Nikos Revision  
2

**General Notes:**

Copyright The Market Design & Build. No implied licence exists. This drawing should not be used to calculate areas for the purposes of valuation. Do not scale this drawing. All dimensions to be checked on the site by the contractor and such dimensions to be their responsibility. All work must comply with relevant British Standards and Building Regulations requirements. Drawing errors and omissions to be reported to the architect. To be read in conjunction with Architect's specification and other consultant information. All fixed furniture drawn is for guidance only. Refer to separate drawings and schedules.

**Drawing Status:**

**PLANNING**



**1** **Front Elevation Existing**



**2** **Front Elevation Proposed**

Rev.	Description	by	Date
1	P1	PRIY A	May 2023
2	P2	PRIY A	13.09.2023

Project Name  
11 Mill Close UB7 7EW

Clients Name  
Thomas Manton

Drawing Title  
Front Elevation

Scale 1:100@A3 Date May2023 Drawn By Kshitij

Drawing Number 0100 0009

Issue Date 13.09.2023 Checked Nikos Revision 2

**General Notes:**

Copyright The Market Design & Build. No implied licence exists. This drawing should not be used to calculate areas for the purposes of valuation. Do not scale this drawing. All dimensions to be checked on the site by the contractor and such dimensions to be their responsibility. All work must comply with relevant British Standards and Building Regulations requirements. Drawing errors and omissions to be reported to the architect. To be read in conjunction with Architect's specification and other consultant information. All fixed furniture drawn is for guidance only. Refer to separate drawings and schedules.


**Drawing Status:**

**PLANNING**



**1 Rear Elevation Existing**

1 : 100

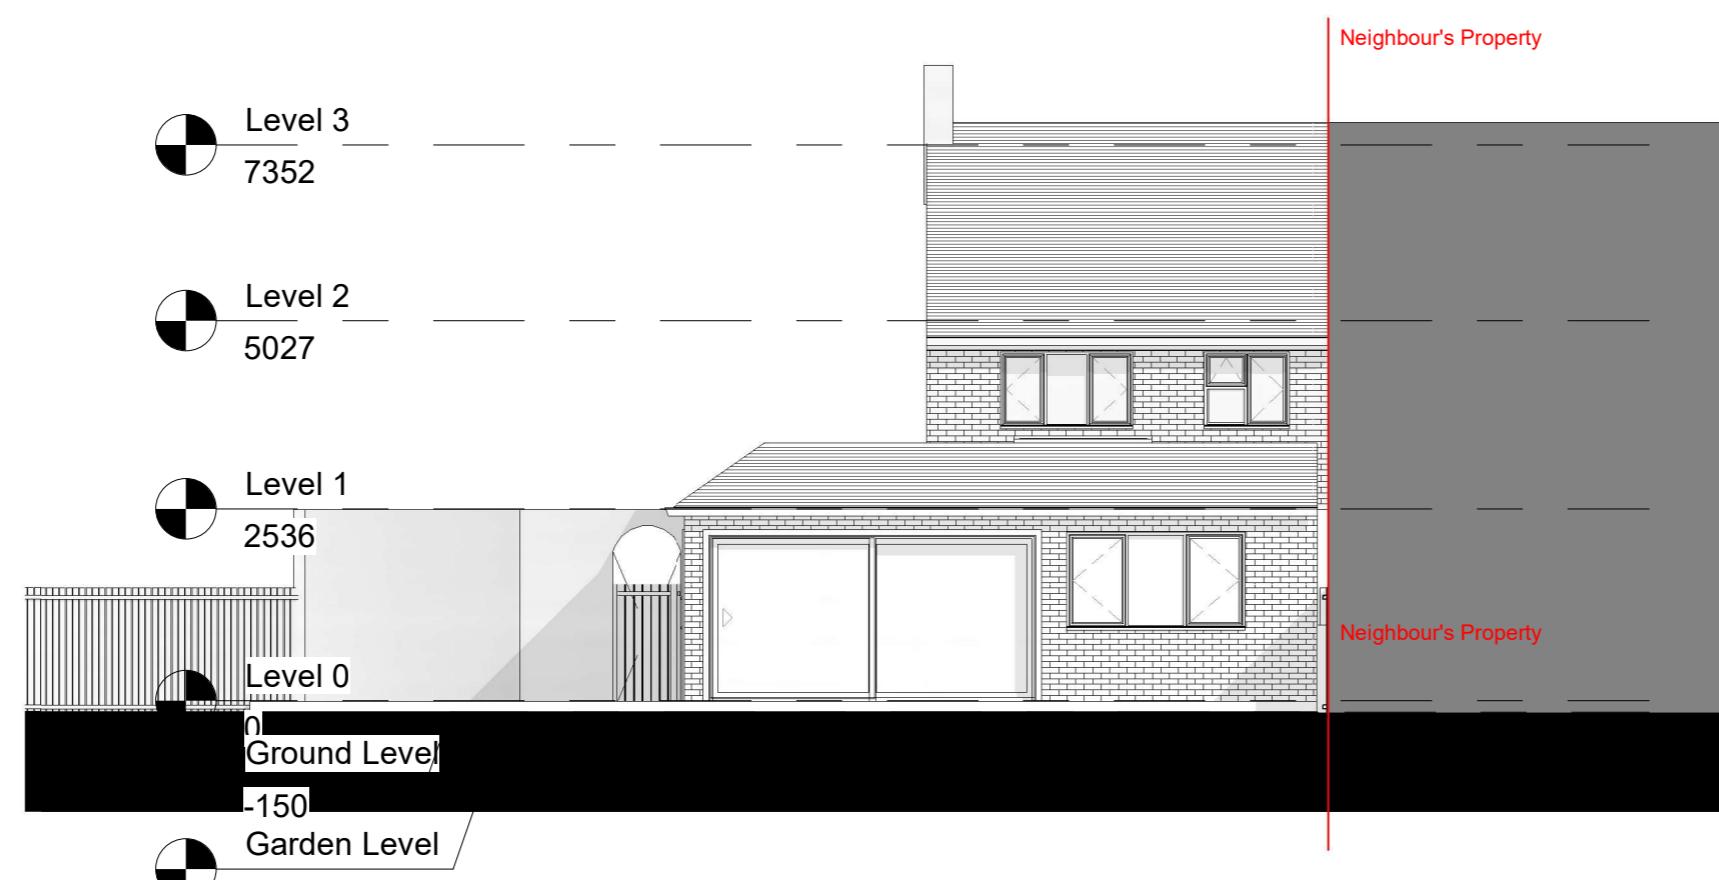

**2 Rear Elevation Proposed**

1 : 100

Rev.	Description	by	Date
1	P1	PRIY A	May 2023
2	P2	PRIY A	13.09.2023

Project Name  
11 Mill Close UB7 7EW

Clients Name  
Thomas Manton

Drawing Title  
Rear Elevation

Scale  
1:100@A3 Date  
May2023 Drawn By  
Kshitij

Drawing Number  
0100 0010

Issue Date  
13.09.2023 Checked  
Nikos Revision  
2

320 High Street  
Harlington, Hayes,  
Middlesex,  
UB3 5DU



t:0203 432 5269

[www.themarketdesignbuild.com](http://www.themarketdesignbuild.com)  
[info@themarketdesignbuild.com](mailto:info@themarketdesignbuild.com)

**General Notes:**

Copyright The Market Design & Build. No implied licence exists. This drawing should not be used to calculate areas for the purposes of valuation. Do not scale this drawing. All dimensions to be checked on the site by the contractor and such dimensions to be their responsibility. All work must comply with relevant British Standards and Building Regulations requirements. Drawing errors and omissions to be reported to the architect. To be read in conjunction with Architect's specification and other consultant information. All fixed furniture drawn is for guidance only. Refer to separate drawings and schedules.

**Drawing Status:**

**PLANNING**

Rev.	Description	by	Date
1	P1	PRIY A	May 2023
2	P2	PRIY A	13.09.2023

Project Name  
11 Mill Close UB7 7EW



Clients Name  
Thomas Manton

Drawing Title  
Side Elevation 1

Scale  
1:100@A3 Date  
May2023 Drawn By  
Kshitij

Drawing Number  
0100 0011

Issue Date  
13.09.2023 Checked  
Nikos Revision  
2

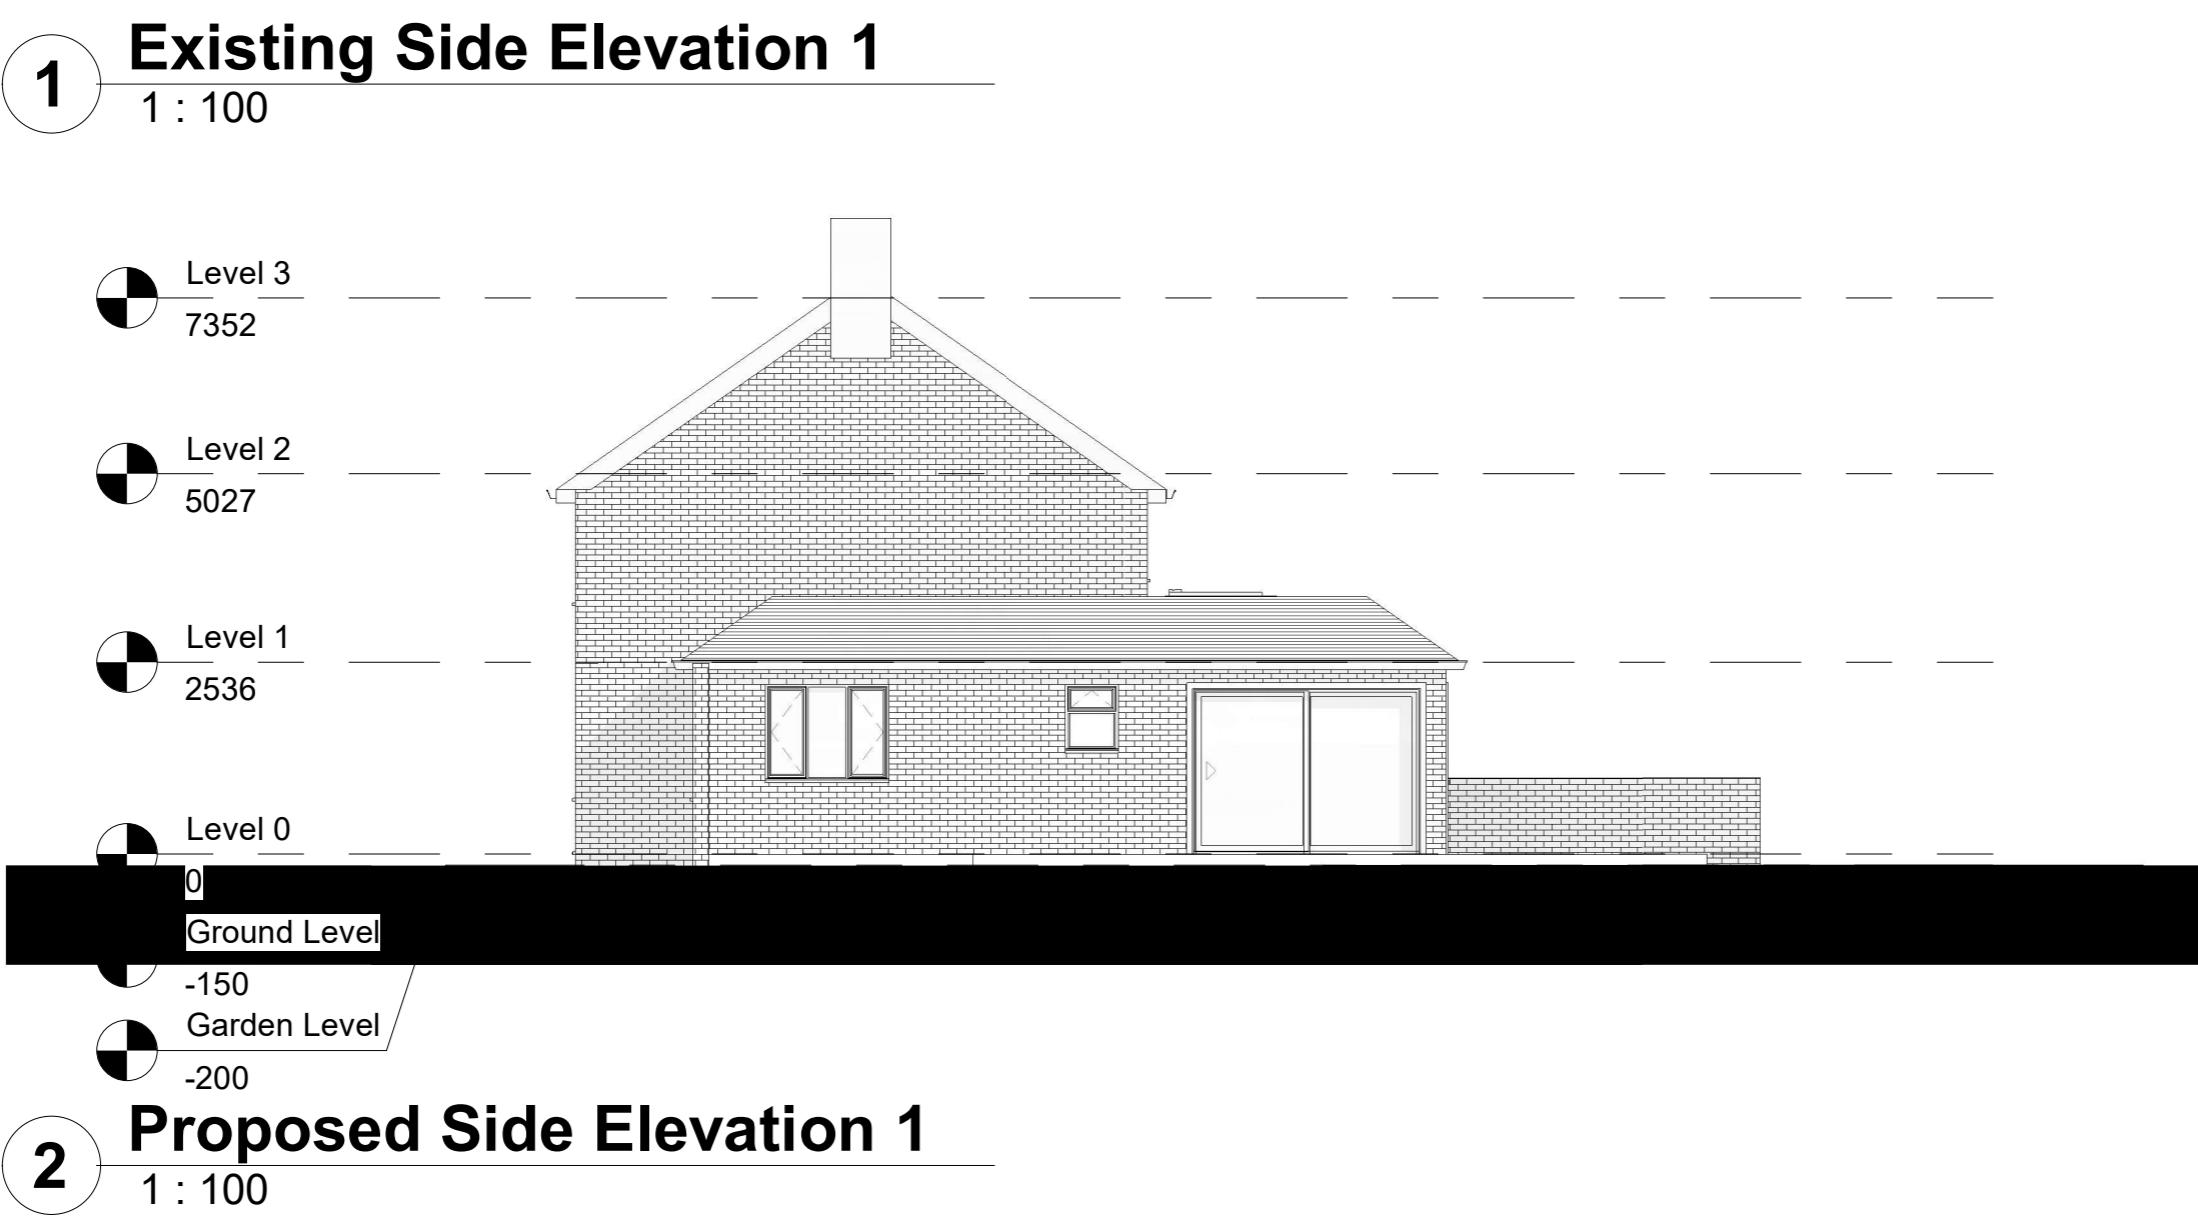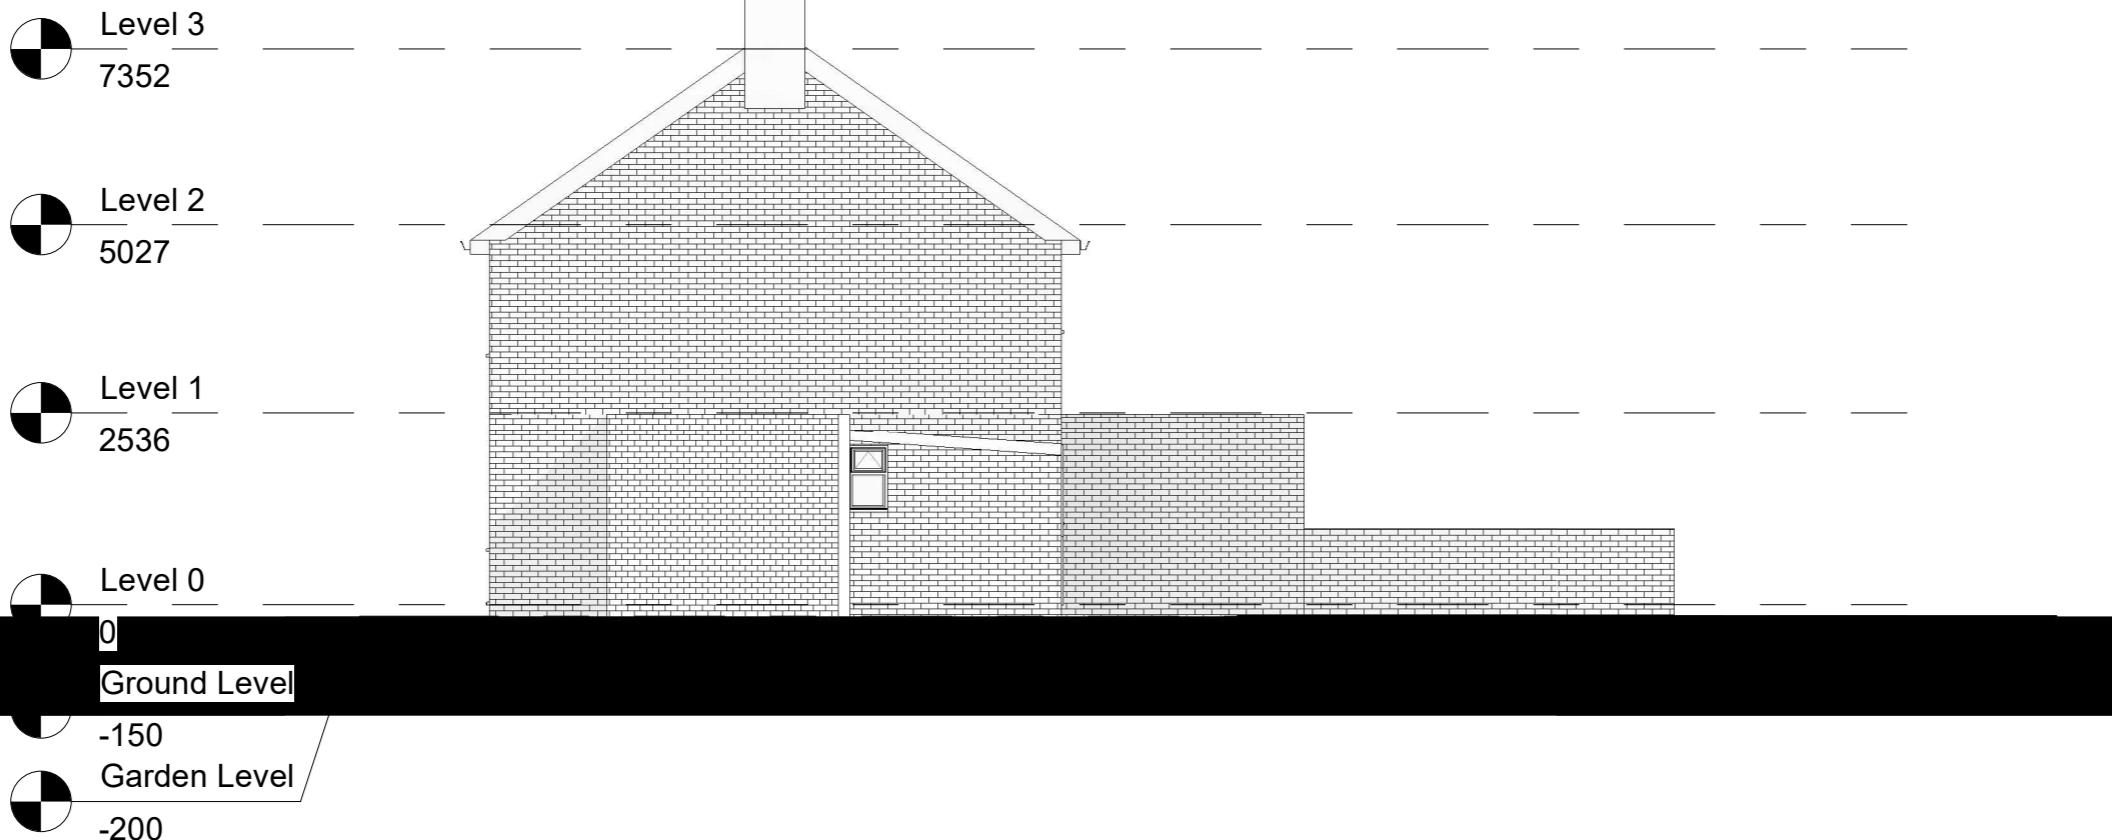

320 High Street  
Harlington, Hayes,  
Middlesex,  
UB3 5DU



t:0203 432 5269

[www.themarketdesignbuild.com](http://www.themarketdesignbuild.com)  
[info@themarketdesignbuild.com](mailto:info@themarketdesignbuild.com)

**General Notes:**

Copyright The Market Design & Build. No implied licence exists. This drawing should not be used to calculate areas for the purposes of valuation. Do not scale this drawing. All dimensions to be checked on the site by the contractor and such dimensions to be their responsibility. All work must comply with relevant British Standards and Building Regulations requirements. Drawing errors and omissions to be reported to the architect. To be read in conjunction with Architect's specification and other consultant information. All fixed furniture drawn is for guidance only. Refer to separate drawings and schedules.

**Drawing Status:**

**PLANNING**

**1 Existing Side Elevation 2**

1 : 100



Level 3  
7352

Level 2  
5027


Level 1  
2536

Level 0  
Ground Level  
-150  
Garden Level

-200

**2 Proposed Side Elevation 2**

1 : 100

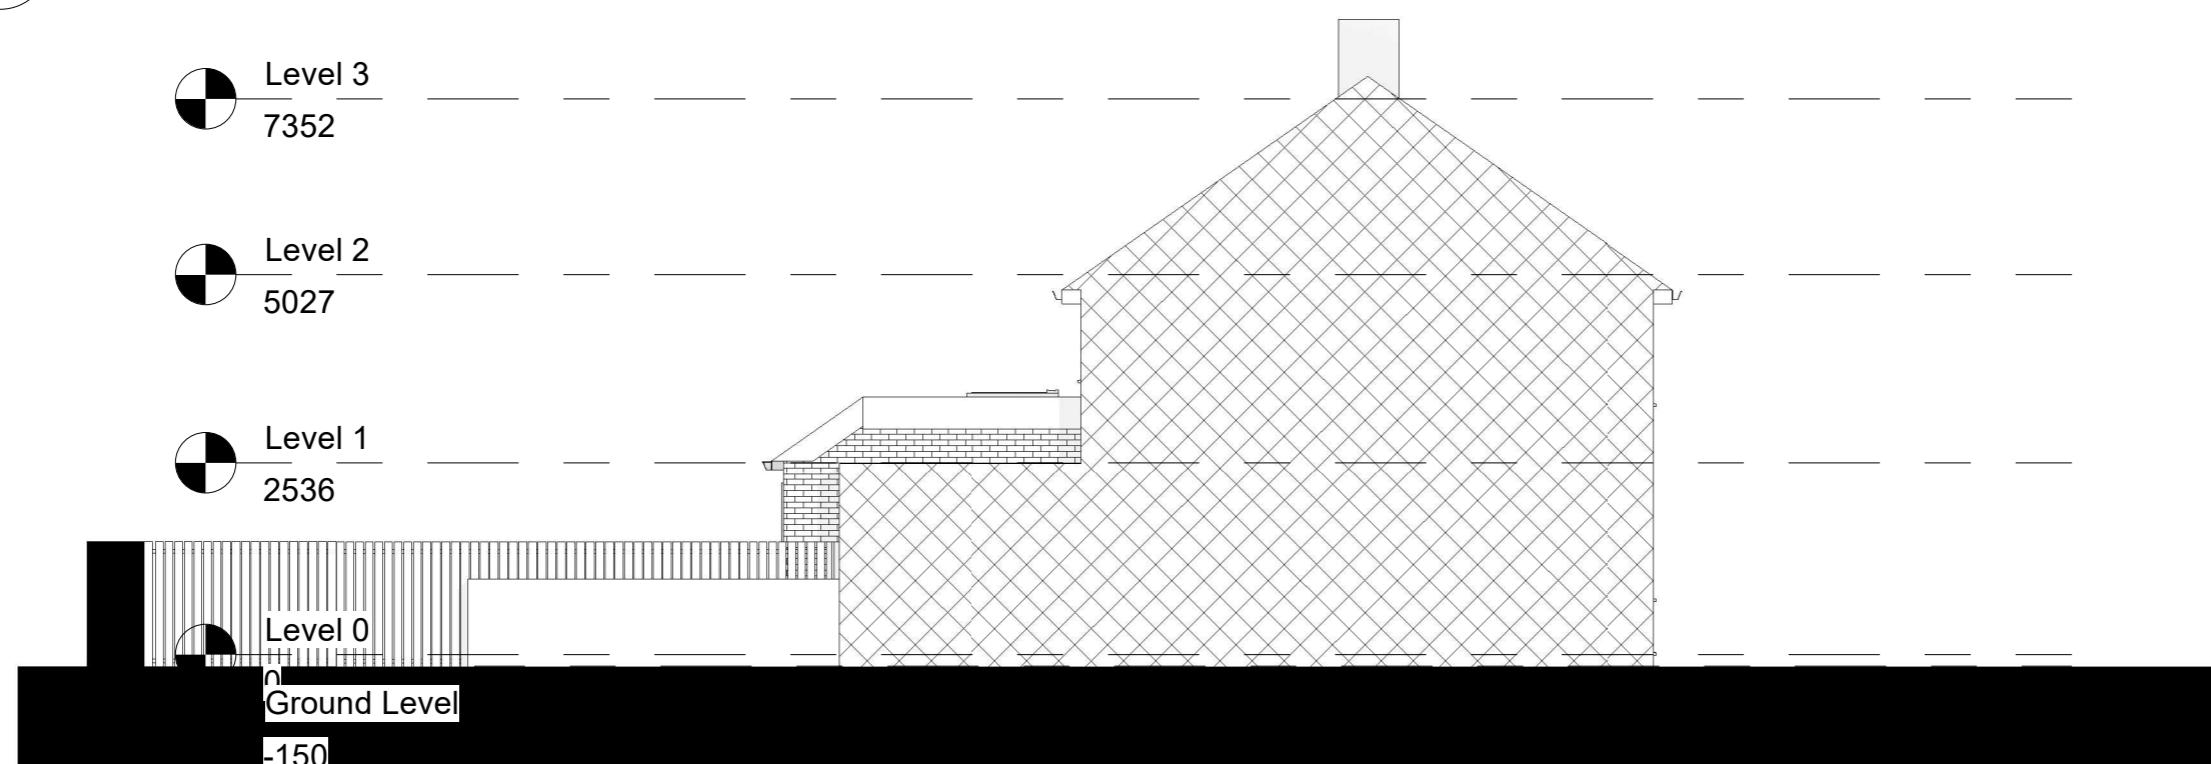

Level 3  
7352

Level 2  
5027

Level 1  
2536

Level 0  
Ground Level  
-150  
Garden Level

-200

Rev.	Description	by	Date
1	P1	PRIY A	May 2023
2	P2	PRIY A	13.09.2023

Project Name  
11 Mill Close UB7 7EW

Clients Name  
Thomas Manton

Drawing Title  
Side Elevation 2

Scale  
1:100@A3 Date  
May2023 Drawn By  
Kshitij

Drawing Number  
0100 0012

Issue Date  
13.09.2023 Checked  
Nikos Revision  
2