


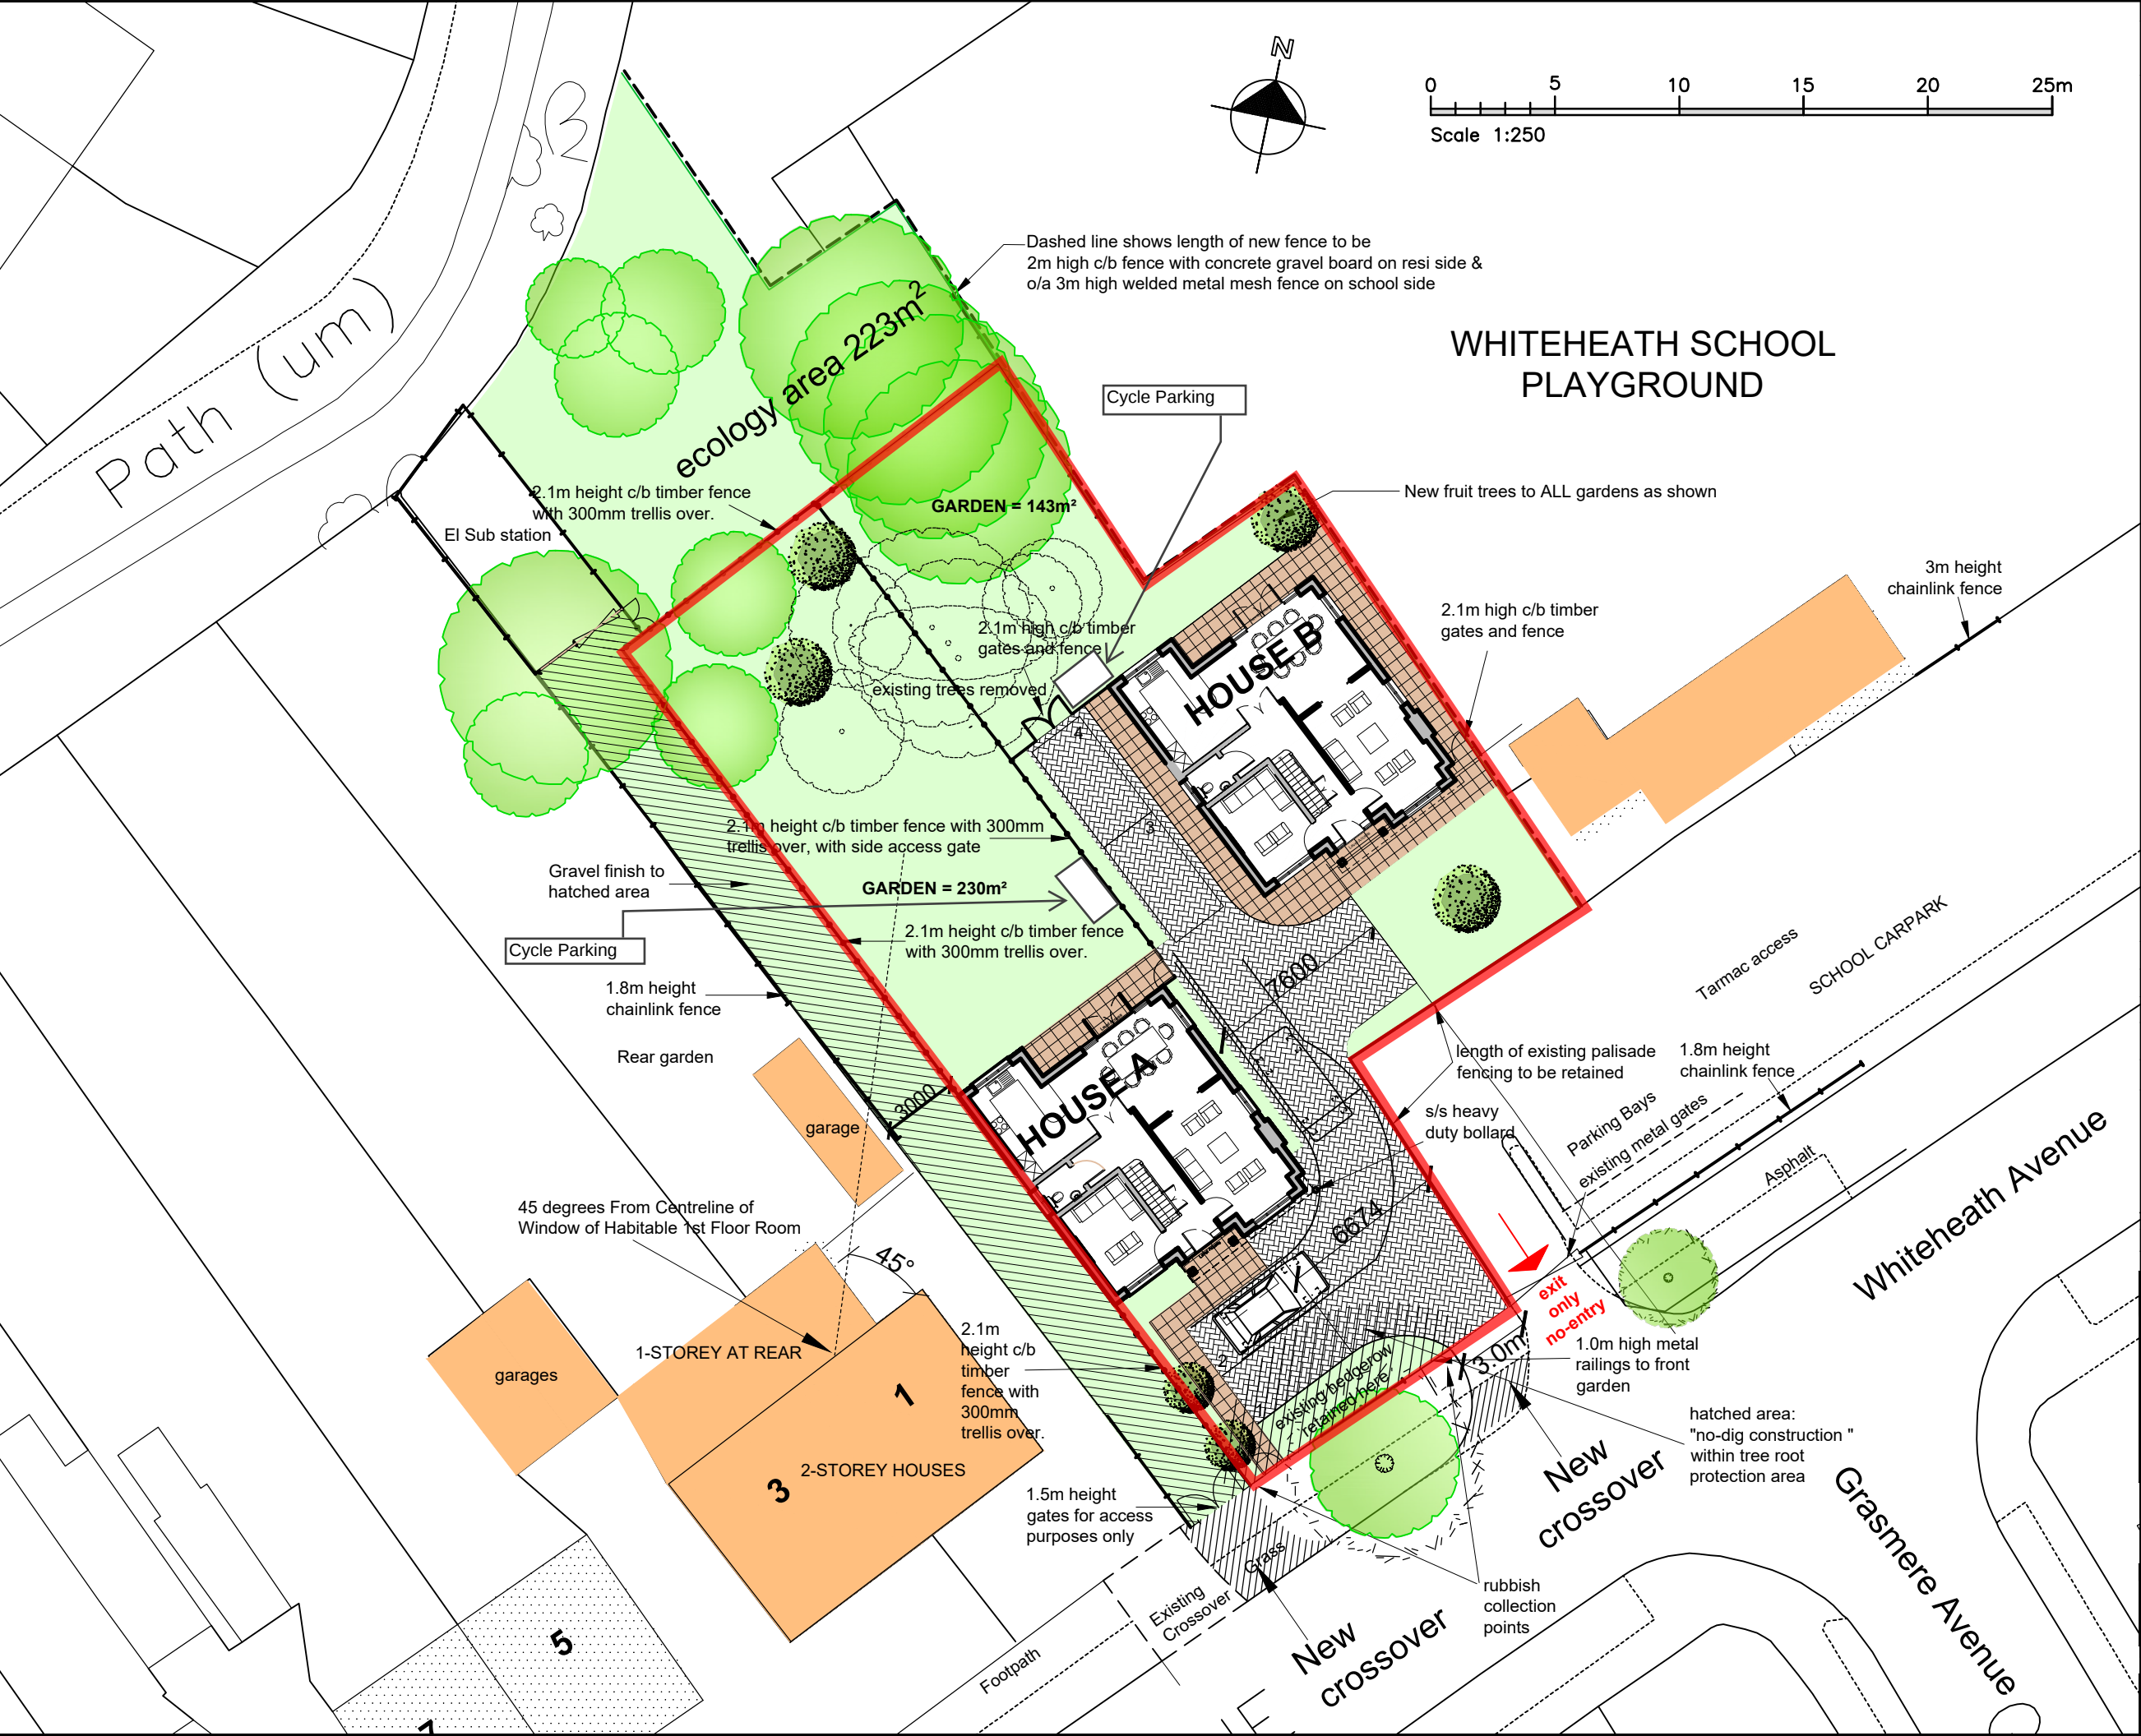

NOTES

The Contractor must verify all dimensions at the site before setting out, commencing work, or making any shop drawings. Any discrepancies must be reported to the Contract Administrator before proceeding.

DO NOT SCALE FROM THIS DRAWING

SCHEDULE OF ACCOMMODATION

HOUSE A
1 x 4B, 6P HOUSES EACH @ GIA = 150m²
REAR GARDEN AMENITY 230m²
2 CAR PARKING SPACES EACH
1 x EV active charging, 1 x passive

HOUSE B
1 X 4B, 6P HOUSES EACH @ GIA = 150m²
REAR GARDEN AMENITY 143M²
2 CAR PARKING SPACES EACH
1 x EV active charging, 1 x passive

TREE KEY

- Existing tree retained
- Existing tree removed
- Proposed tree

I	Gates added between access way and ecology area	MY	09.11.22
H	House moved back to allow sub-station access road width of 3m, bollard added, garden area amended.	DB	14.01.21
G	Habitable room angle moved to correct location and note added.	DB	22.12.20
F	Fenced access to existing sub station, and rearrangement to parking House A. House A set back 1m. Turning circle added. RPA hatch added	DB	10.12.20
E	Scheme amended to two detached houses with tandem parking.	DB	06.03.20
D	Gardens resized, balanced trees removed, patios to House 1 and 2 reduced. Key added.	DB	18.11.19
C	Dedicated 1.8m wide paved footpath with 1.8m high C/B fence added to the boundary of house no. 1. Rear Garden amenity area amended and bushes to west boundary fence removed for access purposes.	ST	04.11.19
B	Footpath to front garden removed and replaced with soft landscaping. Rear garden fencing amended. Bin store removed and replaced with collection area.	ST	14.10.19
A	Block B updated and moved forward, House C moved 4m away from substation, and path moved forward at House C. More fruit trees added.	db	15.05.19
Rev	Revision notes	Initials	Date

HILLINGDON
LONDON

RESIDENTS SERVICES, CAPITAL PROGRAMME & WORKS SERVICE
2E/10, CIVIC CENTRE, UXBRIDGE, UBB 1UW
Tel: 01895 250 111
Fax: 01895 277 224

PROJECT
PROPOSED HOUSING DEVELOPMENT AT
WHITEHEATH AVENUE,
RUISLIP, HA4 7PR

DESCRIPTION
PROPOSED SITE PLAN

SCALE 1:250@A3	DRAWN BY DB	CHECKED BY	DATE DEC 2019
DRAWING No. 2018/D271/P/03			REV. J