

EX FIRST FLOOR PLAN

Scale: 1:50 @ A1

Drawing title.

Existing first floor plan

Status.

Survey drawings

Site
15 Chelwood Cl. Northw

Client


Fatema

DWG No.
50-X-02

Date.

01/09/2021

Scale @ A1
1:50

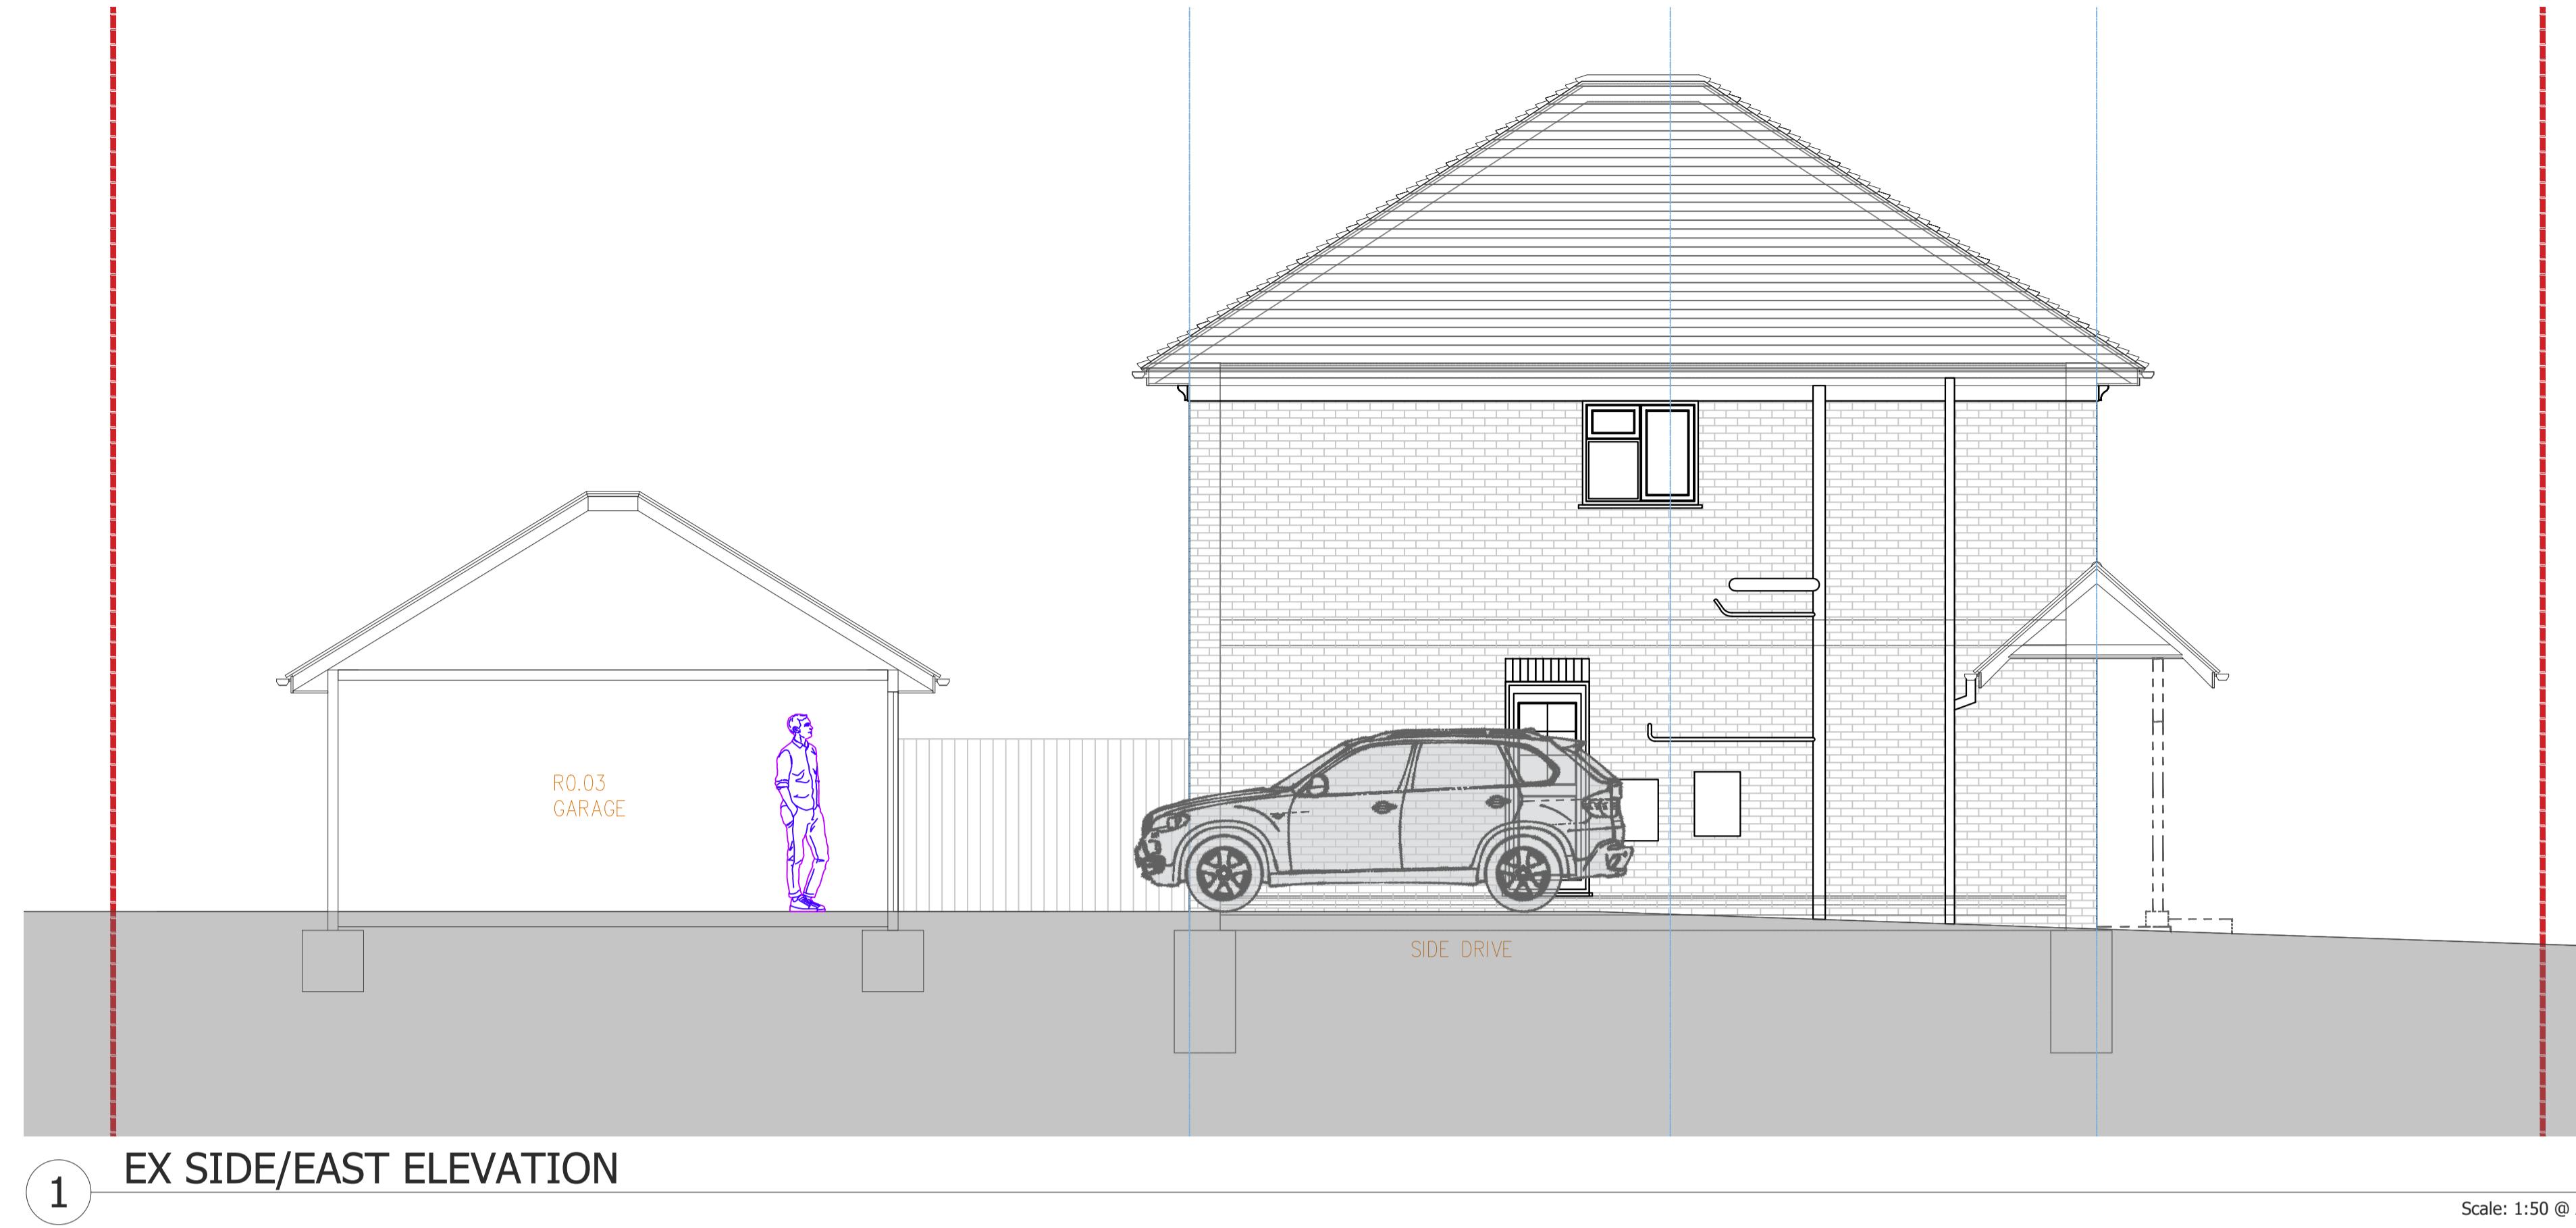

1 EX SIDE/EAST ELEVATION

Scale: 1:50 @ A1

Rev. Date. Amendment.
This Is A Cad Drawing
Under No Circumstances Shall Manual Alterations Be Made.

Figured Dimensions Take Preference To Scale. All Dimensions And Levels To Be Checked By Contractor And Verified Before Work Commences, Dimensions Must Not Be Scaled From This Drawing. Copyright Reserved.

Copyright Is Reserved Copying Or Reproduction Of This Drawing Or Electronic Data Without The Written Permission Of Roshni Studio Lts Not Permitted.

Disclaimer The Hard Copy Accompanying The Electronic Data Is The Legal Transmission Of Information. The Electronic Data Are Issued Only For Convenience Of Use. No Responsibility For The Accuracy Or For Any Consequence Resulting From The Use Or Alteration Of This Information Is Accepted.



Roshni Studio

Drawing title.

Existing elevation and section CC

Status.

Survey drawings

Site

15 Chelwood Cl, Northwood HA6 2RR

Client

Fatema

DWG No.

50-X-05

Date.

01/09/2021

Scale @ A1

1:50



2 EX SECTION CC

Scale: 1:50 @ A1



Rev. Date. Amendment.
This Is A Cad Drawing
Under No Circumstances Shall Manual Alterations Be Made.

Figured Dimensions Take Preference To Scale. All Dimensions And Levels To Be Checked By Contractor And Verified Before Work Commences, Dimensions Must Not Be Scaled From This Drawing. Copyright Reserved.

Copyright Is Reserved Copying Or Reproduction Of This Drawing Or Electronic Data Without The Written Permission Of Roshni Studio Lts Not Permitted.

Disclaimer
The Hard Copy Accompanying The Electronic Data Is The Legal Transmission Of Information. The Electronic Data Are Issued Only For Convenience Of Use. No Responsibility For The Accuracy Or For Any Consequence Resulting From The Use Or Alteration Of This Information Is Accepted.



Roshni Studio

Drawing title.

Existing north elevation & section BB

Status.

Planning drawings

Site

15 Chelwood Cl, Northwood HA6 2RR

Client

Fatema

DWG No.

50-X-06

Date.

01/09/2021

Scale @ A1

1:50





1 SECTION BB

Scale: 1:50 @ A1

Rev. Date. Amendment.

This Is A Cad Drawing

Under No Circumstances Shall Manual Alterations Be Made.

Figured Dimensions Take Preference To Scale. All Dimensions And Levels To Be Checked By Contractor And Verified Before Work Commences, Dimensions Must Be Not Be Scaled From This Drawing. Copyright Reserved.

Copyright Is Reserved Copying Or Reproduction Of This Drawing Or Electronic Data Without The Written Permission Of Roshni Studio Lts Not Permitted.

Disclaimer The Hard Copy Accompanying The Electronic Data Is The Legal Transmission Of Information. The Electronic Data Are Issued Only For Convenience Of Use. No Responsibility For The Accuracy Or For Any Consequence Resulting From The Use Or Alteration Of This Information Is Accepted.



Roshni Studio
Drawing title.

Existing north elevation & section BB
Status.
Planning drawings

Site
15 Chelwood Cl, Northwood HA6 2RR

Client
Fatema

DWG No.
50-X-06.01


Date.
01/09/2021

Scale @ A1
1:50



2 NORTH ELEVATION

Scale: 1:50 @ A1

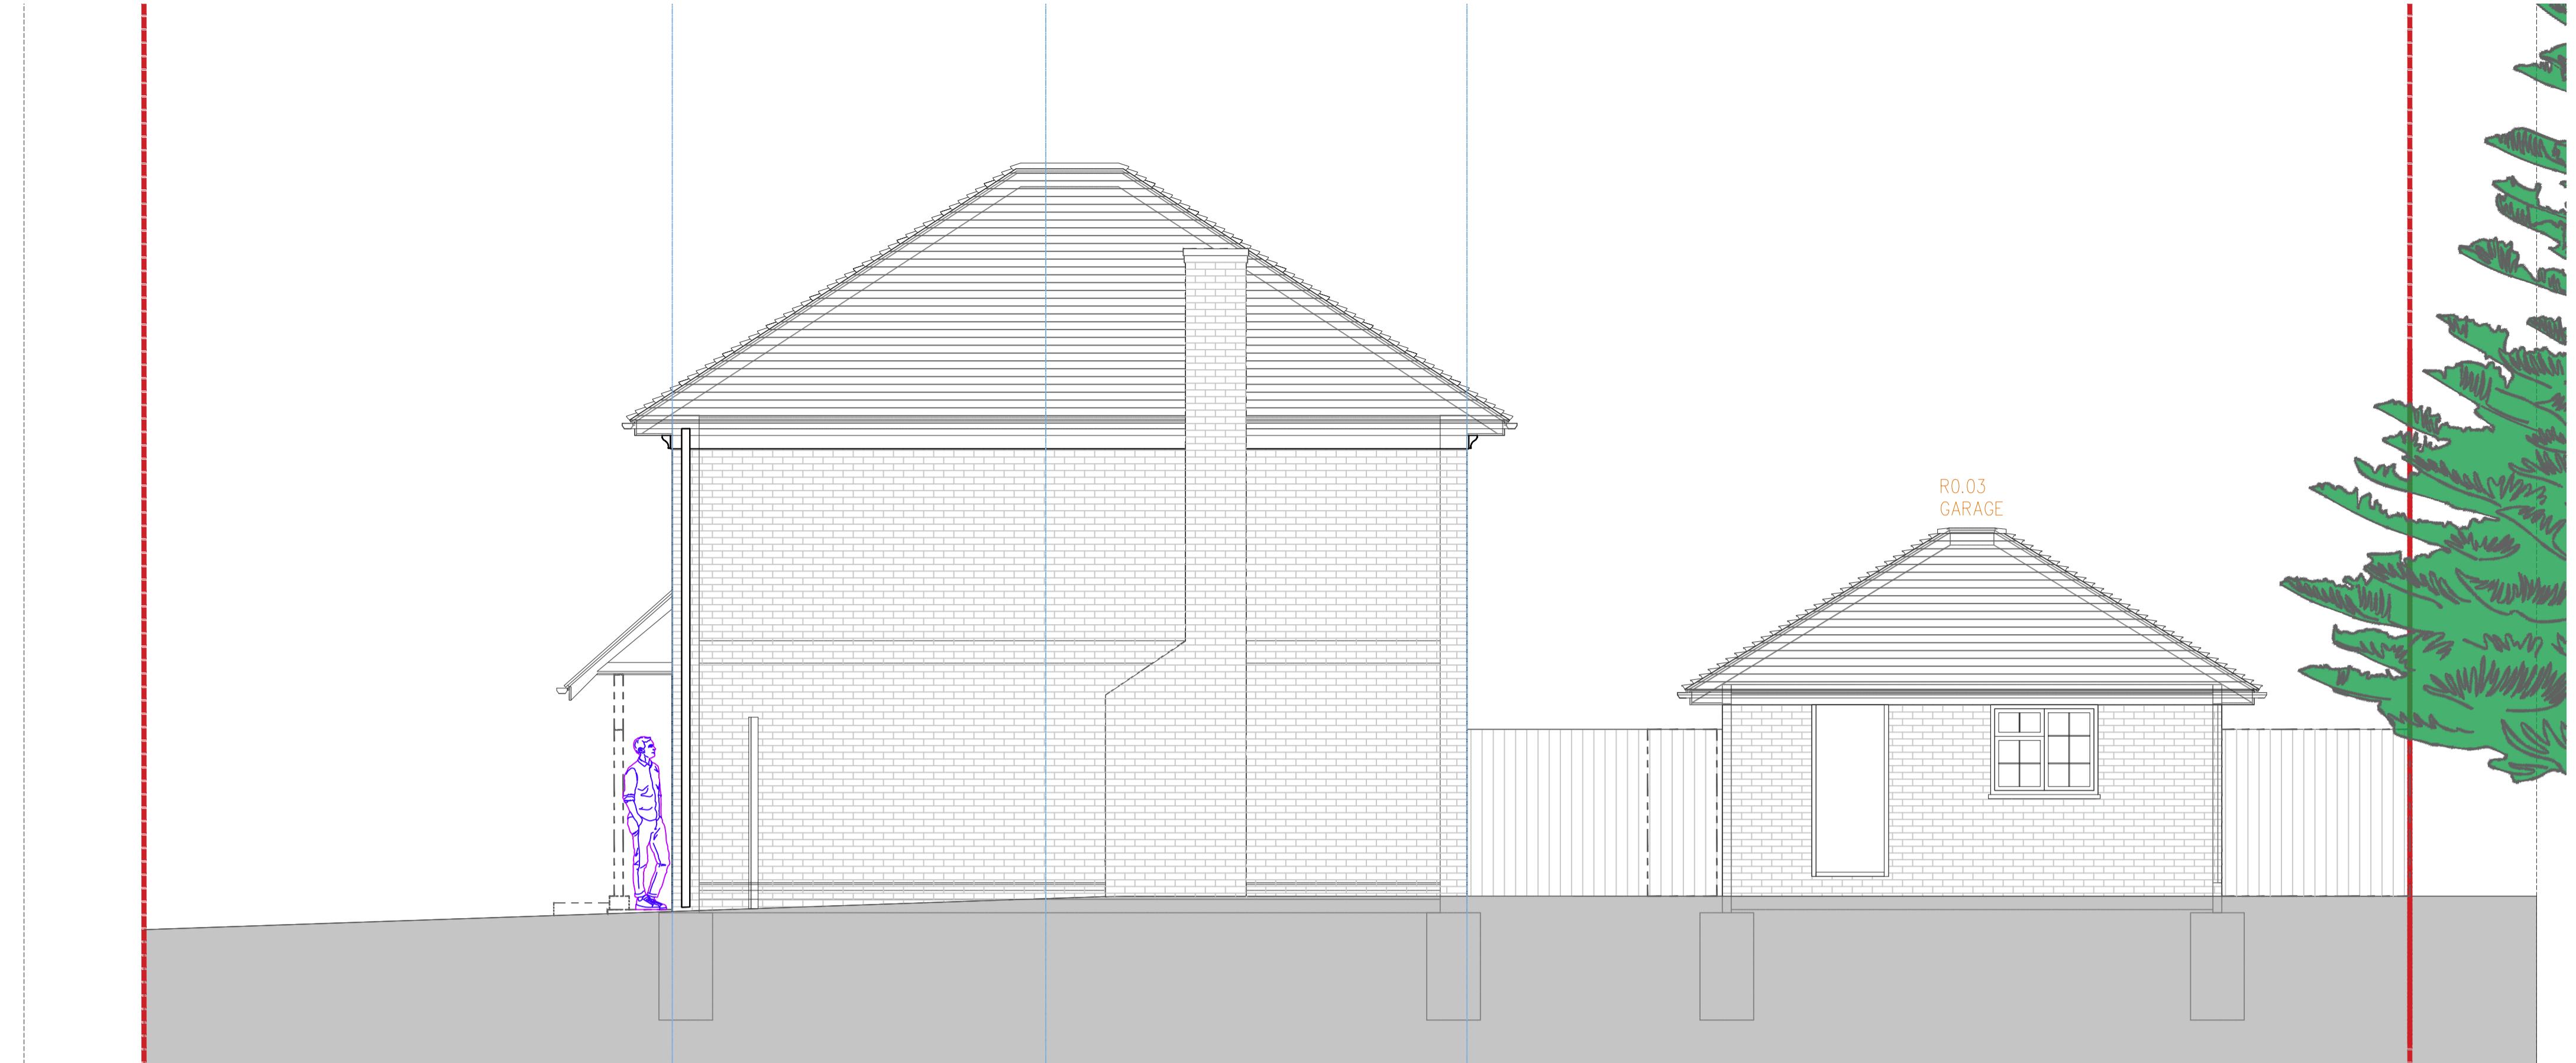

1 SIDE/WEST ELEVATION

Scale: 1:50 @ A1

Rev. Date. Amendment.
This Is A Cad Drawing

Under No Circumstances Shall Manual Alterations Be Made.

Figured Dimensions Take Preference To Scale. All Dimensions And Levels To Be Checked By Contractor And Verified Before Work Commences, Dimensions Must Not Be Scaled From This Drawing. Copyright Reserved.

Copyright Is Reserved Copying Or Reproduction Of This Drawing Or Electronic Data Without The Written Permission Of Roshni Studio Lts Not Permitted.

Disclaimer The Hard Copy Accompanying The Electronic Data Is The Legal Transmission Of Information. The Electronic Data Are Issued Only For Convenience Of Use. No Responsibility For The Accuracy Or For Any Consequence Resulting From The Use Or Alteration Of This Information Is Accepted.



Roshni Studio

Drawing title.

Existing Side and Rear Elevation

Status.

Survey drawings

Site

15 Chelwood Cl, Northwood HA6 2RR

Client

Fatema

DWG No.

50-X-07

Date.

01/09/2021

Scale @ A1


1:50



2 SOUTH/REAR ELEVATION

Scale: 1:50 @ A1



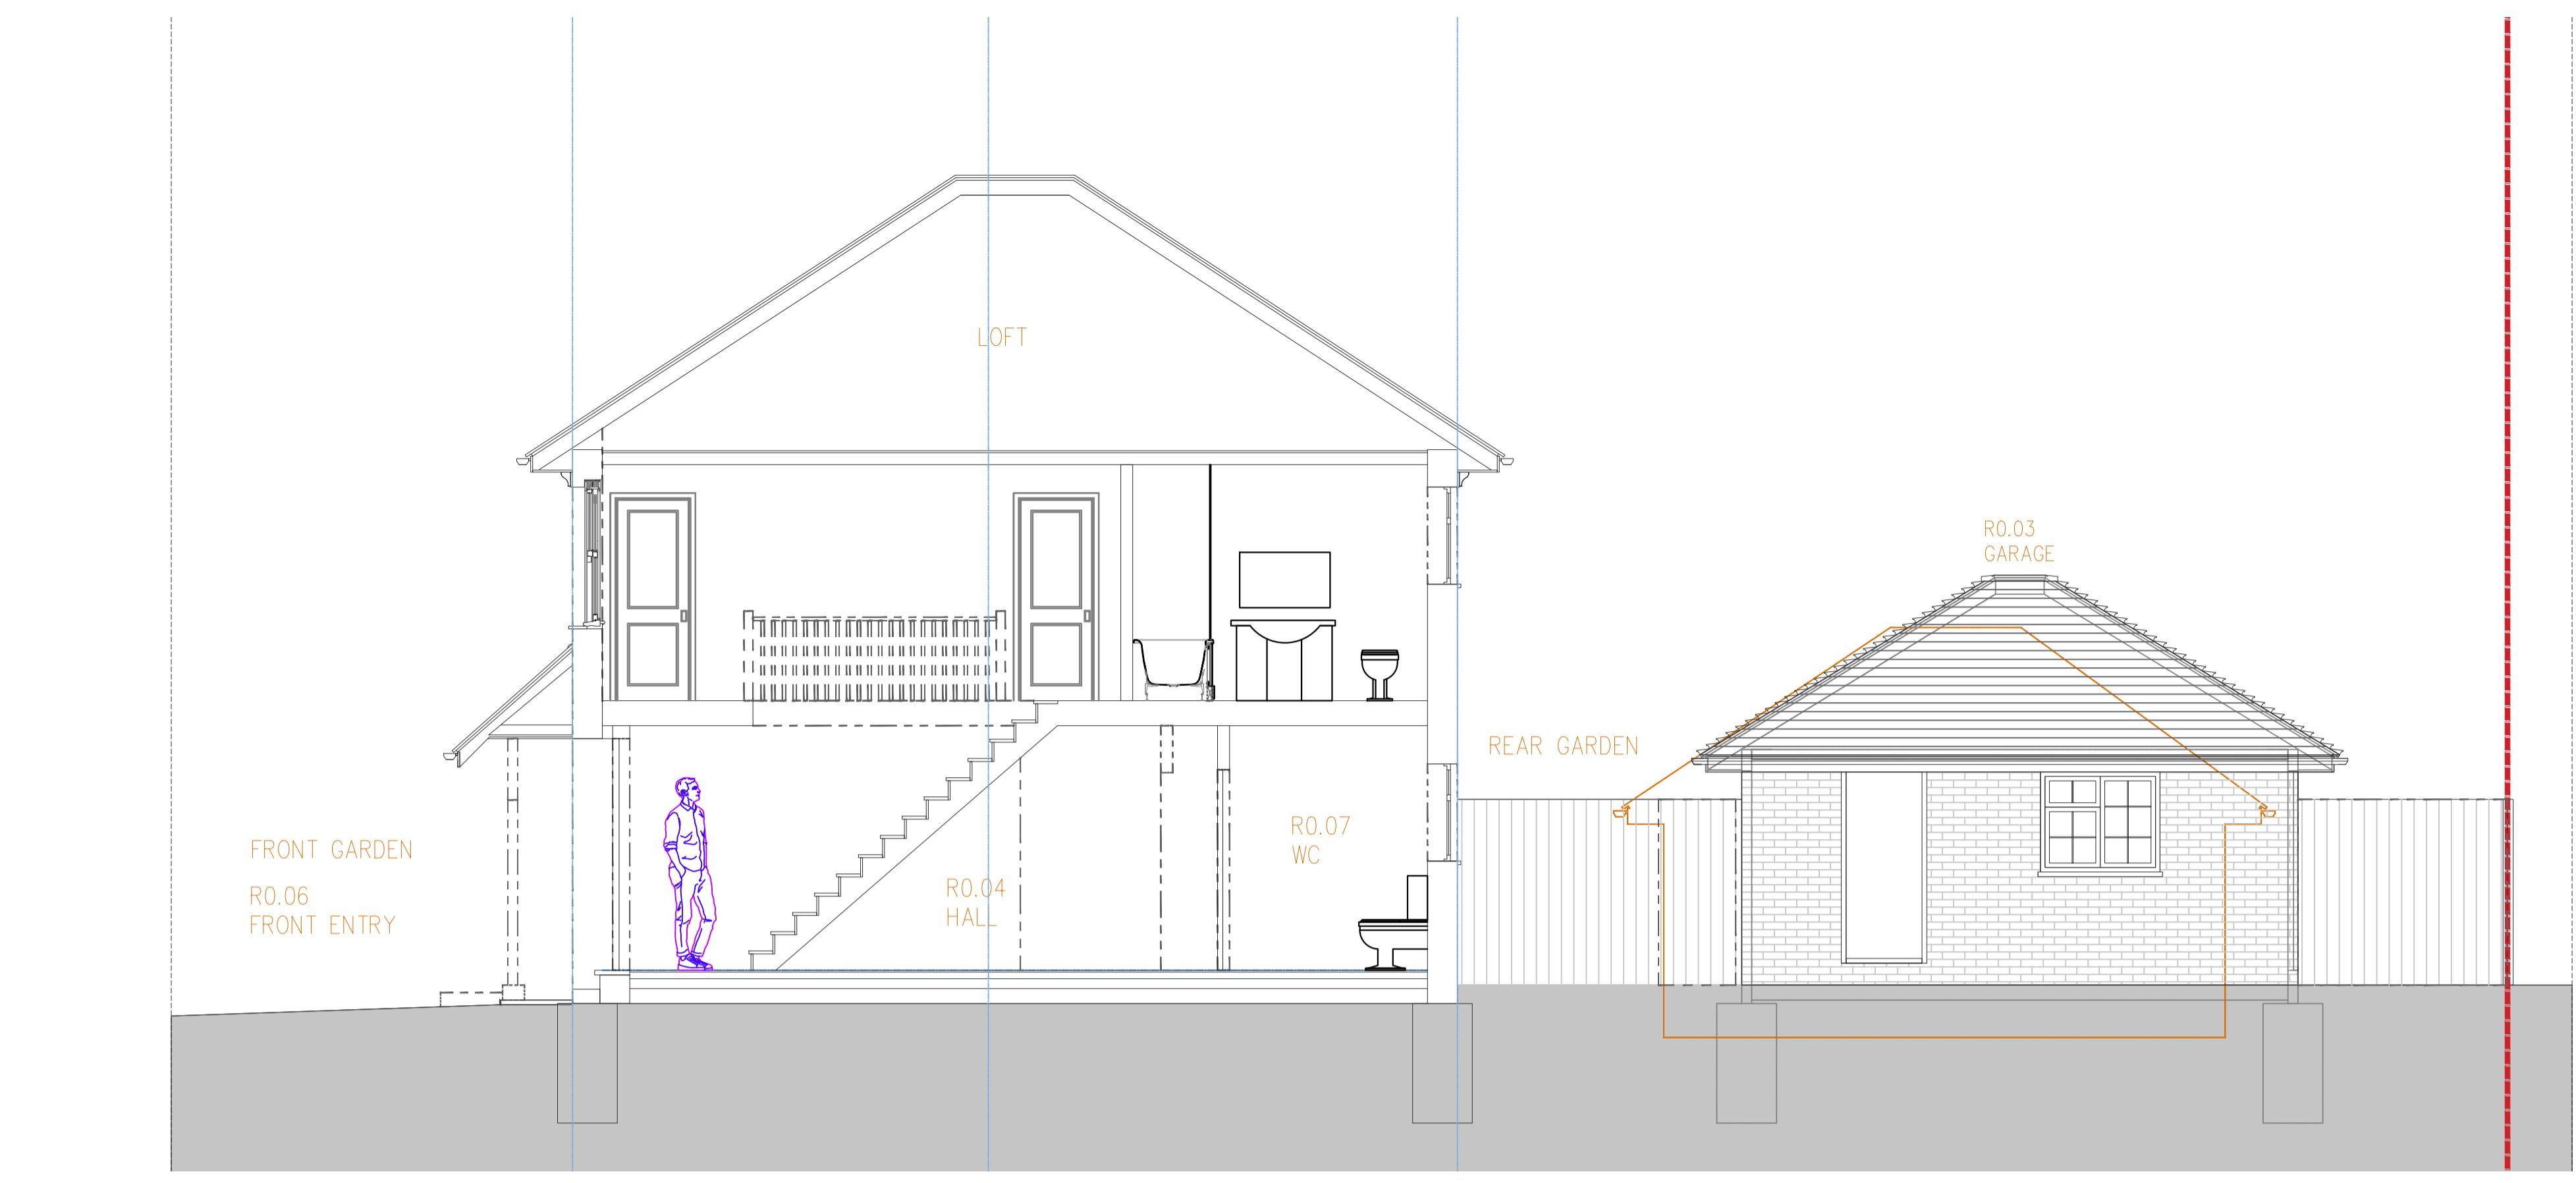


1 SECTION AA

Scale: 1:50 @ A1


This Is A Cad Drawing
Under No Circumstances Shall Manual Alterations Be Made.
Figured Dimensions Take Preference To Scale. All Dimensions And Levels To Be Checked By Contractor And Verified Before Work Commences, Dimensions Must Be Not Be Scaled From This Drawing. Copyright Reserved.

Copyright Is Reserved Copying Or Reproduction Of This Drawing Or Electronic Data Without The Written Permission Of Roshni Studio Lts Not Permitted.

Disclaimer
The Hard Copy Accompanying The Electronic Data Is The Legal Transmission Of Information. The Electronic Data Are Issued Only For Convenience Of Use. No Responsibility For The Accuracy Or For Any Consequence Resulting From The Use Or Alteration Of This Information Is Accepted.

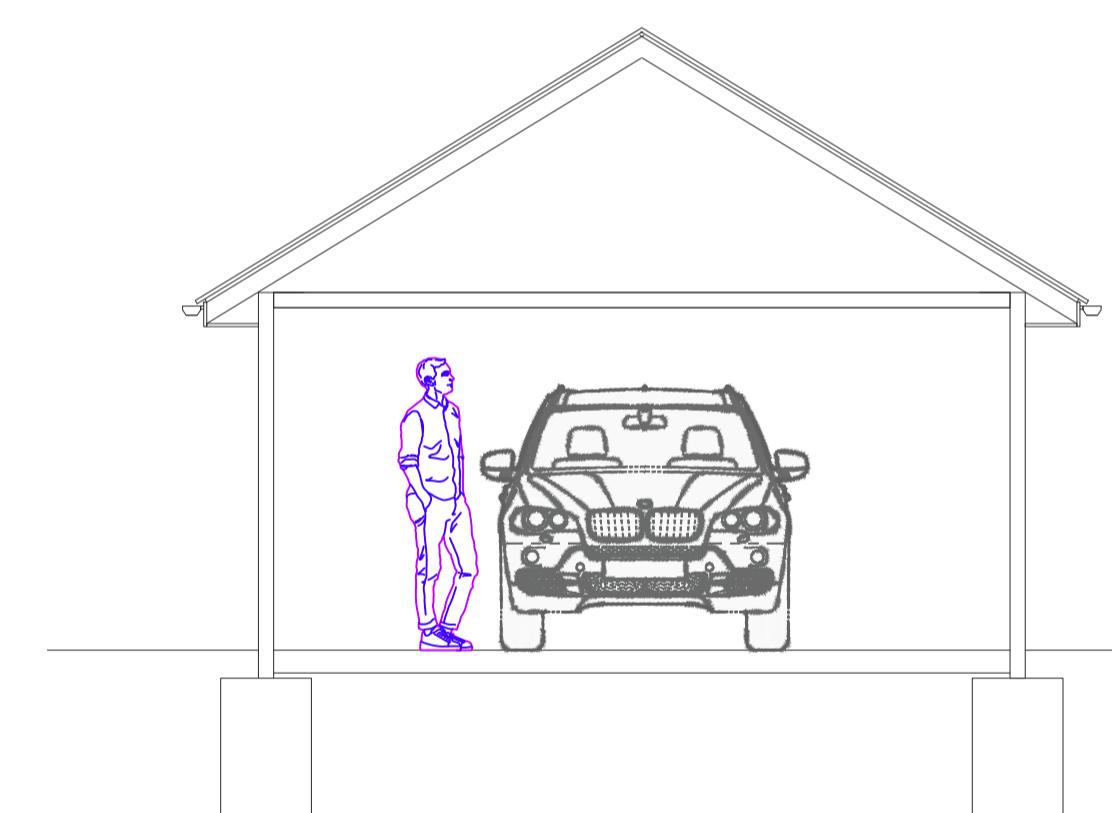


SECTION AA - GARAGE

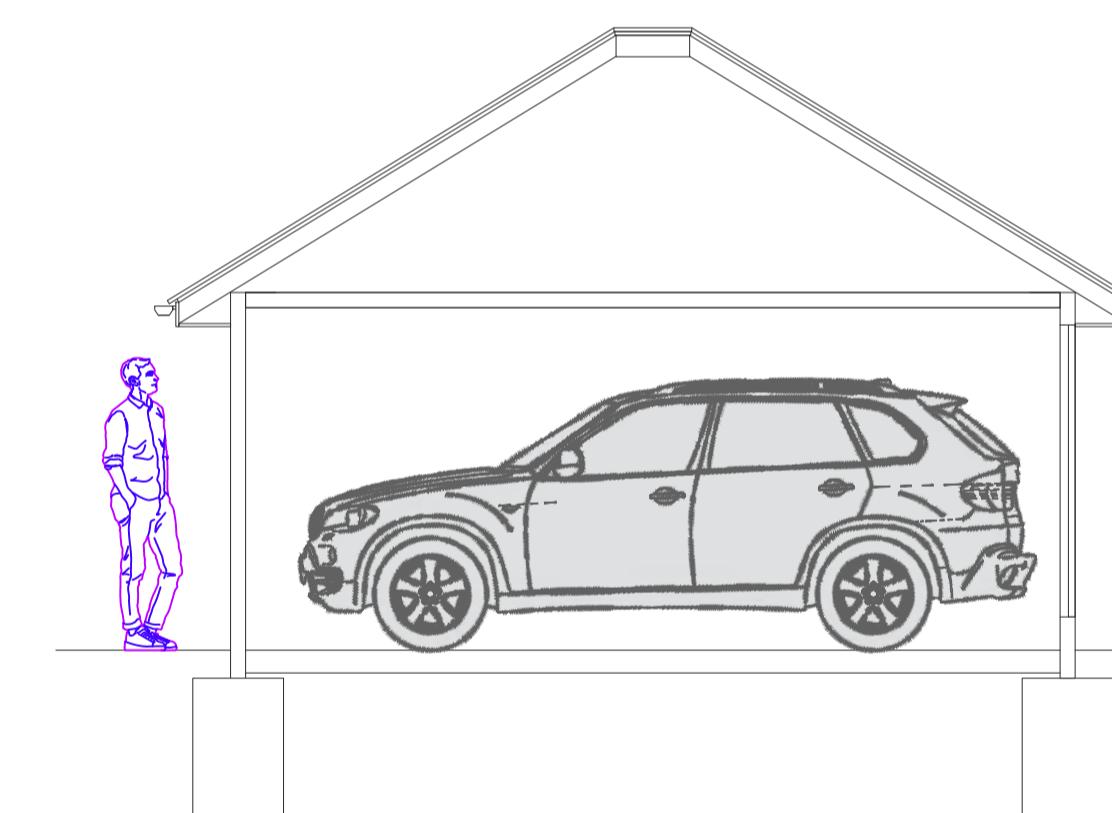


SECTION BB - GARAGE




WEST ELEVATION - GARAGE

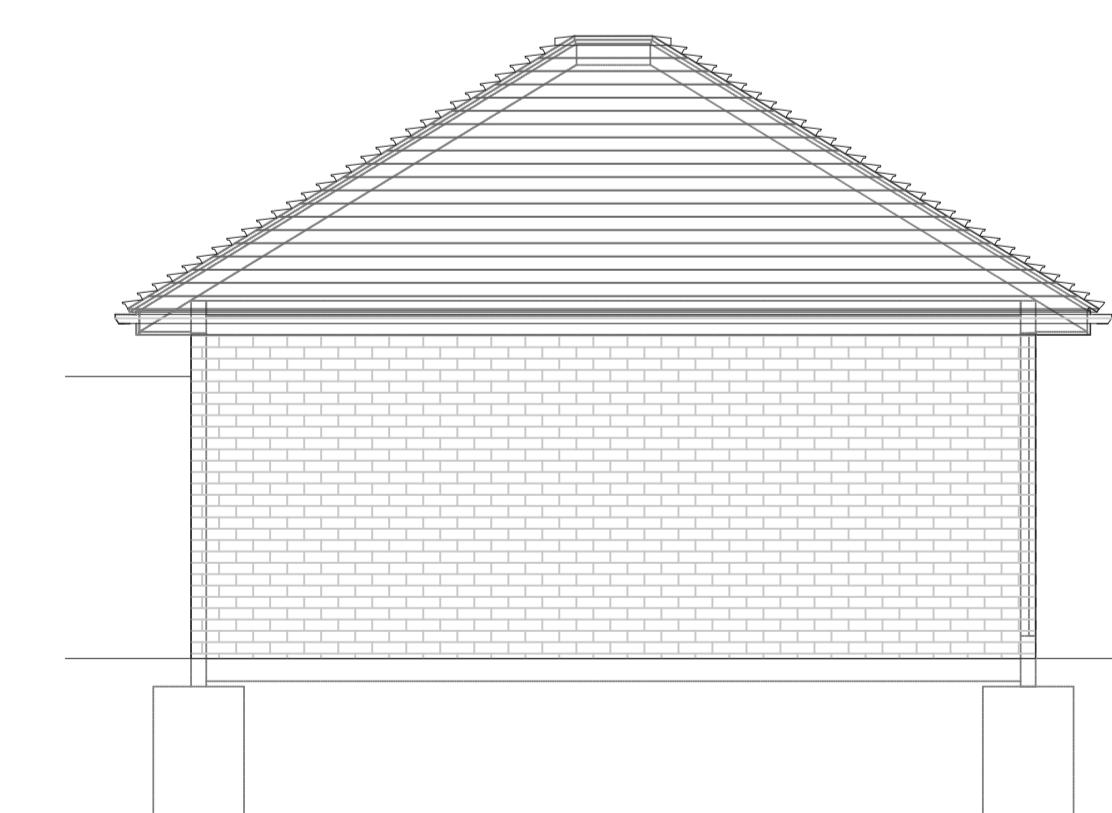

EAST ELEVATION - GARAGE

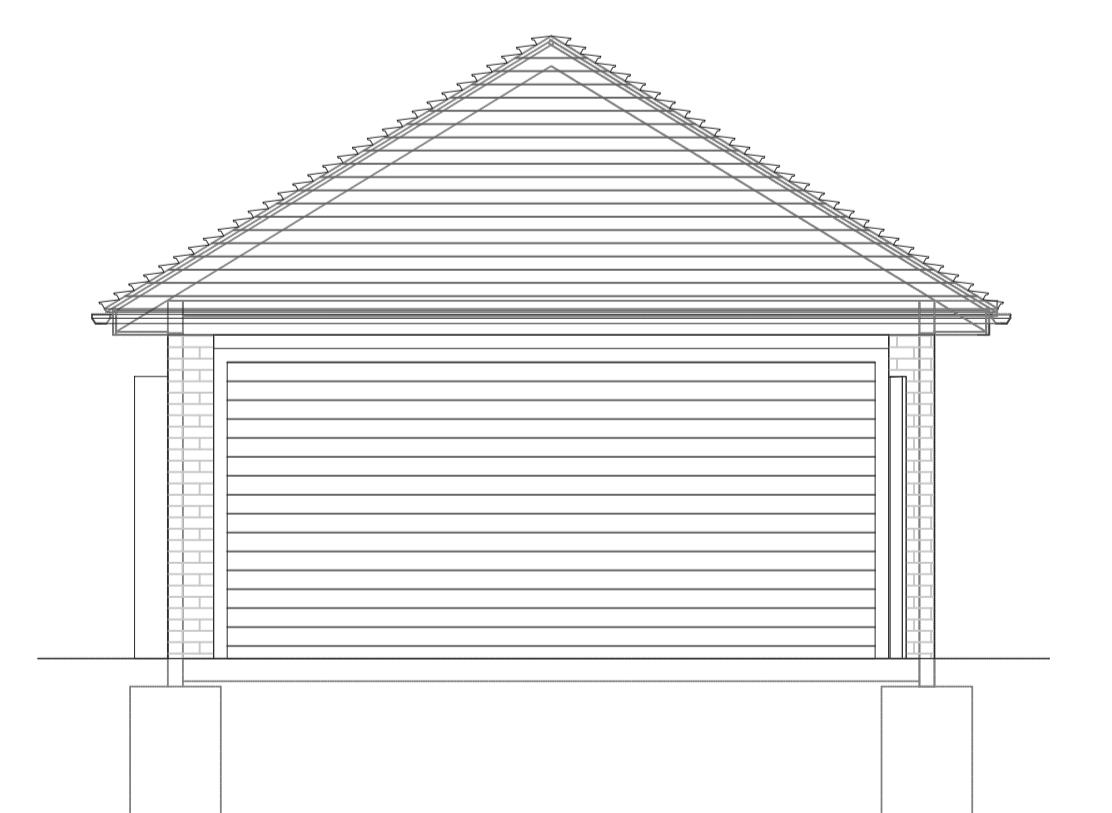

NORTH ELEVATION - GARAGE

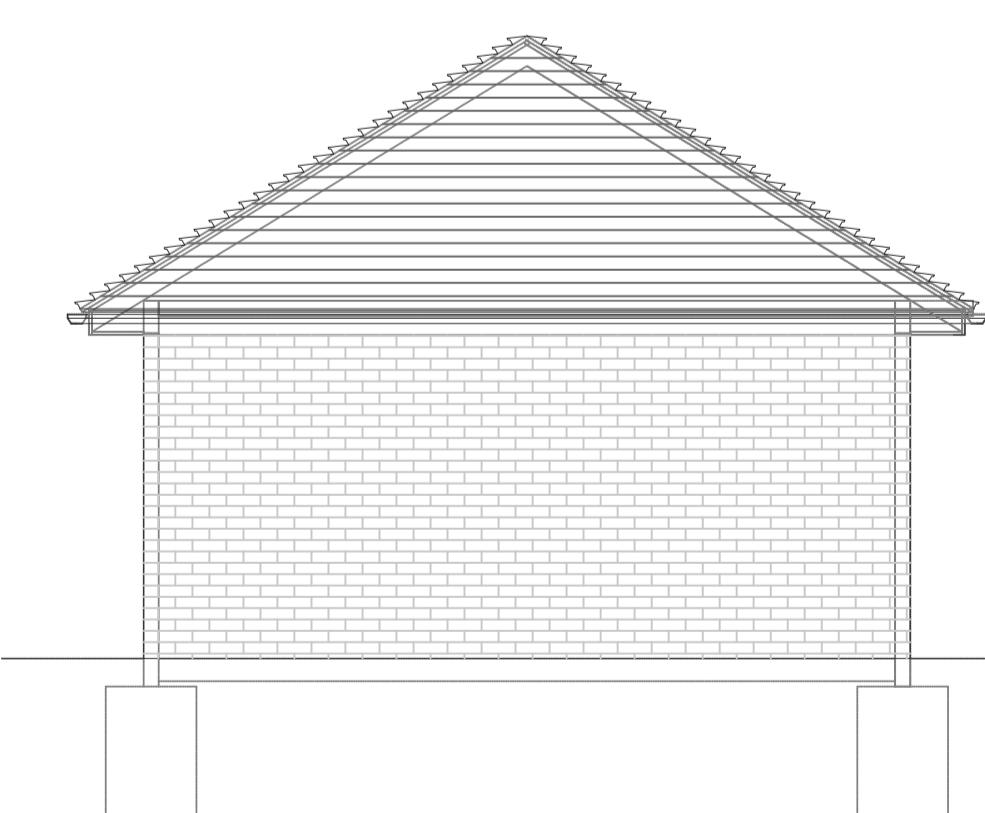

SOUTH ELEVATION - GARAGE

1:50
0 1m 2m 3m 4m 5m



Roshni Studio

Drawing title.
Existing Section A-A & Garage elevations
Status.
Survey drawings
Site
15 Chelwood Cl, Northwood HA6 2RR
Client
Fatema
DWG No.
50-X-08
Date.
01/09/2021
Scale @ A1
1:50



1 EX SITE PLAN

Scale: 1:100 @ A1

1:100
2m 0 2m 4m 6m 8m 10m

Drawing title.

Existing site plan

Status.
Planning drawings

Site
15 Chelwood Cl, Northwood HA6 2RR

Client
Fatema

DWG No.
50-EX-00

Date.
01/09/2021

Scale @ A1
1:100



Roshni Studio

This Is A Cad Drawing
Under No Circumstances Shall Manual Alterations Be Made.

Figured Dimensions Take Preference To Scale. All Dimensions And Levels To Be Checked By Contractor And Verified Before Work Commences, Dimensions Must Be Not Be Scaled From This Drawing. Copyright Reserved.

Copyright Is Reserved
Copying Or Reproduction Of This Drawing Or Electronic Data Without The Written Permission Of Roshni Studio Ltds Not Permitted.

Disclaimer
The Hard Copy Accompanying The Electronic Data Is The Legal Transmission Of Information. The Electronic Data Are Issued Only For Convenience Of Use. No Responsibility For The Accuracy Or For Any Consequence Resulting From The Use Or Alteration Of This Information Is Accepted.

