




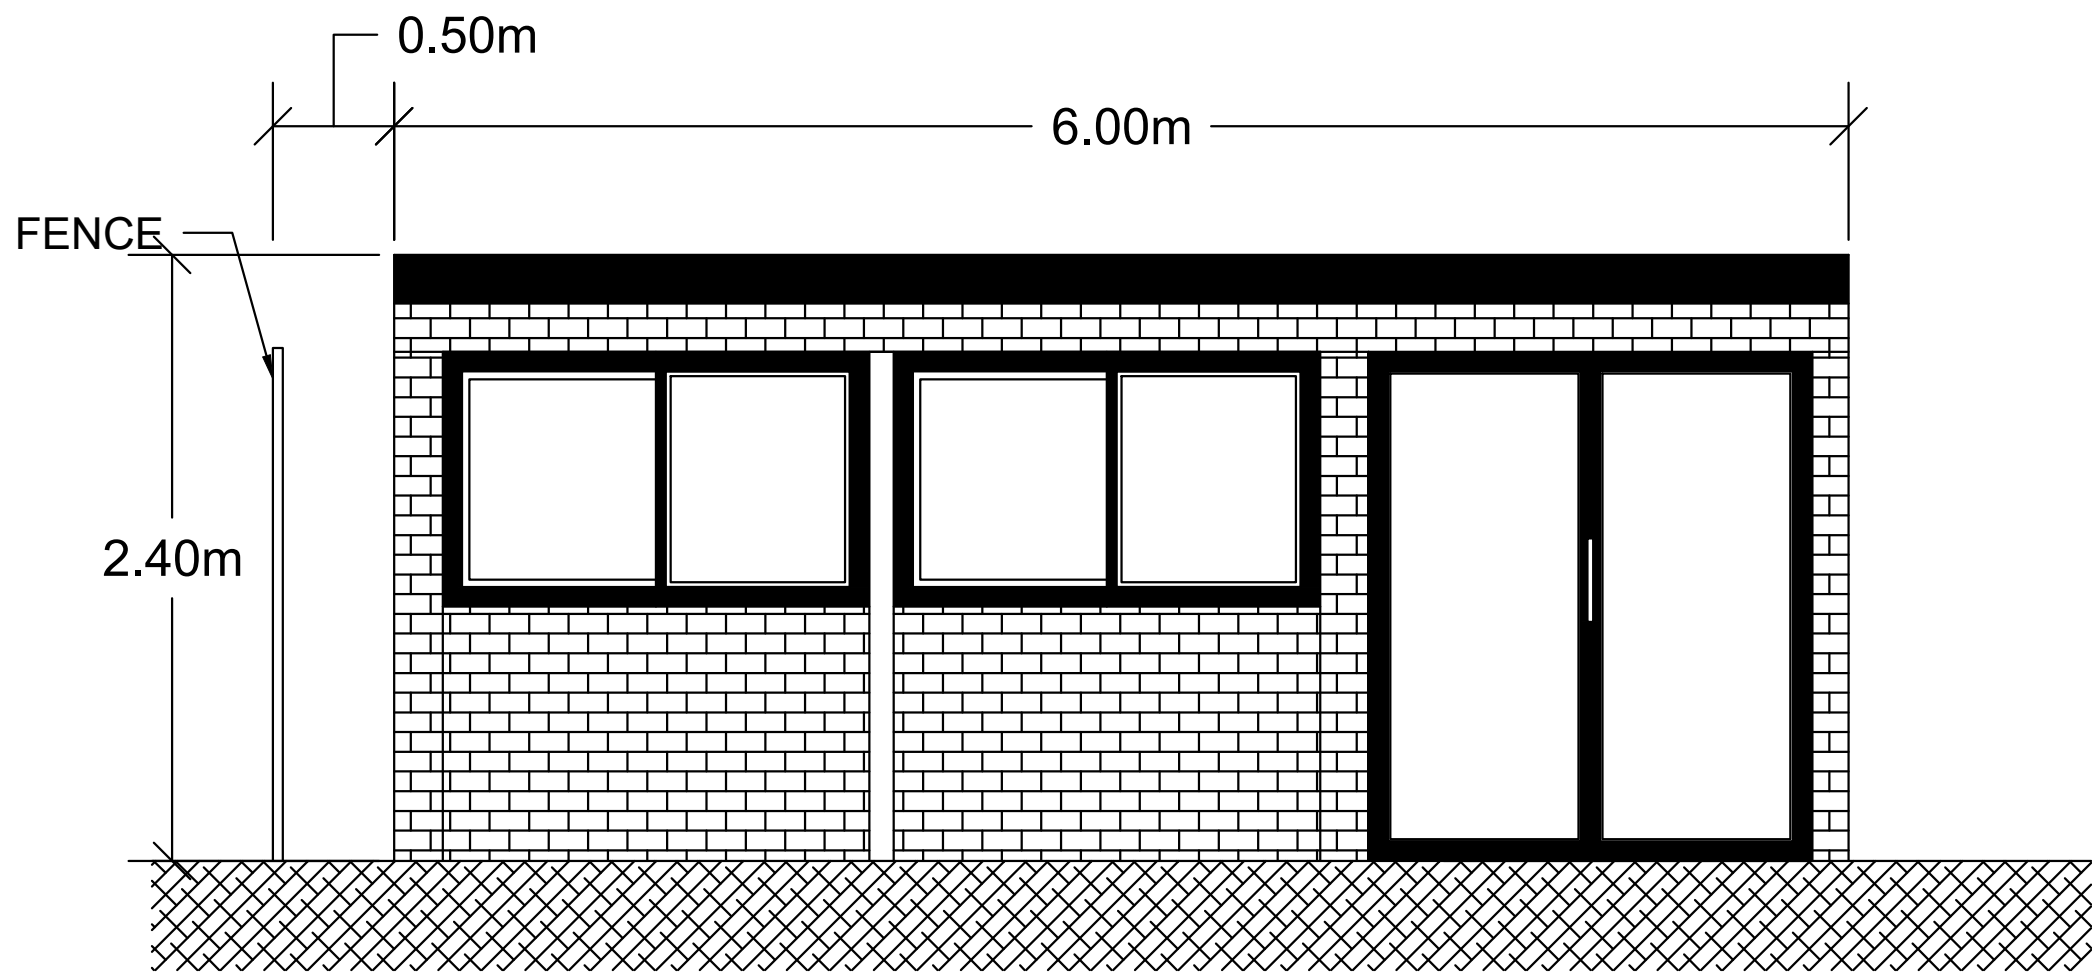

FRONT ELEVATION

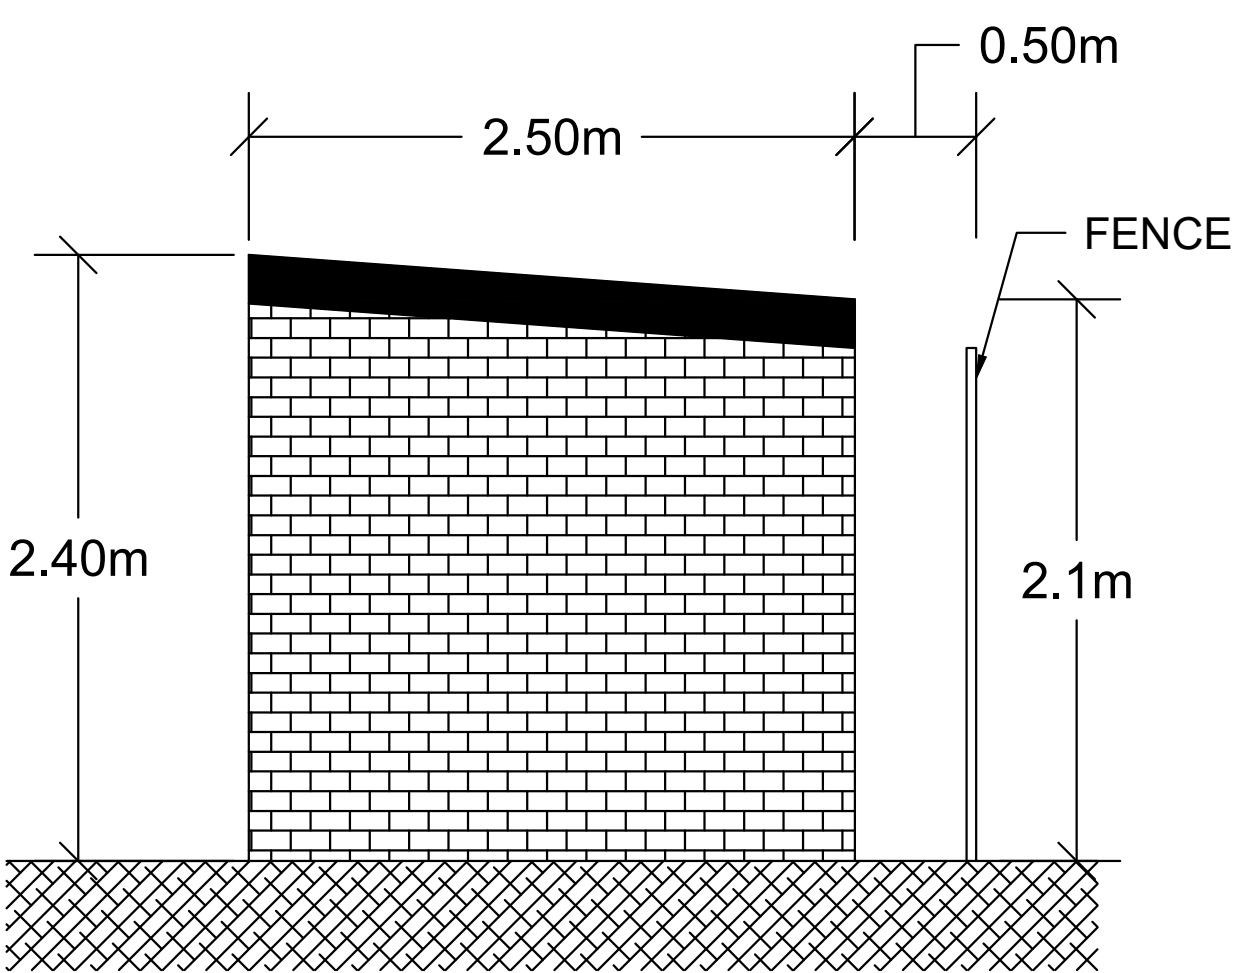

SIDE ELEVATION

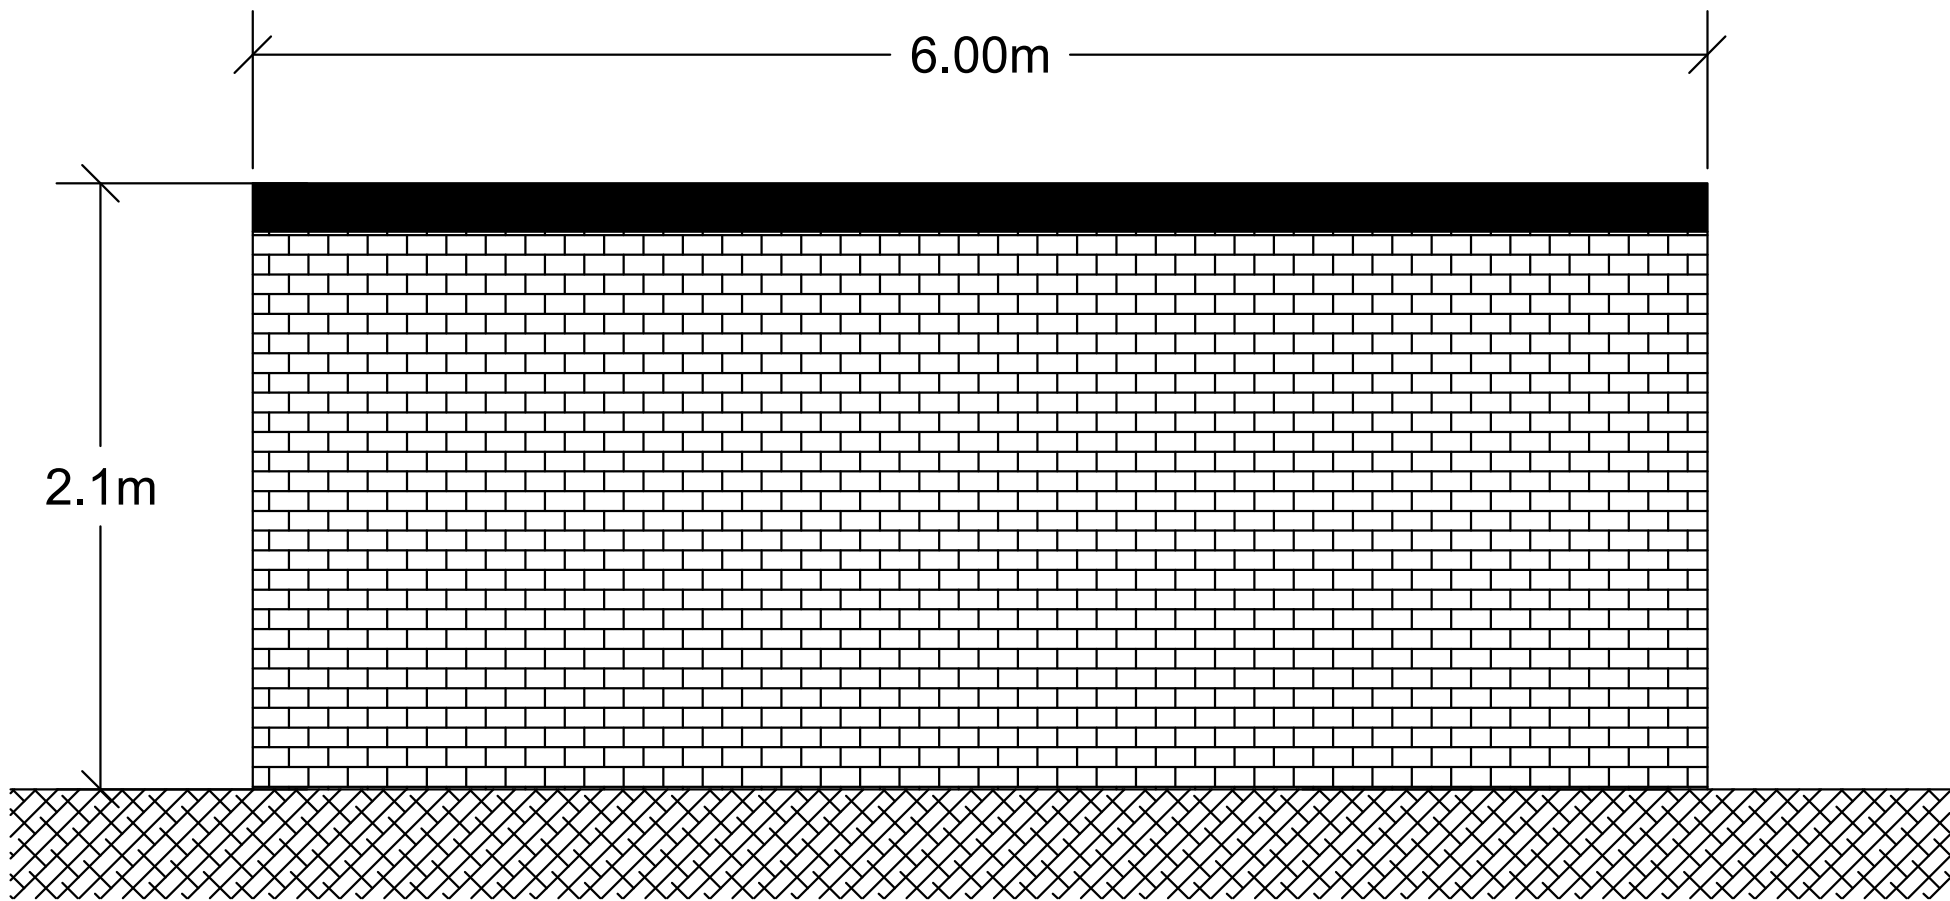

REAR ELEVATION

PROPOSED ELEVATION

Date: 04-May-2023	Revised:	Plan Name: Elevation	Scale: 1/4"=1'
-------------------	----------	----------------------	----------------

SHEET