




EXISTING MATERIALS
ROOF: BROWN TILES
WALLS: ROUGHCAST RENDER

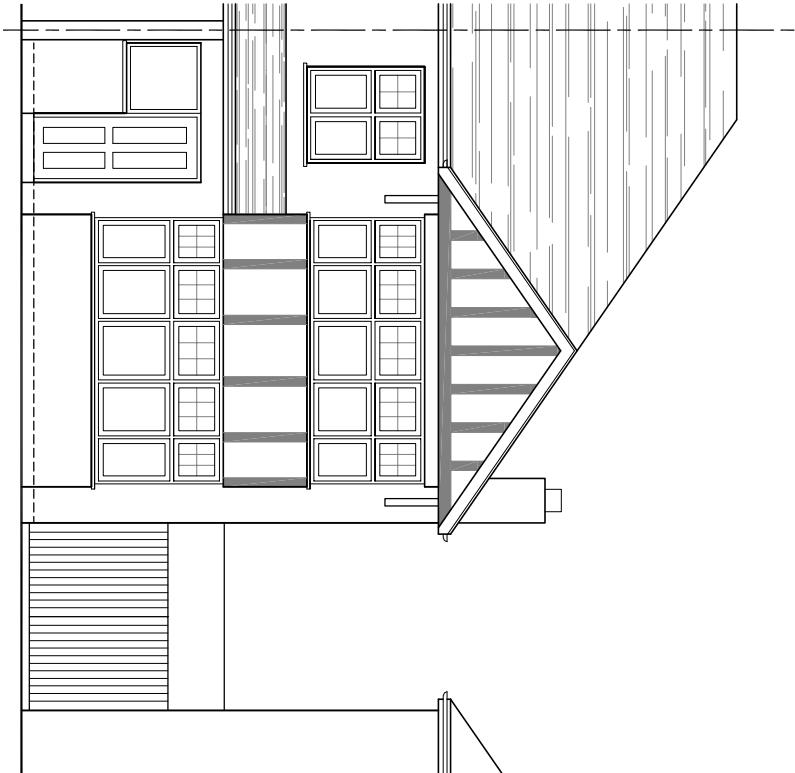


WEST ELEVATION

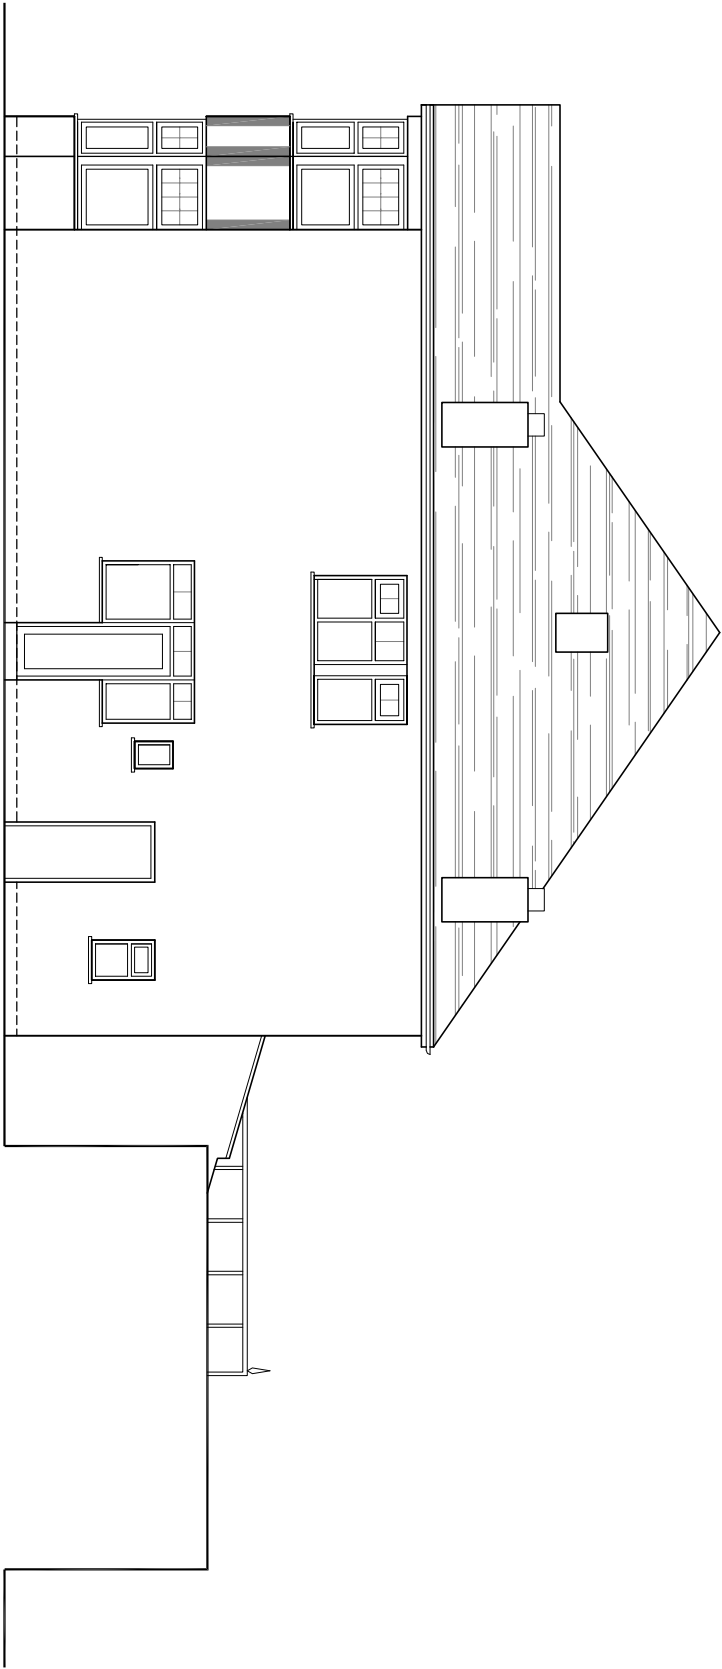

SOUTH ELEVATION

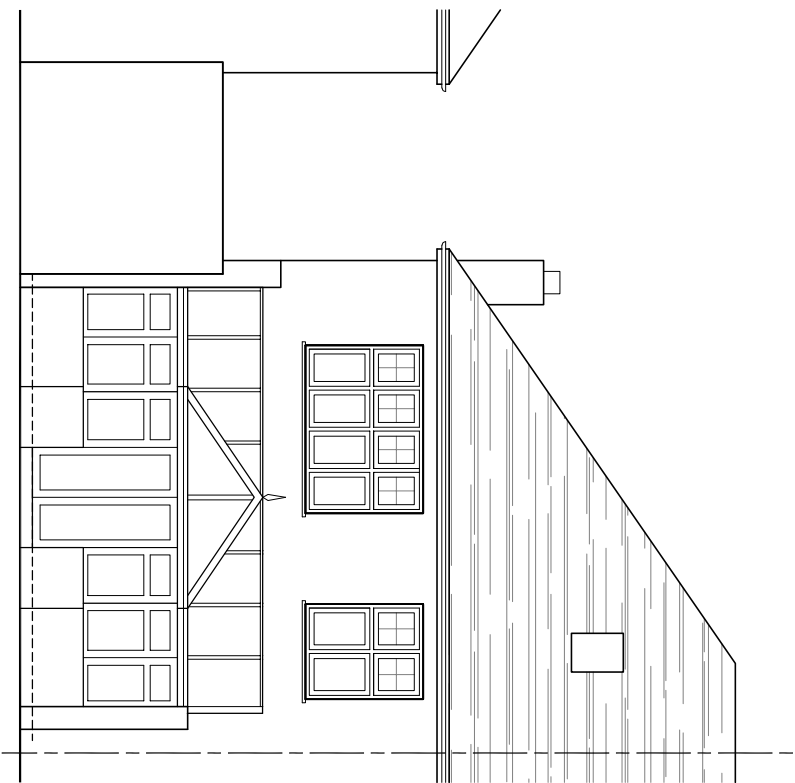

EAST ELEVATION

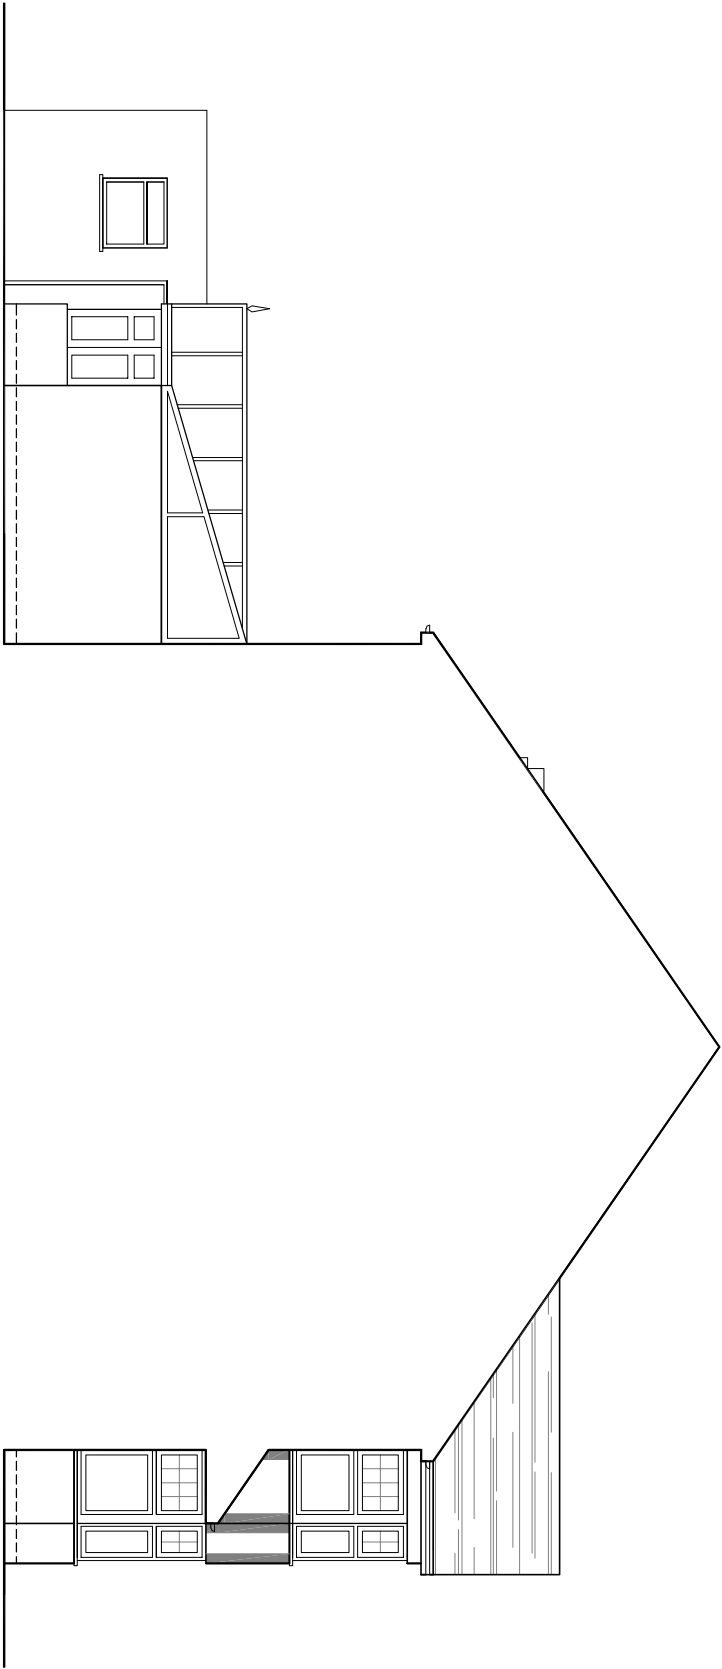

NORTH ELEVATION



AMENDMENTS		DATE	REV.
All dimensions are to be finished unless stated otherwise. Dimensions are to be taken from the finished face of the work unless otherwise stated. 



bernard murray design
chartered architect

7/6 BRIDGE ROAD, UXBRIDGE, MIDDLESEX UB8 3QW
TEL: 01898 471714 EMAIL: BMURRAYDESIGN@YAHOO.CO.UK

PROJECT
7 NORTH DRIVE
RUISLIP
HA4 8HA

CLIENT
COLIN & JOYCE STANNARD

DRAWING
EXISTING ELEVATIONS

SCALE	1:100 @ A3	DRAWING NUMBER	REV.
DATE	JUL 2022	1173-10	
DRAWN	BM		