


| AMENDMENTS   | DATE | REV. |
|---|------|------|
| <p>Dimensions, areas and levels, where given, are only approximate and subject to site survey. All dimensions are to be checked on site. Flurred dimensions only are to be taken from the ground. The drawing is to be used in conjunction with all relevant conditions and/or specifications. Discrepancies and/or variations are to be notified to the architect before the architect's next site visit. This drawing is copyright and remains the property of the architect.</p> |      |      |

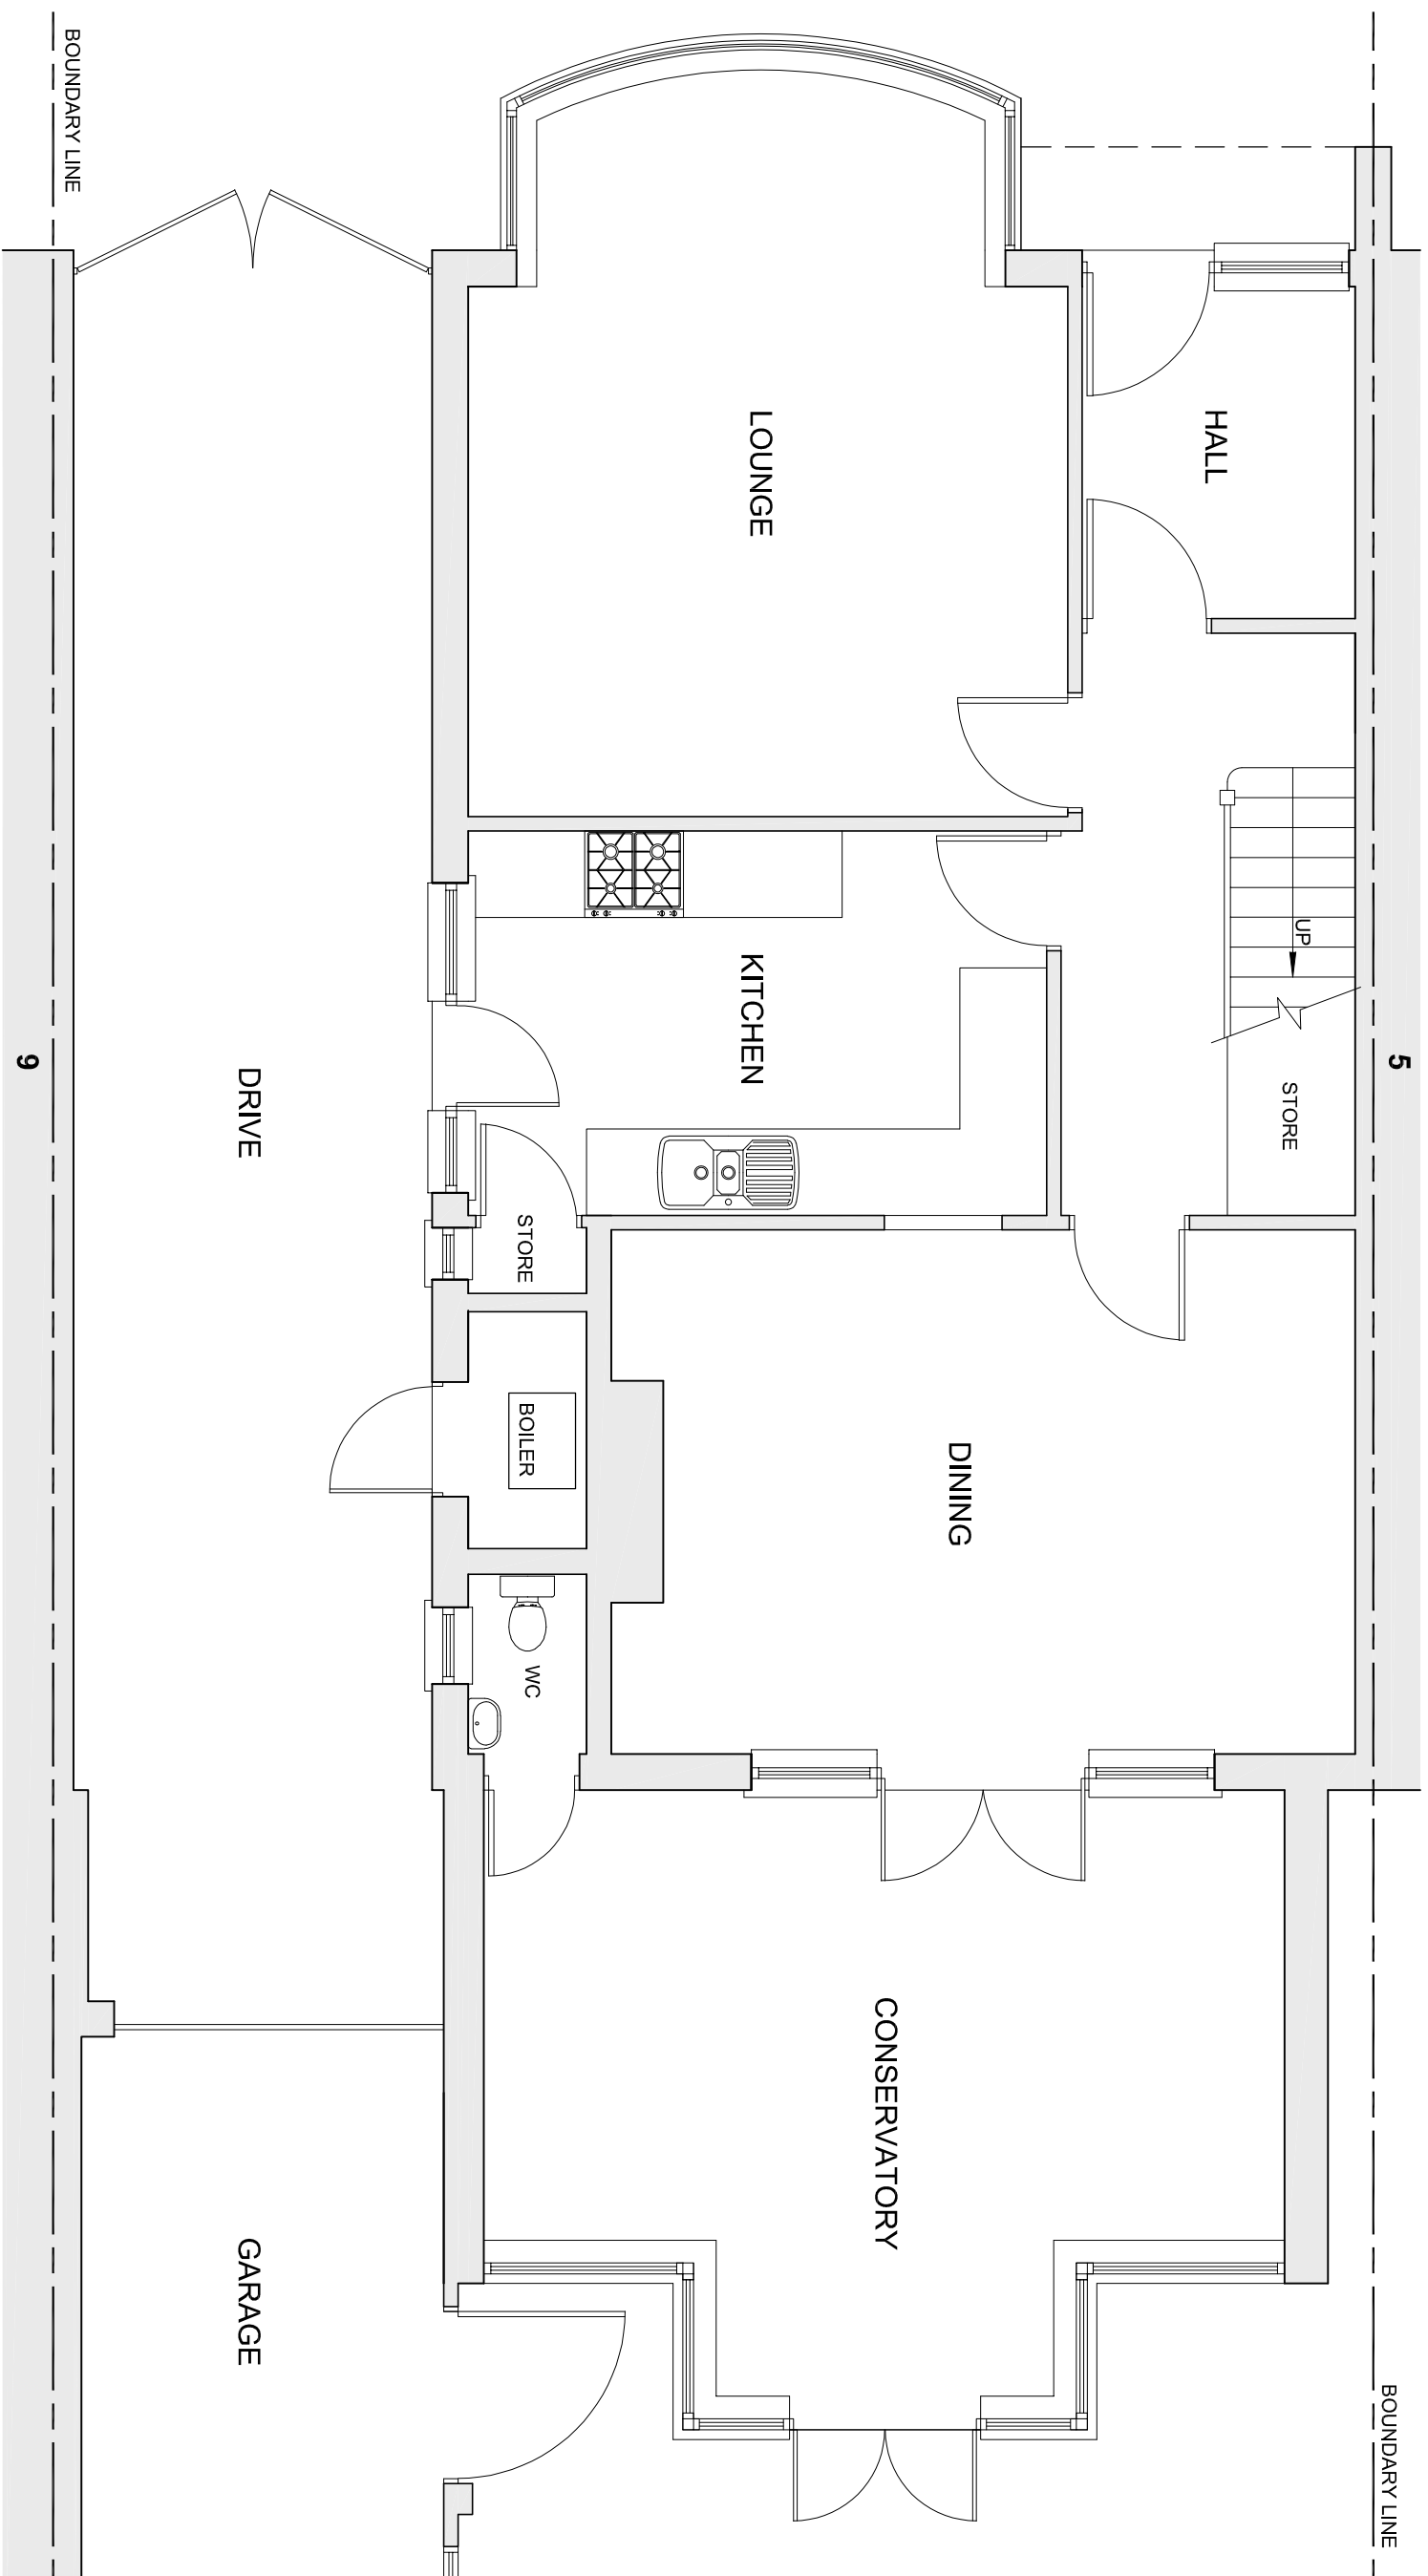

bernard murray design  
chartered architect

WWW.BMURRAYDESIGN.CO.UK  
78 BRIDGE ROAD, UXBRIDGE, MIDDLESEX UB8 3QA  
TEL: 07958 471114 EMAIL: BMURRAYDESIGN@YAHOO.CO.UK

PROJECT  
7 NORTH DRIVE  
RUISLIP  
HA4 8HA

CLIENT  
COLIN & JOYCE STANNARD

DRAWING  
EXISTING GROUND FLOOR PLAN

|       |           |                |     |
|-------|-----------|----------------|-----|
| SCALE | 1:50 @ A3 | DRAWING NUMBER | REL |
| DATE  | JUN 2022  | 1173-2         |     |
| DRAWN | BM        |                |     |