




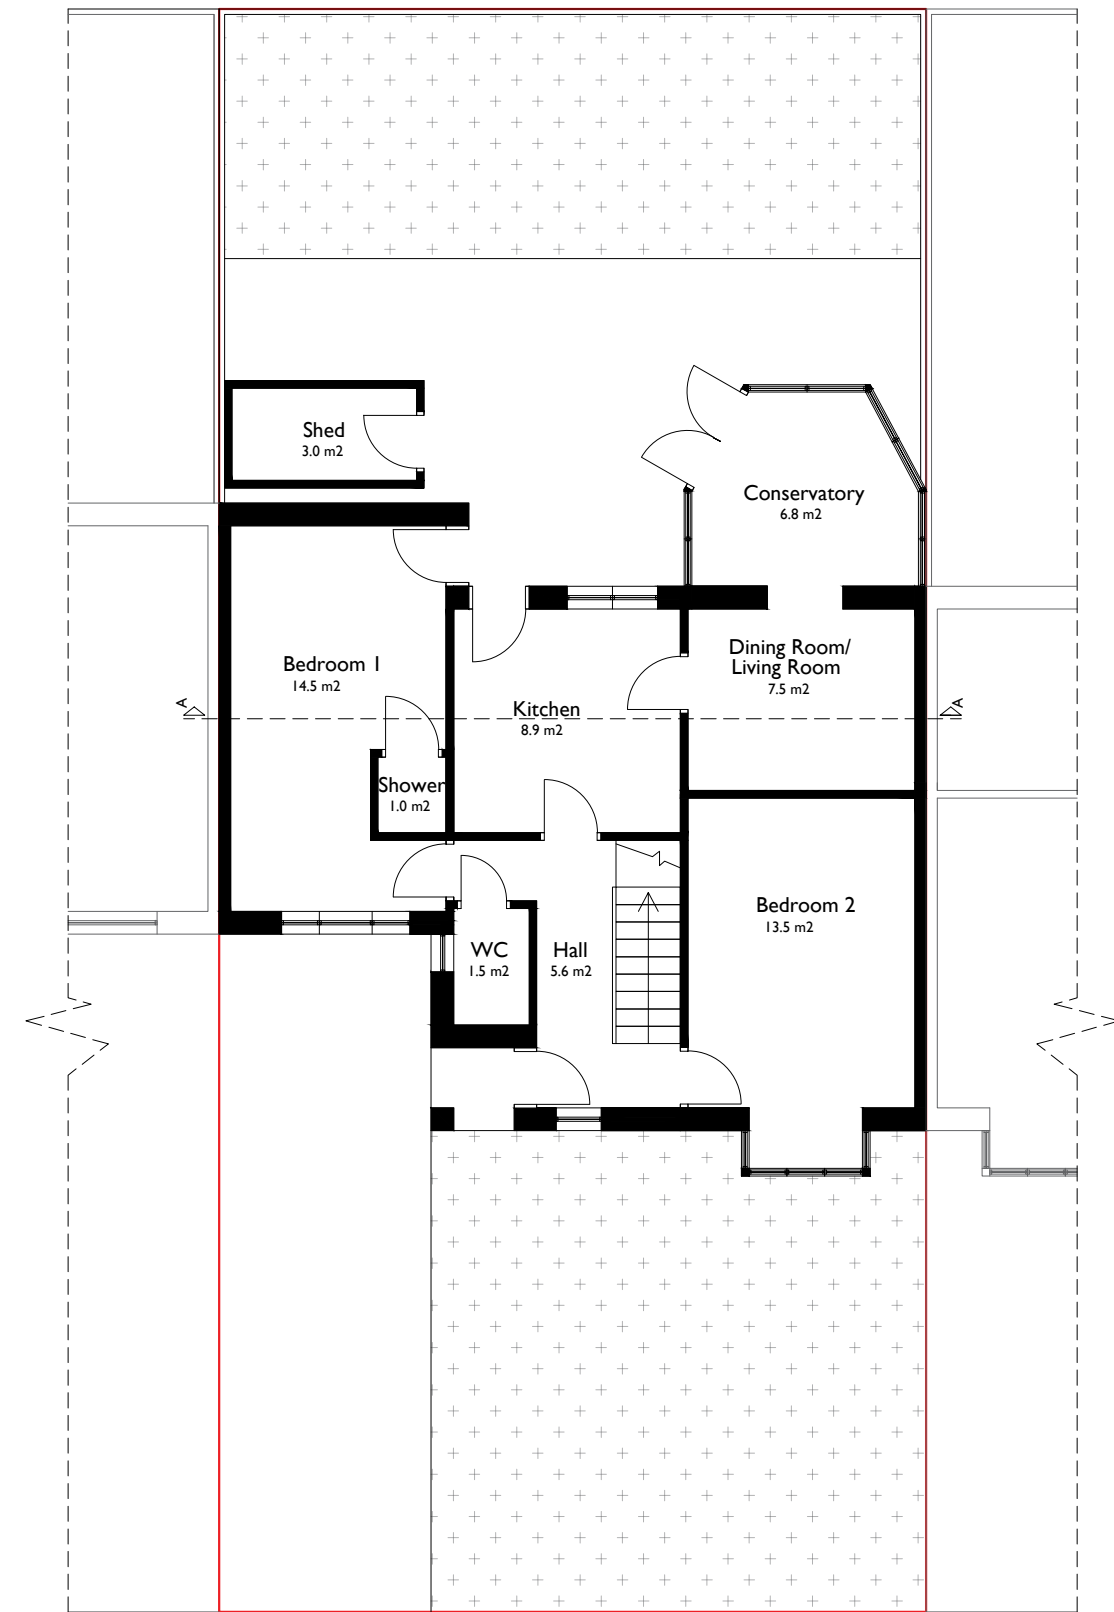

Existing Ground Floor Plan

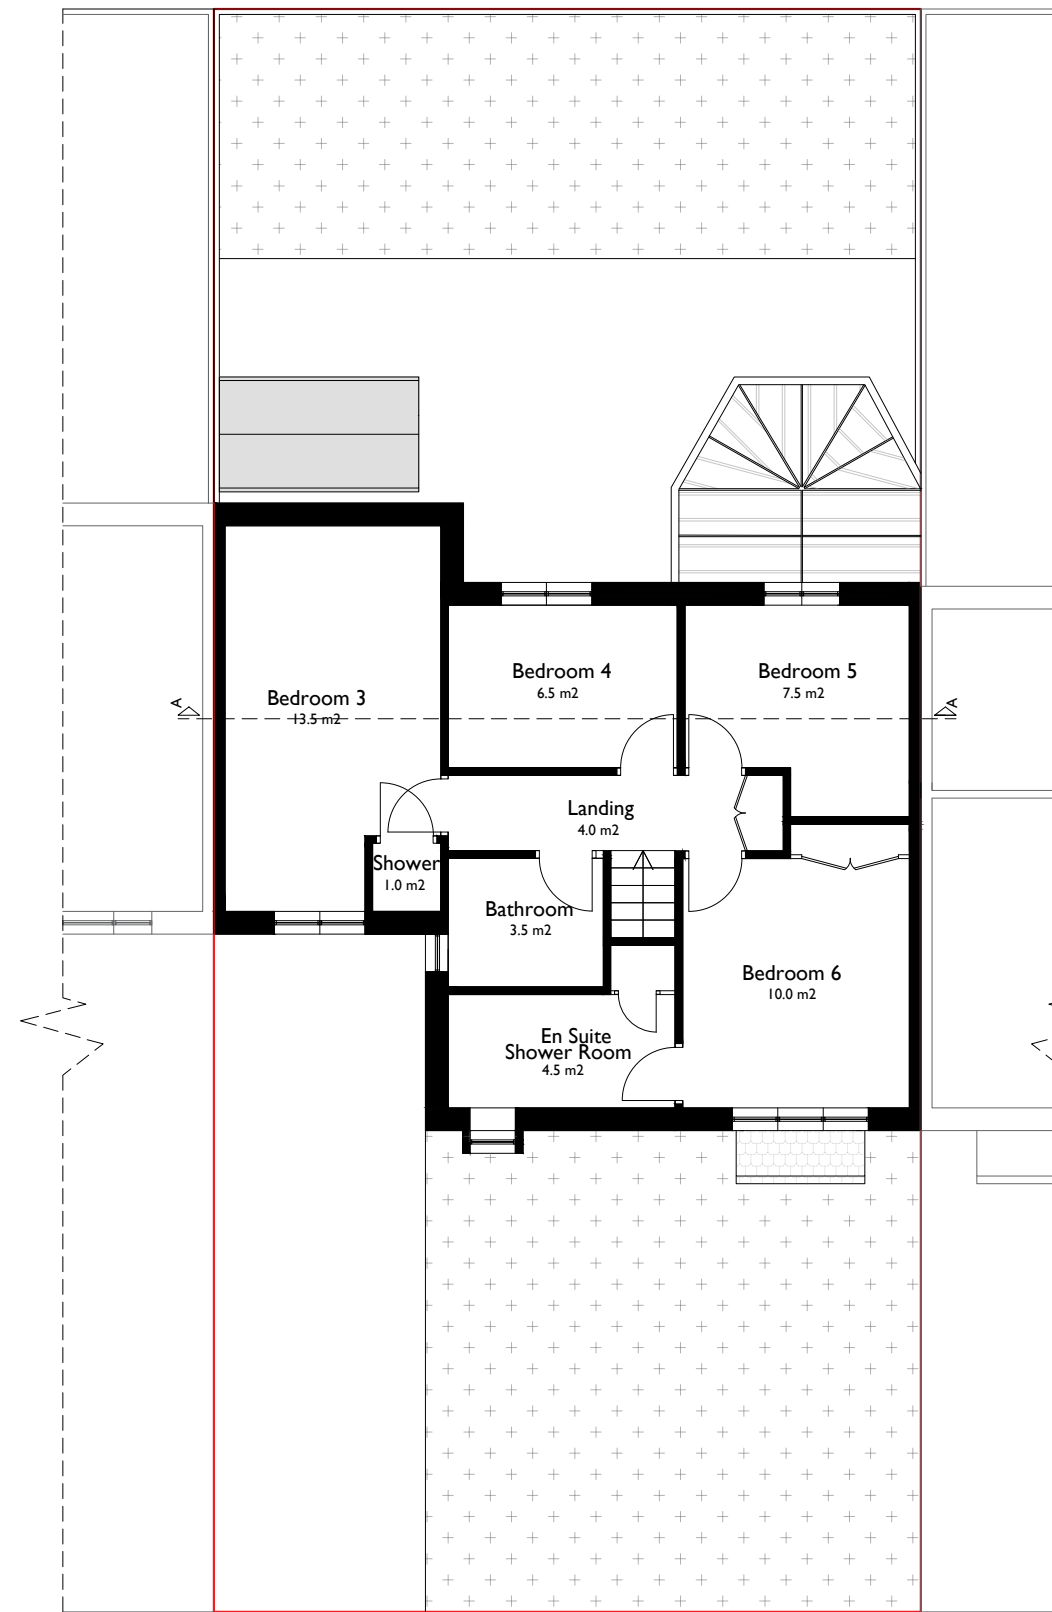

Existing First Floor Plan

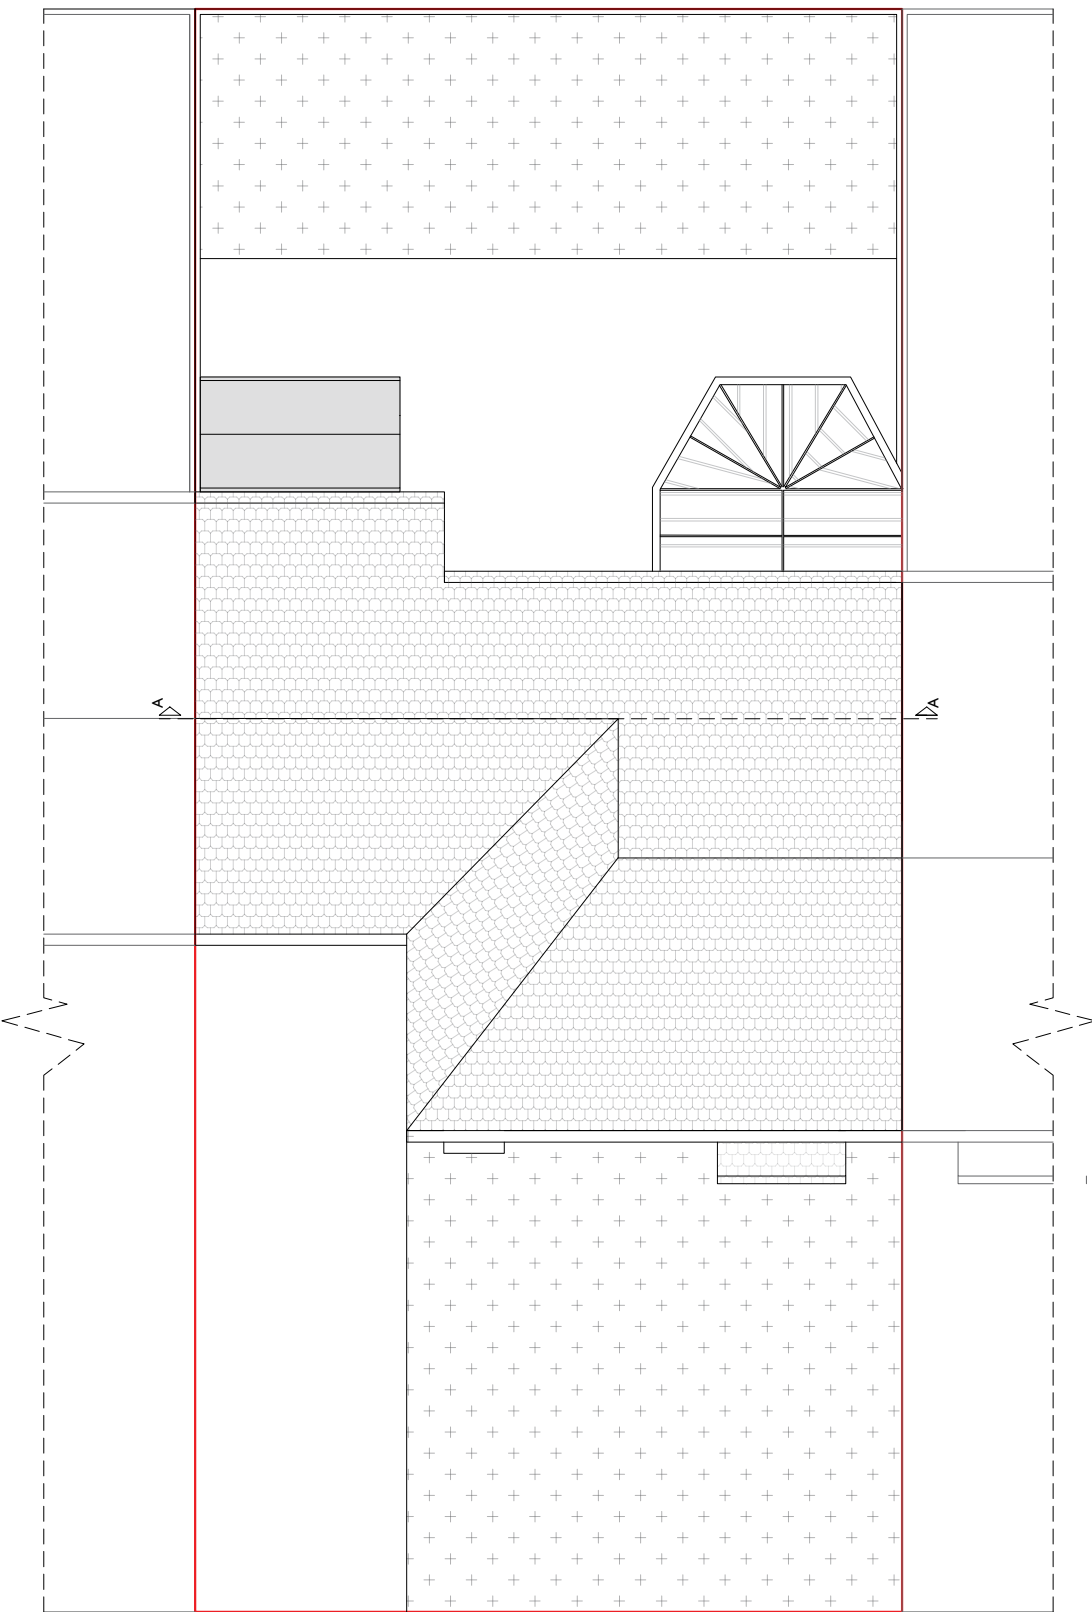

Existing Roof Plan

Any dimensions shown should be checked on site.
Designs are not coordinated with engineer projects.
Not for construction purposes.

Scale Bar 1 2 3 4 M.



HOMZ
DESIGN | PLAN | BUILD
www.homz.uk / 0 330 818 3001

Drawing Title: Existing Plans
Drawing :H-0393-04_2RobinsClose_ExistingPlans_V2
Drawing Number:H-0393
Site Address:2 Robins Close UB8 2LF

Scale :1/100 at A2
Revision : V2
Date :30.09.2025